



USER: M:\proj\TAB: C3.0
 DATE: May 01, 2008 - 7:47am
 DRAWING: S:\proj\Woods0207\01-0178\007-0178\Imp\IMPROVEMENT PLANS PHASE III\NO. JPLAN_C3.0 SITE PLAN.dwg

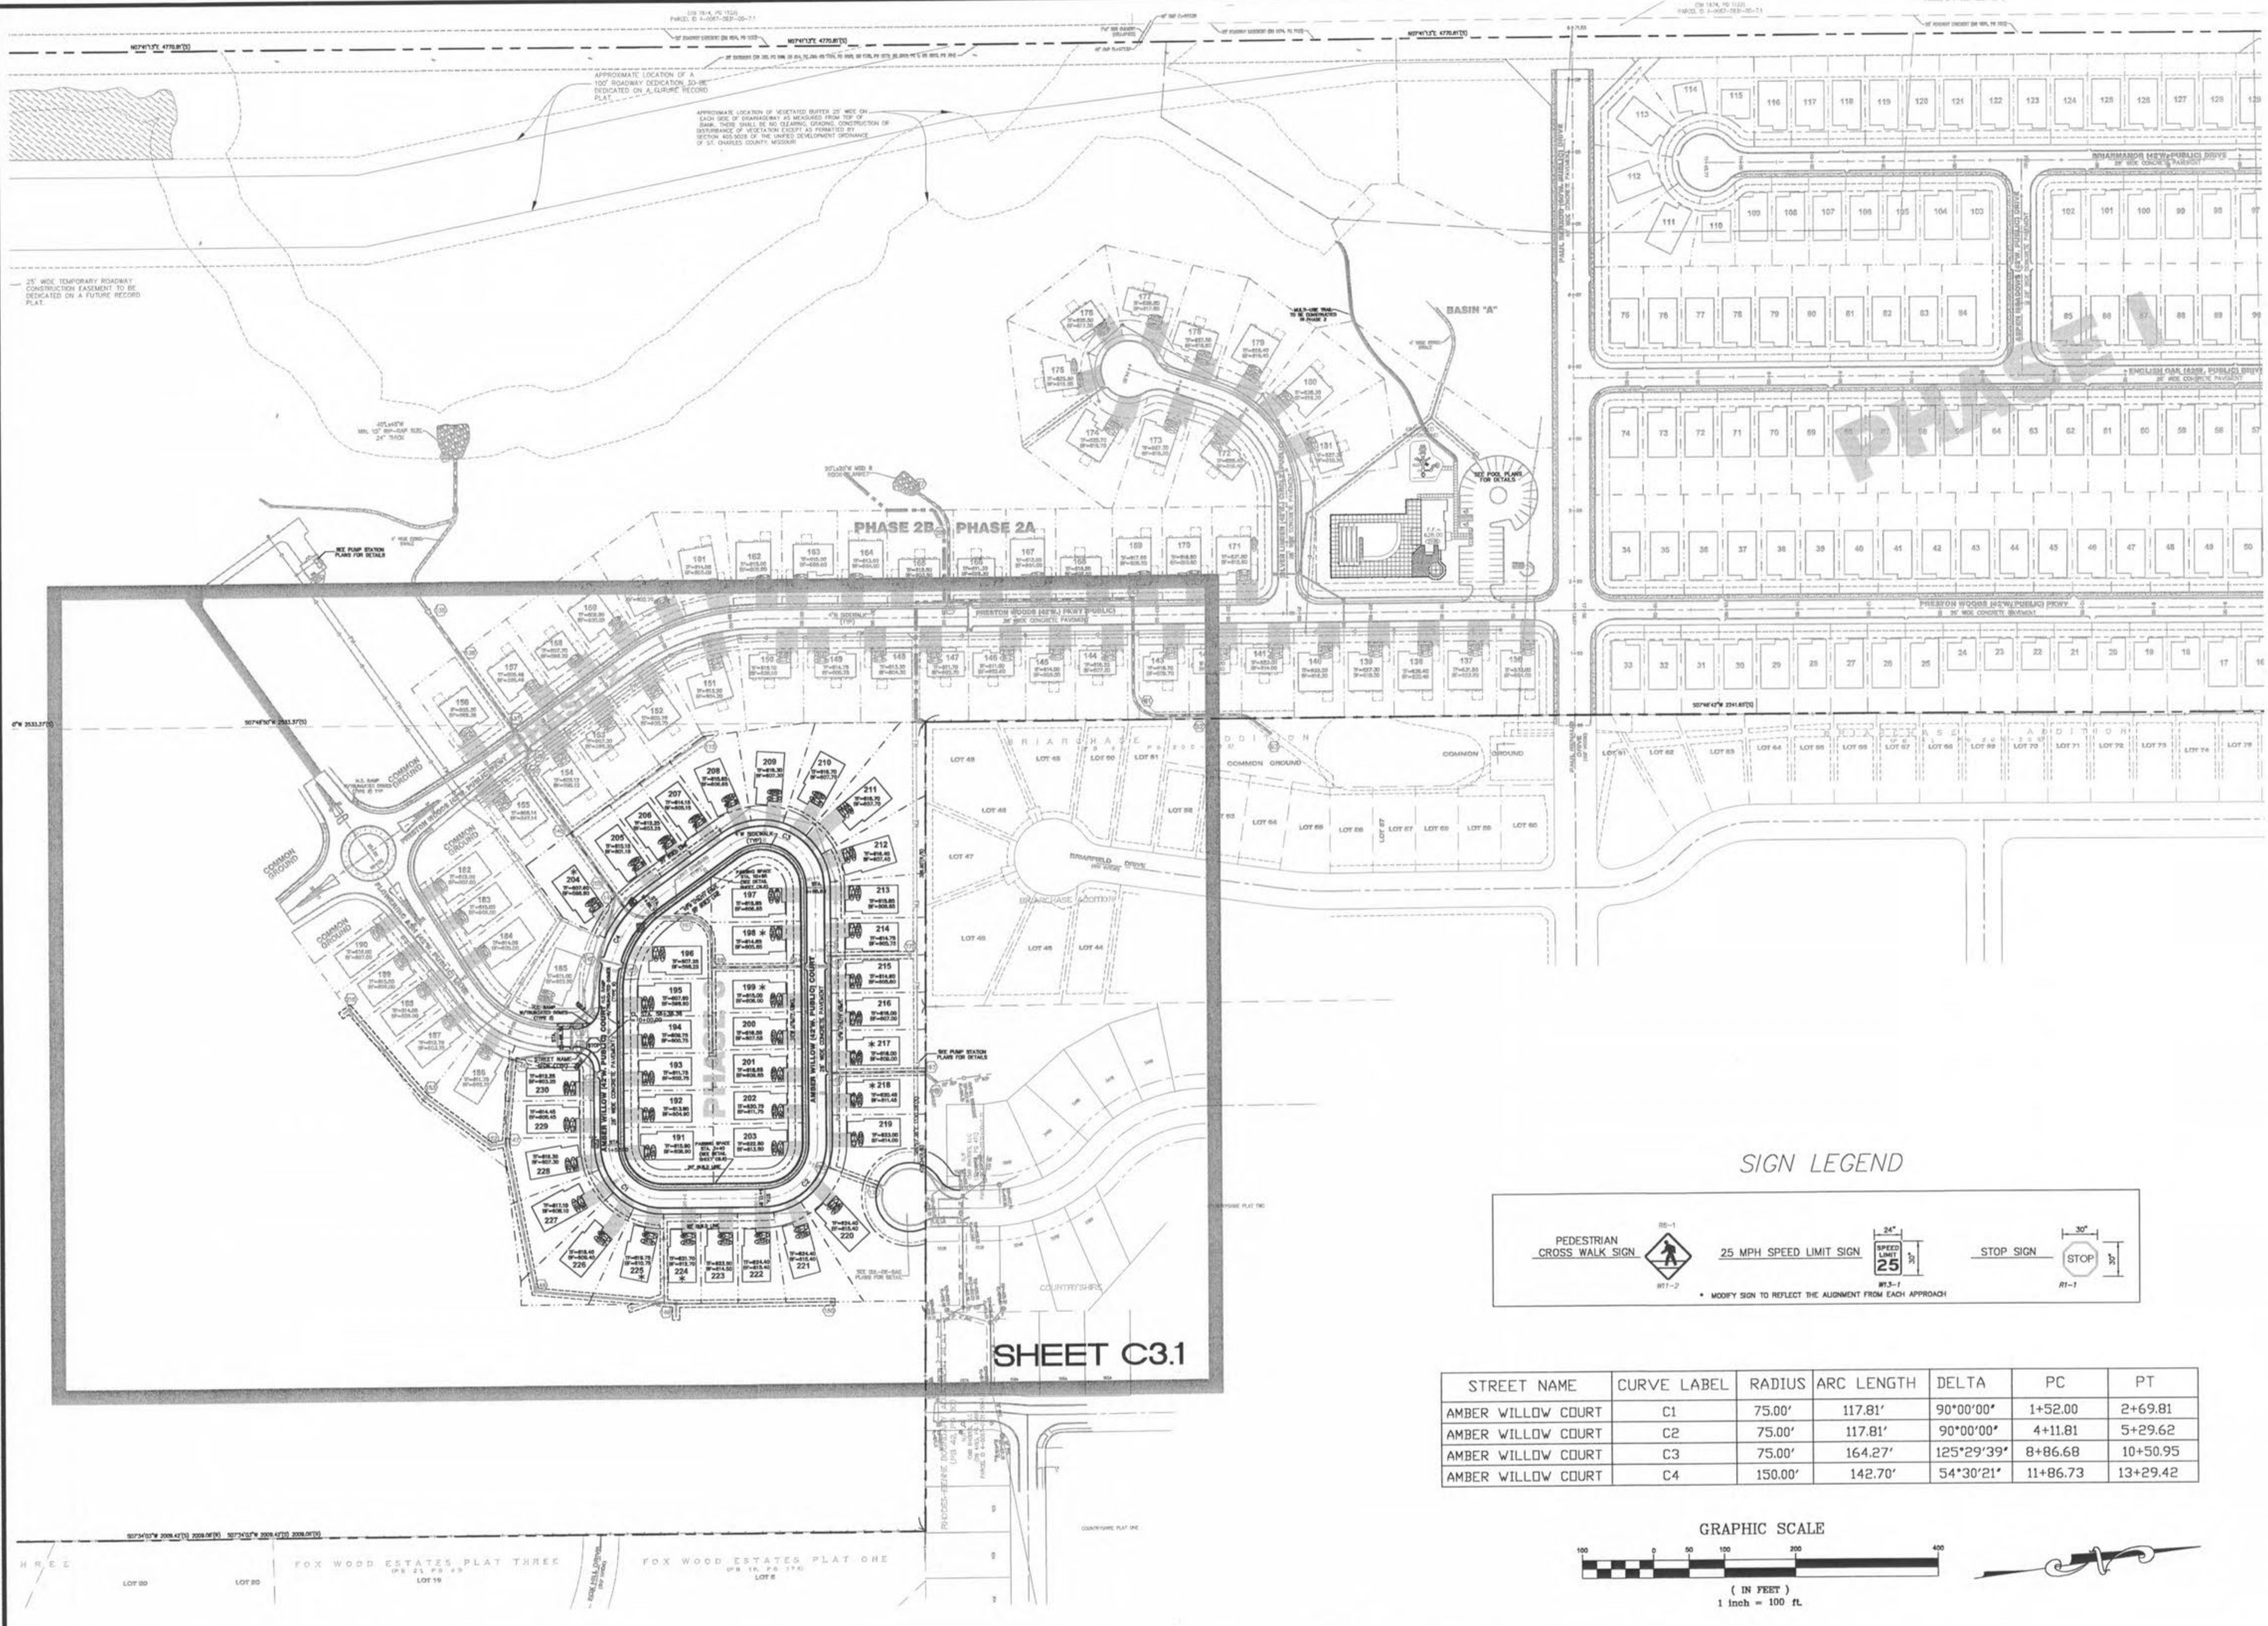


SHEET C3.1

SIGN LEGEND

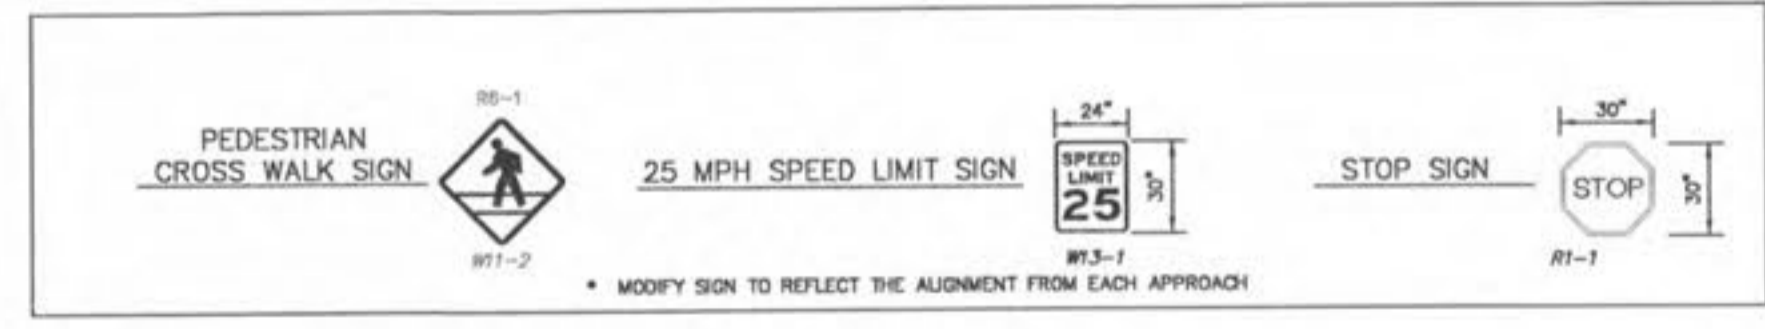

STREET NAME	CURVE LABEL	RADIUS	ARC LENGTH	DELTA	PC	PT
AMBER WILLOW COURT	C1	75.00'	117.81'	90°00'00"	1+52.00	2+69.81
AMBER WILLOW COURT	C2	75.00'	117.81'	90°00'00"	4+11.81	5+29.62
AMBER WILLOW COURT	C3	75.00'	164.27'	125°29'39"	8+86.68	10+50.95
AMBER WILLOW COURT	C4	150.00'	142.70'	54°30'21"	11+86.73	13+29.42

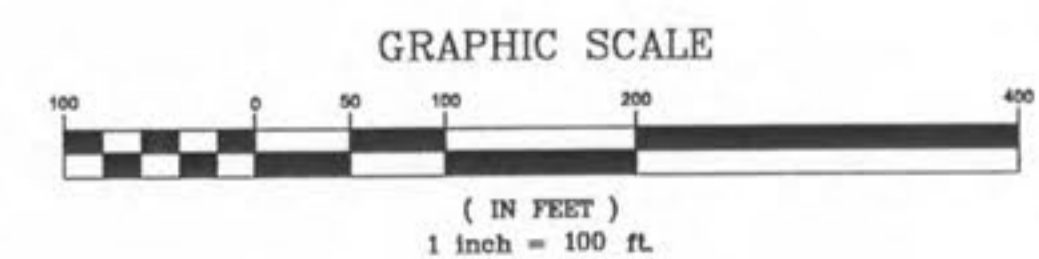

REVISIONS

DATE	DESCRIPTION
4/2/08	DESIGNER'S COMMENTS
5/7/08	CITY COMMENTS

DEVELOPER/OWNER:
 THE JONES COMPANY HOMES, L.L.C.
 16640 CHESTERFIELD GROVE, SUITE 200
 CHESTERFIELD, MO 63005
 PHONE: (636) 537-7192



PRESTON WOODS - PHASE III
 IMPROVEMENT PLANS
 PRESTON WOODS LANE
 O'FALLON, MO. 63366
 SITE PLAN INDEX

planning • engineering • surveying • landscape architecture
Cole
 and ASSOCIATES
 INCORPORATED
 10777 sunset office dr.
 saint louis, missouri 63127
 p: 314 984 9887 f: 314 984 0597

DESIGNED BY: JKW
 DRAWN BY: KDK
 CHECKED BY: JFH
 DATE: 12/19/07
 Job Number: 07-0178
 Sheet Number: C3.0