


( IN FEET )  
1 inch = 50 ft.



**1 TYP. LOT DETAIL**  
SCALE: N.T.S.

REF. DWG.

**SIGN LEGEND**

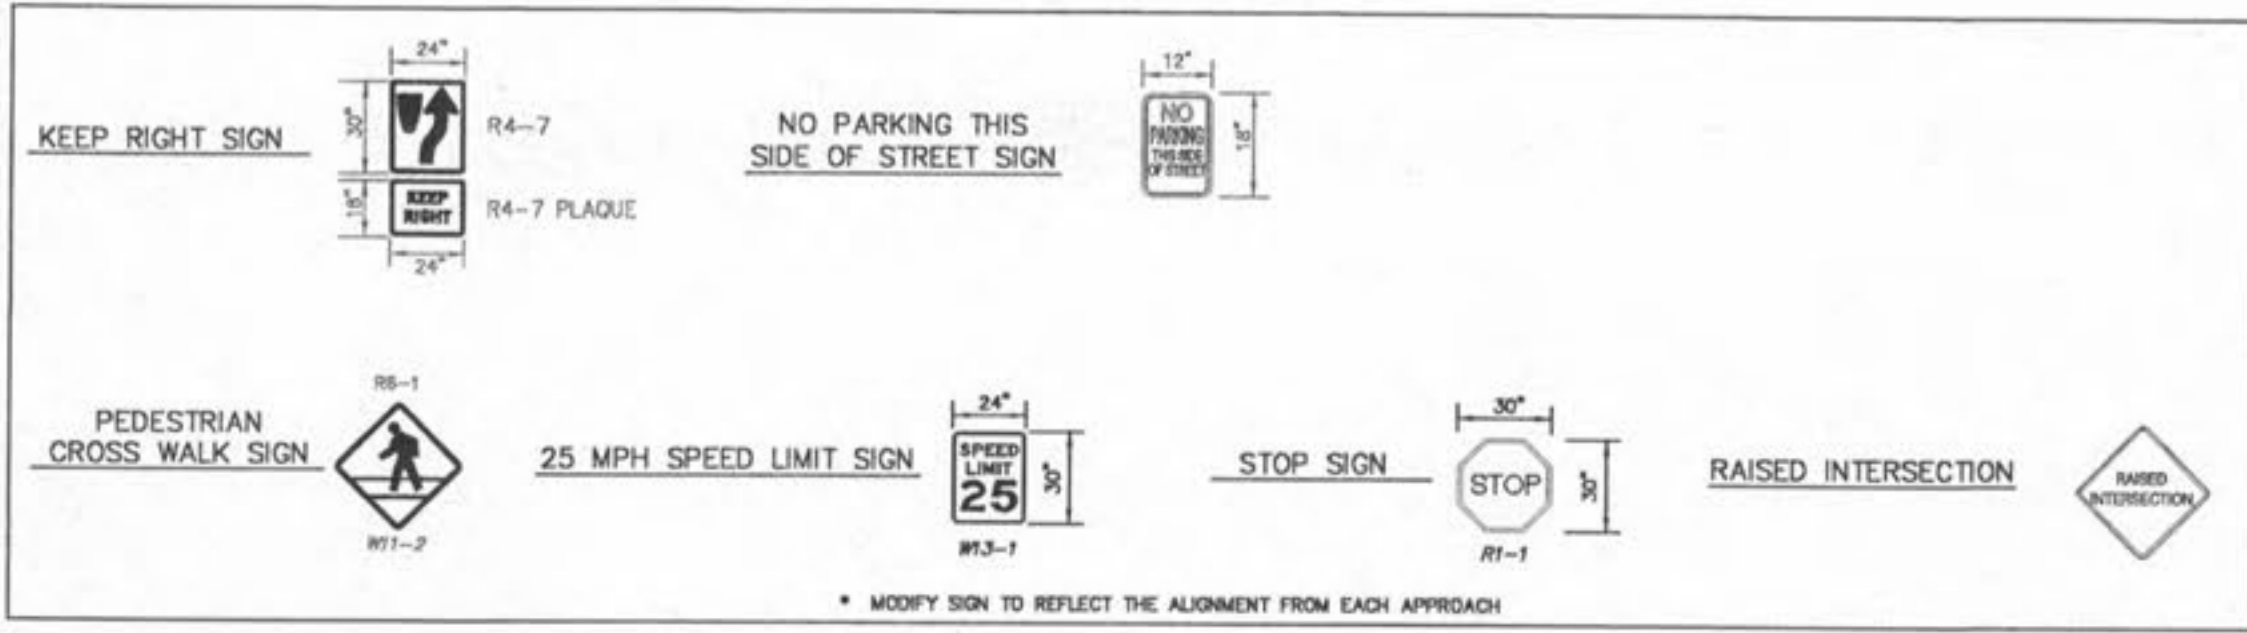

**\* BUILDING MAY REQUIRE EXTENDED FOOTING**

REVISIONS	
DATE	DESCRIPTION
6/22/08	CITY, PREPARED, ISSUED, OWNER COMMENTS
7/20/08	CITY COMMENTS

DEVELOPER/OWNER:  
**THE JONES COMPANY HOMES, L.L.C.**  
16640 CHESTERFIELD GROVE, SUITE 200  
CHESTERFIELD, MO 63005  
PHONE: (636) 537-7192



**PRESTON WOODS - PHASE 4**  
IMPROVEMENT PLANS  
PRESTON WOODS LANE  
OF FALLON, MO. 63366

planning • engineering • surveying • landscape architecture  
**Gole**  
and ASSOCIATES  
INCORPORATED  
10777 sunset office dr  
saint louis, missouri 63127  
p. 314.984.9887 f. 314.984.0687

DESIGNED BY: JKW  
DRAWN BY: JKW  
CHECKED BY: JFH  
DATE: 4/9/08  
Job Number: **08-0033**  
Sheet Number: **C3.2**

USER: Knight TAB: C3.2  
 DATE: Aug 12, 2008 11:41am  
 DRAWING: S:\0805\080508\08-0033\08-0033.dwg IMPROVEMENT PLANS PHASE 4\0\_Plan\_C3.0 SITE PLAN.dwg