



25' WIDE TEMPORARY ROADWAY CONSTRUCTION EASEMENT TO BE DEDICATED ON A FUTURE RECORD PLAT.

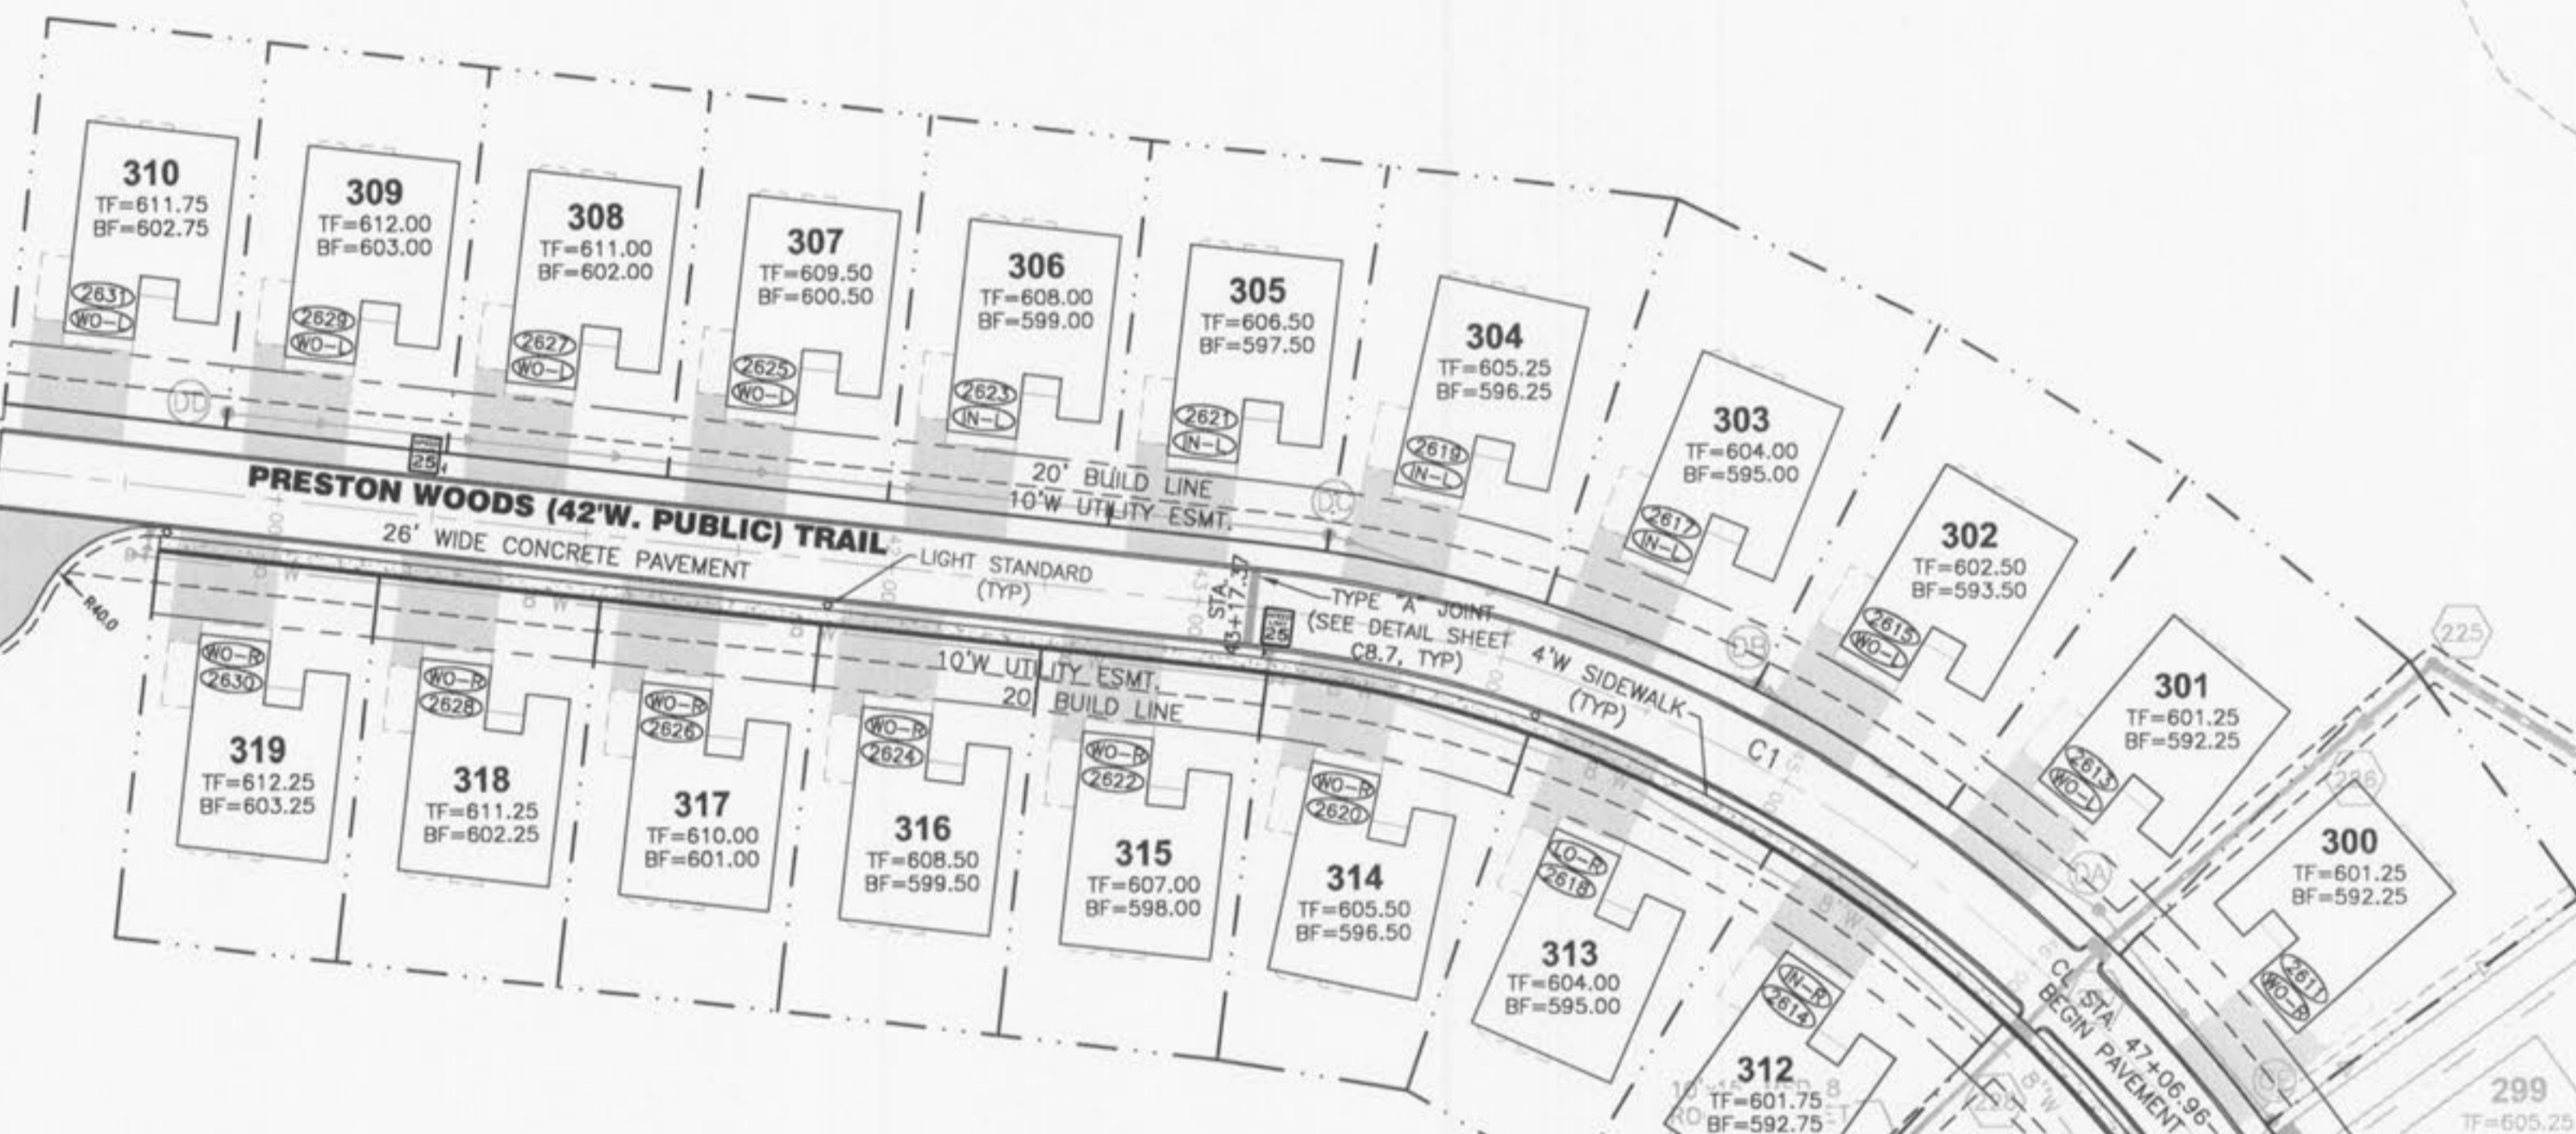


1 TYP. LOT DETAIL
SCALE: N.T.S.

REF. DWG.

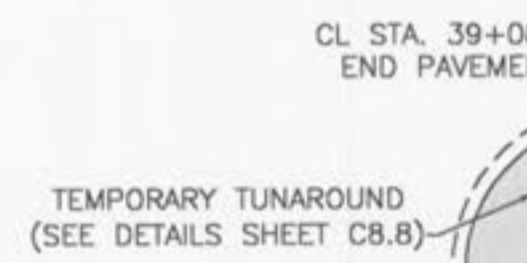


STREET NAME	CURVE LABEL	RADIUS	ARC LENGTH	DELTA	PC	PT
PRESTON WOODS TRAIL	C1	450.00'	373.56'	47°33'46"	43+17.37	46+90.92

SIGN LEGEND

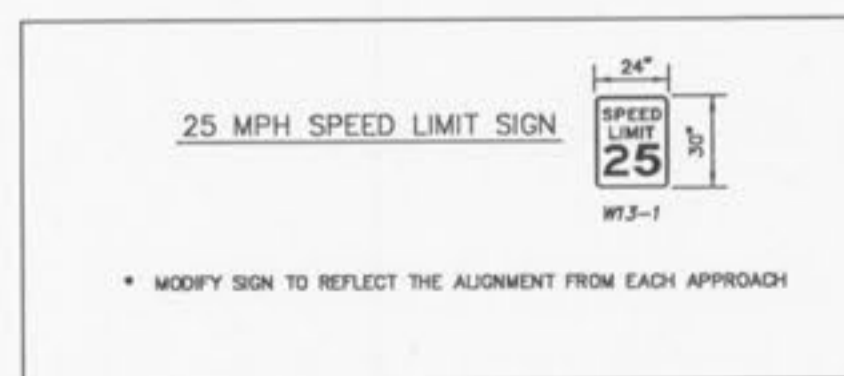

* BUILDING MAY REQUIRE EXTENDED FOOTING

DEVELOPER/OWNER:
PULTE GROUP
16640 CHESTERFIELD GROVE, SUITE 200
CHESTERFIELD, MO 63005
PHONE: (636) 537-7129

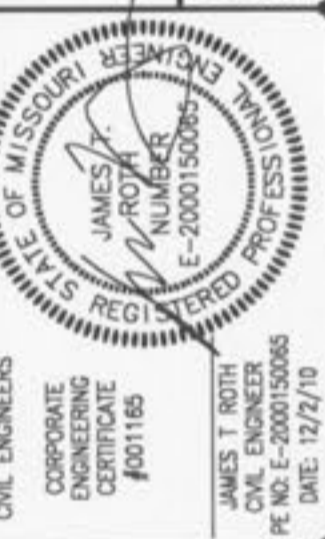

PRESTON WOODS - PHASE 5
IMPROVEMENT PLANS
PRESTON WOODS LANE
O'FALLON, MO. 63366
SITE PLAN

planning • engineering • surveying • landscape architecture
Cole and Associates Incorporated
1243 Lone Pioneer Avenue
10777 Sunset Office Drive
St. Louis, Missouri 63127
p. 314 984 9867 f. 314 984 0867

DESIGN/CALC BY: JKW
DRAWN BY: JKW
CHECKED BY: JTR
DRAWING SCALE:
DATE: 11/03/10
Job Number: **10-0038**
Sheet Number: **C3.1**

USER: Jerald Wilson, Title: C3.1
DATE: 11/03/10, 10:00:46 AM
DRAWING: S:\V05\1022010\10-0038\C3D-DWG_C-04\PLAN_SITE_PLAN.dwg