




USER: Jared Wilson TAE: CAO
 DATE: 05/28/10
 DRAWING: E:\MSR\Projects\10-0038\10-0038-CAD\MSS GRADING\PLAN_G4.0 DETAILS.dwg

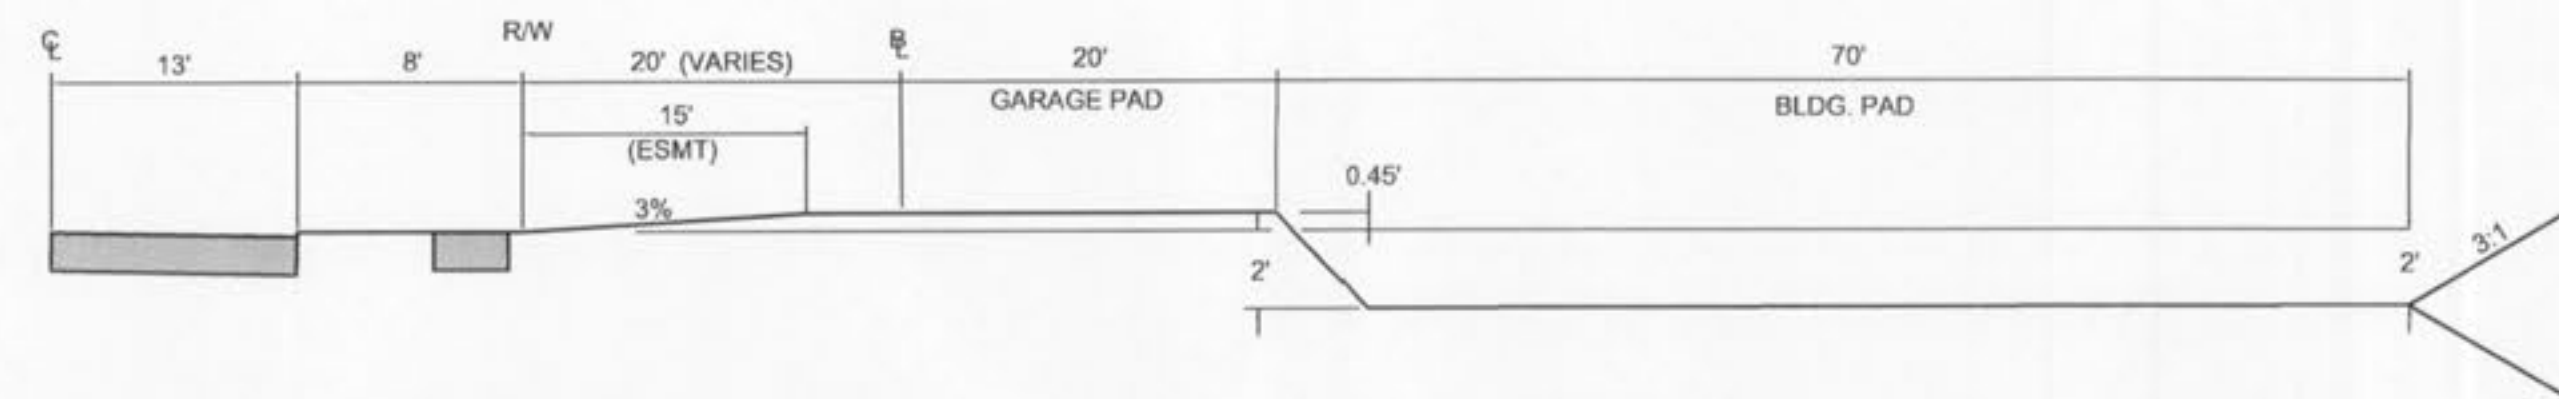

TYPICAL SINGLE FAMILY INGRADE LOT TEMPLATE

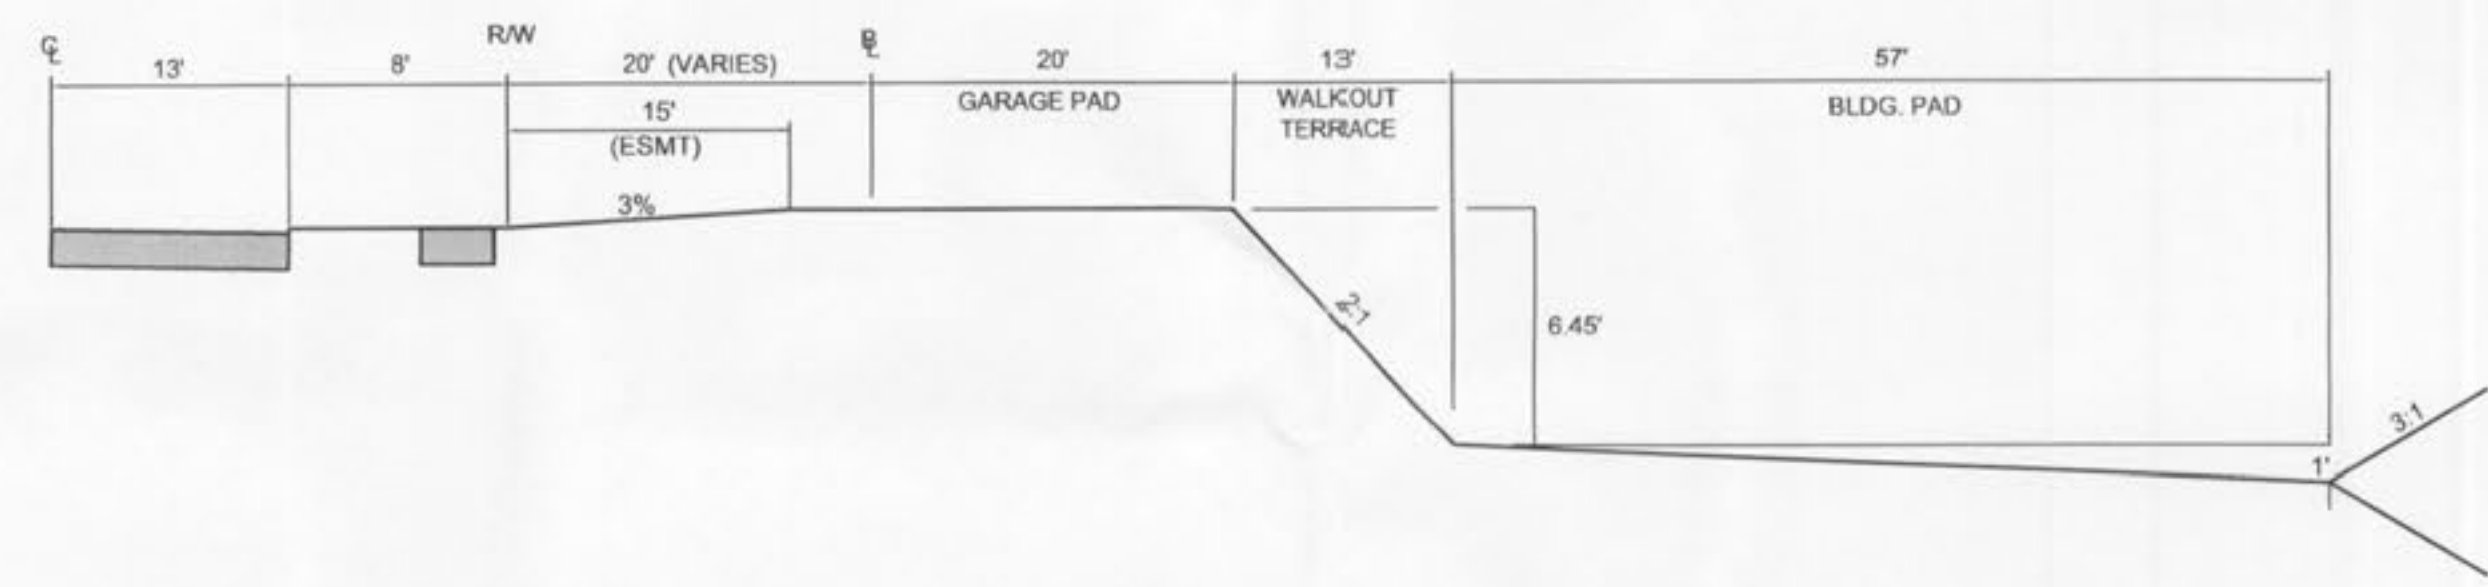

TYPICAL SINGLE FAMILY WALKOUT LOT TEMPLATE

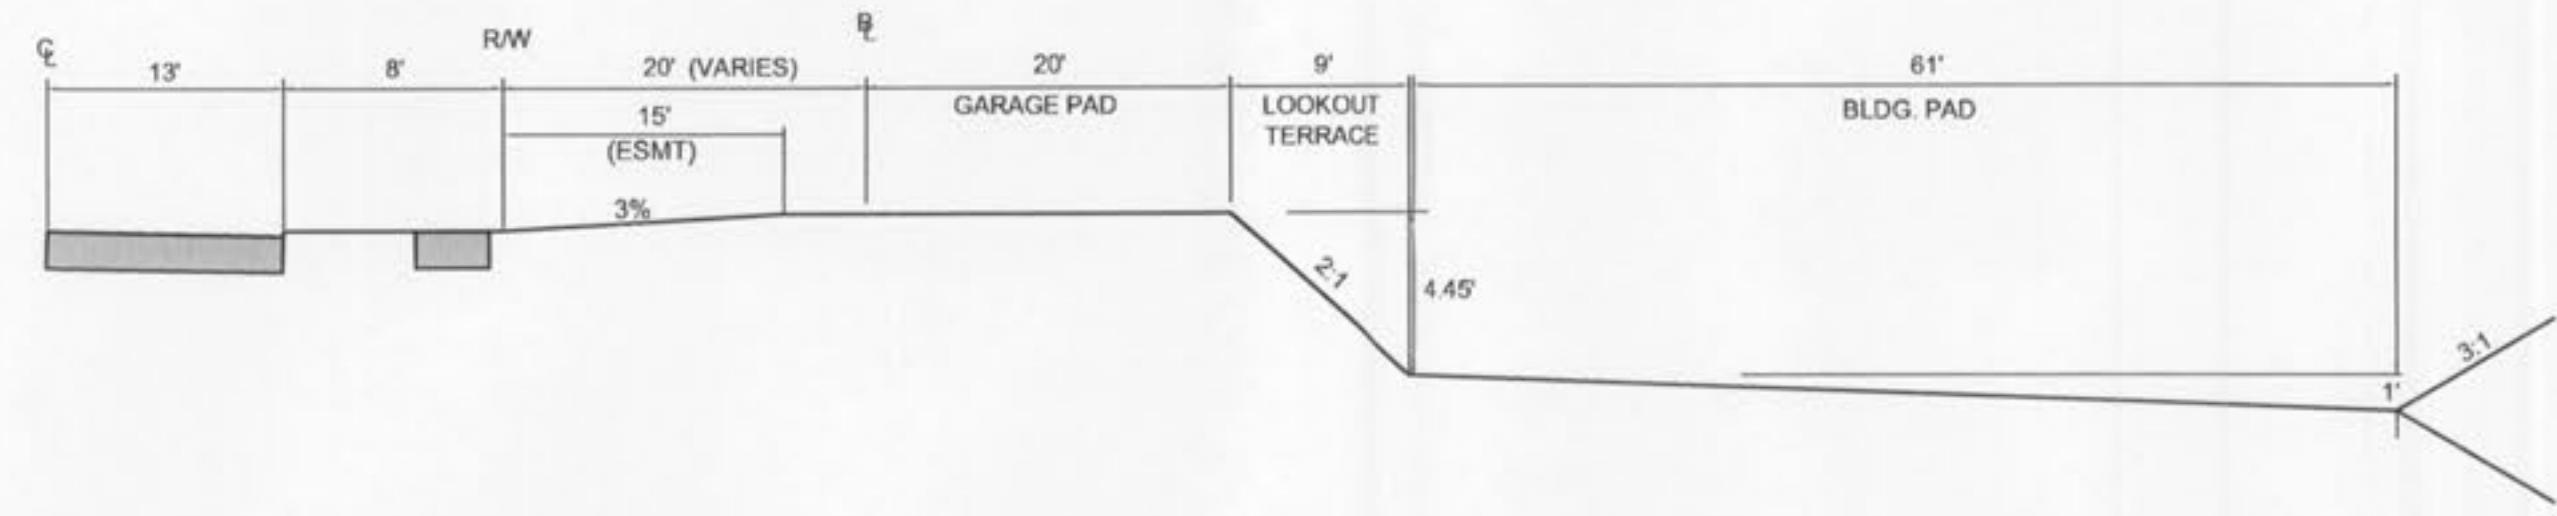


TYPICAL SINGLE FAMILY LOOKOUT LOT TEMPLATE

NO.	REVISION DESCRIPTION	DATE
1	CITY COMMENTS	

DEVELOPER/OWNER:
PULTE GROUP
 16640 CHESTERFIELD GROVE, SUITE 200
 CHESTERFIELD, MO 63005
 PHONE: (636) 537-7129

THE PROFESSIONAL, WHOLE SIGNATURE AND PERSONAL SEAL, APPEAR HEREON ASSUMES RESPONSIBILITY ONLY FOR WHAT APPEARS ON THIS PAGE, AND DISCLAIMS ALL OTHER RESPONSIBILITIES. THIS DOCUMENT IS NOT TO BE USED FOR ANY OTHER PROJECTS, ESTIMATES, REPORTS, OR OTHER DOCUMENTS WITHOUT THE WRITTEN PERMISSION OF THE PROFESSIONAL ENGINEER.

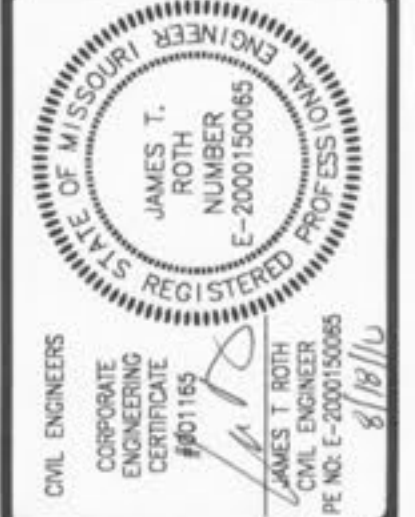

PRESTON WOODS - PHASE 5
 MASS GRADING PLANS
 PRESTON WOODS LANE
 O'FALLON, MO. 63366

GRADING TEMPLATES

planning • engineering • surveying • landscape architecture
Cole and Associates Incorporated
 10777 sunset office drive
 saint louis, missouri 63127
 p: 314 984 9887 f: 314 984 0587

1243 tom ginner avenue
 o'fallon, missouri 63366
 p: 636 978 7508 f: 636 978 7509

DESIGN/CALC BY: JKW
 DRAWN BY: JKW
 CHECKED BY: JTR
 DRAWING SCALE:
 DATE: 05/28/10
 Job Number: 10-0038
 Sheet Number: G4.0