



GRADING PLAN TEMPLATES

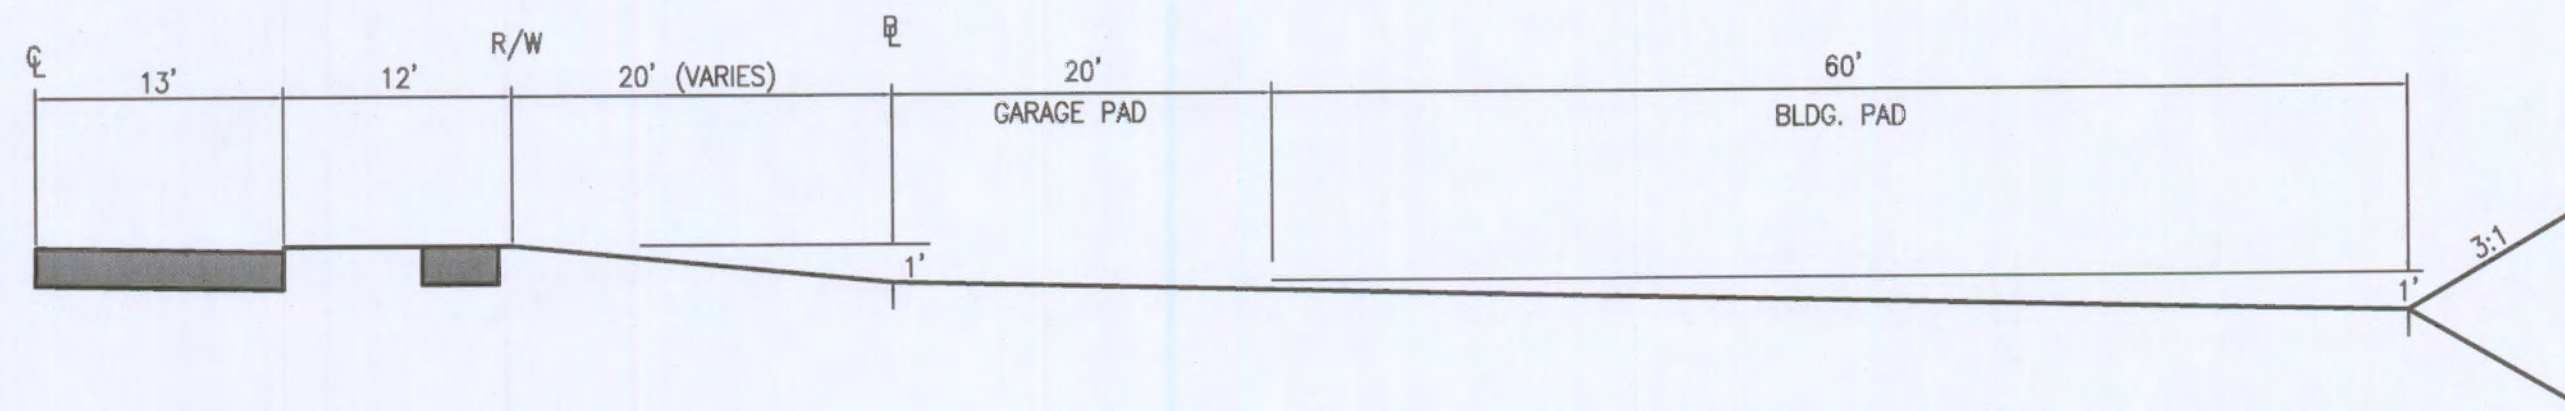


TYPICAL SINGLE FAMILY STANDARD LOT TEMPLATE

(1' FALL TO BUILDING LINE & 1' THOUGH LOT)
NOT TO SCALE

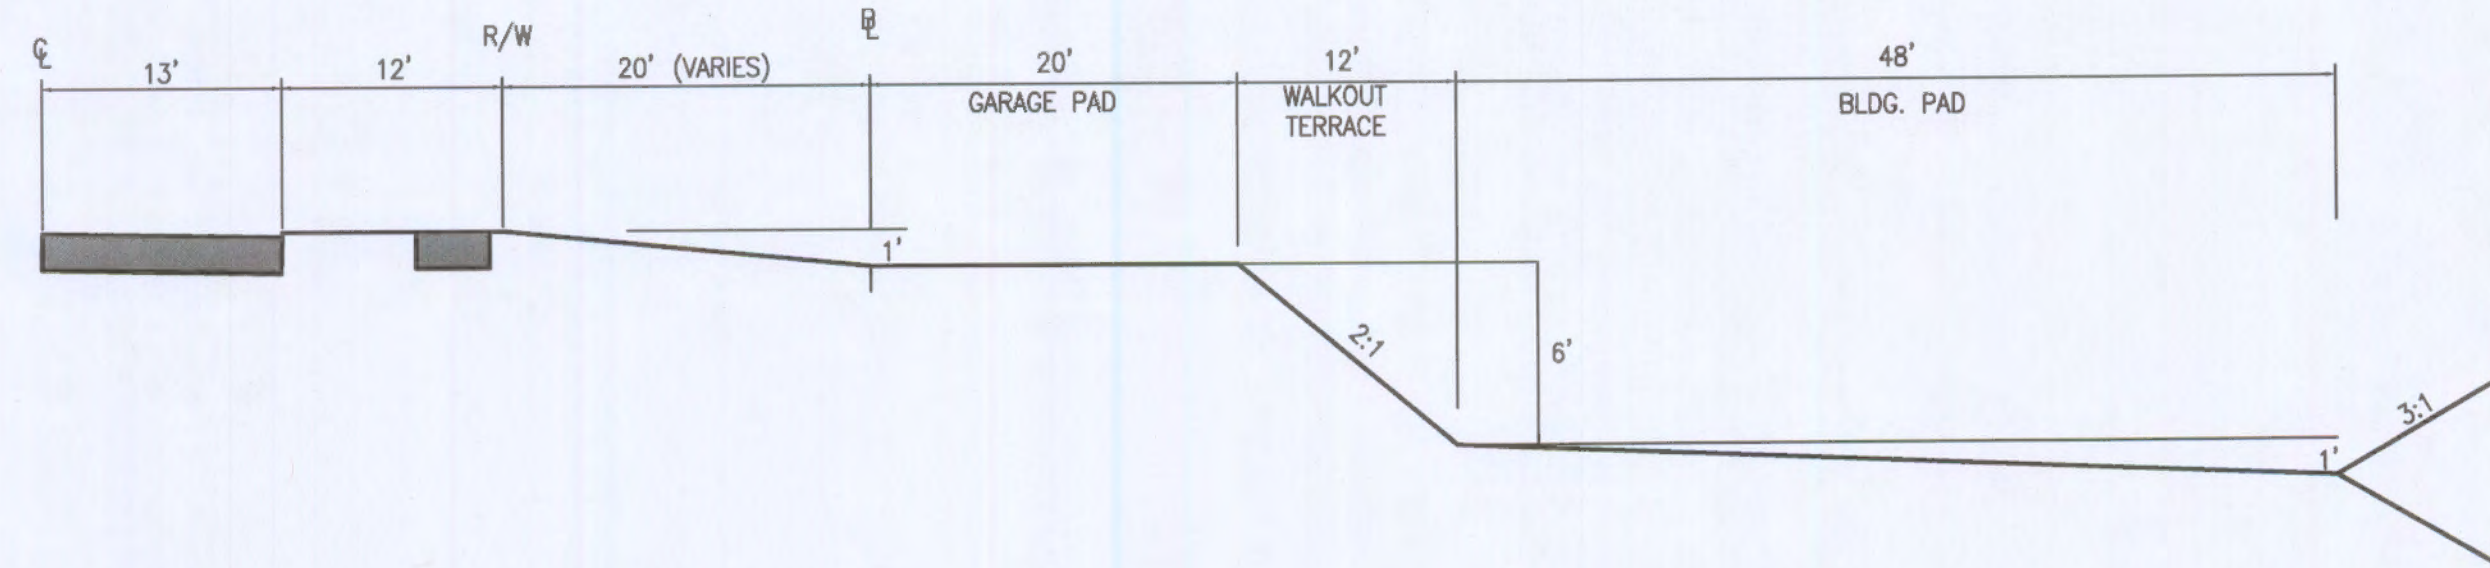

TYPICAL SINGLE FAMILY WALKOUT LOT TEMPLATE


(DASHED LINE INDICATES TYPICAL VILLA TEMPLATE)
NOT TO SCALE

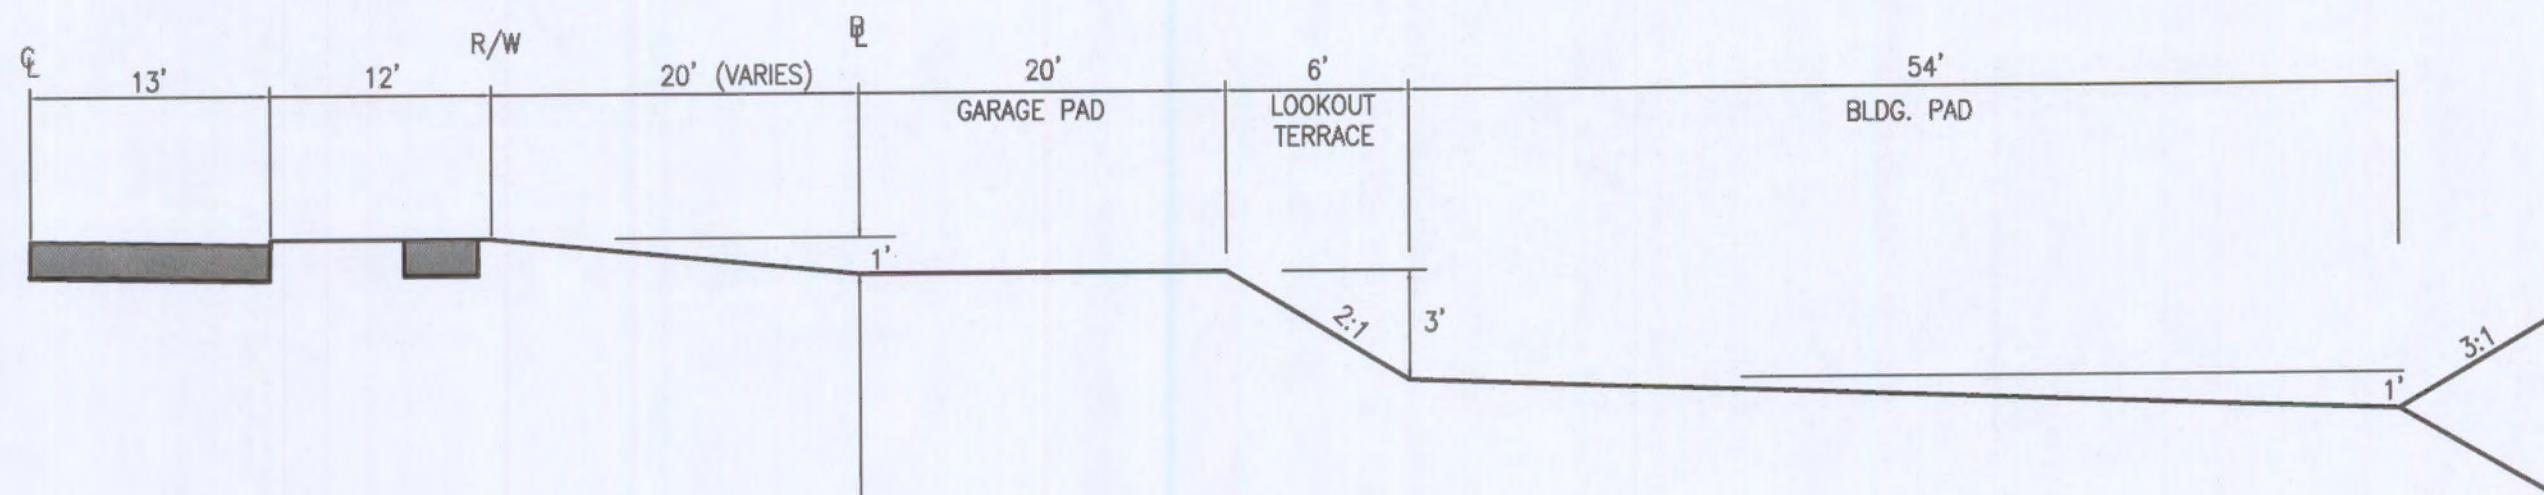

TYPICAL SINGLE FAMILY LOOKOUT LOT TEMPLATE


(DASHED LINE INDICATES TYPICAL VILLA TEMPLATE)
NOT TO SCALE

ULTIMATE GRADING AFTER HOUSE CONSTRUCTION

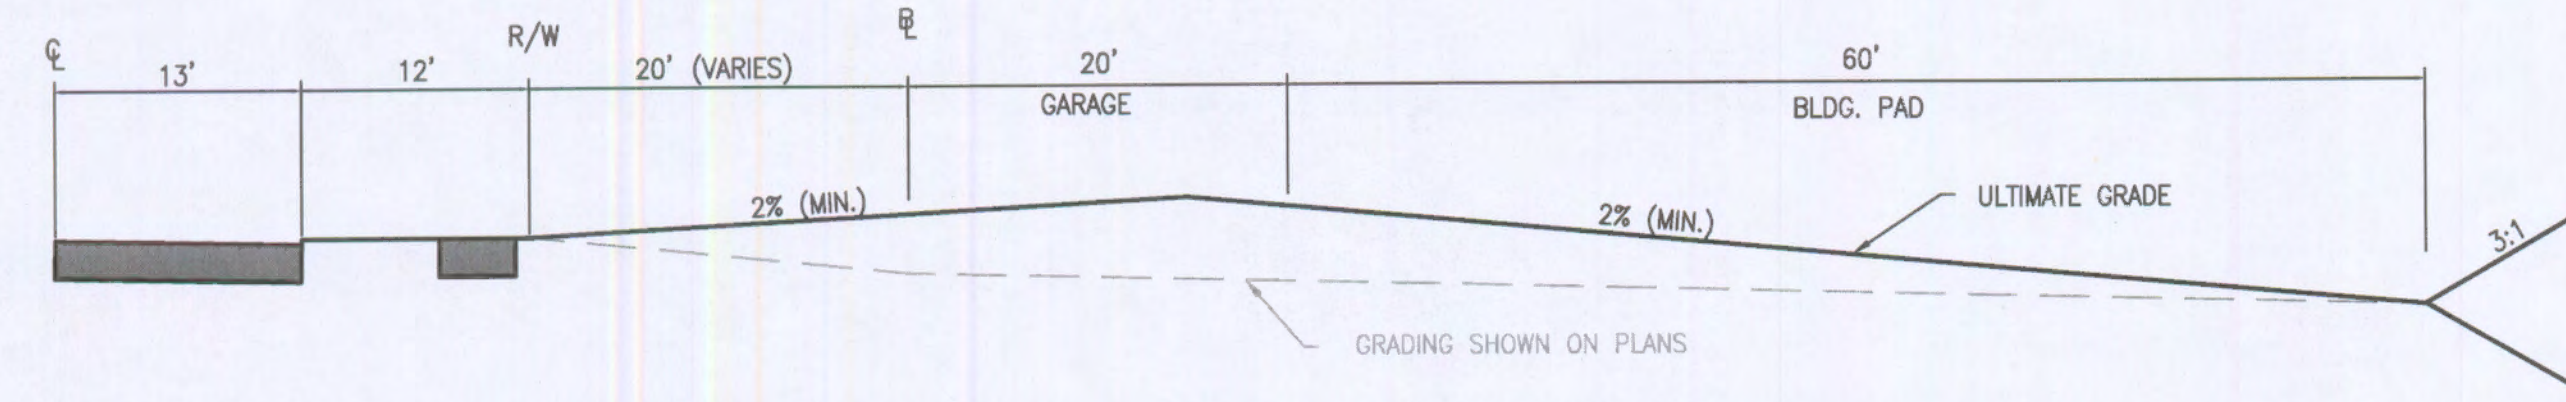


TYPICAL SINGLE FAMILY STANDARD LOT TEMPLATE

(1' FALL TO BUILDING LINE & 1' THOUGH LOT)
NOT TO SCALE

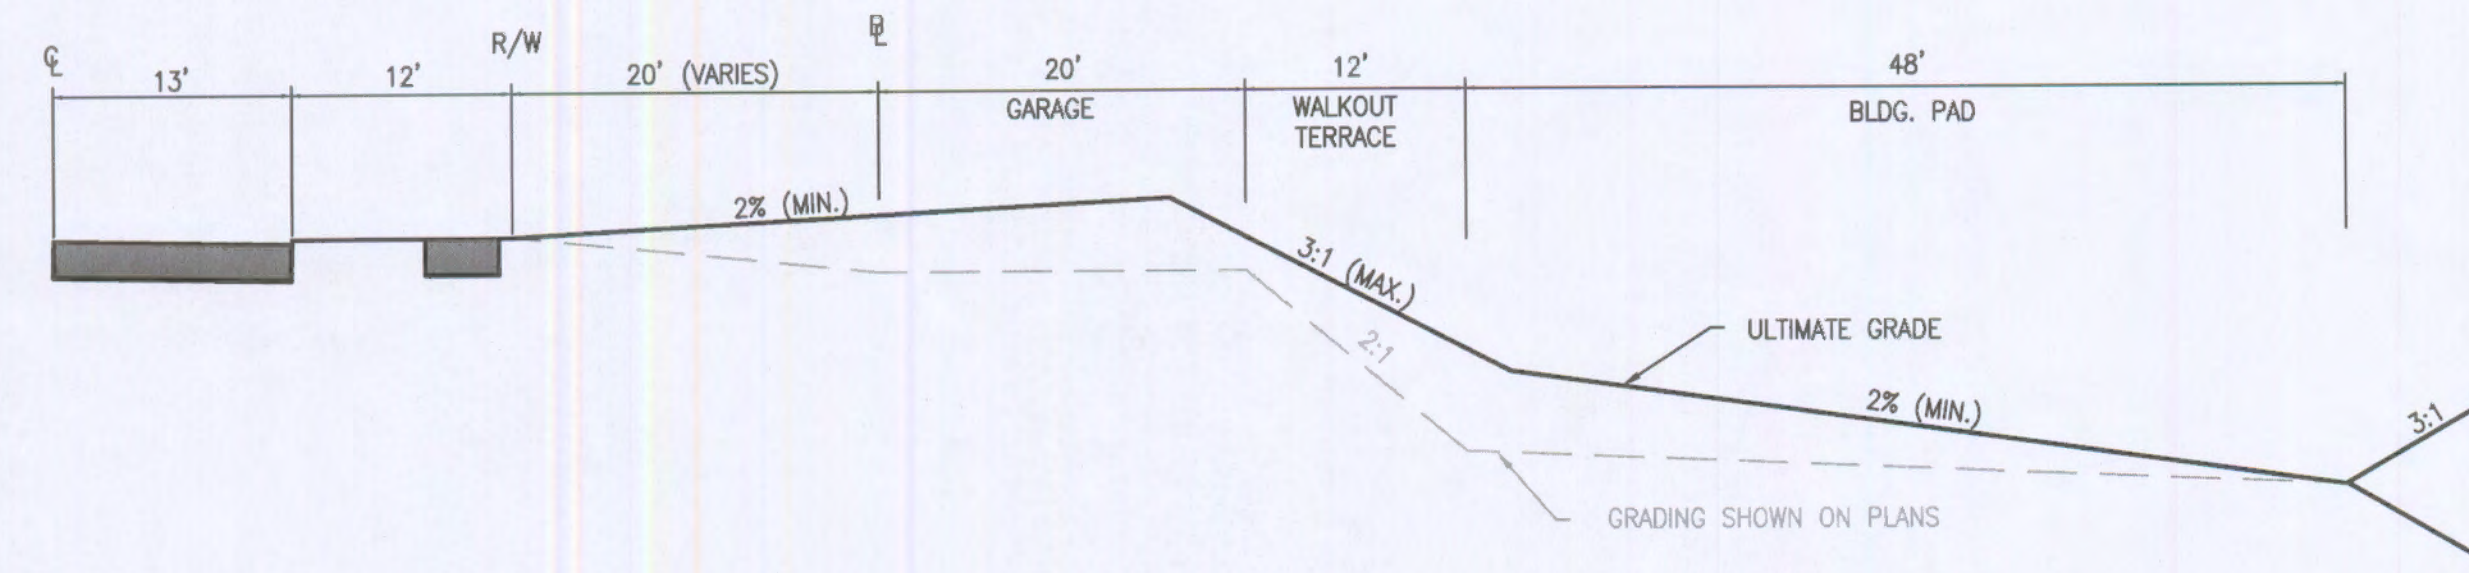

TYPICAL SINGLE FAMILY WALKOUT LOT TEMPLATE

NOT TO SCALE

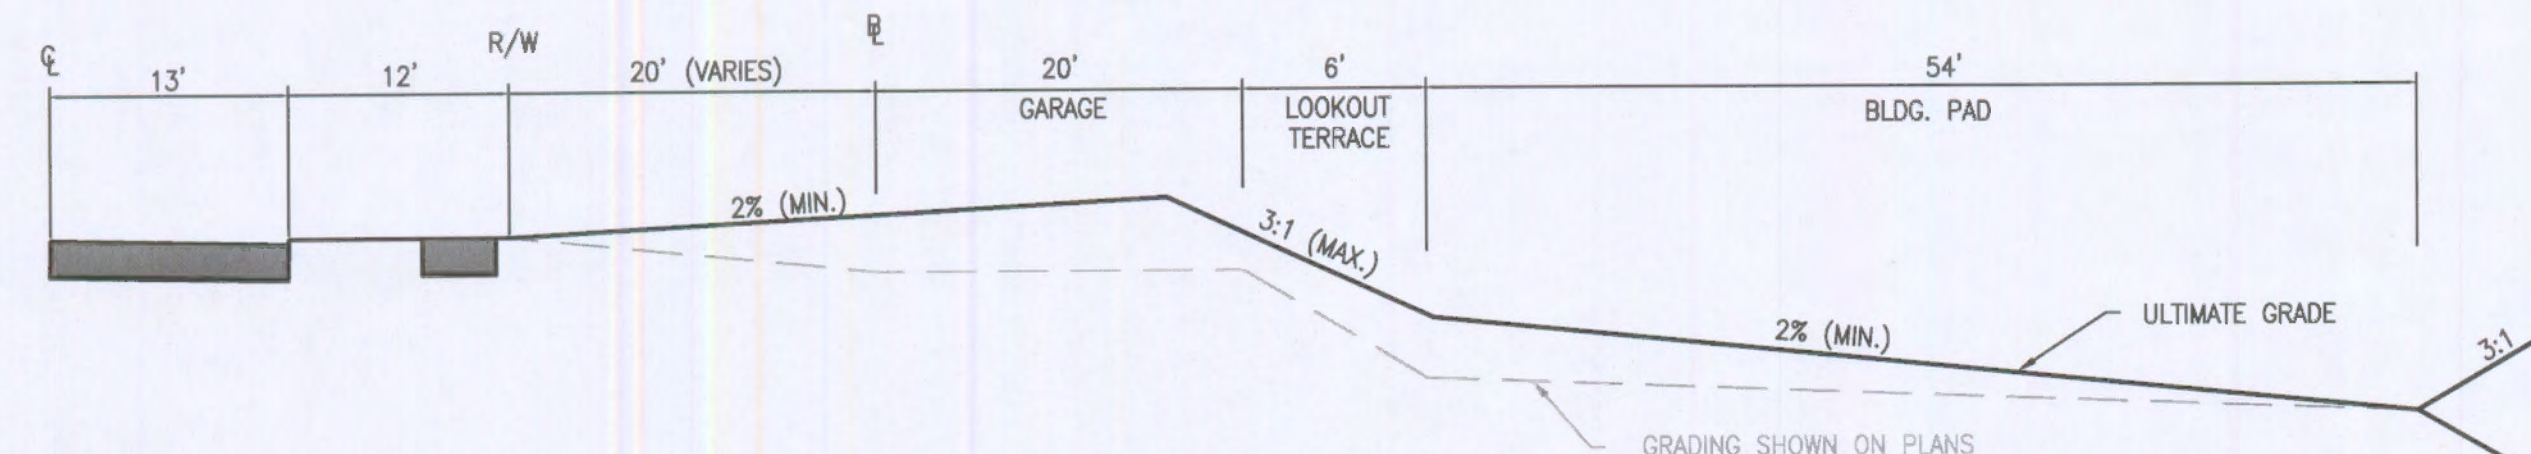

TYPICAL SINGLE FAMILY LOOKOUT LOT TEMPLATE

NOT TO SCALE

| NO | REVISION DESCRIPTION | DATE |
|----|----------------------------|------------|
| 1 | CITY, DISD, FINCD COMMENTS | 10/18/2013 |
| 2 | CHANGE LOT NUMBERS | 11/25/2013 |

DEVELOPER/OWNER:
PULTE GROUP
16640 CHESTERFIELD GROVE, STE 200
CHESTERFIELD, MO 63005
PHONE: (636) 537-7129

CIVIL ENGINEERS
CORPORATE
CERTIFICATE
#01185
JOHN F. HARSBARGER
REGISTERED PROFESSIONAL ENGINEER
NO. E-29716
HARSBARGER
CIVIL ENGINEER
NO. E-29716
DATE: 11/24/09

PRESTON WOODS
PHASE 6
IMPROVEMENT PLANS
PRESTON WOODS LANE
O'FALLON, MO 63366

ST. CHARLES
1520 S. Fifth Street
Suite 307
St. Charles, MO 63303
636.978.7508 tel
636.978.7508 fax

cole
CIVIL ENGINEERING / SURVEYING / PLANNING / LANDSCAPE ARCHITECTURE
Cole & Associates, Inc.

| | |
|----------------|------------|
| DESIGN/CALC BY | MTS |
| DRAWN BY | MTS |
| CHECKED BY | JFH |
| DRAWING SCALE | - |
| DATE | 09/04/2013 |
| Job Number | 13-0054 |
| Sheet Number | C8.1 |

USER: Taylor Sheet TAB: DETAILS 1
DATE: November 26, 2013 11:25:50 AM
DRAWING: S:\005\Jobs\2013\13-0054\C8D-DWG\C-04\IP_Plan\0_3_P_PHG_DETAILS.dwg