


USER: Tower Sheet TAB: SWPP: 2
 DATE: September 3, 2013 11:32:51 AM
 DRAWING: S:\V085\Jobs\2013\1-0054\CAD-IMP\C-out\MSS GROUNDS\0_MG_SWPP.dwg

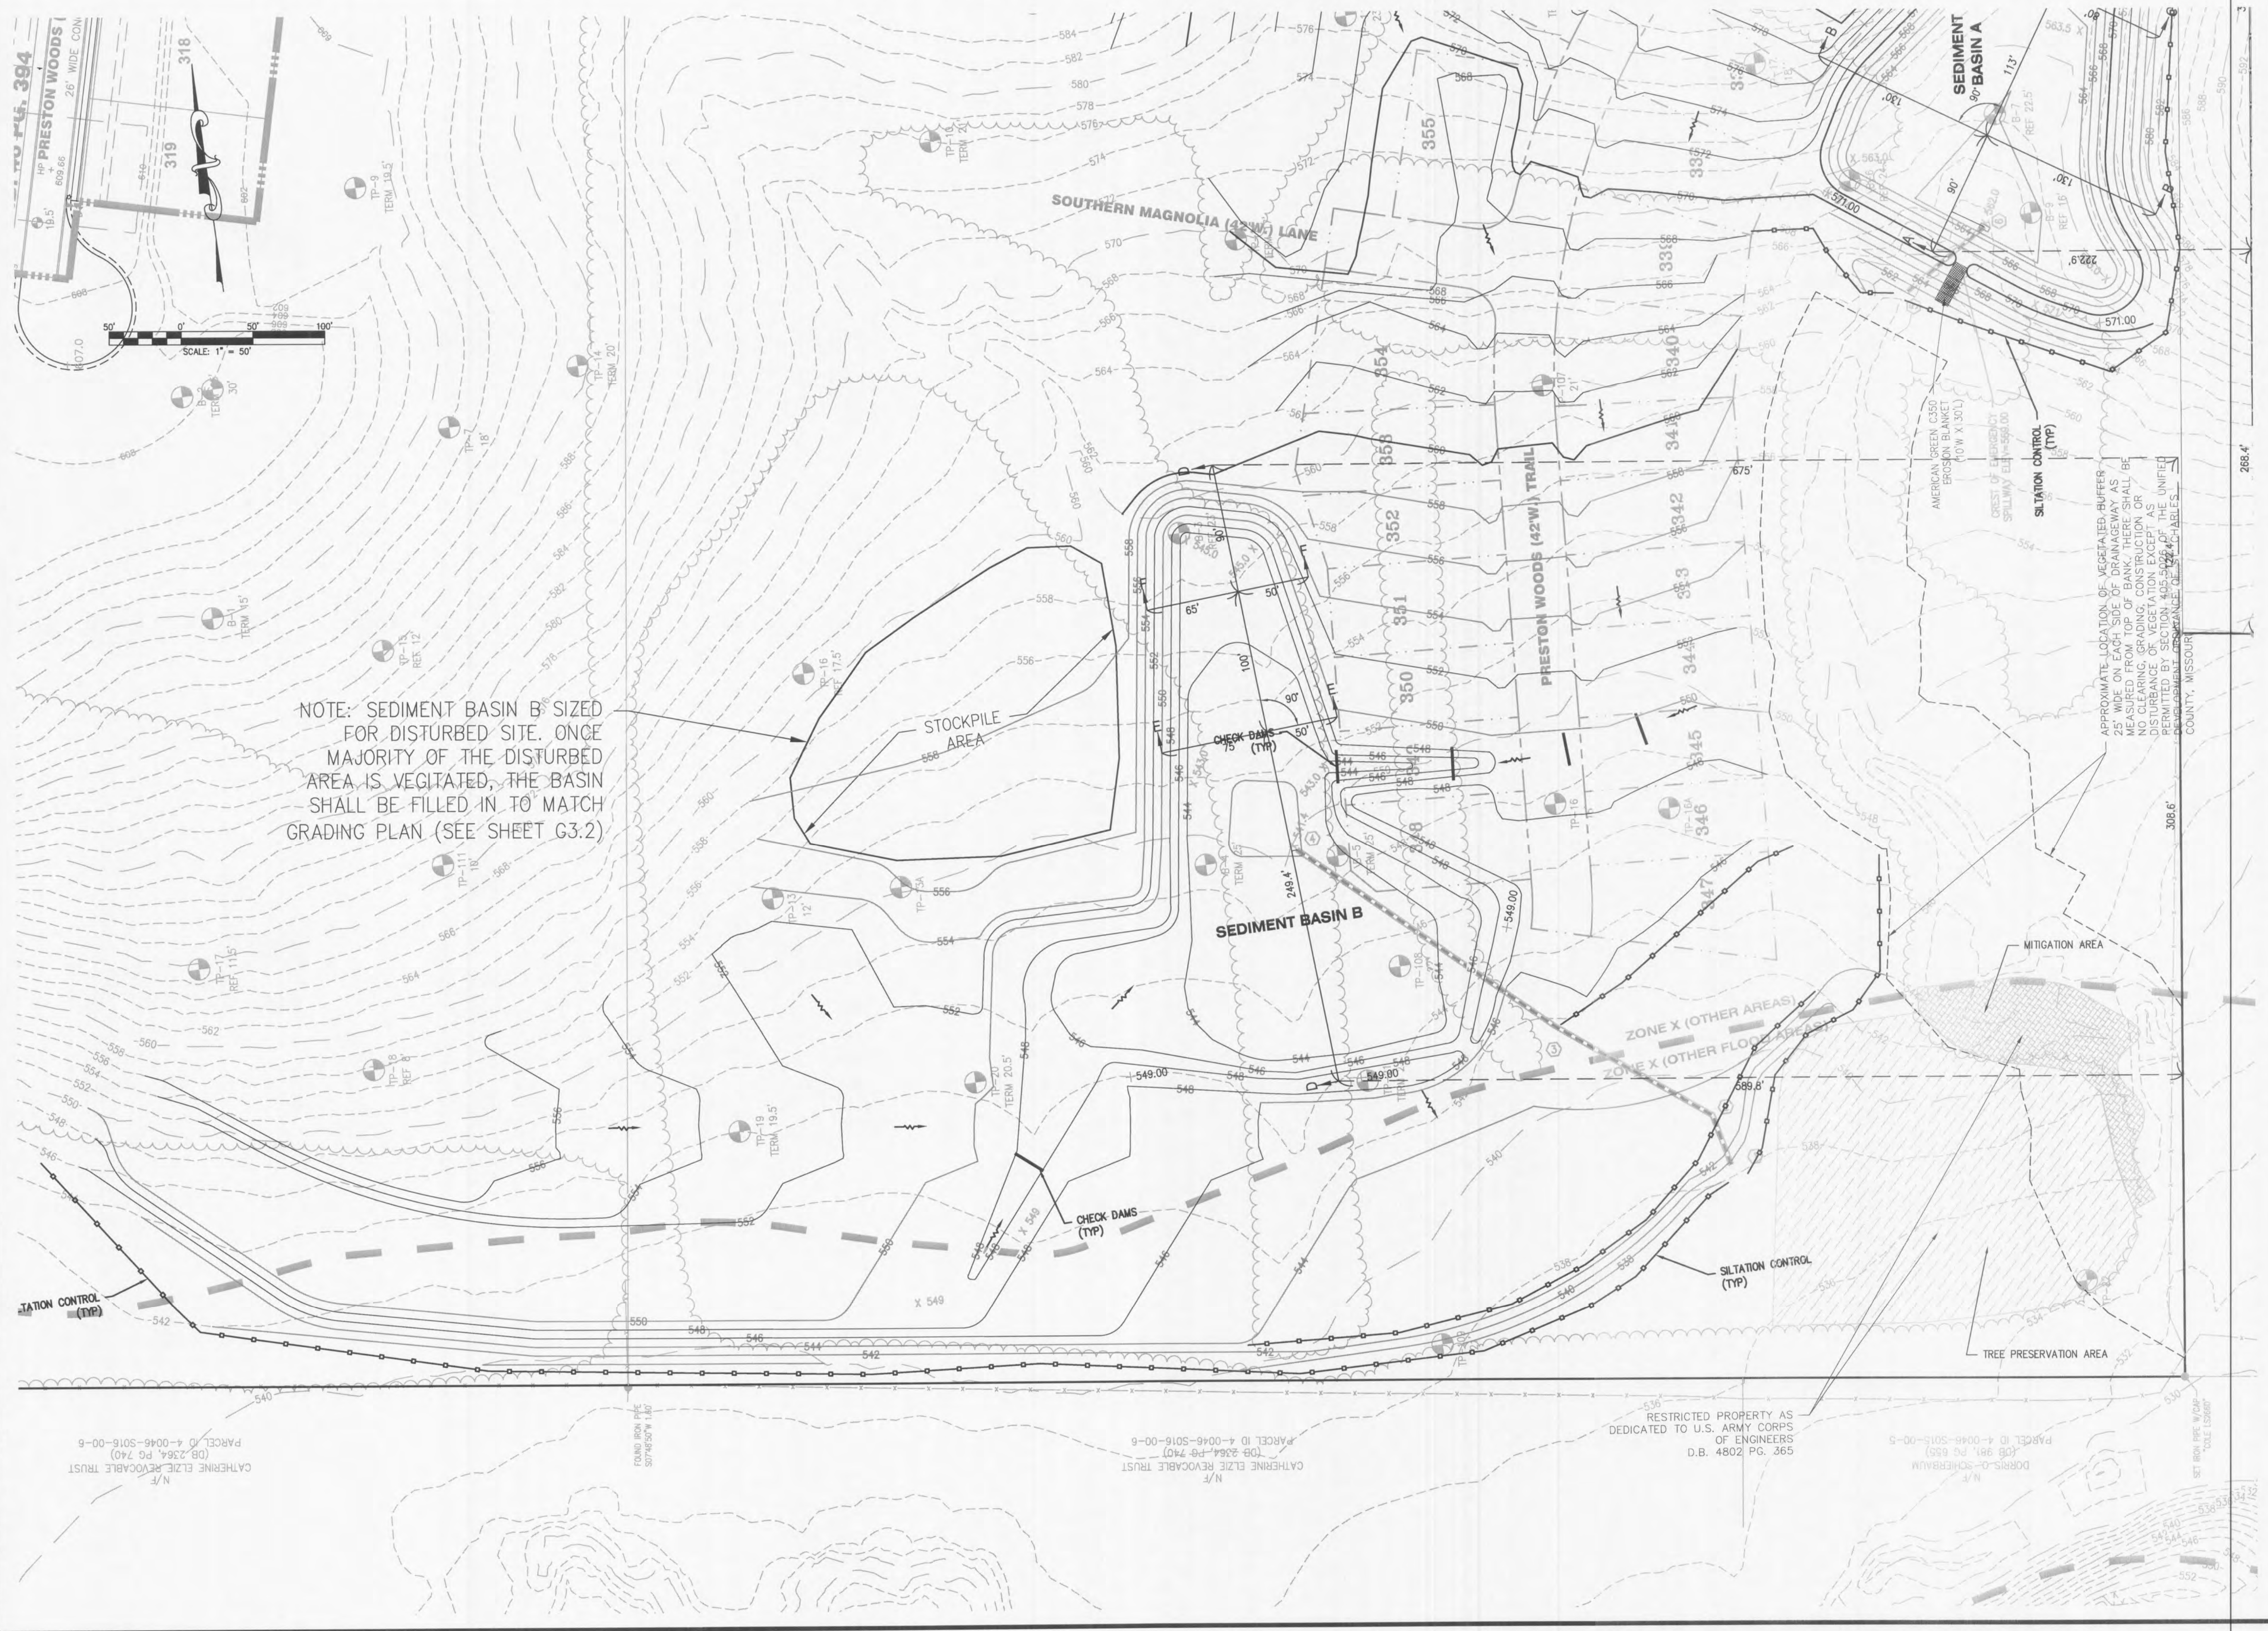

NOTE: SEDIMENT BASIN B SIZED FOR DISTURBED SITE. ONCE MAJORITY OF THE DISTURBED AREA IS VEGETATED, THE BASIN SHALL BE FILLED IN TO MATCH GRADING PLAN (SEE SHEET G3.2)

APPROXIMATE LOCATION OF VEGETATED BUFFER 25' WIDE ON EACH SIDE OF DRAINAGEWAY AS MEASURED FROM TOP OF BANK. THERE SHALL BE NO CLEARING, GRADING, CONSTRUCTION OR DISTURBANCE OF VEGETATION EXCEPT AS PERMITTED BY SECTION 405.5174 OF THE UNIFIED DEVELOPMENT ORDINANCE OF CHESTERFIELD, MISSOURI.

PRESTON WOODS PHASE 6 MASS GRADING PLANS OF FALLON, MO 63366		SWPP PLAN	
DEVELOPER/OWNER: PULTE GROUP 16640 CHESTERFIELD GROVE SITE 200 CHESTERFIELD, MO 63005 PHONE: (636) 537-7129		CIVIL ENGINEERS JOHN F. HARSHBARGER PROFESSIONAL ENGINEER NO. 01115 MISSOURI REG. NO. E-29716 DATE: 9/13/13	
CITY COMMENTS 8/29/2013 1 CITY COMMENTS		REVISION DESCRIPTION NO	
THE PROFESSIONAL SEAL AND SIGNATURE OF THE REGISTERED PROFESSIONAL ENGINEER ARE REQUIRED FOR ALL OTHER PLANS. SPECIFICATIONS, ESTIMATES, REPORTS, OR OTHER DOCUMENTS OR INSTRUMENTS NOT PERTAINING TO THIS PROJECT SHALL NOT BE USED FOR ANY PART OF THE PROJECT TO WHICH THIS PAGE REFERS.		COUNTY, MISSOURI	
+ ST. CHARLES 1520 S. Fifth Street Suite 307 St. Charles, MO 63303 636.978.7508 fax		cole CIVIL ENGINEERING / SURVEYING / PLANNING / LANDSCAPE ARCHITECTURE Cole & Associates, Inc.	
DESIGN/CALC BY JFH		DATE 7/25/2013	
DRAWN BY MTS		Job Number 13-0054	
CHECKED BY JFH		Sheet Number G5.2	
DRAWING SCALE -			