


GRADING PLAN

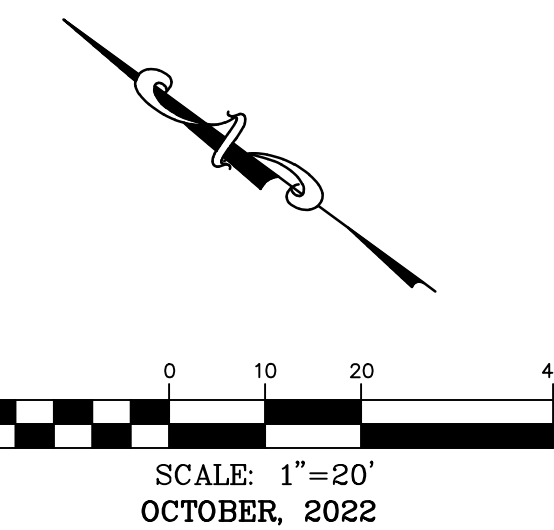


EXISTING		PROPOSED	
---	INDEX CONTOUR	---	INDEX CONTOUR
---	INTERMEDIATE CONTOUR	---	INTERMEDIATE CONTOUR
---	PROPERTY LINE	---	PROPERTY LINE
---	RIGHT-OF-WAY	---	RIGHT-OF-WAY
---	EASEMENT	---	EASEMENT
---	UNDERGROUND ELECTRIC	---	UNDERGROUND ELECTRIC
---	UNDERGROUND TELEPHONE	---	UNDERGROUND TELEPHONE
---	UNDERGROUND FIBER OPTIC	---	UNDERGROUND FIBER OPTIC
---	SANITARY SEWER	---	SANITARY SEWER
---	SANITARY MANHOLE	---	SANITARY MANHOLE
---	STORM SEWER	---	STORM SEWER
---	INLET	---	INLET
---	GRATED INLET	---	GRATED INLET
---	FLARED END SECTIONS	---	FLARED END SECTIONS
---	GAS LINE (SIZE)	---	GAS LINE (SIZE)
---	WATER LINE (SIZE)	---	WATER LINE (SIZE)
---	FIRE HYDRANTS	---	FIRE HYDRANTS
---	WATER VALVE	---	WATER VALVE
---	WATER METER	---	WATER METER
---	LIGHT	---	LIGHT
---	DOWNSPOUT	---	DOWNSPOUT
---	CONCRETE PAVEMENT	---	CONCRETE PAVEMENT
---	ASPHALT PAVEMENT	---	ASPHALT PAVEMENT

SITE LEGEND

- A RAISED ISLAND
- B PAVEMENT FLUSH WITH SIDEWALK

CONTRACTOR SHALL REFER TO ARCHITECTURAL PLANS FOR EXACT LOCATION AND DIMENSIONS OF BUILDING APRON, PATIOS, SLOPED PAVING, RAMPS, CONCRETE JOINT SPACERS, MECHANICAL SCREENING, PRECISE BUILDING DIMENSIONS, AND EXACT UTILITY ENTRANCE LOCATIONS.

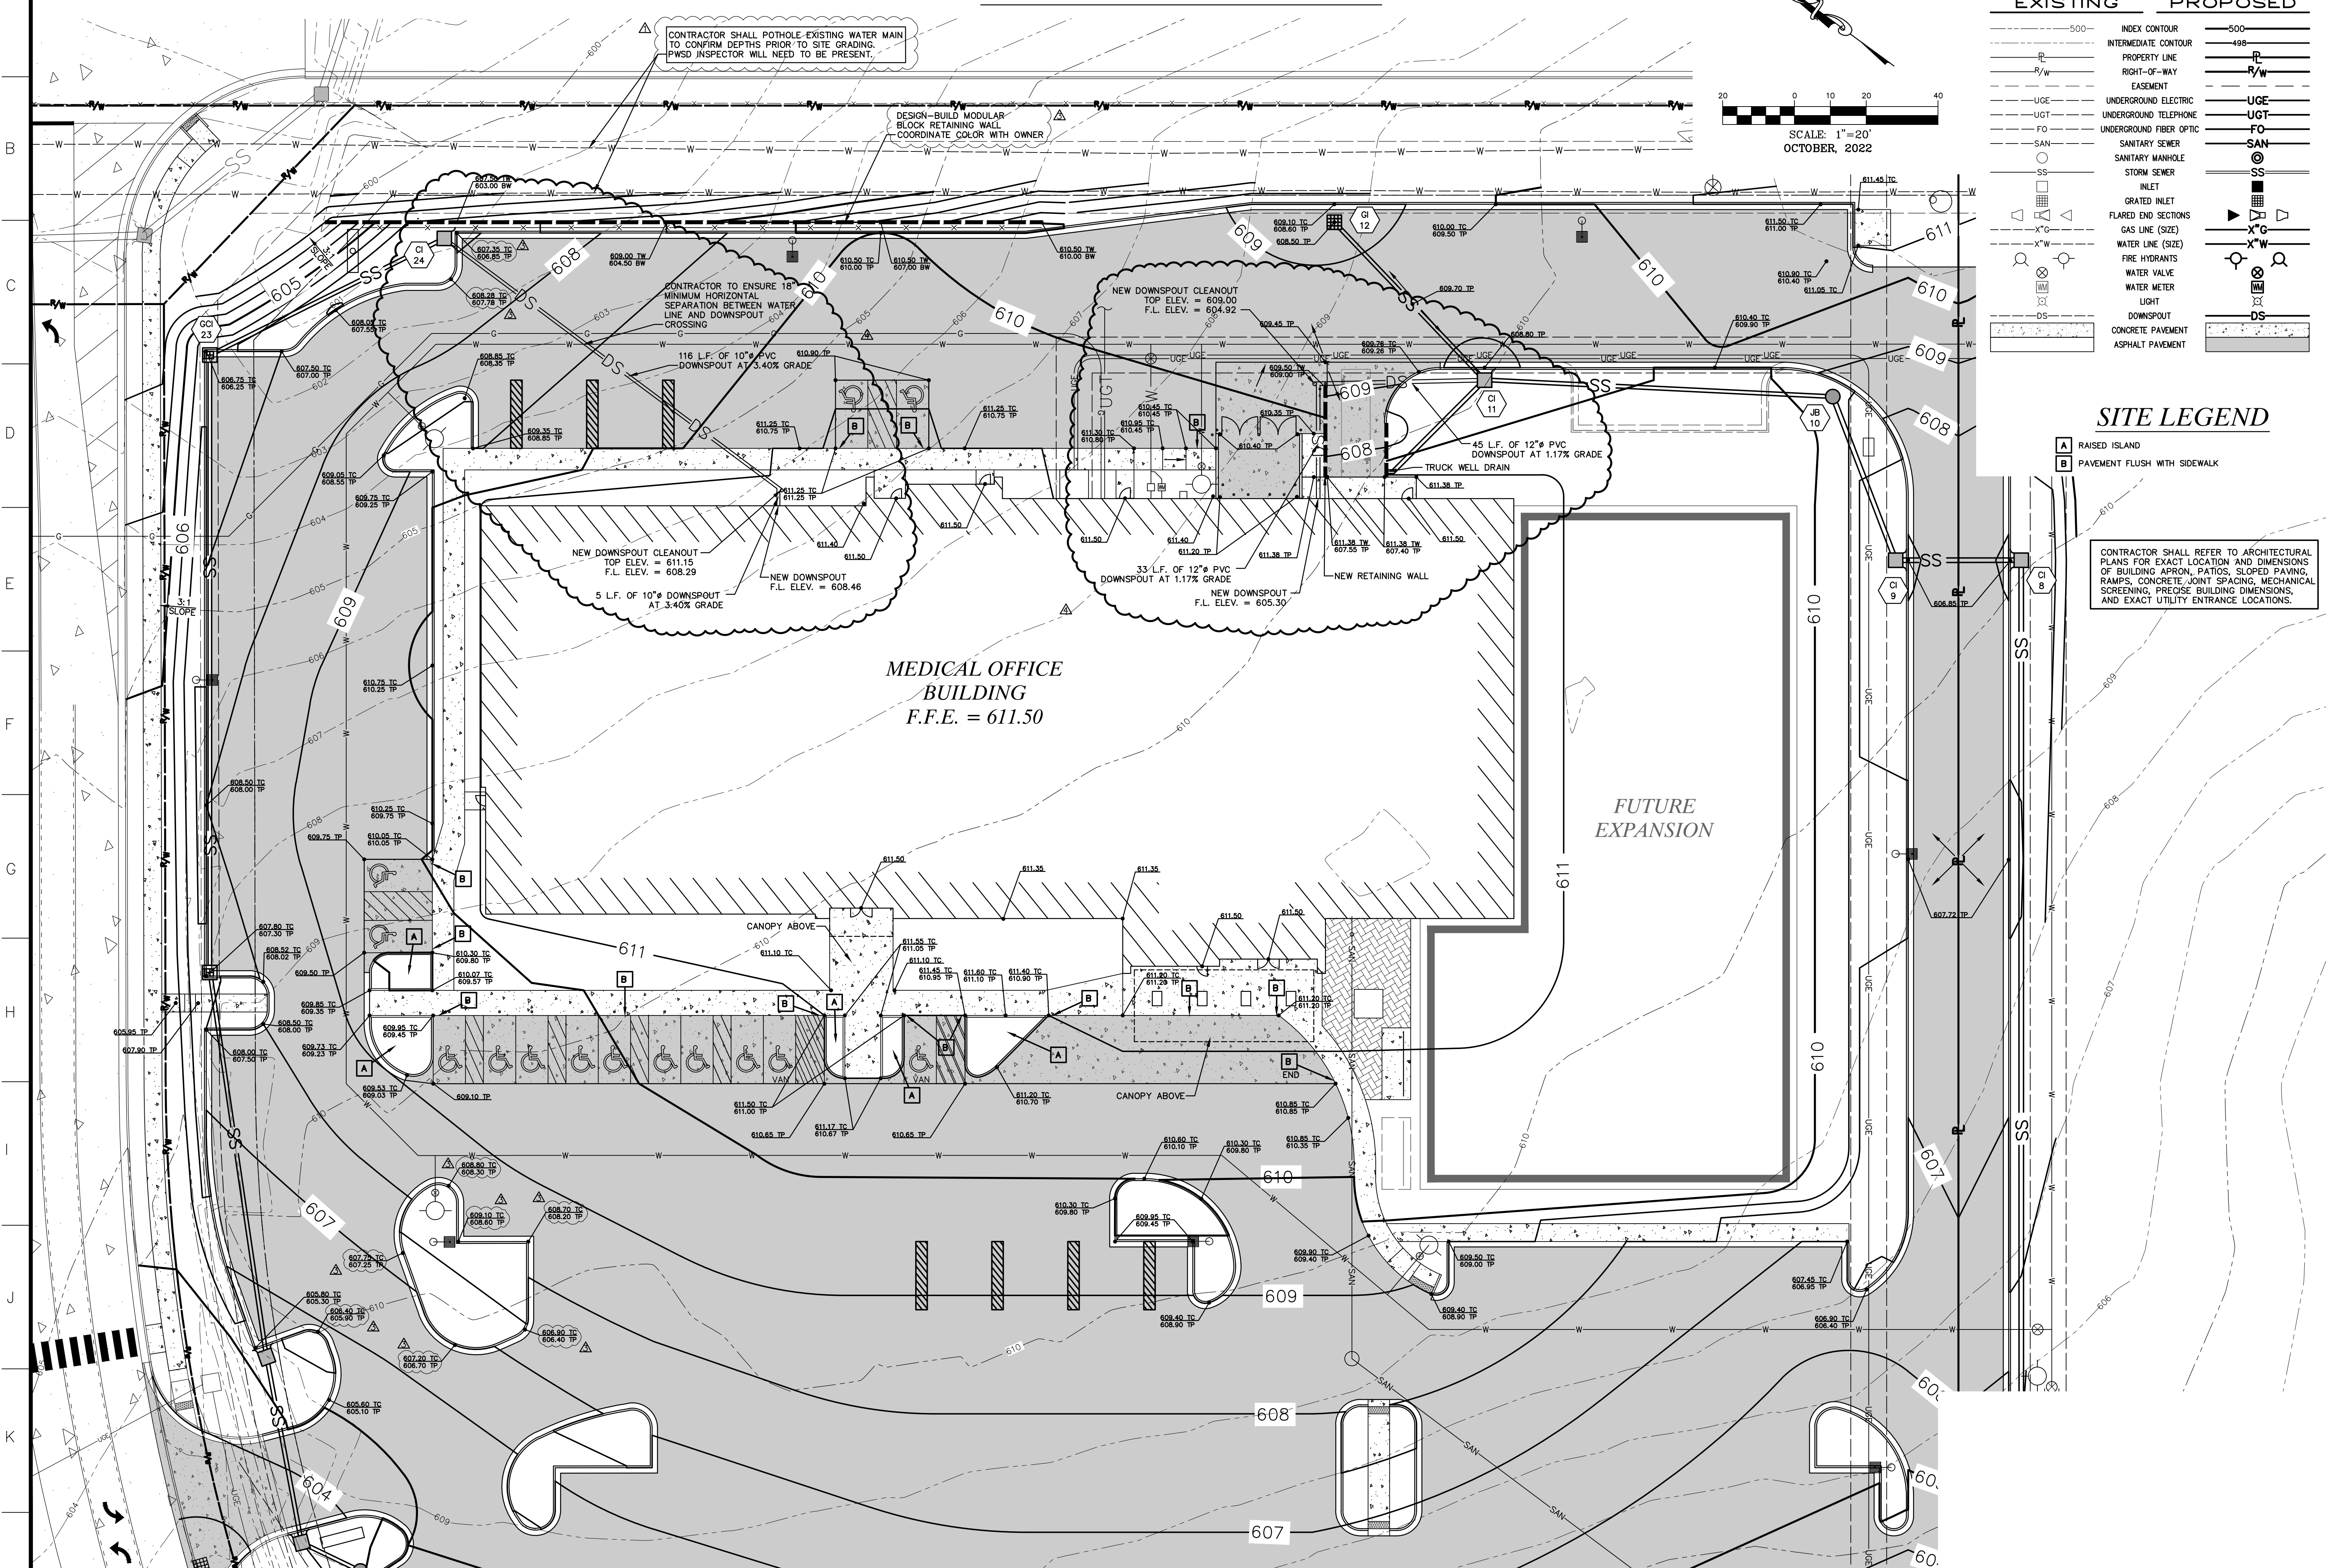

636-594-0540 (tel.)
636-594-0512 (fax)
mail@ochran.com
www.ochran.com


COCHRAN

330A E. Independence Dr.
Union, Missouri 63084

Missouri State Certificate of Authority Numbers:
Survey: 000380
Engineering: 001655
Architecture: 200214240

Three working days prior to the start of any excavation, call 1-800-485-8172 for utility location information.

All OSHA rules & regulations construction required by these plans shall be strictly followed (i.e. trenching, blasting, etc.)

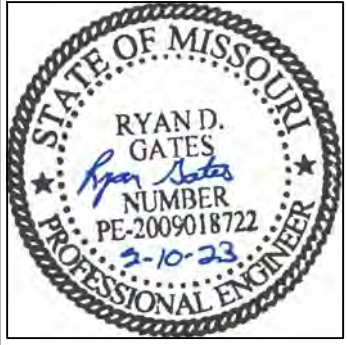

SITE IMPROVEMENTS
SSM HEALTH
O'FALLON, MISSOURI

DATE	BY	APP'D. BY	DESCRIPTION
11-08-22	JMM	JMM	ISSUE FOR PERMIT
12-14-22	JMM	JMM	ISSUE FOR PERMIT
02-10-23	TML	JMM	ISSUE FOR PERMIT

DATE	BY	APP'D. BY	DESCRIPTION
OCT. 21, 2022	JMM	JMM	ERR

GRADING PLAN
SCALE: 1"=20'
PROJ. NO.: 22-9120
DWG. NO.: C2.2

DWG NAME: F:\22-9120 - Professional Design Services for the SSM Medical Building in O'Fallon, MO\AutoCad Drawings\9120 - Plan Sheets\07 - GRADING PLAN.dwg LAYOUT TAB: GRADING PLOTTED ON: Feb 15, 2023 - 2:55pm PLOTTED BY: rgates