

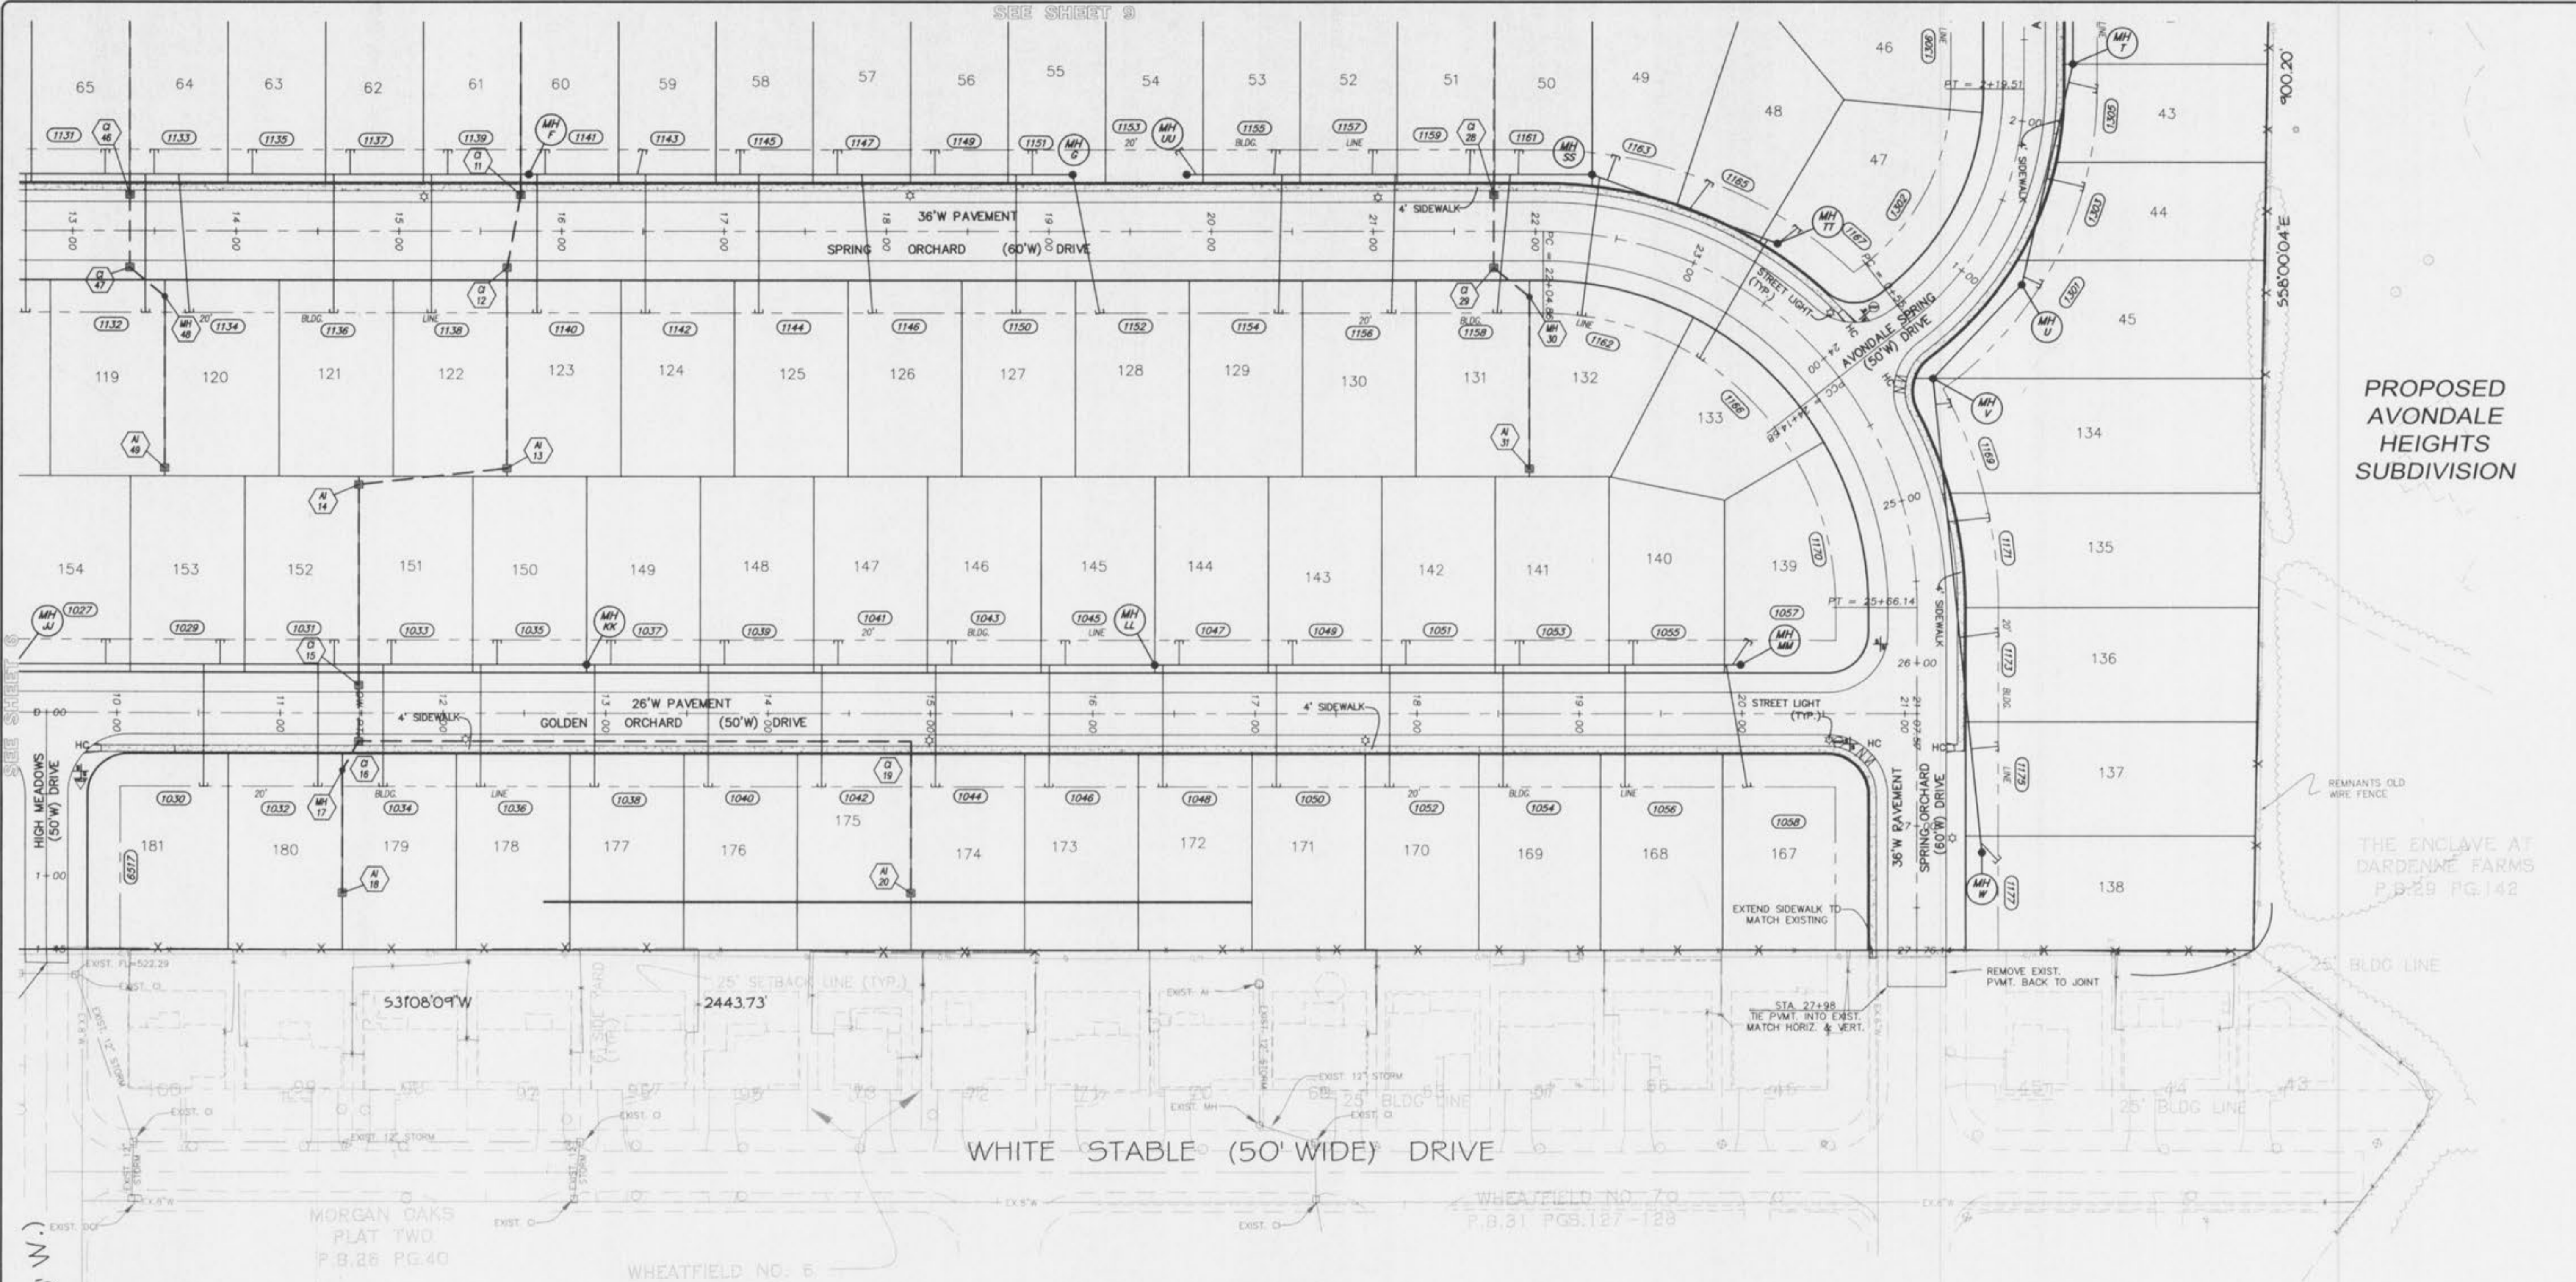


SEE SHEET 9

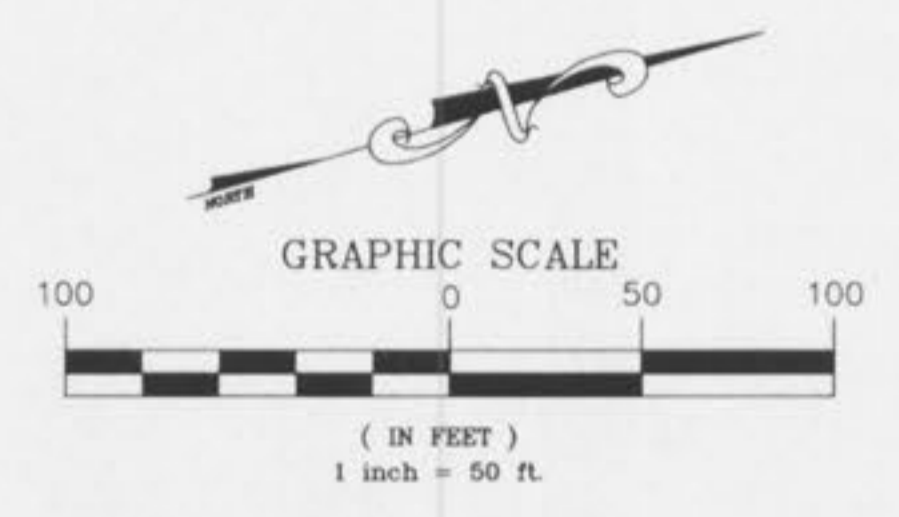

HIGH MEADOWS (50' W.) DRIVE

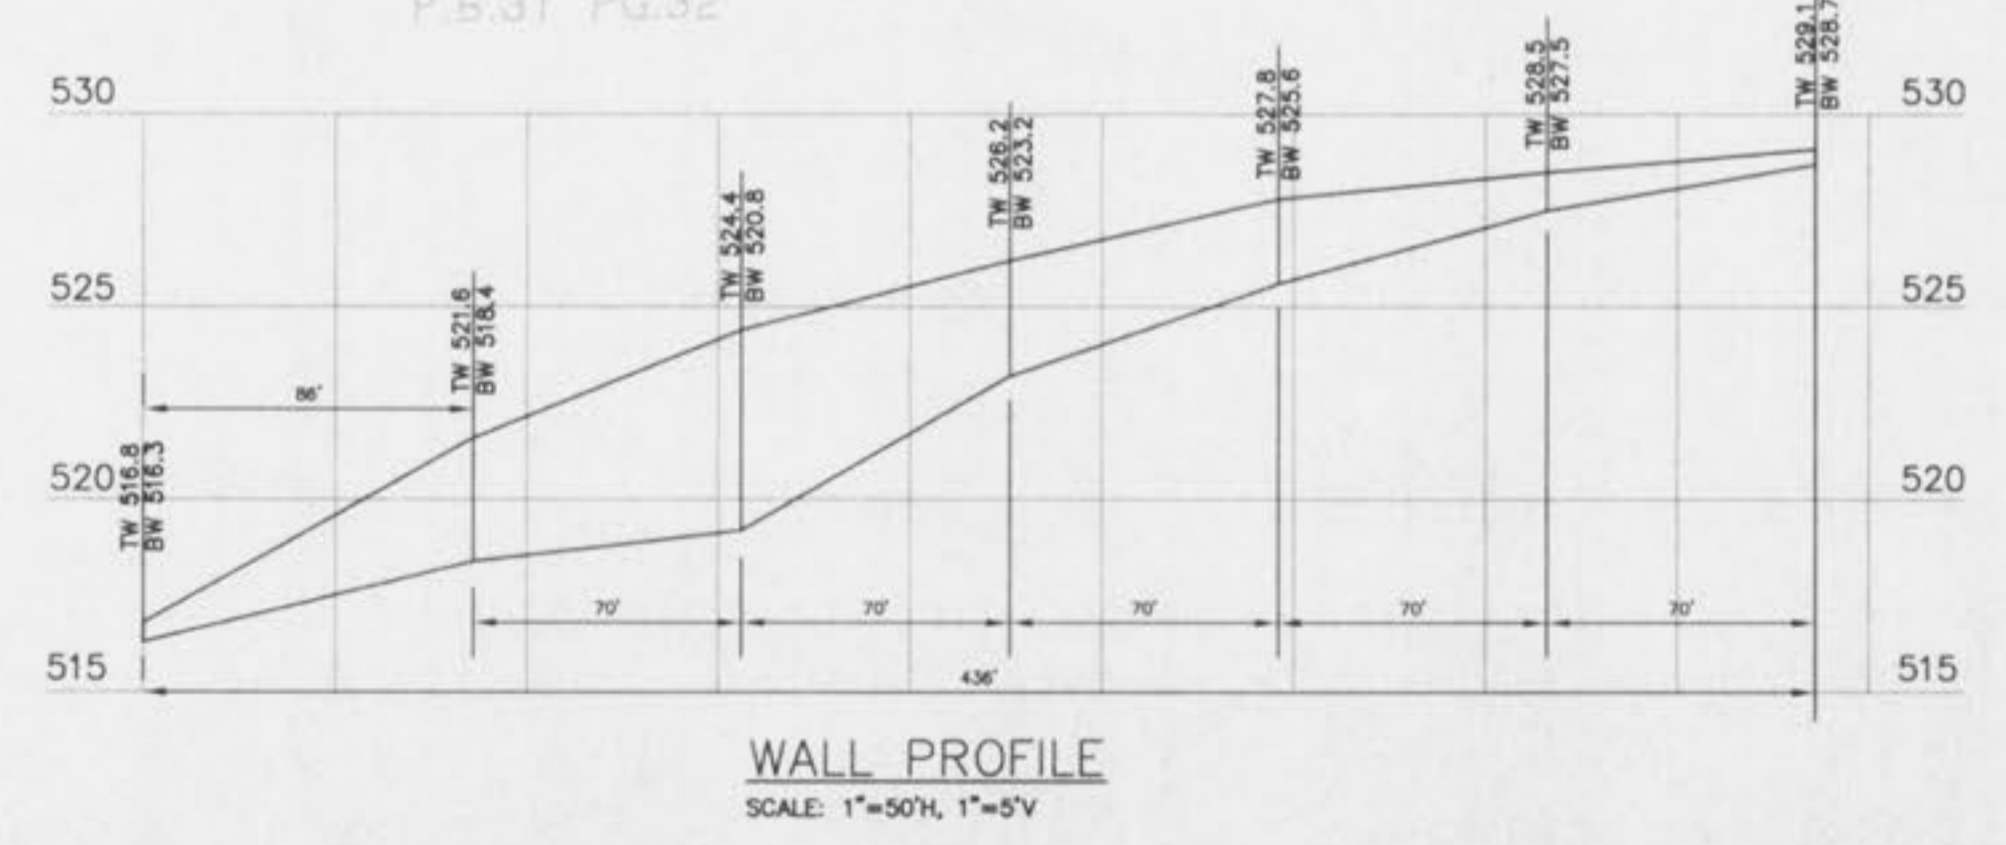

PROPOSED AVONDALE HEIGHTS SUBDIVISION

THE ENCLAVE AT DARDENNE FARMS P.B.29 PG.142

MORGAN OAKS PLAT TWO P.B.26 PG.40

WHEATFIELD NO. 6 P.B.31 PG.32

WHEATFIELD NO. 70 P.B.31 PGS.127-128

ISSUE	REMARKS/DATE
1	9-09-01 FIRST SUBMITTAL
2	9-26-01 REVISIONS PER D.C.S.D.
3	10-05-01 D.C.S.D. & CITY COMMENTS
4	10-11-01 STORM & SANITARY APPROVAL
5	10-12-01 REVISE LATERALS PER CITY
6	10-26-01 CITY COMMENTS
7	11-26-01 CITY COMMENTS

PREPARED FOR:
N & K HIGHWAYS, L.L.C.
 5091 NEW BAUMGARTNER
 ST. LOUIS, MISSOURI 63129
 (314) 487-6717



PREPARED BY:
STERLING CO.
 ENGINEERS & SURVEYORS
 5055 NEW BAUMGARTNER ROAD
 ST. LOUIS, MISSOURI 63129
 (314)-487-0440 FAX 487-8944
 E-Mail: Sterling@sterling-eng-sur.com

DRAWN: GS
 DESIGNED: JCM
 CHECKED:

PROJECT:
SPRING ORCHARD
 SHEET TITLE: SITE PLAN

NO.	01	008
M.S.D.		SHEET
P#	7	
DIGITAL FILE LOCATION		OF 29

THE UNDERGROUND UTILITIES SHOWN HEREON WERE PLOTTED FROM AVAILABLE INFORMATION AND DO NOT NECESSARILY REFLECT THE ACTUAL EXISTENCE, NONEXISTENCE, SIZE, TYPE, NUMBER OR LOCATION OF THESE OR OTHER UTILITIES. THE GENERAL CONTRACTOR SHALL BE RESPONSIBLE FOR VERIFYING THE ACTUAL LOCATION OF ALL UNDERGROUND UTILITIES, SHOWN OR NOT SHOWN, AND SAID UTILITIES SHALL BE LOCATED IN THE FIELD PRIOR TO ANY GRADING, EXCAVATION OR CONSTRUCTION OF IMPROVEMENTS. THESE PROVISIONS SHALL IN NO WAY ABSOLVE ANY PARTY FROM COMPLYING WITH THE UNDERGROUND FACILITY SAFETY AND DAMAGE PREVENTION ACT, CHAPTER 319, RSMo.

1014 - TYPICAL ADDRESS ZIP CODE: 63366

BASE MAP