


# STREET LIGHTING PLAN - PHASE 3

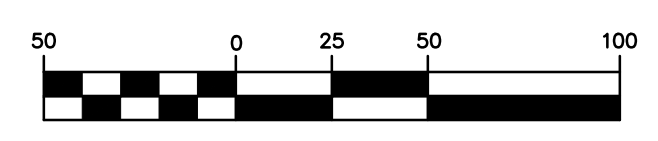

MAY, 2021

## LEGEND

EXISTING	PROPOSED
	PROPERTY LINE
	RIGHT-OF-WAY
	LOT LINE
	EASEMENT
	UNDERGROUND ELECTRIC
	UNDERGROUND TELEPHONE
	UNDERGROUND FIBER OPTIC
	SANITARY SEWER
	SANITARY MANHOLE
	STORM SEWER
	INLET
	GRADED INLET
	FLARED END SECTIONS
	GAS LINE
	WATER LINE
	FIRE HYDRANTS
	WATER VALVE
	LIGHT
	ASPHALT PAVEMENT

CUIVRE RIVER WILL INSTALL ALL CONDUIT, PRIMARY & SECONDARY WIRING AND STREET LIGHTS.

Drawing name: E:\17-6821 - 860 Acre Tract along Hwy 40, O'Fallon, MO\AutoCAD Drawings\6821 - Plan Sheets\Construction Drawings\PH3 Residential Plans\06\_Street Lighting Plan Phase 3.dwg Tab: LIGHTING PLAN PH3-2 Plotted on: Jun 29, 2021 - 4:00pm Plotted by: ischwe

N/F  
CITY OF OFALLON  
4-0068-0297-00-0003.3000000

OWNER/DEVELOPER:  
DD LAND DEVELOPMENT, LLC  
10407 BAUR BLVD, SUITE B  
ST. LOUIS, MO 63132

630A E. Independence Dr.  
Union, Missouri 63084  
636-594-0540 (tel.)  
636-594-0512 (fax)  
mailto:ochran.com

Missouri State Certificate of Authority Numbers:  
Survey: 000380  
Engineering: 001655  
Architecture: 200214240

Three working days prior to the start of any excavation call 1-800-463-8876 for utility location information.

All OSHA rules & regulations are strictly followed. Construction required by these plans shall be strictly followed (ie. trenching, blasting, etc.).

**THE STREETS OF CALEDONIA**  
**PHASE 3 RESIDENTIAL**  
**O'FALLON, MISSOURI**

DATE	BY	REVISION
06-29-21	JMM	REVIEW COMMENTS

DATE	BY	DATE	BY
MAY 25, 2021	JMM	ERR	ERR

SCALE: 1" = 50'

PROJ. NO: 17-6821

C3.09