


STREET LIGHTING PLAN - PHASE 3

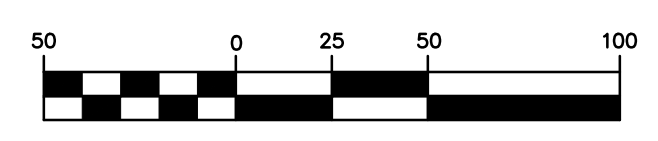

MAY, 2021

LEGEND

EXISTING PROPOSED

	PROPERTY LINE		RIGHT-OF-WAY
	EASEMENT		RIGHT-OF-WAY
	UNDERGROUND ELECTRIC		UNDERGROUND ELECTRIC
	UNDERGROUND TELEPHONE		UNDERGROUND TELEPHONE
	UNDERGROUND FIBER OPTIC		UNDERGROUND FIBER OPTIC
	SANITARY SEWER		SANITARY SEWER
	STORM SEWER		STORM SEWER
	INLET		INLET
	FLARED END SECTIONS		FLARED END SECTIONS
	GAS LINE		GAS LINE
	WATER LINE		WATER LINE
	FIRE HYDRANTS		FIRE HYDRANTS
	WATER VALVE		WATER VALVE
	LIGHT		LIGHT
	ASPHALT PAVEMENT		ASPHALT PAVEMENT

CUIVRE RIVER WILL INSTALL ALL CONDUIT, PRIMARY & SECONDARY WIRING AND STREET LIGHTS.

636-594-0540 (tel.)
636-594-0512 (fax)
mail@ochran.com


CHORAN

- Civil Engineering
- Land Surveying
- Architecture
- Site Development
- General Consulting
- Master Planning

Missouri State Certificate of Authority Numbers:
Survey: 000380
Engineering: 001655
Architecture: 2002014240

Three working days prior to the start of any excavation call 1-800-485-4372 for utility location information.

All OSHA rules & regulations shall be strictly followed during construction (i.e. trenching, blasting, etc.).

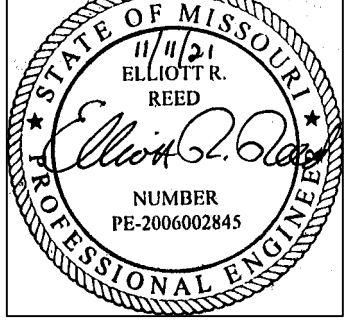

THE STREETS OF CALEDONIA
PHASE 3 RESIDENTIAL
O'FALLON, MISSOURI

DATE: 11-11-21	BY: JMM	APP'D: ERR
DATE: MAY 25, 2021	BY: JMM	APP'D: ERR
SCALE: 1" = 50'		
PROJ. NO: 17-6821		
SHEET NO: C3.10		

OWNER/DEVELOPER:
DD LAND DEVELOPMENT, LLC
10407 BAUR BLVD, SUITE B
ST. LOUIS, MO 63132

C3.10

Drawing name: F:\17-6821 - 860 Acre Tract along Hwy 40, O'Fallon, MO\AutoCad Drawings\6821 - Plan Sheets\Construction Drawings\PH3 Residential Plans\06_Street Lighting Plan Phase 3.dwg Tab: LIGHTING PLAN PH3-3 Plotted on: Jan 27, 2022 - 11:04am Plotted by: tschowe



COMMERCIAL LOT 11

THE STREETS OF CALEDONIA
PLAT 1
BK: PL51 PG: 85