
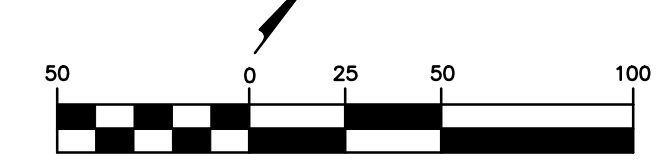


S.W.P.P. - PHASE 3

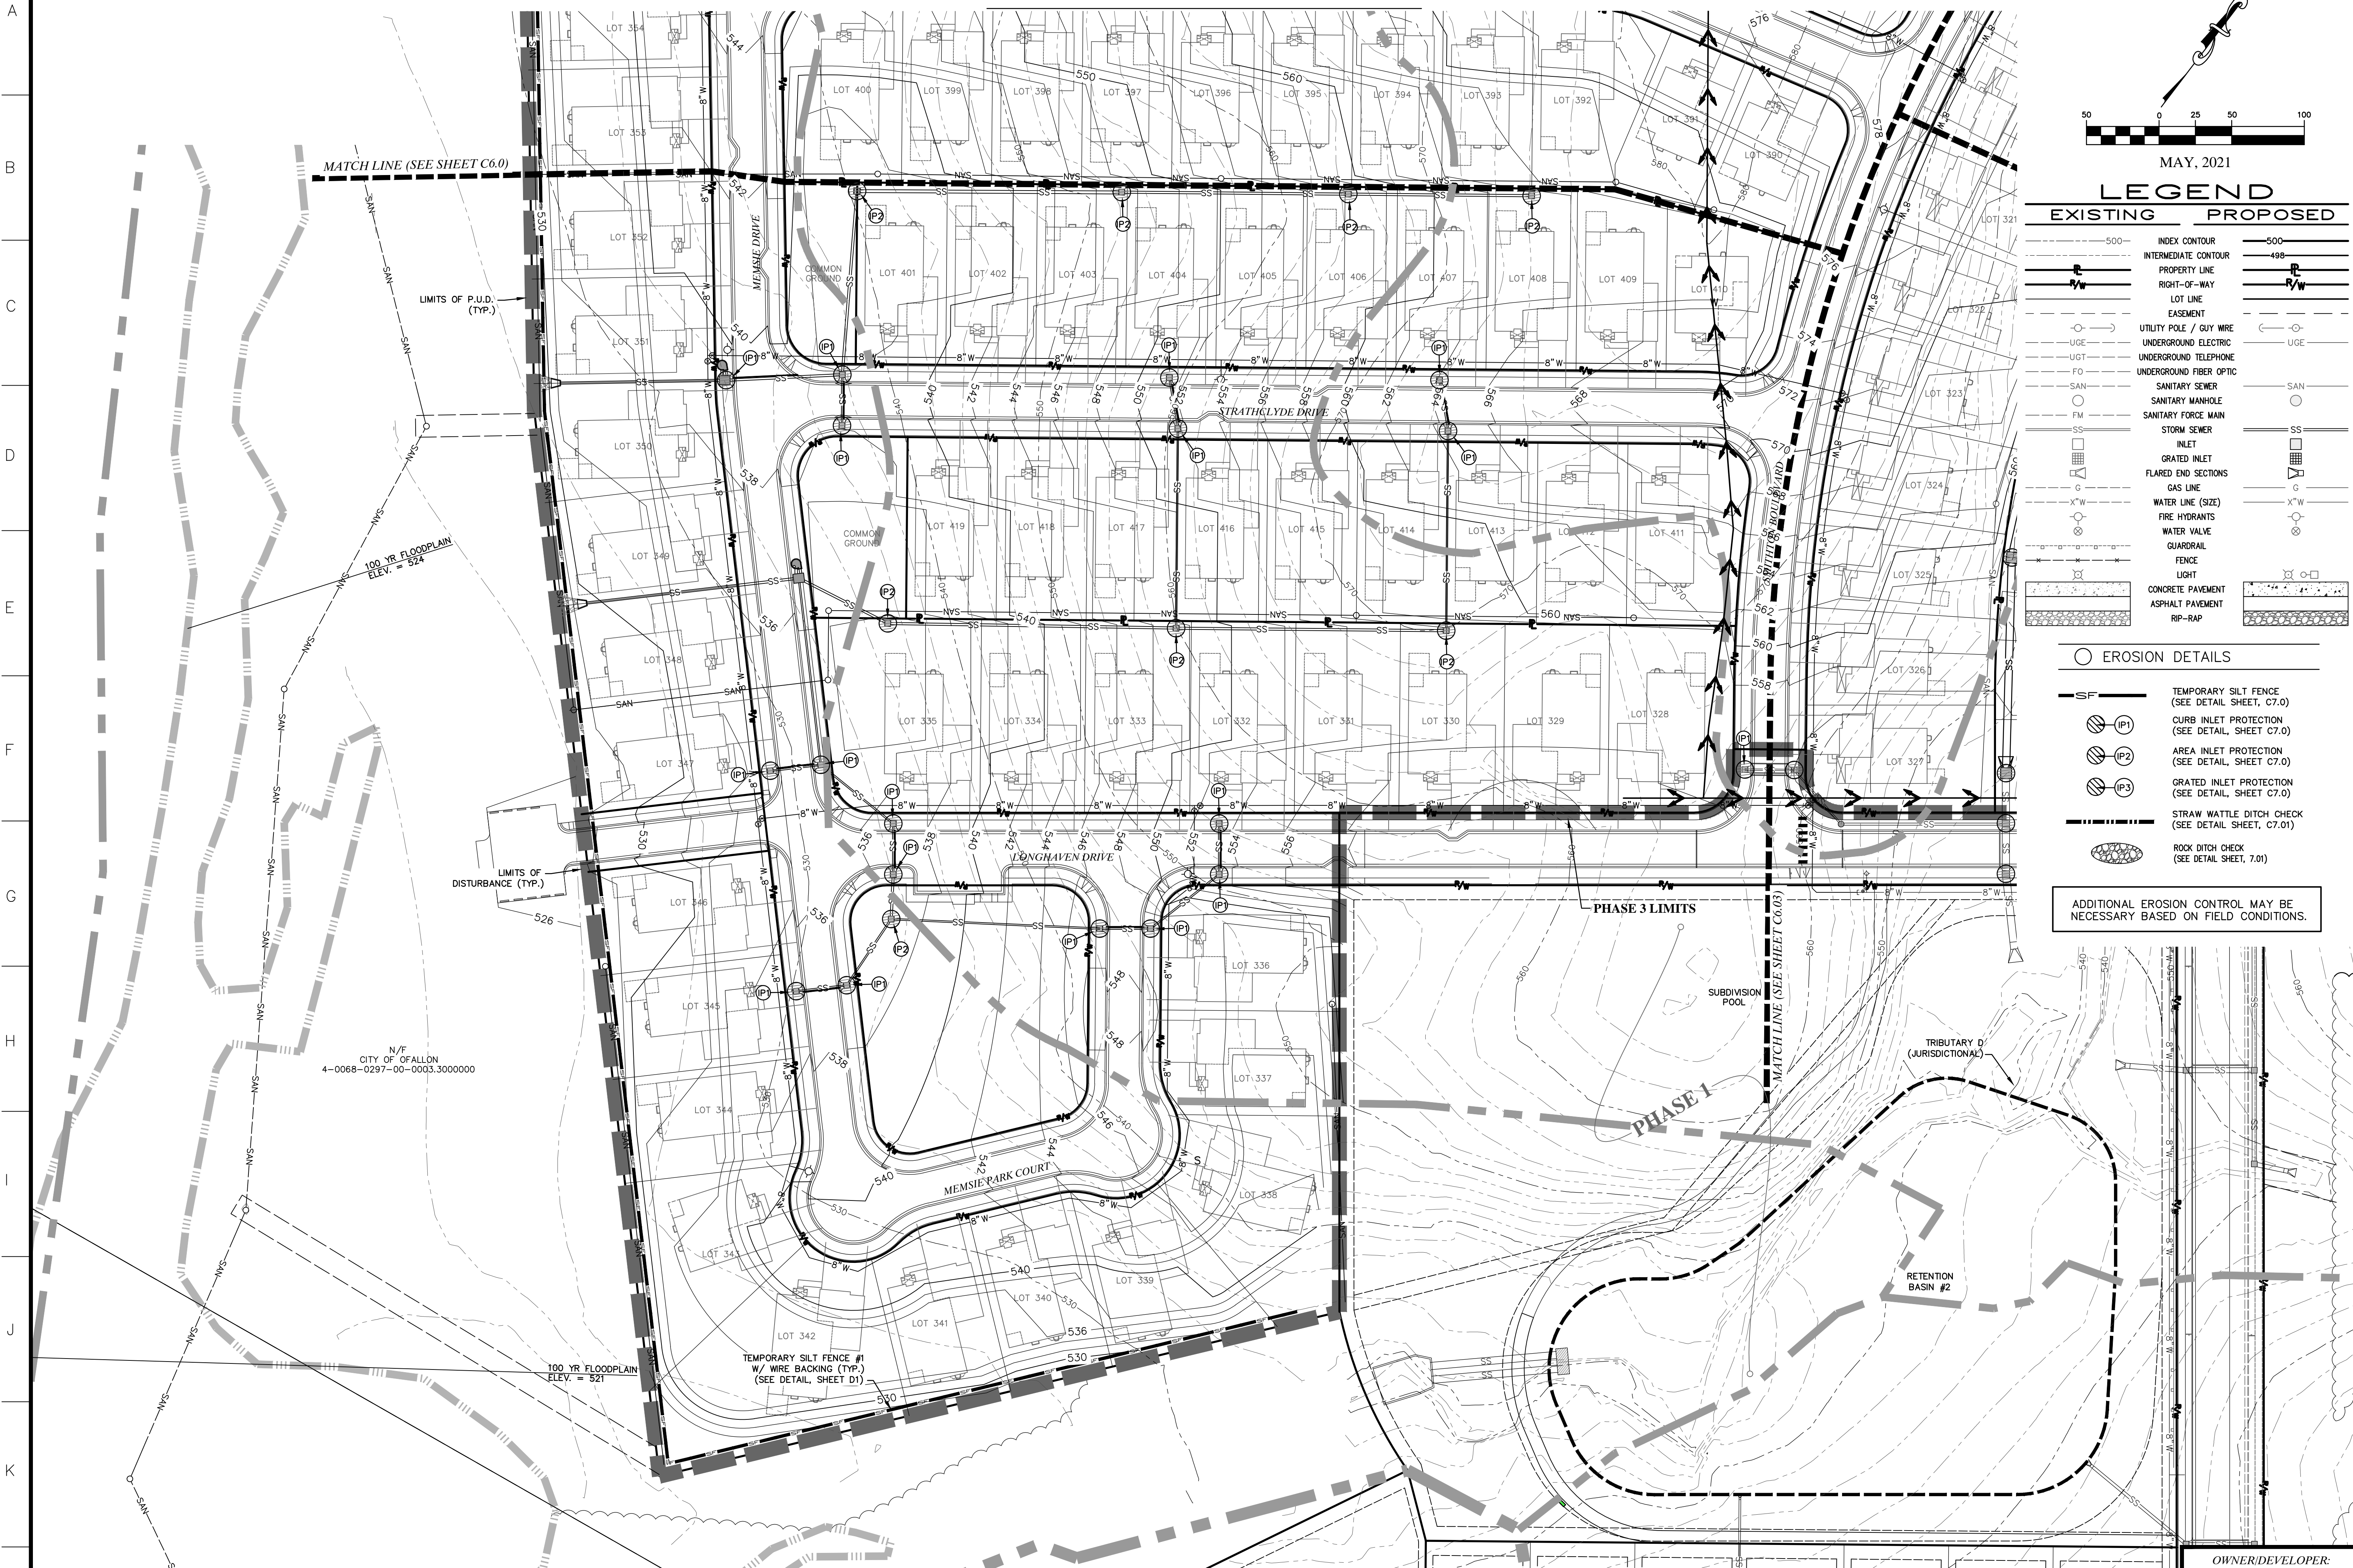

MAY, 2021

LEGEND			
EXISTING	PROPOSED		
500	INDEX CONTOUR	500	INDEX CONTOUR
498	INTERMEDIATE CONTOUR	498	INTERMEDIATE CONTOUR
---	PROPERTY LINE	---	PROPERTY LINE
---	RIGHT-OF-WAY	---	RIGHT-OF-WAY
---	LOT LINE	---	LOT LINE
---	EASEMENT	---	EASEMENT
○	UTILITY POLE / GUY WIRE	○	UTILITY POLE / GUY WIRE
---	UNDERGROUND ELECTRIC	---	UNDERGROUND ELECTRIC
---	UNDERGROUND TELEPHONE	---	UNDERGROUND TELEPHONE
---	UNDERGROUND FIBER OPTIC	---	UNDERGROUND FIBER OPTIC
---	SANITARY SEWER	---	SANITARY SEWER
○	SANITARY MANHOLE	○	SANITARY MANHOLE
---	SANITARY FORCE MAIN	---	SANITARY FORCE MAIN
---	STORM SEWER	---	STORM SEWER
---	INLET	---	INLET
---	GRATED INLET	---	GRATED INLET
---	FLARED END SECTIONS	---	FLARED END SECTIONS
---	GAS LINE	---	GAS LINE
---	WATER LINE (SIZE)	---	WATER LINE (SIZE)
○	FIRE HYDRANTS	○	FIRE HYDRANTS
---	WATER VALVE	---	WATER VALVE
---	GUARDRAIL	---	GUARDRAIL
---	FENCE	---	FENCE
---	LIGHT	---	LIGHT
---	CONCRETE PAVEMENT	---	CONCRETE PAVEMENT
---	ASPHALT PAVEMENT	---	ASPHALT PAVEMENT
---	RP-RAP	---	RP-RAP

EROSION DETAILS	
---	TEMPORARY SILT FENCE (SEE DETAIL SHEET, C7.0)
○	CURB INLET PROTECTION (SEE DETAIL, SHEET C7.0)
○	AREA INLET PROTECTION (SEE DETAIL, SHEET C7.0)
○	GRATED INLET PROTECTION (SEE DETAIL, SHEET C7.0)
---	STRAW WATTLE DITCH CHECK (SEE DETAIL SHEET, C7.01)
○	ROCK DITCH CHECK (SEE DETAIL SHEET, 7.01)

ADDITIONAL EROSION CONTROL MAY BE NECESSARY BASED ON FIELD CONDITIONS.

636-584-0540 (tel.)
636-584-0512 (fax)
mail@ochran.com

CHORAN
Civil Engineering
Land Surveying
Architecture
Site Development
General Consulting
Master Planning

Missouri State Certificate of Authority Numbers:
Survey: 000380
Engineering: 001655
Architecture: 2002014240

Three working days prior to the start of any excavation call 1-800-463-ARTE for utility location information.

All OSHA rules & regulations apply. All construction required by these plans shall be strictly followed (ie. trenching, blasting, etc.)

THE STREETS OF CALEDONIA
PHASE 3 RESIDENTIAL
O'FALLON, MISSOURI

DATE: JMM	APPROVED BY: ERR
DATE: MAY 25, 2021	
SCALE: 1" = 50'	
PROJECT NO: 17-6821	
DWG. NO: C6.01	

OWNER/DEVELOPER:
DD LAND DEVELOPMENT, LLC
10407 BAUR BLVD, SUITE B
ST. LOUIS, MO 63132