


S.W.P.P.P. - PHASE 4

Drawing name: E:\17-6821 - 860 Acre Tract along Hwy 40, O'Fallon, MO\AutoCad Drawings\PH4 Residential Plans\17_SWPP Plan Phase 4.dwg Tab: S.W.P.P.P. PH4-2 Plotted on: May 06, 2022 - 11:19am Plotted by: jmyer

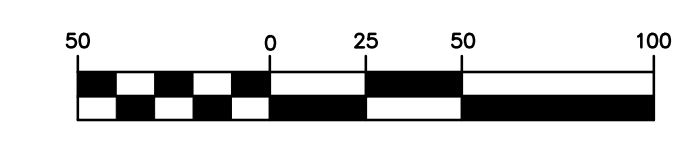

MAY, 2022

LEGEND

EXISTING	PROPOSED
500	500
INDEX CONTOUR	INDEX CONTOUR
498	498
INTERMEDIATE CONTOUR	INTERMEDIATE CONTOUR
PROPERTY LINE	PROPERTY LINE
RIGHT-OF-WAY	RIGHT-OF-WAY
LOT LINE	LOT LINE
EASEMENT	EASEMENT
UTILITY POLE / GUY WIRE	UTILITY POLE / GUY WIRE
UNDERGROUND ELECTRIC	UNDERGROUND ELECTRIC
UNDERGROUND TELEPHONE	UNDERGROUND TELEPHONE
UNDERGROUND FIBER OPTIC	UNDERGROUND FIBER OPTIC
SANITARY SEWER	SANITARY SEWER
SANITARY MANHOLE	SANITARY MANHOLE
SANITARY FORCE MAIN	SANITARY FORCE MAIN
STORM SEWER	STORM SEWER
INLET	INLET
FLARED END SECTIONS	FLARED END SECTIONS
GAS LINE	GAS LINE
WATER LINE (SIZE)	WATER LINE (SIZE)
FIRE HYDRANTS	FIRE HYDRANTS
WATER VALVE	WATER VALVE
GUARDRAIL	GUARDRAIL
FENCE	FENCE
LIGHT	LIGHT
CONCRETE PAVEMENT	CONCRETE PAVEMENT
ASPHALT PAVEMENT	ASPHALT PAVEMENT
RIP-RAP	RIP-RAP

EROSION DETAILS

SF	TEMPORARY SILT FENCE (SEE DETAIL SHEET, C7.0)
IP1	CURB INLET PROTECTION (SEE DETAIL, SHEET C7.0)
IP2	AREA INLET PROTECTION (SEE DETAIL, SHEET C7.0)
IP3	GRATED INLET PROTECTION (SEE DETAIL, SHEET C7.0)
SD	STRAW WATTLE DITCH CHECK (SEE DETAIL SHEET, C7.01)
RD	ROCK DITCH CHECK (SEE DETAIL SHEET, 7.01)

ADDITIONAL EROSION CONTROL MAY BE NECESSARY BASED ON FIELD CONDITIONS.

6306 E. Independence Dr.
Union, Missouri 63084


COCHRAN

Civil Engineering
Land Surveying
Architecture
Site Development
General Consulting
Master Planning

Missouri State Certificate of Authority Numbers:
Survey: 000380
Engineering: 001655
Architecture: 2002014240

Three working days prior to the start of any excavation call 1-800-463-8876 for utility location information.

All OSHA rules & regulations and all applicable local codes and regulations shall be strictly followed (i.e. trenching, blasting, etc.).

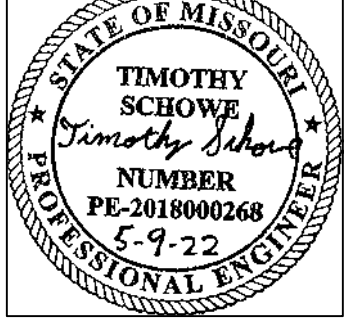

THE STREETS OF CALEDONIA
PHASE 4 RESIDENTIAL
O'FALLON, MISSOURI

DATE	BY	APP'D BY
JUN 09, 2022	JMM	ERR
DATE: MAY 09, 2022		
SCALE: 1" = 50'		
PROJECT NO: 17-6821		
SHEET NO: C6.01		

OWNER/DEVELOPER:
DD LAND DEVELOPMENT, LLC
10407 BAUR BLVD, SUITE B
ST. LOUIS, MO 63132

C6.01