
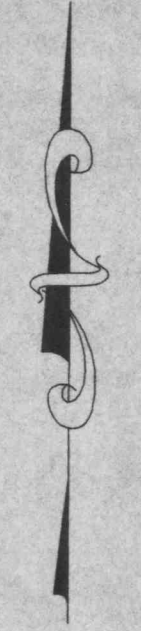


GENERAL NOTES

1. NO SLOPE SHALL EXCEED THREE (3) HORIZONTAL TO ONE (1) VERTICAL.

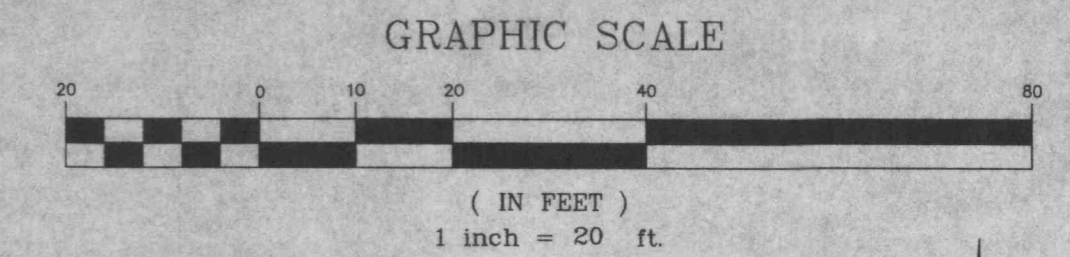

MEXICO ROAD
(VARIABLE WIDTH)

MEXICO LOOP ROAD WEST
(VARIABLE WIDTH)

SEE SHEET C4.2
FOR WARPING DETAILS

LOT 3
ZONED C-2
TEXAS ROAD HOUSE
6755 S.F.
F.F. = 525.50

LOT 4
HOME DEPOT U.S.A., INC.
D.B. 2228, PG'S 525-532
ZONED C-2

REVISED STORM SEWERS AND MOVED
PROFILES TO DETAIL SHEET D2.
ADDED DETENTION

TEMPORARY SILT FENCE
(SEE DETAIL SHEET D1)

STANDARD 8 GRATE INLET WITH
BAFFLE WALL BASIN
SEE DETAIL SHEET D2
TOP = 521.50
INV. = 515.50
TOP OF WALL = 519.50

STORM M.H.
T.E. = 530.62
F.L. = 507.95
TO REMAIN

EX. SAN. M.H.
T.E. = 525.09
F.L. = 503.51
TO REMAIN

FIRM MAP PANEL NO. 29183C0237E DATED AUG. 2, 1996

SITE BENCHMARK

CUT □ ON CENTER OF HEADWALL FOR TRIPLE BOX CULVERT, WEST SIDE
OF HIGHWAY K AT BELLEAU CREEK. ELEV. 511.21.

THE PROFESSIONAL WHOSE SIGNATURE AND PERSONAL SEAL APPEARS
ON THIS DRAWING ASSUMES RESPONSIBILITY ONLY FOR WHAT APPEARS ON
THIS DRAWING AND DISCLAIMS (PURSUANT TO SECTION 324.411 RSMo)
ANY RESPONSIBILITY FOR ALL OTHER PLANS, SPECIFICATIONS, ESTIMATES,
REPORTS OR OTHER DOCUMENTS OR INSTRUMENTS NOT SEALED BY
UNDERSIGNED PROFESSIONAL RELATING TO OR INTENDED TO BE USED
FOR ANY PART OR PARTS OF THE PROJECT TO WHICH THIS DRAWING
REFERS.

James B. Becker

GRADING AND DRAINAGE PLAN

Project	11-26-2000
Drawn By	TMM
Checked By	MLO
Scale	1" = 20'
Job Number	4865
Sheet Number	C4.1

Developer
TEXAS ROAD HOUSE RESTAURANT
727 CENTRAL AVENUE
LEXINGTON, KENTUCKY 40502
PH. (859) 288-2100 FAX (859) 335-1815

City Engineer
James B. Becker
CONSULTING ENGINEERS
PHONE (314) 636-8992
FAX (314) 638-8997
ST. LOUIS, MISSOURI 63123
SUITE A
9669 GRAVOIS ROAD