

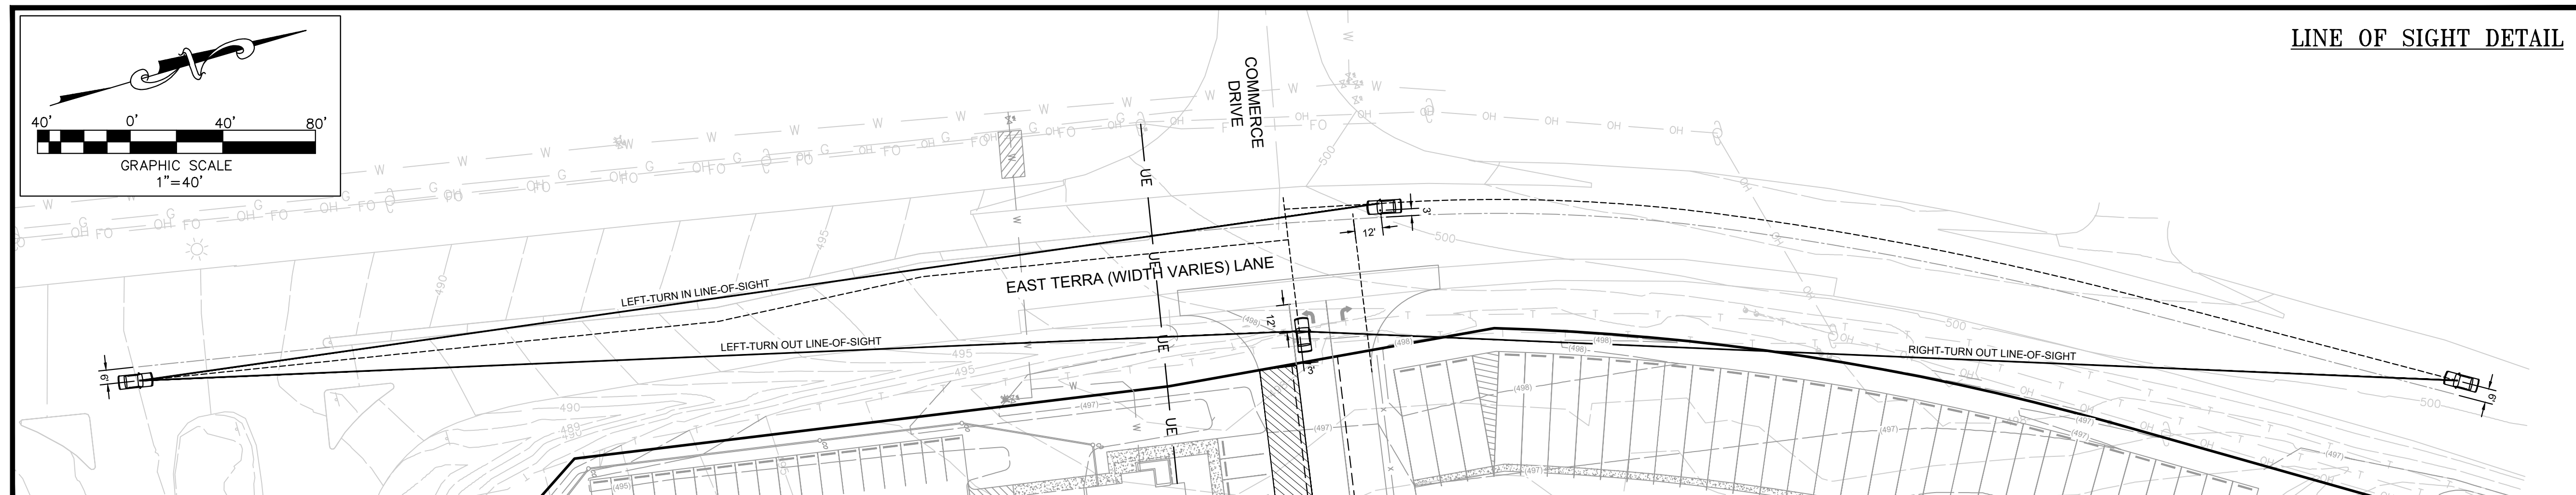


LINE-OF-SIGHT PROFILES
SCALE: HORIZ.: 1" = 50'
VERT.: 1" = 10'

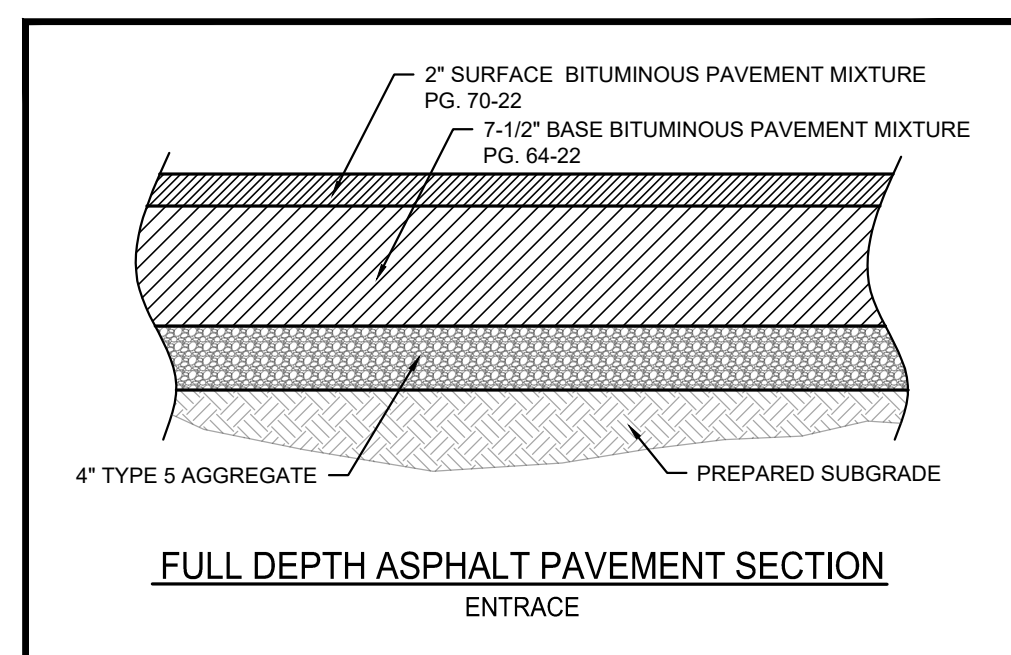

CONSTRUCTION PLANS
TRANSLAND TRUCKING
3480 E. TERRA LANE
O'FALLON MO, 63366
SIGHT DISTANCE & ENTRANCE DETAIL

ST. CHARLES ENGINEERING & SURVEYING, INC.
801 S. FIFTH STREET, SUITE 202
ST. CHARLES, MO 63301
TEL: (636) 947-0607 FAX: (636) 947-2448
ST. CHARLES ENGINEERING AND SURVEYING, INC.
SURVEYING CORPORATION
MISSOURI STATE CERTIFICATE OF AUTHORITY - 001647 & 000379

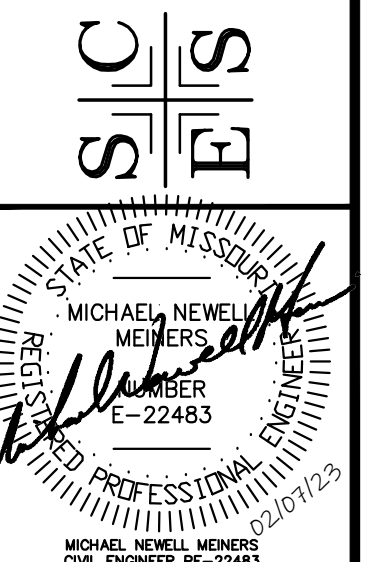

PLANNING & DEVELOPMENT DIVISION FILE NUMBER: 22-003084
SITE PLAN APPROVAL: MAY 5, 2022
CONDITIONAL USE PERMIT APPROVAL: MAY 12, 2022
PROPERTY OWNER: MW REAL ESTATE HOLDINGS LLC
1601 W. OLD RTE 66
STAFFORD MO, 65757

ORDER NO. 2022032
DATE 02/07/2023
7

Call BEFORE you DIG
TOLL FREE
1-800-344-7483
MISSOURI ONE-CALL SYSTEM, INC.

UNDERGROUND UTILITIES HAVE BEEN PLOTTED FROM AVAILABLE INFORMATION AND THEREFORE THEIR LOCATIONS SHALL BE CONSIDERED APPROXIMATE ONLY. THE VERIFICATION OF THE LOCATION OF ALL UNDERGROUND UTILITIES, EITHER SHOWN OR NOT SHOWN ON THESE PLANS, SHALL BE THE RESPONSIBILITY OF THE CONTRACTOR, AND SHALL BE LOCATED PRIOR TO ANY GRADING AND/OR CONSTRUCTION OF IMPROVEMENTS.