GENERAL NOTES 1.) SITE OWNER: VSM ABRASIVES CORPORATION 1012 E. WABASH STREET O'FALLON, MO 63366 PH. (636) 272-7432 EMERGENCY CONTACT KEN KUEHLER MUSICK CONSTRUCTION CELL: 314-378-6993 EMAIL: KENK@MUSICKCONSTRUCTION.COM 2.) SITE ADDRESS: 1012 E. WABASH STREET 3.) ALL FILL OR BACKFILL OPERATIONS SHALL BE EXECUTED UNDER THE DIRECT SUPERVISION OF THE GEOTECHNICAL ENGINEER. THE GEOTECHNICAL ENGINEER SHALL DETERMINE THE SUITABILITY AND ASCERTAIN COMPLIANCE WITH SPECIFICATION REQUIREMENTS OF ALL MATERIALS TO BE USED AS 4.) TOTAL LAND ESTIMATED TO BE DISTURBED = 1.55 ac. \pm 5.) EARTHWORK QUANTITIES BULK CUT 10.399+/- CUBIC YARD BULK FILL 10.399+/- CUBIC YARD (INCLUDES 15 PERCENT FOR SHRINKAGE) (SEE EARTHWORK NOTES ON SHEET C2). 6.) A CORPORATE SURETY BOND, CONDITIONED UPON CARRYING OUT EACH AND EVERY PART OF APPROVED PLANS FOR AT LEAST THE SUM ESTIMATED TO BE THE FULL COSTS OF CARRYING OUT SUCH PLANS OR A CASH ESCROW, UPON THE SAME CONDITIONS AND IN THE SAME AMOUNT, SHALL BE FURNISHED THE CITY WHENEVER SUCH COSTS EXCEED FIVE HUNDRED DOLLARS (\$500.00). THE BOND OR ESCROW SHALL BE RELEASED UPON PROPER COMPLETION OF ALL OF THE REQUIREMENTS

OF SUCH APPROVED PLANS.

CORRECTING DEFICIENCIES.

STORAGE, AND HOUSEKEEPING.

OPERATION OR MAINTENANCE OF ANY BMP'S.

7.) THE PERMIT HOLDER IS TO ENSURE PROPER INSTALLATION, OPERATION AND MAINTENANCE OF BMP'S

AND TO DETERMINE THE OVERALL EFFECTIVENESS OF THE SWPPP AS WELL AS THE NEED FOR

a. NOTIFY THE SITE CONTRACTOR(S) RESPONSIBLE FOR ANY DEFICIENCIES IDENTIFIED SO THAT

DEFICIENCIES CAN BE CORRECTED WITHIN SEVEN CALENDAR DAYS OF THE INSPECTION REPORT. SUCH WEEKLY INSPECTION REPORTS SHALL IDENTIFY DEFICIENCIES AS WELL AS PROGRESS IN

b. NOTIFY ALL CONTRACTORS AND OTHER ENTITIES (INCLUDING UTILITY CREWS, COUNTY EMPLOYEES,

AND WHAT ACTIONS OR PRECAUTIONS SHALL BE TAKEN WHILE ON SITE TO MINIMIZE THE

c. DETERMINE THE NEED FOR AND ESTABLISH TRAINING PROGRAMS TO ENSURE THAT ALL SITE

d. PROVIDE COPIES OF THE SWPPP TO ALL PARTIES WHO ARE RESPONSIBLE FOR INSTALLATION,

e. MAINTAIN A CURRENT COPY OF THE SWPPP AND PERMIT ON THE SITE AT ALL TIMES AND MADE

AVAILABLE UPON REQUEST, IF CONDITIONS ARE NOT FAVORABLE TO MAINTAIN A CURRENT COPY OF THE SWPPP ON SITE, INSTALL A SIGN AT THE ENTRANCE TO THE SITE, PLAINLY

VISIBLE TO THE TRAVELING PUBLIC, LISTING INFORMATION PERTINENT TO THE SWPPP'S LOCATION

POTENTIAL FOR EROSION AND THE POTENTIAL FOR DAMAGING ANY BMP'S.

OR THEIR AGENTS) THAT WILL PERFORM WORK AT THE SITE, OF THE EXISTENCE OF THE SWPPP

WORKERS HAVE BEEN TRAINED, AT A MINIMUM, IN EROSION CONTROL, MATERIAL HANDLING AND

ADDITIONAL CONTROL MEASURES TO THE COUNTY. THE PERMIT HOLDER SHALL ALSO BE

AND THE 24 HOURS A DAY / 7 DAYS PER WEEK PHONE NUMBER OF THE PERSON IN CHARGE 8.) PRIOR TO ANY MAJOR LAND DISTURBANCE ACTIVITY, A LAND DISTURBANCE PERMIT FROM THE STATE OF MISSOURI DEPARTMENT OF NATURAL RESOURCES WILL BE REQUIRED,

9.) CONSTRUCTION SCHEDULE (TENTATIVE) - 2022 FEB MAR APR MAY JUN JUL AUG SEP OCT NOV DEC SEDIMENT/EROSION CONTROL INSTALL FOOTINGS/FOUNDATION SITE GRADING (5 days) BUILDING CONSTRUCTION SEDIMENT/EROSION CONTROL MAINT. PAVING/CURBS/SEWERS etc. (1 month)

PERMANENT VEGETATION (5 days) 10.) DESCRIPTION OF B.M.P.'s (INTERIM & PERMANENT STABILIZATION PRACTICES/SCHEDULE) CONTRACTOR SHALL ESTABLISH PERIMETER SILTATION CONTROL PRIOR TO ANY CONSTRUCTION ACTIVITIES. AREAS REQUIRING MINOR CLEARING &/OR GRADING PRIOR TO INSTALLATION OF SILTATION CONTROL SHALL BE COMPLETED IN A TIMELY MANNER AND SILTATION CONTROL ESTABLISHED IMMEDIATELY FOLLOWING

b. TEMPORARY CONSTRUCTION ENTRANCE SHALL BE INSTALLED WHERE THE ACCESS AREAS INTERSECT WITH PUBLIC ACCESS WAYS. DURING MUDDY CONDITIONS, DRIVERS OF VEHICLES WILL BE REQUIRED TO WASH THEIR WHEELS BEFORE ENTERING THE ROADWAY. WHERE SEDIMENT IS TRANSPORTED ONTO PUBLIC ACCESS WAYS. THE ROAD SHALL BE CLEANED THOROUGHLY AT THE END OF EACH DAY. SEDIMENT SHALL BE REMOVED FROM THE ROAD BY SHOVELING OR SWEEPING. STREET WASHING SHALL BE ALLOWED ONLY AFTER SEDIMENT IS REMOVED IN THIS MANNER.

UPON COMMENCEMENT OF INITIAL CLEARING AND GRUBBING OPERATIONS, AS WELL AS FUTURE GRADING OPERATIONS, TOPSOIL MUST BE STRIPPED FROM GRADED AREAS AND STOCKPILED FOR USE IN FINAL GRADING AND/OR EXCESS REMOVAL. THE STOCKPILES WILL BE KEPT ON SITE BUT MUST STAY CLEAR OF PREVENT SOIL LOSS AND SEDIMENT TRANSPORT FROM THE STOCKPILE ITSELF UNTIL NEEDED.

d. TEMPORARY ROADS SHALL FOLLOW THE CONTOUR OF THE NATURAL TERRAIN TO THE EXTENT POSSIBLE. SLOPES SHALL NOT EXCEED 10 PERCENT SLOPE.

e. CONTRACTOR SHALL CLEAR AND GRUB THOSE AREAS OF THE SITE SCHEDULED FOR CONSTRUCTION. AREAS NOT SCHEDULED FOR IMMEDIATE CONSTRUCTION SHALL NOT BE CLEARED OF ESTABLISHED VEGETATION UNTIL REQUIRED. REMAINDER OF SITE SHALL BE GRADED, AS REQUIRED. CONTRACTOR SHALL BE RESPONSIBLE FOR INSTALLATION AND MAINTENANCE OF SILTATION CONTROL THROUGHOUT THE DURATION OF THE PROJECT. STORM DRAINS SHALL BE INSTALLED AS EARLY AS POSSIBLE, PROVIDED THE INSTALLATION DOES NOT CONFLICT WITH OTHER CONSTRUCTION ACTIVITIES. SILT FENCE SHALL BE STAKED AROUND EACH INLET IMMEDIATELY, UPON COMPLETION OF CONSTRUCTION OF EACH INLET. INLETS MAY BE UTILIZED FOR STORMWATER CONTROL DURING CONSTRUCTION WITH THE SILT FENCE AND EROSION CONTROL MEASURES IN

ALL PROPOSED TURF AREAS, ONCE CONSTRUCTED TO FINAL GRADE SHALL BE SEEDED/ SODDED WITHIN 5 DAYS AFTER FINAL GRADING OF THE SITE WHERE SHOWN ON THE PLAN. SHOULD WEATHER CAUSE DELAYS IN EARTHWORK OPERATIONS, ADDITIONAL SILTATION CONTROL MEASURES MAY BE REQUIRED.

ANY DISTURBED AREAS WHICH WILL REMAIN UNWORKED FOR 30 DAYS OR MORE SHALL BE STABILIZED WITH SEEDING AND MULCHING PER SPECIFICATIONS WITHIN 5 DAYS. IF SEASONAL CONDITIONS PROHIBIT SEEDING, MULCHING OR MATTING SHALL BE USED.

INSPECTION OF SILTATION CONTROL DEVICES SHALL TAKE PLACE ONCE EVERY SEVEN DAYS AND WITHIN 24 HOURS OF ANY HEAVY RAIN EVENT. ANY SILTATION CONTROL IN NEED OF REPAIR SHALL OCCUR

ALL GRADING OPERATIONS ARE SUBJECT TO THE RECOMMENDATIONS OF THE GEOTECHNICAL ENGINEERING REPORT IF ONE HAS BEEN PREPARED FOR THIS PROJECT.

k. SEDIMENTATION CONTROLS SHALL ONLY BE REMOVED AFTER THE SITE IS COMPLETELY STABILIZED, VEGETATION IS WELL ESTABLISHED, AND ALL PAVEMENT AREAS ARE INSTALLED.

11.) PLANNED RESPONSE TO LOSS OF CONTAINED SEDIMENT a. B.M.P.'s SHALL BE REPAIRED AND/OR REPLACED IMMEDIATELY, AS REQUIRED, TO STABILIZE SITE AND CONTAIN SEDIMENT LADEN RUNOFF. OFFSITE AREAS SHALL BE REVIEWED FOR EXTENT OF IMPACT FROM B.M.P. FAILURE. PERMIT HOLDER SHALL BE REQUIRED TO PROVIDE DOCUMENTATION OF THE B.M.P. MEASURES INSTALLED AND SCHEDULED MAINTENANCE AND REPAIRS. DOCUMENTATION OF ACTIONS AND MANDATORY REPORTING ARE REQUIRED TO BE PROVIDED TO CITY OF O'FALLON DEPARTMENT OF PUBLIC WORKS.

b. CONTRACTOR IS RESPONSIBLE FOR INSTALLING ADDITIONAL B.M.P. MEASURES BEYOND THOSE SHOWN IF CONDITIONS DICTATE OR CURRENT MEASURES ARE INSUFFICIENT.

a. STORM DRAINS - THE DEVELOPMENT WILL BE SERVED BY A STORMWATER SYSTEM CONSISTING OF REINFORCED CONCRETE PIPE (RCP) AND GRATED INLETS. THE STORM SYSTEM WILL CONVEY STORMWATER TO A CULVERT SEWER SYSTEM WITHIN DARDENNE CREEK WATERSHED. THE STORM DRAINAGE SYSTEM DESIGNATED AS "PRIVATE" SHALL BE OPERATED AND MAINTAINED BY THE OWNER. THE STORM DRAINAGE SYSTEM DESIGNATED AS "PUBLIC" SHALL BE MAINTAINED BY THE CITY OF O'FALLON UPON DEDICATION OF

b. TURF AREAS - TURF AREAS SHALL BE MAINTAINED TO INSURE SITE AREAS REMAIN STABILIZED UPON COMPLETION OF CONSTRUCTION ACTIVITIES. c. PAVED AREAS AND WALKWAYS - AREAS SUBJECT TO FOOT AND VEHICLE TRAFFIC SHALL BE PAVED AND KEPT IN GOOD REPAIR FOLLOWING COMPLETION OF CONSTRUCTION ACTIVITIES. MAINTENANCE SHALL BE THE

13.) TABLE OF BEST MANAGEMENT PRACTICE QUANTITIES

OWNER'S RESPONSIBILITY.

<u>STATUS</u> SILT FENCE 790 l.f. TEMPORARY INLET PROTECTION TEMPORARY WASHDOWN AREA TEMPORARY CONSTRUCTION PARKING TEMPORARY 270 s.y. CONSTRUCTION ENTRANCE 125 s.y. **TEMPORARY**

12.) DESCRIPTION OF PERMANENT B.M.P.'s TO REMAIN AFTER CONSTRUCTION

* NOTE: CONTRACTOR RESPONSIBLE FOR VERIFYING ALL QUANTITIES.

14.) ANY LAND CLEARING, CONSTRUCTION, OR DEVELOPMENT INVOLVING THE MOVEMENT OF EARTH SHALL BE IN ACCORDANCE WITH THE STORM WATER POLLUTION PREVENTION PLAN, AND THE PERSON ISSUED A LAND DISTURBANCE PERMIT ASSUMES AND ACKNOWLEDGES RESPONSIBILITY FOR

COMPLIANCE WITH THE CITY OF O'FALLON EROSION AND STORM WATER RUNOFF CONTROL AND THE APPROVED STORM WATER POLLUTION PLAN AT THE SITE OF THE PERMITTED ACTIVITY.

15.) DESCRIPTION OF B.M.P.'s TO PREVENT POTENTIAL POLLUTANTS (CONSTRUCTION WASTES, TOXIC OR HAZARDOUS SUBSTANCES, PETROLEUM PRODUCTS, PESTICIDES, HERBICIDES, SITE LITTER, SANITARY WASTES, ETC.)

a. SOLID NON-HAZARDOUS CONSTRUCTION WASTE - DISPOSE OF IN TRASH DUMPSTERS OR APPROVED EQUIVALENT IN A LOCATION APPROVED BY THE OWNER. POTENTIALLY SOLUBLE OR LEACHABLE SOLID WASTE SHALL BE STORED OFF THE GROUND AND IN COVERED LEAK-PROOF CONTAINERS. SOLID WASTE SHALL BE PROPERLY DISPOSED OF OFF-SITE ON A REGULAR BASIS.

. HAZARDOUS WASTE - HAZARDOUS WASTE SHALL BE SEGREGATED FROM NON-HAZARDOUS CONSTRUCTION SITE DEBRIS. LIQUID OR SEMI-LIQUID HAZARDOUS WASTE SHALL BE STORED IN APPROPRIATE CONTAINERS (CLOSED DRUMS OR SIMILAR) AND SHALL BE KEPT UNDER COVER. GRANULAR. SOLUBLE OR LEÀCHABLE HAZARDOUS WASTÉ MATERIALS SHALL BE STORED OFF THE GROUND AND IN COVERED LEAK-PROOF CONTAINERS. THE OWNER SHALL PROPERLY APPROVE ANY HAZARDOUS WASTE STORAGE AREA LOCATIONS.

c. HAZARDOUS WASTE SHALL BE PROPERLY DISPOSED OF OFF-SITE ON A REGULAR BASIS BY A REPUTABLE, LICENSED HAZARDOUS WASTE HAULER.

d. IT IS NOT THE INTENT OF THIS SWPPP TO SUPERSEDE OR REPLACE NORMAL SITE ASSESSMENT AND REMEDIATION PROCEDURES CONCERNING HAZARDOUS MATERIALS. SIGNIFICANT SPILLS AND/OR CONTAMINATION WARRANT AN IMMEDIATE RESPONSE BY TRAINED PROFESSIONALS. SUSPECTED JOB SITE CONTAMINATION SHOULD IMMEDIATELY BE REPORTED TO REGULATORY AUTHORITIES AND PROTECTIVE MEASURES TAKEN.

FRESH CONCRETE WASTE AND CONCRETE EQUIPMENT WASHDOWNS SHALL BE CONTAINED AND SHALL BE STORED AWAY FROM DRAINAGE DITCHES, SWALES AND DRAINAGE STRUCTURES. WHERE APPROPRIATE, CONTAINMENT BERMS SHALL BE PLACED AROUND WASTE STORAGE AREAS.

. ON-SITE FUELING FACILITIES ARE REQUIRED TO ADHERE TO ALL APPLICABLE FEDERAL AND STATE REGULATIONS CONCERNING STORAGE AND DISPENSERS.

ARE AVAILABLE TO SERVE THE NUMBER OF WORKERS ON-SITE.

PROVISIONS SHALL BE MADE SO THAT A SUFFICIENT NUMBER OF TEMPORARY TOILET FACILITIES

16.) SEDIMENT SHALL BE WASHED FROM ALL VEHICLES AT WASH DOWN STATION PRIOR TO LEAVING THE SITE. NO TRACKING OF MUD ONTO ROADS SHALL BE ALLOWED.

17.) LIST OF EPA ALLOWABLE NON-STORM WATER DISCHARGES (JAN. 2011). THE FOLLOWING NON-STORM WATER DISCHARGES ARE AUTHORIZED BY THE EPA PROVIDED IT HAS BEEN DETERMINED BY THE PERMITTTEE THAT THEY ARE NOT SIGNIFICANT CONTRIBUTORS OF POLLUTANTS TO THE MUNICIPAL SEPARATE STORM SEWER SYSTEM (MS4). IMPLEMENTATION OF POLLUTION PREVENTION MEASURES FOR NON-STORM WATER DISCHARGES IS REQUIRED FOR SIGNIFICANT CONTRIBUTORS. a.) WATER LINE FLUSHING I,) FOOTING DRAINS

b.) LANDSCAPE IRRIGATION m.) LAWN WATERING c.) DIVERTED STREAM FLOWS n.) INDIVIDUAL RESIDENT CAR WASHING o.) FLOW FROM RIPARIAN HABITATS & d.) RISING GROUND WATERS

e.) UNCONTAMINATED GROUND WATER INFILTRATION

f.) UNCONTAMINATED PUMPED GROUND WATER g.) DISCHARGE FROM POTABLE WATER SOURCES h.) FOUNDATION DRAINS

IRRIGATION WATER, SPRINGS

k.) WATER FROM CRAWL SPACE PUMPS

i.) AIR CONDITIONING CONDENSATION

(AS DEFINED AT 40 CFR 35,2005(20) p.) DECHLORINATED SWIMMING POOL DISCHARGE

q.) STREET WASH WATER r.) RESIDENTIAL BUILDING WASH WATERS (WITHOUT DETERGENTS)

) ANTICIPATED DEWATERING METHODS (SUBJECT TO CONTRACTOR'S ANTICIPATED MEANS & METHODS) a.) CONTRACTOR TO USE CARE WHEN PUMPING WATER FROM CONSTRUCTION EXCAVATIONS AND ATTENTION MUST BE PAID TO THE FINAL DESTINATION OF THIS WATER, SEDIMENT CONTAINED IN THE WATER MUST FIRST BE REMOVED. ONCE IT IS PUMPED OUT OF THE EXCAVATION, THIS WATER MUST THEN BE PREVENTED FROM ERODING SOIL,


b.) AN OIL/WATER SEPARATOR OR OTHER SUITABLE FILTRATION METHOD WILL BE REQUIRED PRIOR TO DISCHARGE IF THE COLLECTED WATER HAS BEEN CONTAMINATED WITH PETROLEUM PRODUCTS, DIL OR GREASE. A LICENSED TRANSPORTER WILL BE REQUIRED TO BOTH CONTAIN AND TO TRANSPORT THE COLLECTED WATER AWAY FROM THE CONSTRUCTION SITE IF IT HAS BEEN CONTAMINATED BY HAZARDOUS OR TOXIC CHEMICALS. IN THE CASE OF CONTAMINATED WATER BEING TRUCKED FROM THE CONSTRUCTION SITE, THE REQUIREMENTS OF FEDERAL, STATE AND LOCAL AGENCIES MUST BE ADHERED TO.


c.) THE DEWATERING METHODS OF EXCAVATED AREAS ANTICIPATED TO BE USED TO REMOVE WATER FROM THE CONSTRUCTION SITE ARE THE FOLLOWING: 1. BUCKET CONNECTED TO SPECIFIC PIECES OF CONSTRUCTION EQUIPMENT TO MECHANICALLY

2. PUMPING OR SIPHONING WATER FROM THE COLLECTION SITES 3. THE USE OF A GRAVITY DRAIN THROUGH CHANNELS

SCOOP THE WATER FROM THE EXCAVATIONS

EROSION CONTROL LEGEND

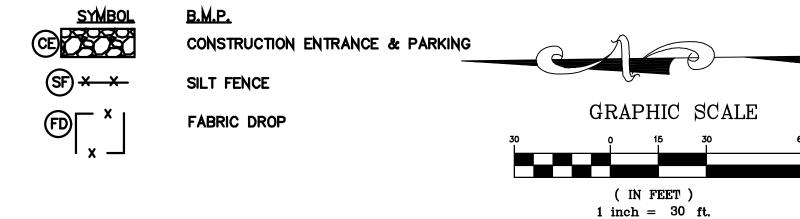

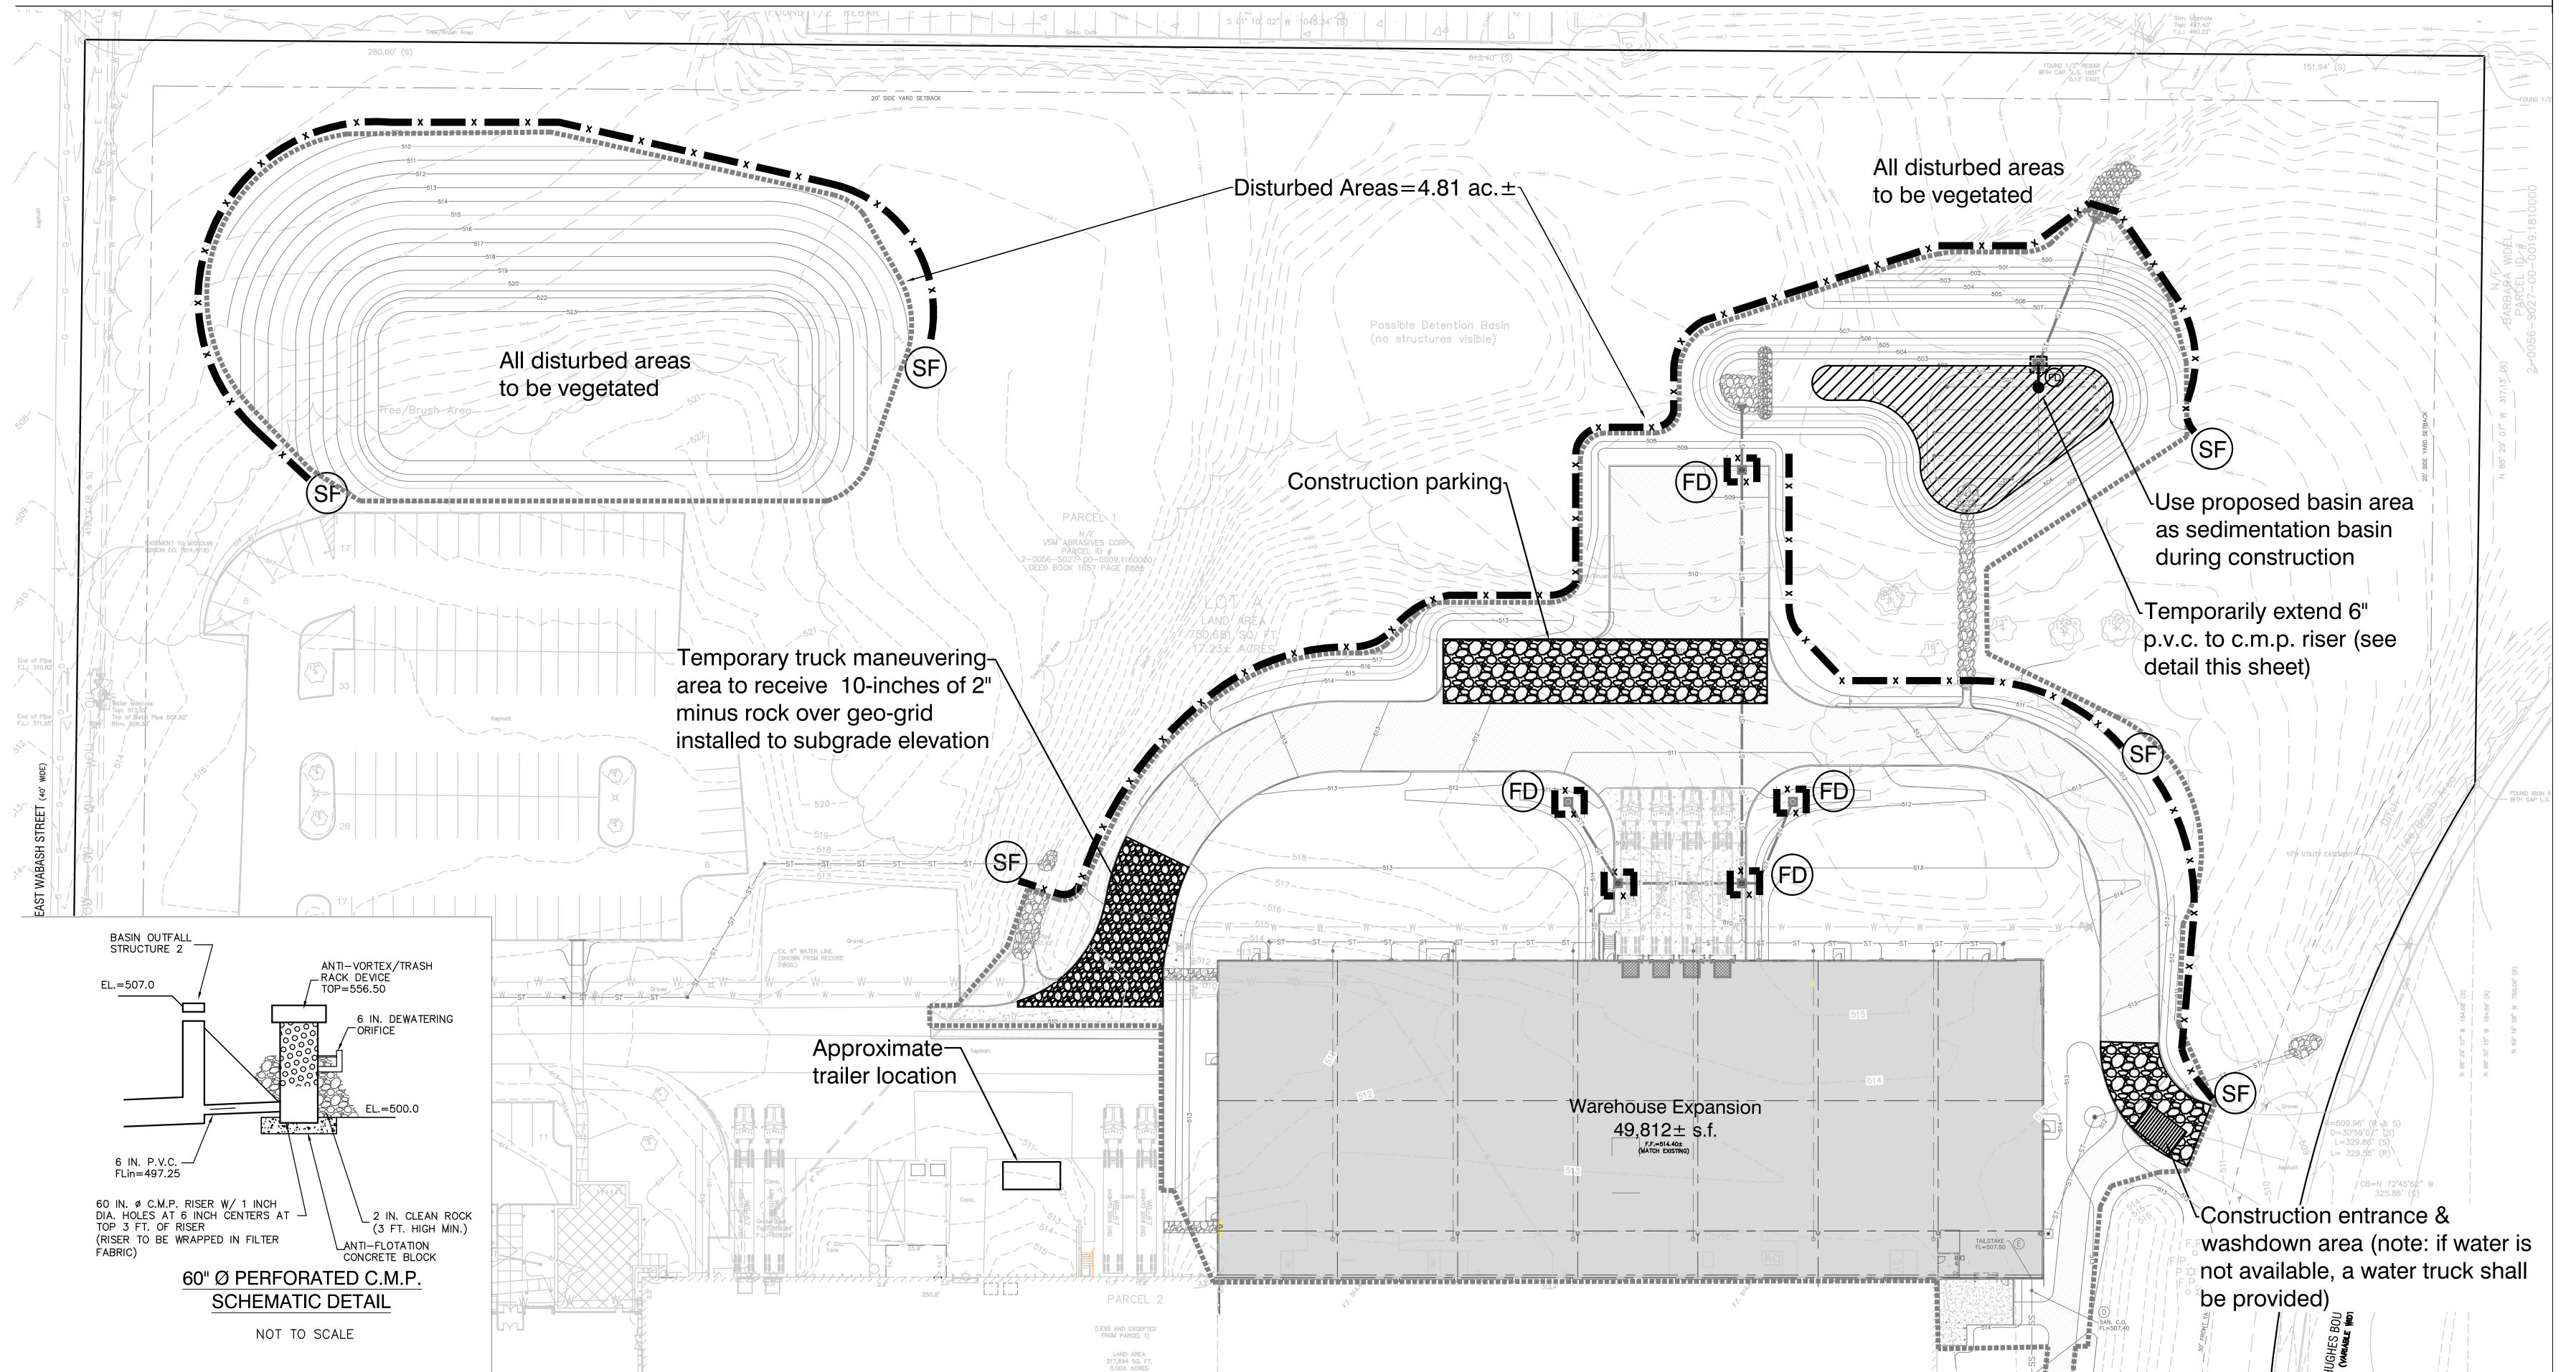



ARCHITECT:

Mitchell and Hugeback Architects, Inc. D.B.A. M+H Architects 2150 Schuetz Road, Suite 200 St. Louis, Missouri 63146 314-878-3500 www.mha.us.com


Corporate License No.: 000614

CONSULTANTS:

Civil Engineering Design Consultants, Inc. 10820 Sunset Office Drive, Suite 200 St. Louis, MO 63127 314-729-1400 Corporate License No.:2003004674

Structural: SSC Engineering, Inc. 18207 Edison Ave. St. Louis, MO 63005 636-530-7770 Corporate License No.: 001244

(Design - Build)

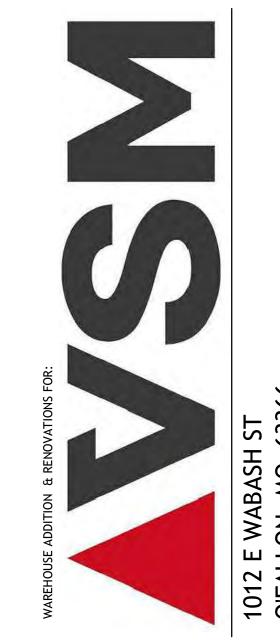



DESCRIPTION: 01/05/22 Construction Site Plan Submittal 01/14/22 Permit / Bid Set 02/24/22 City comments 03/21/22 City comments

<u> </u>	
Issue Date:	01/14/22
Job Number:	1981.1
Drawn By:	РКВ
Checked By:	PKB

Storm Water **Pollution** Prevention Plan

Drawing Title:

C11.0