


REFER TO PLANS BY CRAWFORD, BUNTE, BRAMMEIER FOR ALL IMPROVEMENTS WITHIN THE RIGHT-OF-WAY

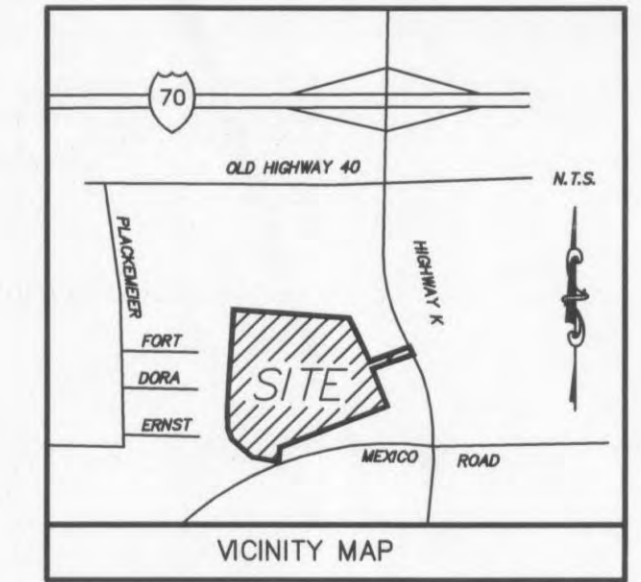

**LEGEND FOR PROPOSED PAVEMENT IMPROVEMENTS**

- FULL DEPTH HEAVY DUTY CONCRETE PAVEMENT
- FULL DEPTH HEAVY DUTY ASPHALTIC PAVEMENT
- FULL DEPTH STANDARD DUTY ASPHALTIC PAVEMENT
- BASE BID ASPHALT SLURRY SEAL (TYPE II MICRO-SURFACING)
- ALTERNATE BID #1 1.5" MILL AND OVERLAY

ALTERNATE BID #1  
 CONTRACTOR TO PROVIDE ALTERNATE BID FOR 1.5" PAVEMENT MILL AND OVERLAY IN LIEU OF ASPHALT SLURRY SEAL

THE CONTRACTOR SHALL PROVIDE LEVELING, WHERE NECESSARY, TO ACHIEVE THE PROPOSED GRADES SPECIFIED ON THE GRADING PLAN. CONTRACTOR SHALL INCLUDE ALL COSTS IN BASE BID

EXISTING STANDARD DUTY PAVEMENT IS TO REMAIN. DISTRESSED AREAS ARE TO BE REMEDIATED AND EXISTING CRACKS WILL BE SEALED AND THEN SLURRY SEALED. REMEDIATION SHOULD INCLUDE SAW CUTTING AND REMOVING THE EXISTING DISTRESSED ASPHALT, REGRADING, AND COMPACTING THE UNDERLYING BASE COURSE, AND REPLACING THE ASPHALT TO MATCH THE SURROUNDING ASPHALT GRADE.

CONTRACTOR SHALL COORDINATE PAVING INSTALLATION WITH LIGHTING, IRRIGATION, STORM SEWER AND UTILITY PLANS TO ENSURE ALL ITEMS ARE INSTALLED PRIOR TO FINAL SURFACE APPLICATION.


CONTRACTOR SHALL COORDINATE LIMITS OF PAVEMENT REMEDIATION WITH MIDWEST TESTING.

ALL CONCRETE IN THE SOUTH WOODLAWN AVENUE RIGHT-OF-WAY SHALL BE 8" OF CONCRETE OVER 4" ROCK BASE

REFER TO DETAIL SHEETS FOR CONCRETE PAVEMENT JOINTING DETAILS.

PLANNING AND DEV. DEPT. FILE NO. 00-109.02  
 DATE OF PLANNING APPROVAL: 09/06/2007

**PAVING PLAN**

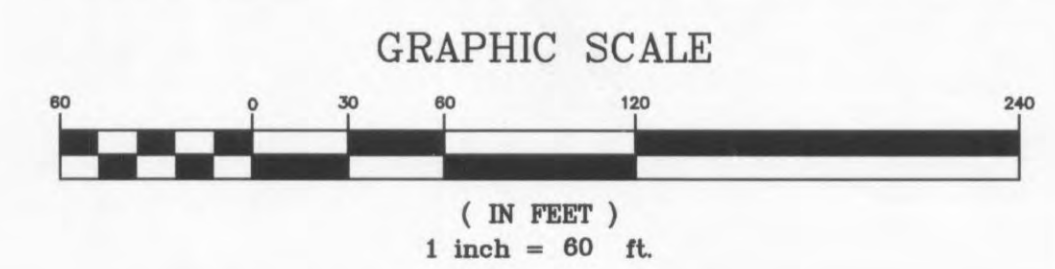

**OWNER-**  
 THE O'FALLON DEVELOPMENT, L.L.C.  
 2127 INNERBELT BUSINESS CENTER DR.  
 SUITE 200  
 ST. LOUIS, MISSOURI 63114  
 CONTACT: MR. DARREN RIDENHOUR  
 (314) 428-0900  
 (314) 428-0898

**Wolverton & Associates**  
 Consulting Engineers + Land Surveyors  
 6745 Sugarloaf Parkway • Suite 100 • Duluth, Georgia 30087  
 Phone: (770) 447-8899 • Fax: (770) 447-8070  
 www.wolverton-assoc.com



PROPOSED EXPANSION TO WAL-MART #2616-04  
 O'FALLON POINTE CENTRE  
 O'FALLON, MISSOURI 63366  
 BY: WAL-MART REAL ESTATE BUSINESS TRUST  
 BENTONVILLE, AR.

REVISIONS BY

NO.	DATE	BY	DESCRIPTION

DRAWN BY CER  
 CHECKED BY DMW  
 DATE 05/30/2008  
 SCALE 1" = 60'  
 JOB No. 06-107  
 SHEET NUMBER

**PV-1**

EDDS • 6090

