
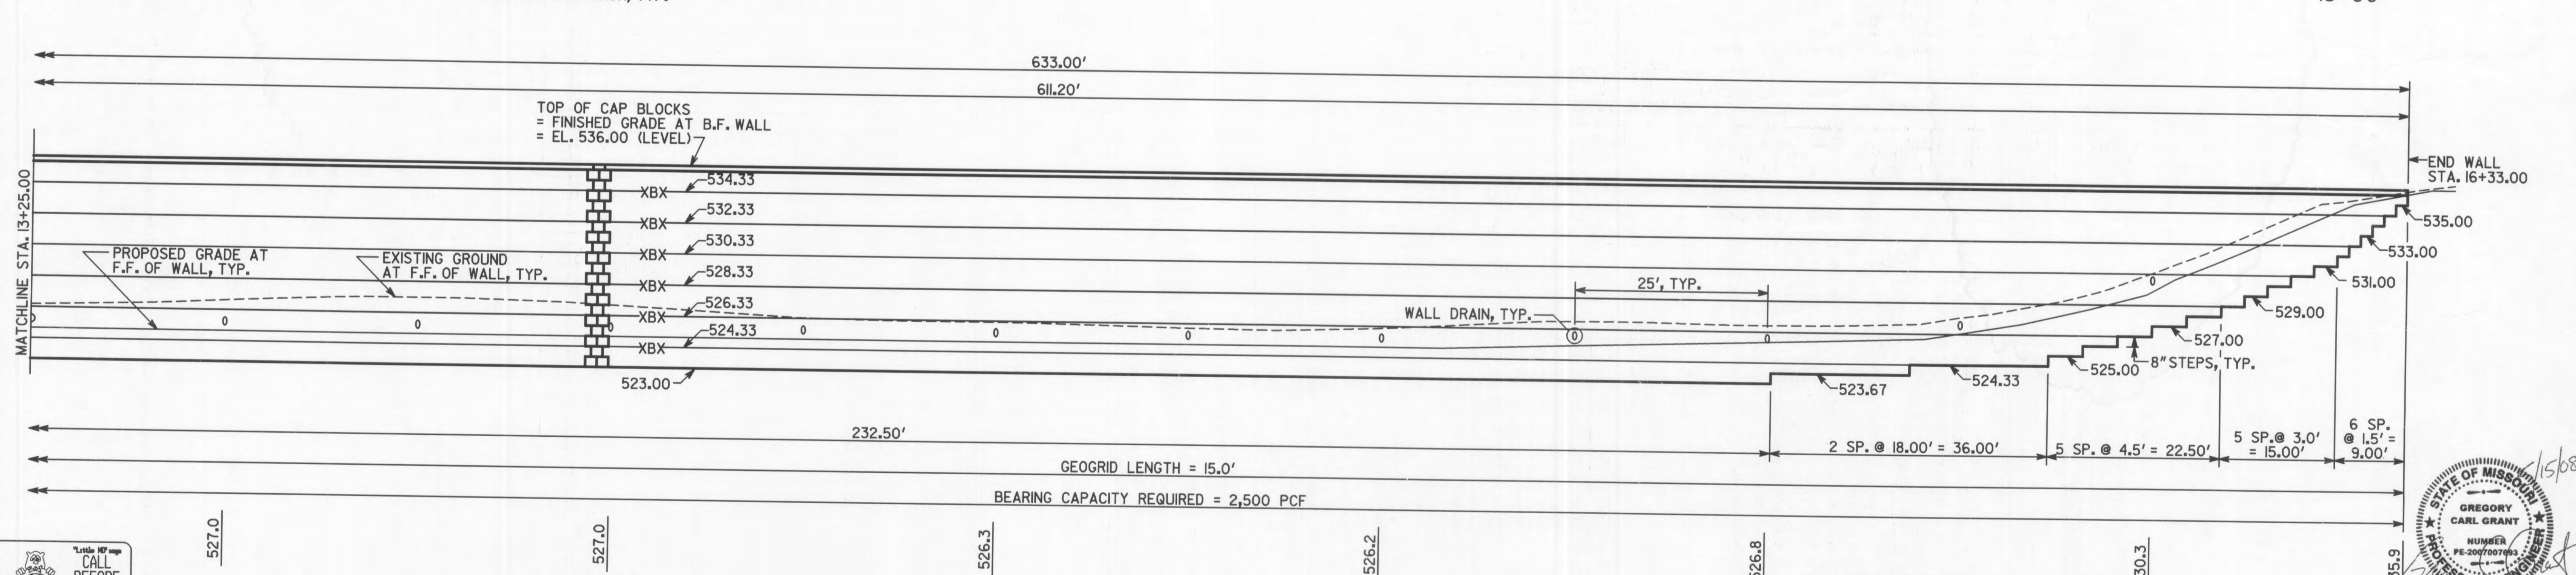
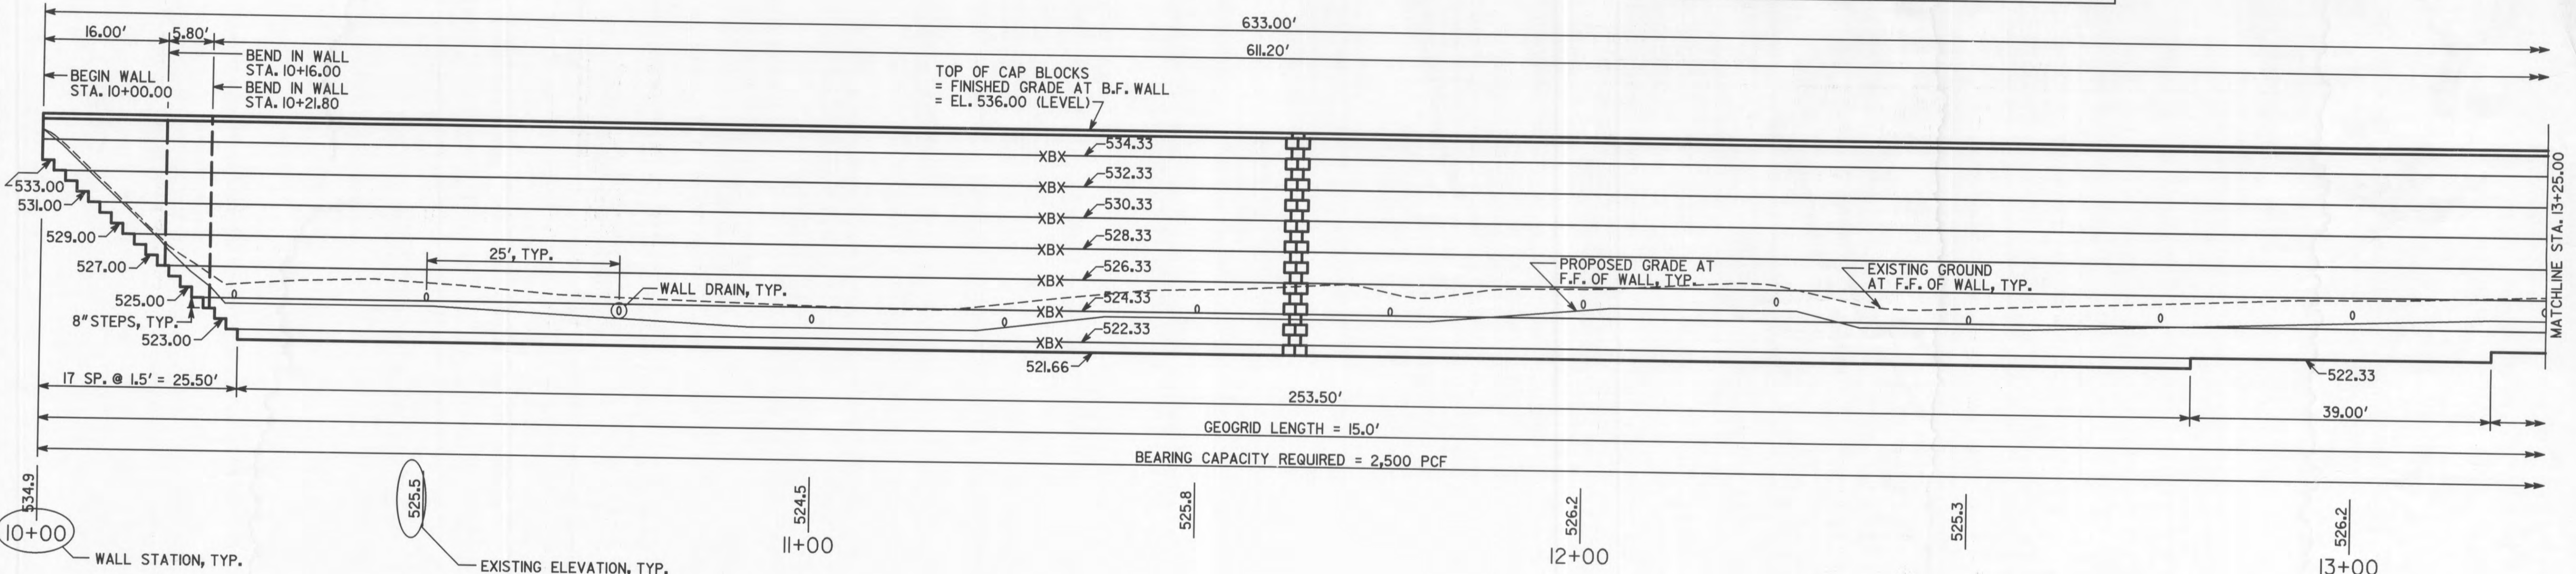


ELEVATION VIEW NOTES:
 1. HORIZONTAL DIMENSIONS ARE MEASURED ALONG FACE OF WALL AT TOP OF WALL. CONTRACTOR SHALL ADJUST DIMENSIONS TO ACCOUNT FOR DRIFT DUE TO WALL BATTER.
 2. LIMITS OF UNDERCUT AND STONE BACKFILL (IF REQ'D.) NOT SHOWN.
 3. SEE SHEET RW-1 FOR GENERAL NOTES.
 4. SEE SHEETS RW-2 FOR WALL DETAILS.
 5. WALL CONTRACTOR TO COORDINATE WALL CONSTRUCTION WITH UTILITY AND STORM PIPE INSTALLATION(S), WHERE APPLICABLE.

PLAN VIEW NOTE: UTILITIES SHOWN FOR ILLUSTRATIVE PURPOSES ONLY. FENCES NOT SHOWN, SEE SITE PLANS FOR EXACT LOCATIONS.

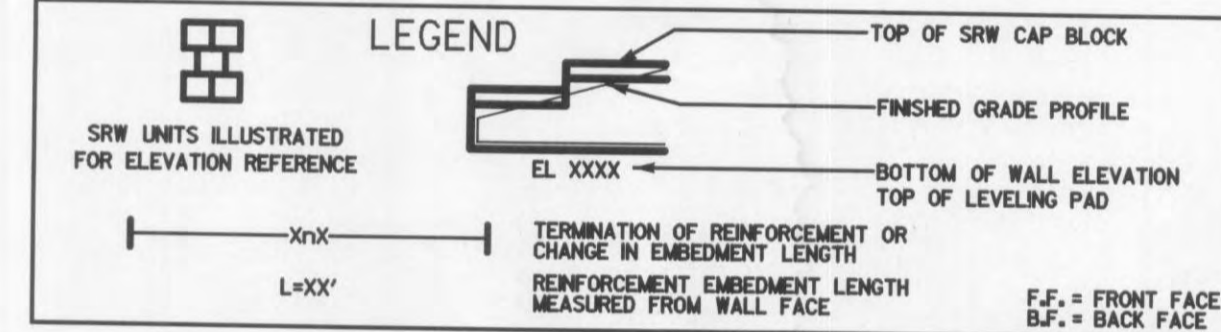

ELEVATION VIEW - WALL 1
 SCALE: 1" = 10' HORIZ., 1" = 5' VERT.
 LOOKING AT FRONT FACE OF WALL

SRW UNIT	GEOGRID AND DESIGNATION
MESA STANDARD	MESA UX1500MSE = -XB-

REVISIONS			
DATE	BY	DESCRIPTION	

Wolverton & Associates
 Consulting Engineers & Land Surveyors
 6765 Signal Parkway - Suite 102 - Clark, Georgia 30125
 Phone: (770) 447-8999 Fax: (770) 447-6075
 www.wolverton.com

DESIGNED BY	NAME	DATE	DRAWN BY	NAME	DATE
CHECKED BY	NAME	DATE	CHECKED BY	NAME	DATE

WAL-MART #2616-04
 O'FALLON, MISSOURI
 BY: WAL-MART STORES EAST, INC.
 BENTONVILLE, AR. 72716

RETAINING WALL No. 1 (SRW)
PLAN AND ELEVATION

DRAWING NUMBER
RW-3

