


PLAN VIEW - WALL 2  
SCALE: 1" = 20'

NOTES:  
1. UTILITIES SHOWN FOR ILLUSTRATIVE PURPOSES ONLY. FENCES NOT SHOWN. SEE SITE PLANS FOR EXACT LOCATIONS.  
2. TEMPORARY SHORING, WHERE NEEDED, TO BE CONTRACTOR'S RESPONSIBILITY.

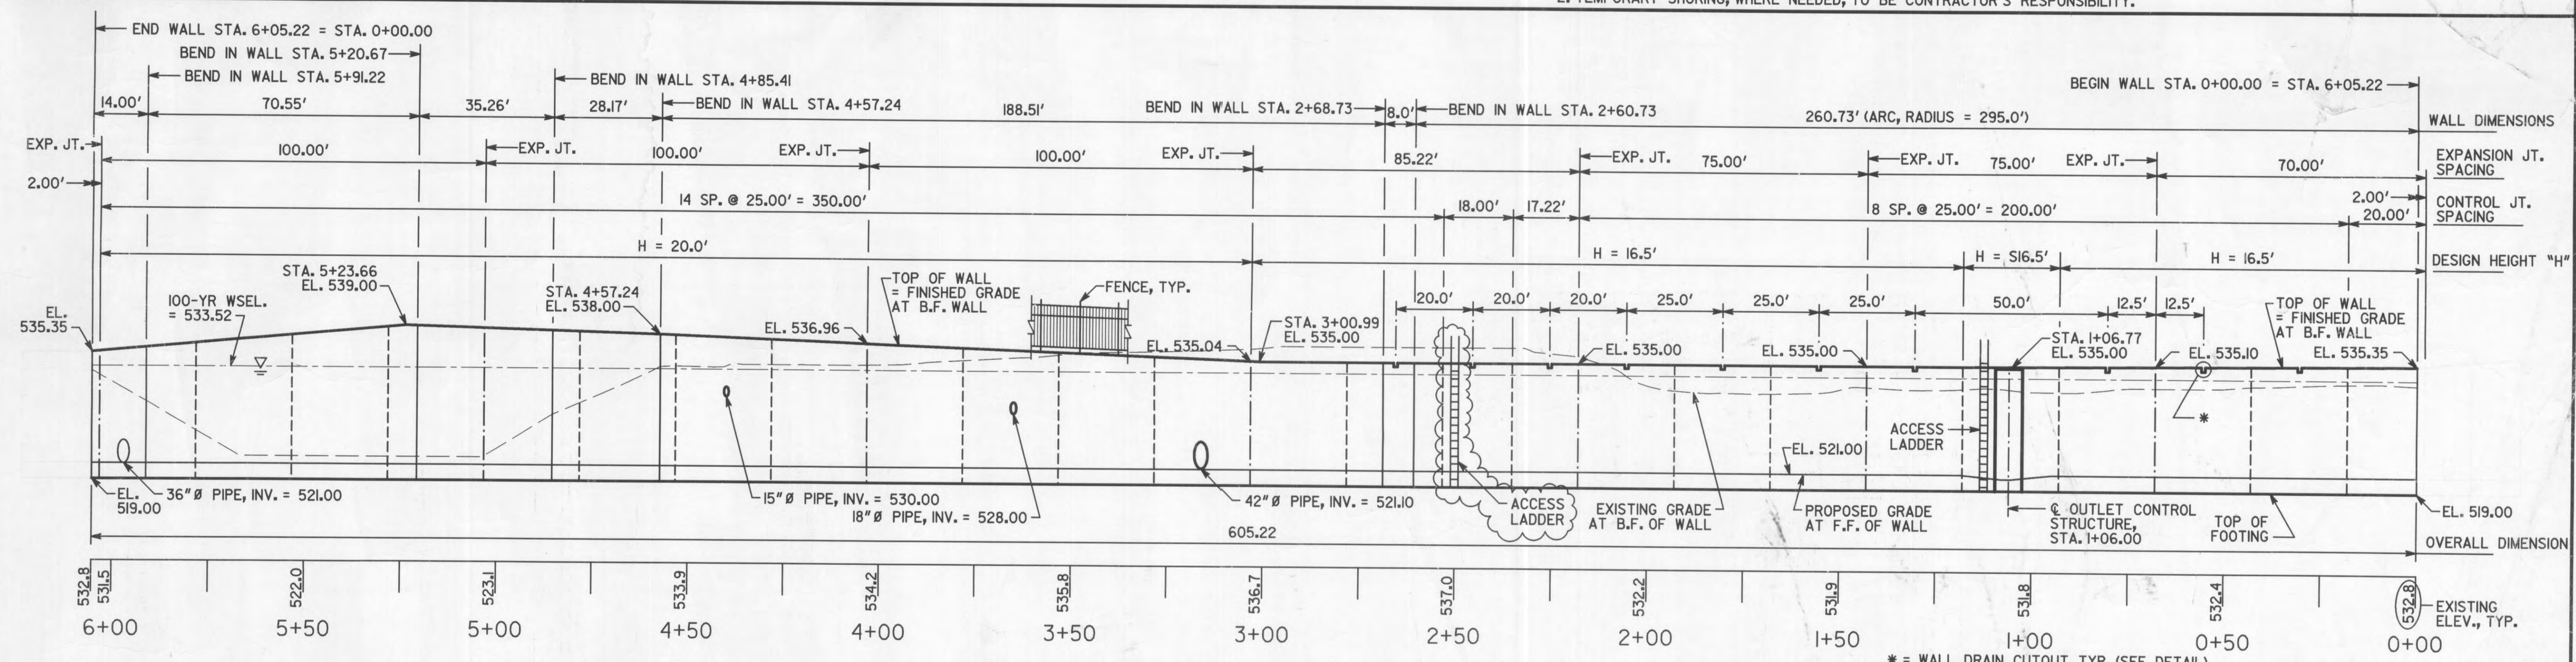

ELEVATION VIEW - WALL 2  
SCALE: 1" = 20' HORIZ., 1" = 10' VERT.  
LOOKING AT FRONT FACE OF WALL

NOTES:  
1. HORIZONTAL DIMENSIONS ARE MEASURED ALONG FRONT FACE OF WALL.  
2. FOOTING AND KEY NOT SHOWN.  
3. ELEVATIONS VARY LINEARLY BETWEEN DEFINED POINTS.  
4. SEE SHEET RW-4 FOR GENERAL NOTES.  
5. SEE SHEET RW-5 FOR WALL DETAILS.  
6. SEE SHEET RW-7 FOR OUTLET CONTROL STRUCTURE DETAILS.  
7. WALL CONTRACTOR TO COORDINATE WALL CONSTRUCTION WITH UTILITY, STORM PIPE, AND OUTLET CONTROL STRUCTURE INSTALLATION.

LEGEND  
WSEL. = WATER SURFACE ELEVATION  
F.F. = FRONT FACE  
B.F. = BACK FACE



REVISIONS					
DATE	BY	DESCRIPTION	DATE	BY	DESCRIPTION
6/18/08	GCG	ADDENDUM 6			


**Wolverton & Associates**  
Consulting Engineers & Land Surveyors  
6745 Superior Park Drive, 180 Duluth, Georgia 30097  
Phone: (770) 441-5991 Fax: (770) 441-9079  
www.wolverton.com

NAME	DATE	NAME	DATE
DESIGNED BY: MKL	05/15/08	DRAWN BY: MKL	05/15/08
CHECKED BY: GCG	05/15/08	CHECKED BY: GCG	05/15/08

SUPERVISED BY: GREG C. GRANT, P.E.

WAL-MART #2616-04  
O'FALLON, MISSOURI  
BY: WAL-MART STORES EAST, INC.  
BENTONVILLE, AR. 72716

RETAINING WALL No. 2 (CIP)  
PLAN AND ELEVATION

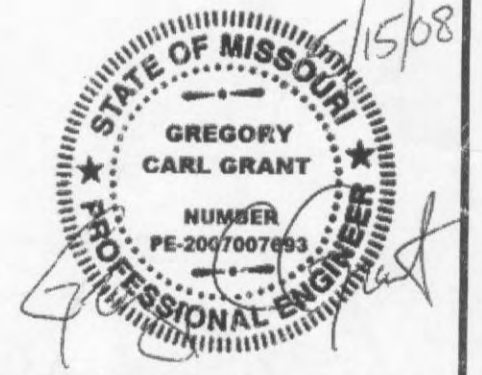

DRAWING NUMBER  
RW-6