





Scale in Feet
1" = 50'

ZONE X - FIRM MAP 29183C0403
MAP REVISED AUG 2, 1996

ZONE AE - FIRM MAP
29183C0403 MAP
REVISED AUG 2, 1996

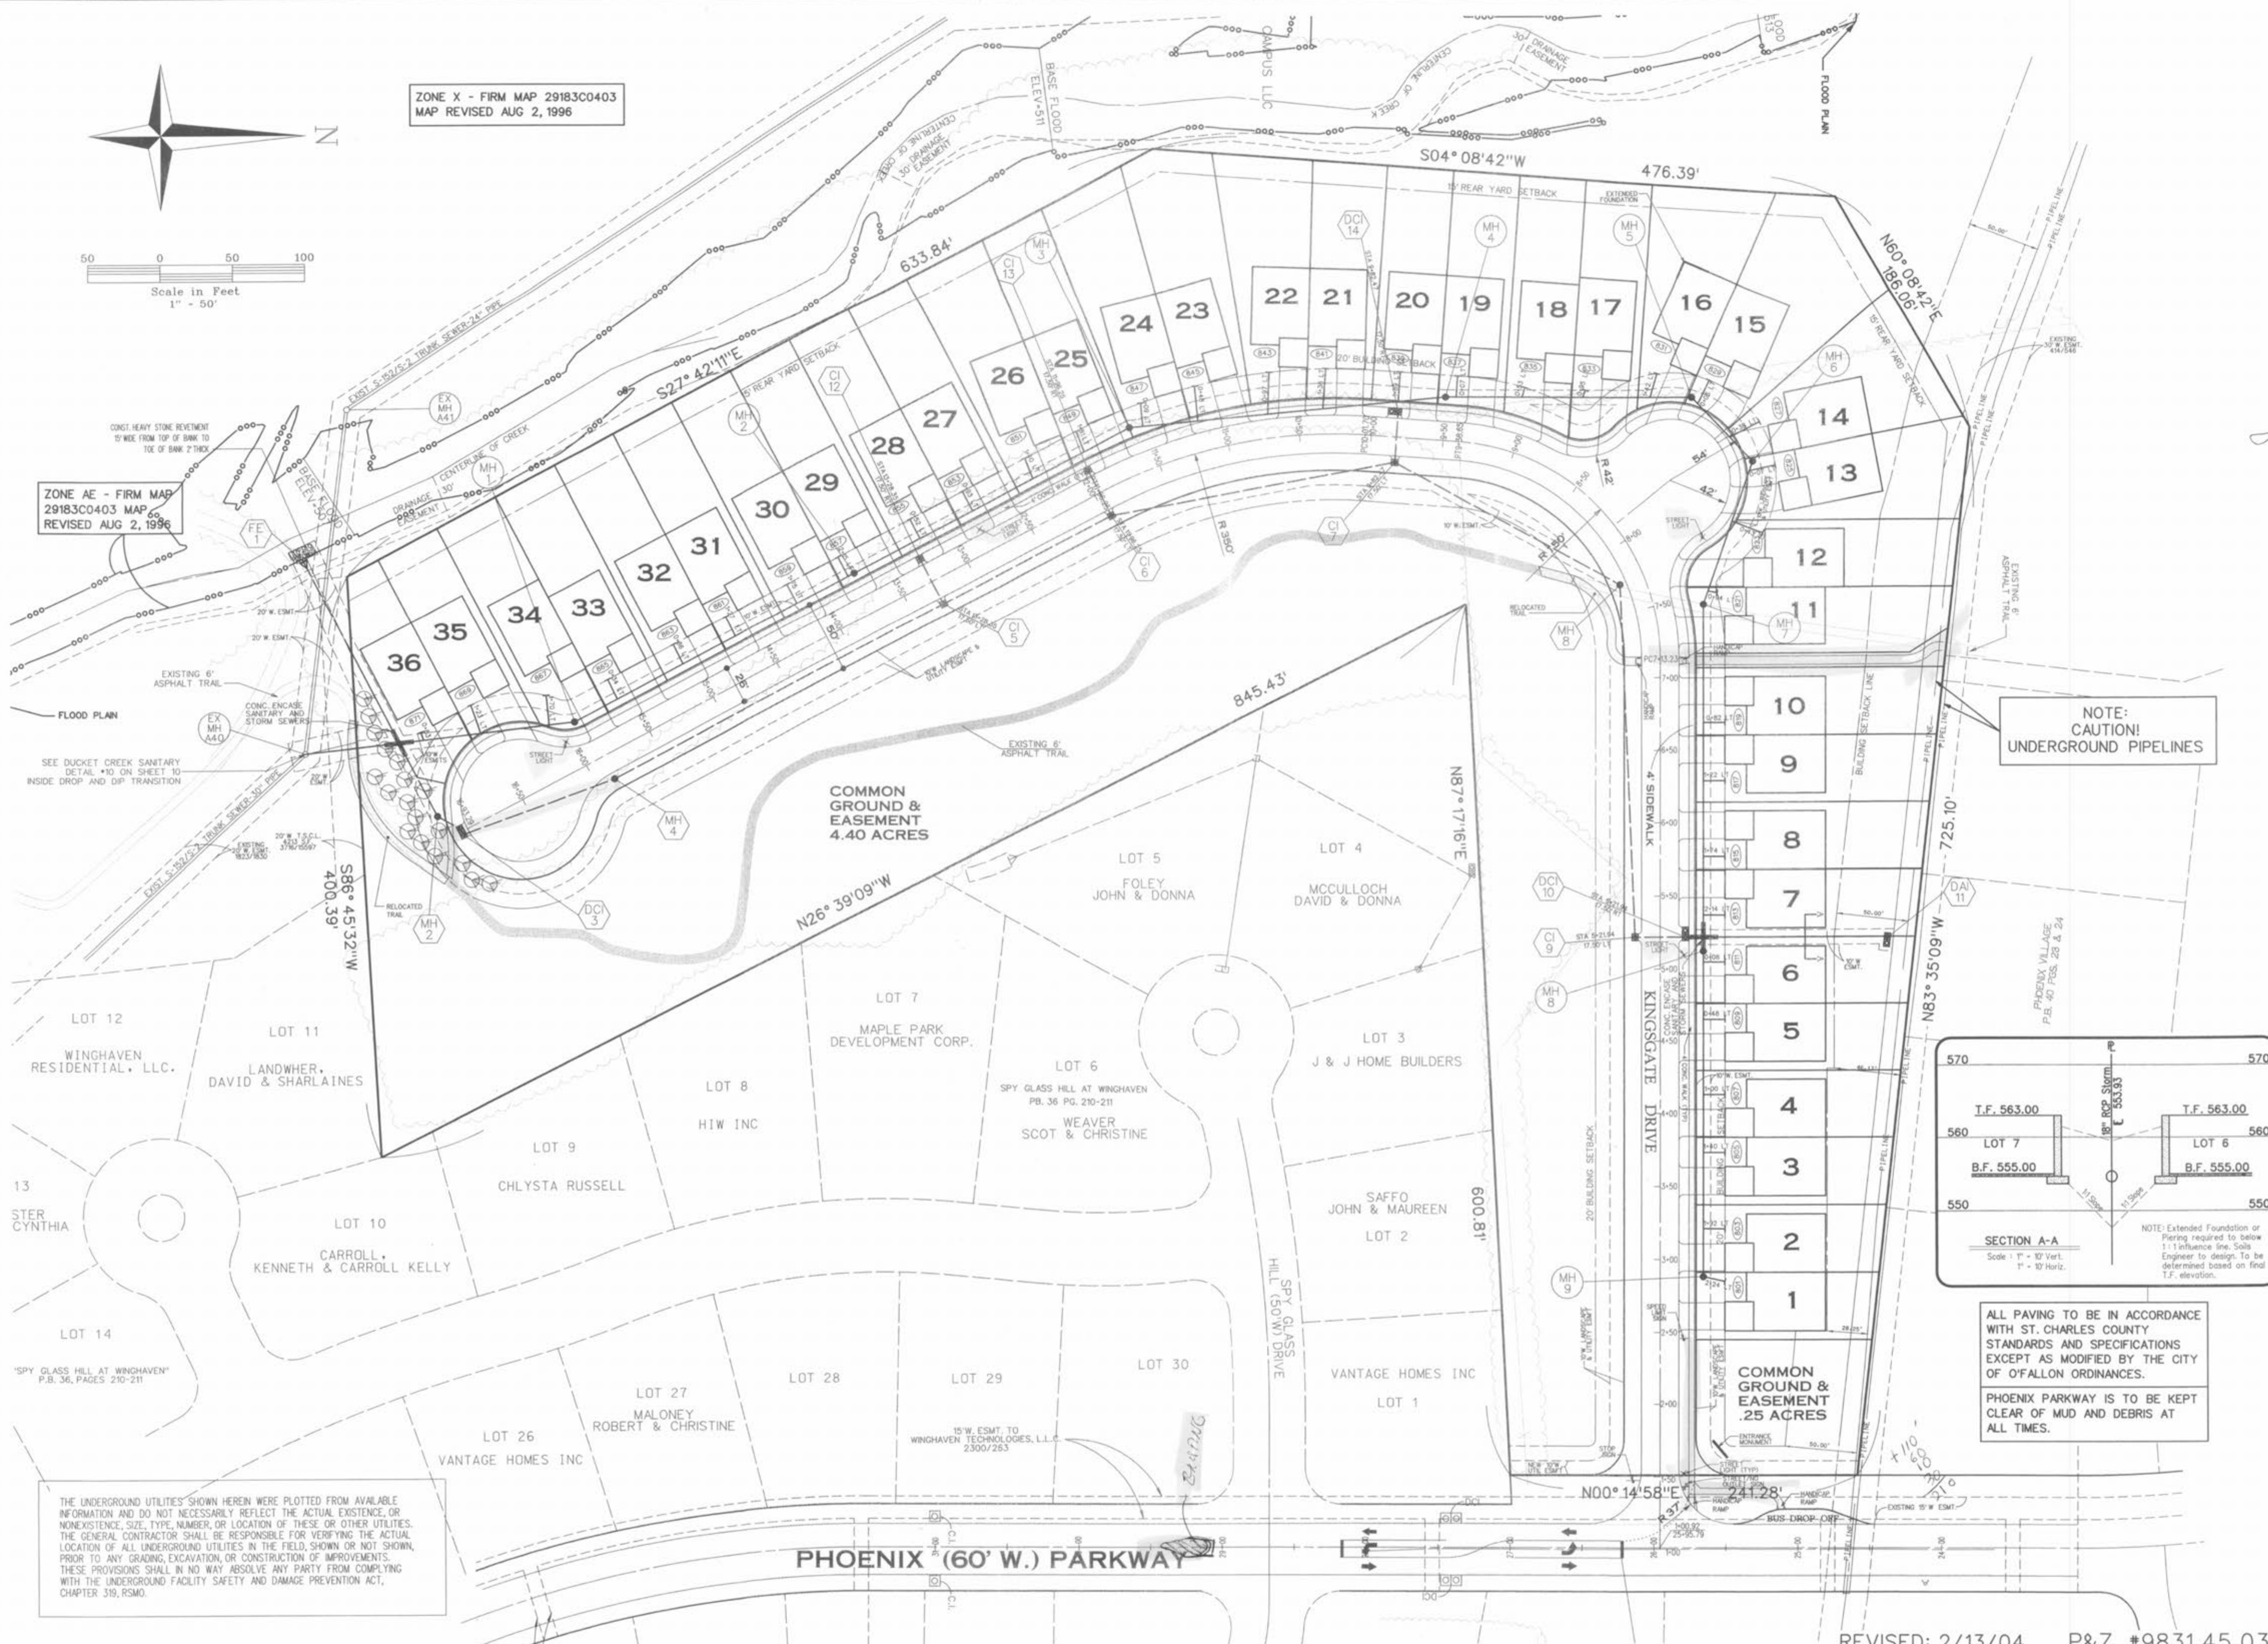

NOTE:
CAUTION!
UNDERGROUND PIPELINES

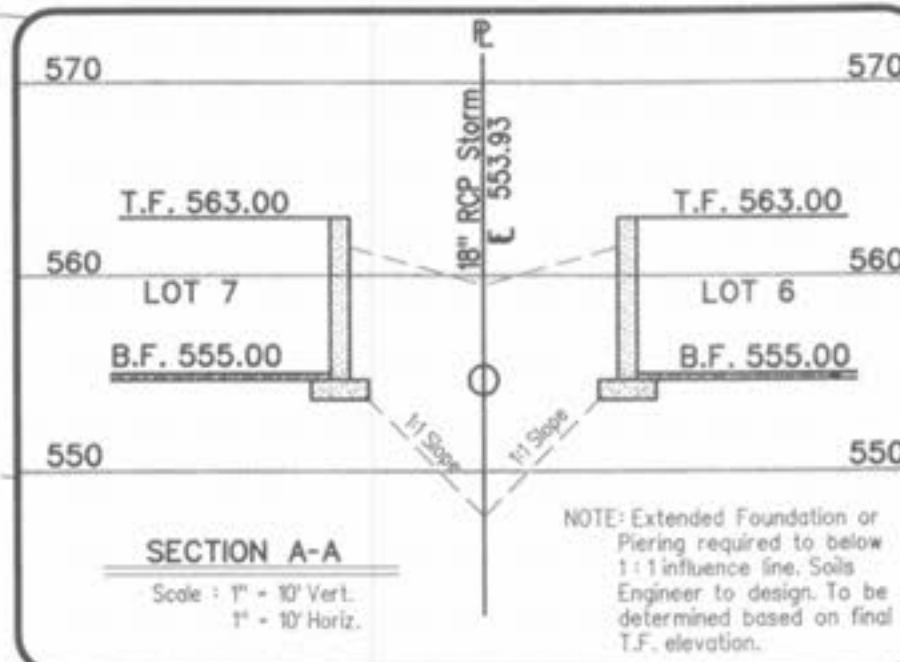

ALL PAVING TO BE IN ACCORDANCE WITH ST. CHARLES COUNTY STANDARDS AND SPECIFICATIONS EXCEPT AS MODIFIED BY THE CITY OF FALLON ORDINANCES.
PHOENIX PARKWAY IS TO BE KEPT CLEAR OF MUD AND DEBRIS AT ALL TIMES.

THE UNDERGROUND UTILITIES SHOWN HEREIN WERE PLOTTED FROM AVAILABLE INFORMATION AND DO NOT NECESSARILY REFLECT THE ACTUAL EXISTENCE, OR NONEXISTENCE, SIZE, TYPE, NUMBER, OR LOCATION OF THESE OR OTHER UTILITIES. THE GENERAL CONTRACTOR SHALL BE RESPONSIBLE FOR VERIFYING THE ACTUAL LOCATION OF ALL UNDERGROUND UTILITIES IN THE FIELD, SHOWN OR NOT SHOWN, PRIOR TO ANY GRADING, EXCAVATION, OR CONSTRUCTION OF IMPROVEMENTS. THESE PROVISIONS SHALL IN NO WAY ABSOLVE ANY PARTY FROM COMPLYING WITH THE UNDERGROUND FACILITY SAFETY AND DAMAGE PREVENTION ACT, CHAPTER 319, RSMO.

WINGHAVEN
RESIDENTIAL, L.L.C.
11 MORRIS & SON
ST. LOUIS, MISSOURI 63008
PHONE (800) 537-2000



KINGSGATE at
WINGHAVEN

SITE PLAN
Design By: D.E.K.
Drawn By: T.S.J.
Checked By: T.J.M.
7247