
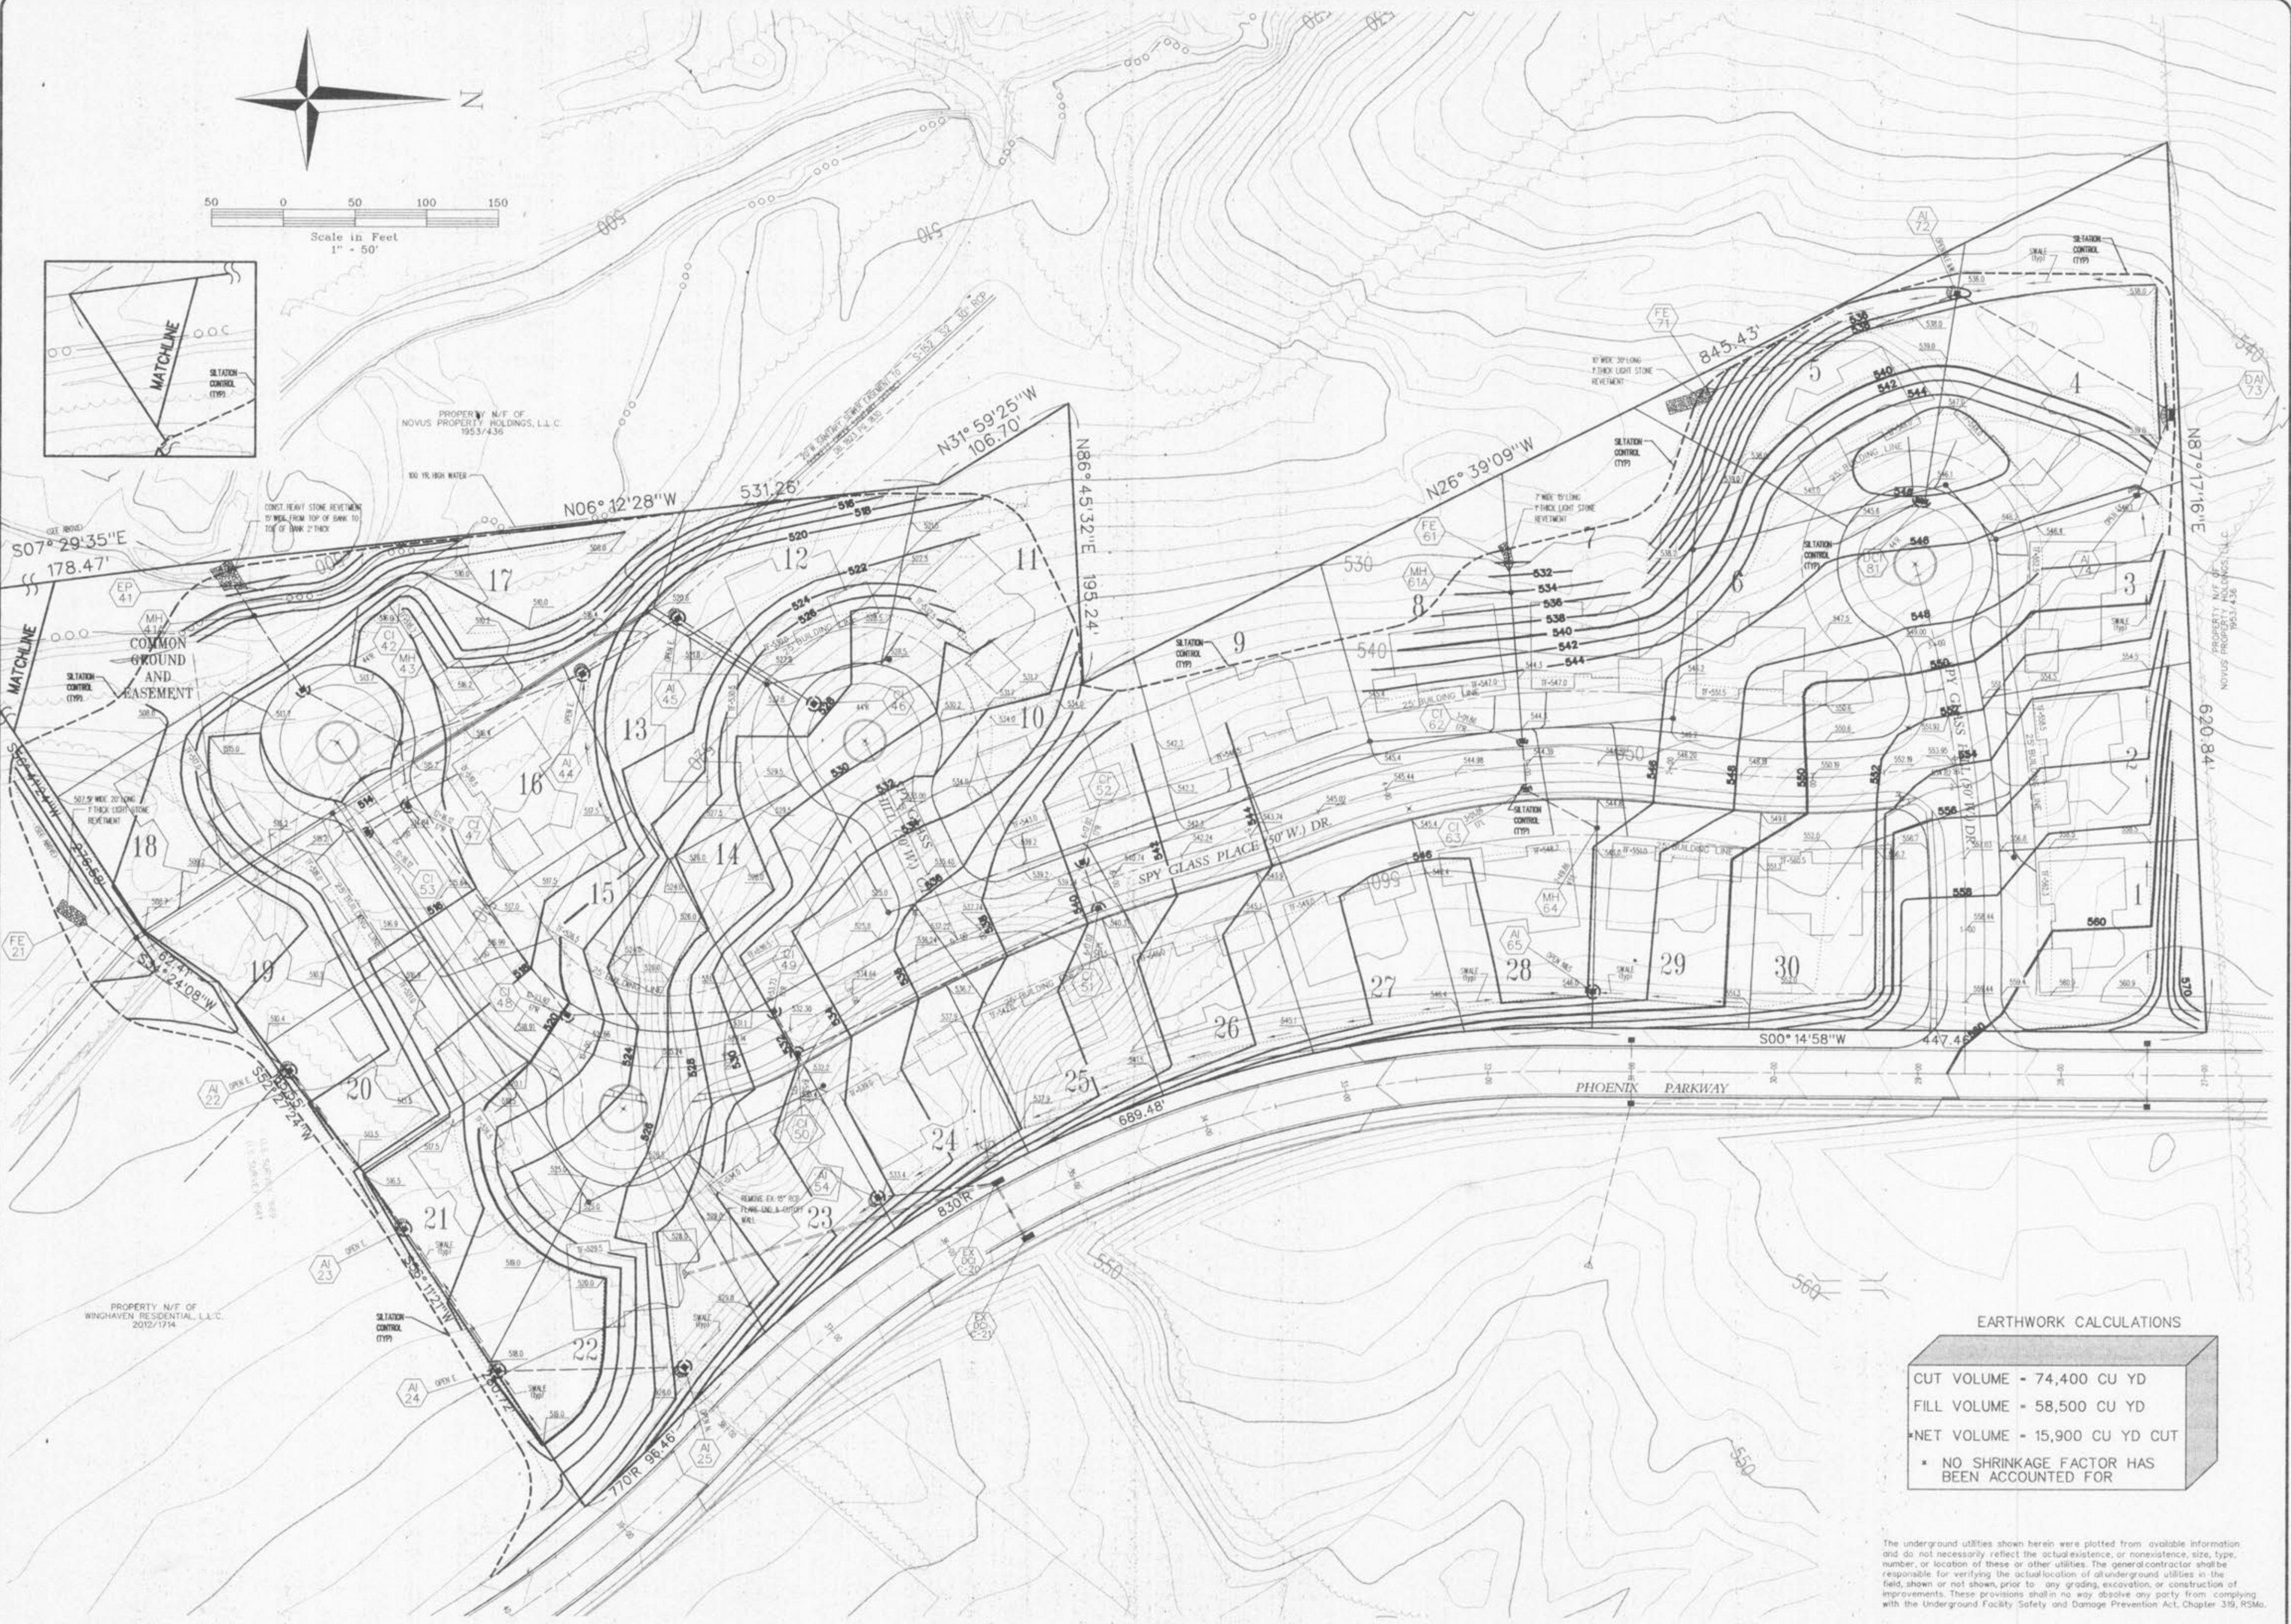


Scale in Feet  
1" = 50'

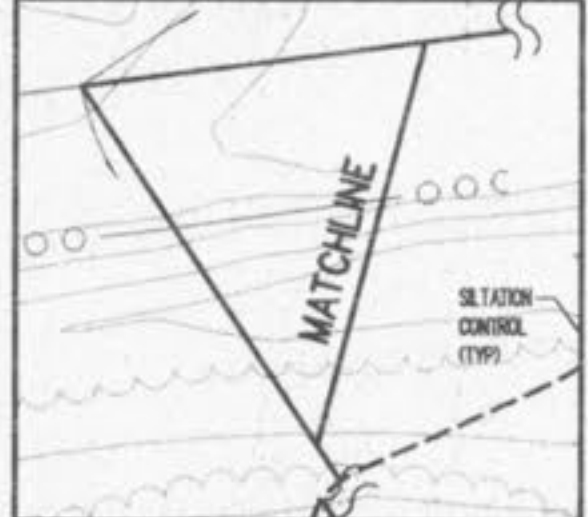

**EARTHWORK CALCULATIONS**

|  |                    |
|--|--------------------|
| CUT VOLUME                                   | - 74,400 CU YD     |
| FILL VOLUME                                  | - 58,500 CU YD     |
| NET VOLUME                                   | - 15,900 CU YD CUT |
| * NO SHRINKAGE FACTOR HAS BEEN ACCOUNTED FOR |                    |

The underground utilities shown herein were plotted from available information and do not necessarily reflect the actual existence, or nonexistence, size, type, number, or location of these or other utilities. The general contractor shall be responsible for verifying the actual location of all underground utilities in the field, shown or not shown, prior to any grading, excavation, or construction of improvements. These provisions shall in no way absolve any party from complying with the Underground Facility Safety and Damage Prevention Act, Chapter 319, RSMo.

**WINGHAVEN**  
RESIDENTIAL L.L.C.  
11 MCBRIDE & SON  
CORPORATE CENTER DRIVE  
ST. LOUIS, MISSOURI 63005  
PHONE (314) 537-2000



# SPY GLASS HILL AT WINGHAVEN

## GRADING PLAN

Design By: C.L.  
Drawn By: C.L.  
Checked By: T.J.M.

B-5500-43

09-17-99  
03