

[illegible]

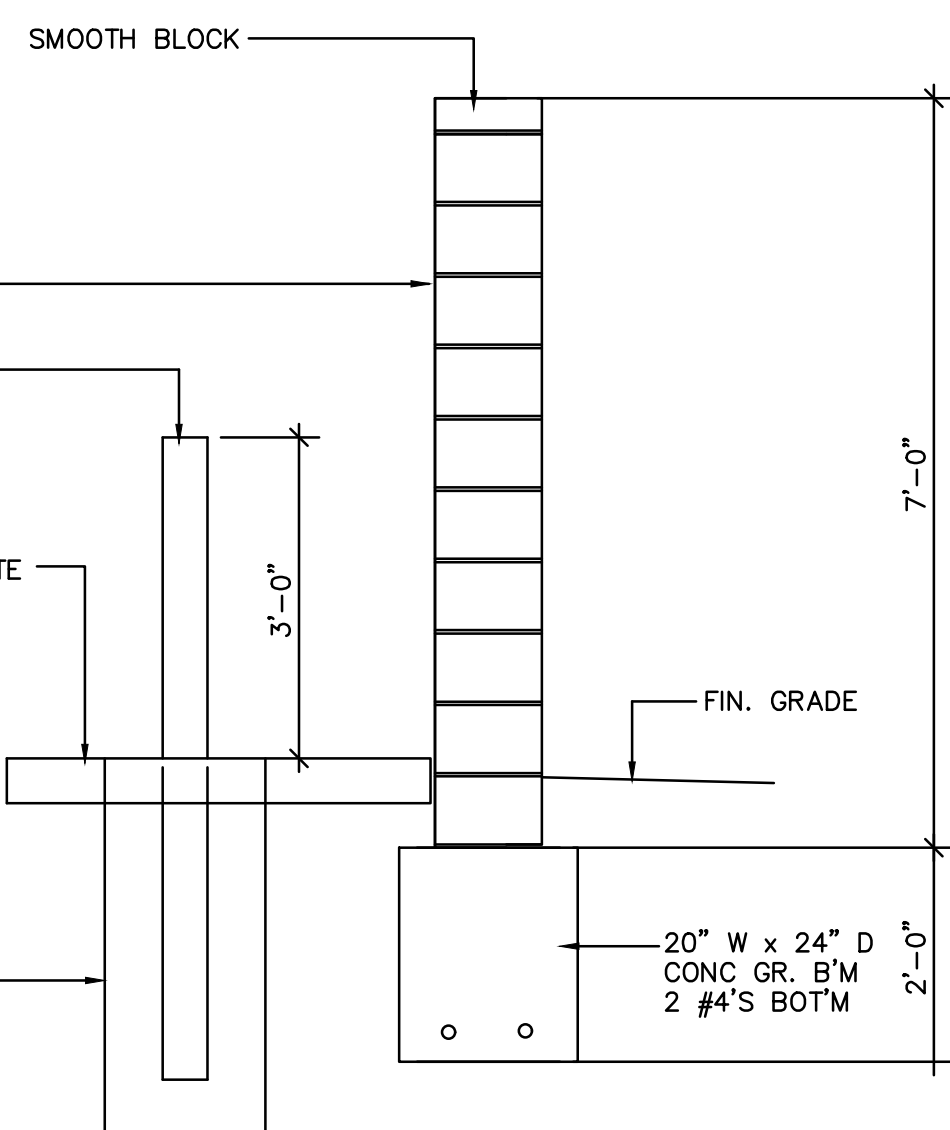
Diagram illustrating the cross-section of a curb and gutter assembly. The assembly consists of the following layers and dimensions:

- TOPSOIL**: Located above the curb and pavement.
- BITUMINOUS SEALANT**: A layer between the curb and the pavement, with a thickness of $1''$.
- CEMENT CONCRETE CURB**: The vertical structure, with a width of $5''$ and a radius of $\frac{1}{4}''$ at the top corner.
- ASPHALT PAVEMENT**: The surface layer, with a thickness of $6''$.
- AGGREGATE BASE COURSE**: The layer below the asphalt pavement.
- COMPACTED SUBGRADE**: The base layer below the aggregate base course.

Overall dimensions and details:

- Total width of the curb and gutter assembly: $6''$.
- Minimum depth of the topsoil layer: $6'' \text{ MIN.}$.
- Total depth of the pavement and base layers: $18''$.
- Radius of the curb top corner: $\frac{1}{4}''$.
- Thickness of the bituminous sealant: $1''$.
- Thickness of the asphalt pavement: $6''$.

NOT TO SCALE



6" LONG STEEL PIPE HINGES
WELDED TO GATE FRAME _____
GREASE BETW'N POST & HINGE _____

3" LONG STEEL PIPE COLLAR
WELD BOT'M COLLAR TO POST _____
BOLT TOP COLLAR _____

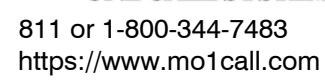
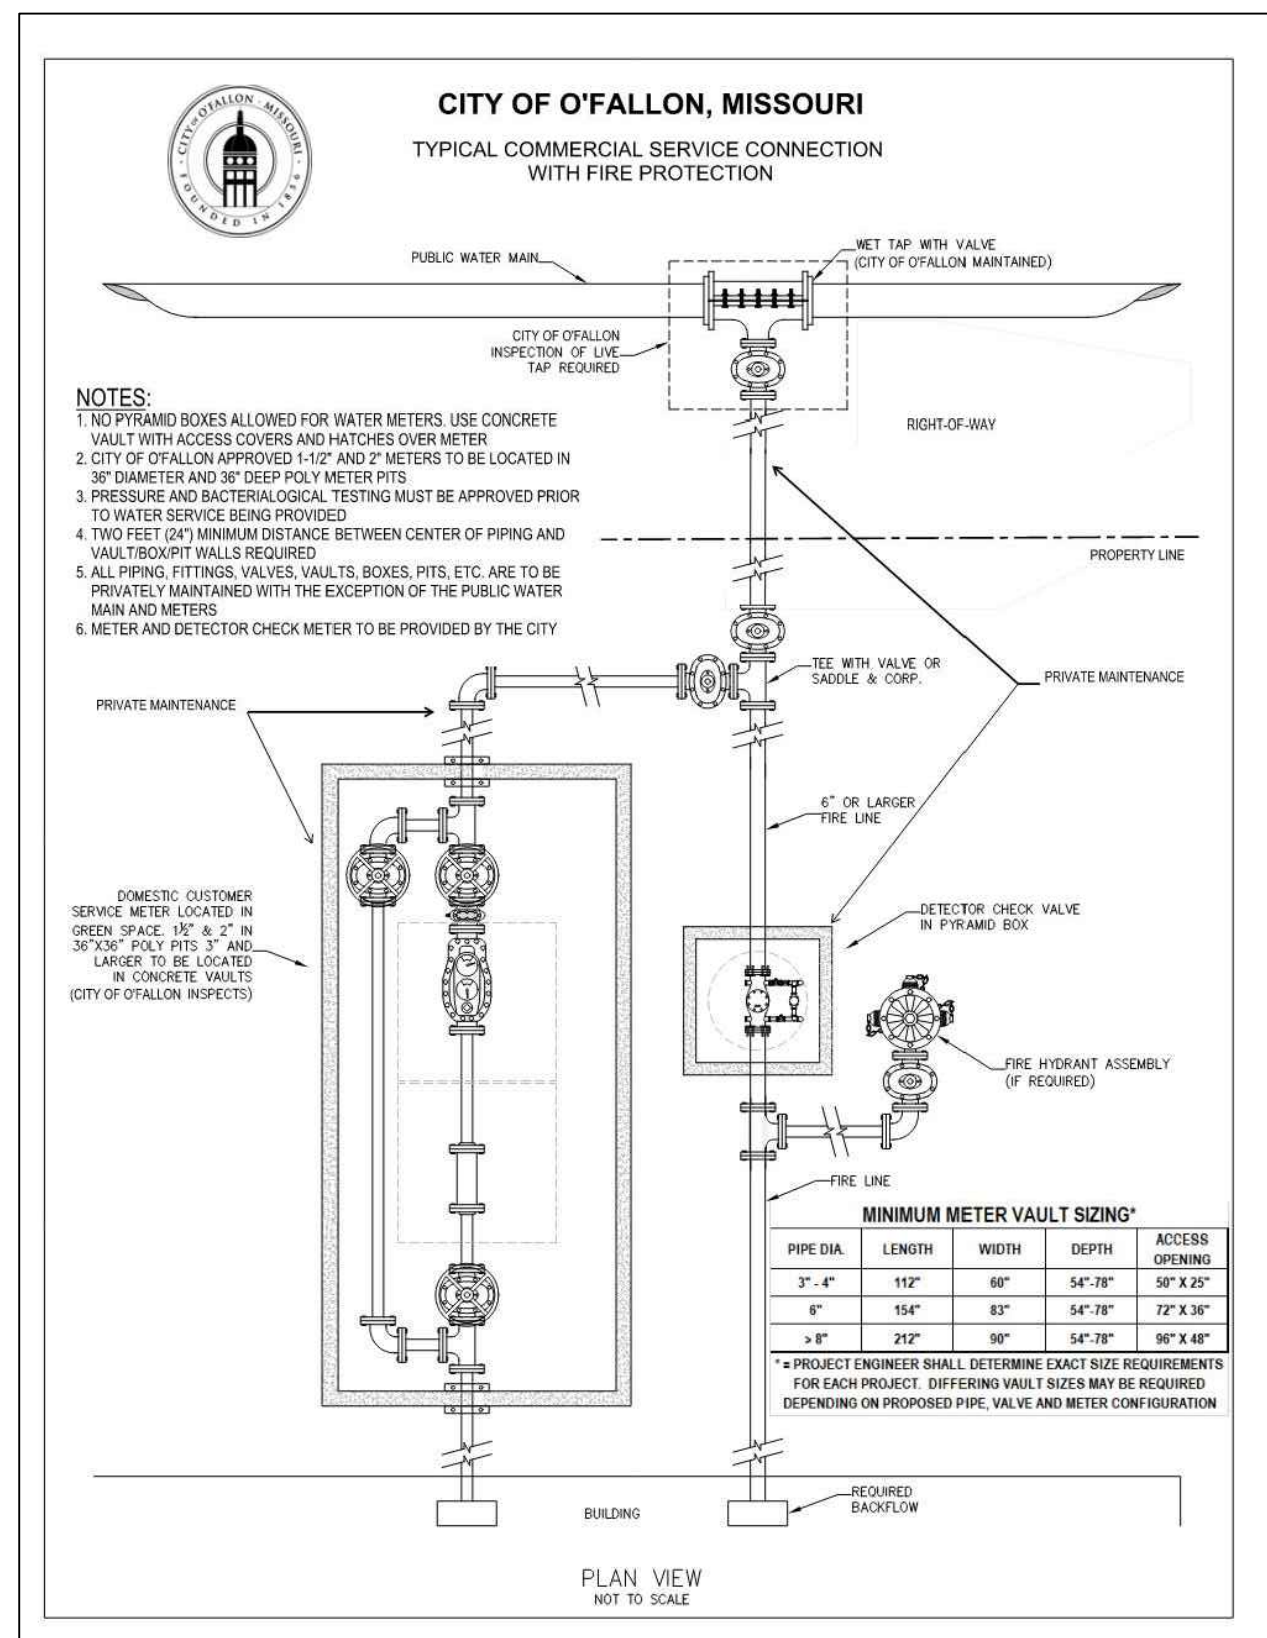
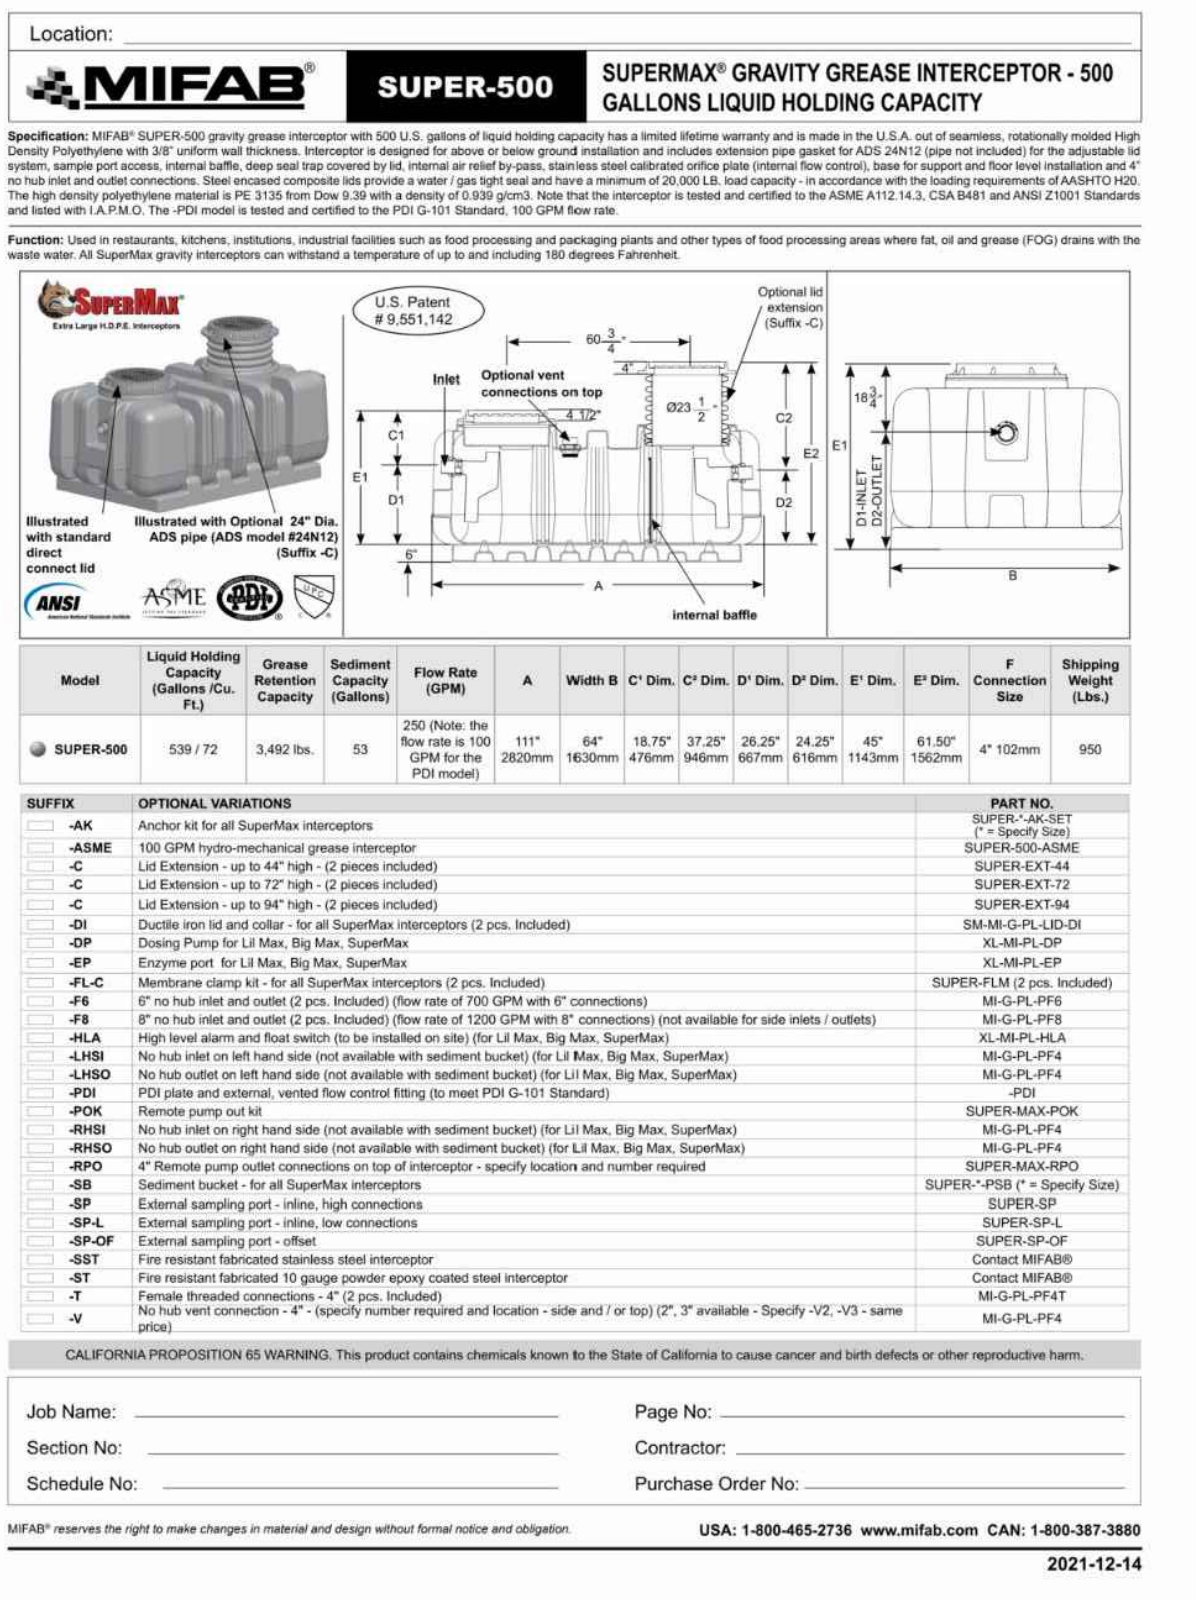
8" SMOOTH
CONC. BL'K PAINT TO MATCH _____

4"Ø CONC-FILLED STEEL
PIPE GATE POSTS _____
GATE LATCH _____

2x2x1/4" TUBE GATE FRAMES _____

CANE BOLTS _____

SLAB ELEV. AT GATE _____

[illegible]

CEC

Civil & Environmental Consultants, Inc.
30000 Little Hills Expressway • Suite 102 • St. Charles, MO 63301
314-655-4566 • 866-250-3679
www.cecinc.com



**MBR MANAGEMENT
NORTH MAIN PROPERTIES
201 N. MAIN STREET, SUITE 300
ST. CHARLES, MO**

Revision Date: 9/14/2023

P+Z No.
Approval Date: 1/6/2022
Permit No: 21-008100

Page No.

C803