




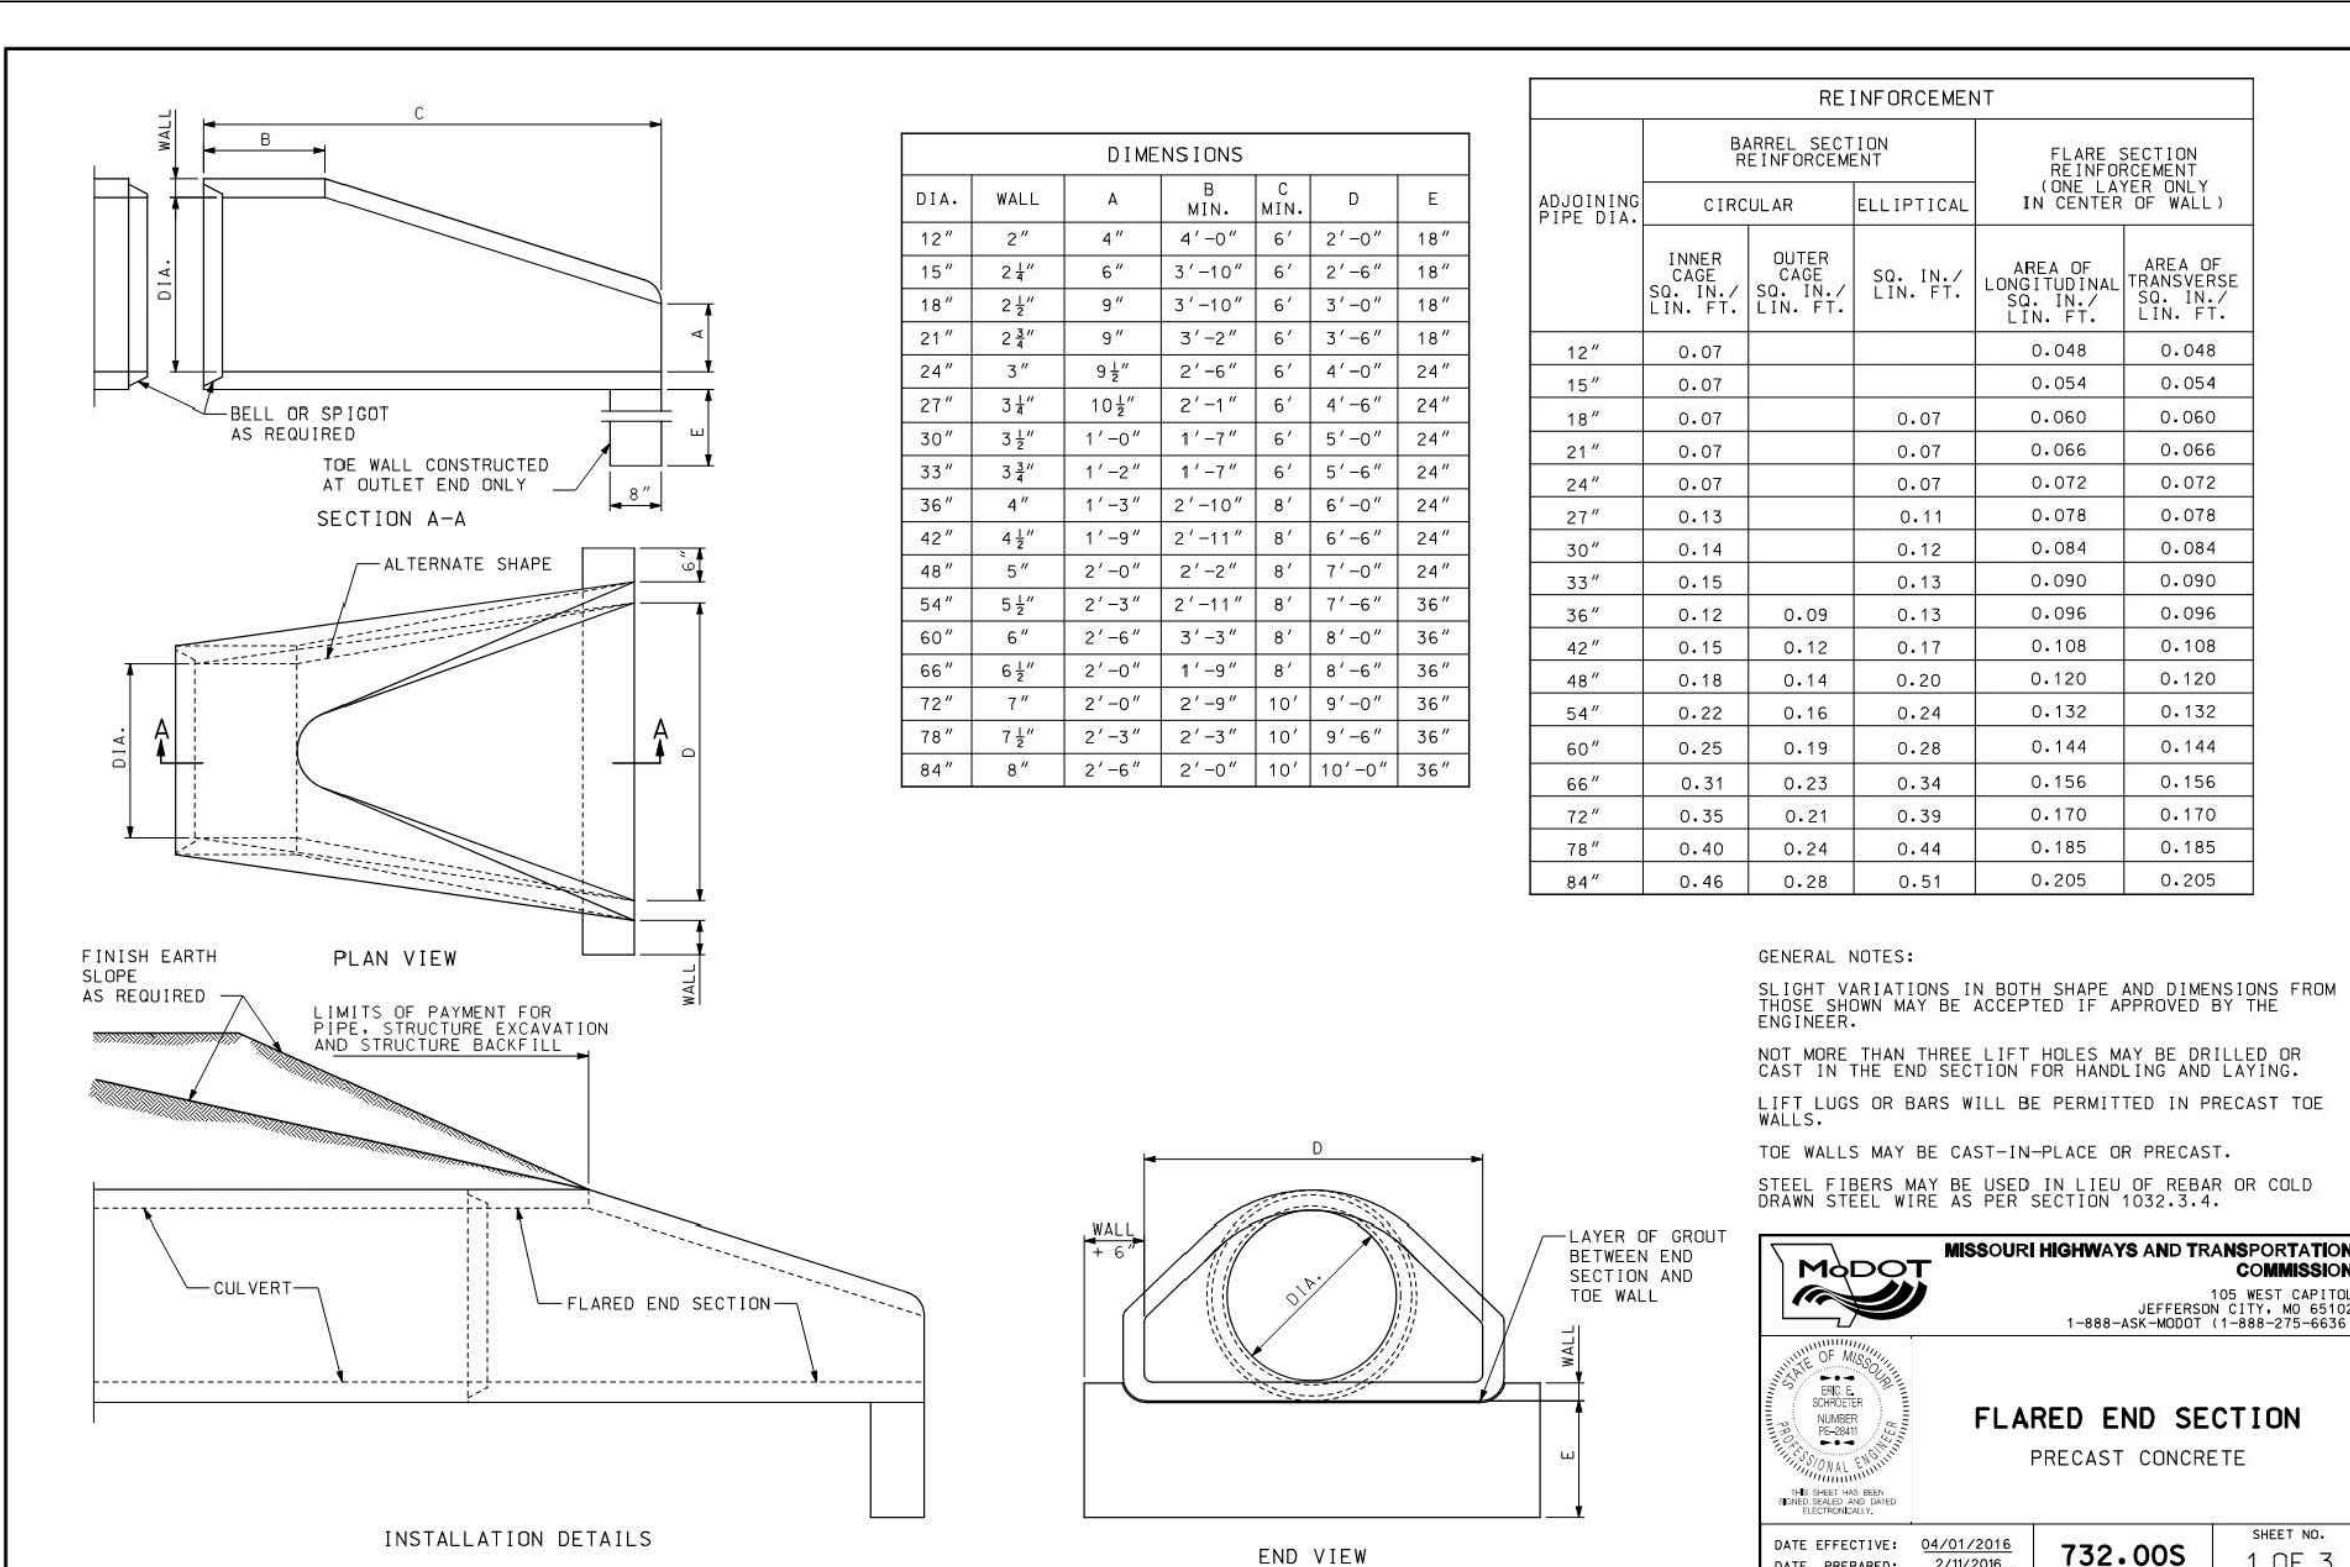


IF A SECTION IS PRESENT ON THIS SHEET IT HAS BEEN ELECTRONICALLY CHECKED AND OK'D.

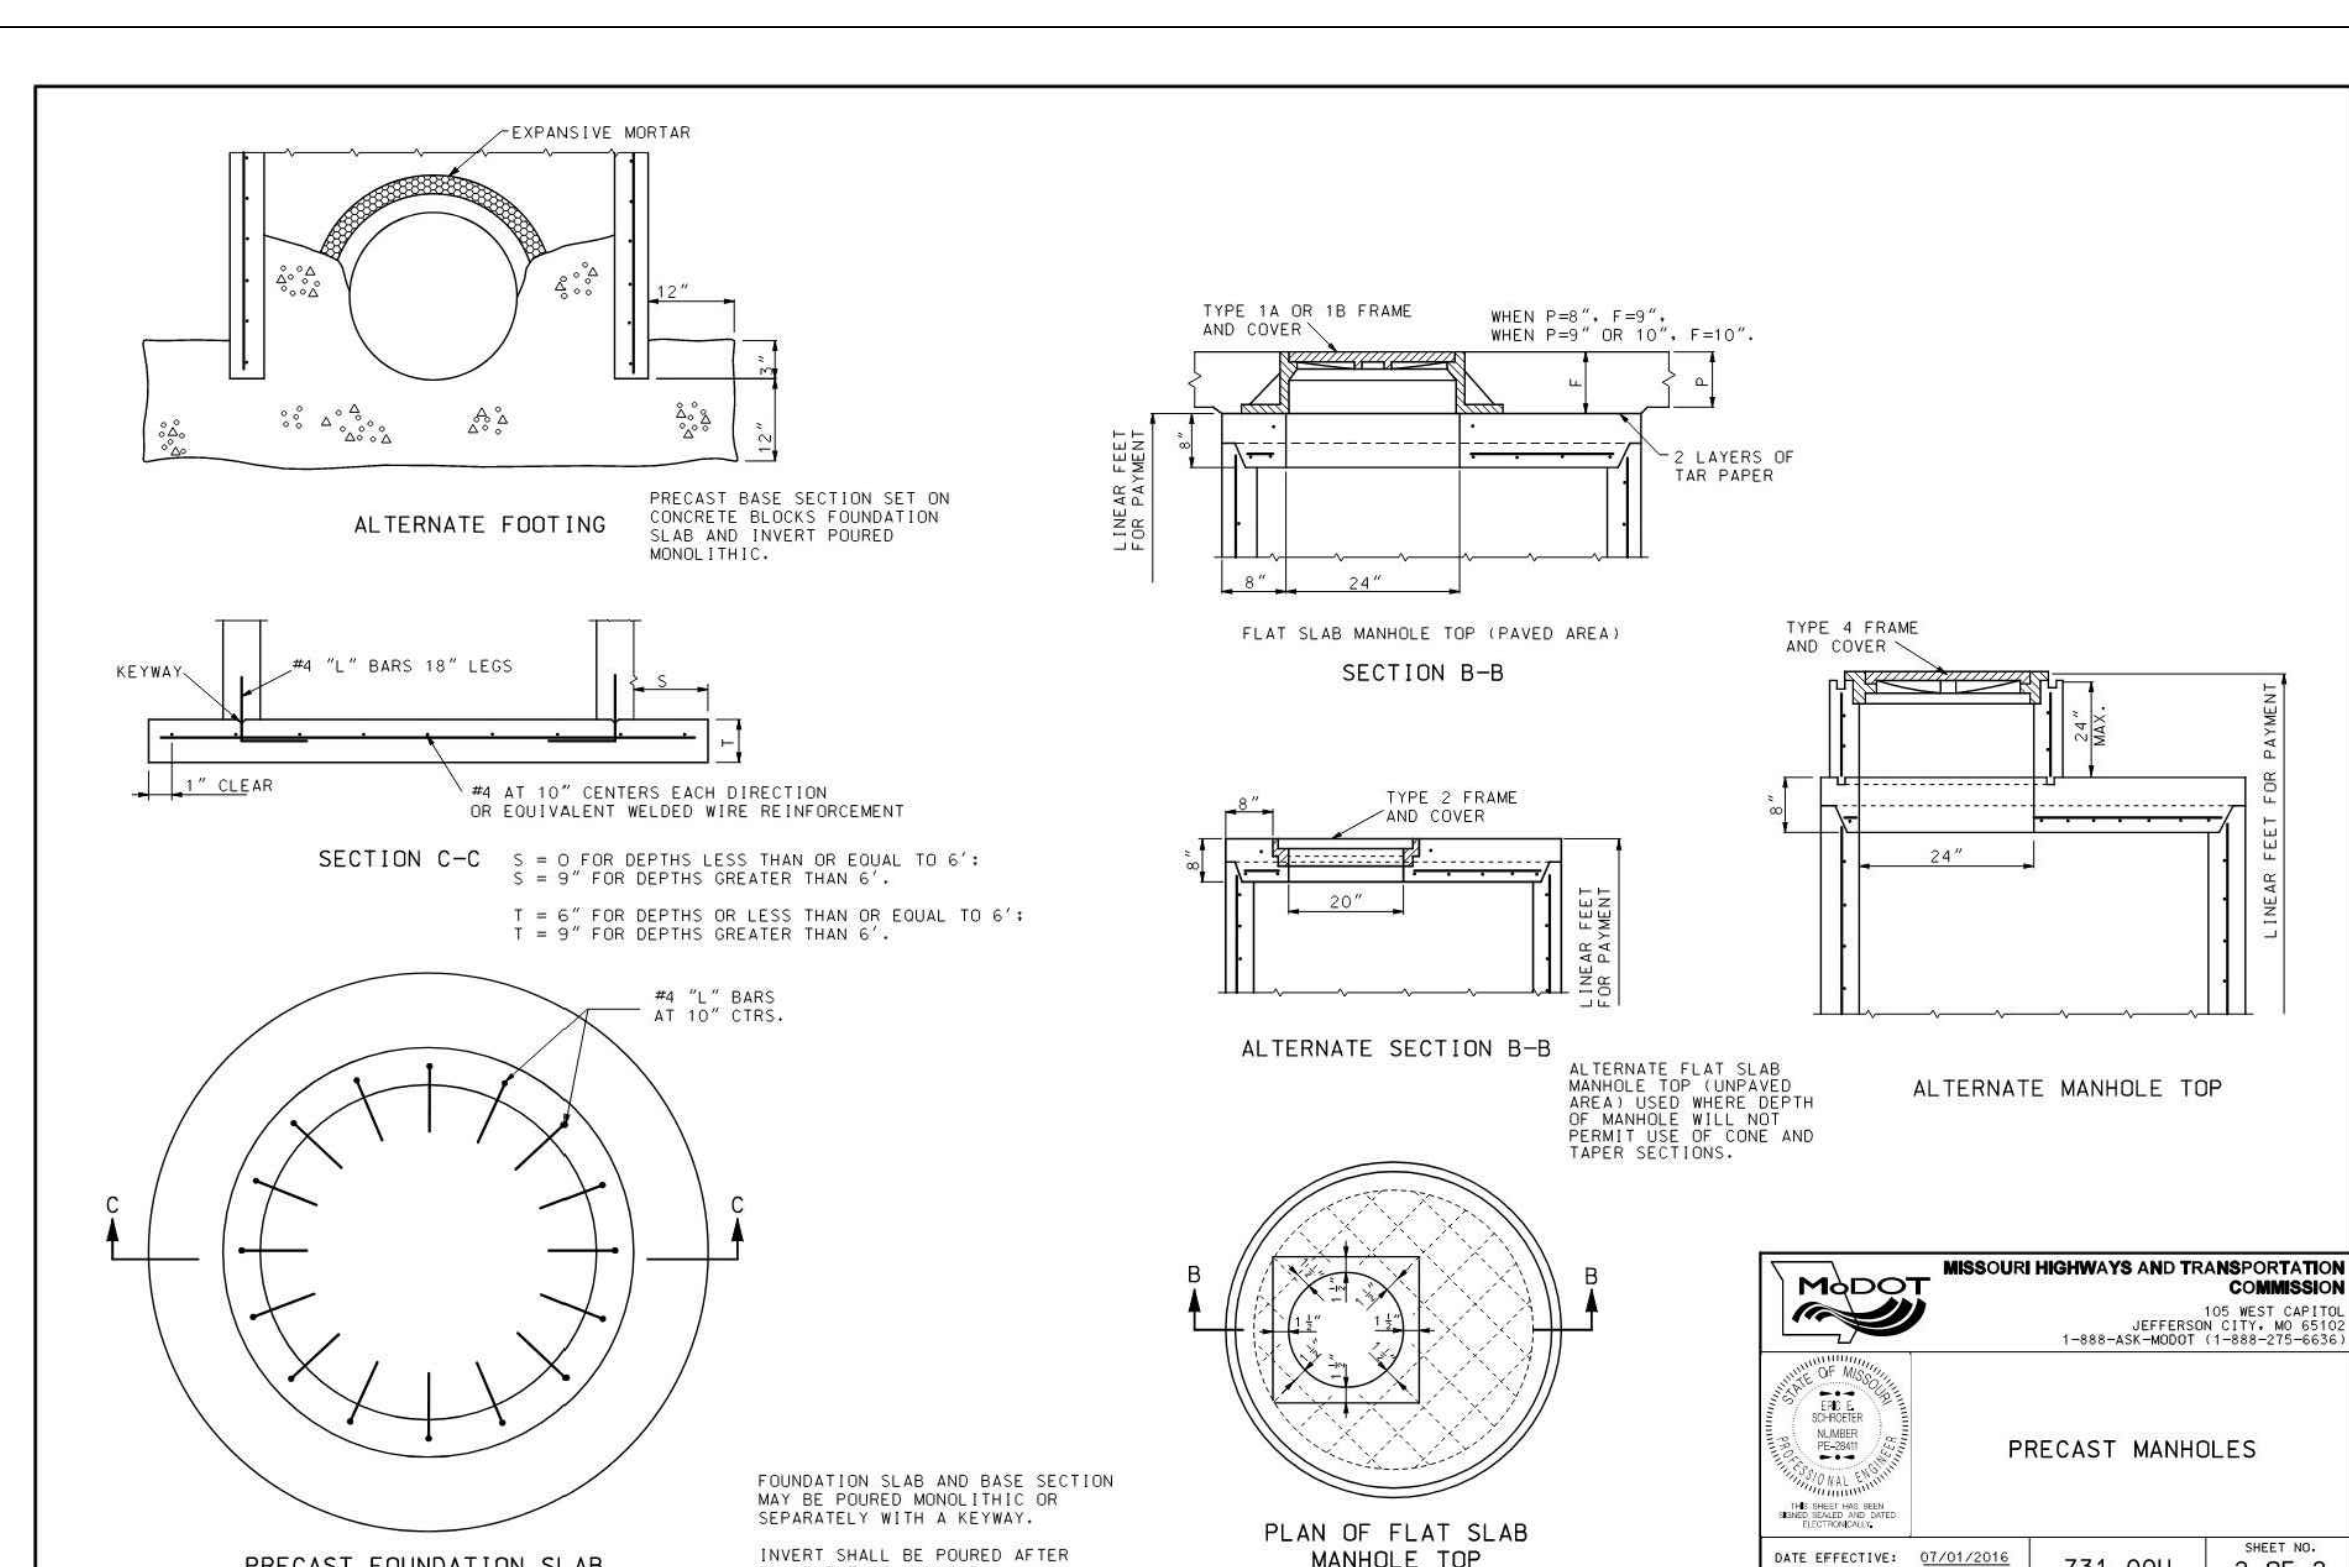

IF A SECTION IS PRESENT ON THIS SHEET IT HAS BEEN ELECTRONICALLY CHECKED AND OK'D.

NOTE:
JUNCTION BOX
EXTENSION
LOCATED NEAR
ONE SIDE

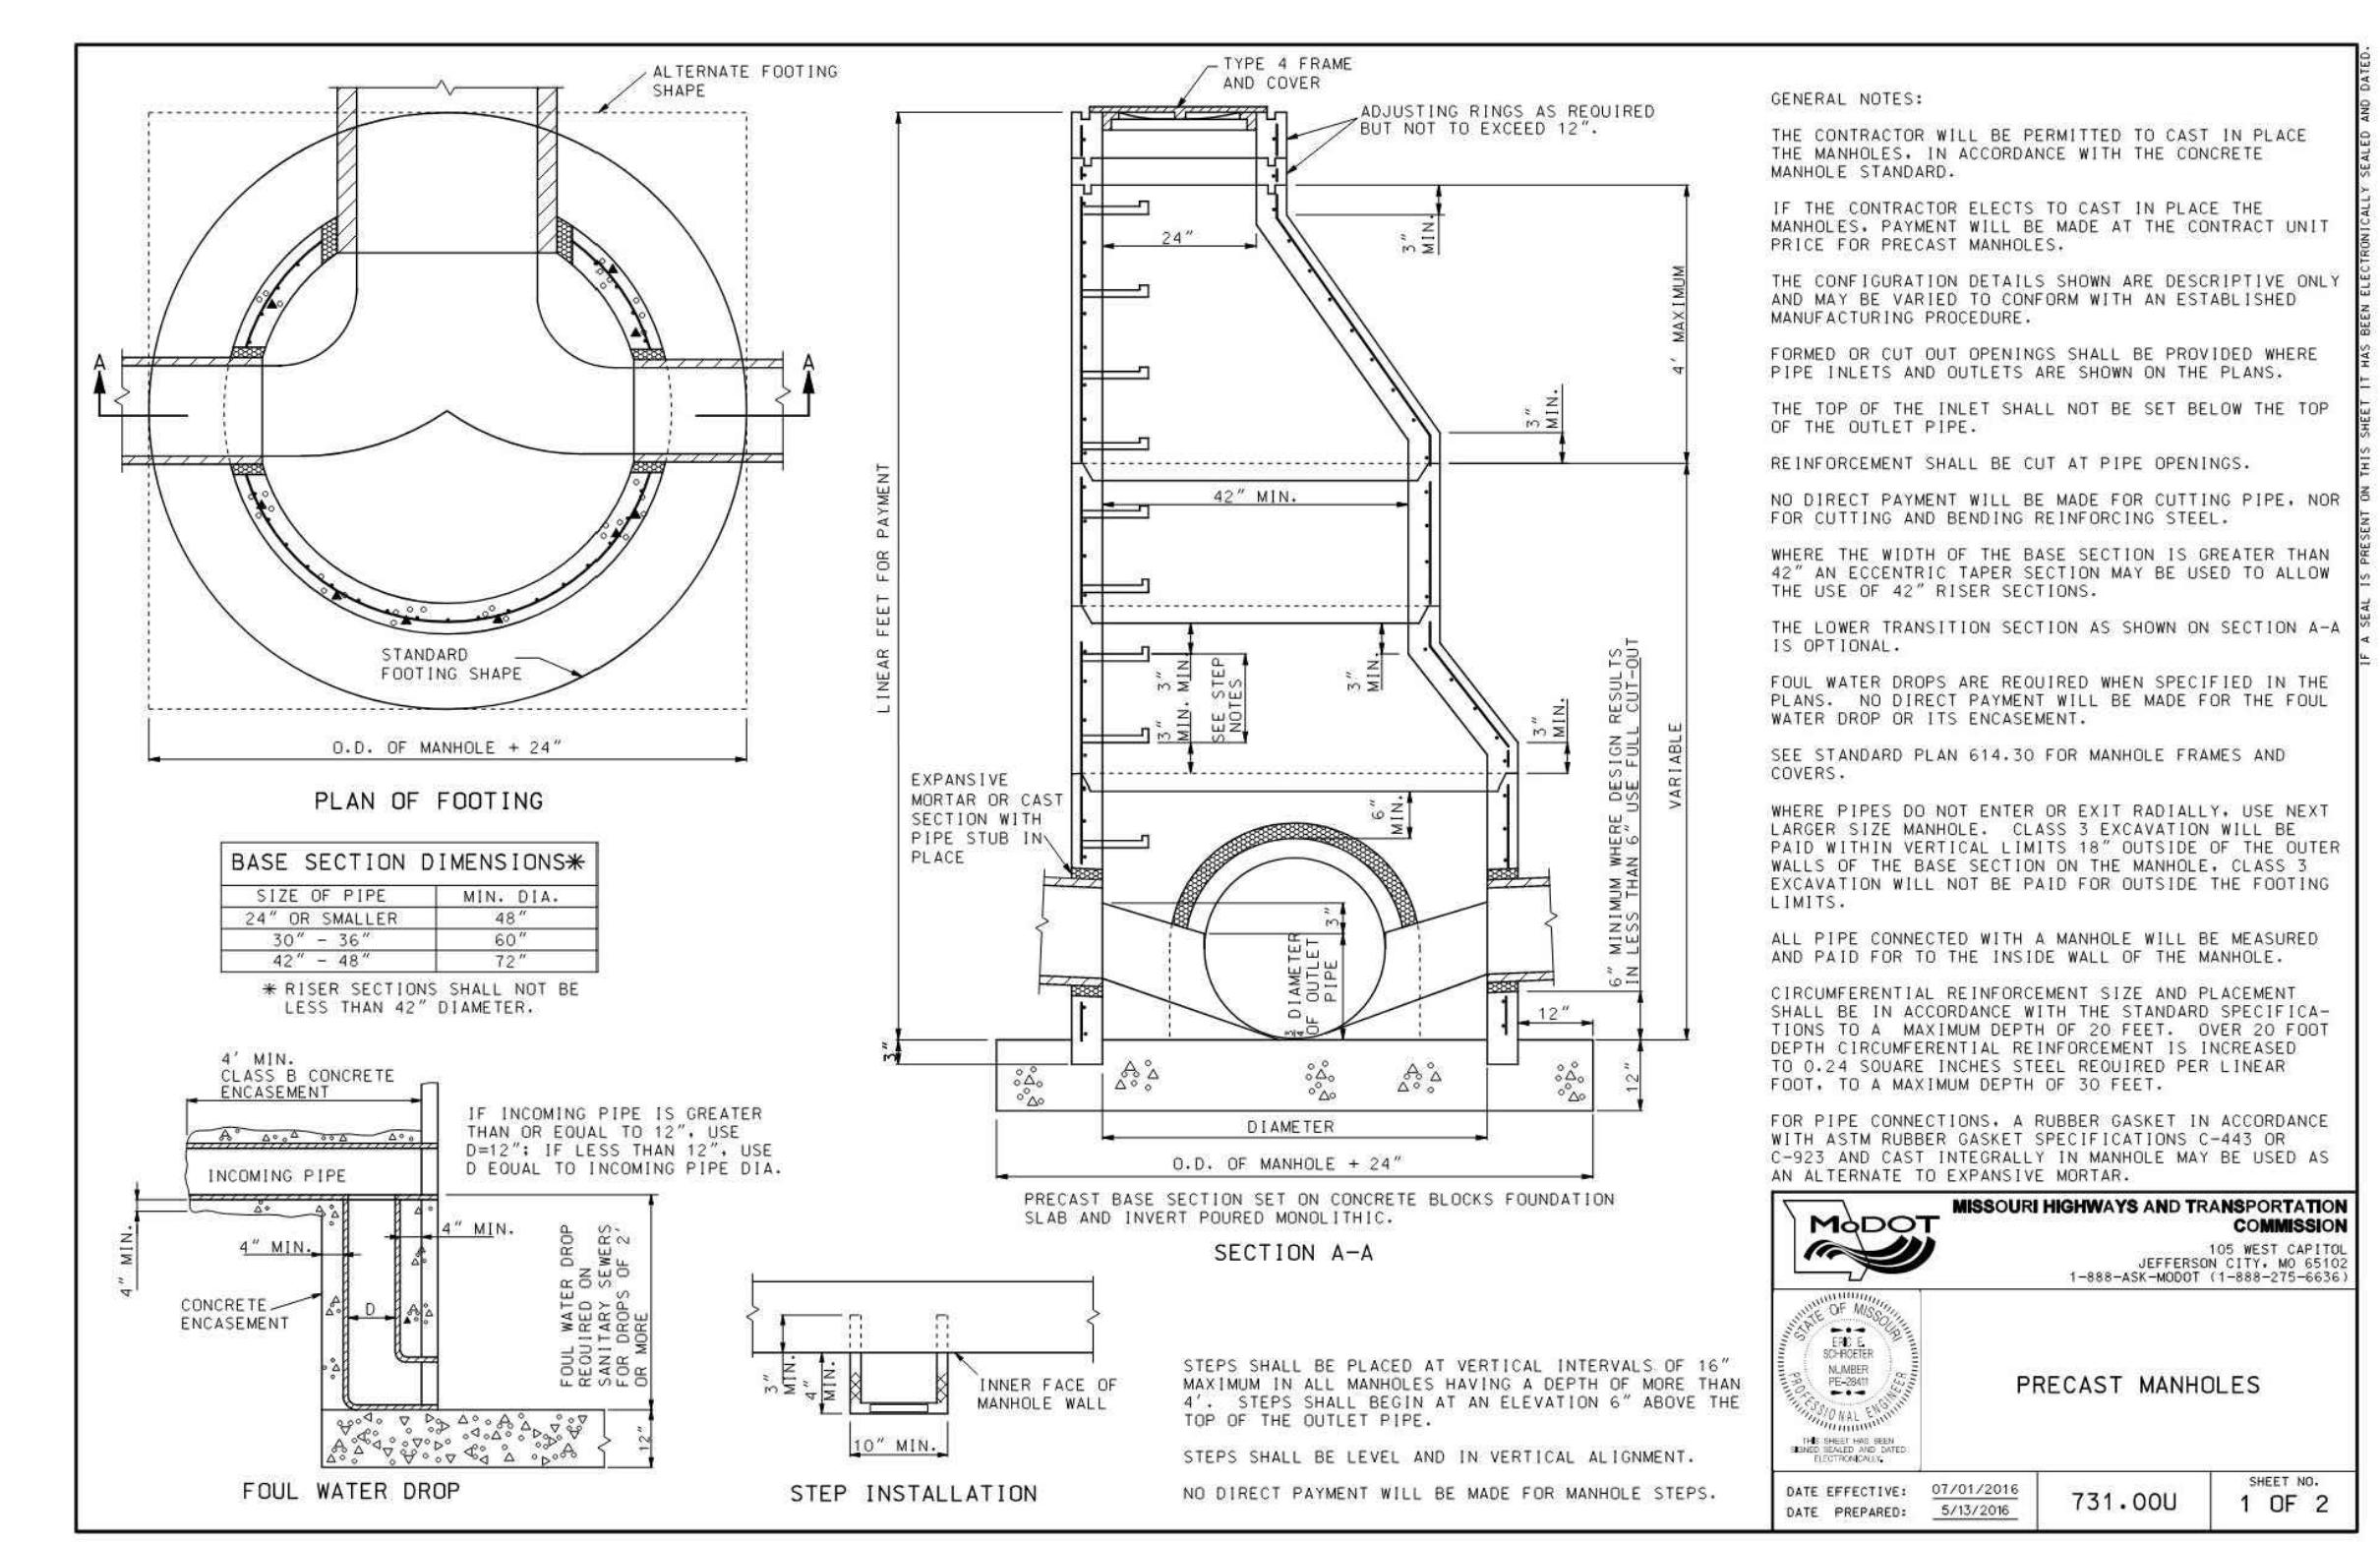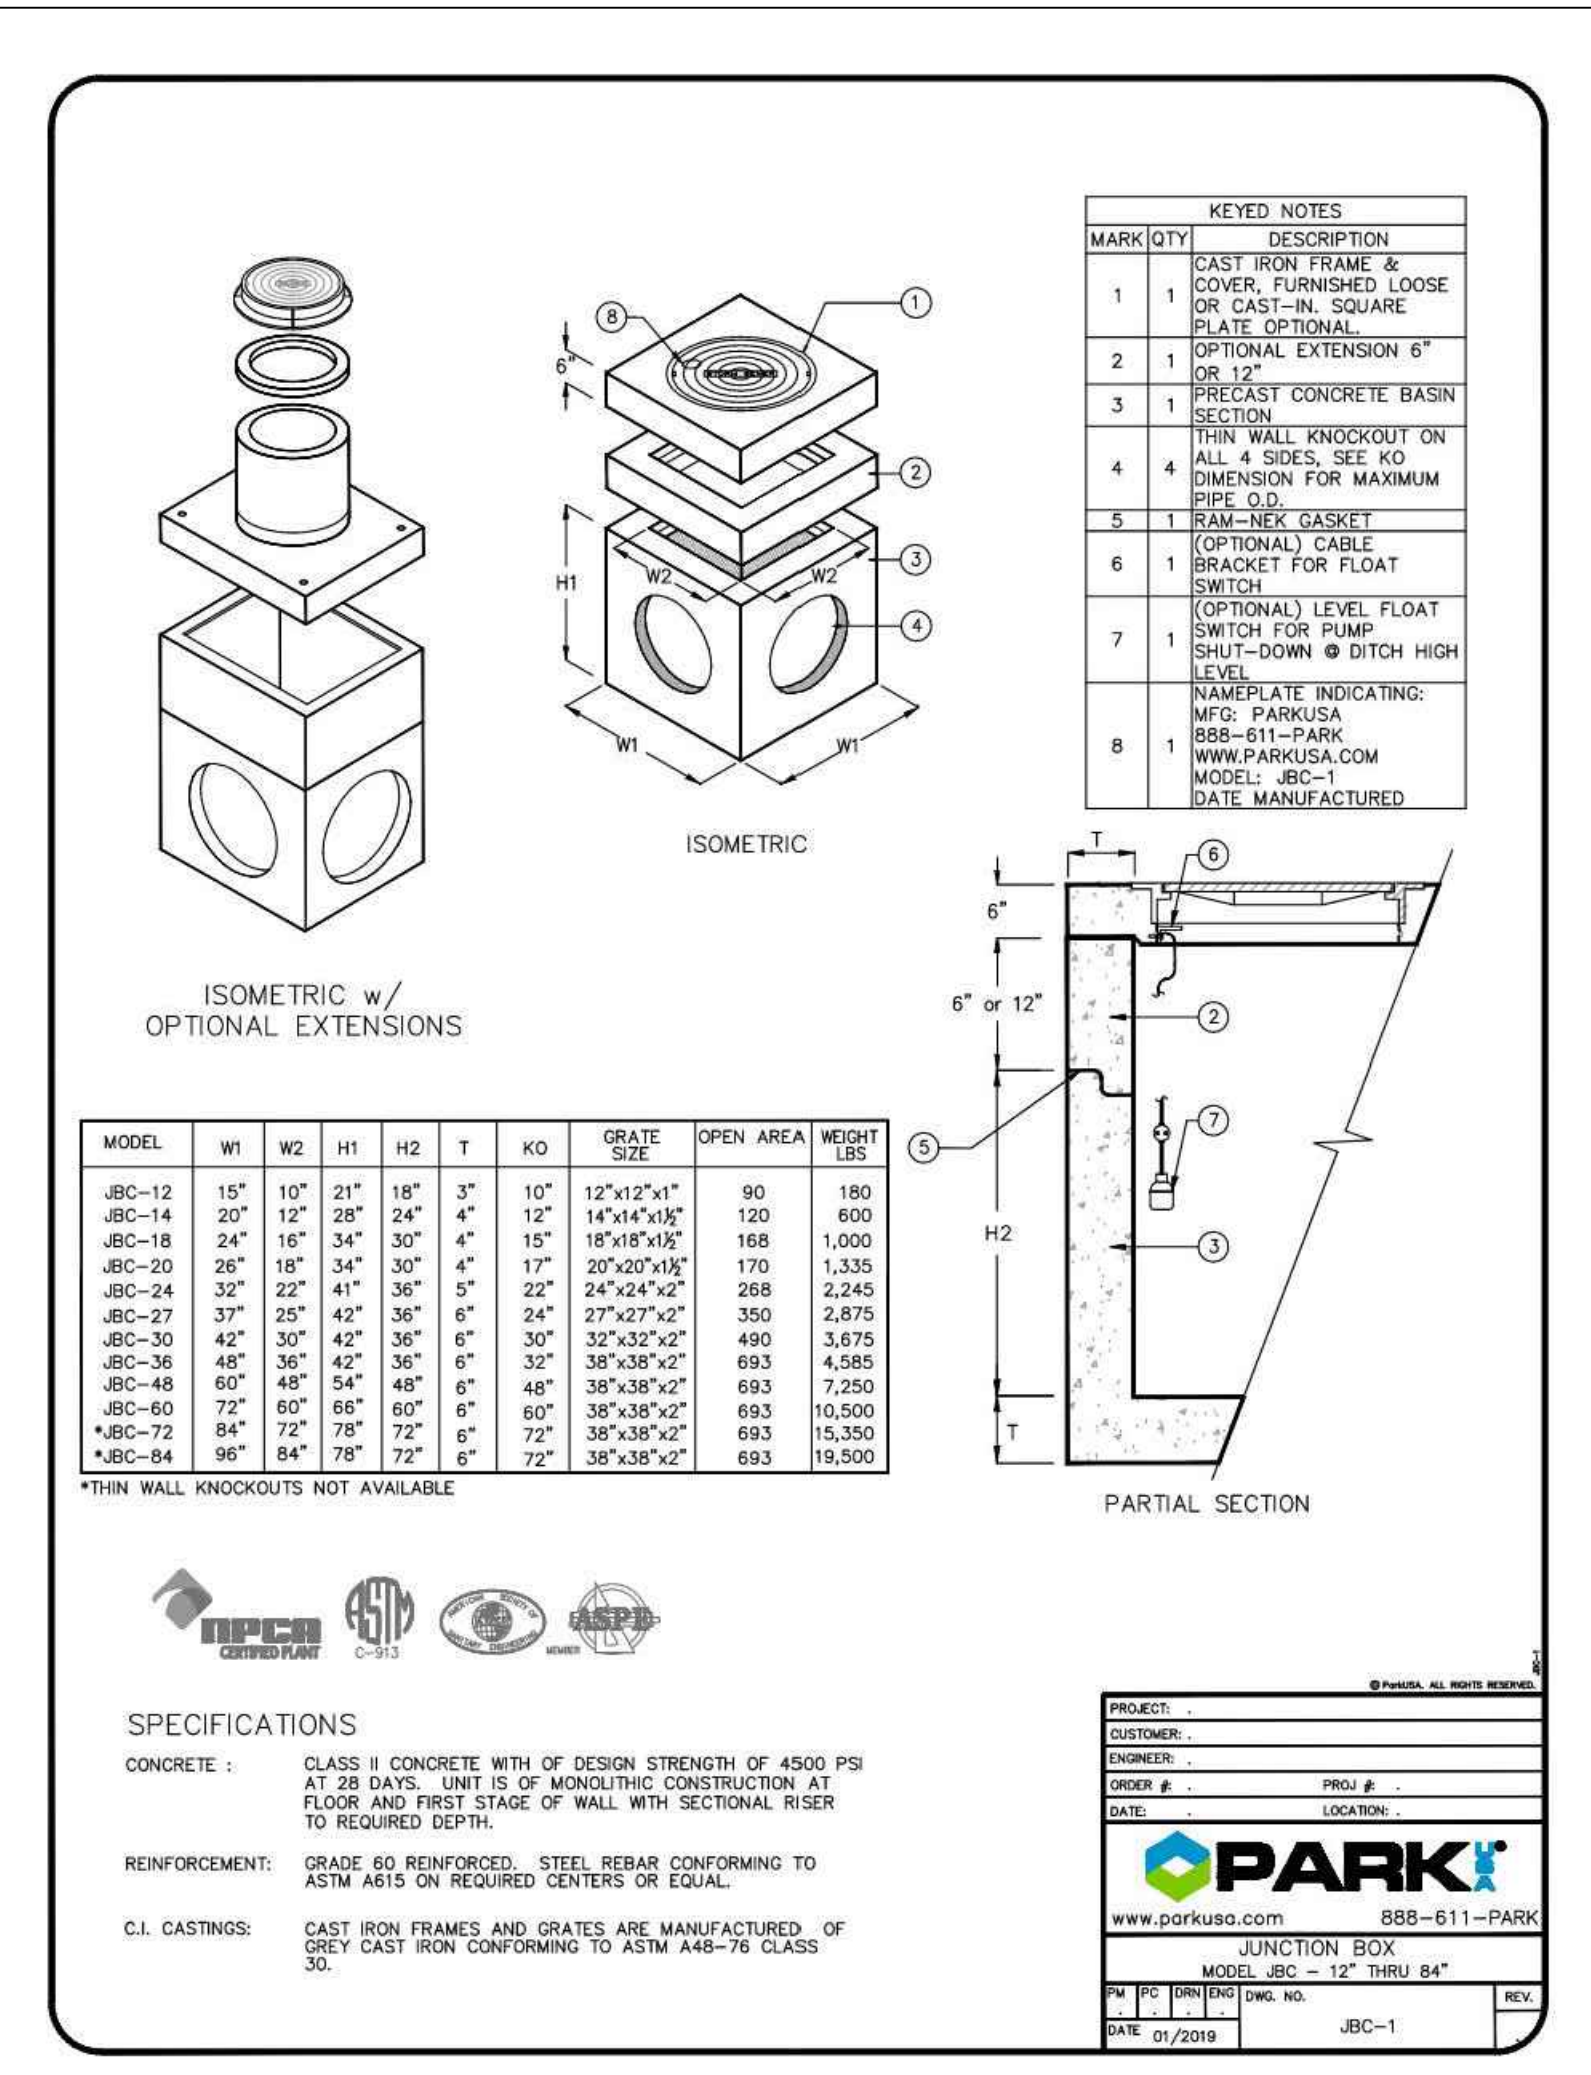

IF A SECTION IS PRESENT ON THIS SHEET IT HAS BEEN ELECTRONICALLY CHECKED AND OK'D.

NORTH MAIN PROPERTIES
CONSTRUCTION DETAILS

Civil & Environmental Consultants, Inc.
3000 Little Hills Expressway · Suite 102 · St. Charles, MO 63301
314-656-4566 · 866-250-3679
www.ccecinc.com

MBR MANAGEMENT
NORTH MAIN PROPERTIES
201 N. MAIN STREET, SUITE 300
ST. CHARLES, MO

Revision Date: 9/14/2023

P+Z No.
Approval Date: 1/6/2022
Permit No: 21-008100
Page No.
C804

A:\300-0001\300-241-CADD\DWG\DWG\1300241-C001-C804.dwg 19 08/01/2023 11:00:03 BSA AM

