



DETENTION BASIN PLAN VIEW

SCALE: 1" = 20'

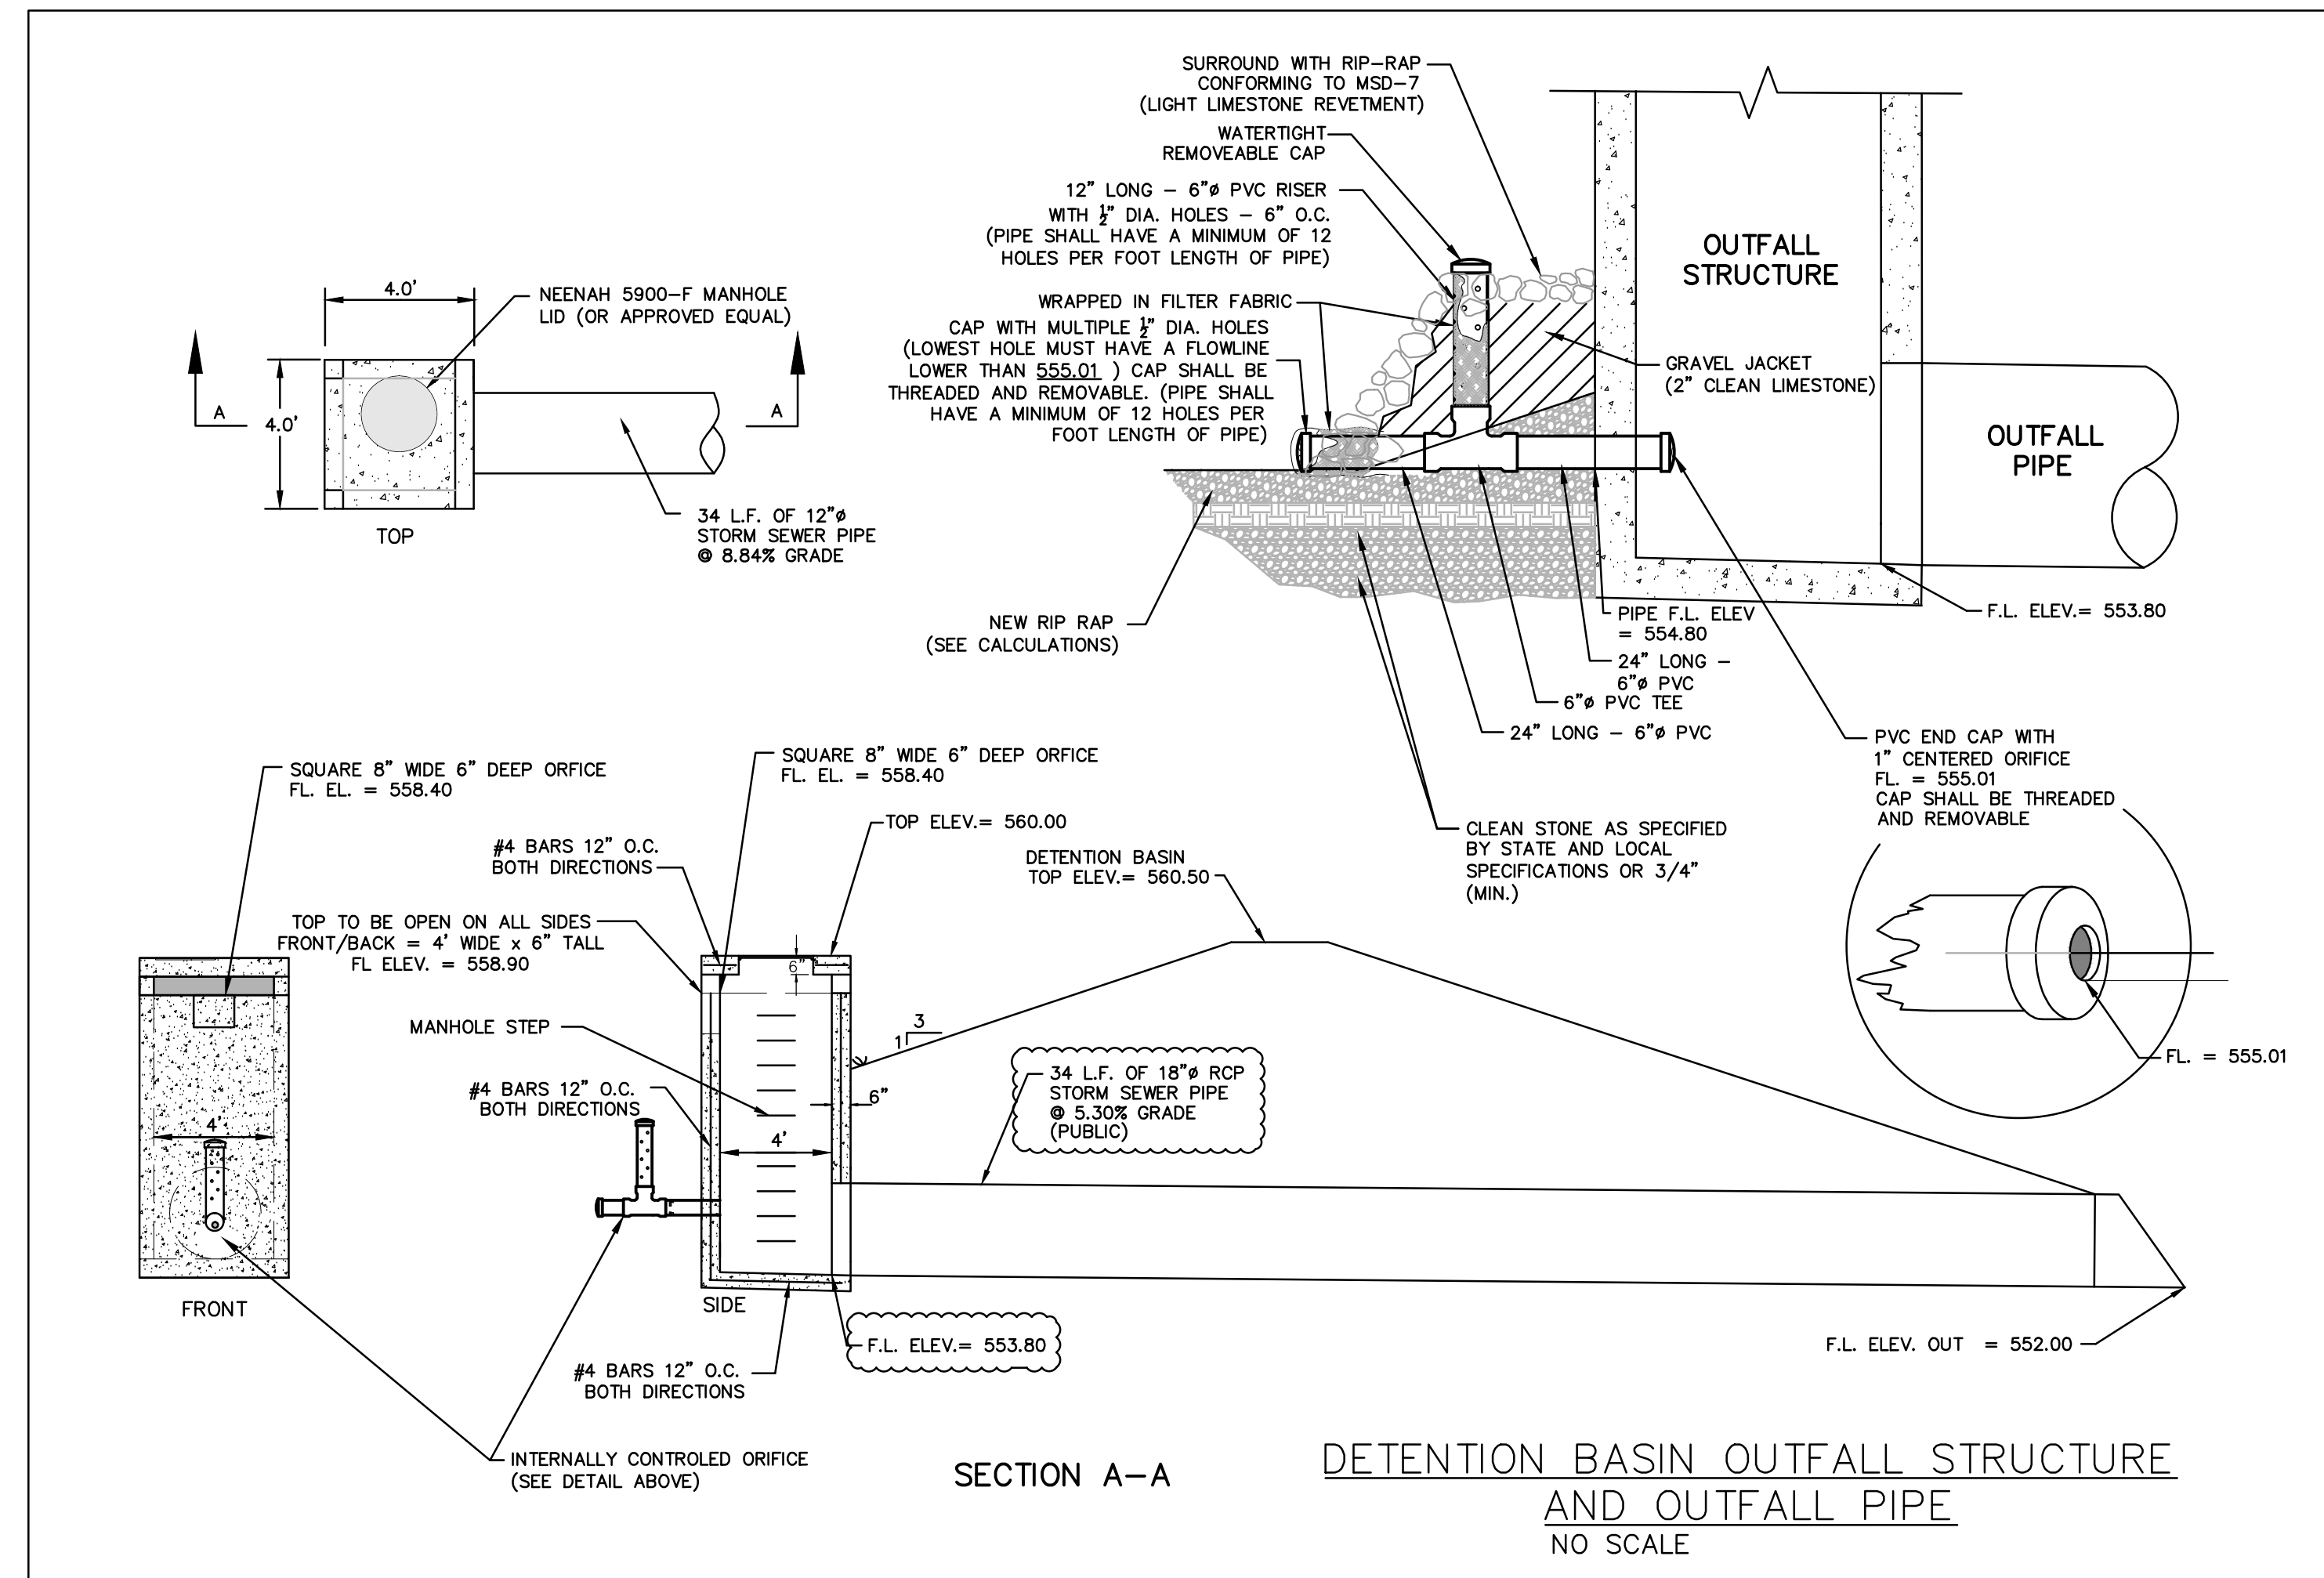


SECTION A-A DETENTION BASIN OUTFALL STRUCTURE AND OUTFALL PIPE
NO SCALE

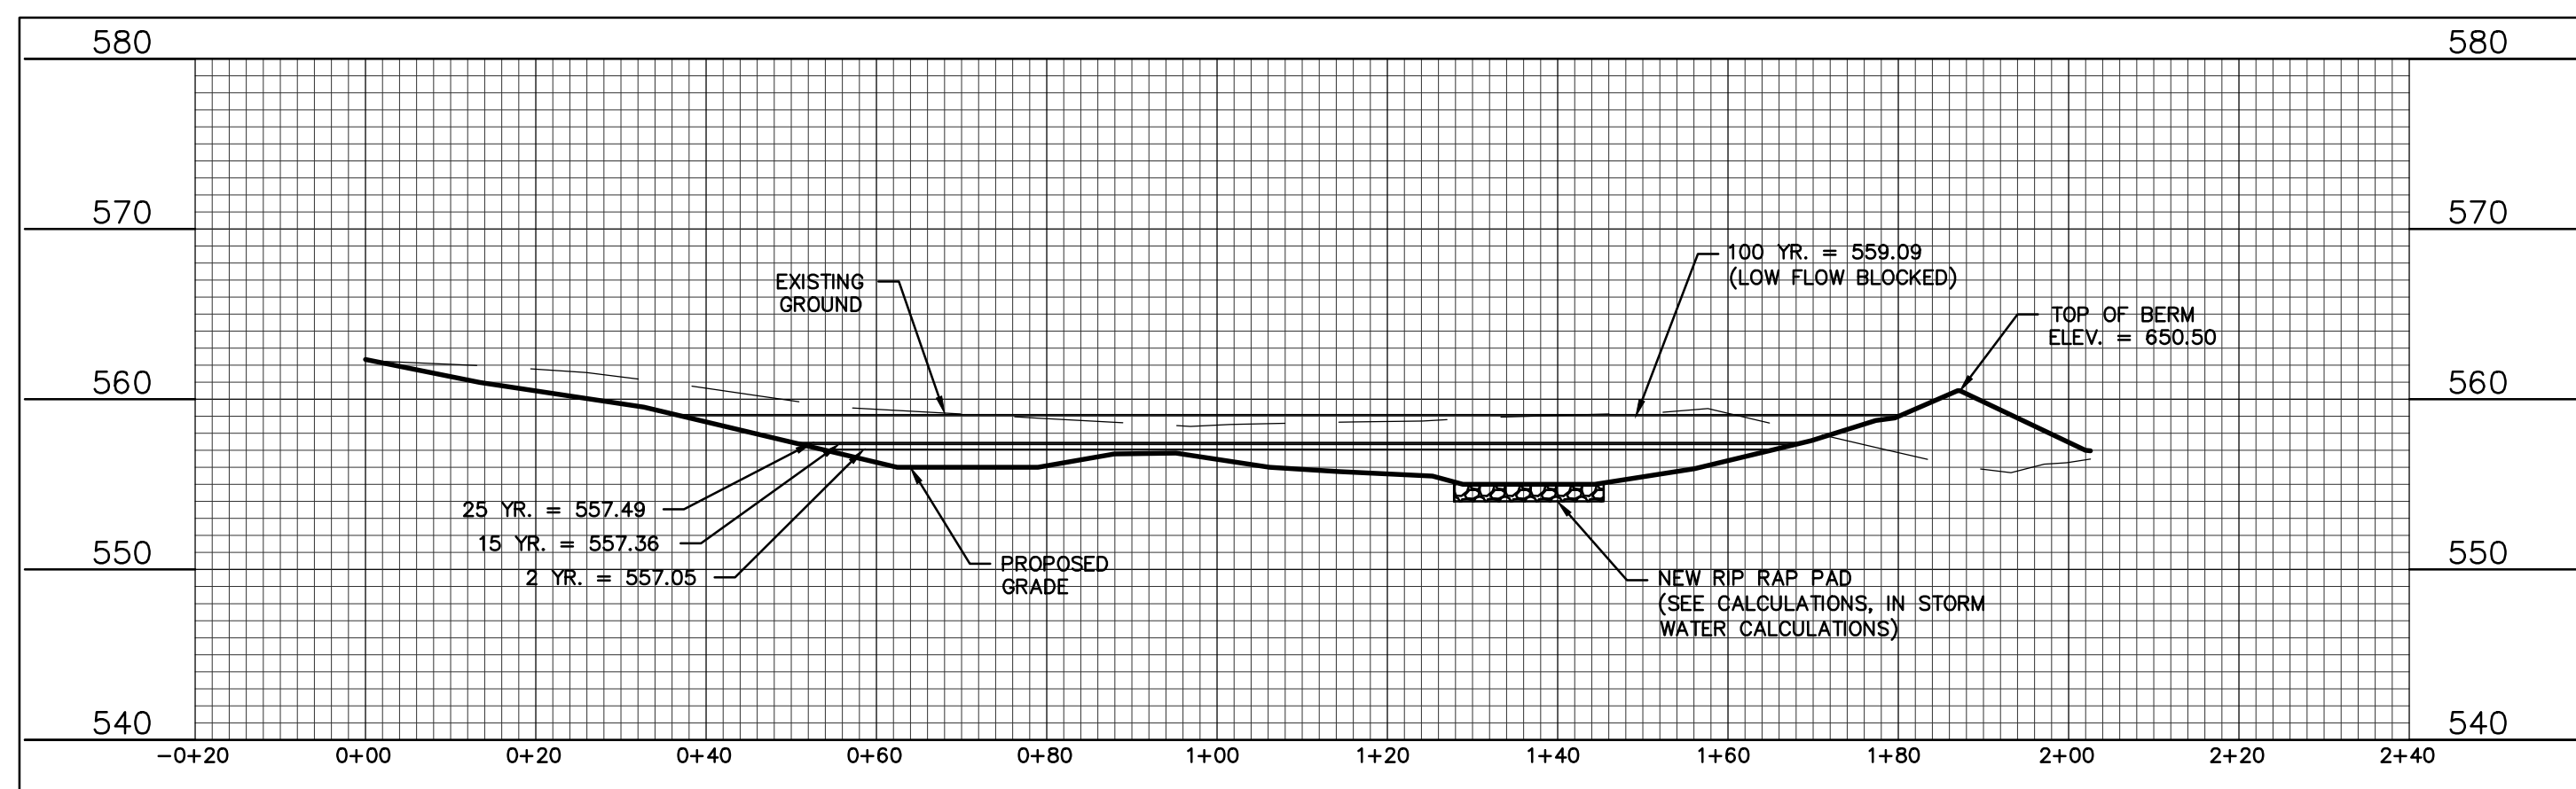


BASIN CROSS-SECTION A-A

SCALE: HORZ. 0 10 20
VERT. 0 5 10

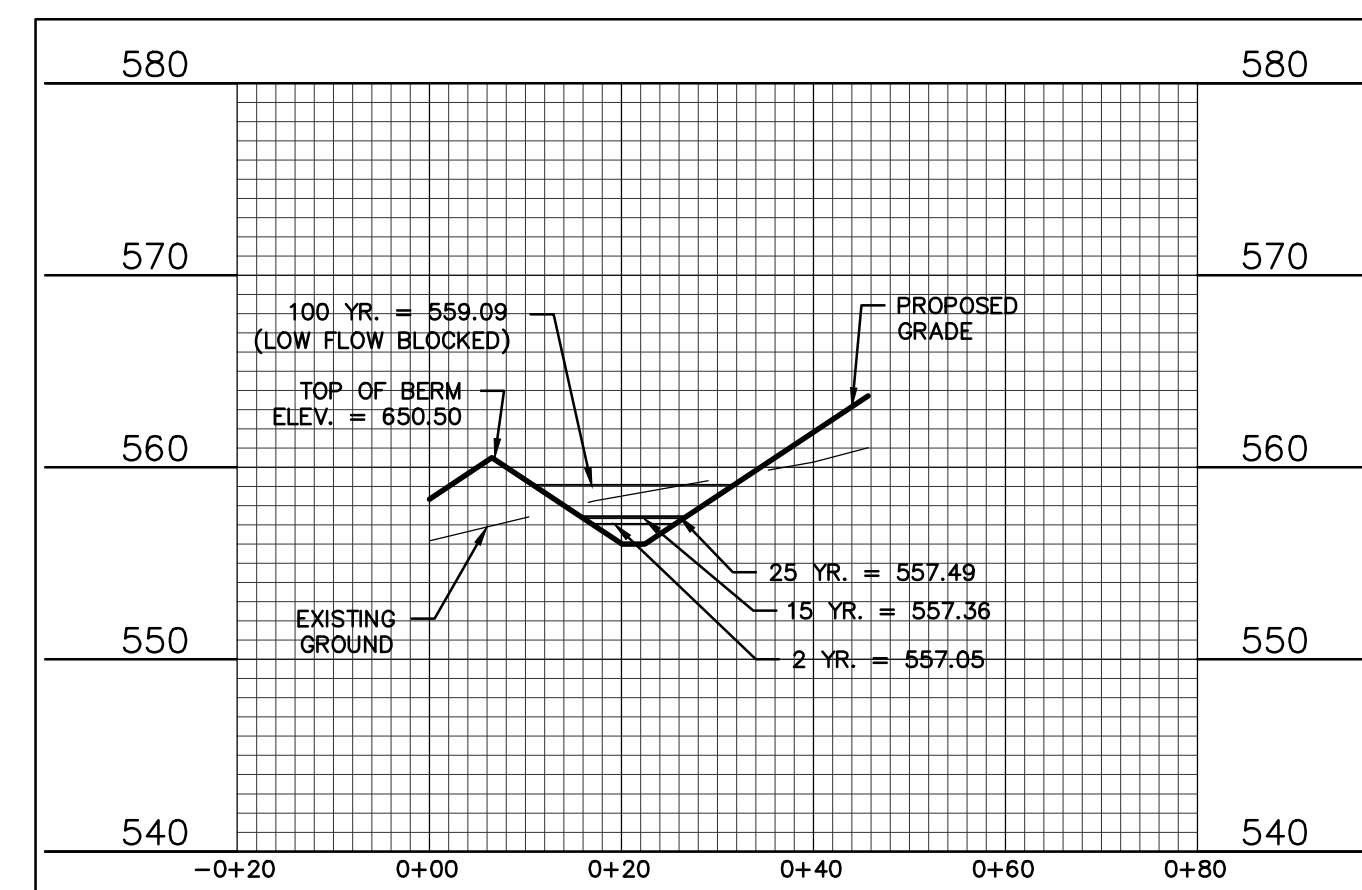

BASIN CROSS-SECTION B-B

SCALE: HORZ. 0 10 20
VERT. 0 5 10

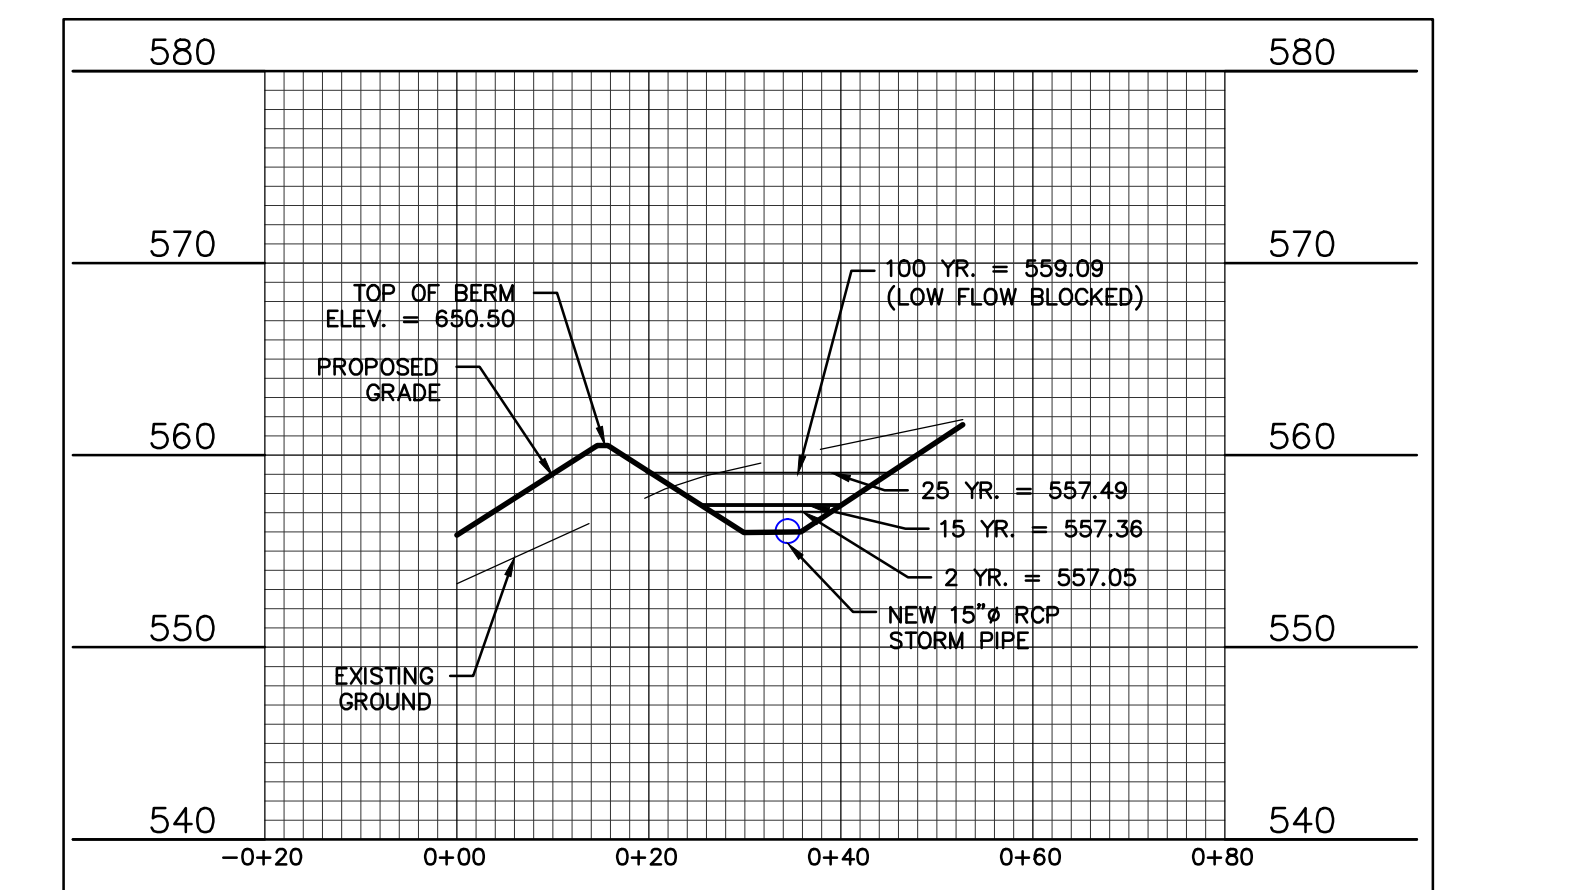

BASIN CROSS-SECTION C-C

SCALE: HORZ. 0 10 20
VERT. 0 5 10

636-332-4574 (tel.)
636-327-0760 (fax)
wainman@cochran.com
North Office
8 East Main Street
Wentzville, Missouri 63385



DATE
Eric S. Kirchner No. E-2001004618
Registered Professional Engineer
State of Missouri
for Cochran Engineering & Surveying

Developer / Owner Information:
C Bennett Premium Building Supplies 1285 W.
Terra Lane
O'Fallon, MO 63366

City of O'Fallon Standard Sheet

P+Z No.
Approval Date: 9/1/16
City No.

Page No.
C9