



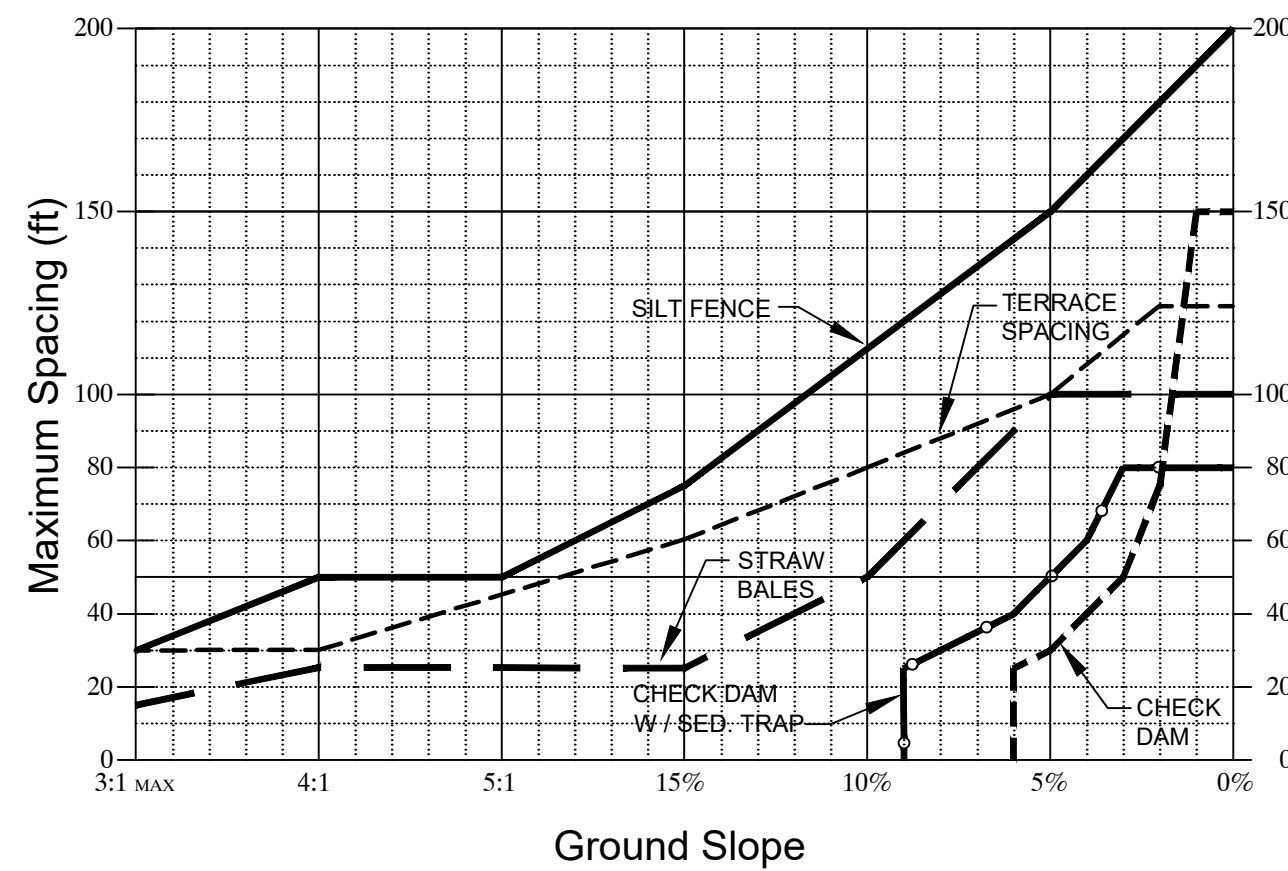


CITY OF O'FALLON
ENGINEERING DEPARTMENT
O'FALLON, MISSOURI

**SPACING CHART
FOR ESC DEVICES**

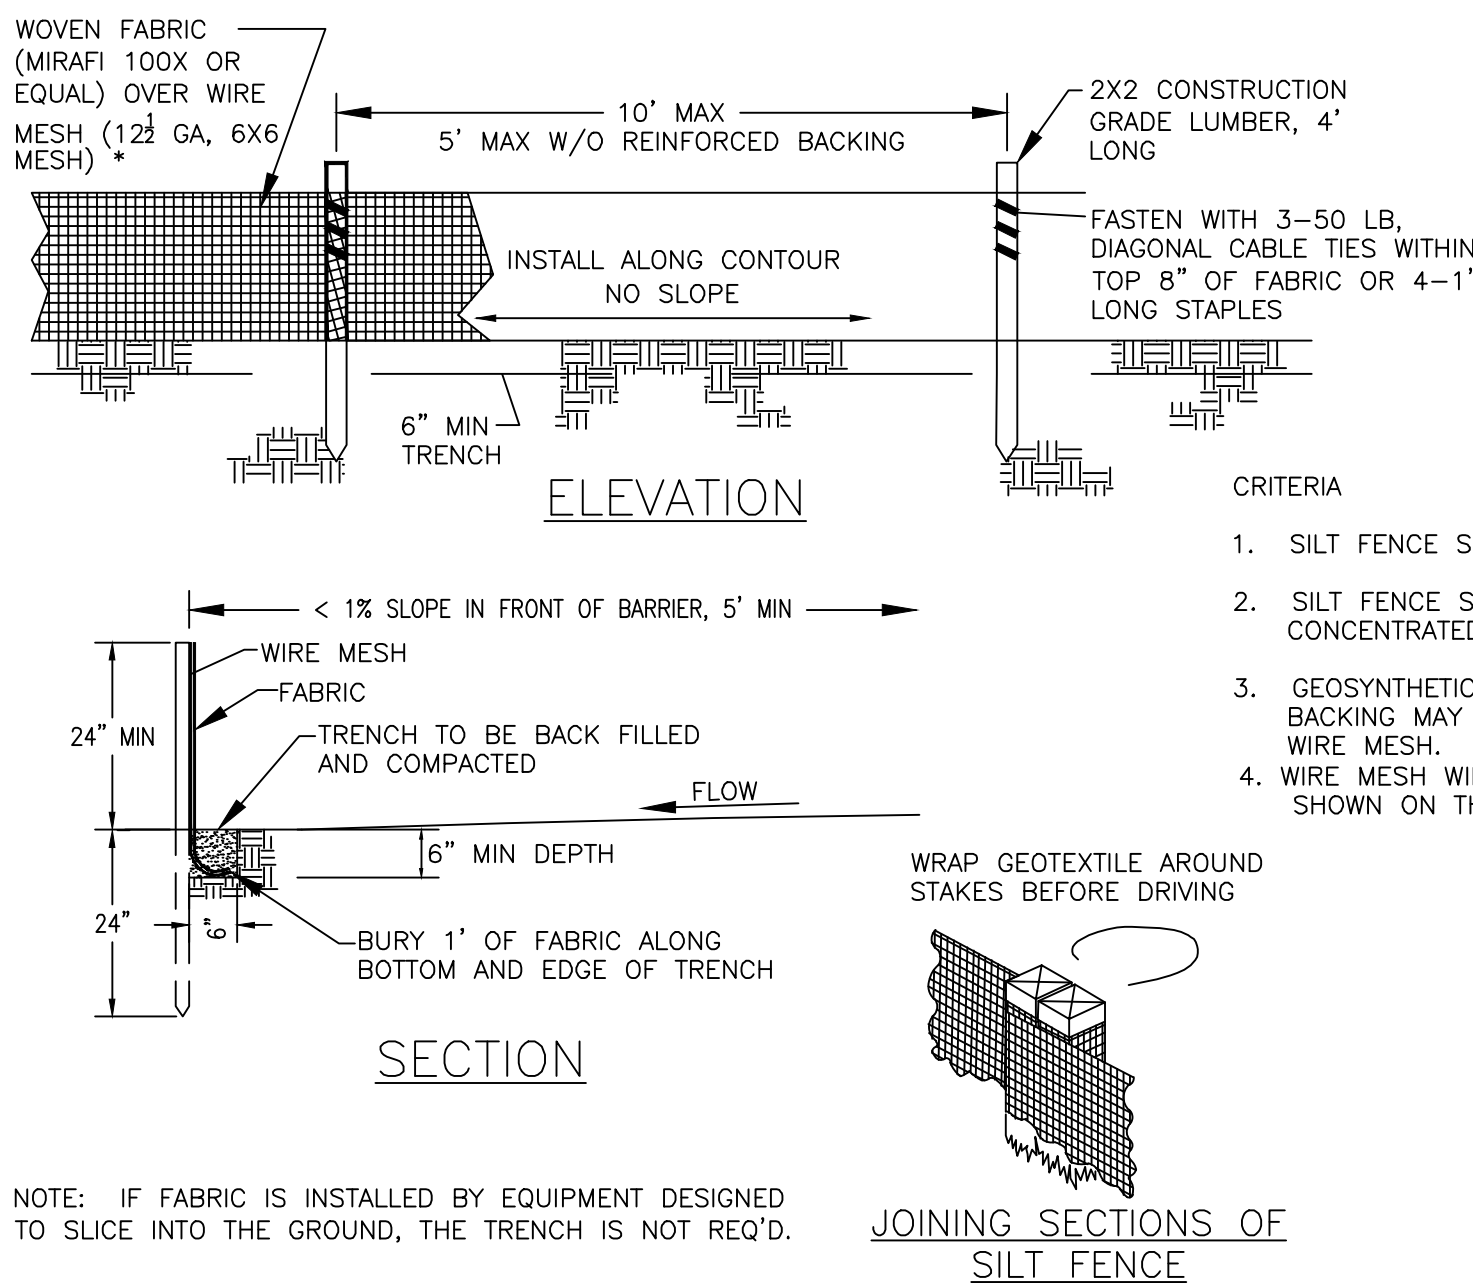


CITY OF O'FALLON
ENGINEERING DEPARTMENT
O'FALLON, MISSOURI

**SILT FENCE INSTALLATION
SHEET FLOW (ONLY)**

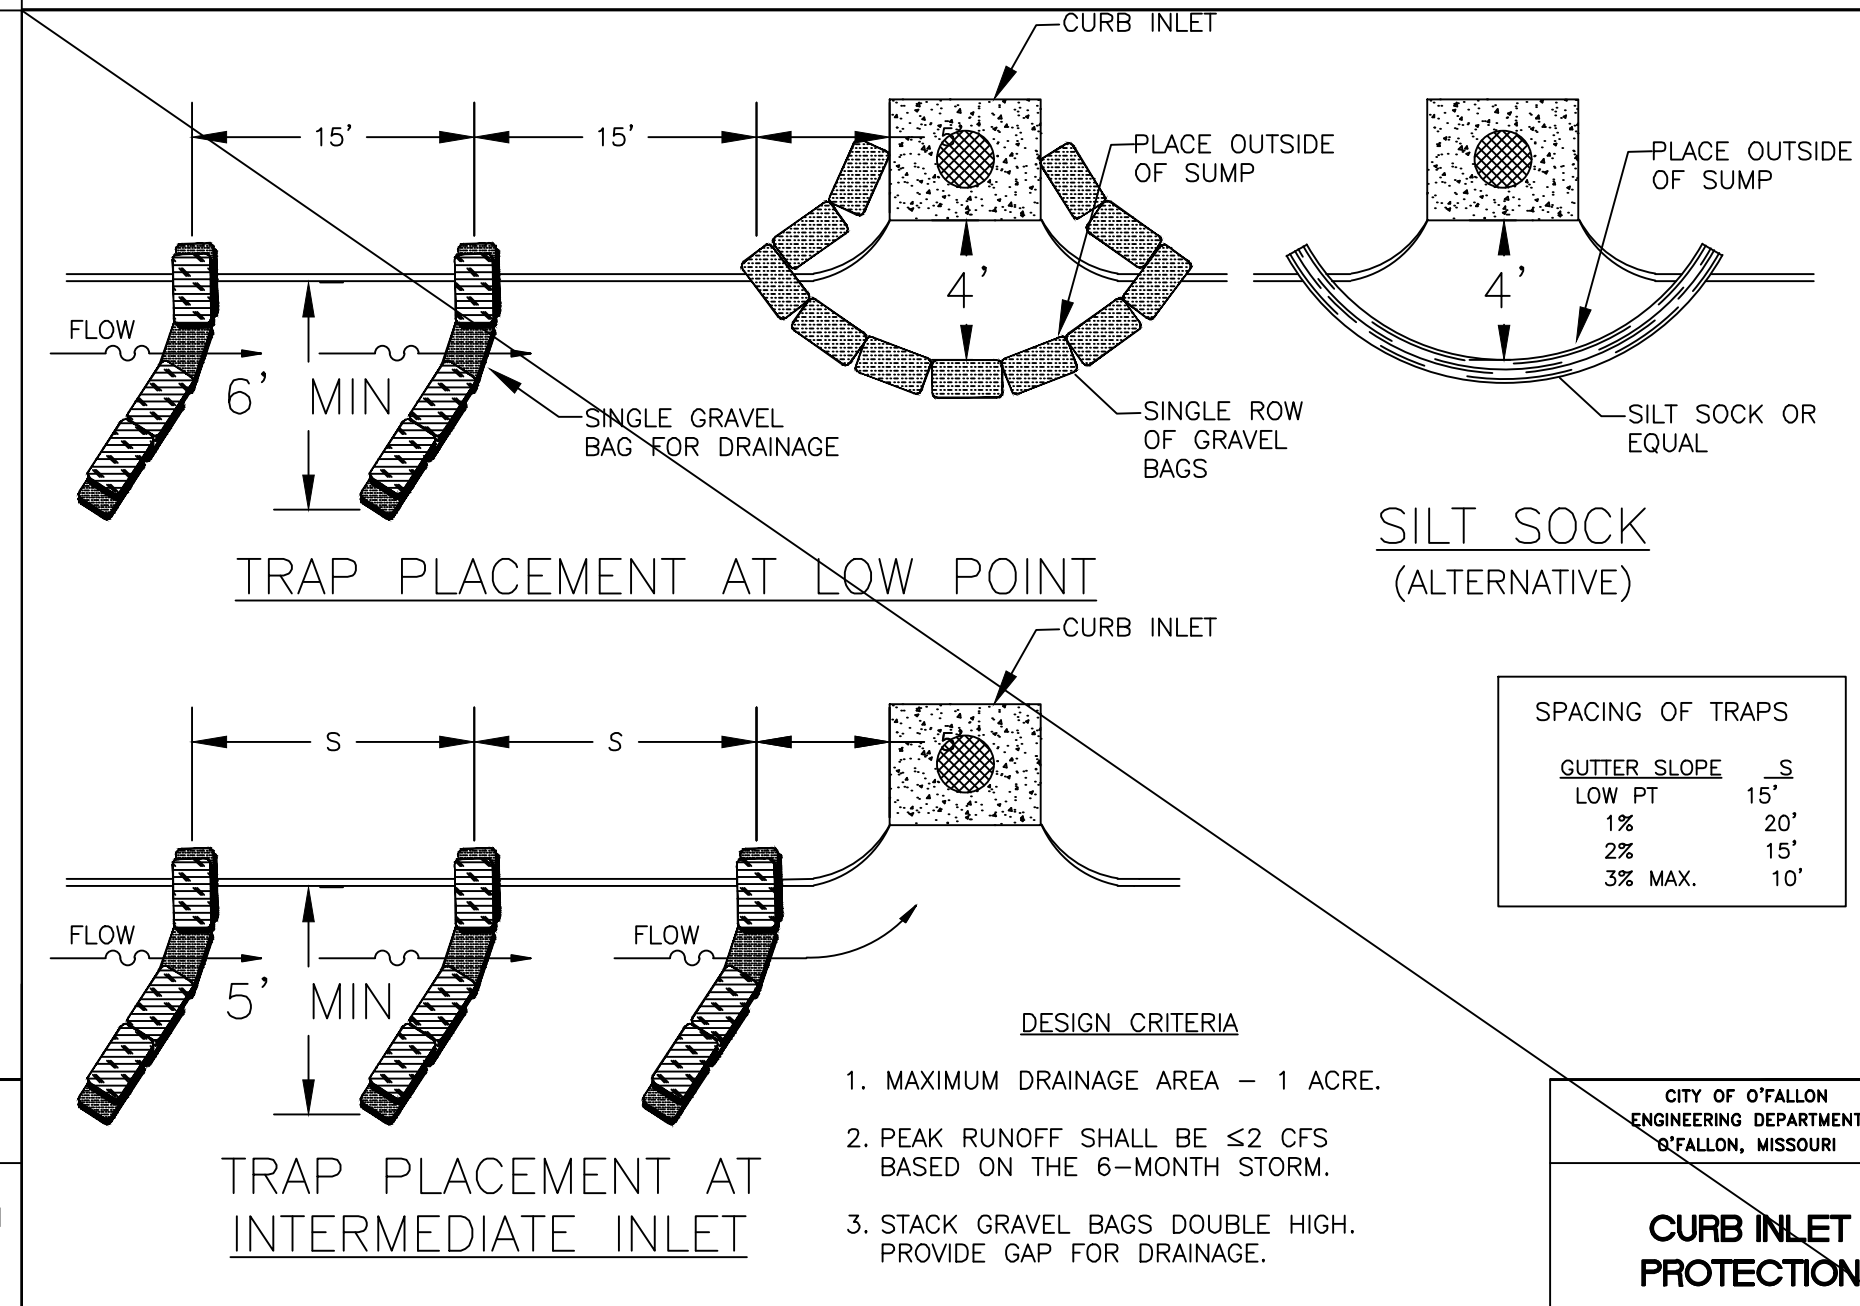


CITY OF O'FALLON
ENGINEERING DEPARTMENT
O'FALLON, MISSOURI

**CURB INLET
PROTECTION**

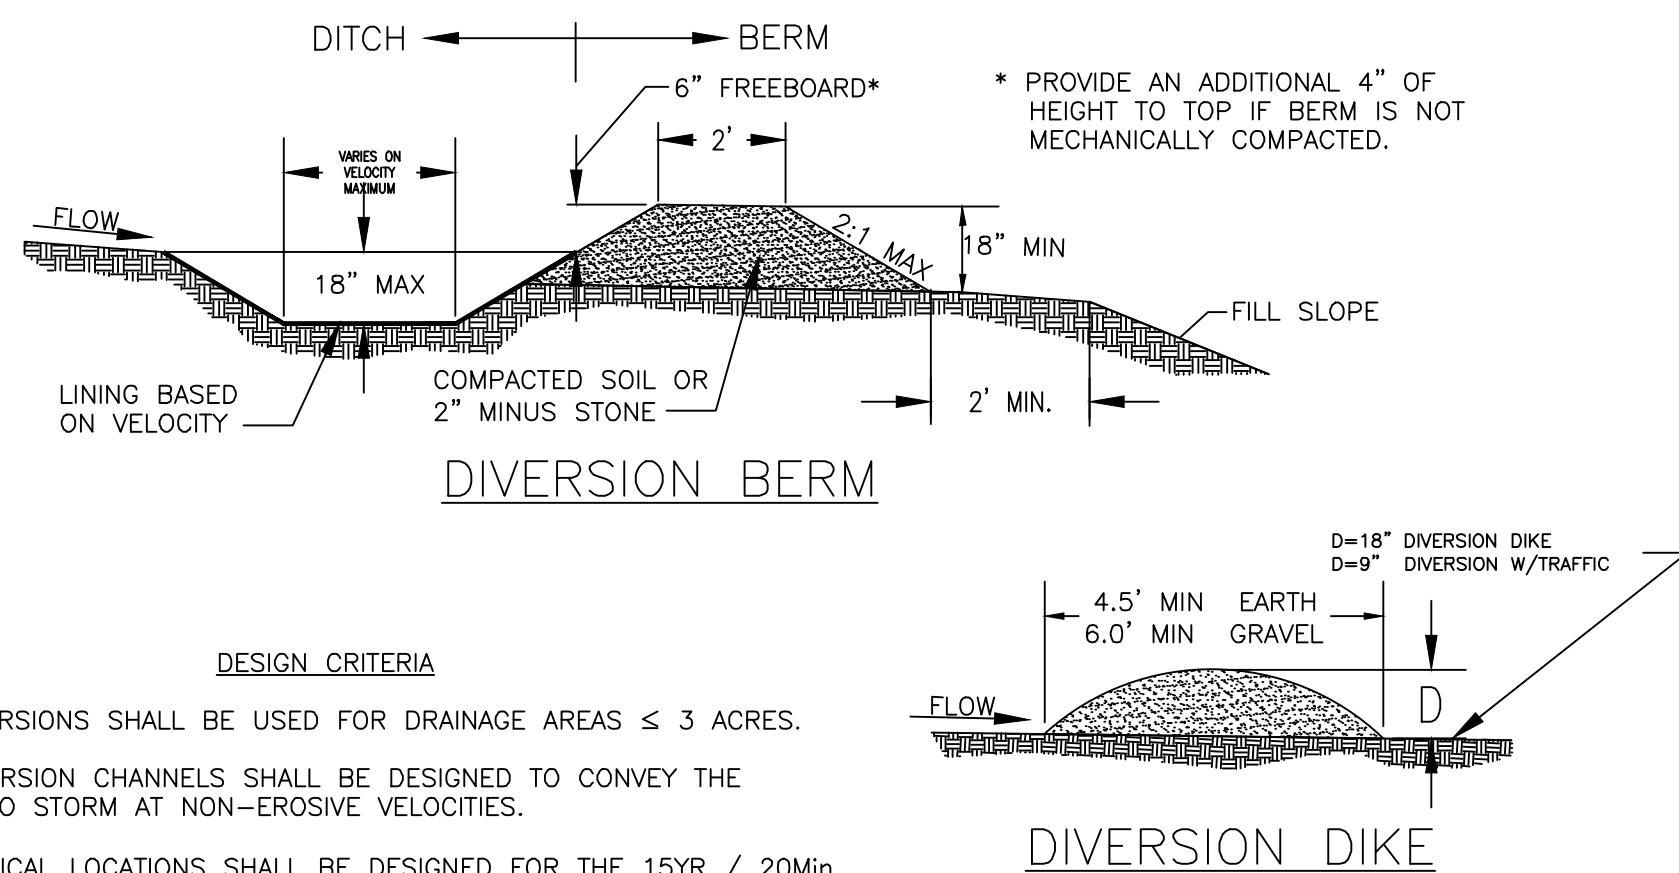


CITY OF O'FALLON
ENGINEERING DEPARTMENT
O'FALLON, MISSOURI

**DIVERSION BERMS
+ DIKES**

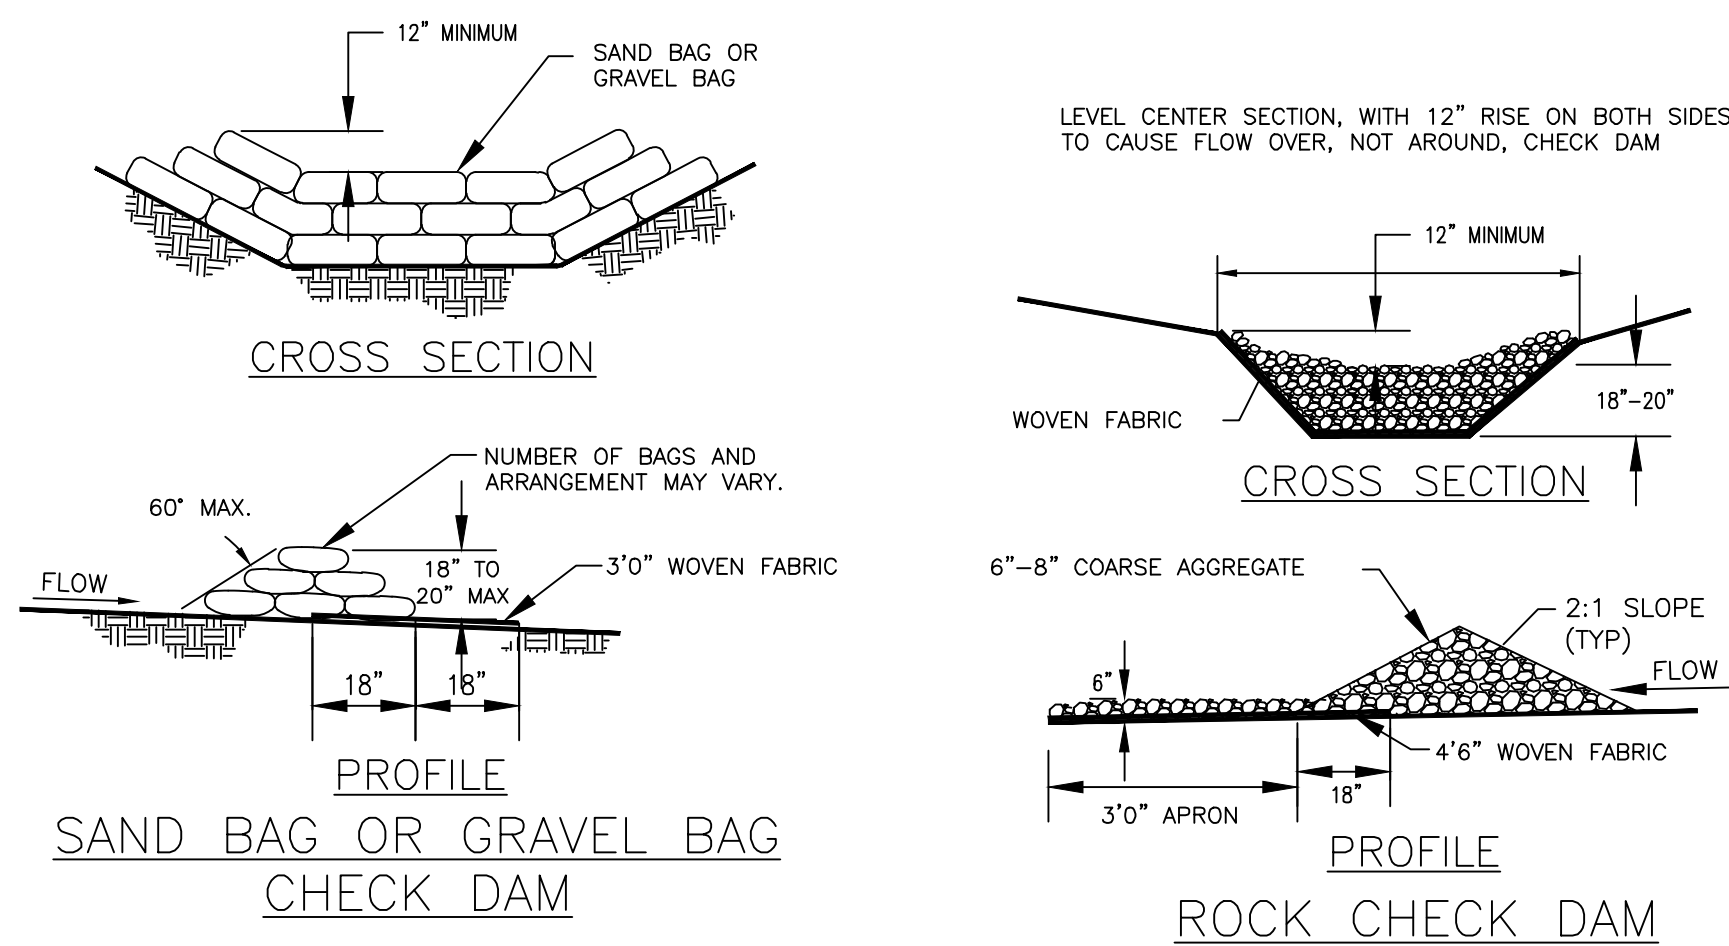


CITY OF O'FALLON
ENGINEERING DEPARTMENT
O'FALLON, MISSOURI

CHECK DAMS

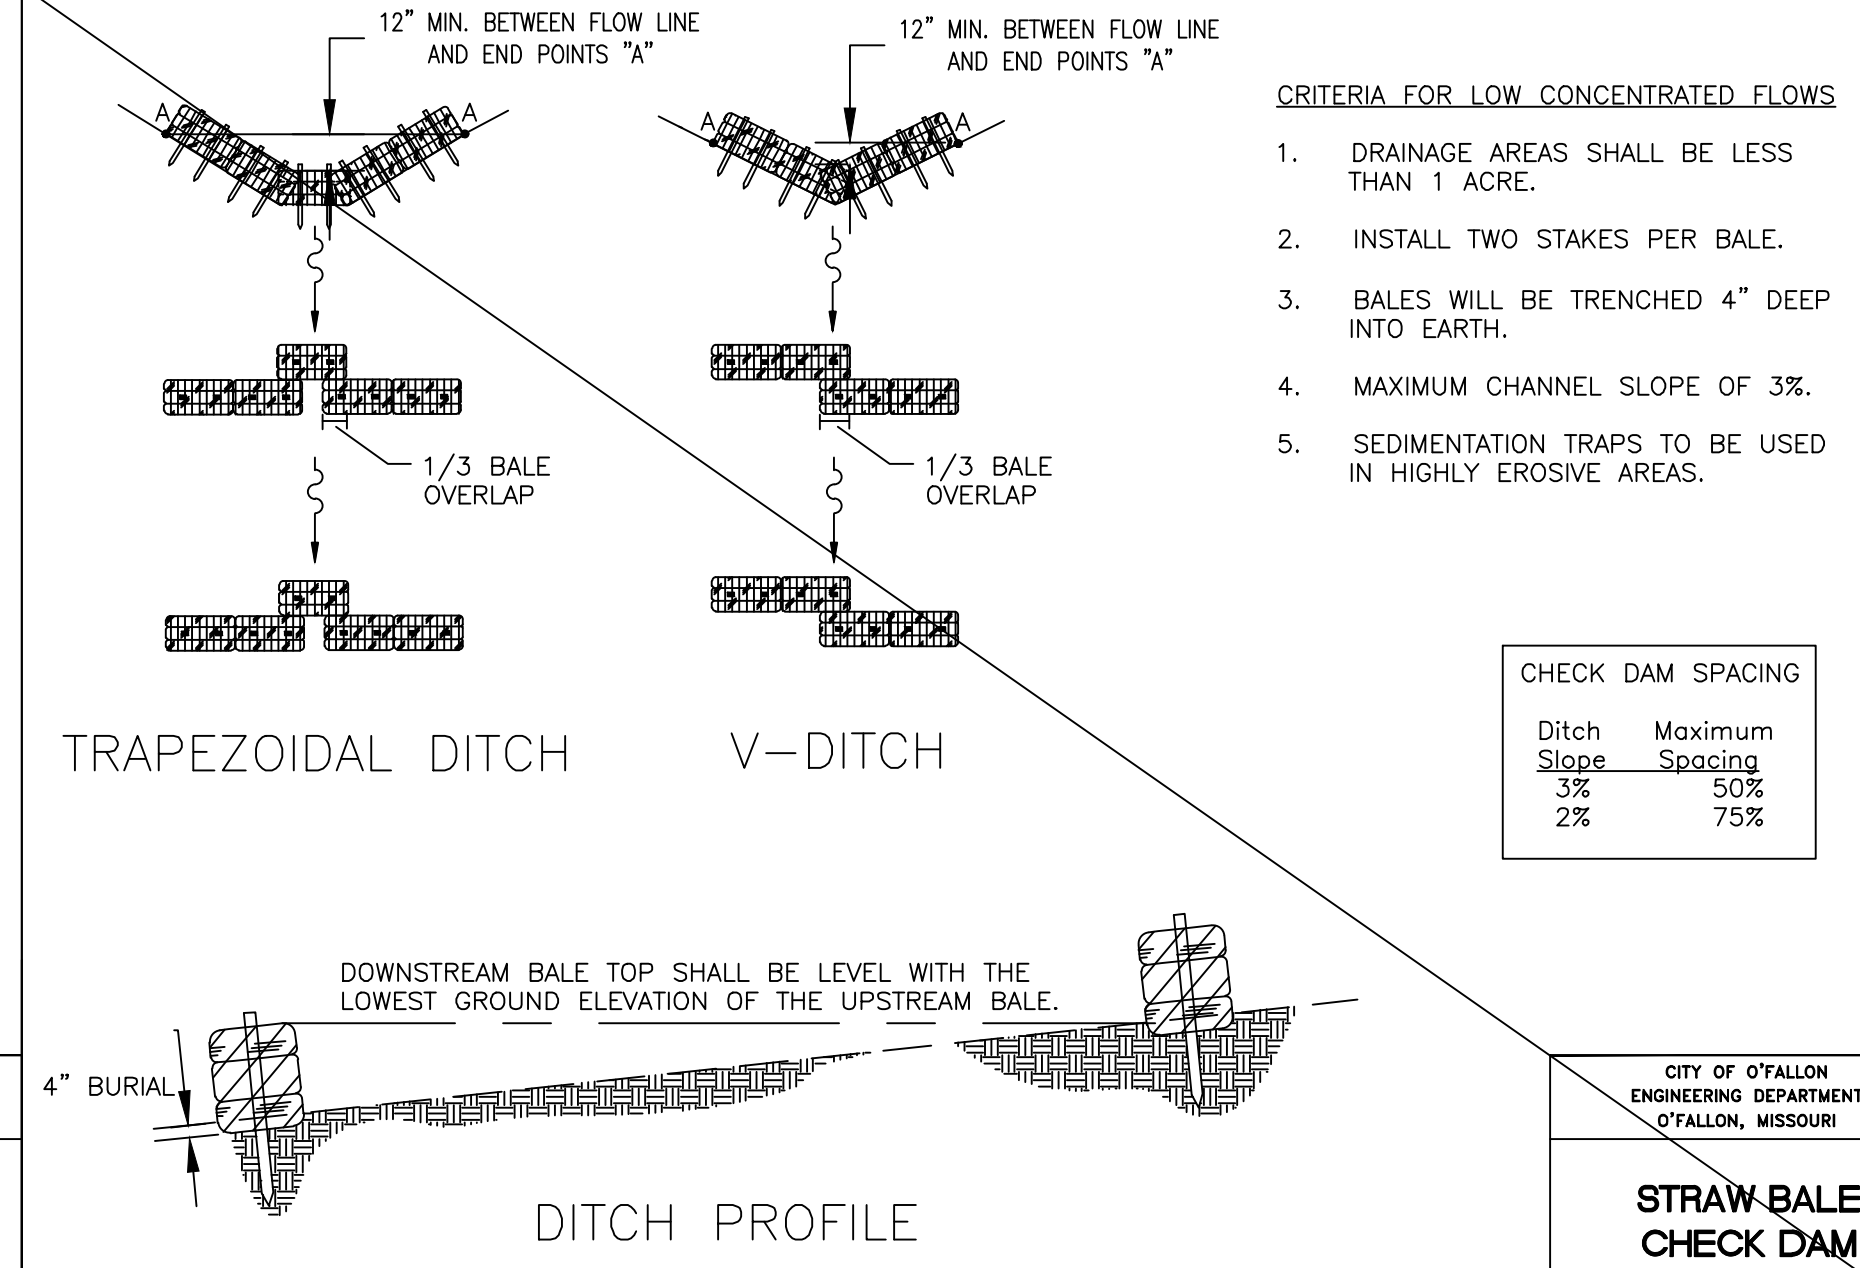


CITY OF O'FALLON
ENGINEERING DEPARTMENT
O'FALLON, MISSOURI

**STRAW BALE
CHECK DAM**

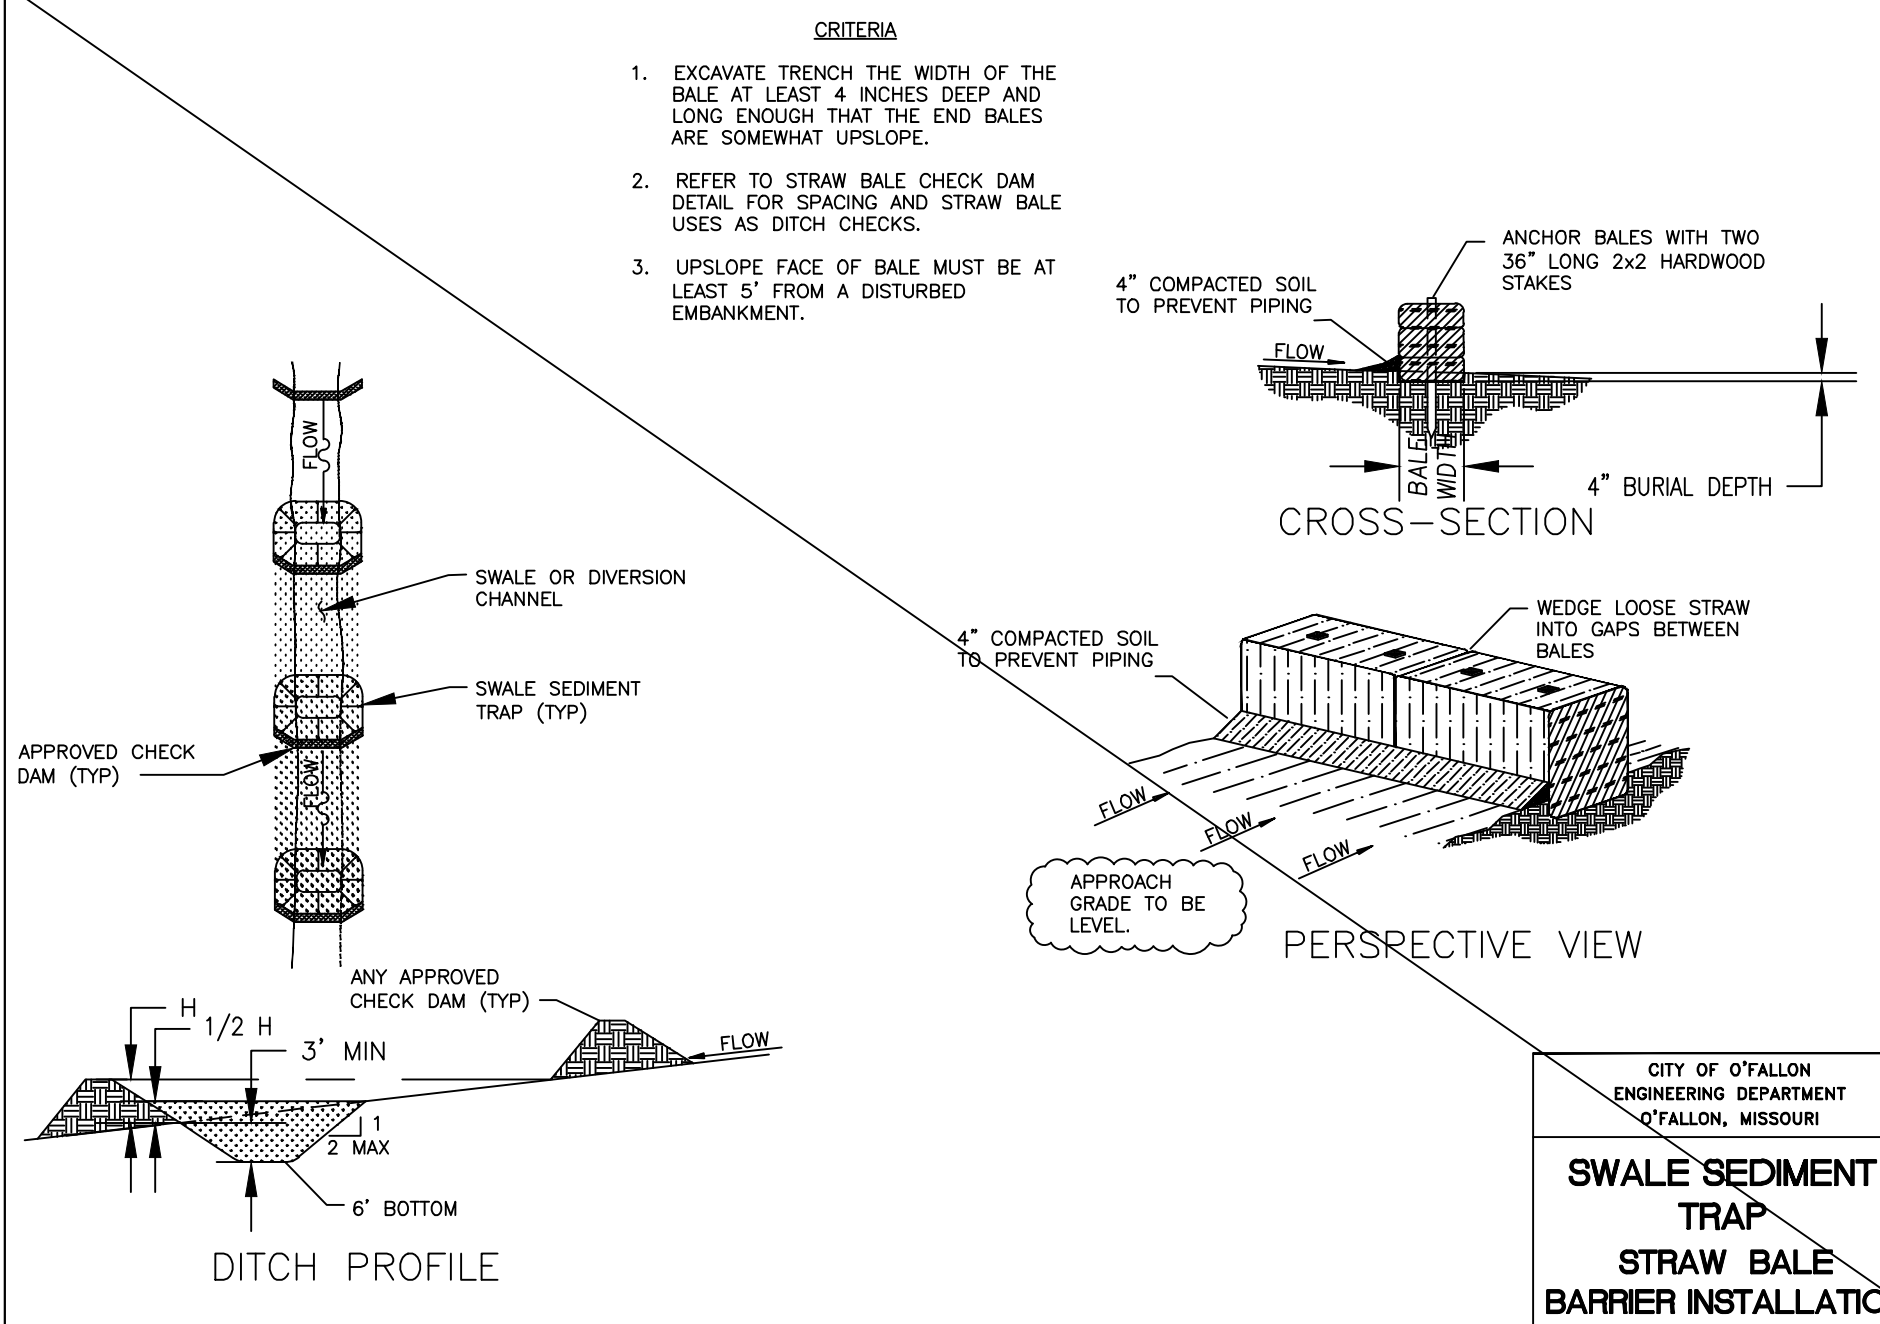

CITY OF O'FALLON
ENGINEERING DEPARTMENT
O'FALLON, MISSOURI

**SWALE SEDIMENT TRAP
STRAW BALE
BARRIER INSTALLATION**

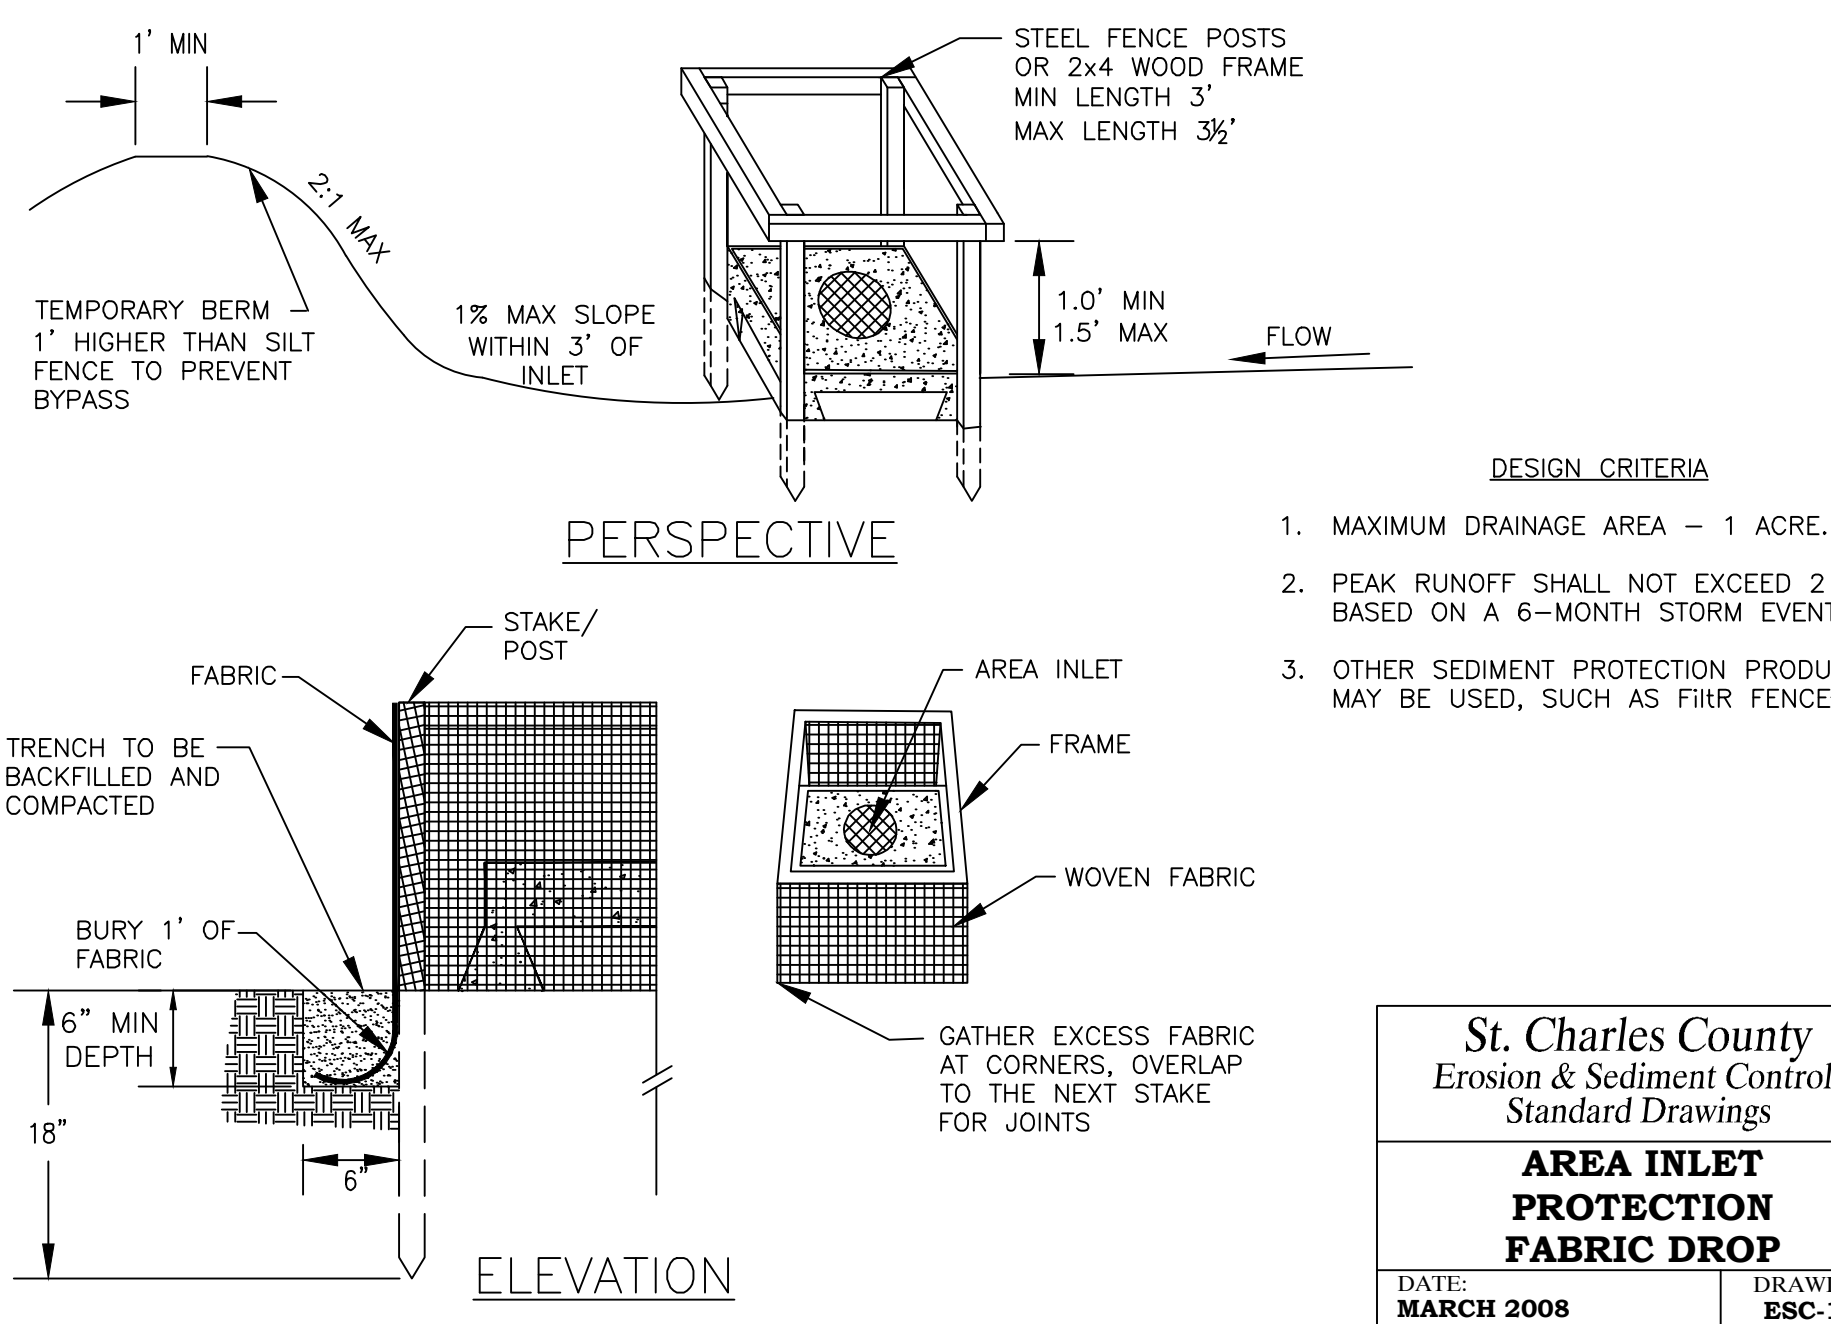


**St. Charles County
Erosion & Sediment Controls
Standard Drawings**

**AREA INLET
PROTECTION
FABRIC DROP**

DATE: MARCH 2008

DRAWING: ESC-14

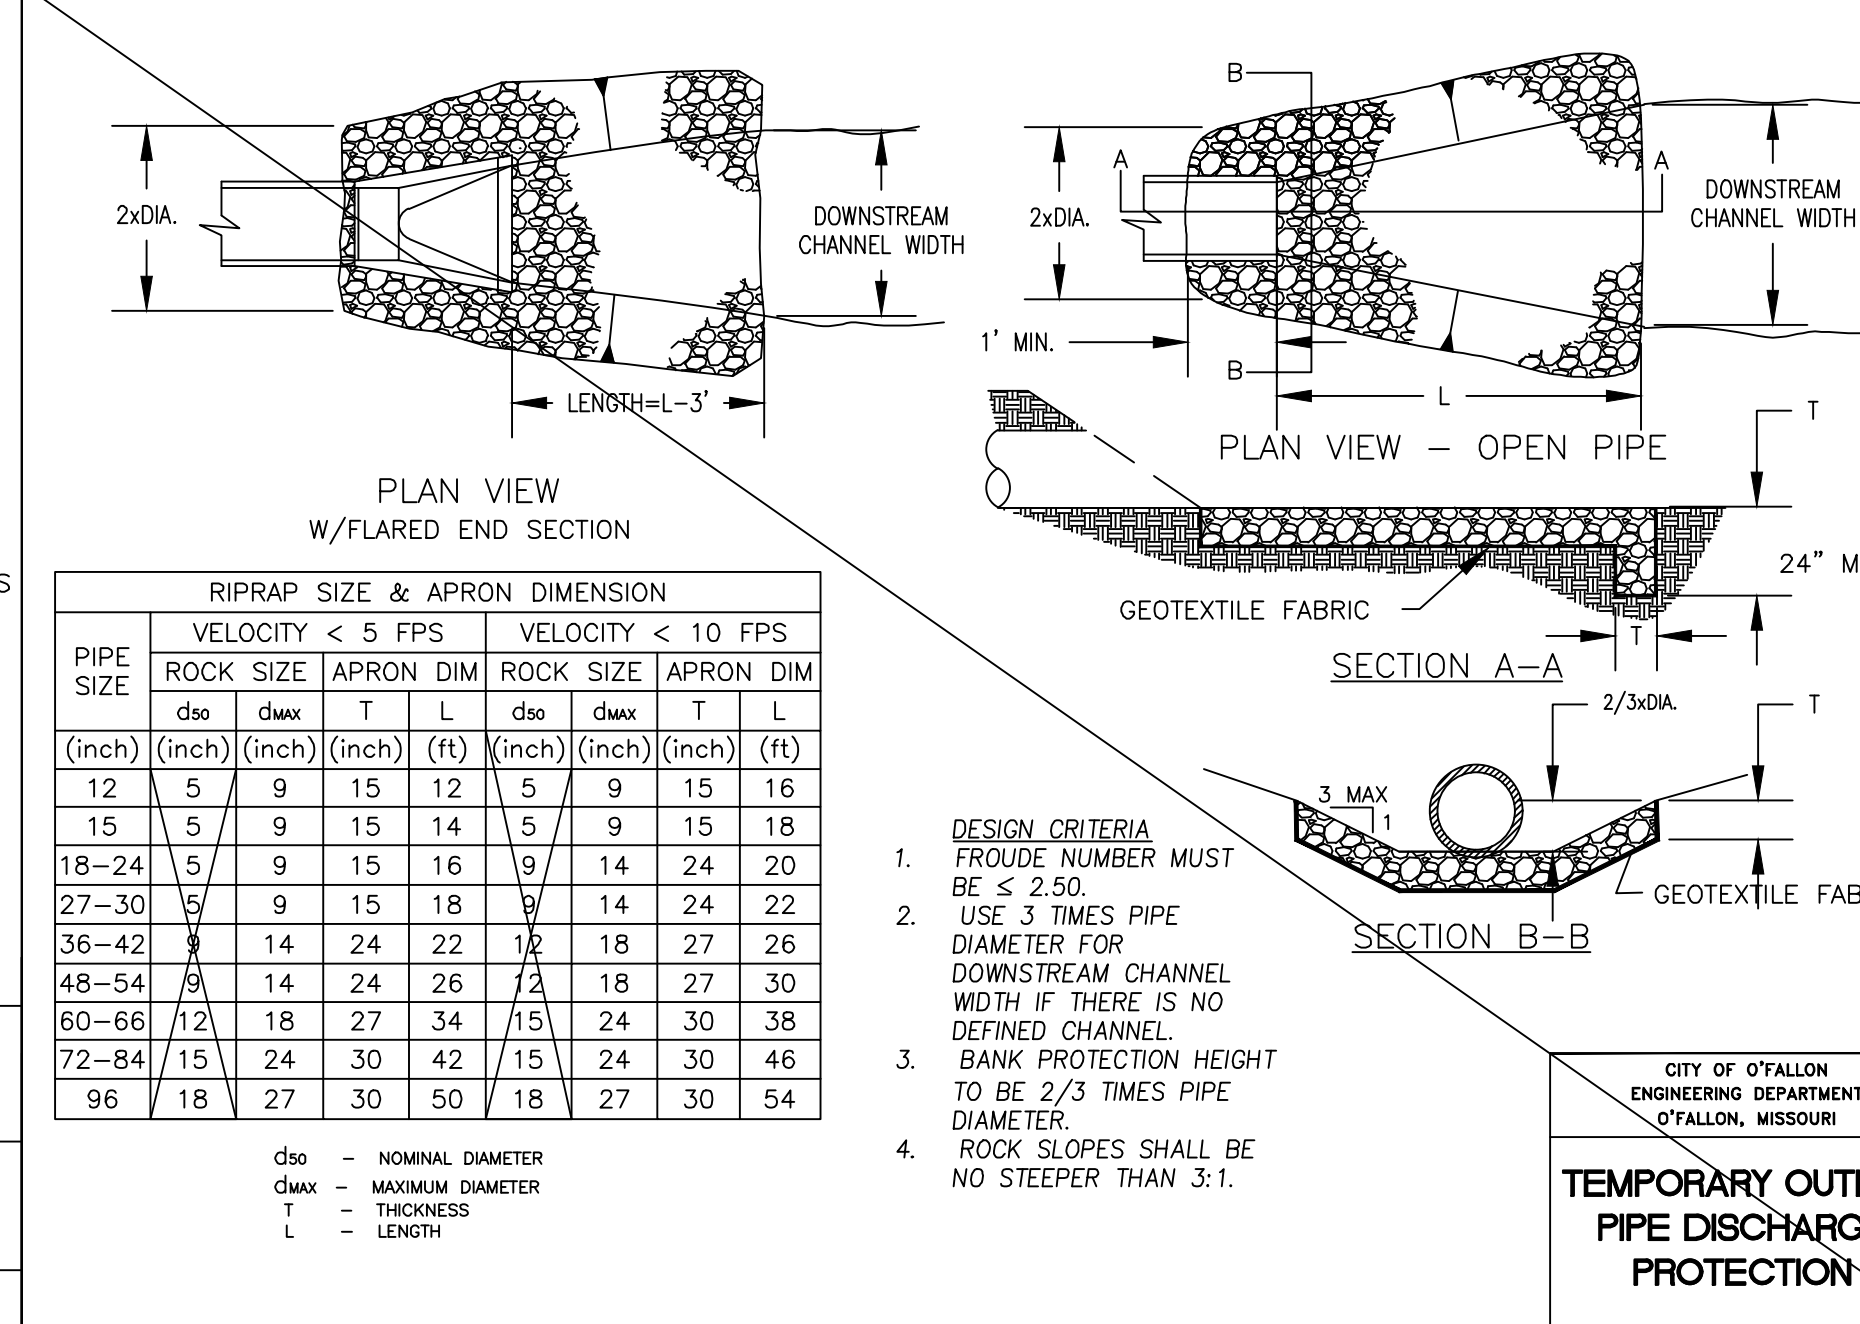

CITY OF O'FALLON
ENGINEERING DEPARTMENT
O'FALLON, MISSOURI

**TEMPORARY OUTLET
PIPE DISCHARGE
PROTECTION**

10505 N. College Avenue
Indianapolis, Indiana 46280
w@weh.net
317 | 846 - 6611
800 | 452 - 6408
317 | 843 - 0546 fax


ALLAN H. WEIHE, P.E., L.S. - FOUNDER

**WEIHE
ENGINEERS**

Land Surveying | Civil Engineering
Landscape Architecture

Build with confidence.

PROJECT NO.	W23.0784
DATE	06/13/2024
BY	DD
DATE	08/28/2024
BY	DD
DATE	10/18/2024
BY	DD
DATE	12/31/2024
BY	DD
DATE	08/28/2024
BY	DD

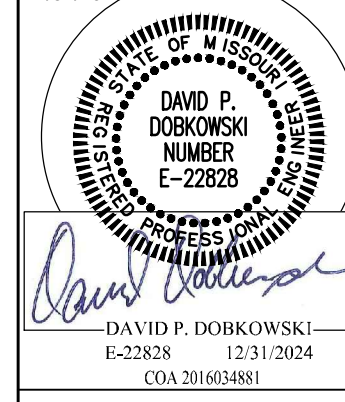

PREPARED FOR:
HOTEL - CALEDONIA
LOT 4 AND 5, CALEDONIA CENTER, O'FALLON, MO
63368

STORMWATER POLLUTION PREVENTION PLAN DETAILS

PART OF SECTION 13, TOWNSHIP 48 NORTH, RANGE 2 EAST, ST. CHARLES COUNTY, MO.

SHEET NO.
C105

PROJECT NO.
W23.0784