

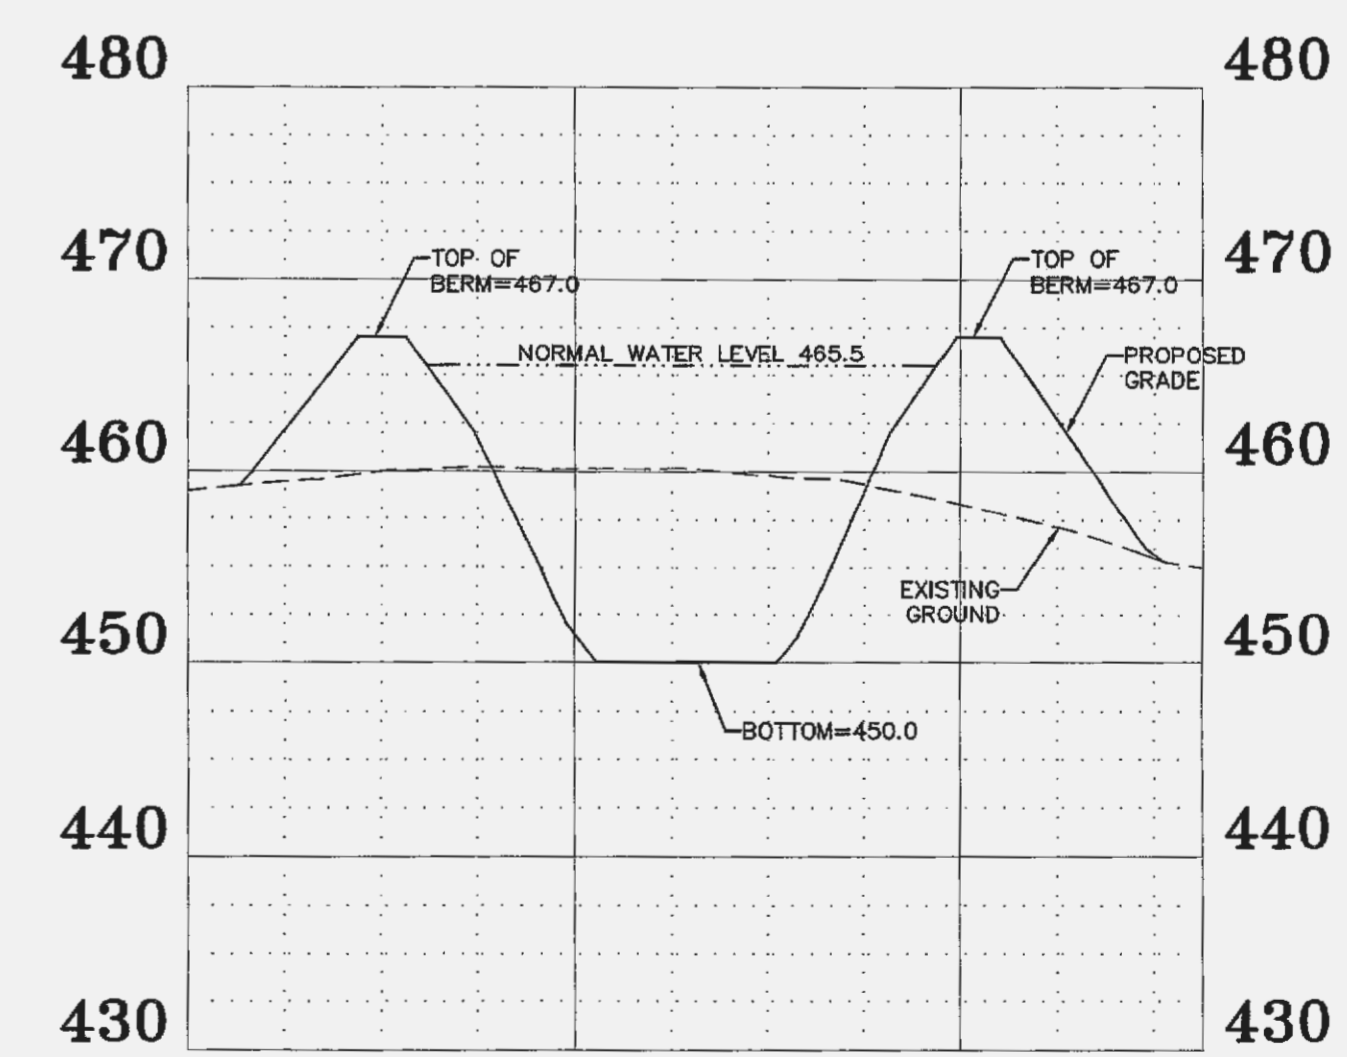


ENGINEERS SEAL DOES NOT APPLY TO ST. CHARLES COUNTY DETAILS ON THIS SHEET.

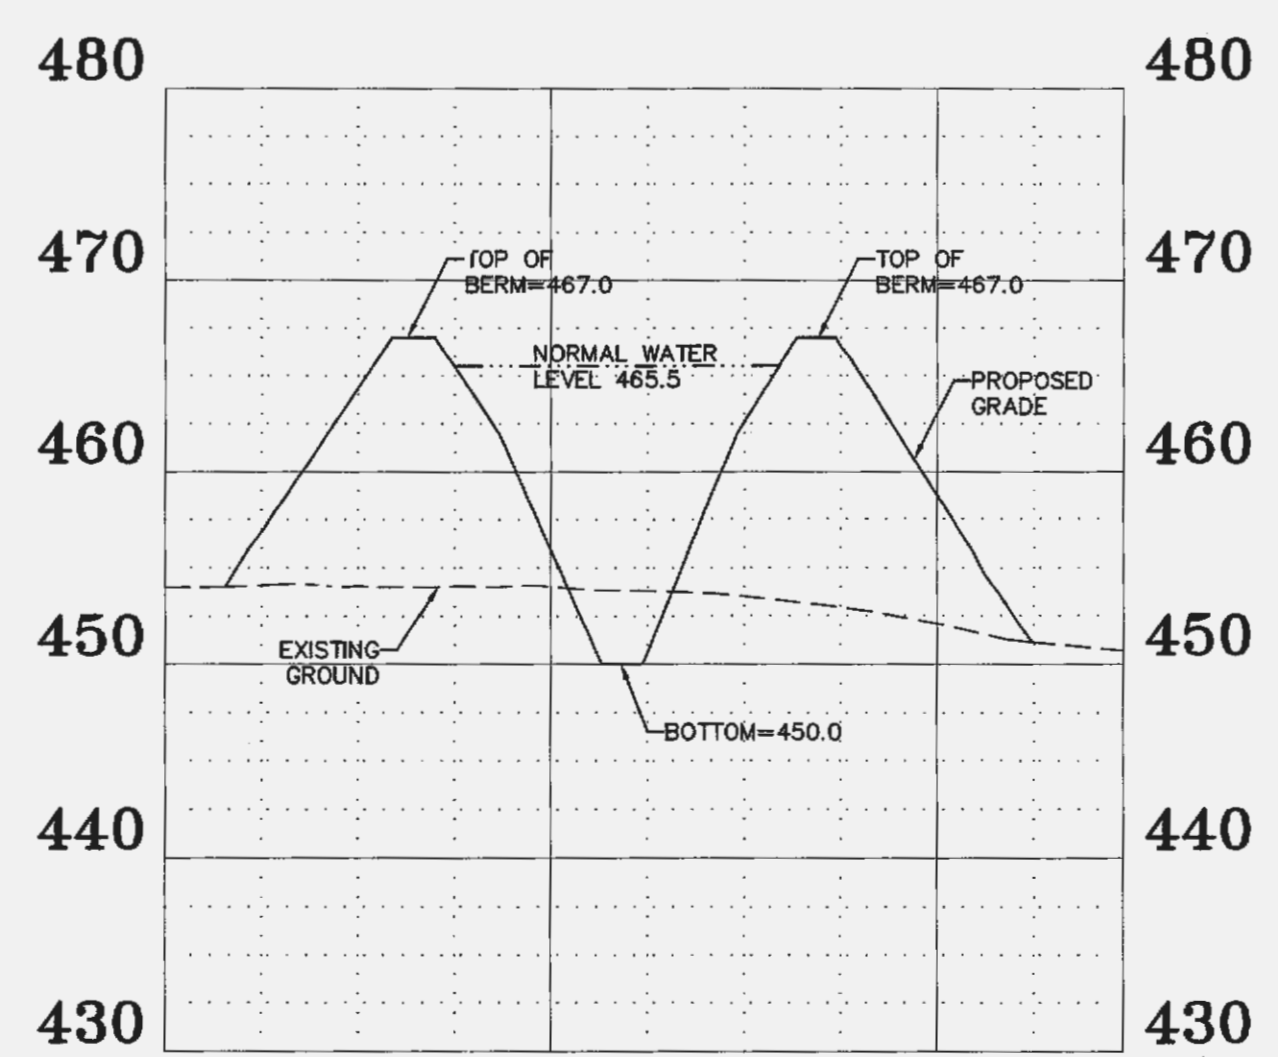

PROJECT TITLE:
GRADING PLANS FOR 2476 OLD HIGHWAY 79

ENGINEERING PLANNING SURVEYING
 221 Point West Blvd.
 St. Charles, MO 63301
 636-928-5662
 FAX 636-928-1718

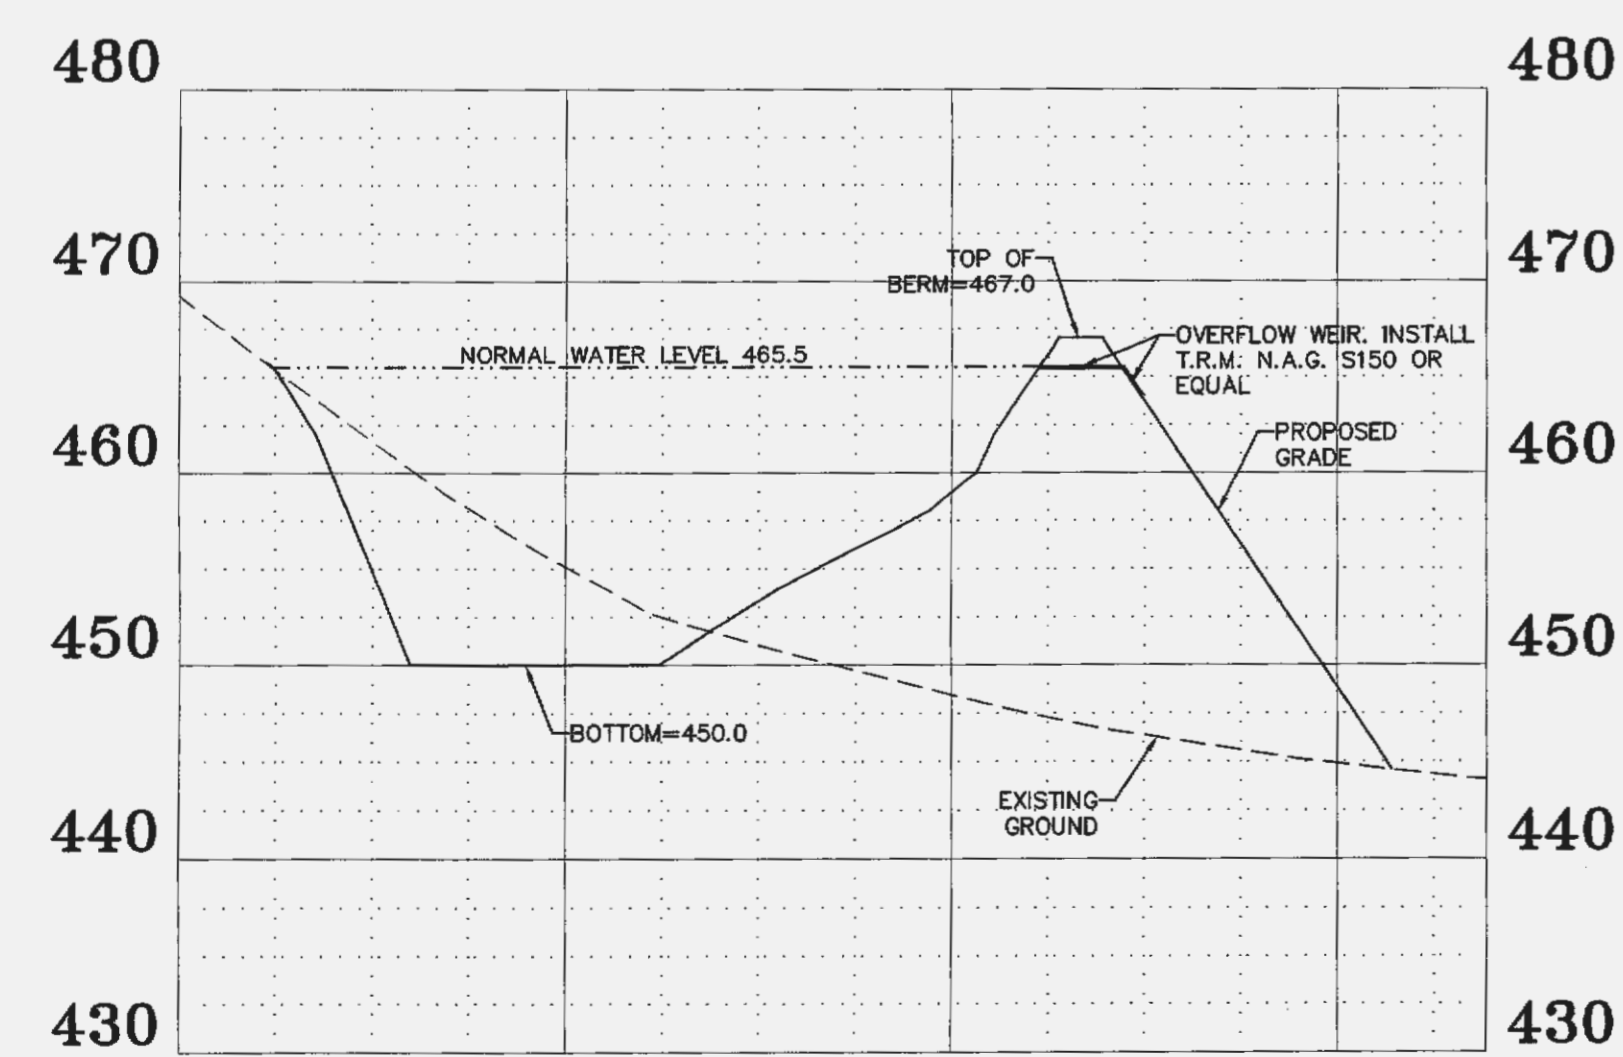

DISCLAIMER OF RESPONSIBILITY
 I hereby specify that the documents intended to be authenticated by my seal are limited to this sheet, and I hereby disclaim any responsibility for all other drawings, specifications, estimates, reports or other documents or instruments relating to or intended to be used for any part or parts of the architectural or engineering project or projects.

STAFFORD L. HEITMANN
 CIVIL ENGINEER
 E23817

Copyright 2015
 Box Engineering Company, Inc.
 Engineering Authority No. 000655
 Surveying Authority No. 000144
 All Rights Reserved

REVISIONS	COUNTY COMMENTS
01/16/15	CITY COMMENTS
02/05/15	CITY COMMENTS
02/23/15	CITY COMMENTS
03/02/15	CITY COMMENTS

Developer / Owner:
 Todd Schoofield
 536 Old Moray Place
 St. Charles, MO 63301

CONSTRUCTION DETAILS

P+Z No. #
City No. #15-16-GP
Page No. 5 of 6