




PIPE BEDDING CLASS "C" (MODIFIED FOR REINFORCED CONCRETE PIPE)	METROPOLITAN ST. LOUIS SEWER DISTRICT <i>Standard Details of Sewer Construction</i>		
Dr. W.S.H./ Ch. J.L.G.	2009	SHEET 5	

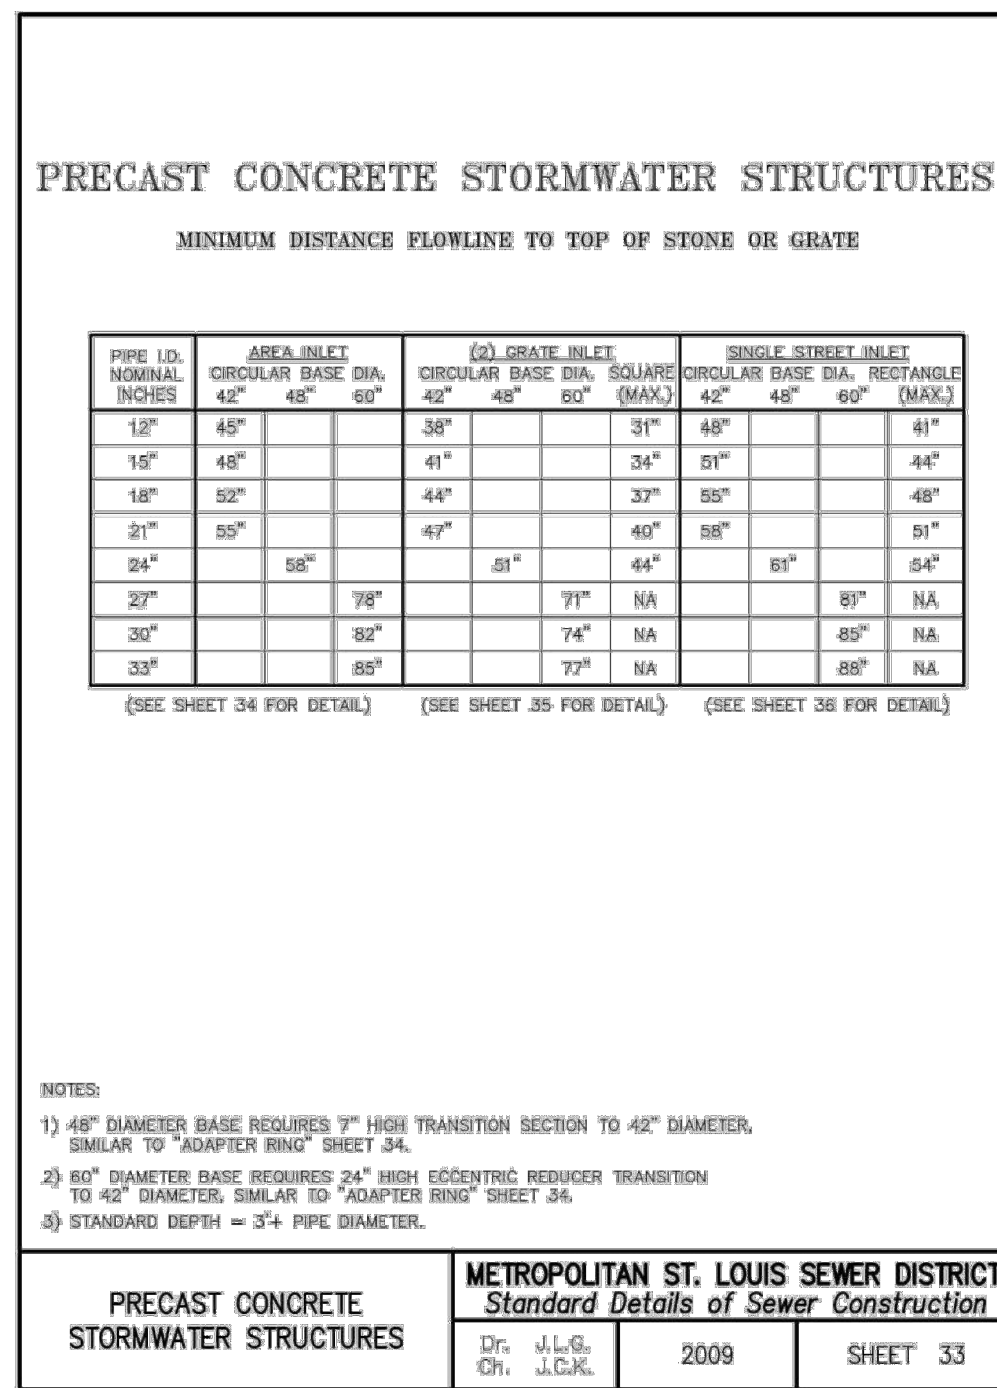


PRECAST CONCRETE STORMWATER STRUCTURES	METROPOLITAN ST. LOUIS SEWER DISTRICT <i>Standard Details of Sewer Construction</i>		
Dr. J.L.G./ Ch. J.L.G.	2009	SHEET 33	

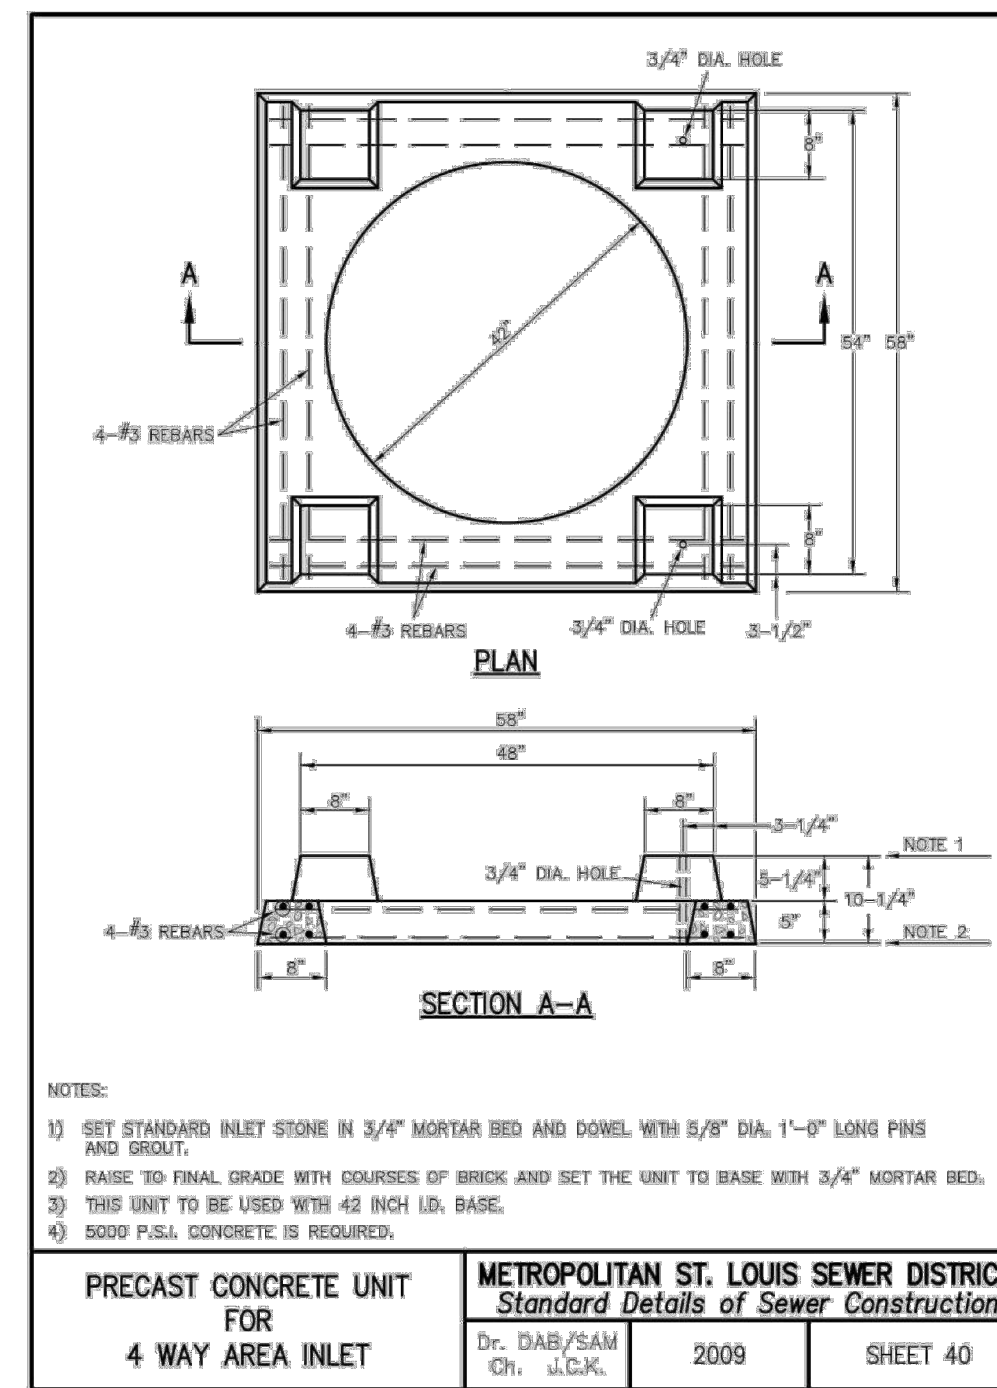


PRECAST CONCRETE UNIT FOR 4 WAY AREA INLET	METROPOLITAN ST. LOUIS SEWER DISTRICT <i>Standard Details of Sewer Construction</i>		
Dr. D.A.B./S.A.M. Ch. J.L.G.	2009	SHEET 40	

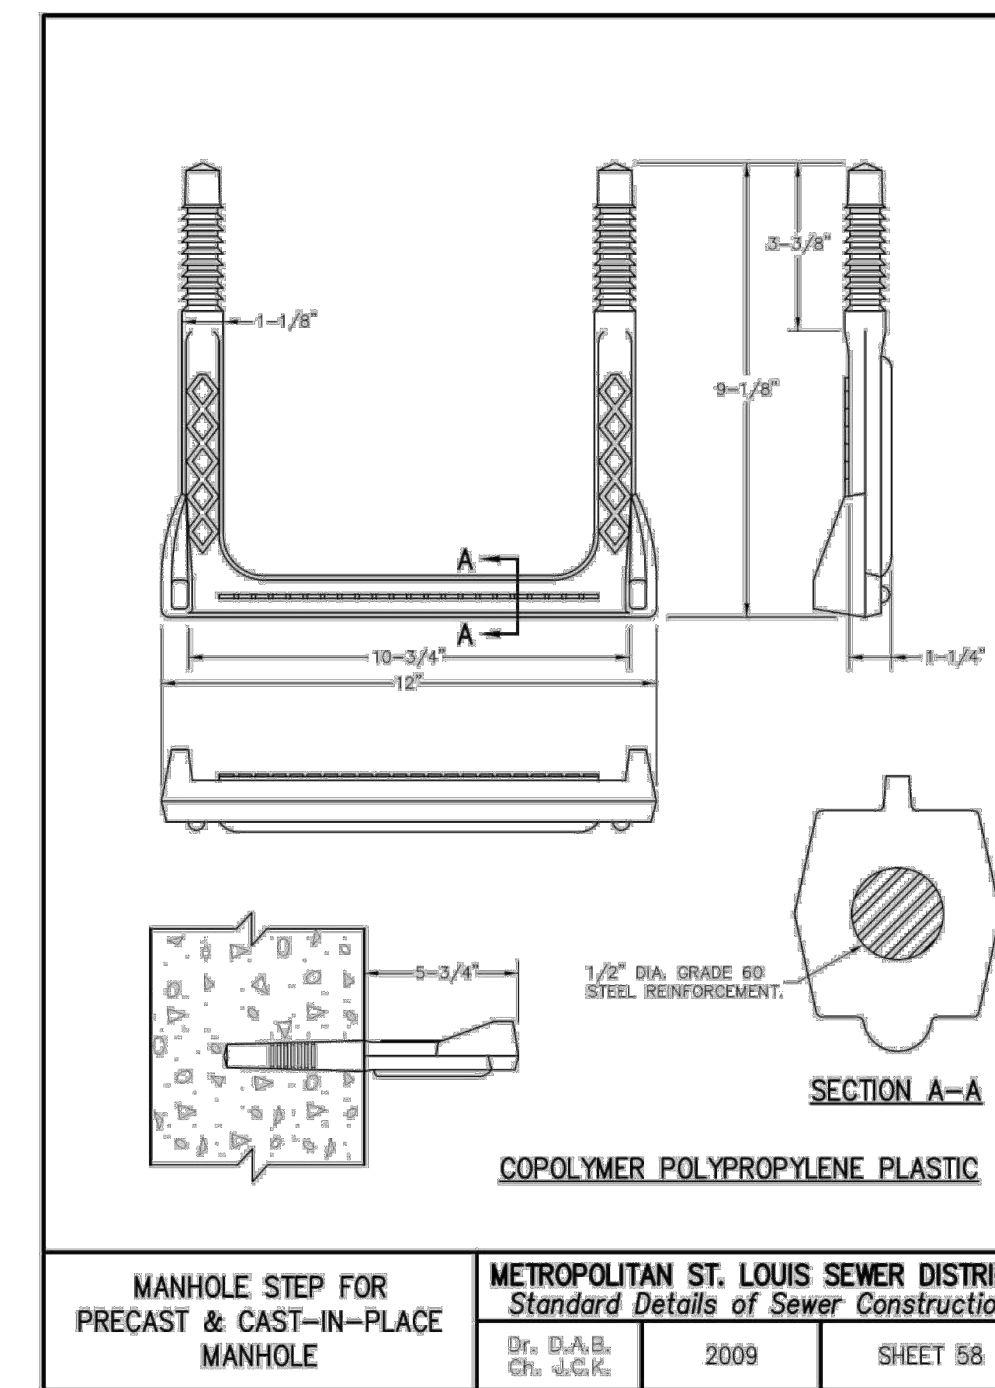


MANHOLE STEP FOR PRECAST & CAST-IN-PLACE MANHOLE	METROPOLITAN ST. LOUIS SEWER DISTRICT <i>Standard Details of Sewer Construction</i>		
Dr. D.A.B./ Ch. J.L.G.	2009	SHEET 58	

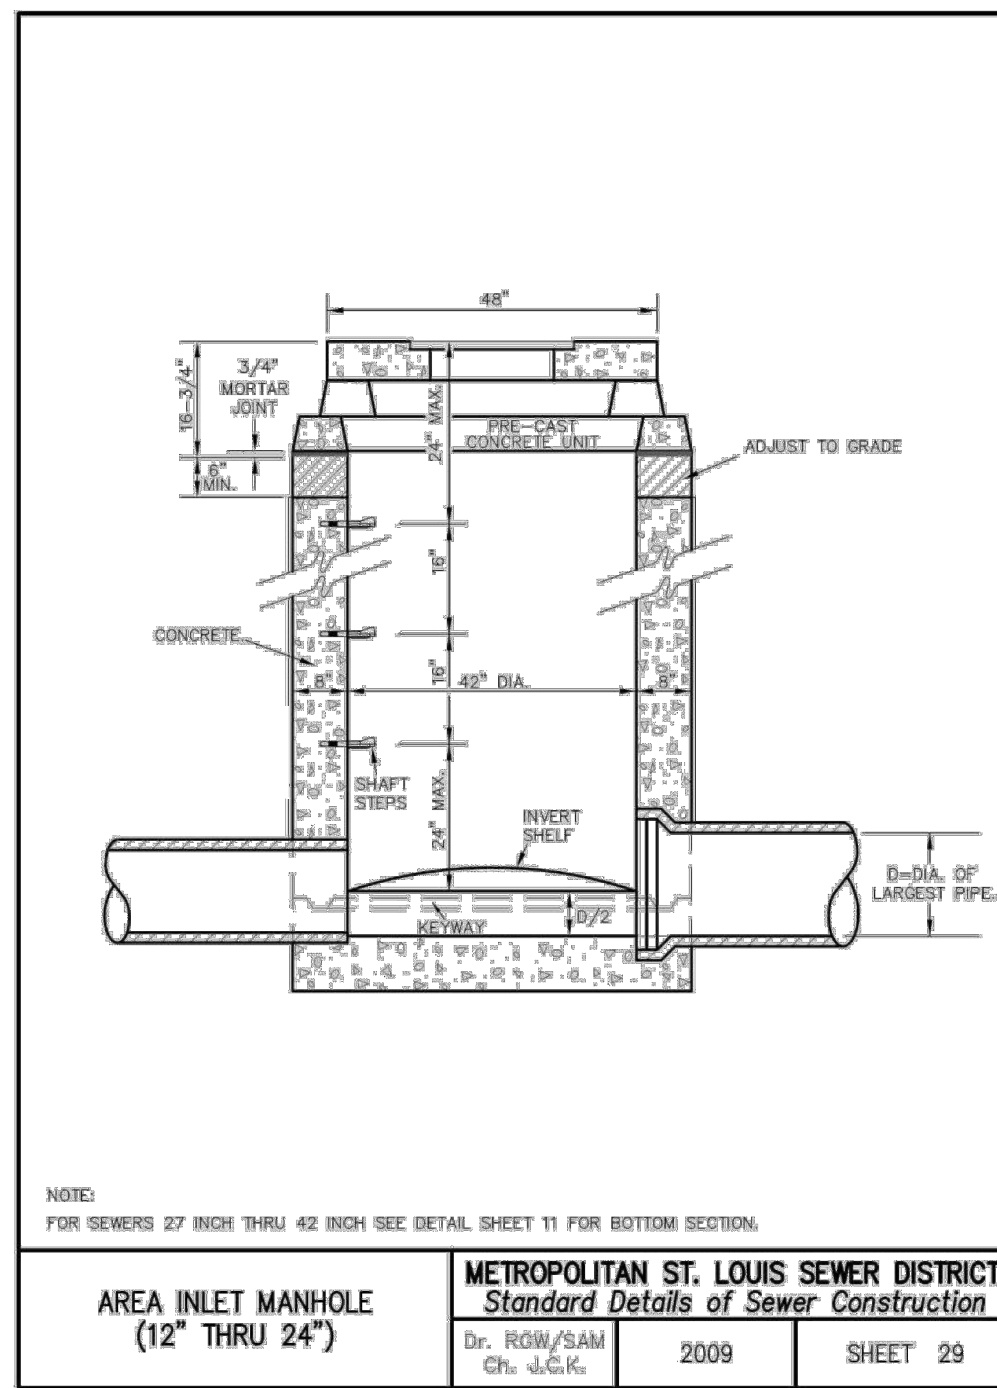




AREA INLET MANHOLE (12" THRU 24")	METROPOLITAN ST. LOUIS SEWER DISTRICT <i>Standard Details of Sewer Construction</i>		
Dr. R.W./S.A.M. Ch. J.L.G.	2009	SHEET 29	

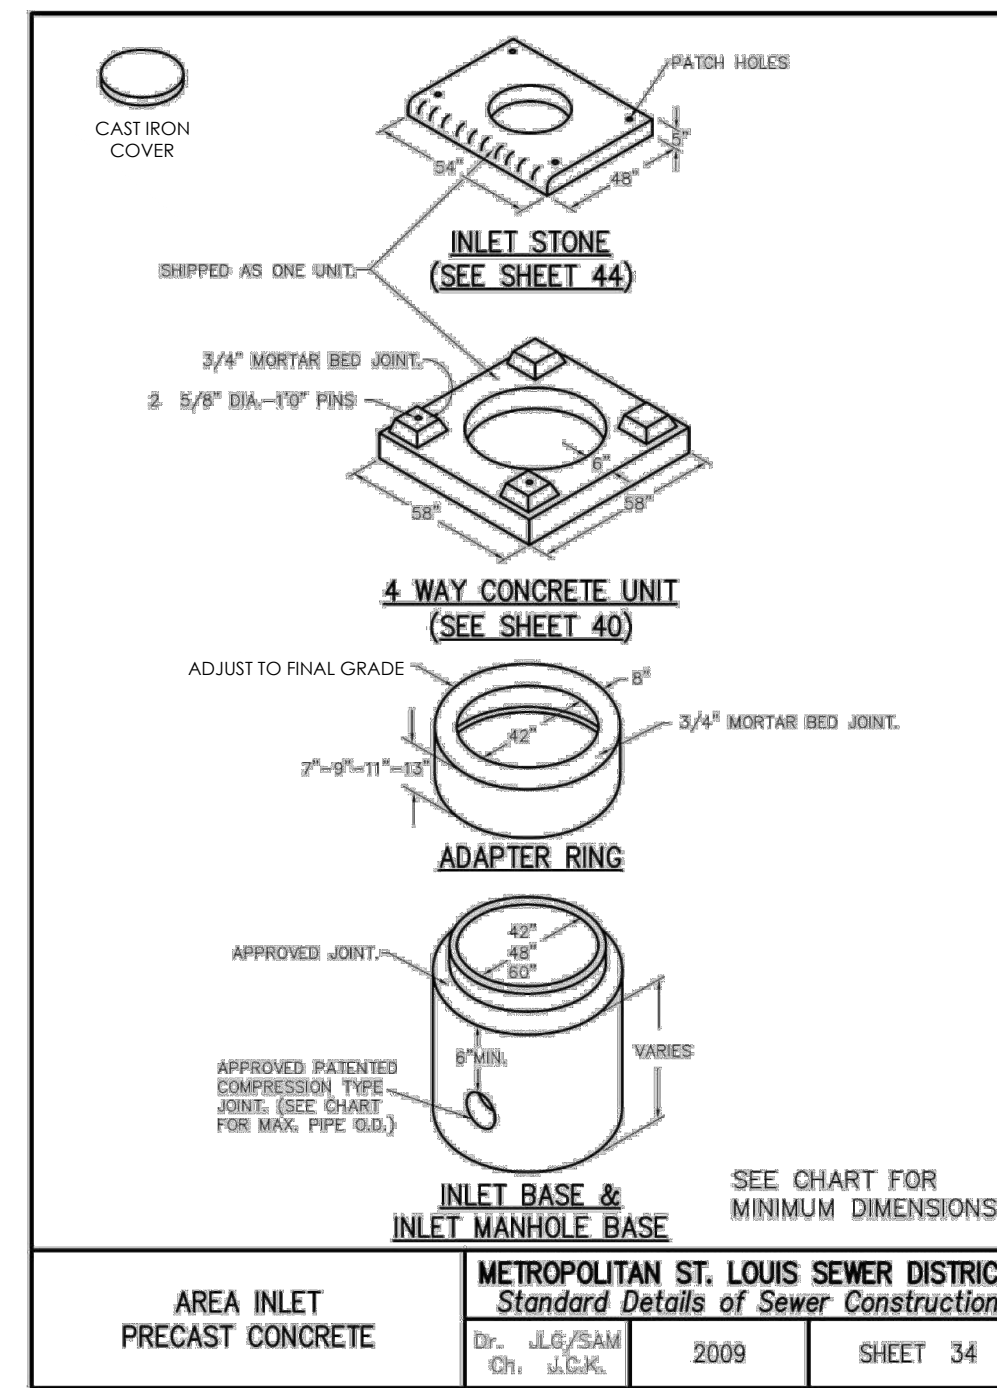

AREA INLET PRECAST CONCRETE	METROPOLITAN ST. LOUIS SEWER DISTRICT <i>Standard Details of Sewer Construction</i>		
Dr. J.L.G./S.A.M. Ch. J.L.G.	2009	SHEET 34	

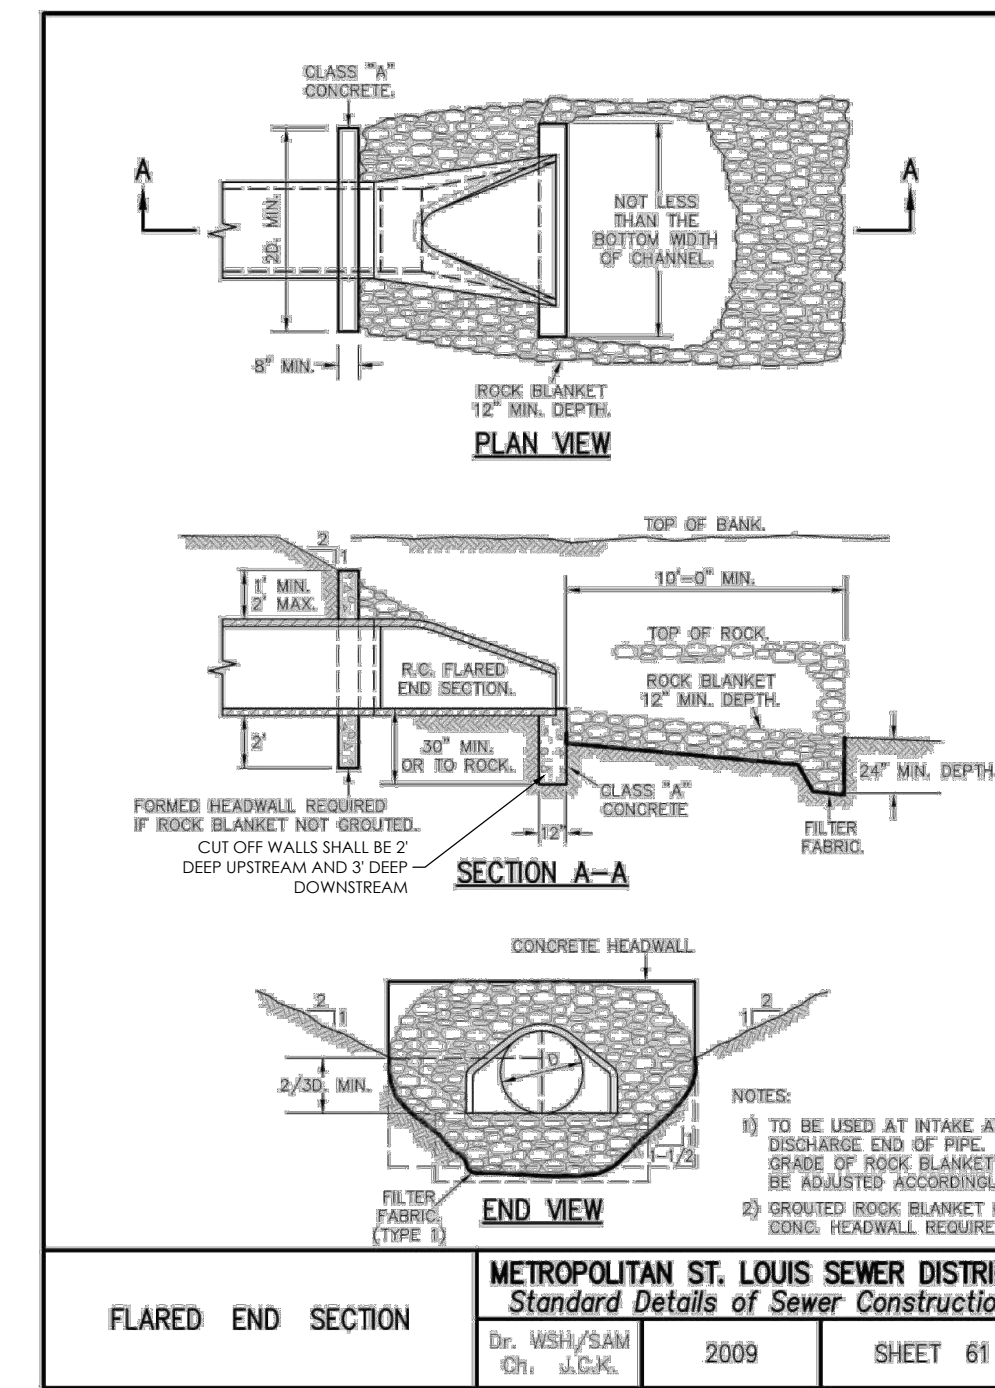

FLARED END SECTION	METROPOLITAN ST. LOUIS SEWER DISTRICT <i>Standard Details of Sewer Construction</i>		
Dr. W.S.H./S.A.M. Ch. J.L.G.	2009	SHEET 61	

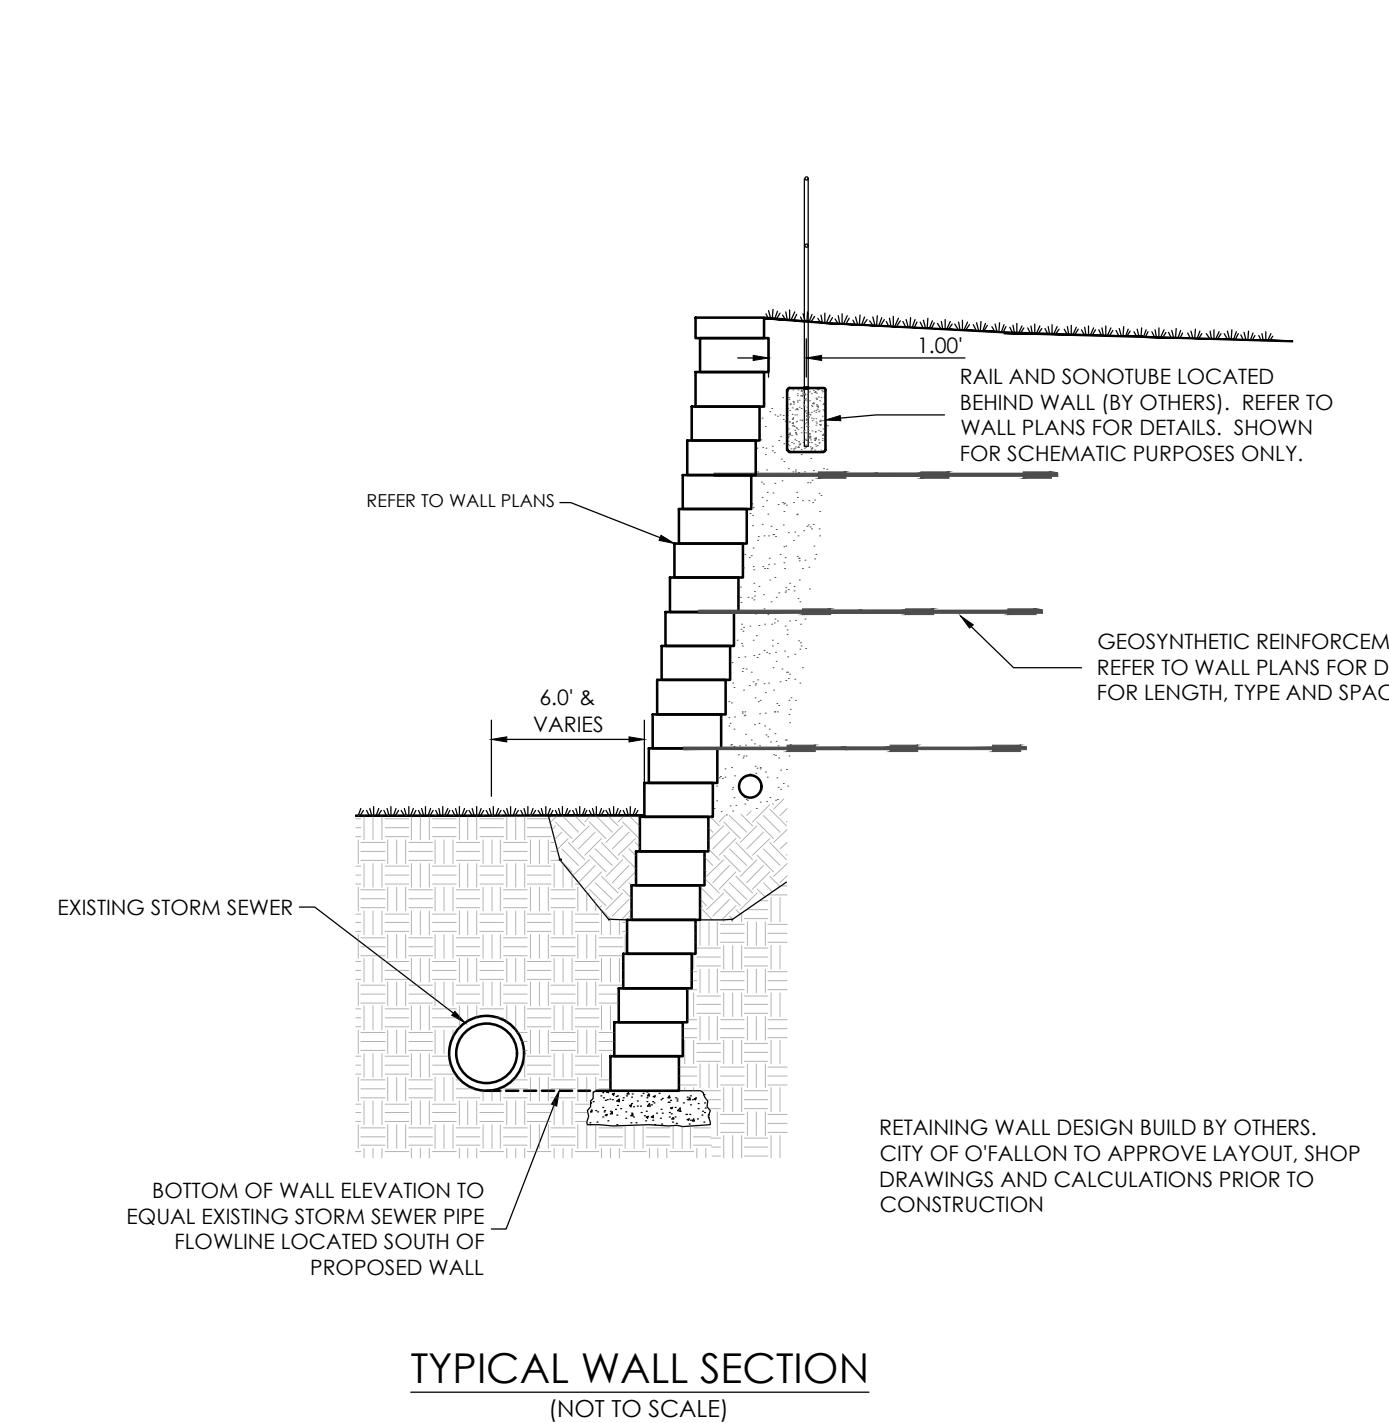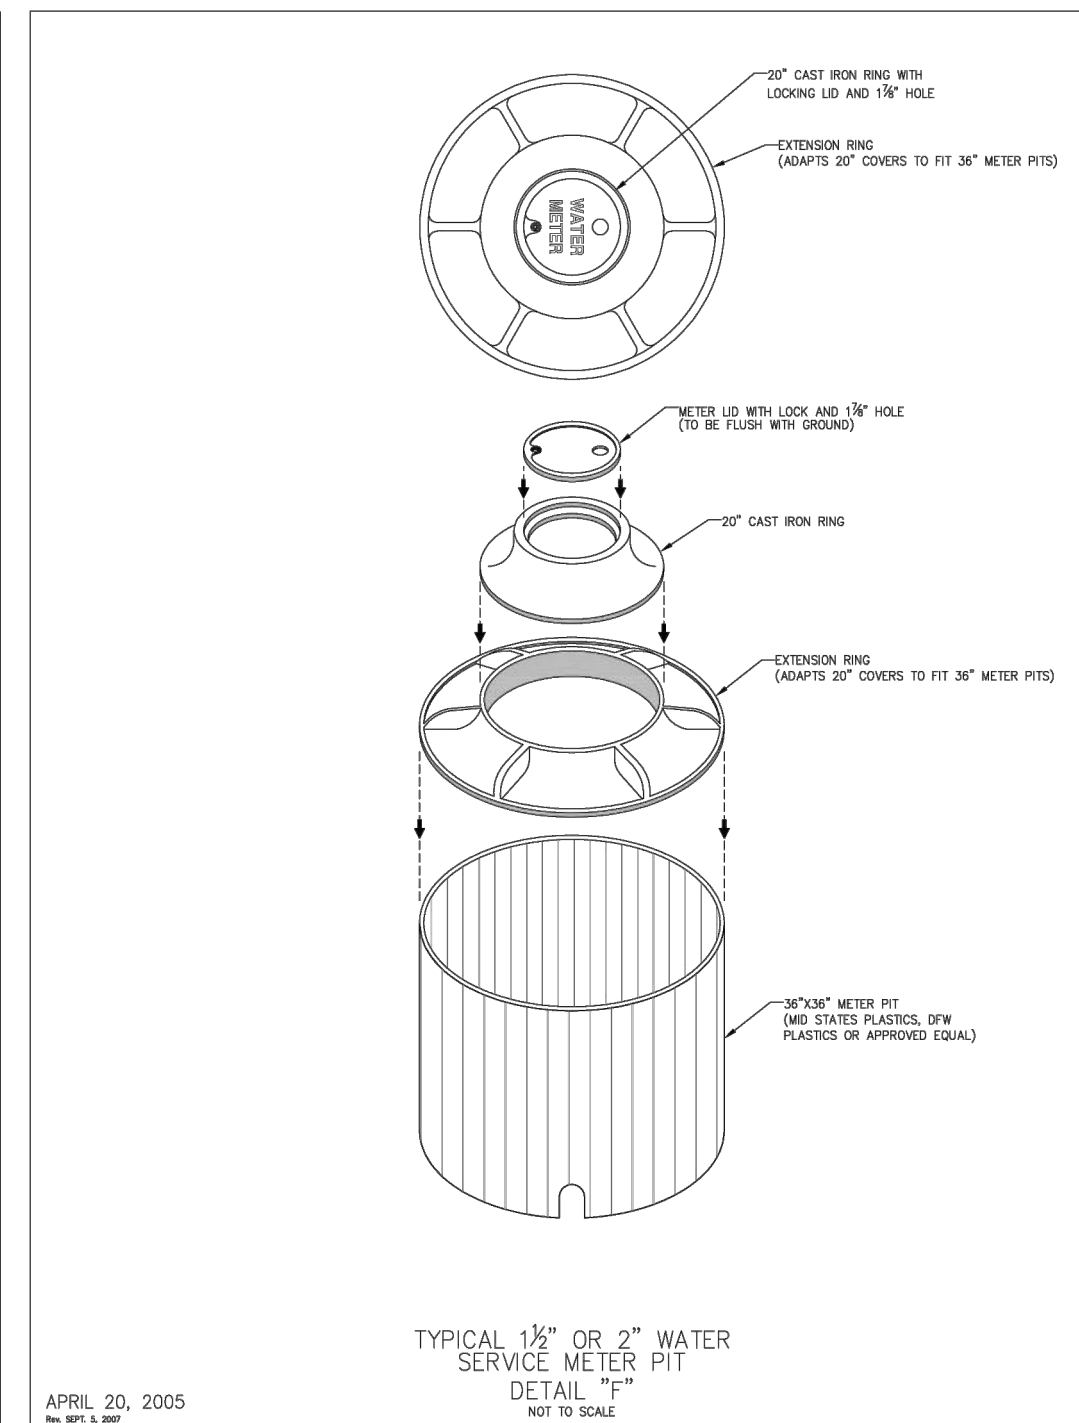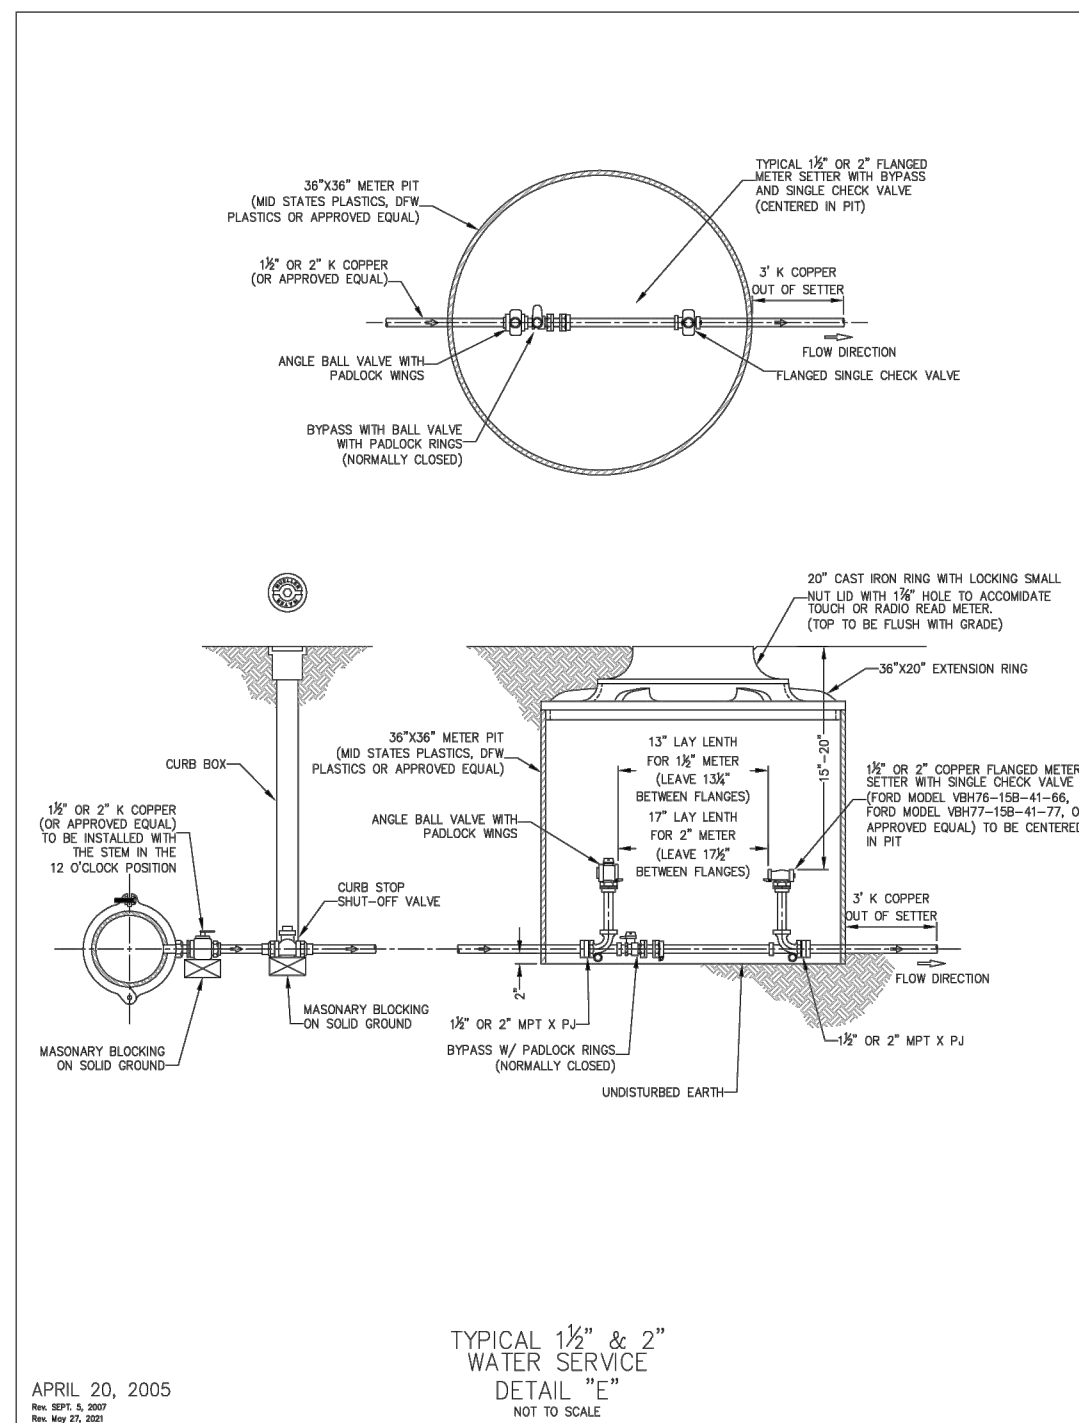

ENGINEERS AUTHENTICATION
The responsibility for professional engineering liability on this project is hereby limited to the set of plans authorized by the seal, signature, and date hereunder attached. Responsibility is disclaimed for all other engineering plans involved in this project and specifically excludes revisions after the date stated hereunder.

Project: RCP-N LLC
2892 HIGHWAY K SANITARY SEWER MAIN EXTENSION
2892 HIGHWAY K
OFALLON, MO 63366
RCP-N LLC
660 OFFICE PARKWAY
CREVE COEUR, MO 63141

Date	4/19/2024
Revision Number	
Revision Date	
Description of Changes	
Sheet Title	CONSTRUCTION DETAILS
Sheet No.	C-500
Project No.	2214120
Drawn By	D. STOSZ
Checked By	S. FELDT
Not Released for Construction	

\\warr-pc\warr\civ\3D PROJECTS\2022\2214120_IP_2892 Hwy Sewer Engineering\CONSTRUCTION DRAWINGS\SHEETS\C-500 CONSTRUCTION DETAILS.dwg