
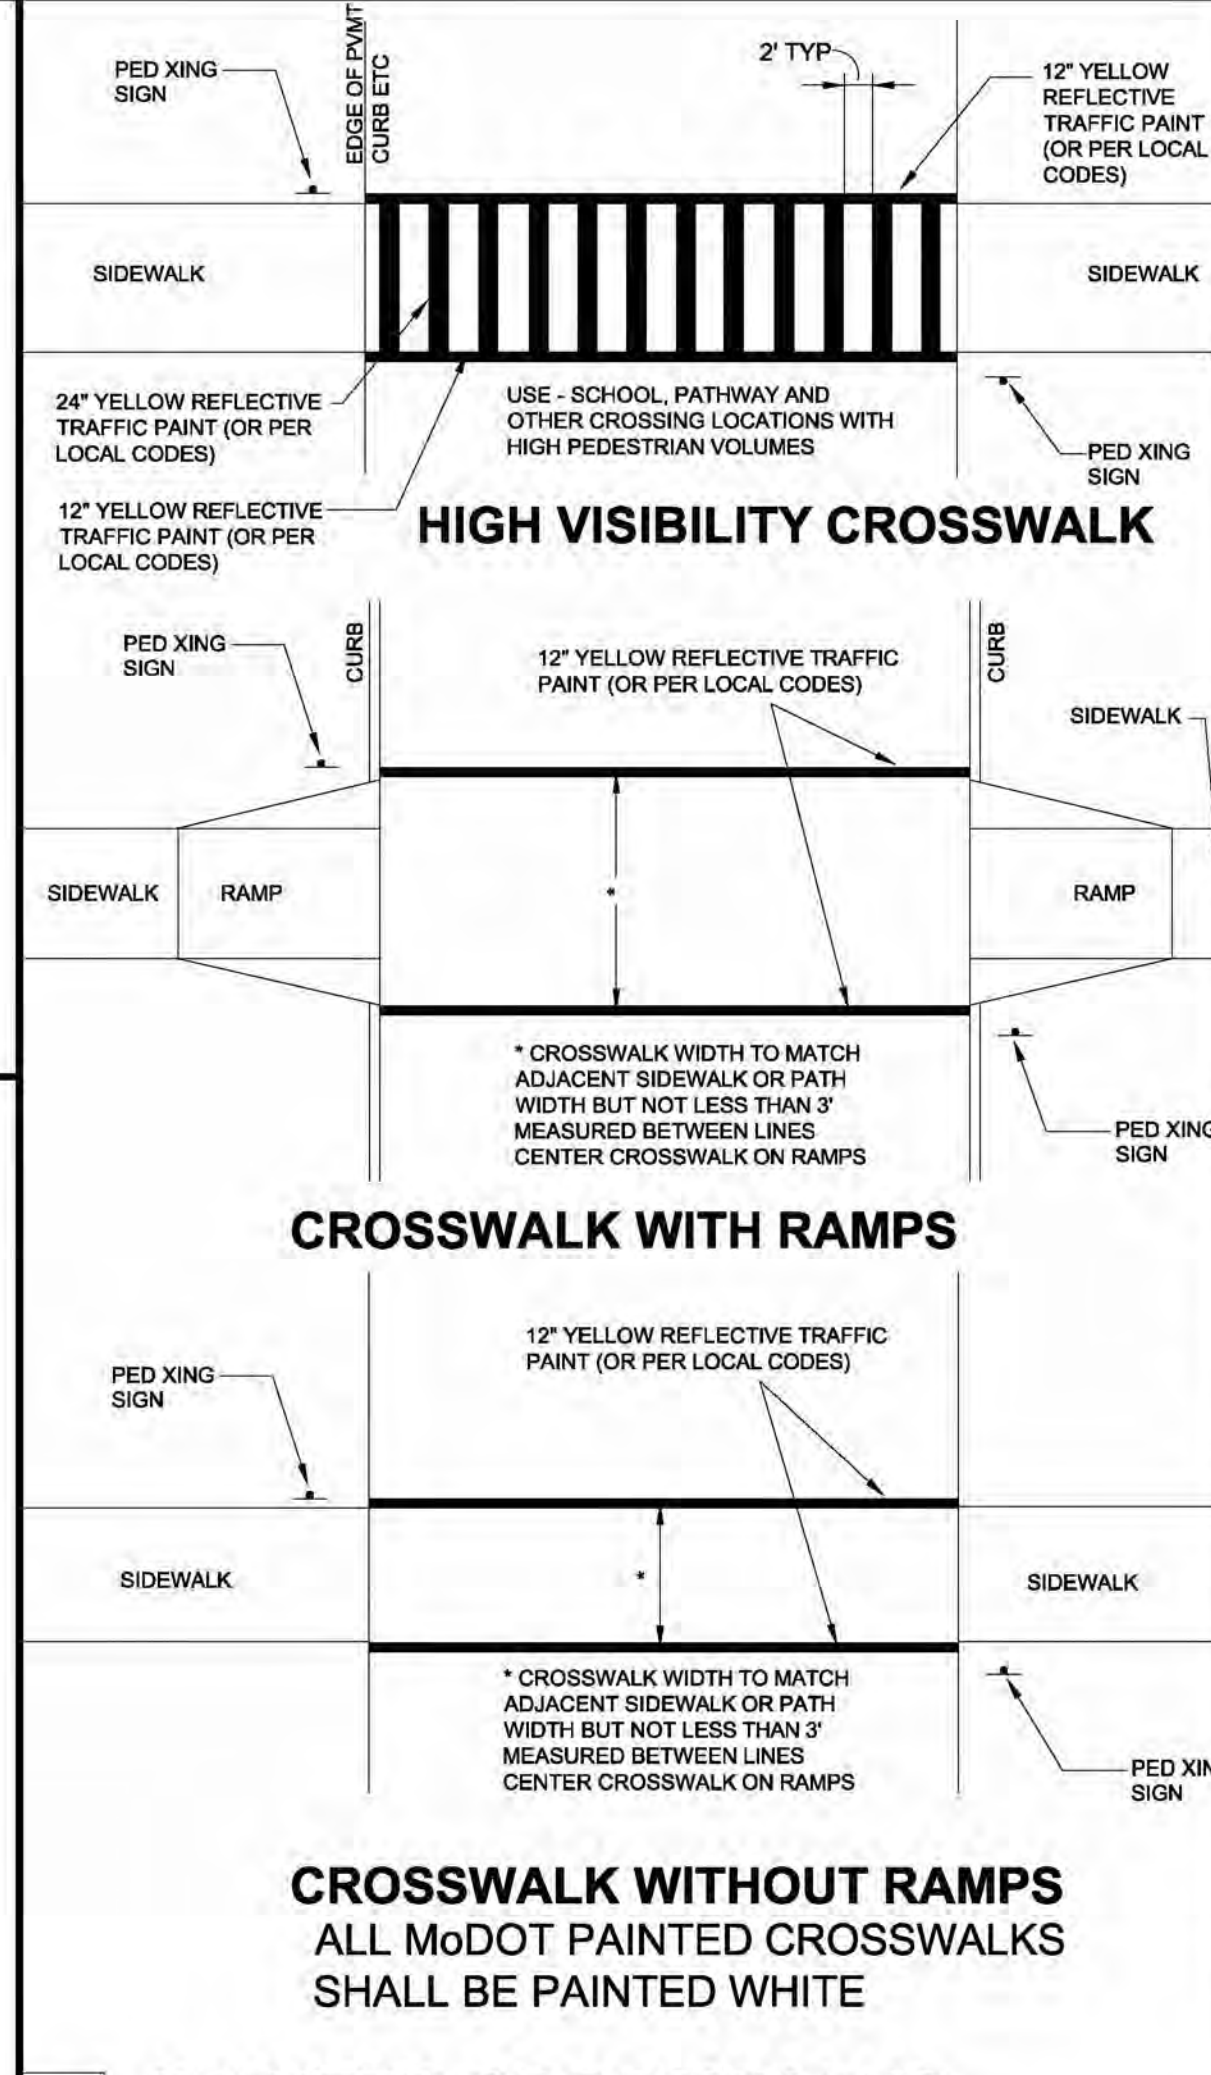
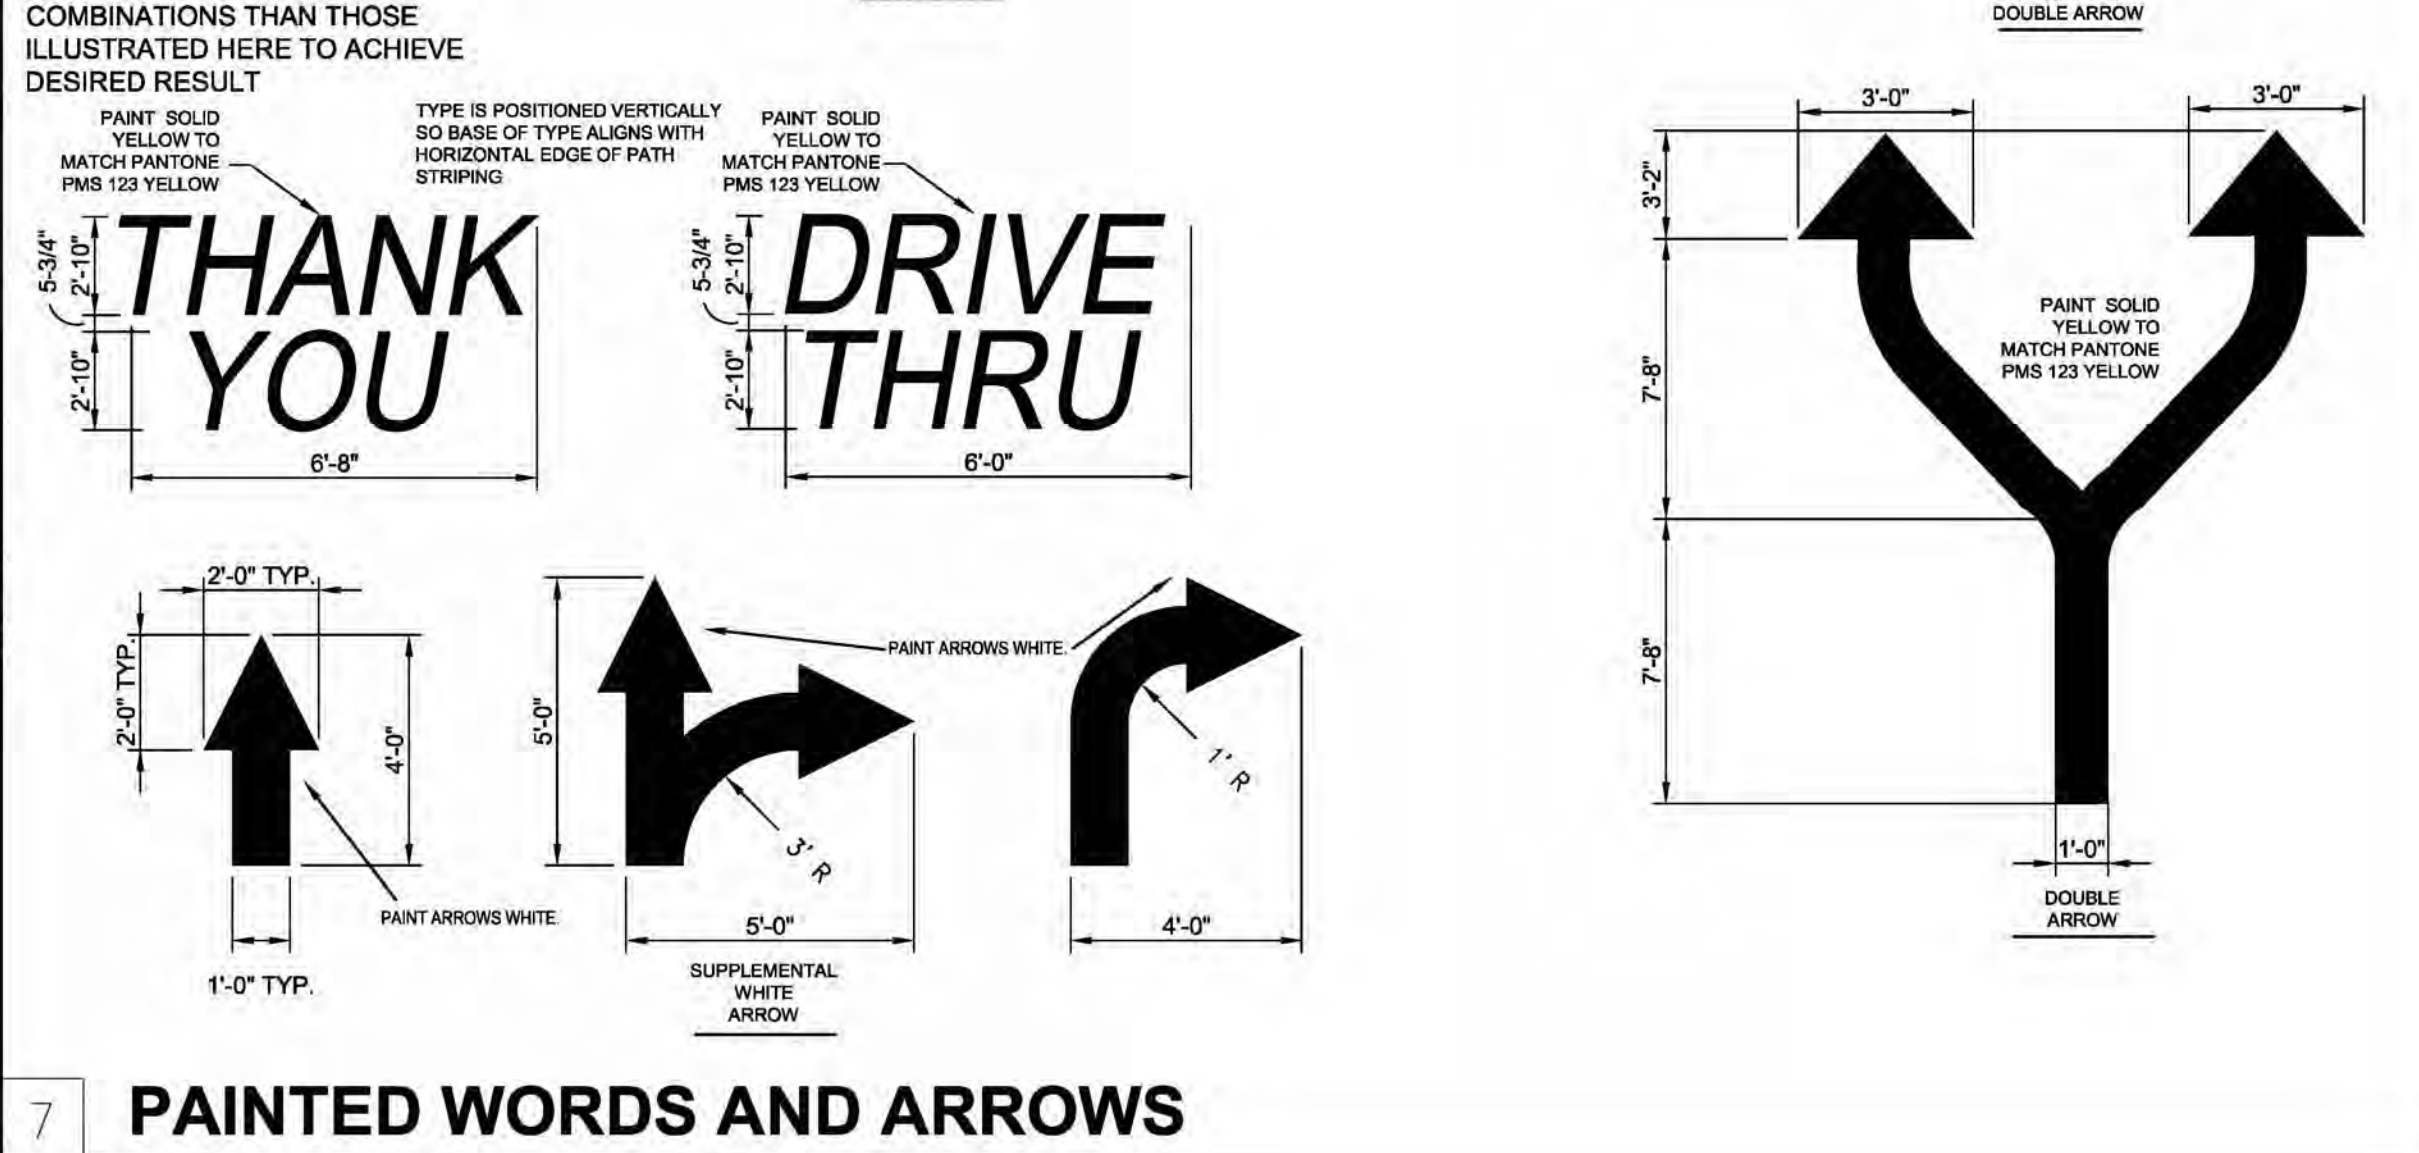
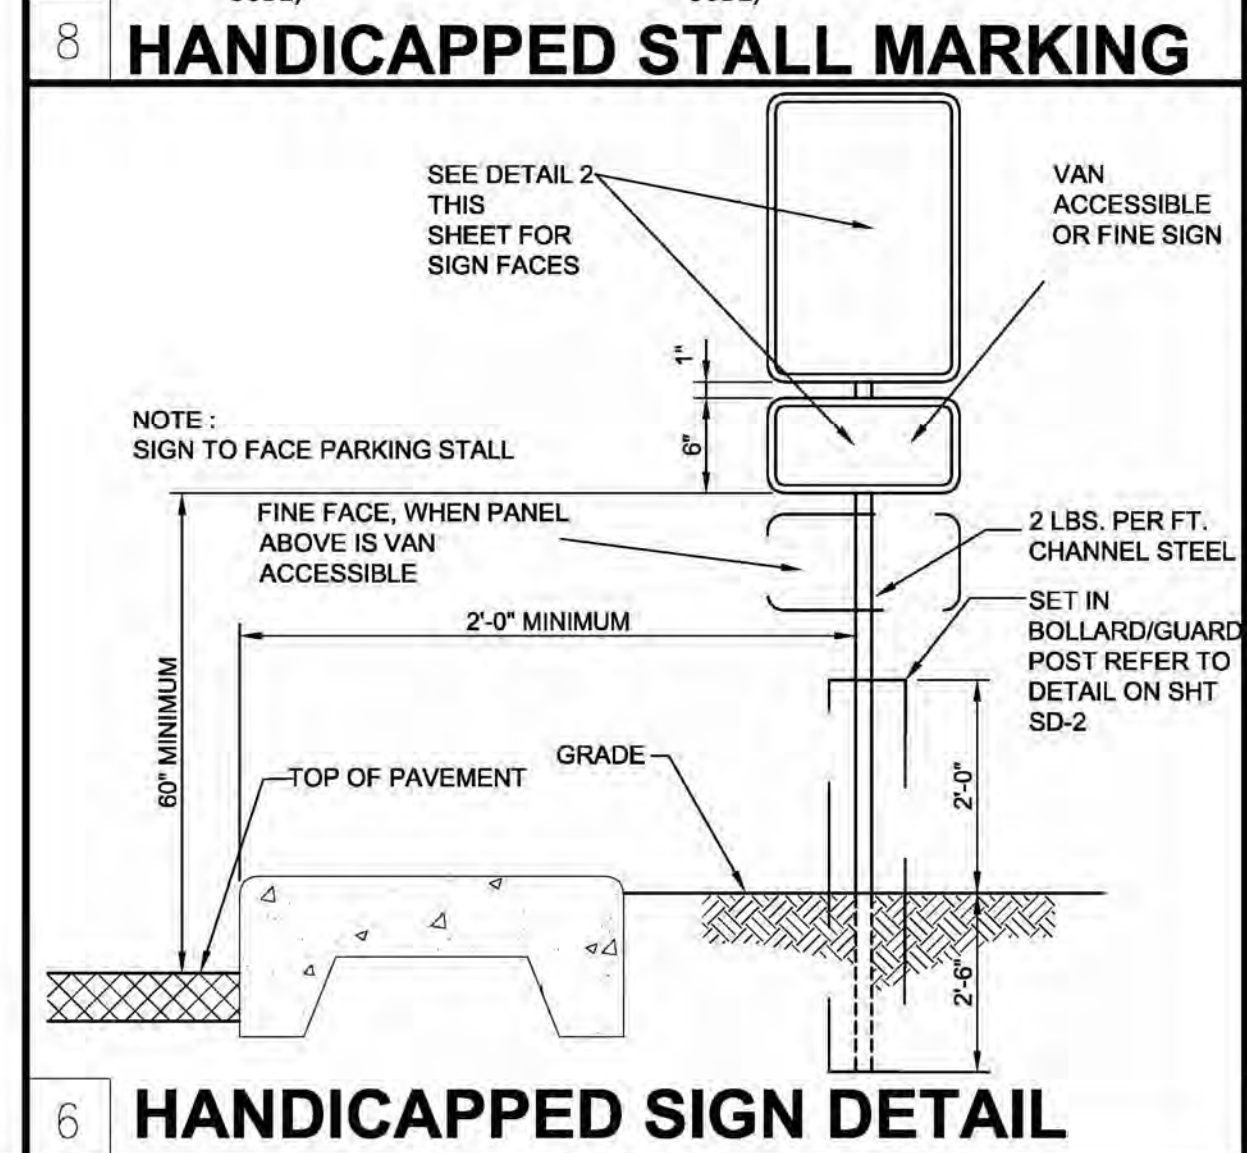
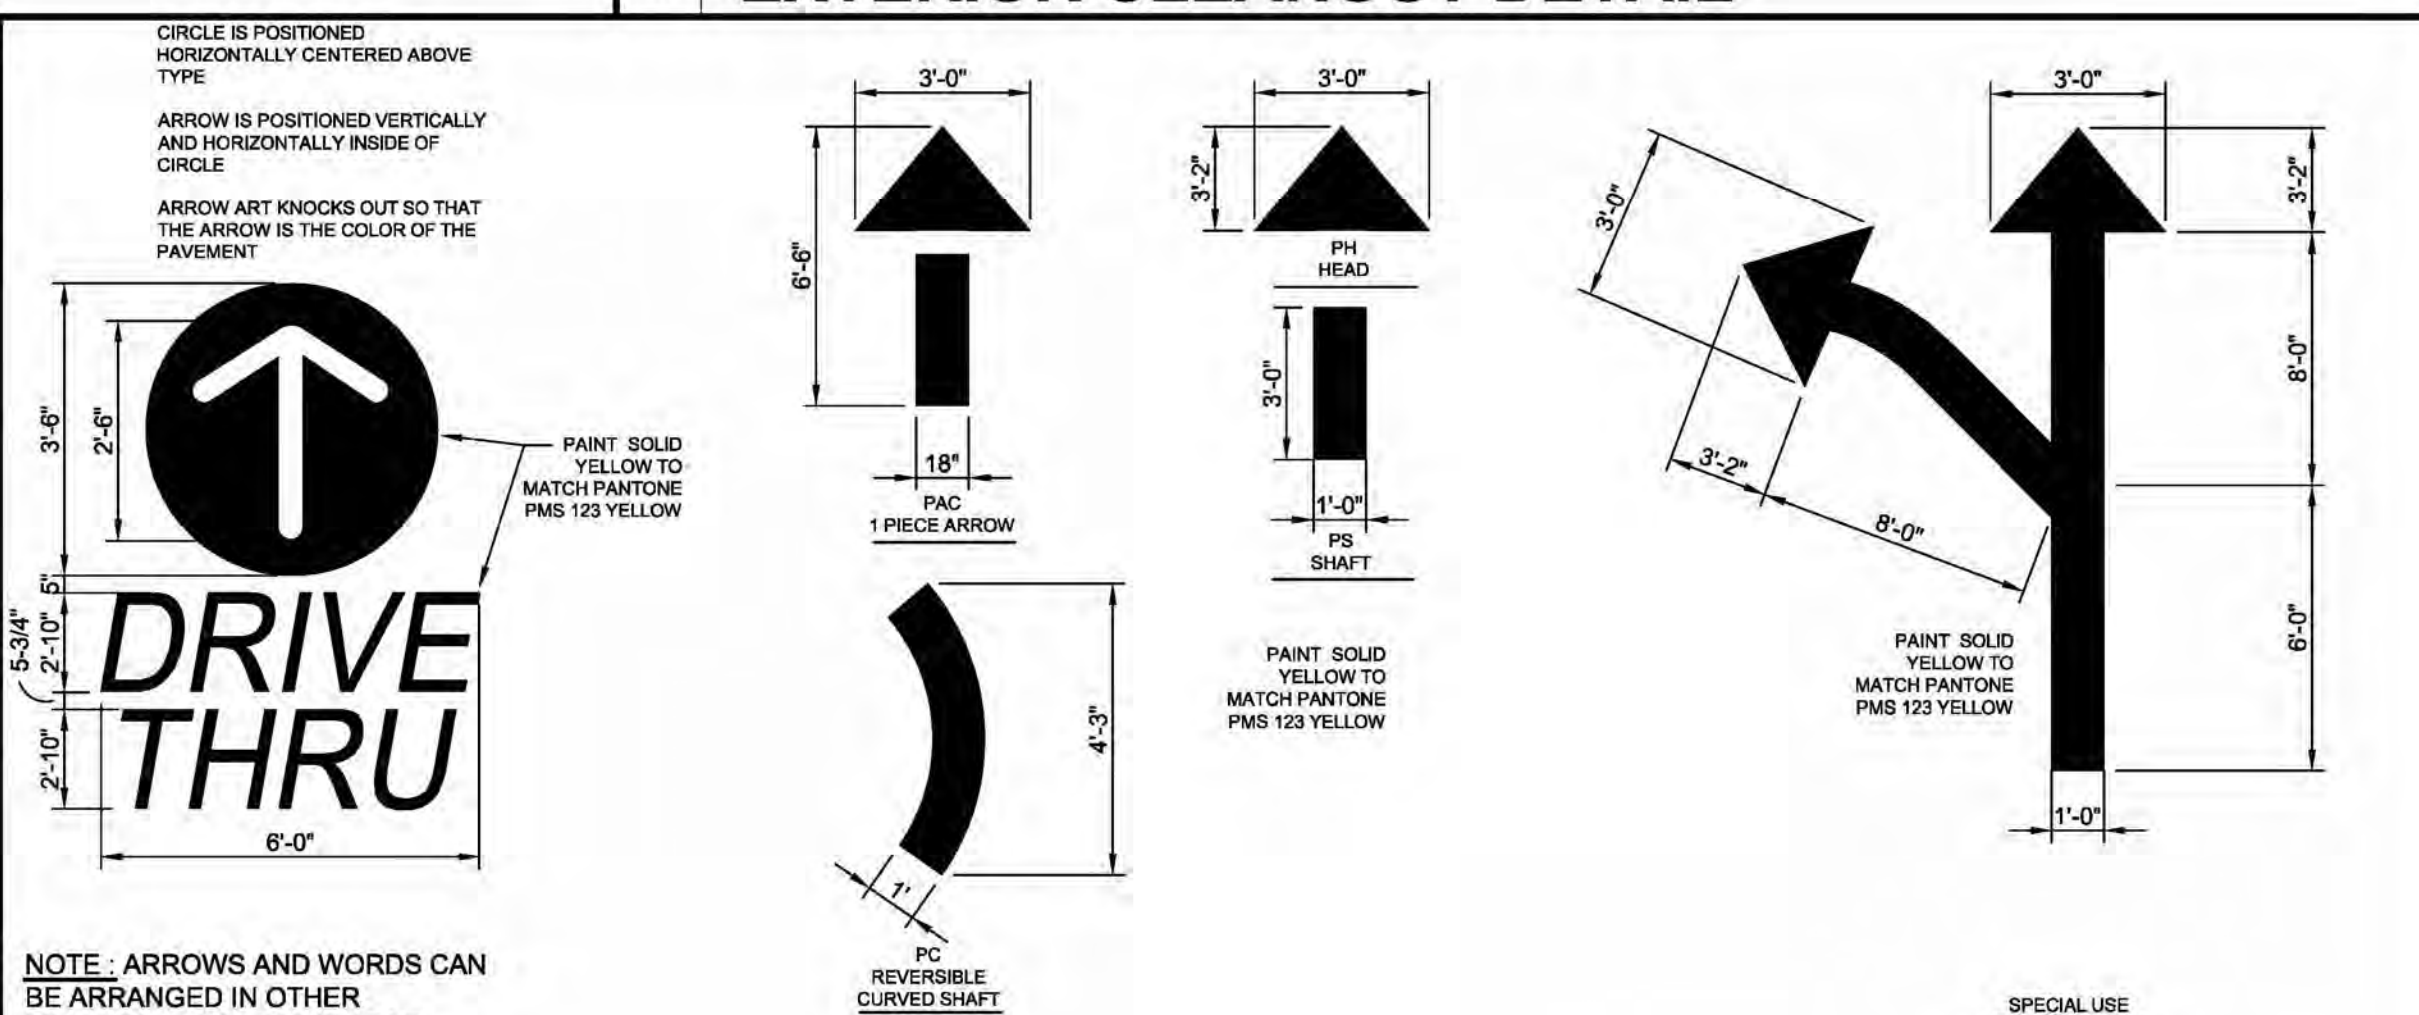
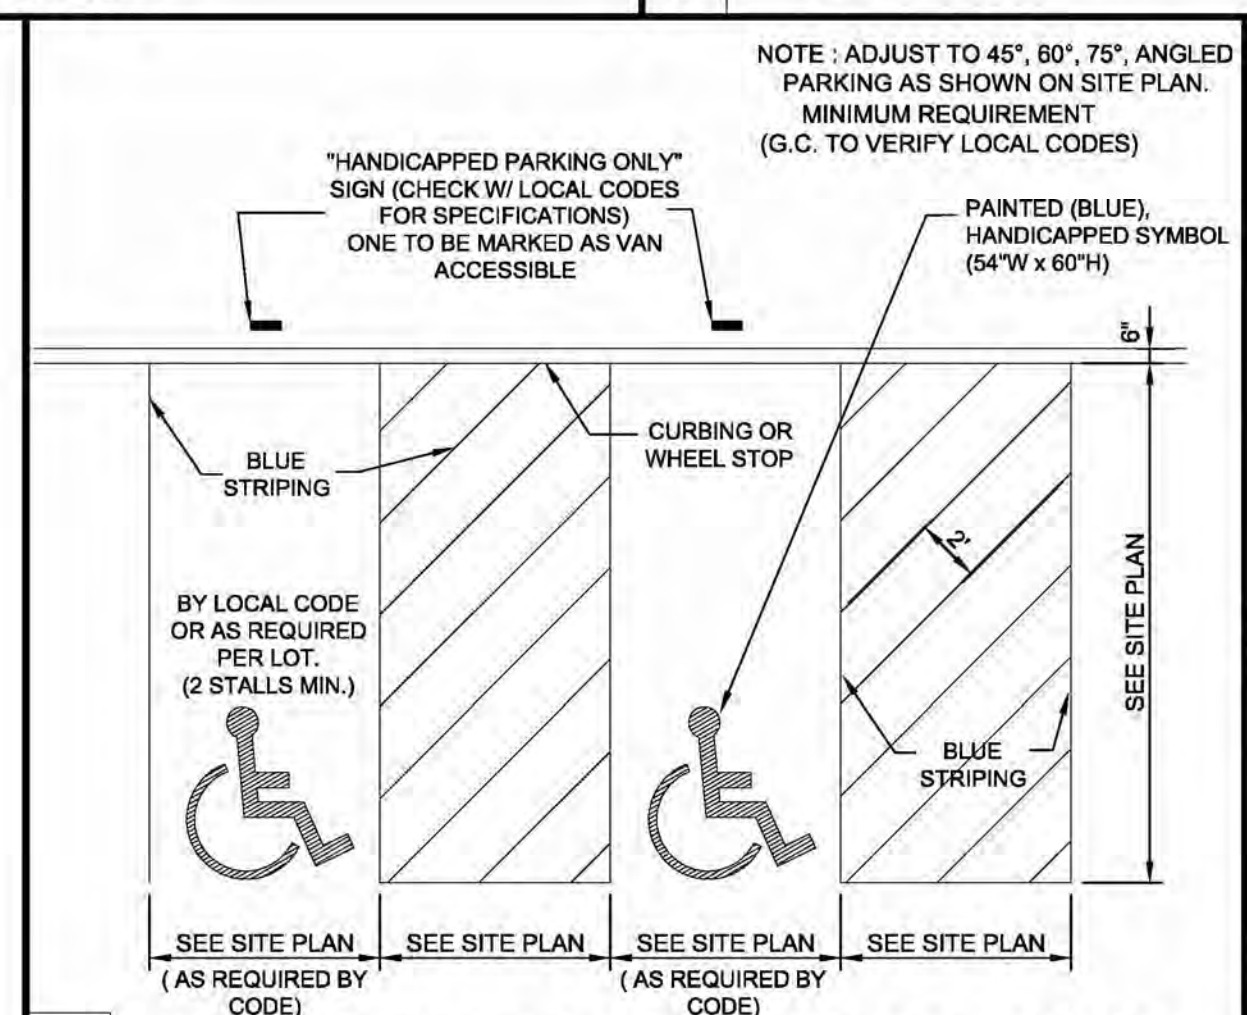
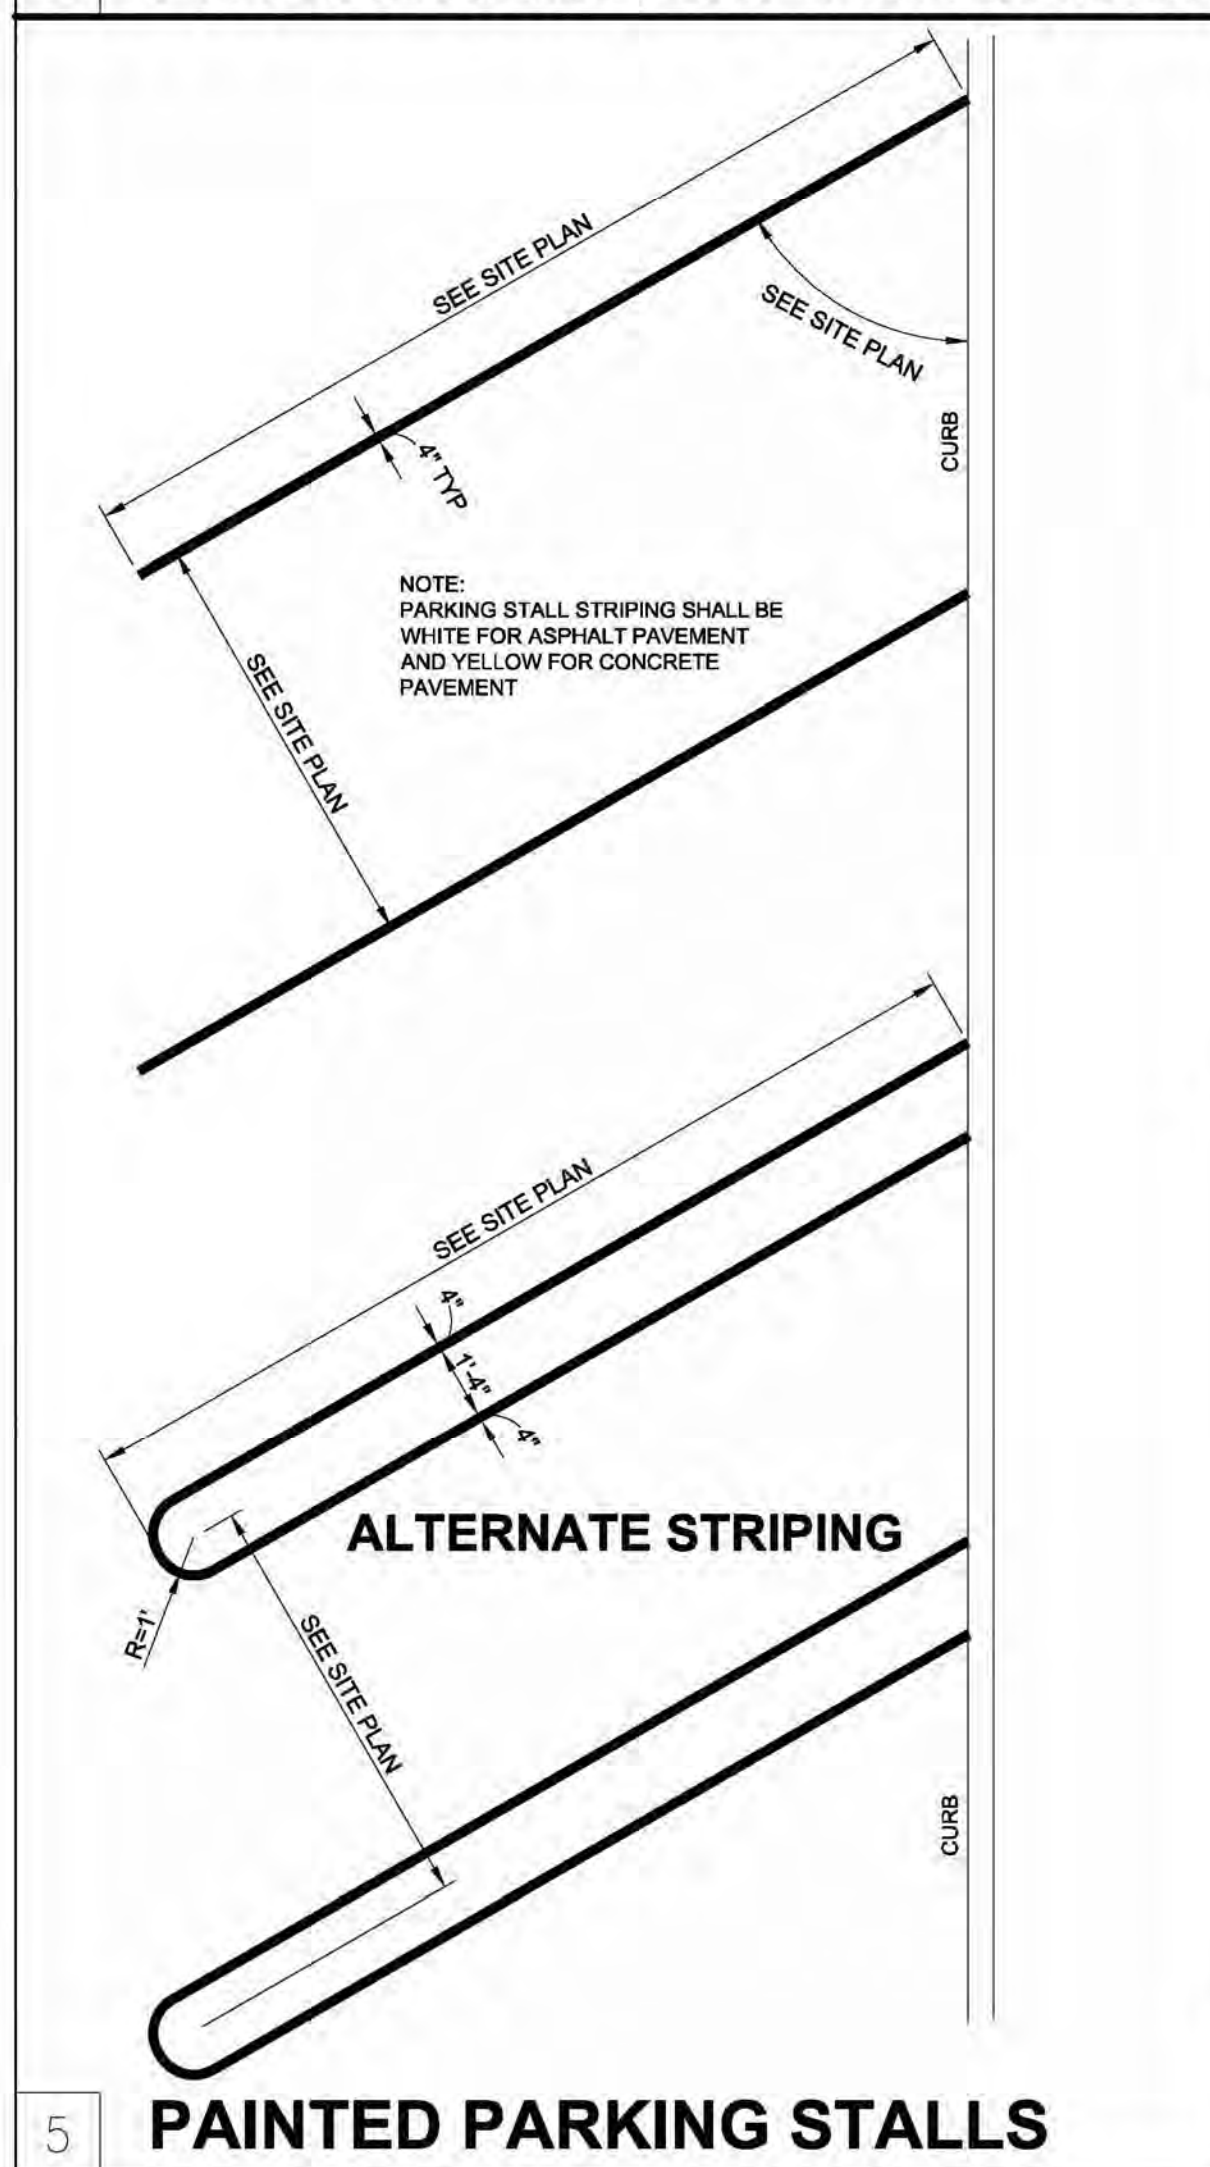
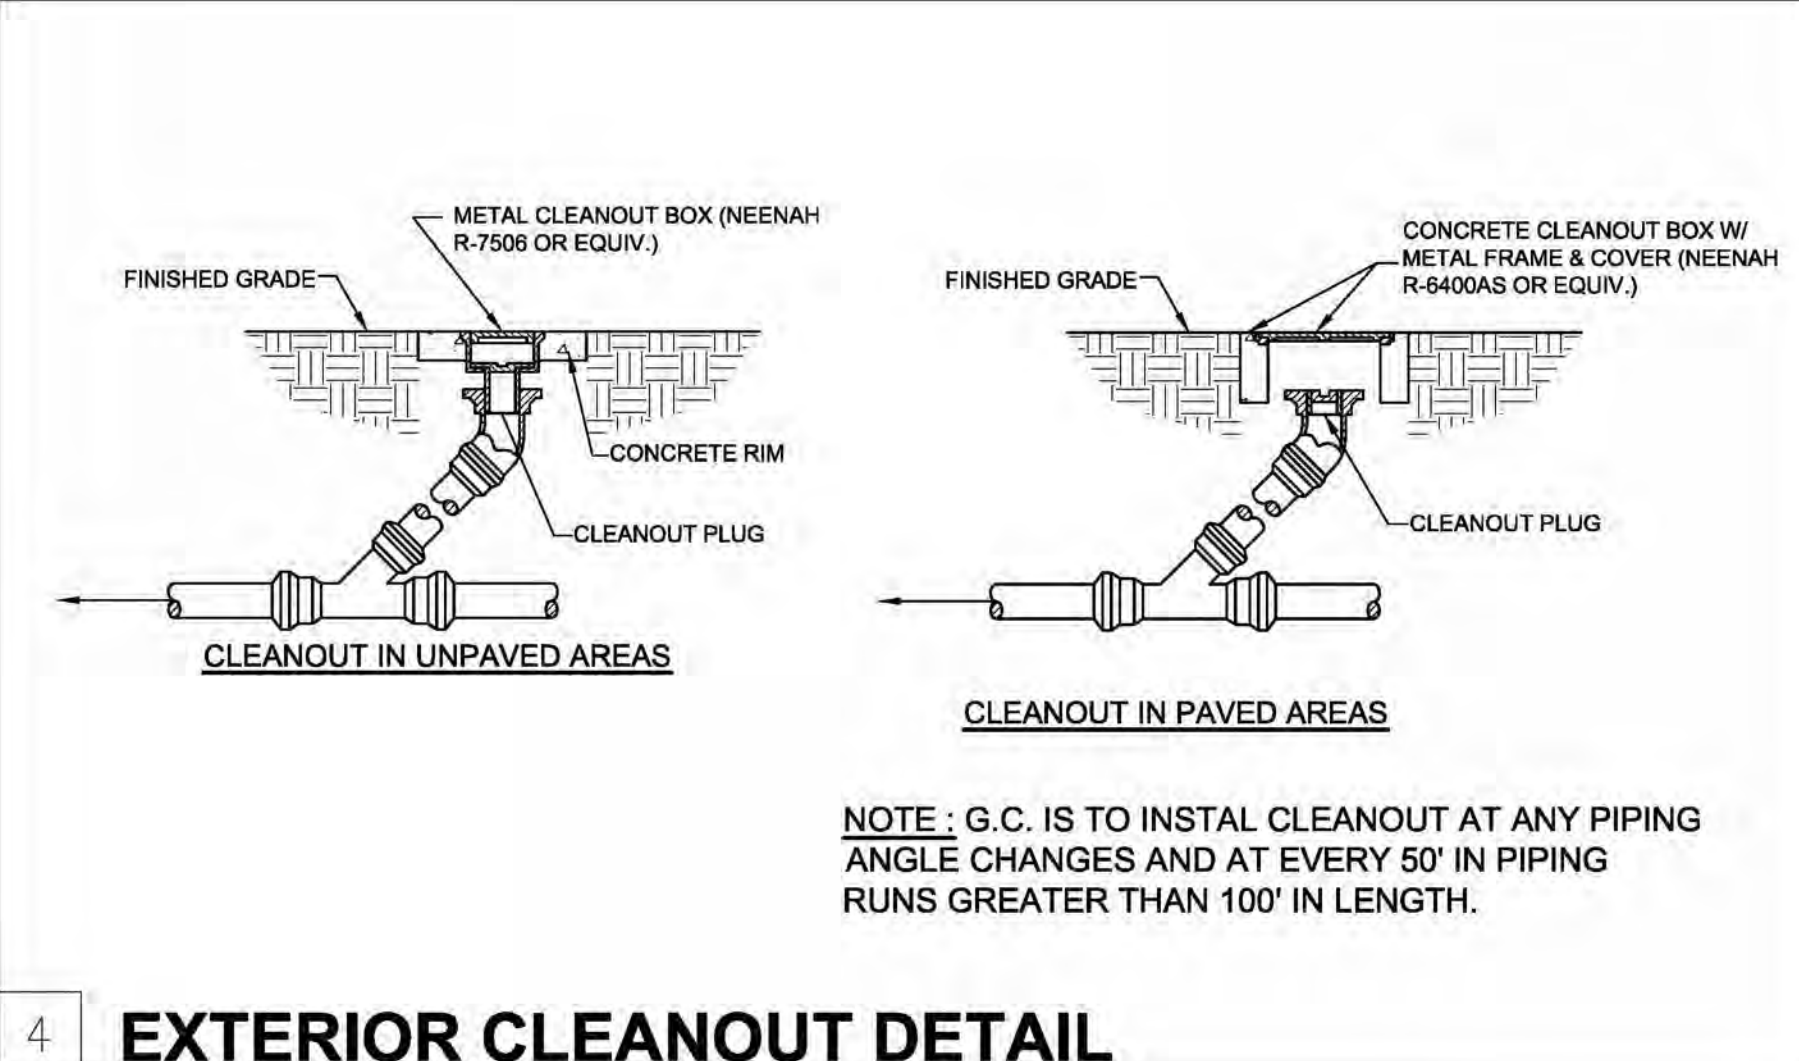


1 CONCRETE PAVEMENT AND CONCRETE PAVEMENT JOINT DETAILS TO BE USED ONLY AT EMERGENCY WORK STOPPAGES

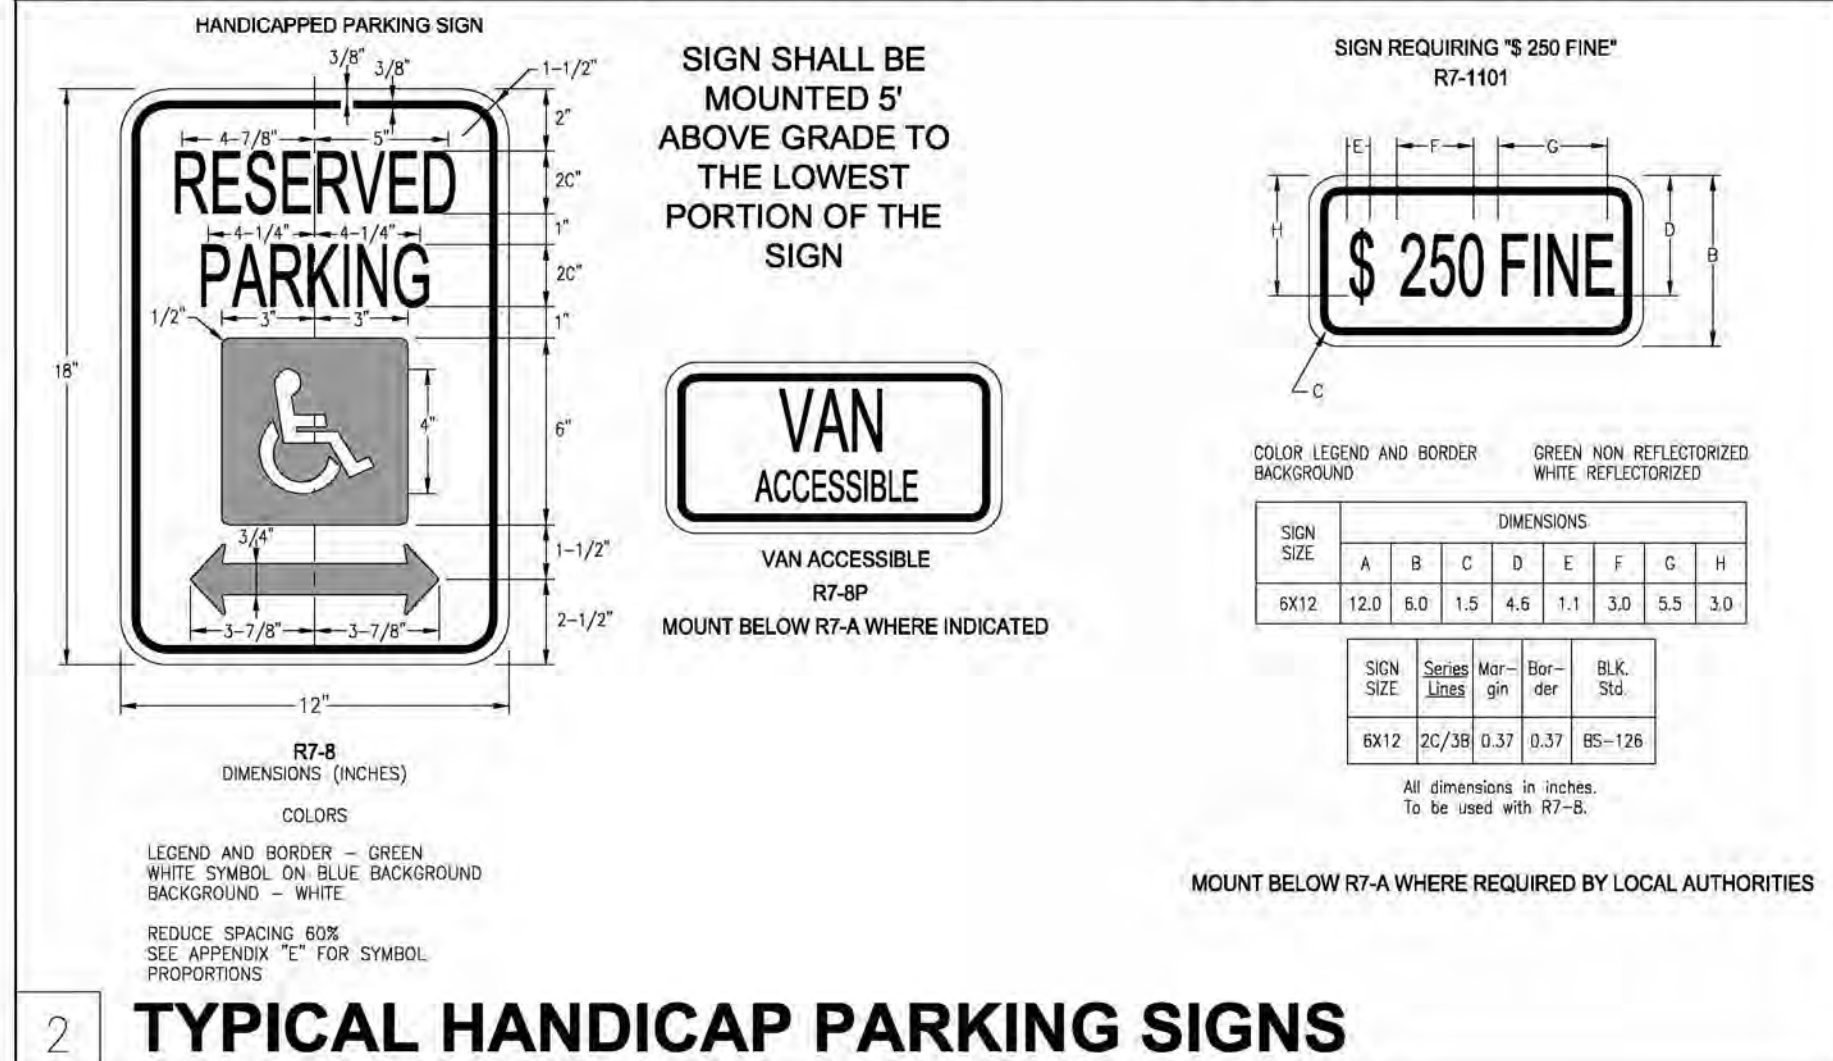

STATE OF MISSOURI
ROBERT E. POLK, JR.
REGISTERED PROFESSIONAL ENGINEER
NO. 0087

ROBERT E. POLK, JR. - E-20082
ENGINEER
DATE: 8-13-17
THIS SHEET HAS BEEN SIGNED, SEALED, AND DATED ELECTRONICALLY.

PREPARED BY: Farnsworth GROUP
200 ALLEN AVENUE, SUITE 200
ST. LOUIS, MISSOURI 63119
(314) 962-7900 / (314) 962-1233 Fax
www.fw.com

PREPARED FOR: McDonald's USA, LLC

THESE DRAWINGS AND SPECIFICATIONS ARE THE CONFIDENTIAL AND PROPRIETARY PROPERTY OF MCDONALD'S USA, LLC, AND SHALL NOT BE COPIED OR REPRODUCED IN ANY MANNER WITHOUT THE WRITTEN PERMISSION OF MCDONALD'S USA, LLC. USE OF THESE DRAWINGS FOR ANY OTHER PROJECT IS STRICTLY PROHIBITED. THE SERVICES OF REGISTERED ARCHITECTS AND ENGINEERS ARE NOT AUTHORIZED.

DRAWN BY: FP
SITE ADDRESS: STANDARD SITE DETAILS
DATE: JAN 2013
DATE ISSUED: JAN 2013

TITLE: STANDARD SITE DETAILS PAVEMENTS, PAVEMENT MARKINGS
DESCRIPTION: STANDARD SITE DETAILS

SHEET NO. SD2

BY: []
REV: []
DATE: []