




1901 CHOUTEAU AVE.
ST. LOUIS, MO 63103

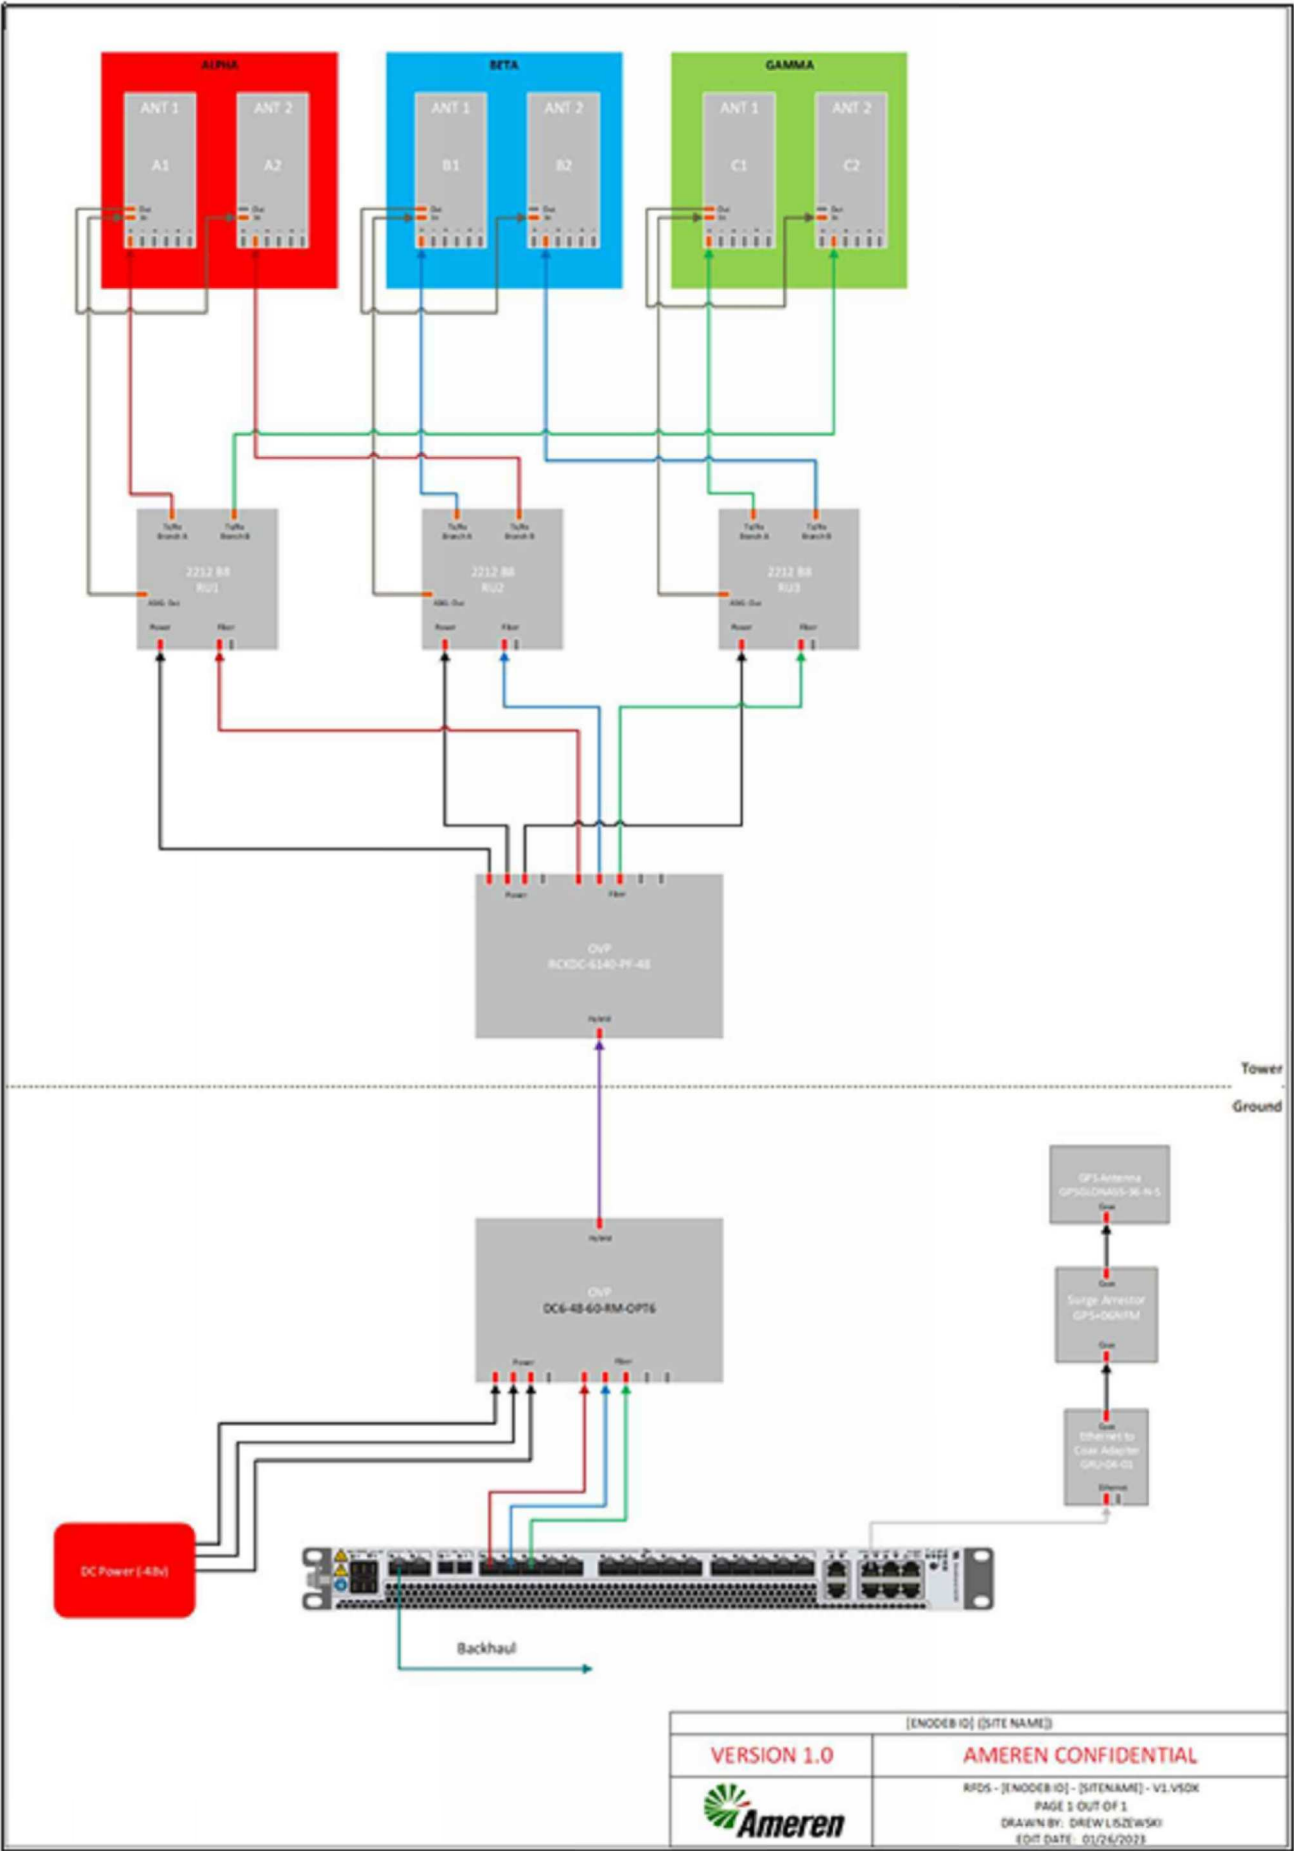


BLACK & VEATCH

16305 SWINGLEY RIDGE RD, SUITE 230
CHESTERFIELD, MO 63017
(636) 536-5800

PROJECT NO: 409336.0036.2030
DRAWN BY: VDP
CHECKED BY: AL

REV	DATE	DESCRIPTION
7	09/16/24	PER JURISDICTION COMMENTS
6	07/01/24	PER CONTRACTOR COMMENTS
5	04/22/24	PER JURISDICTION COMMENTS
4	02/15/24	PER CLIENT COMMENTS
3	01/09/24	PER JURISDICTION COMMENTS
2	10/16/23	PER JURISDICTION COMMENTS
1	06/15/23	PER JURISDICTION COMMENTS
0	05/19/23	ISSUED FOR 100% CDs

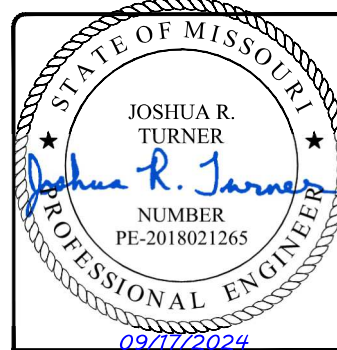

IT IS A VIOLATION OF LAW FOR ANY PERSON, UNLESS
THEY ARE ACTING UNDER THE DIRECTION OF A
LICENSED PROFESSIONAL ENGINEER, TO ALTER THIS
DOCUMENT.

AMEREN PLTE PROJECT
KEATON
3605 HWY K
O'FALLON, MO 63368
MONOPOLE

SHEET TITLE
RF PLUMBING DIAGRAM

SHEET NUMBER
RF-3