


PIPED DOWNSPOUT PLAN
HORIZONTAL SCALE: 1"=10'



ENTRANCE DETAIL
HORIZONTAL SCALE: 1"=10'

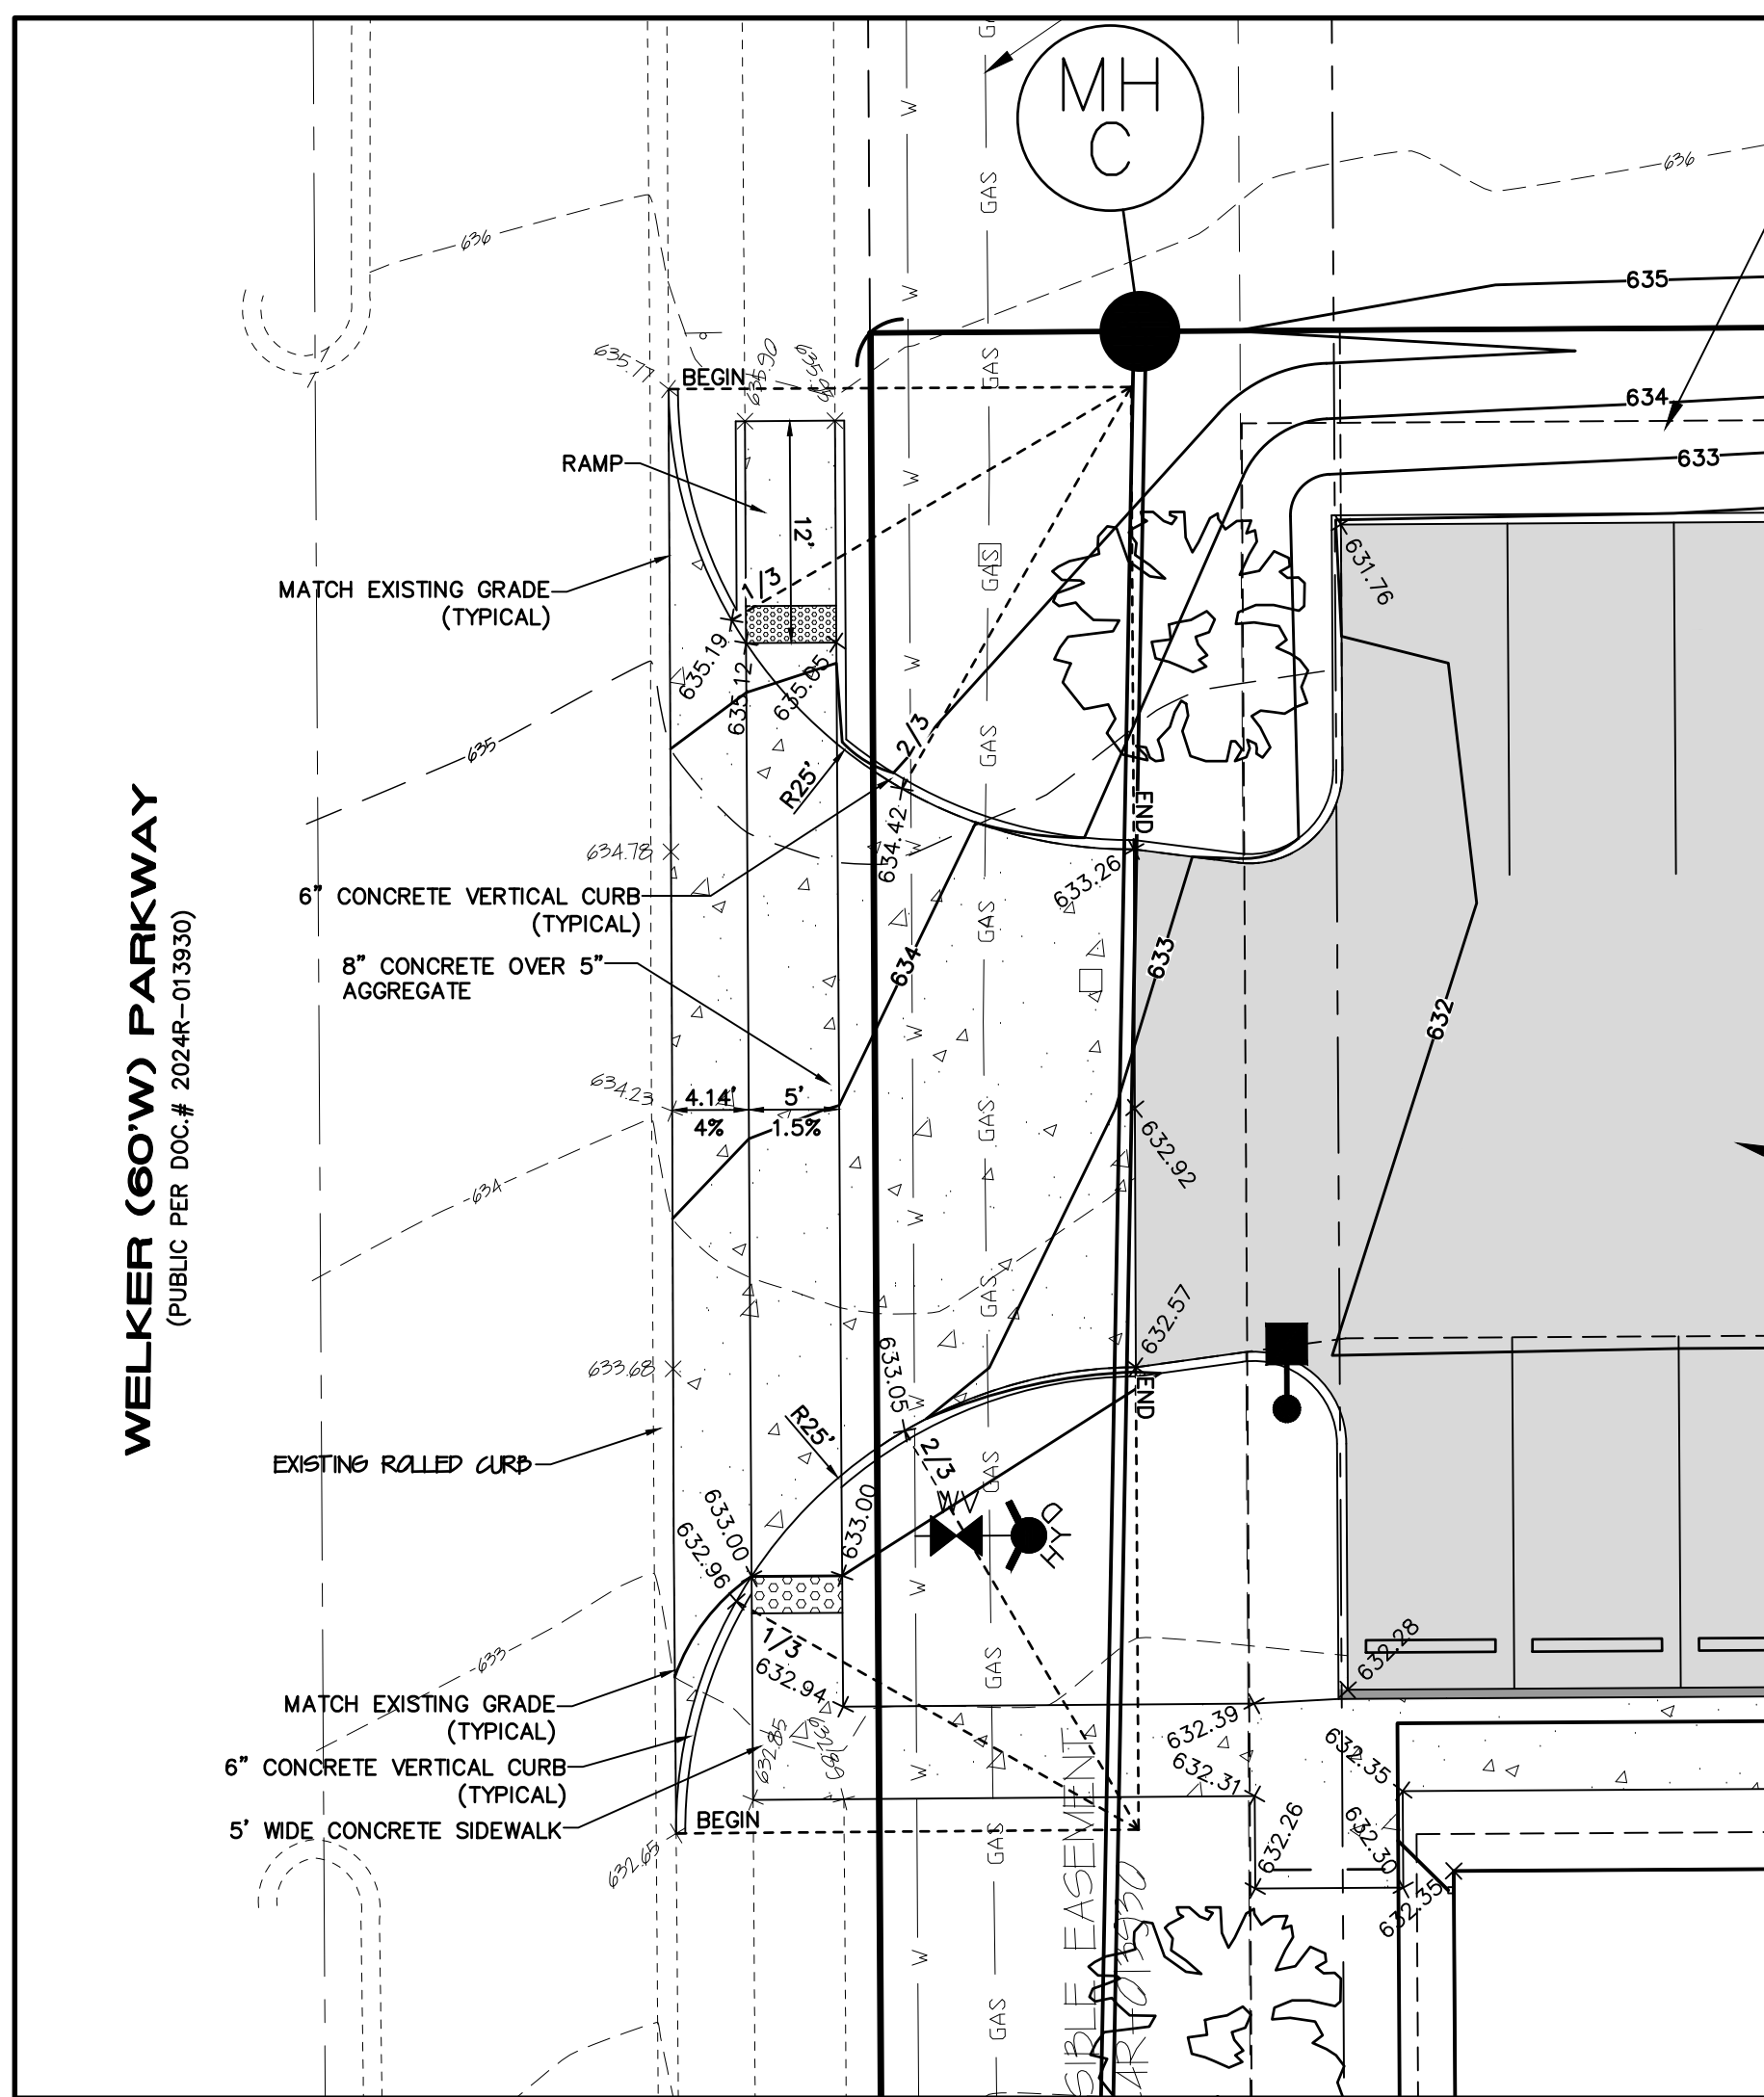

CALL BEFORE
YOU DIG!
1-800-DIG-RITE

*FIBER OPTICS ARE PRESENT


UNDERGROUND UTILITIES HAVE BEEN PLOTTED FROM AVAILABLE INFORMATION AND THEREFORE THEIR LOCATIONS SHALL BE CONSIDERED APPROXIMATE ONLY. THE VERIFICATION OF THE LOCATION OF ALL UNDERGROUND UTILITIES, EITHER SHOWN OR NOT SHOWN ON THESE PLANS SHALL BE THE RESPONSIBILITY OF THE CONTRACTOR, AND SHALL BE LOCATED PRIOR TO ANY GRADING OR CONSTRUCTION OF THE IMPROVEMENTS.

PROJECT TITLE:

ASPEN ACADEMY
740 WELKER PARKWAY
O'FALLON, MISSOURI 63385

ENGINEERING
PLANNING
SURVEYING

221 Point West Blvd.
St. Charles, MO 63301
636-928-5552
FAX 928-1718

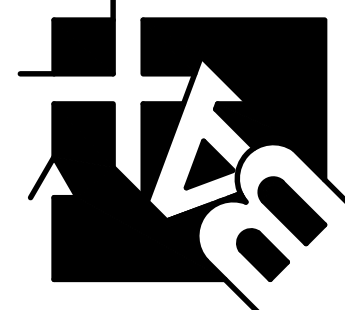

DISCLAIMER OF RESPONSIBILITY
I hereby specify that the documents intended to be
authentic and for my seal are limited to this sheet,
and I hereby disclaim any responsibility for all other
drawings, specifications, estimates, reports or other
documents or instruments relating to or intended to
be used for any part or parts of the architectural or
engineering project or survey.



CLIFFORD L. HEITMANN
CIVIL ENGINEER
E29817

Copyright 2024
Box Engineering Company, Inc.
Authority No. 000655
All Rights Reserved

REVISIONS

11-25-24	dcsd & pwsd2 comments
12-18-24	city comments

Developer / Owner:

VM MUELLER PROPERTIES LLC - MADELINE MUELLER
3298 DYER ROAD
O'FALLON, MISSOURI 63366
636-544-4357 - madeline.bathey@yahoo.com

ENTRANCE DETAIL AND PIPED
DOWNSPOUT PLAN

P+Z No. # 24-0025299
Approval Date: Sept 5, 2024

City No. #

Page No.

9 of 18

Box Project # 24-16168 Issue Date: 11/7/2024