




1 PROJECT SPECIFIC ASPHALTIC PAVEMENT SECTION  
SCALE: N.T.S.

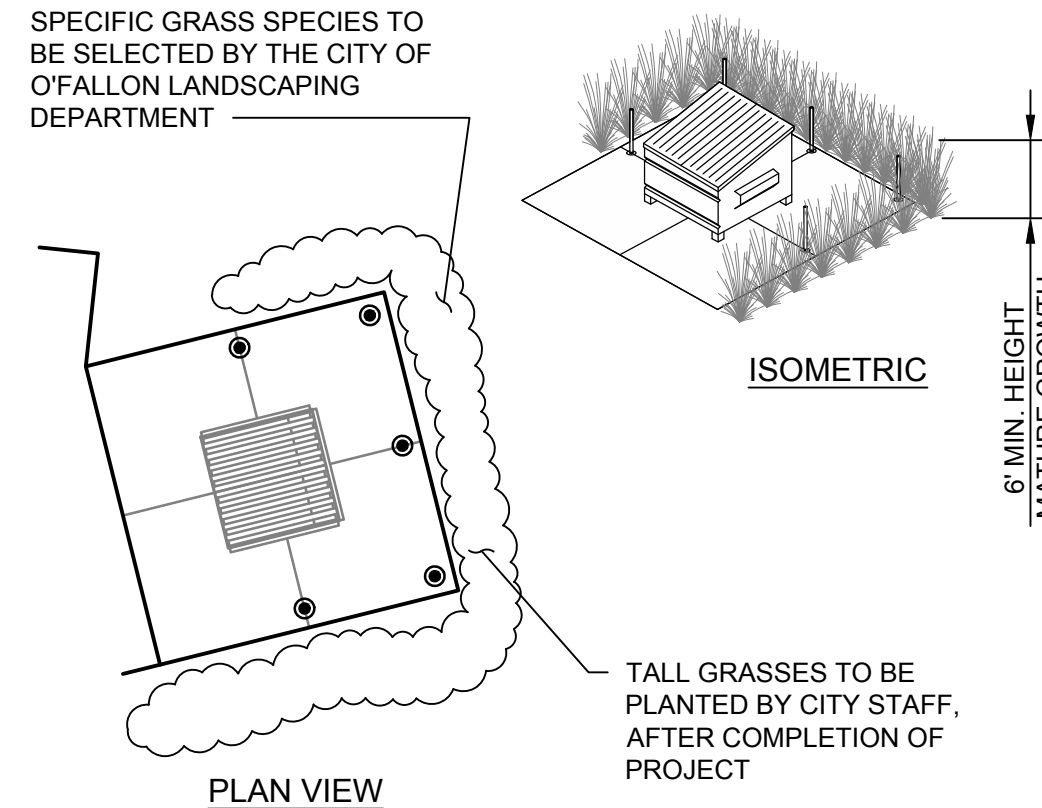


2 PROJECT SPECIFIC PASSIVE TRASH ENCLOSURE  
SCALE: N.T.S.

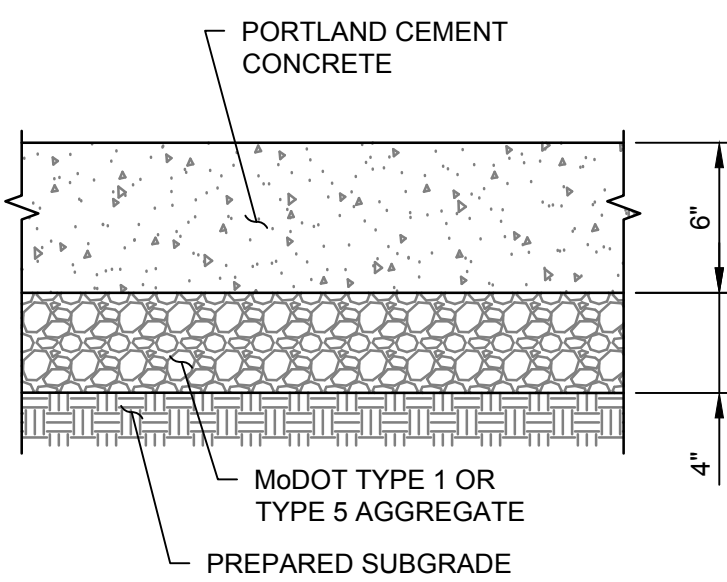


3 PROJECT SPECIFIC CONCRETE PAVEMENT  
SCALE: N.T.S.

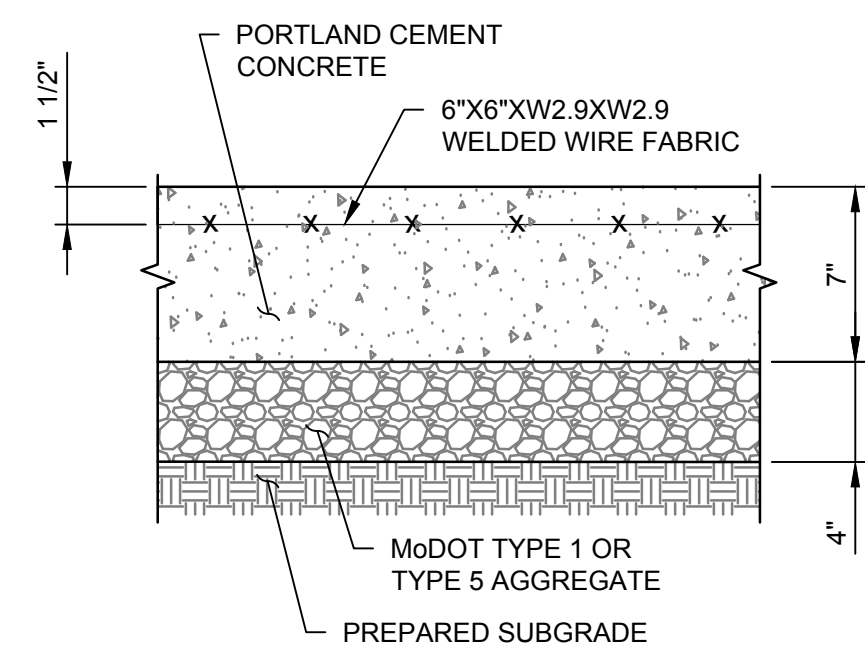


4 PROJECT SPECIFIC CONCRETE DUMPSTER PAD  
SCALE: N.T.S.

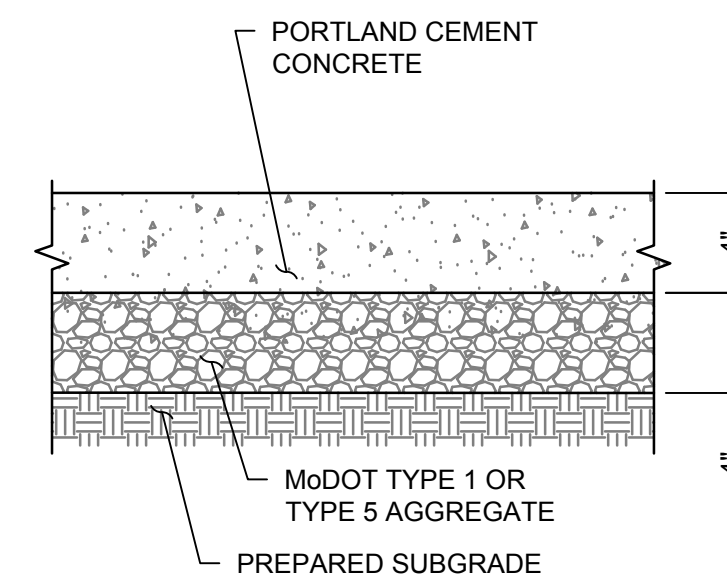


5 PROJECT SPECIFIC CONCRETE STOOP  
SCALE: N.T.S.

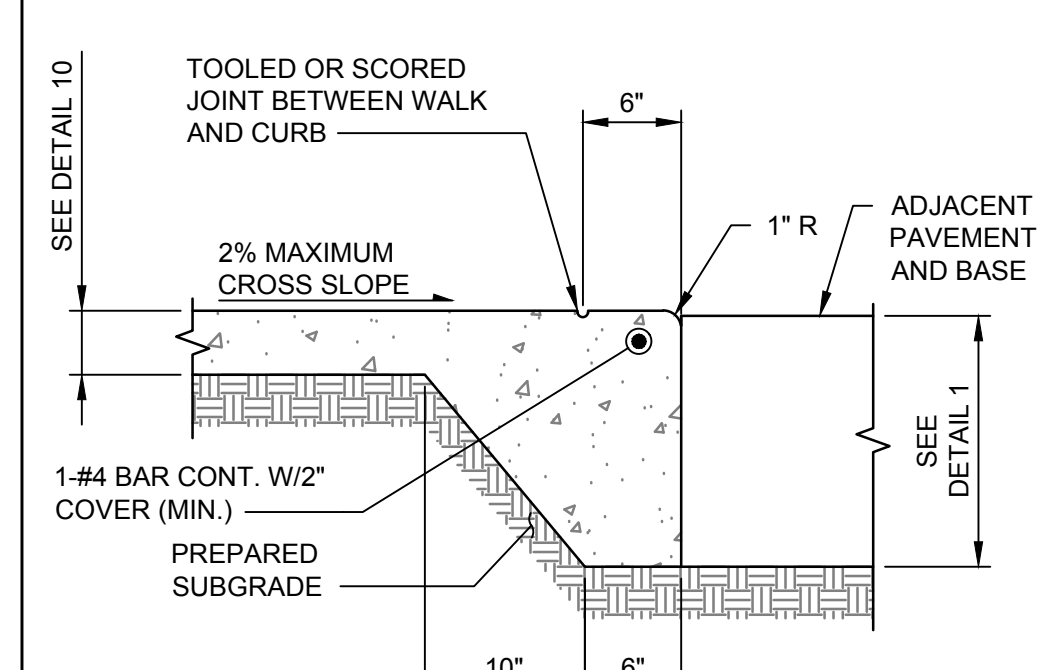


6 PROJECT SPECIFIC INTEGRAL CONCRETE CURB AND WALK FLUSH WITH PAVEMENT  
SCALE: N.T.S.

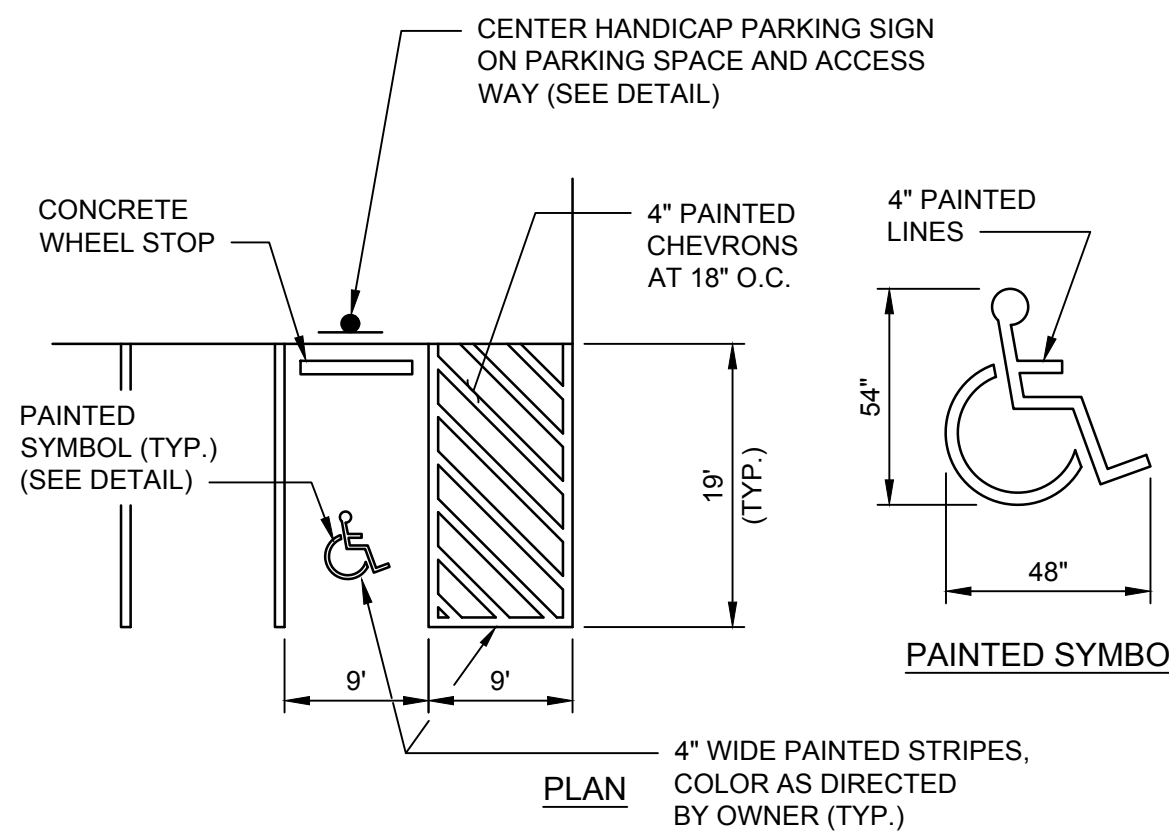

7 PROJECT SPECIFIC HANDICAP STALL LAYOUT  
SCALE: N.T.S.

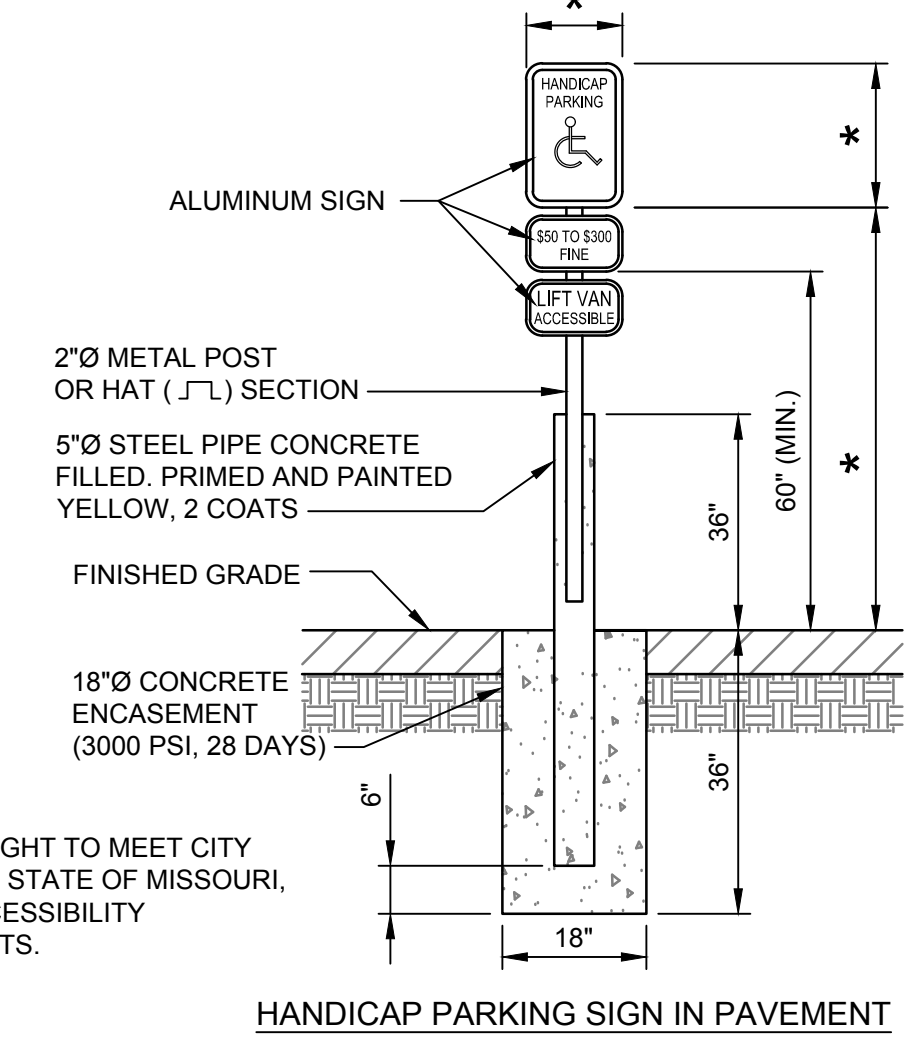


\* SIGN AND HEIGHT TO MEET CITY OF OFALLON, STATE OF MISSOURI, AND ADA ACCESSIBILITY REQUIREMENTS.


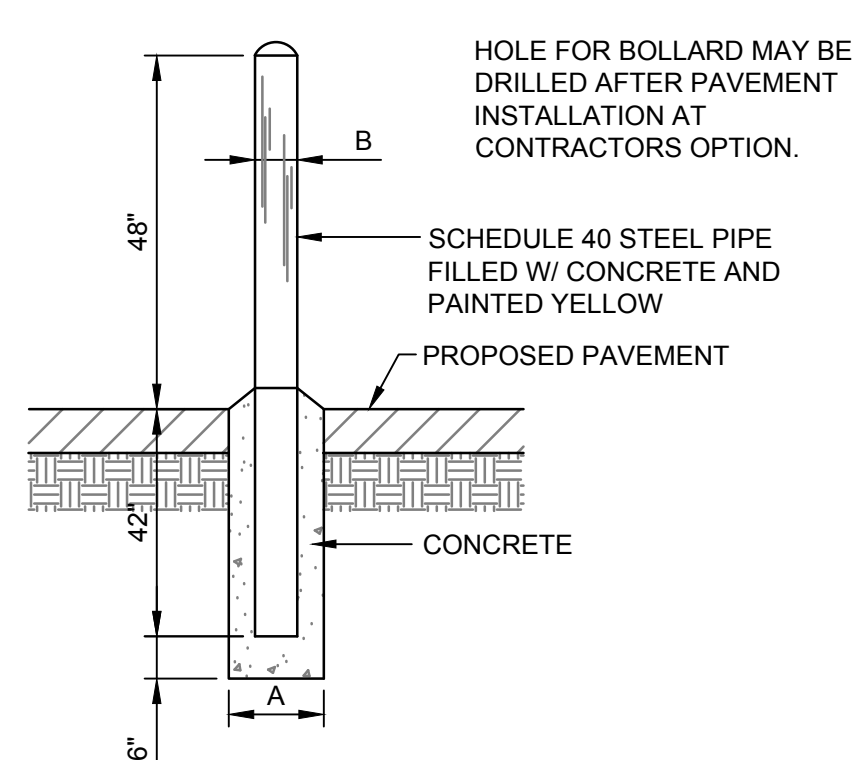


9 PROJECT SPECIFIC PIPE BOLLARD  
SCALE: N.T.S.


*A\" DIA.	*B\" DIA.
16"	4"
18"	6"
20"	8"

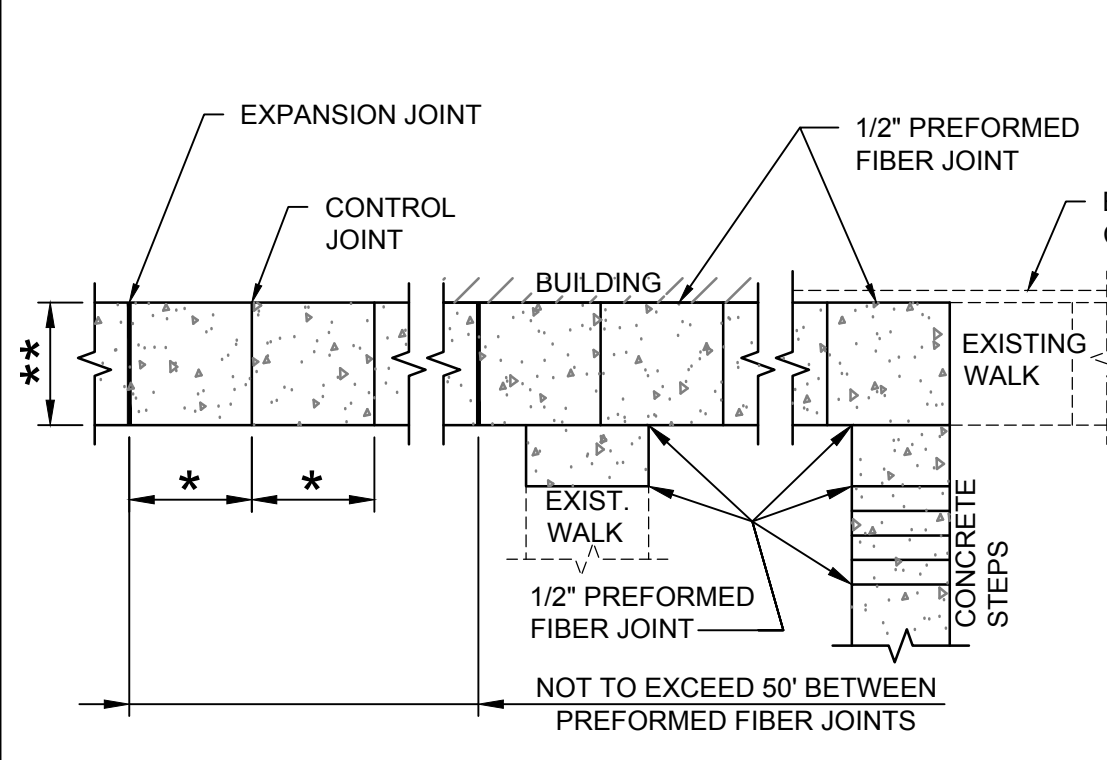


10 PROJECT SPECIFIC NON-REINFORCED CONCRETE SIDEWALK  
SCALE: N.T.S.

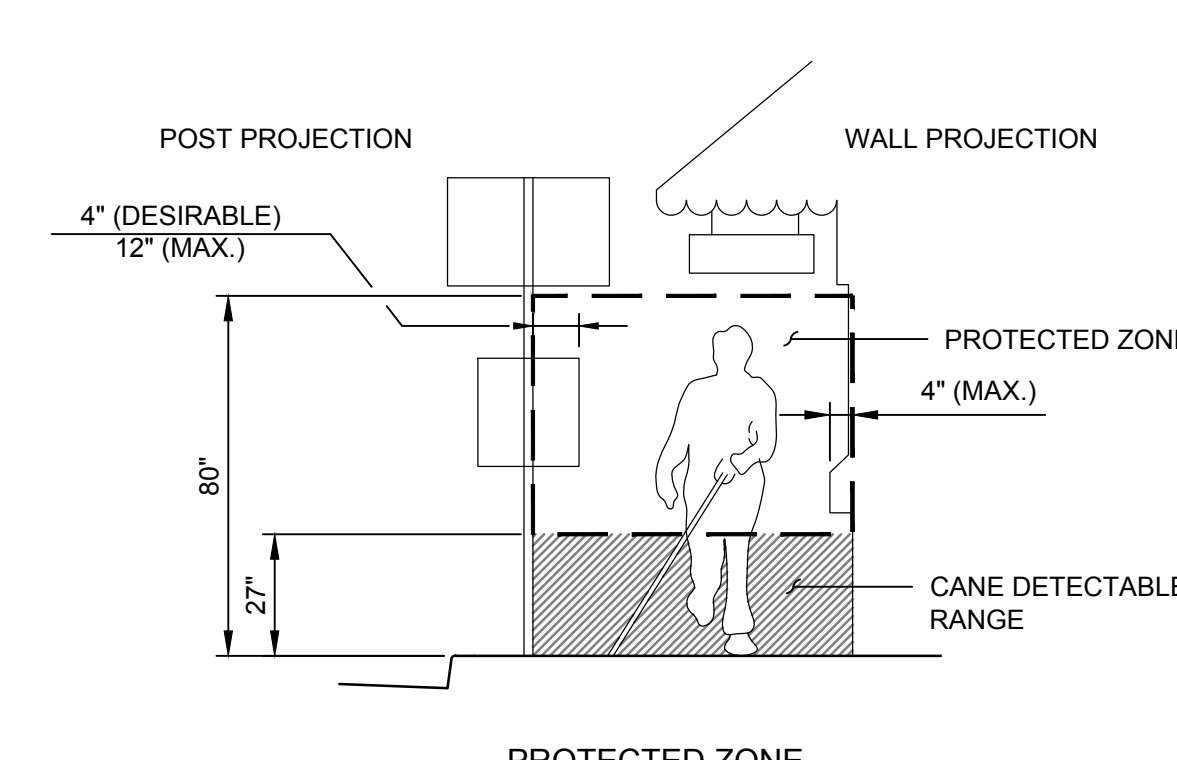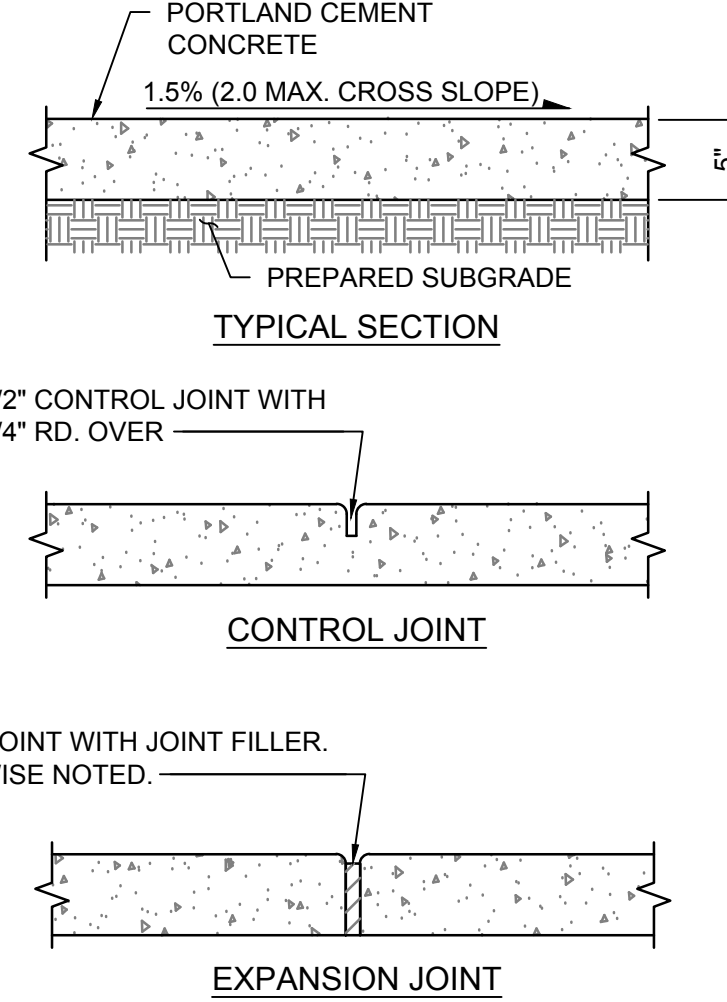


NOTE: WALL PROJECTIONS OR SIGNS OR OTHER OBJECTS ATTACHED TO POSTS DO NOT EXCEED 4\"/>

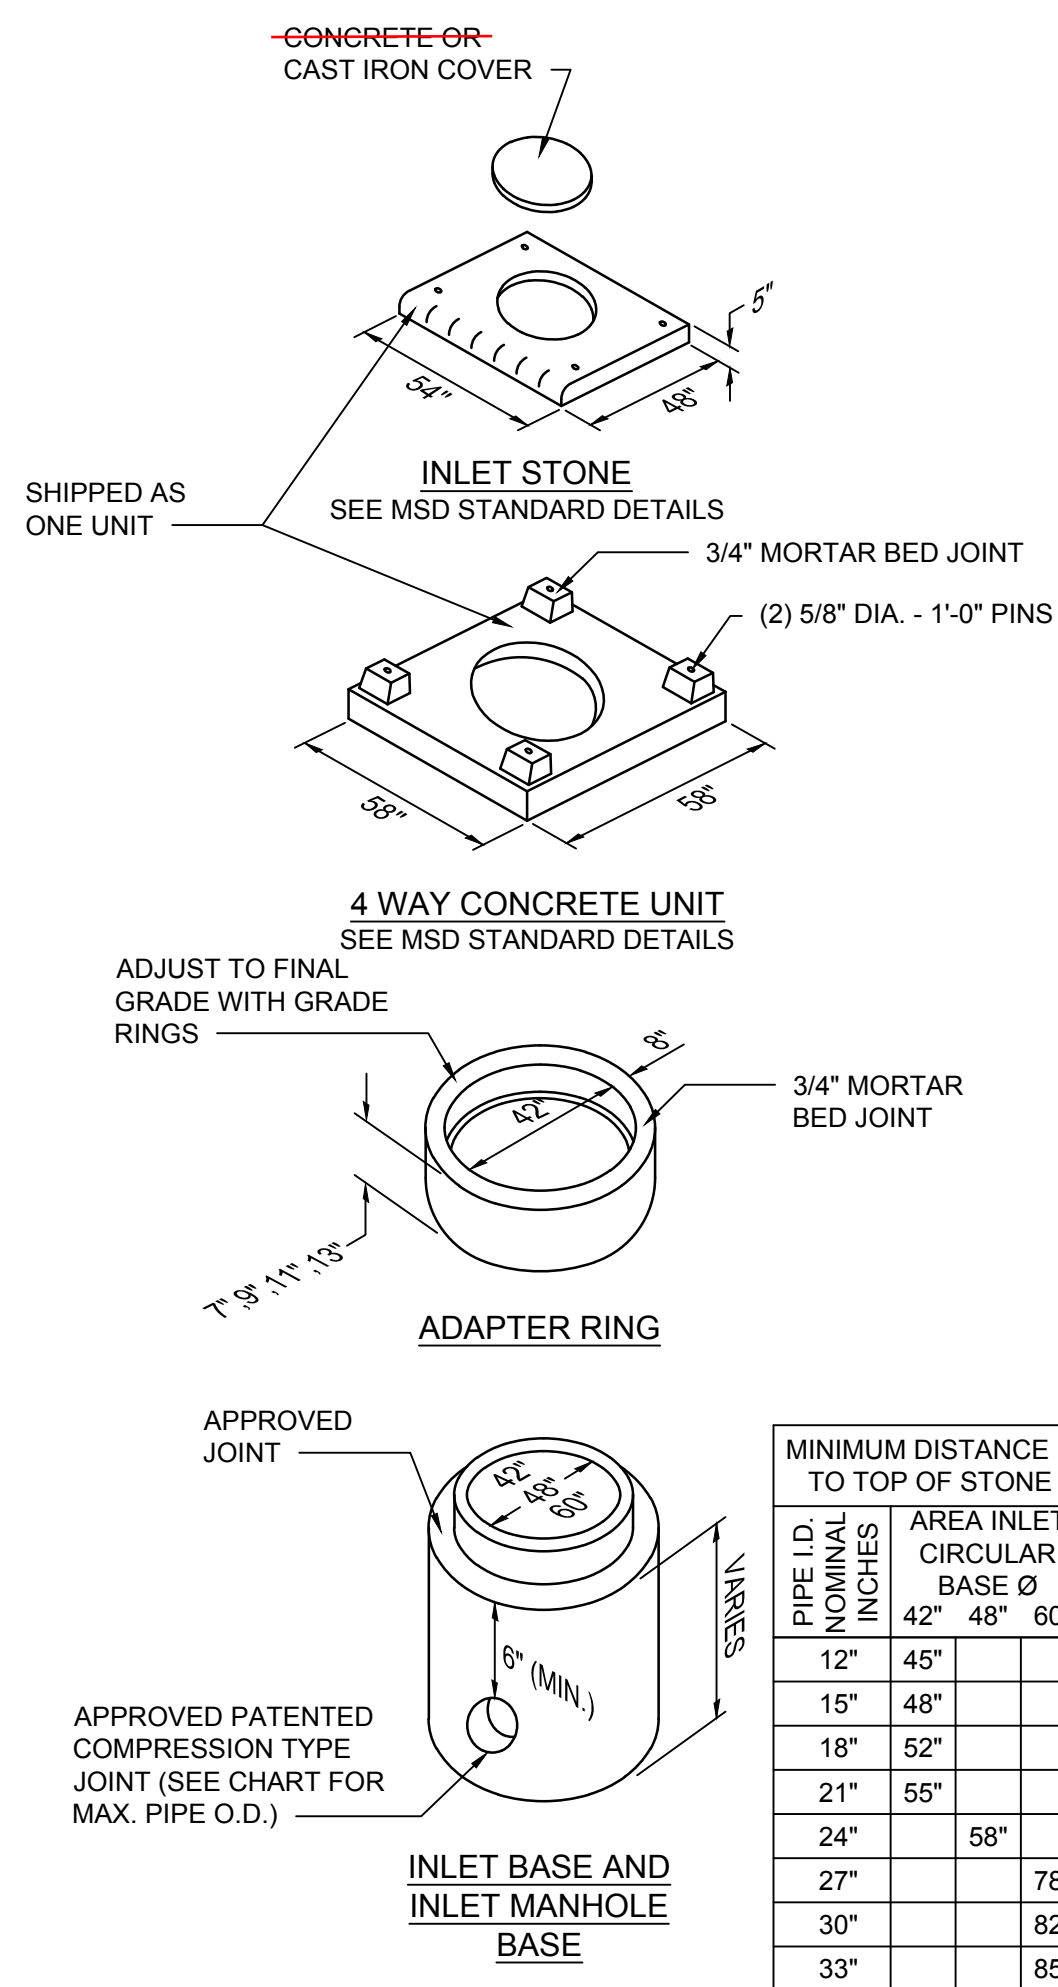


19 PROJECT SPECIFIC PRECAST CONCRETE AREA INLET  
SCALE: N.T.S.

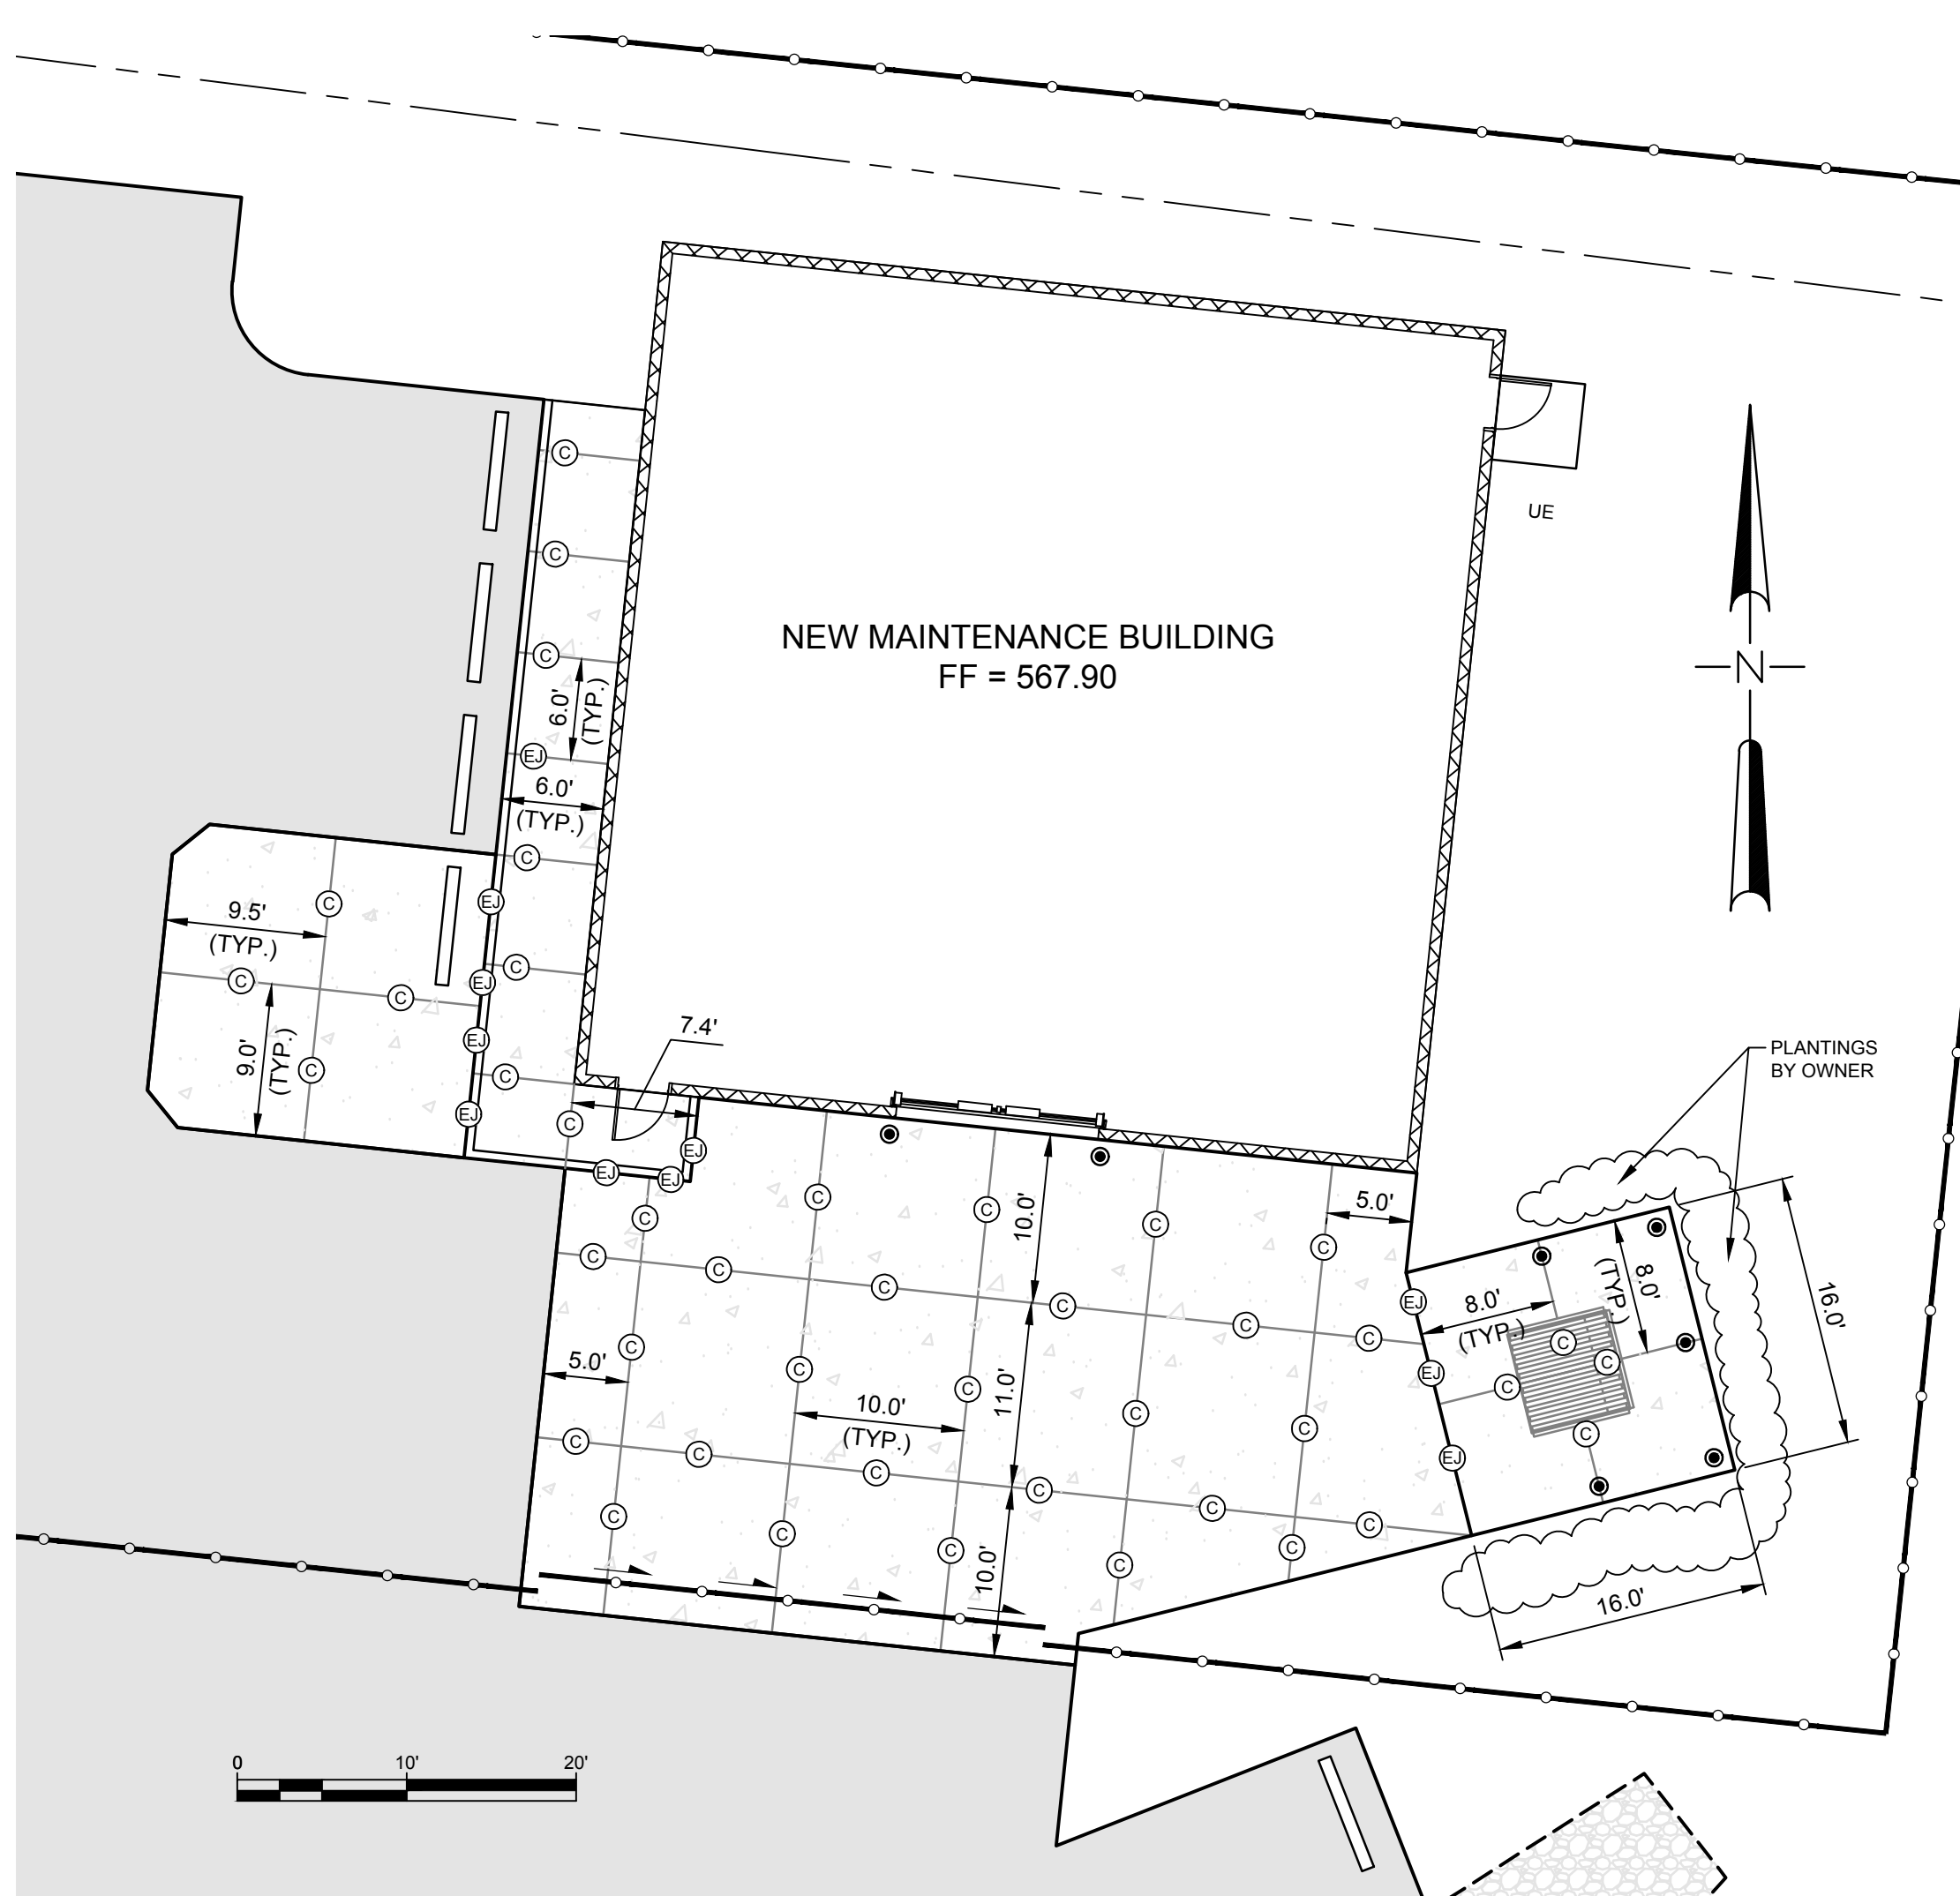

16 PROJECT SPECIFIC 90° PARKING LAYOUT  
SCALE: N.T.S.

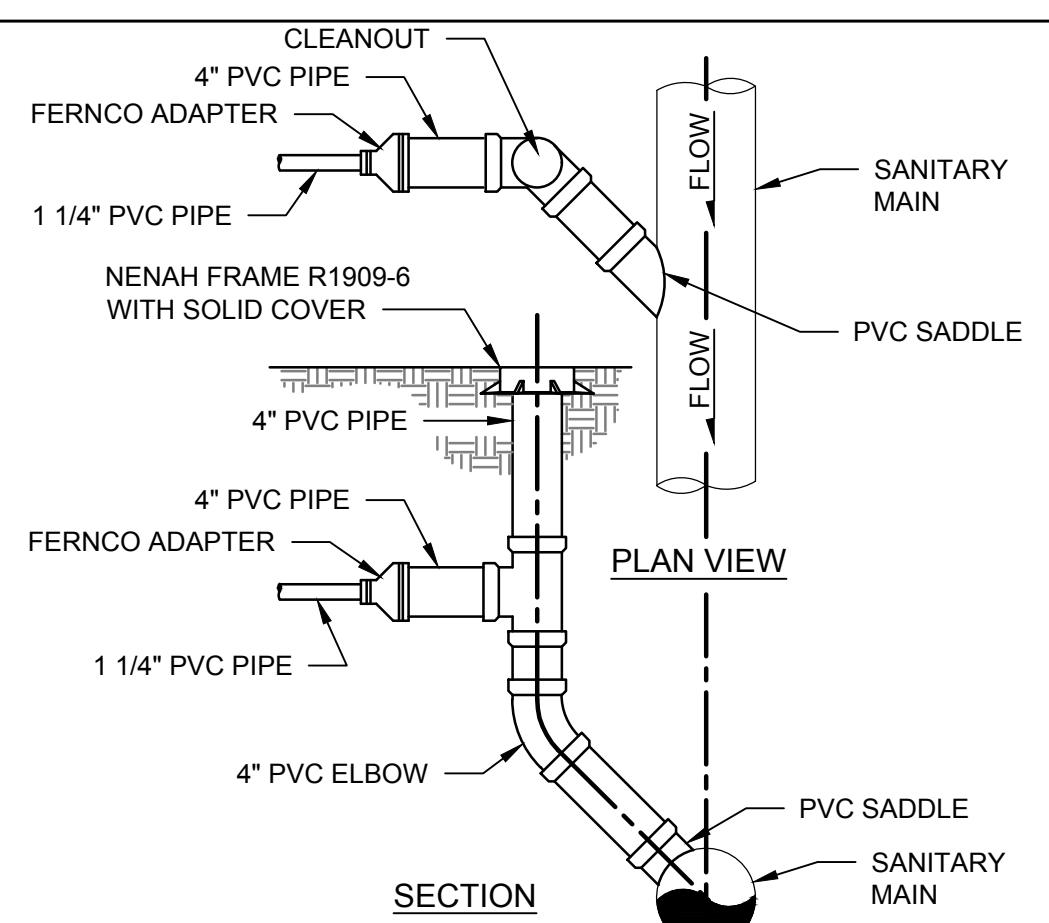


22 PROJECT SPECIFIC FORCEMAIN LATERAL TAP  
SCALE: N.T.S.

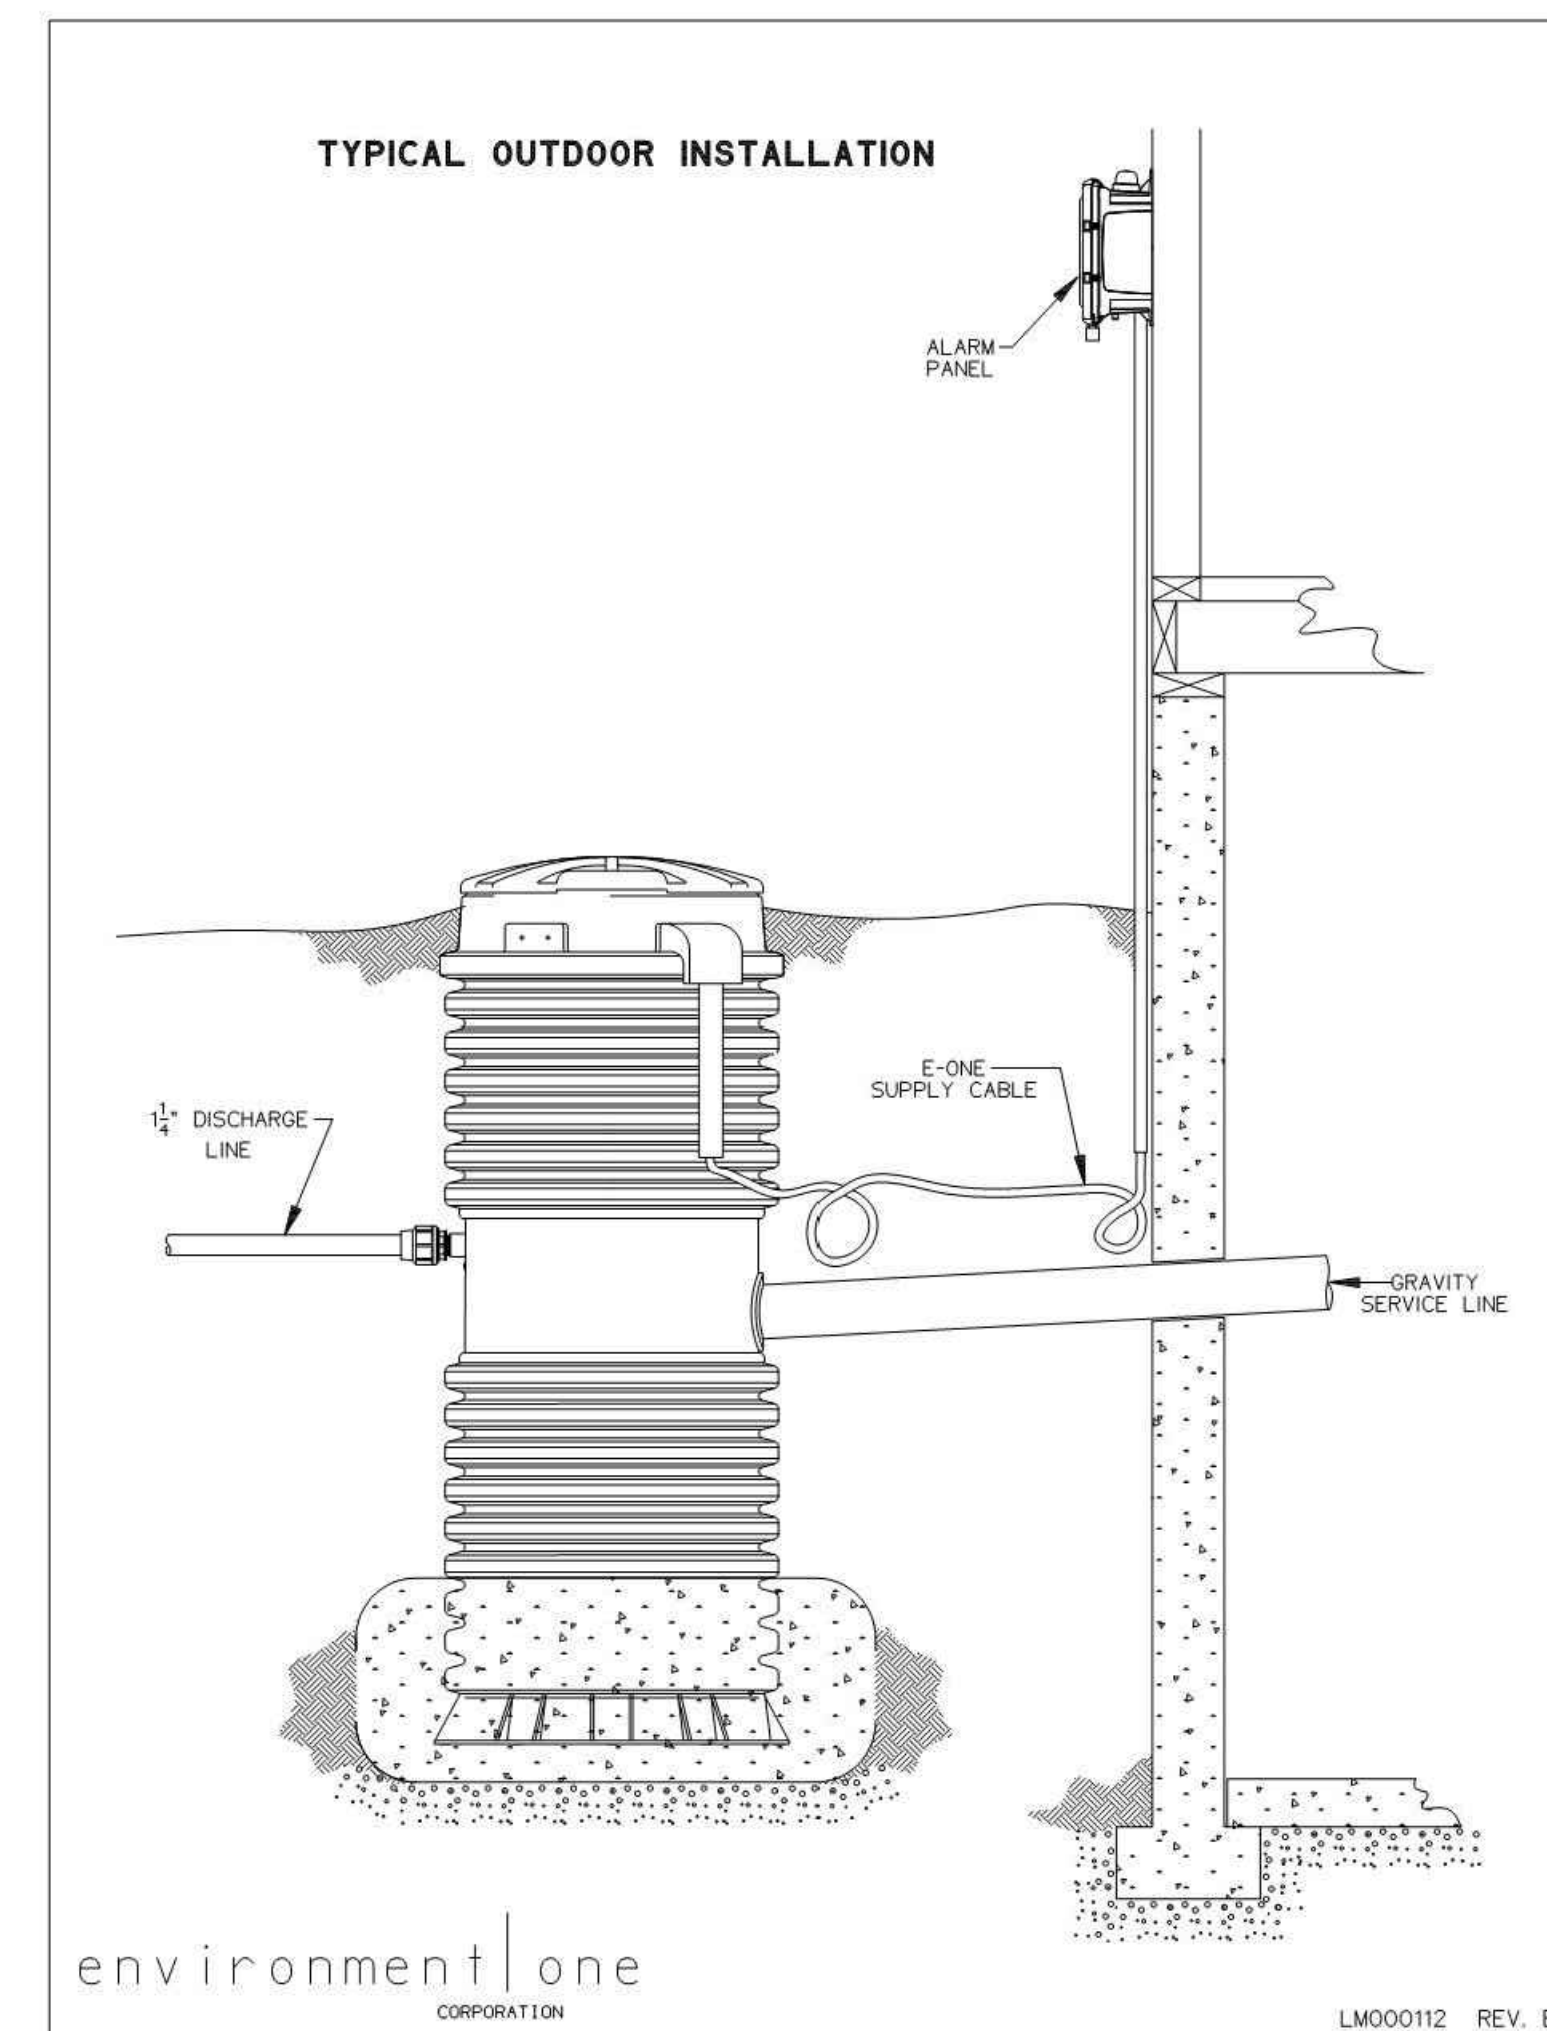


MODEL DH071-93  
SEE DETAIL 7/C4-03

29 PROJECT SPECIFIC GRINDER PUMP TYPICAL INSTALLATION  
SCALE: N.T.S.

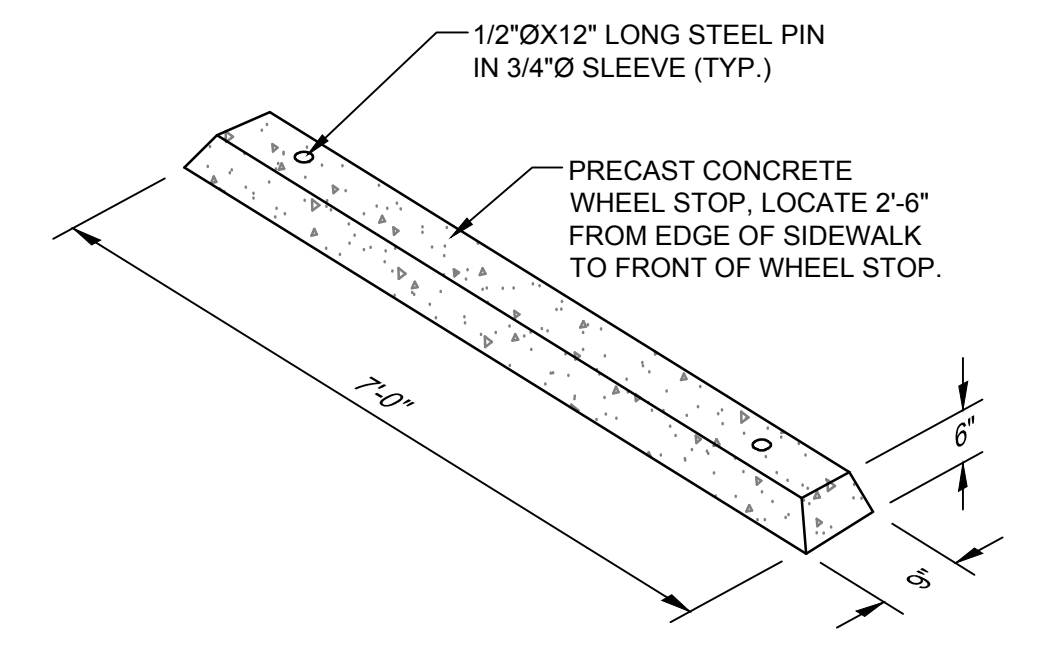

25 PROJECT SPECIFIC CONCRETE WHEEL STOP  
SCALE: N.T.S.

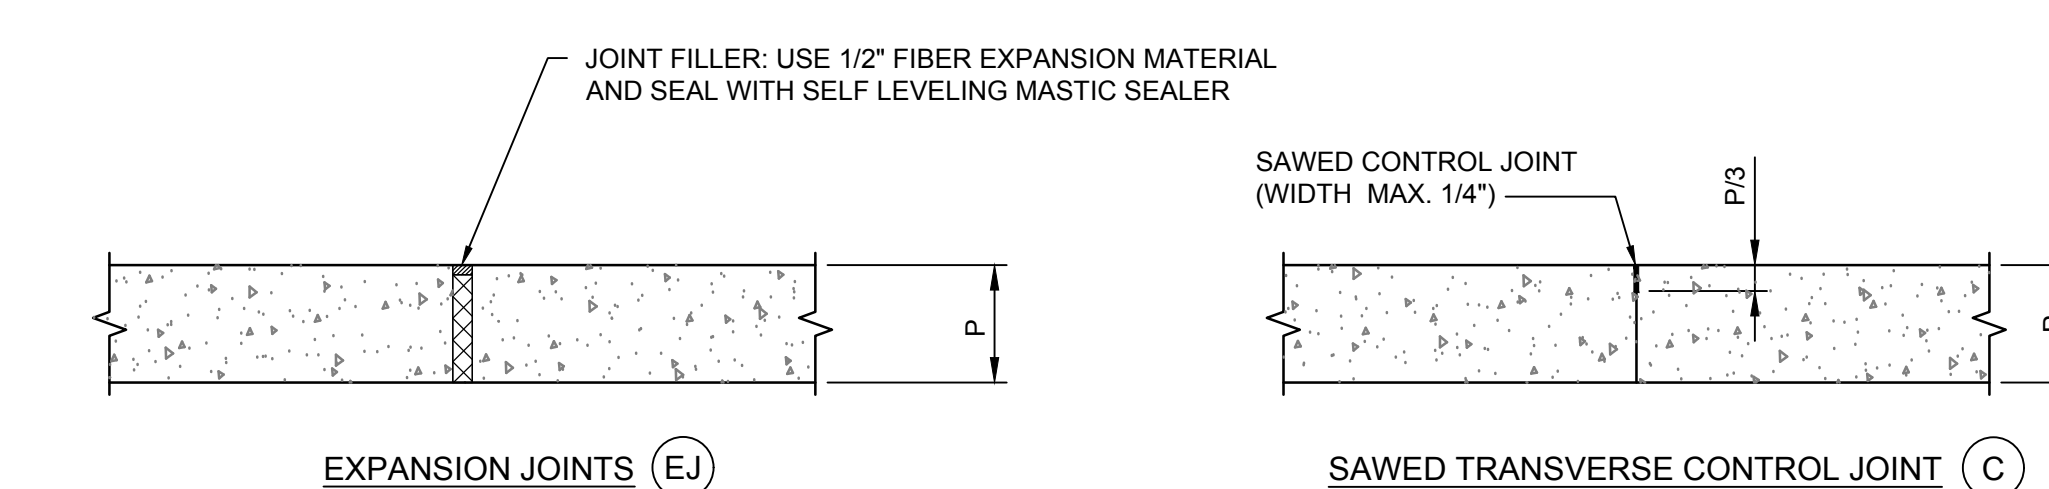

26 PROJECT SPECIFIC CONCRETE JOINT PATTERN  
SCALE: N.T.S.



FINAL ISSUE

DISCLAIMER OF RESPONSIBILITY  
I hereby specify that the documents intended to be authorized by my seal are limited to this sheet, and I hereby disclaim any responsibility for all other drawings, specifications, estimates, reports or other documents or instruments relating to or intended to be used for any part or parts of the architectural or engineering project or survey.



MISSOURI ARCHITECTURAL CORPORATION  
CERTIFICATE LIC. NO. 000216  
MISSOURI PROFESSIONAL ENGINEERING CORPORATION  
CERTIFICATE LIC. NO. 000253  
MISSOURI PROFESSIONAL LAND SURVEY CORPORATION  
CERTIFICATE LIC. NO. 000078

No.	Date	Description

KdG PROJECT NO.: 160064-0001  
DRAWN: JMU  
CHECKED: AJG  
DATE: 06/16/17

CIVIL SITE DETAILS