


FENCE SECTION ELEVATION - ROUND END POSTS

NOTES:
 1. FENCE TO BE 6\"/>

7 PROJECT SPECIFIC TYPICAL FENCE SECTION
 SCALE: N.T.S.

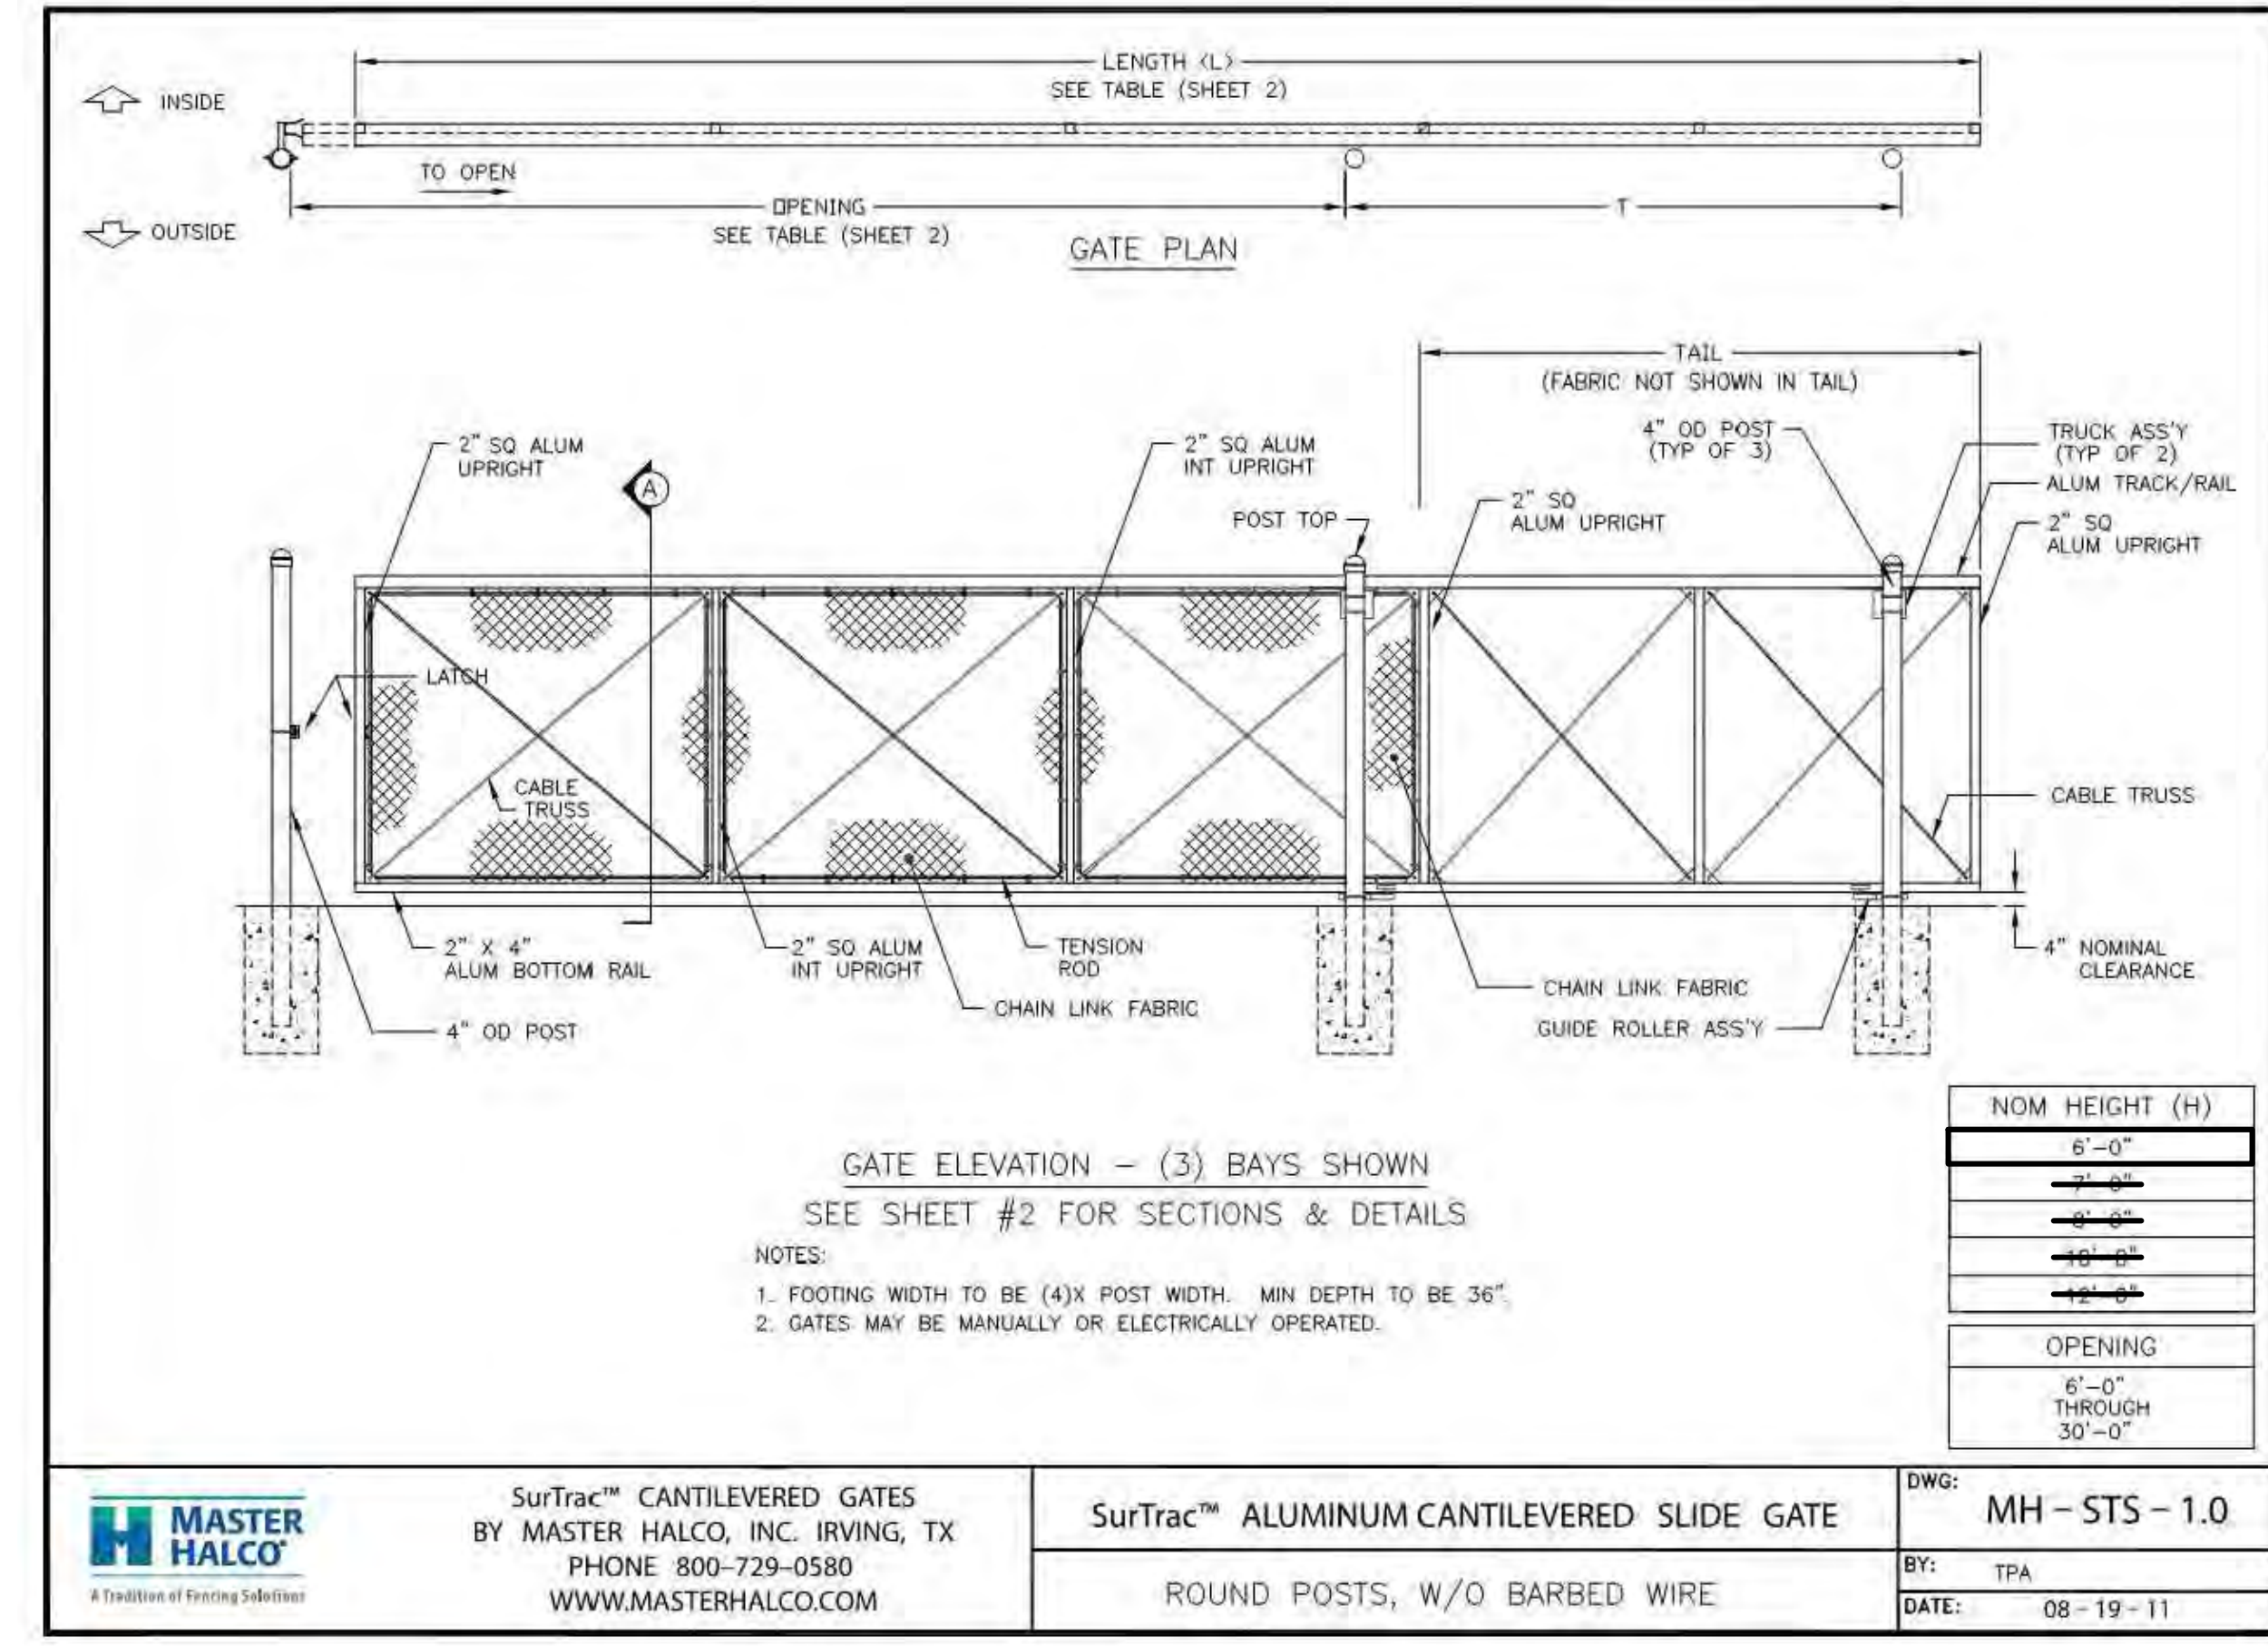

GATE ELEVATION - (3) BAYS SHOWN
 SEE SHEET #2 FOR SECTIONS & DETAILS

NOTES:
 1. FOOTING WIDTH TO BE (4)X POST WIDTH. MIN DEPTH TO BE 36\"/>


NOM HEIGHT (H)
6'-0"
8'-0"
10'-0"
12'-0"
14'-0"
16'-0"
18'-0"
20'-0"

OPENING
6'-0"
THROUGH
30'-0"

SurTrac™ CANTILEVERED GATES BY MASTER HALCO, INC. IRVING, TX
 PHONE 800-729-0580 WWW.MASTERHALCO.COM

SurTrac™ ALUMINUM CANTILEVERED SLIDE GATE
 ROUND POSTS, W/O BARBED WIRE


DWG: MH-ST5-1.0
 BY: TPA
 DATE: 08-19-11

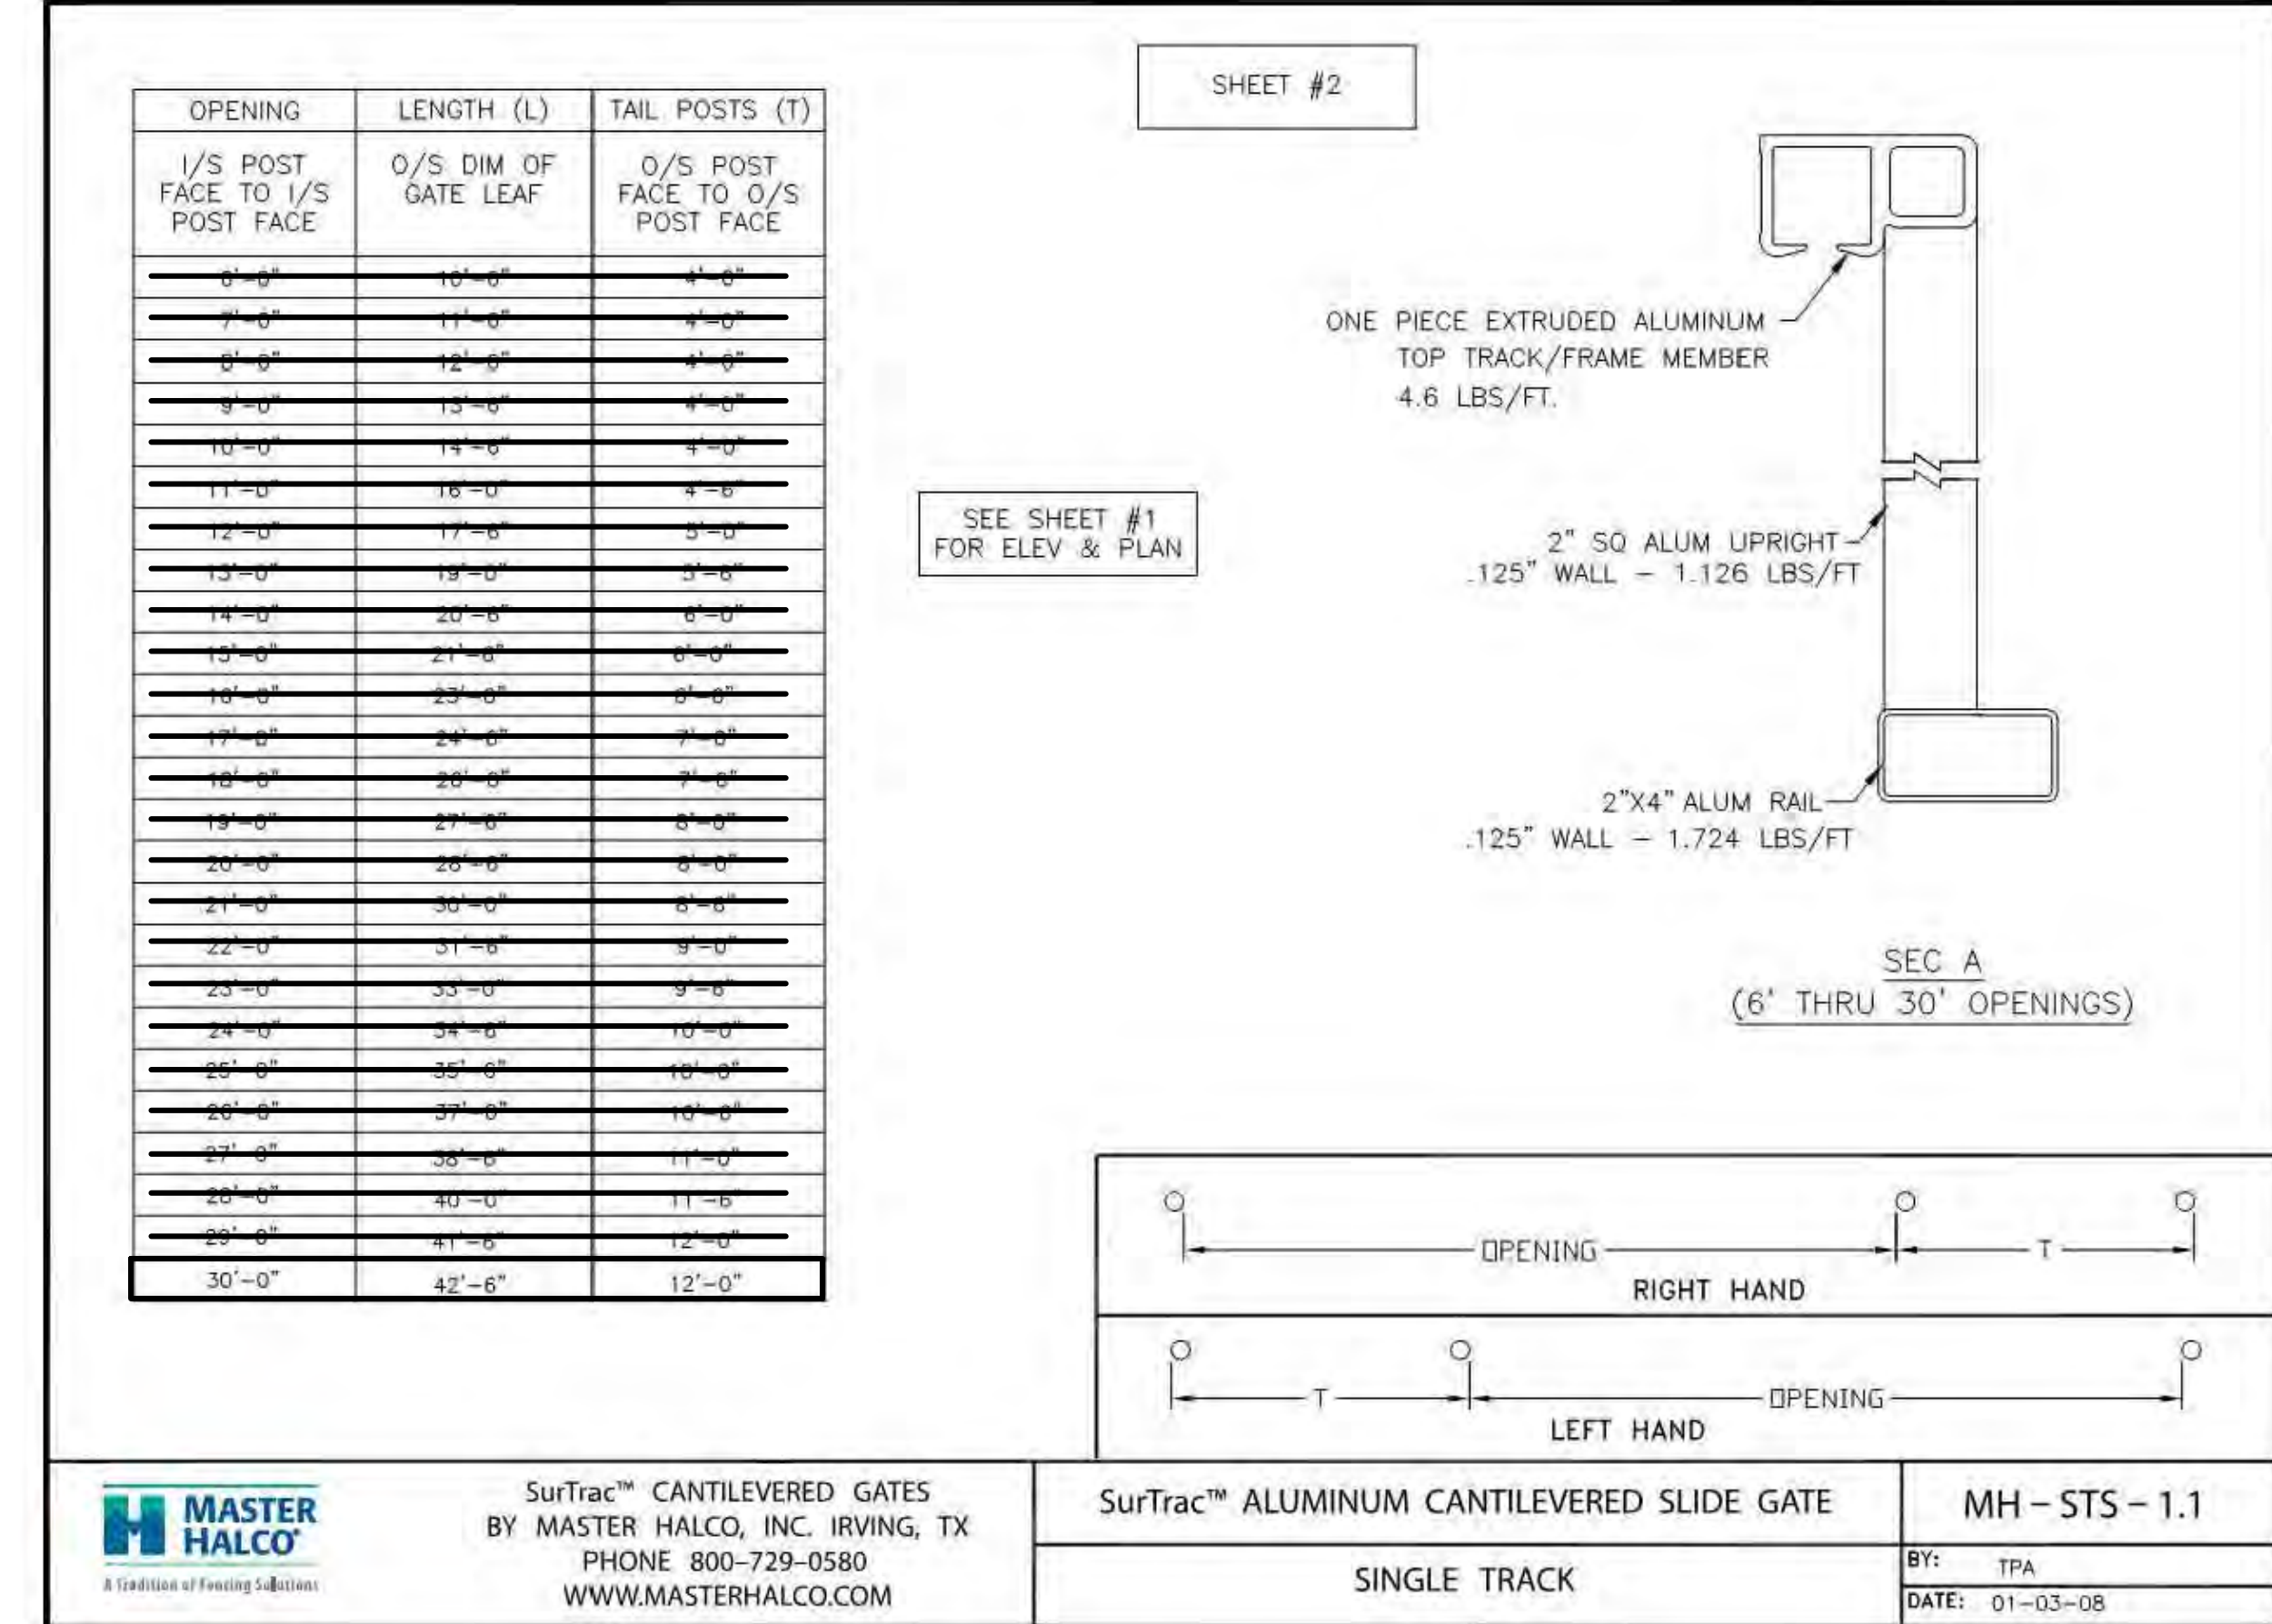

SurTrac™ CANTILEVERED GATES BY MASTER HALCO, INC. IRVING, TX
 PHONE 800-729-0580 WWW.MASTERHALCO.COM


SurTrac™ ALUMINUM CANTILEVERED SLIDE GATE
 SINGLE TRACK

DWG: MH-ST5-1.1
 BY: TPA
 DATE: 01-03-08

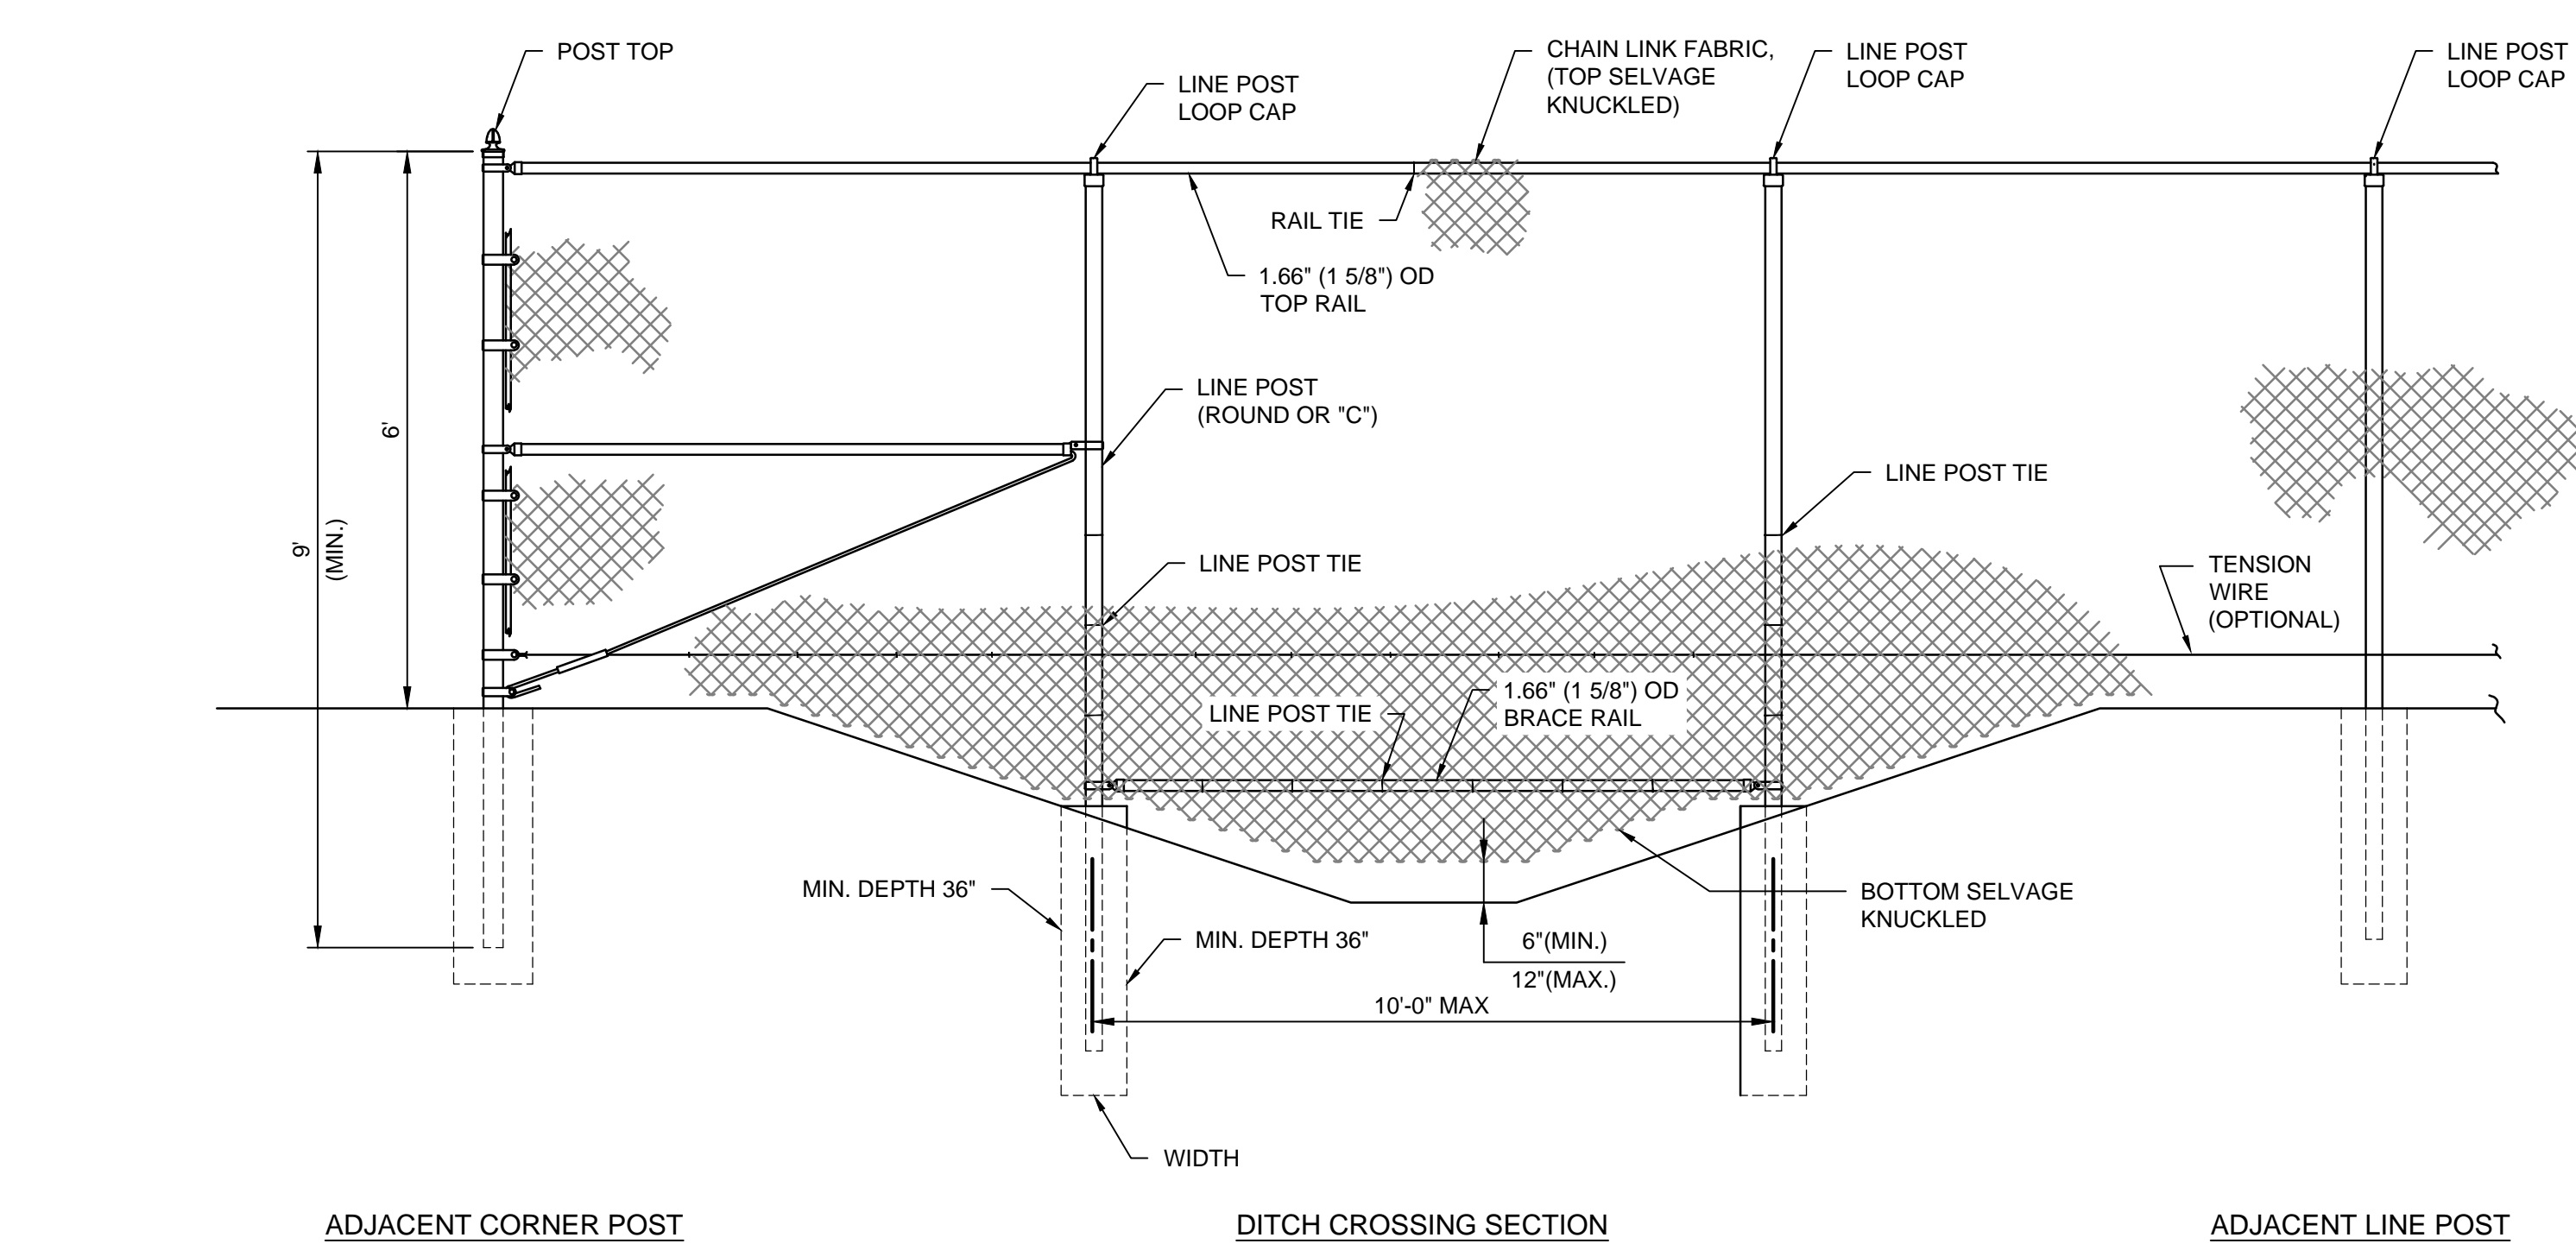


19 PROJECT SPECIFIC FENCE DITCH CROSSING
 SCALE: N.T.S.


22 PROJECT SPECIFIC SLIDING GATE
 SCALE: N.T.S.

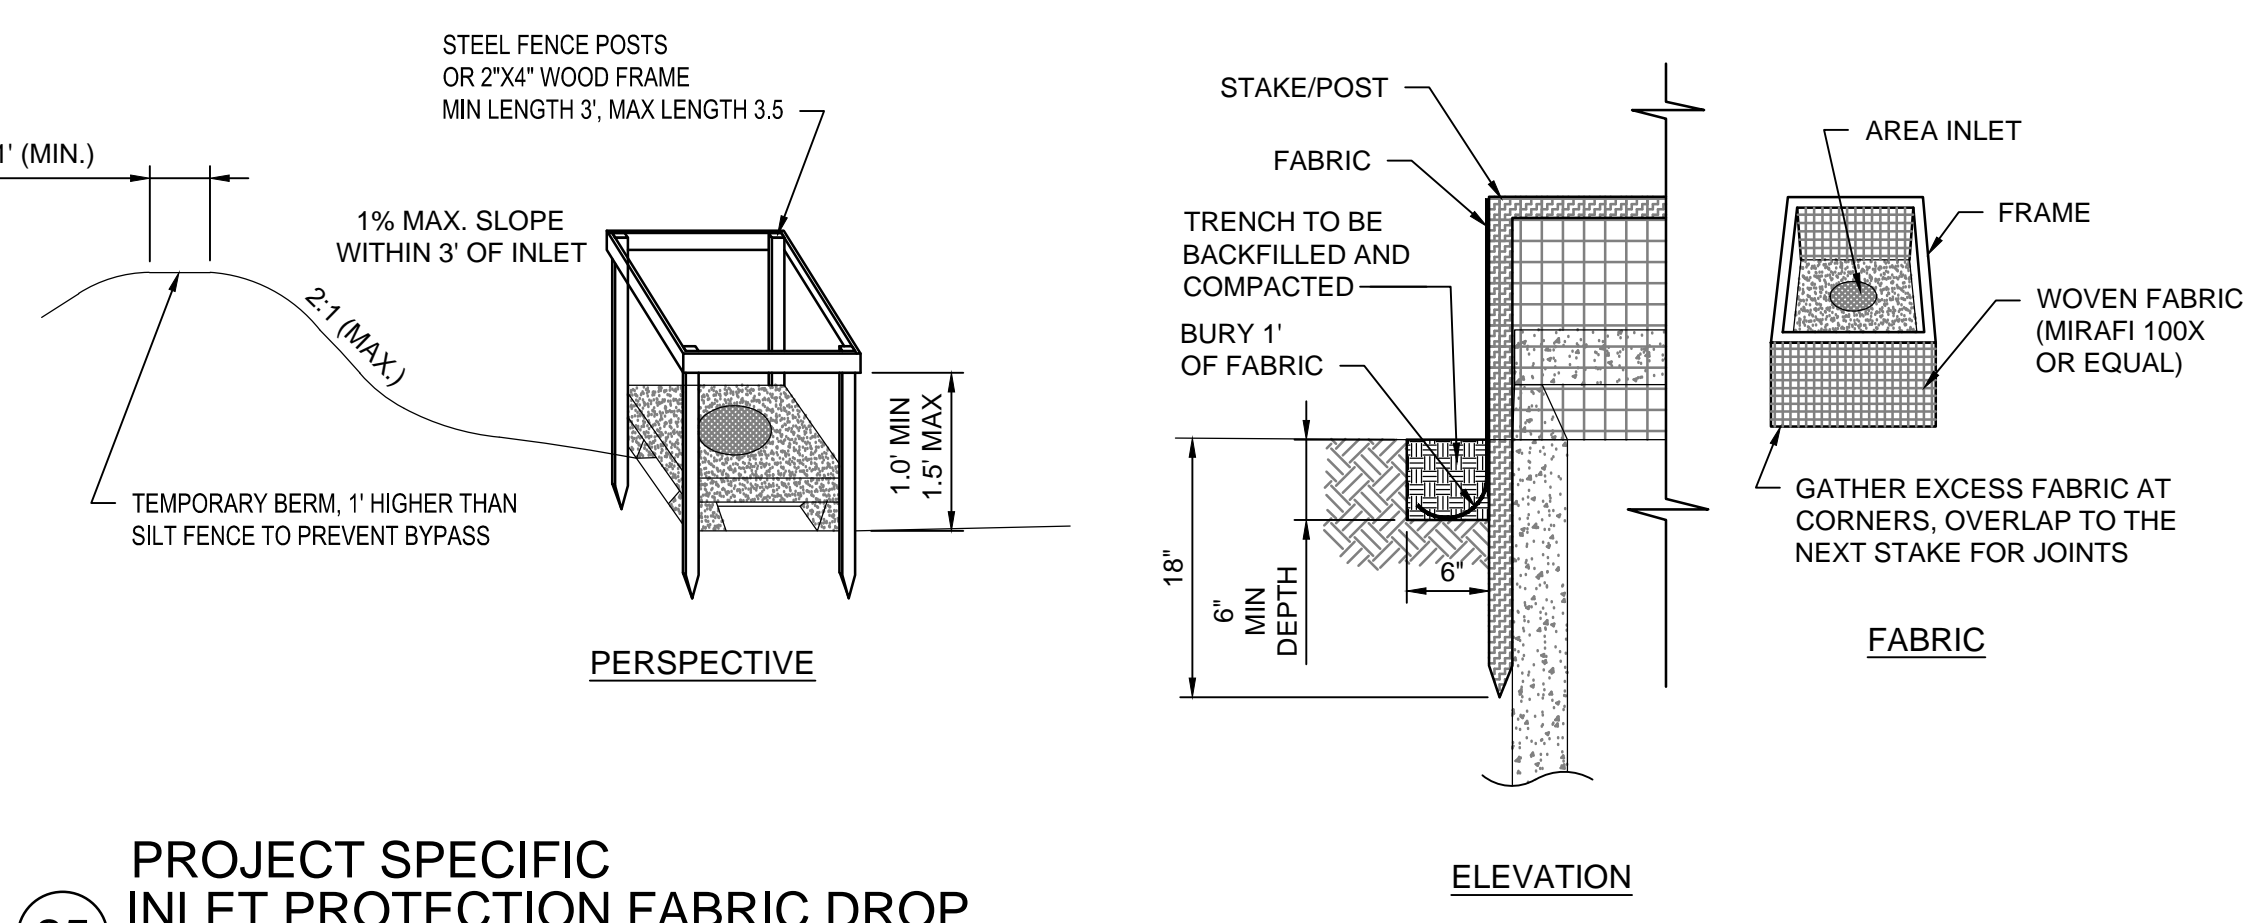


25 PROJECT SPECIFIC INLET PROTECTION FABRIC DROP
 SCALE: N.T.S.

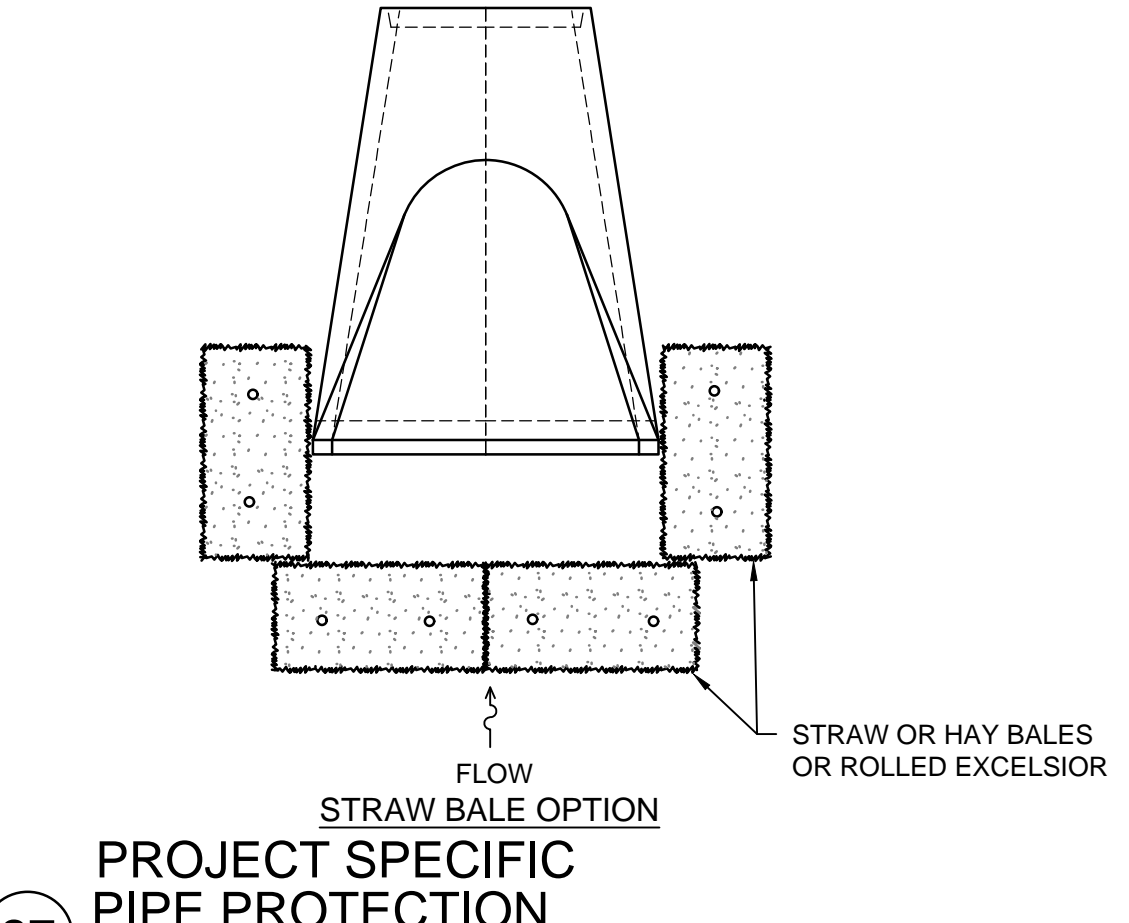

27 PROJECT SPECIFIC PIPE PROTECTION
 SCALE: N.T.S.

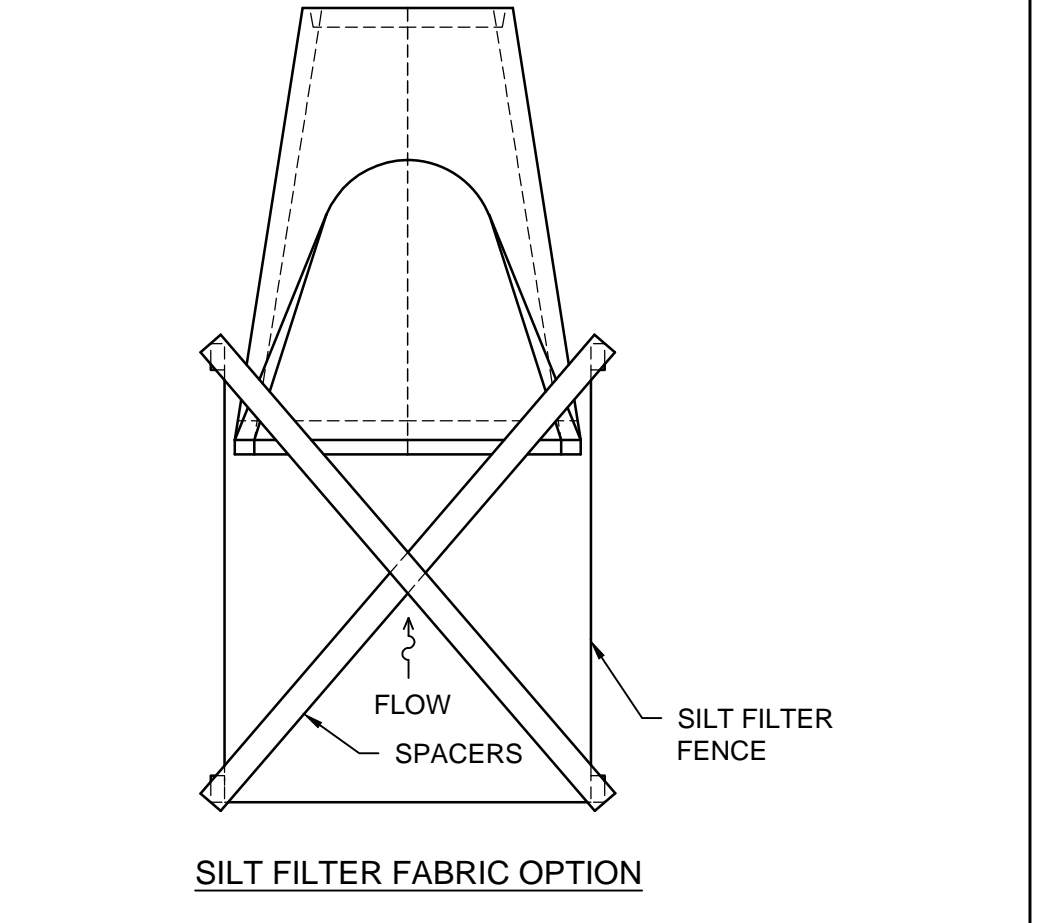

28 PROJECT SPECIFIC SILT FILTER FABRIC OPTION
 SCALE: N.T.S.

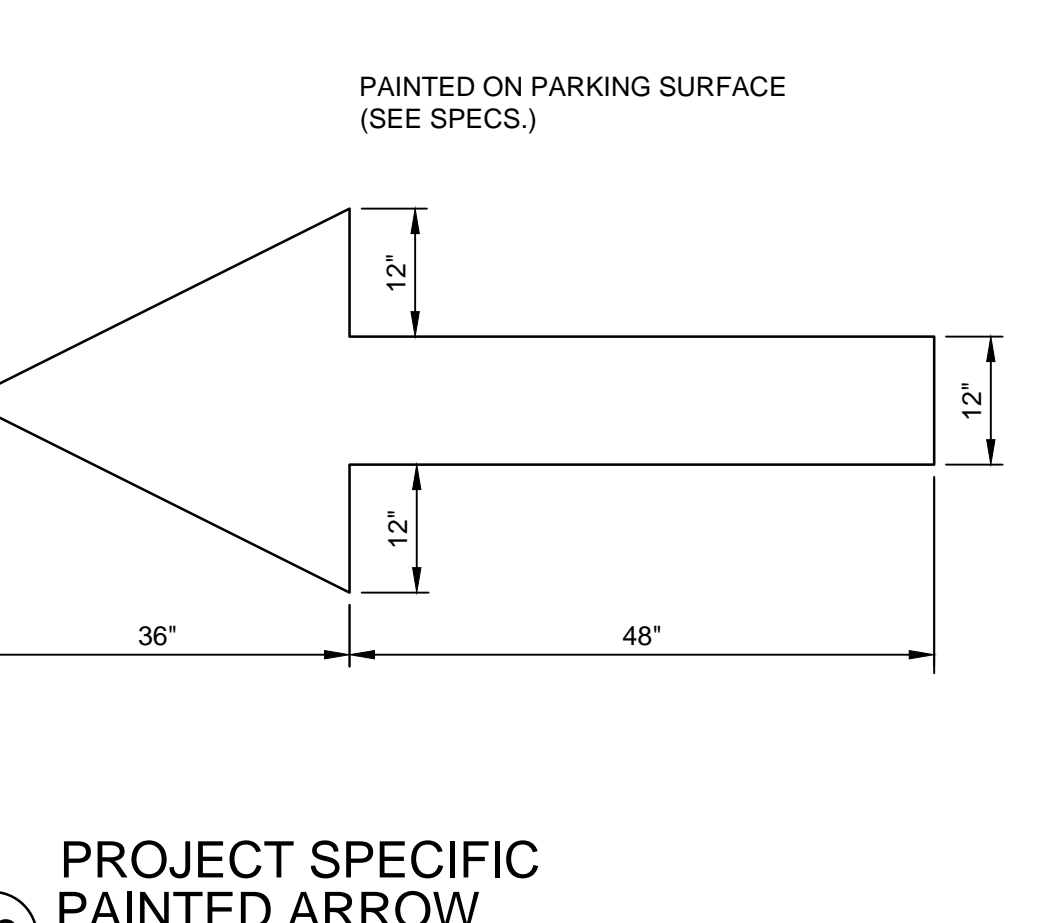

29 PROJECT SPECIFIC PAINTED ARROW
 SCALE: N.T.S.



FINAL ISSUE

DISCLAIMER OF RESPONSIBILITY
 I hereby specify that the documents intended to be authorized by my seal are limited to this sheet, and I hereby disclaim any responsibility for all other Drawings, Specifications, Estimates, Reports or other documents or instruments relating to or intended to be used for any part or parts of the architectural or engineering project or survey.



MISSOURI ARCHITECTURAL CORPORATION
 CERTIFICATE LIC. NO. 000216
 MISSOURI PROFESSIONAL ENGINEERING CORPORATION
 CERTIFICATE LIC. NO. 000255
 MISSOURI PROFESSIONAL LAND SURVEY CORPORATION
 CERTIFICATE LIC. NO. 000078

No.	Date	Description

KdG PROJECT NO.: 160064-0001
 DRAWN: JMU
 CHECKED: AJG
 DATE: 06/16/17

CIVIL SITE DETAILS

C4-04
 SHEET 8 OF 11
 Copyright © 2016 Kuhlmann design Group, Inc. All rights reserved.