

CL HIGHWAY "K"

THE UNDERGROUND UTILITIES SHOWN HEREIN WERE PLOTTED FROM AVAILABLE INFORMATION AND DO NOT NECESSARILY REFLECT THE ACTUAL EXISTENCE OR NONEXISTENCE, SIZE, TYPE, NUMBER OR LOCATION OF THESE OR OTHER UTILITIES. THE GENERAL CONTRACTOR SHALL BE RESPONSIBLE FOR VERIFYING THE ACTUAL LOCATION OF ALL UNDERGROUND UTILITIES, SHOWN OR NOT SHOWN, AND SAID UTILITIES SHALL BE LOCATED IN THE FIELD PRIOR TO ANY GRADING, EXCAVATION OR CONSTRUCTION OF IMPROVEMENTS. THESE PROVISIONS SHALL IN NO WAY ABSOLVE ANY PARTY FROM COMPLYING WITH THE UNDERGROUND FACILITY SAFETY AND DAMAGE PREVENTION ACT, CHAPTER 319, RSMO.





N/F TWIN RIVERS SUBDIVISION
LOT 1
P.B. 33 Pg. 128
C-2 ZONING

N/F CHERRYWOOD PARK SUBDIVISION
PLAT TWO P.B. 33 Pg. 118
R-4 ZONING


TRANQUILITY LANE
N/F KAPLAN LUMBER COMPANY, INC.
1004/1448
R-1 ZONING

GRADING PLAN

Call BEFORE you Dig
TOLL FREE
1-800-344-7483
MISSOURI ONE-CALL SYSTEM, INC.

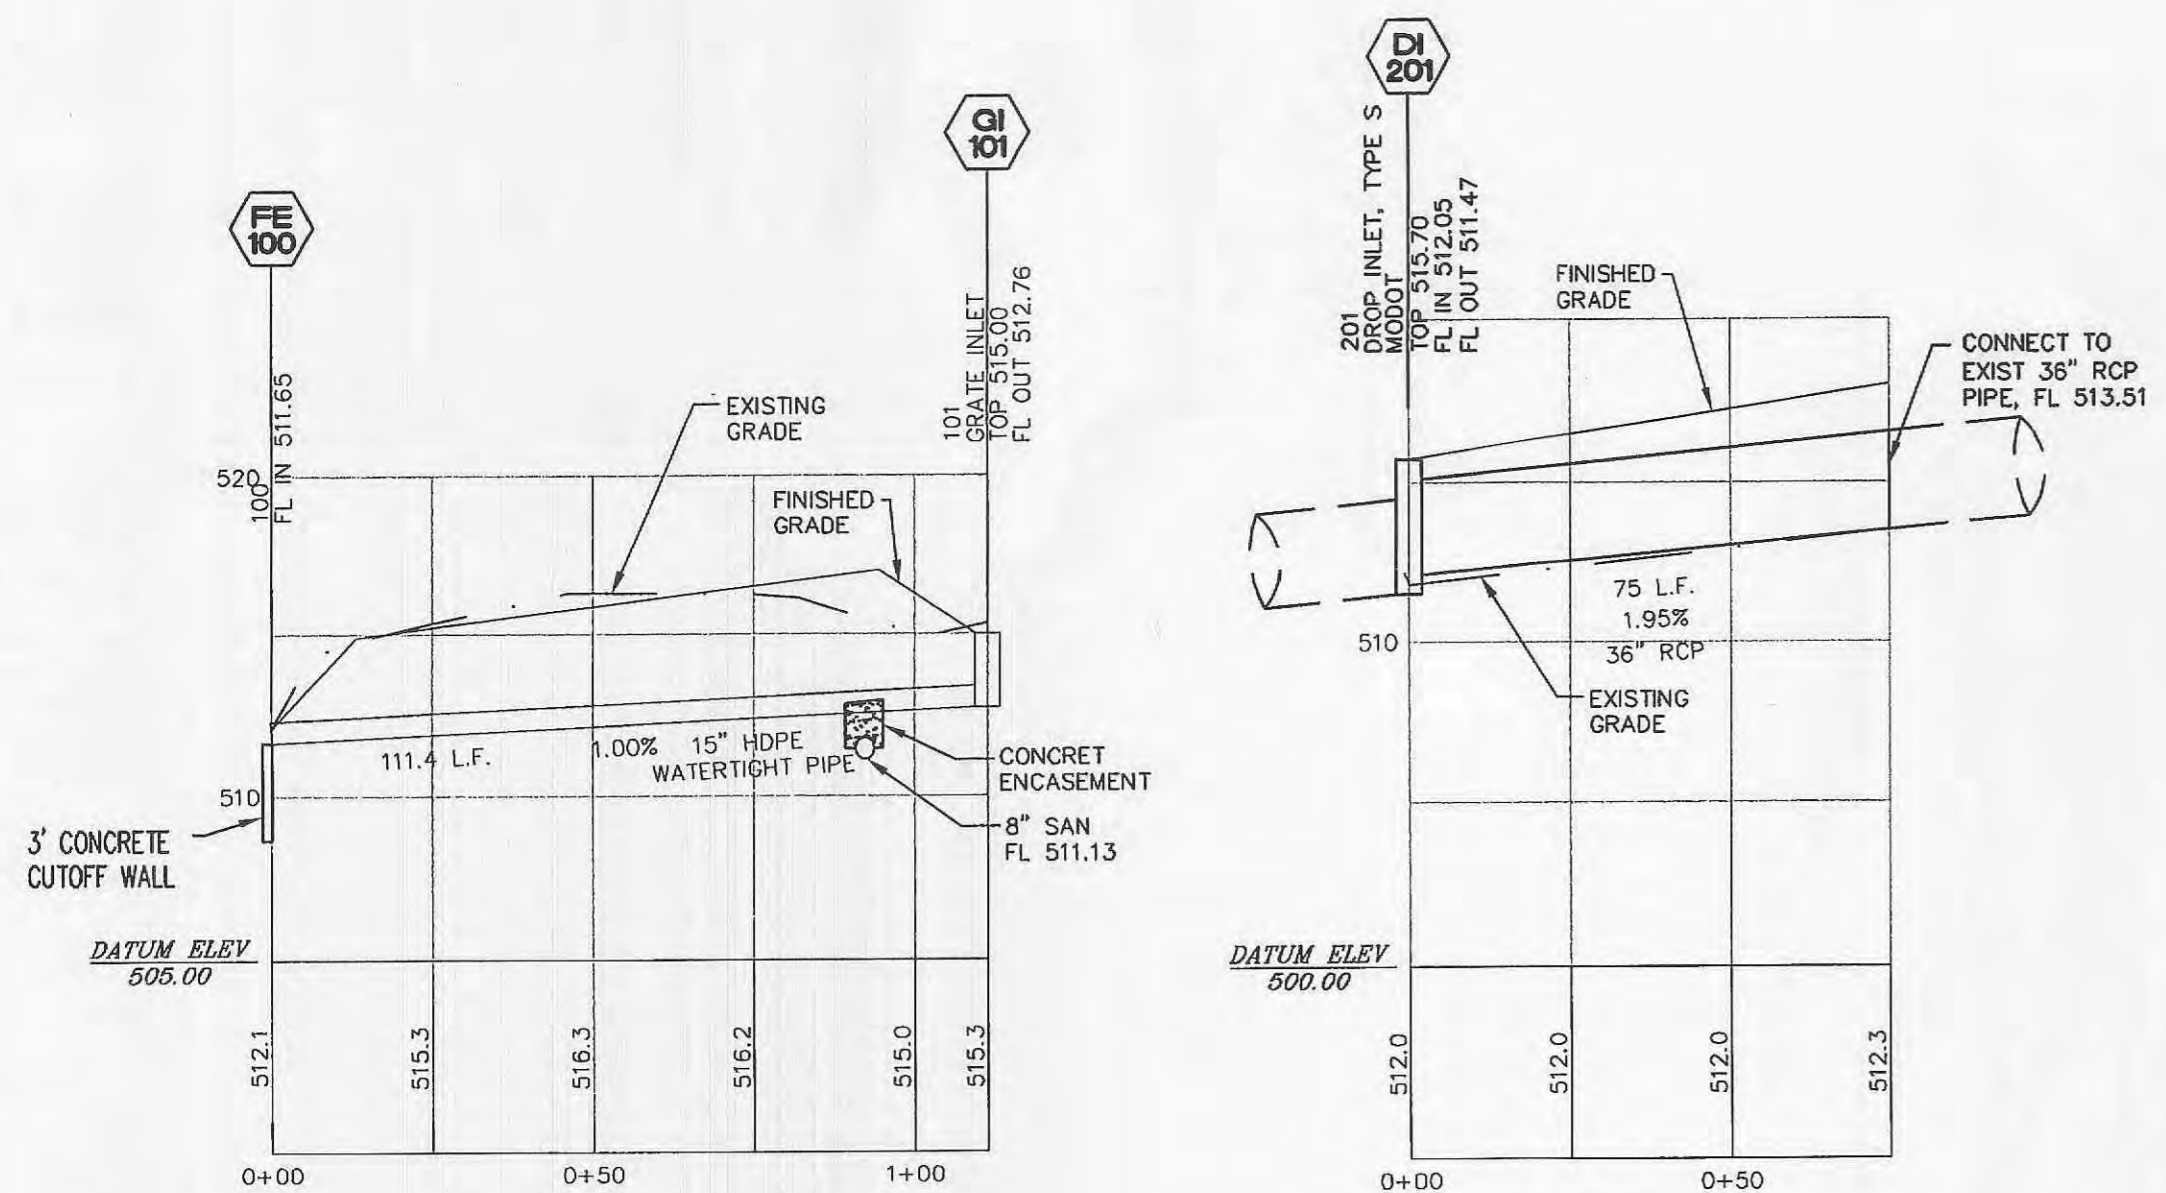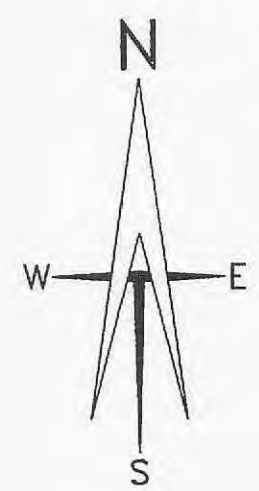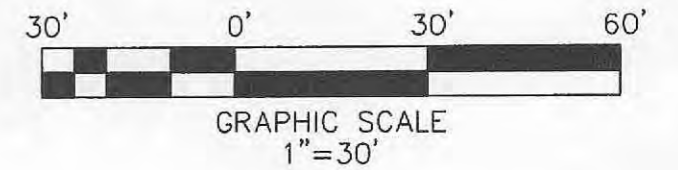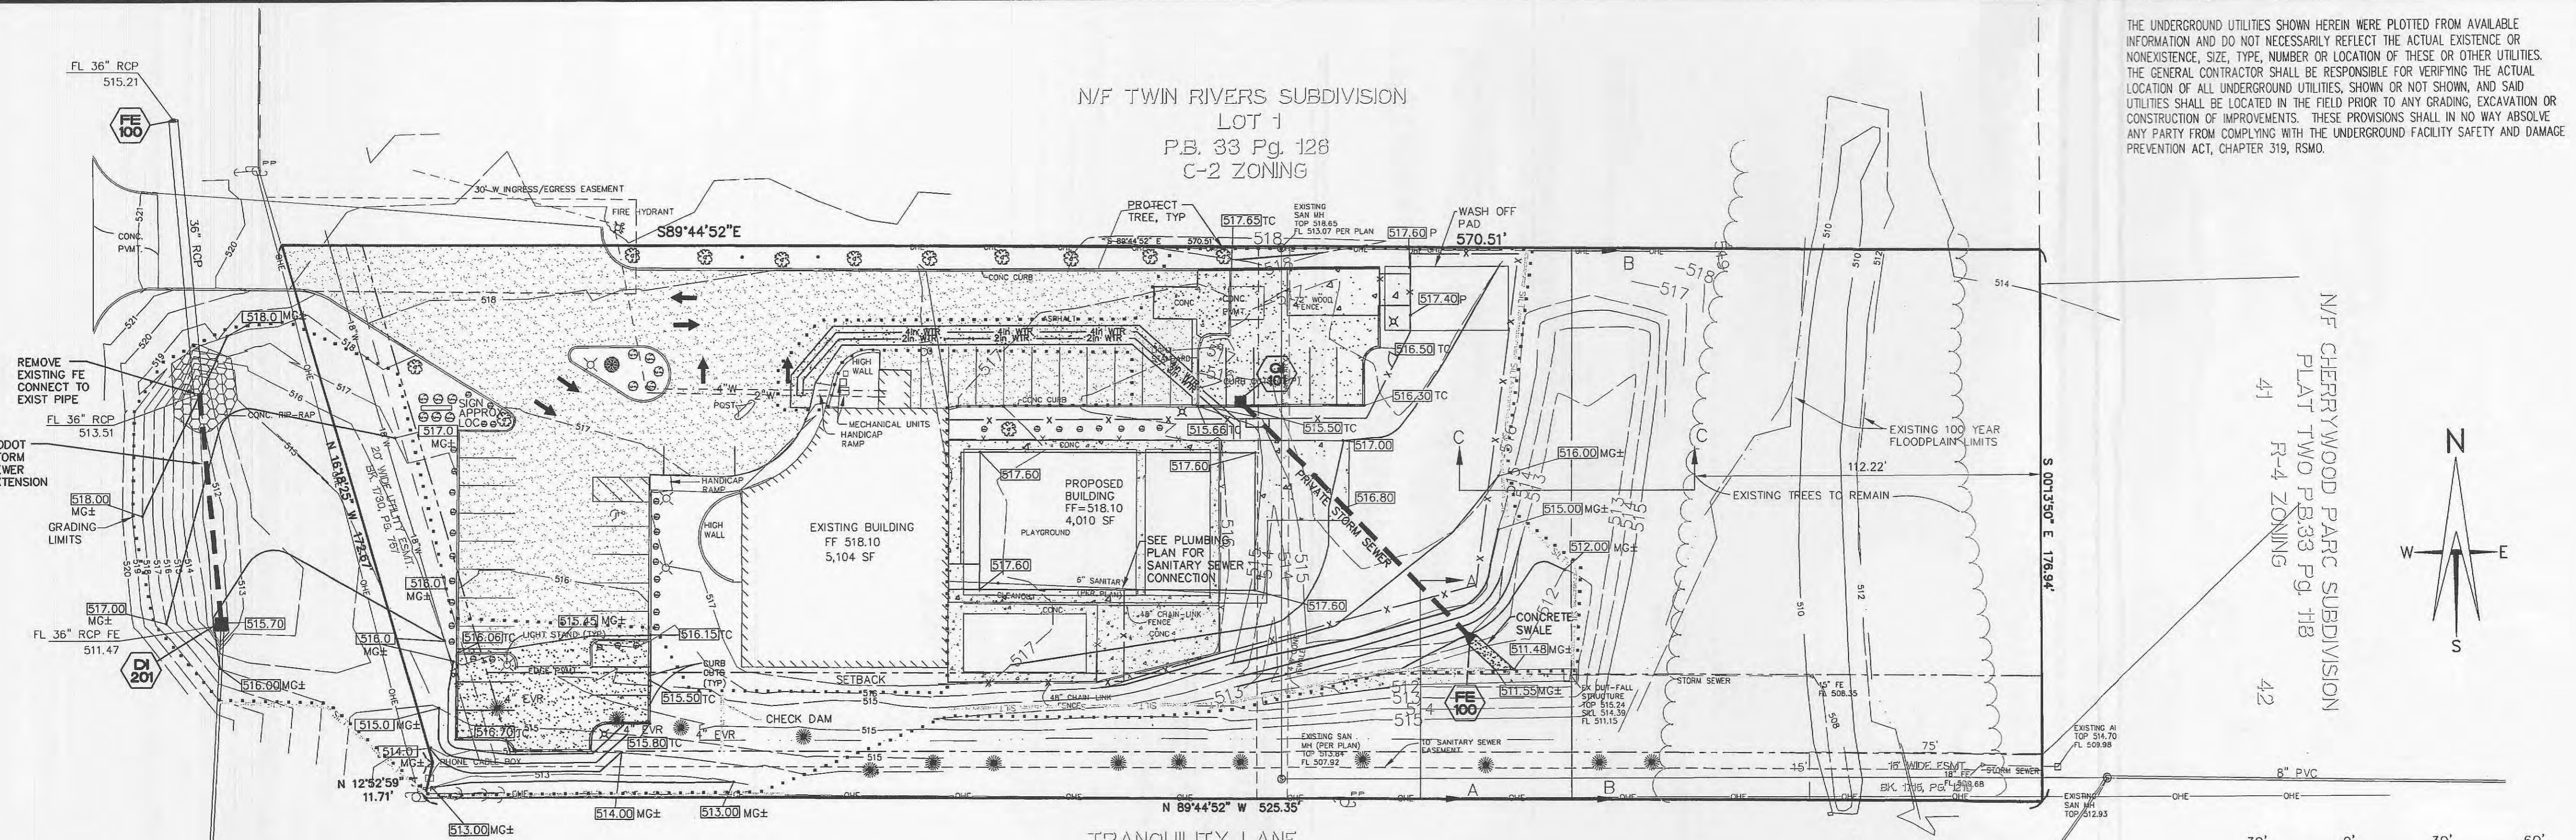

STORM SEWER PROFILE

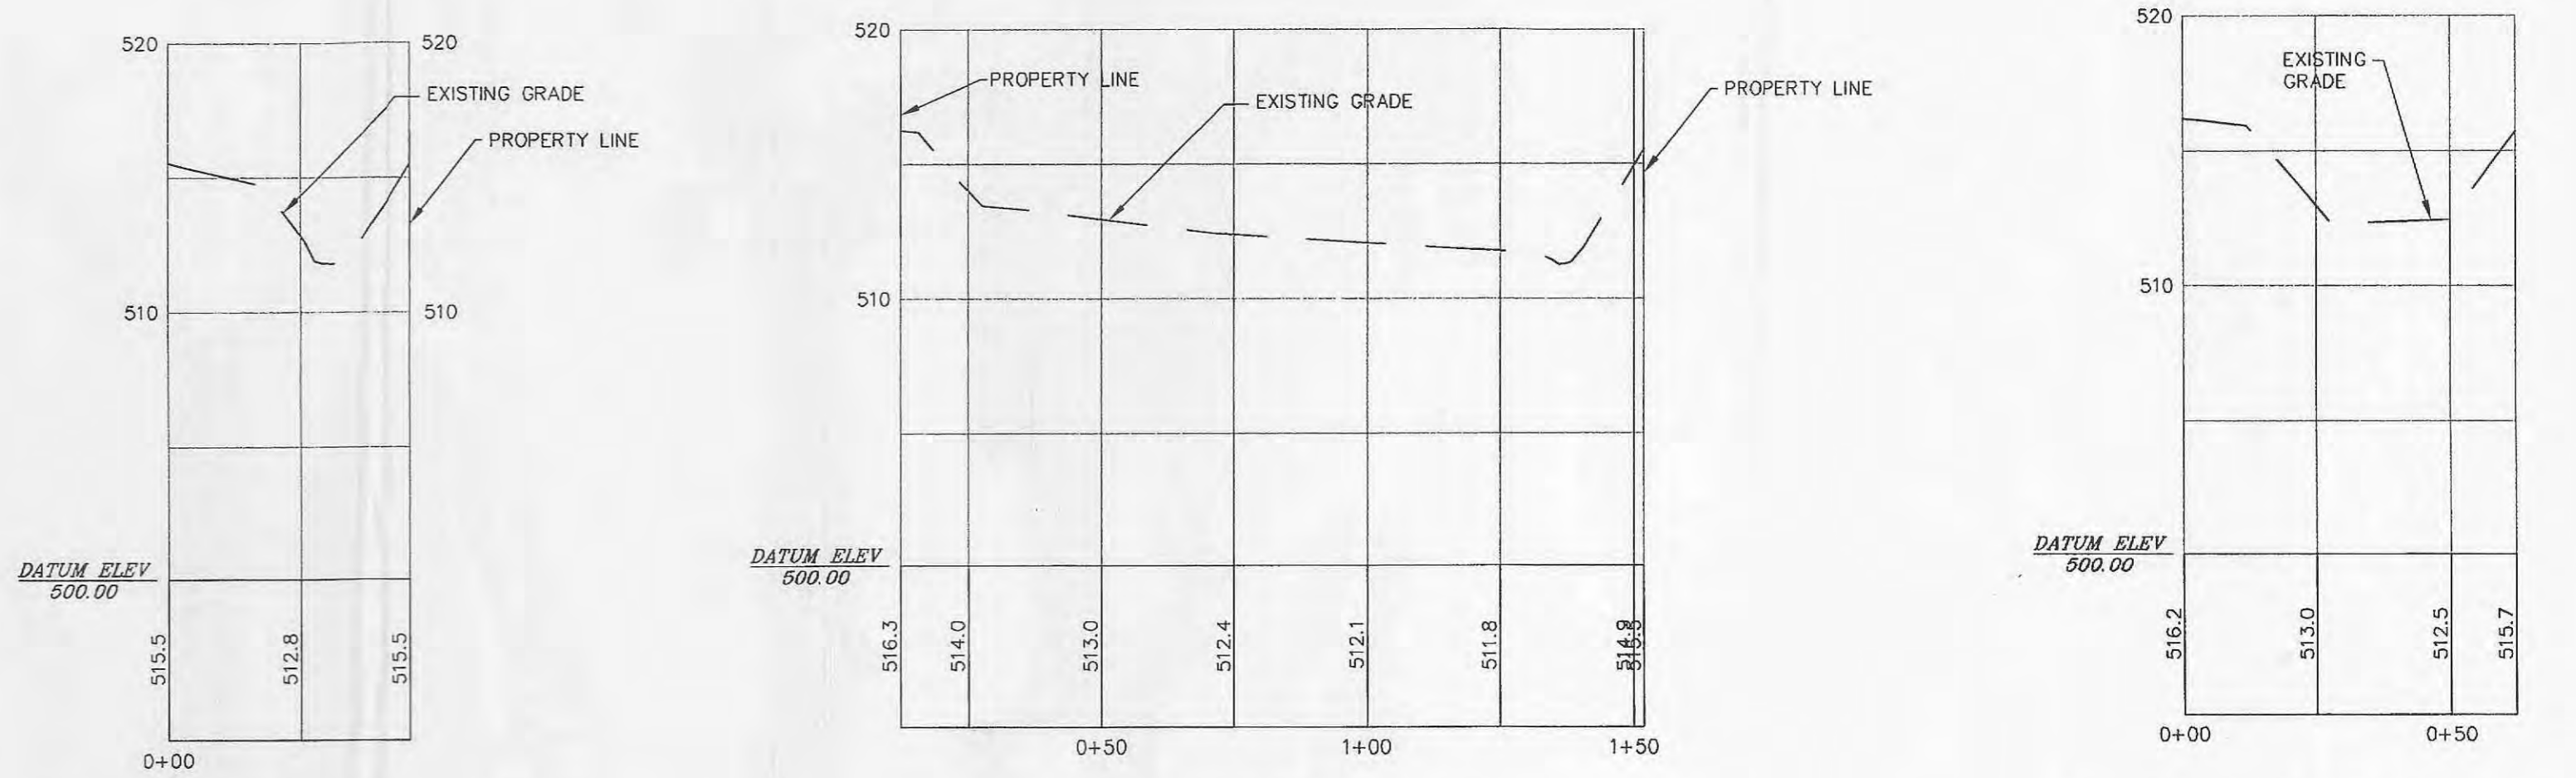



DETENTION BASIN PROFILES



REVISED PER CITY COMMENTS
7/15/04

GRADING PLAN
ABC DAYCARE
IMPROVEMENT PLANS

ST. CHARLES ENGINEERING & SURVEYING, INC.
801 S. FIFTH STREET, SUITE 202
ST. CHARLES, MO 63801
TEL: (636) 947-0607 FAX: (636) 947-2448

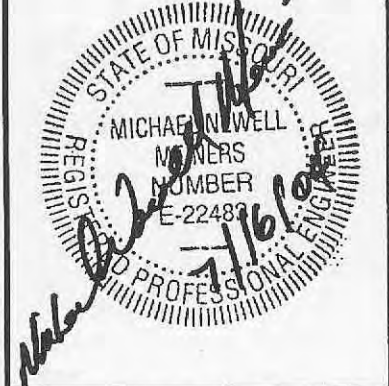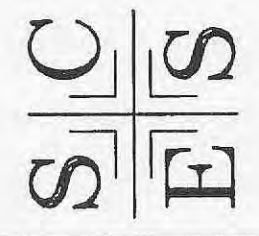

ORDER NO. 040257
DATE 05/26/04