


Drawing name: X:\SawyerEngineering\Working\O'Fallon, MO Drawings\2017-04-07\_SitePlan\2016-130-DET.dwg Plotted on: Aug 15, 2017 - 11:05am Plotted by: User

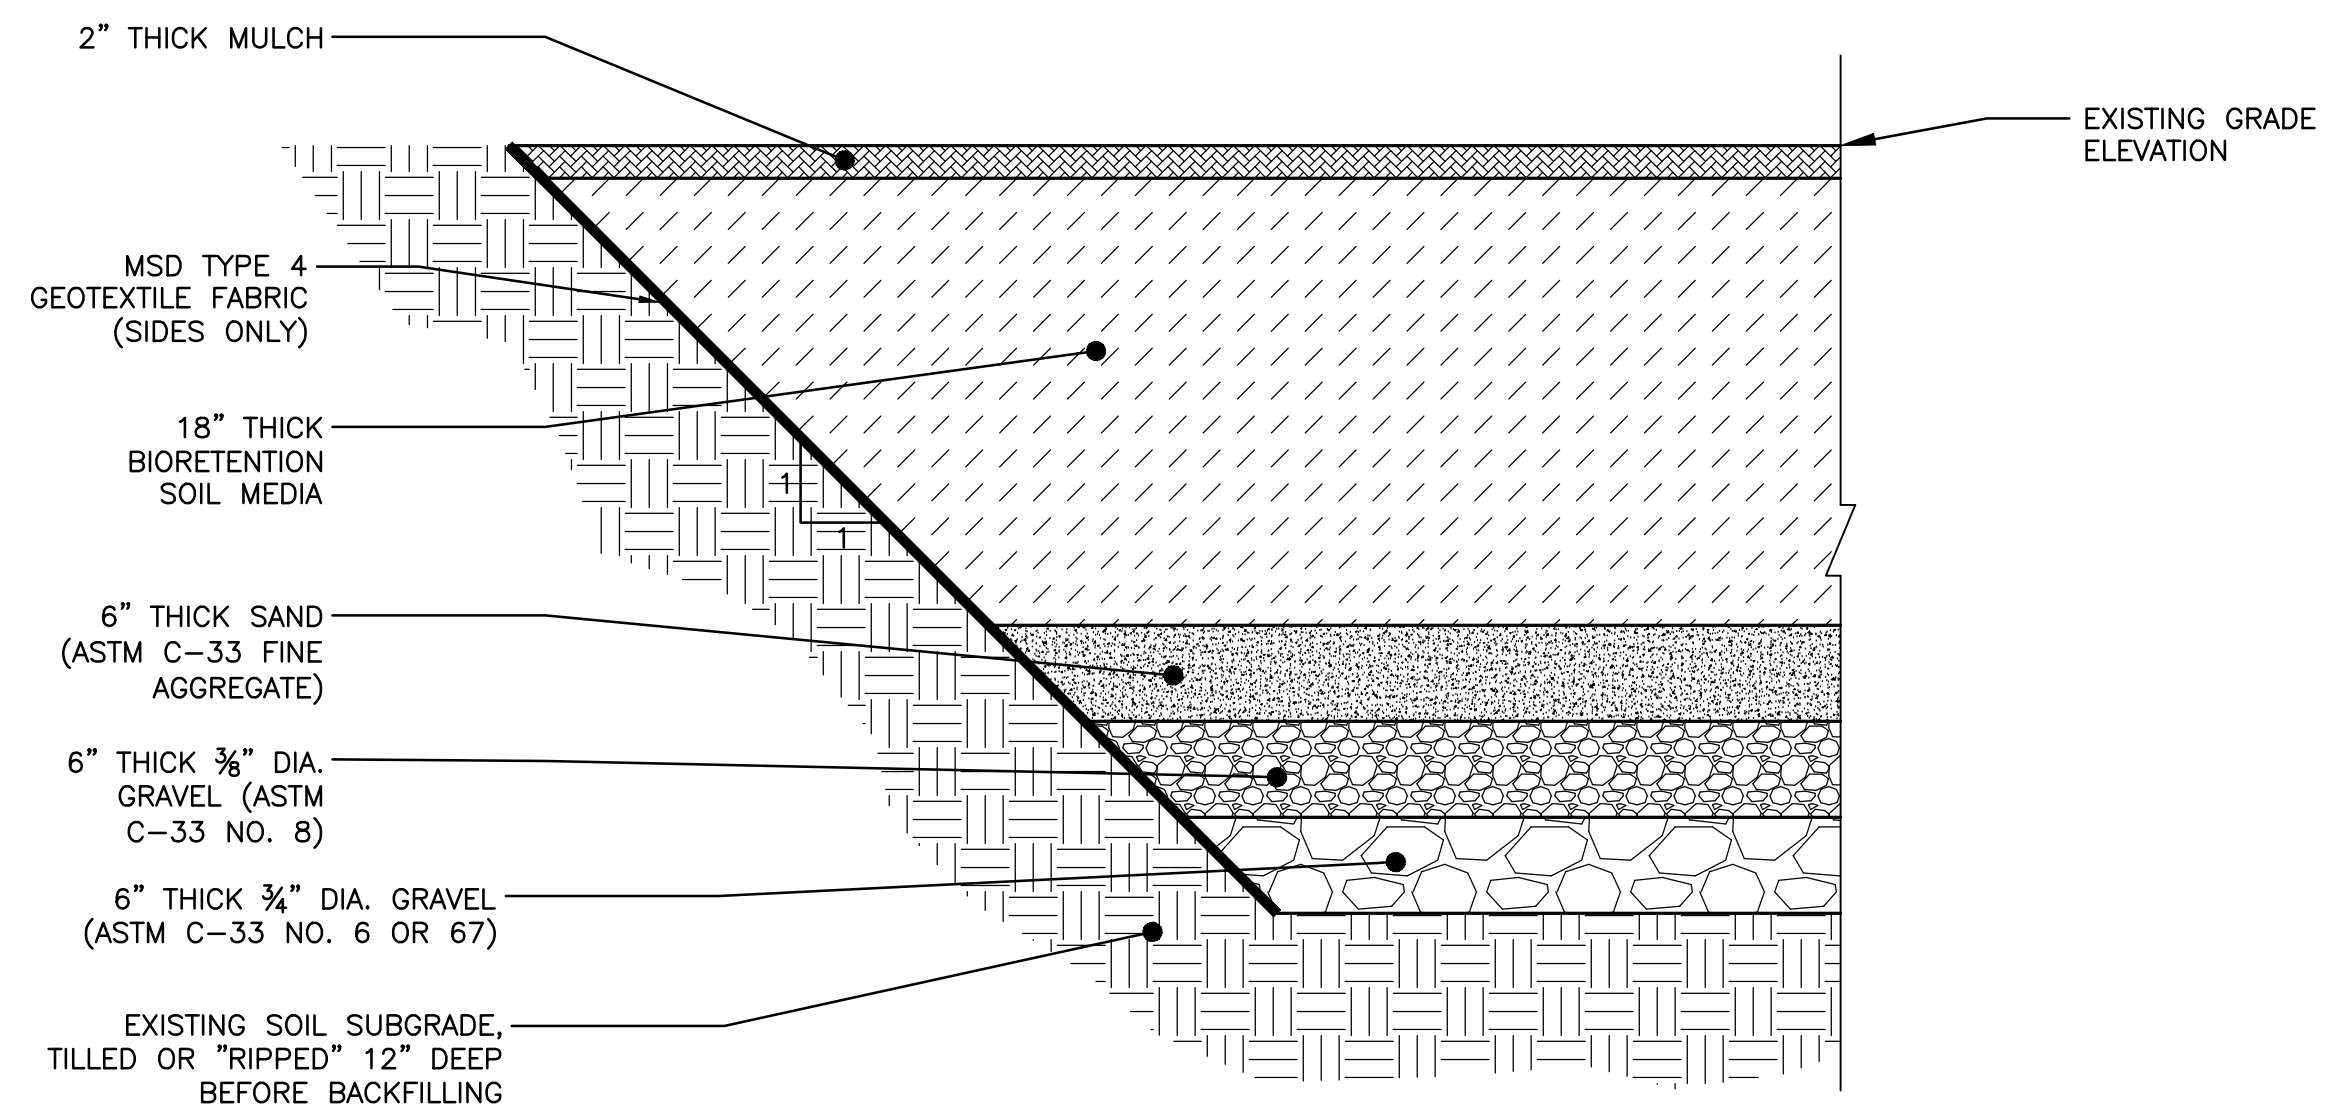

- NOTES:**
1. BIORETENTION AREA WILL BE AT LEAST 1,116 SF.
  2. SEE MSD LANDSCAPE GUIDE FOR BIORETENTION SOIL SPECIFICATIONS.
  3. VEGETATION NOT SHOWN FOR CLARITY, SEE SHEET L-1 FOR PLANT LIST.
  4. ALL SAND & GRAVEL TO BE NATURAL, UNCRUSHED.
  5. SLOPES SHOWN ARE MAXIMUM. 12" WIDE BENCHES ARE ALLOWED IN LIEU OF 1:1 SUBGRADE SIDE SLOPE.

**BIO SWALE - TYPICAL SECTION**

NOT TO SCALE

ISSUE	REMARKS/DATE
△	REVISION 2 (8/15/2017) ADDED SHEET


**Aldi, Inc.**  
 475 Pearl Drive  
 O'Fallon, Missouri 63376  
 Ph. (636) 278-4700

**SAWYER ENGINEERING, INC.**  
 P.O. Box 157  
 Gillespie, Illinois 62033  
 Phone 314-800-5914  
 Fax 618-882-6113  
 SawyerEngr.com



**ALDI  
 O'FALLON, MO**  
 8615 Veterans Memorial Parkway, O'Fallon, Missouri 63366

The Professional Engineer's seal and signature placed on this sheet apply only to the material and items shown on this sheet. All drawings, instruments or other documents not exhibiting the seal and signature shall not be considered prepared by this engineer, and the engineer expressly disclaims any and all responsibility for such plans, drawings or documents not exhibiting the seal and signature.

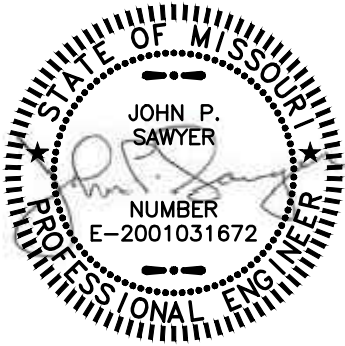

Date: 8/15/2017  
 John P. Sawyer, PE  
 License No. E-2001031672  
 Civil Engineer

Job Number	2016-130
Date	8/15/2017
Designed: SWU	Sheet
Drawn: SWU	<b>C801</b>
Checked: JPS	