
| LEG | END |
|---|--|
| EXISTING CONTOURS PROPOSED CONTOURS EXISTING SANITARY SEWERS EXISTING STORM SEWERS PROPOSED SANITARY SEWERS | |
| PROPOSED STORM SEWERS CENTERLINE EASEMENT CONCRETE PAVEMENT | |
| EXISTING TREES EXISTING SPOT ELEVATION PROPOSED SPOT ELEVATION | (12 [*]) * 698.10 |
| SWALE TO BE REMOVED TO BE REMOVED & RELOCATED | TBR TBR & R |
| TO BE REMOVED & RELOCATED TO BE USED IN PLACE BACK OF CURB | BY OTHERS TBR & RBO UIP BC FC |
| FACE OF CURB ADJUST TO GRADE GAS MAIN WATER MAIN | FC ATG G W |
| FIRE HYDRANT POWER POLE TRAFFIC FLOW | ب م ب |

Owner/Developer Systems Enhancement Corporation 801 Corporate Centre Drive O'Fallon, MO. 63304-8685 Phone (636) 300-2300 ext 11233 Fax (636) 300-2333 Contacts: Mr. Rollie Johnson Ms. Karen L. Cooper (314) 277-1135

SITE BENCH MARK

"O" IN OPEN ON FIRE HYDRANT NORTH SIDE OF NATOLI DRIVE, THIRD FIRE HYDRANT EAST OF LLOYD KING DRIVE. ELEV. 553.35 (NGVD 1929)

D:\DRAW3600\2053635\2053635.1\civil\IPLANS\03 03 2006\C-01 TITLE.dwg Nay 03, 2006 - 1:10pm

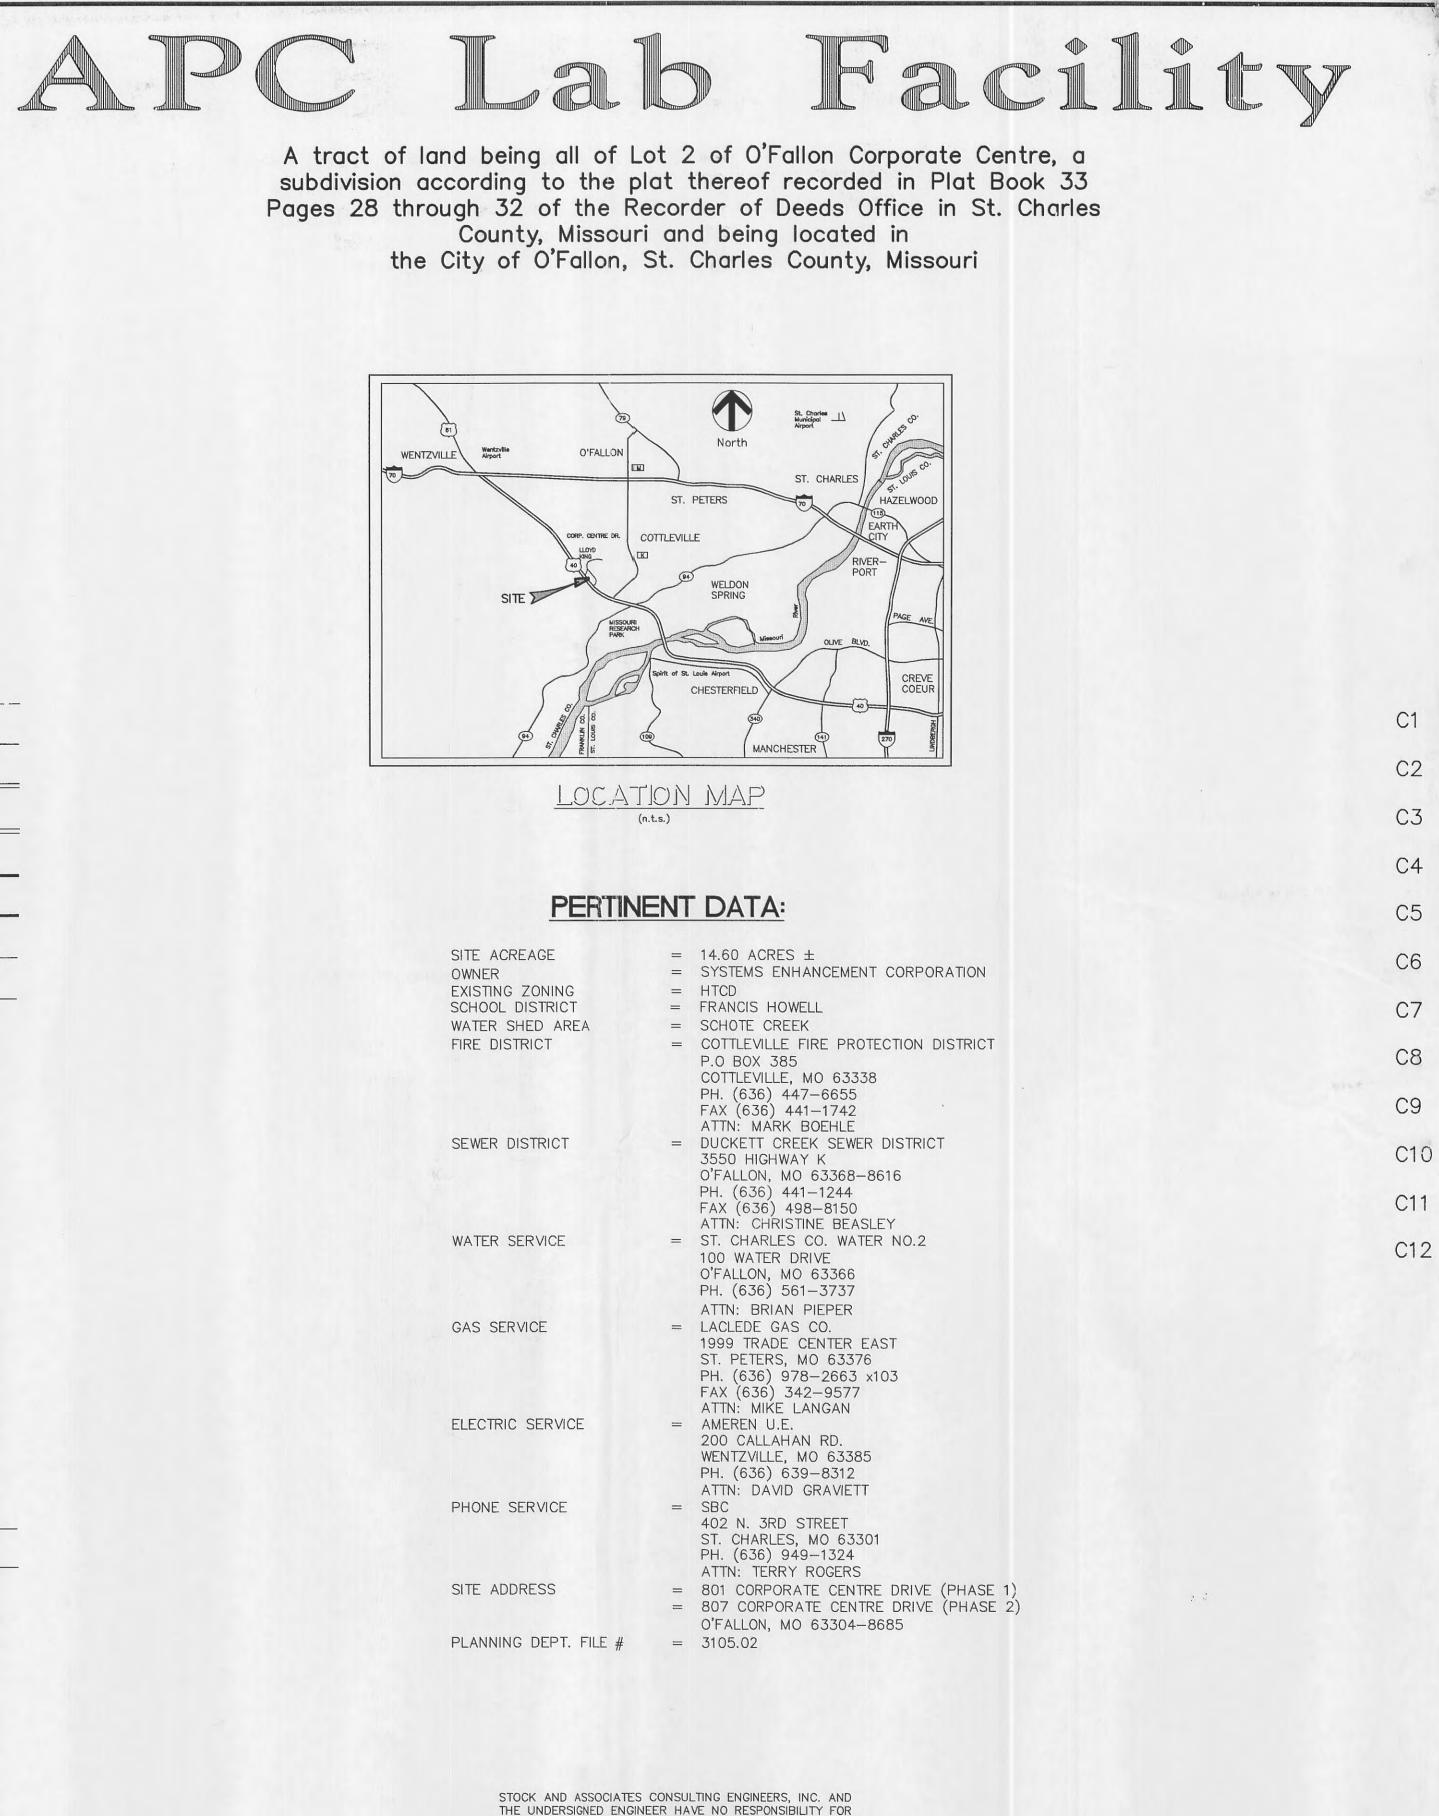

SERVICES PROVIDED BY OTHERS TO IMPLEMENT THE IMPROVEMENTS SHOWN ON THIS PLAN AND ALL OTHER DRAWINGS WHERE THE UNDERSIGNED ENGINEER'S SEAL APPEARS. THE CONSTRUCTION MEANS AND METHODS ARE THE SOLE RESPONSIBILITY OF THE OWNER AND CONTRACTOR. STOCK AND ASSOCIATES CONSULTING ENGINEERS, INC. HAS NO RESPONSIBILITY TO VERIFY FINAL IMPROVEMENTS AS SHOWN ON THIS PLAN UNLESS SPECIFICALLY ENGAGED AND AUTHORIZED TO DO SO BY THE OWNER OR CONTRACTOR.

UTILITY NOTE:

No.

UNDERGROUND FACILITIES, STRUCTURES AND UTILITIES HAVE BEEN PLOTTED FROM AVAILABLE SURVEYS, RECORDS AND INFORMATION, AND , THEREFORE DO NOT NECESSARILY REFLECT THE ACTUAL EXISTENCE, NON-EXISTENCE, SIZE, TYPE, NUMBER, OR LOCATION OF THESE FACILITIES, STRUCTURES AND UTILITIES. THE CONTRACTOR SHALL BE RESPONSIBLE FOR VERIFYING THE ACTUAL LOCATION OF ALL UNDERGROUND FACILITIES, STRUCTURES, AND UTILITIES, EITHER SHOWN OR NOT SHOWN ON THESE PLANS. THE UNDERGROUND FACILITIES, STRUCTURES, AND UTILITIES SHALL BE LOCATED IN THE FIELD PRIOR TO ANY GRADING, EXCAVATION OR CONSTRUCTION OF IMPROVEMENTS. THESE PROVISIONS SHALL IN NO WAY ABSOLVE ANY PARTY FROM COMPLYING

WITH THE UNDERGROUND FACILITY SAFETY AND DAMAGE PREVENTION ACT, CHAPTER 319 RSMO.



MoDOT LOCATE (314) 340-4100

CITY OF O'FALLON, MISSOURI PLANNING AND ENGINEERING DEPT. FILE NO. 31C5.02 APPROVED BY PLANNING & ZONING COMMISSION ON 03/26/2006

INDEX

TITLE SHEET

SPECIFICATION SHEET

DEMOLITION PLAN

SITE AND GRADING PLAN

SITE GEOMETRIC PLAN

SEWER PROFILE & DETAIL SHEET

HYDRAULIC DATA AND DETAIL SHEET

DRAINAGE AREA MAP

DETAIL SHEET

WARPING AND DETAIL SHEET

JTILITY DETAILS

EROSION AND SEDIMENT CONTROL PLAN

RECEIVEN MAY 0 4 2001 ENGINEERING DEPARTMENT

Const. Inspector

| | ٨ | ISED PER CIT | | | CLIENT COMMEN | TS | | |
|---|----------------------------|------------------|---------|-----------------------|---|----------------|--------|--|
| | APC LAB FACILITY 5-25-0608 | | | | | | | |
| | | | TITLE | SHEE | - | APPRON | 7FM | |
| GEORGE MICHAEL STOCK NUMBER E-25116 | STOCK Consultin | | ineers, | | St. Louis, M PH. (636) 5 FAX (636) 1 e-mail: gen | 130-9100 | 3C.COM | |
| GEORGE M. STOCK E-25116 | | ATE: CHECKED BY: | | : JOB NUMBER: 205- | -3635.1 | SHEET: C1 o | f C12 | |