

# AT&T WIRELESS PCS, INC.

**APPROVED**

Contingent upon:

- ① Placing siltation control along both the north and west sides of the site, and
- ② Providing trees adjacent to the Tee Kay property as required by the Planning + Zoning Department.

2/26/97 Colleen Krumme


**\*NOTE:** The paved drive off Tee Kay Drive is shown in a different location as shown on the P+Z approved site plan for the Sprint Tower on this site. Only one shall be constructed off Tee Kay Drive.

INDEX

TITLE SHEET	T-1
OVERALL SITE PLAN	C-1
CELL SITE PLAN	C-2
BUILDING FOUNDATION PLAN	S-1
DETAILS - SPECIFICATIONS	D-1
	SPEC-1 - SPEC-4

**LEGEND**

— 8" W —	WATER MAIN & SIZE
— 508 —	PROPOSED CONTOUR
— 508 —	EXISTING CONTOUR
— x — x —	FENCE
• PP	UTILITY POLE
• FH	FIRE HYDRANT
☆	SPRINKLER HEAD
• WV	WATER VALVE
⊕	CENTERLINE
F.E.S.	FLARED END SECTION
— —	FLOWLINE
M.H.	MANHOLE
— —	PROPERTY LINE
R/W LINE	RIGHT-OF-WAY LINE

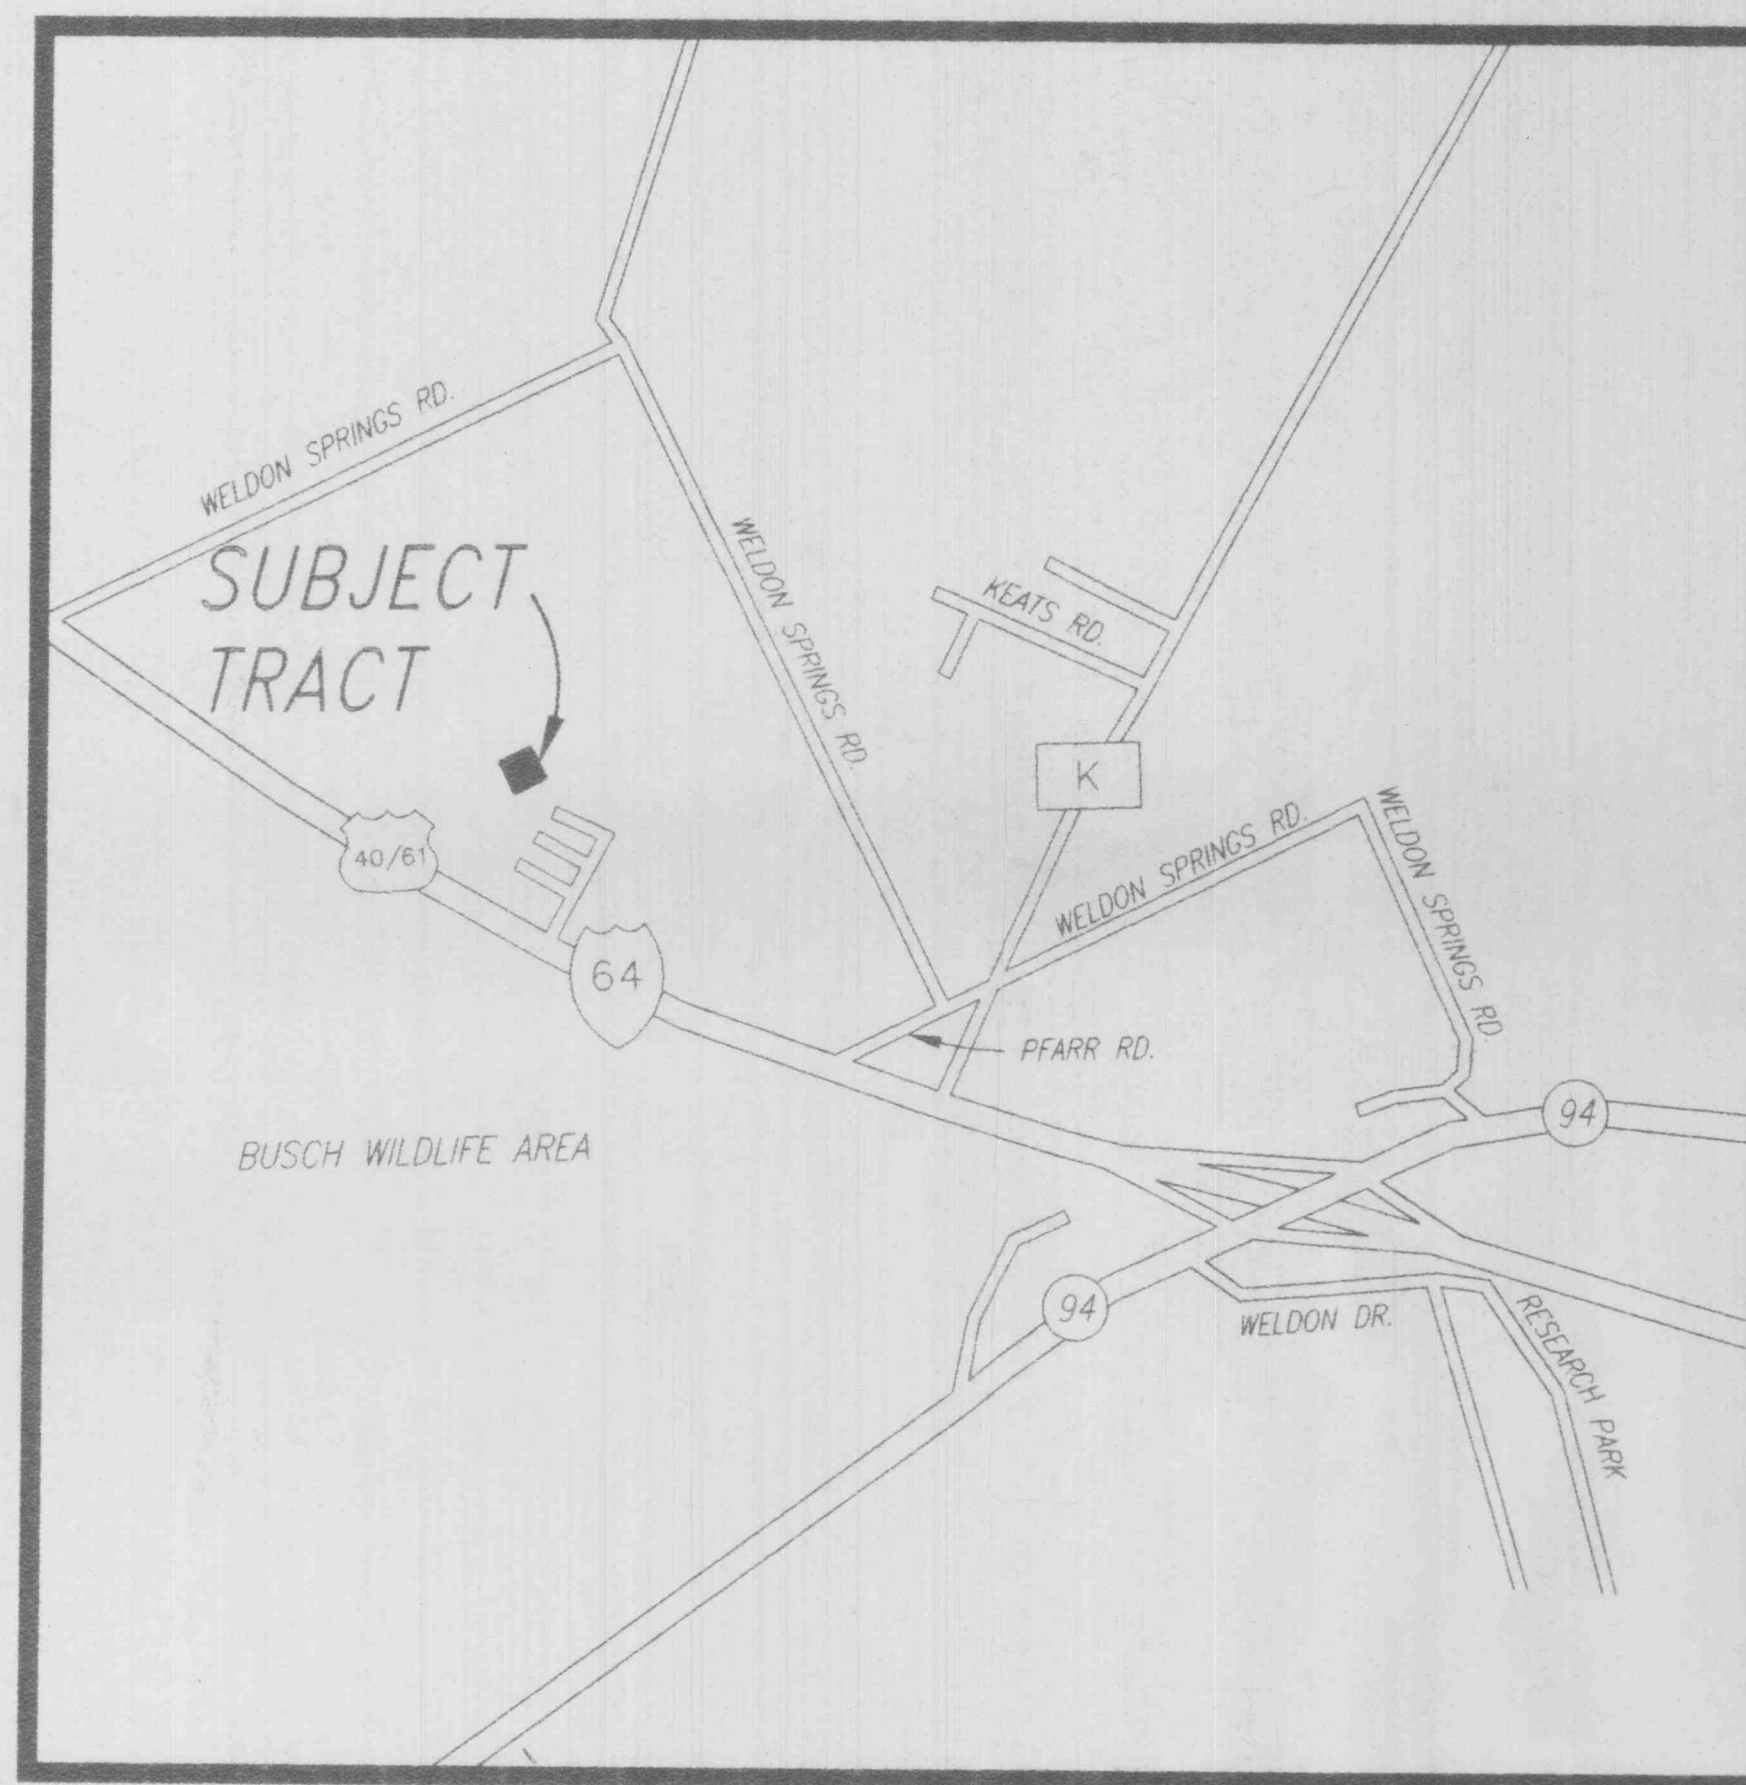

LOCATION MAP  
NOT TO SCALE

LOT 3 OF O'FALLON CORPORATE CENTRE,  
O'FALLON, MISSOURI 63304  
LOCATOR NUMBER 3-157E-7414-00-3

LATITUDE 38°43'08.9"N  
LONGITUDE 90°42'50.5"W

ALL WORK SHALL BE IN ACCORDANCE WITH  
FAA ADVISORY CIRCULAR AC 70/7460 - 1H  
"OBSTRUCTION MARKING AND LIGHTING"  
OF LATEST REVISION.

PREPARED FOR:  
AT&T WIRELESS PCS, INC.  
424 SOUTH WOODS MILL ROAD  
CHESTERFIELD, MISSOURI 63017  
(314) 275-3290

<p><b>BUILDING:</b> KONTEK INDUSTRIES 1200 DARTON ROAD NEW MADRID, MISSOURI 63869</p>	<p><small>DISCLAIMER</small> THE ENGINEER AS THE SEAL APPEARS IS RESPONSIBLE FOR THE SHEETS OF THE PLANS FOR WHICH BEARS HIS SEAL ONLY. HE IS NOT RESPONSIBLE FOR ANY SHEETS WHICH HIS SEAL DOES NOT APPEAR.</p>
<p><b>ANTENNA TOWER:</b> VALMON INDUSTRIES, INC. WEST HIGHWAY 275 P.O. BOX 358 VALLEY NEBRASKA 68064</p>	<p> ROBERT E. POLK, JR., P.E. REGISTERED PROFESSIONAL ENGINEER STATE OF MISSOURI - P.E. #20082</p>

REVISIONS	
NO.	DATE DESCRIPTIONS

**AT&T WIRELESS PCS, INC.**  
LOT 3 OF O'FALLON CORPORATE CENTRE,  
O'FALLON, MISSOURI 63304  
SITE 716--D

**Farnsworth Polk, Inc.**  
engineers & surveyors  
144 W. Lockwood Ave.  
St. Louis, MO 63119  
Phone (314)962-7900  
Fax (314)962-1253

TITLE: TITLE SHEET  
DATE: JANUARY 14, 1997  
PROJECT NO.: 96515.1  
SHEET: T-1