

ALPINE RIDGE
STREET PROFILES





APRIL '95 94-155

REV. 7-5-95
REV. 7-21-95
REV. 1/28/95 MEF

SCALE:
HOR. 1"=50'
VERT. 1"=10'

EXIST ASPHALT
PUNT

EXIST ASPHALT
2.00%
SAW CUT TO
PROVIDE
SMOOTH
EDGE
SECTION A-A
(TYP)
N.T.S.

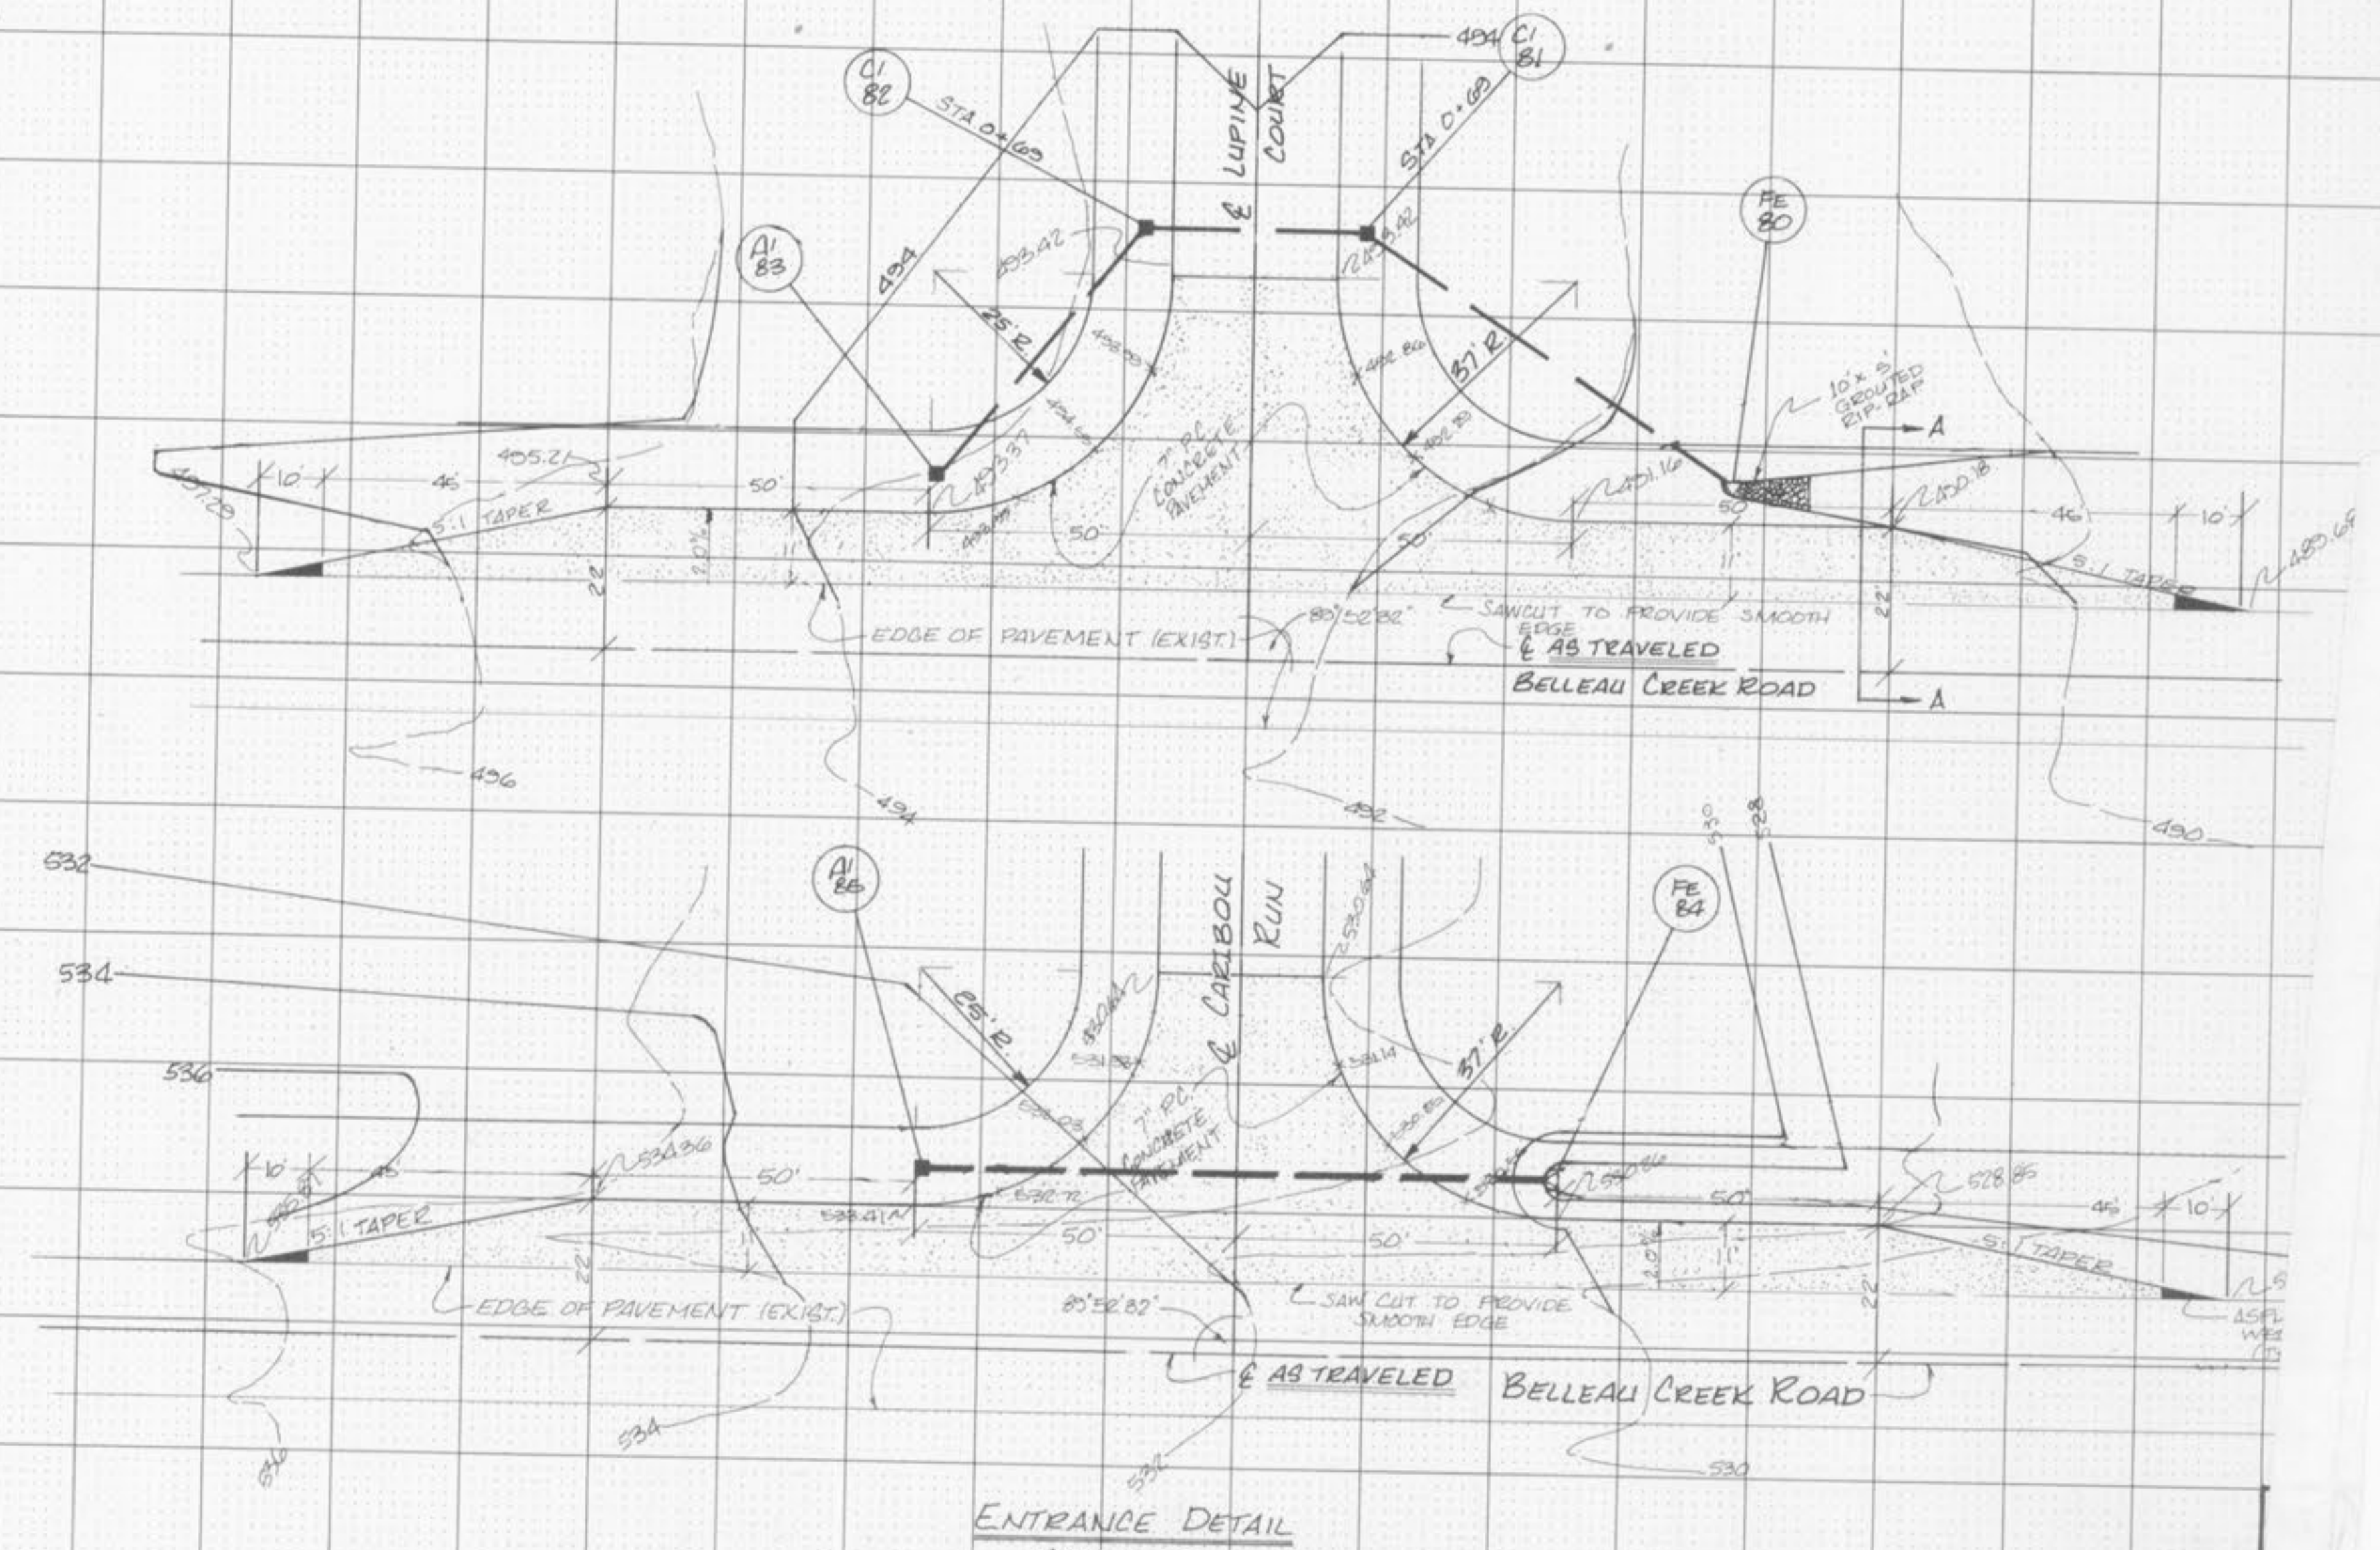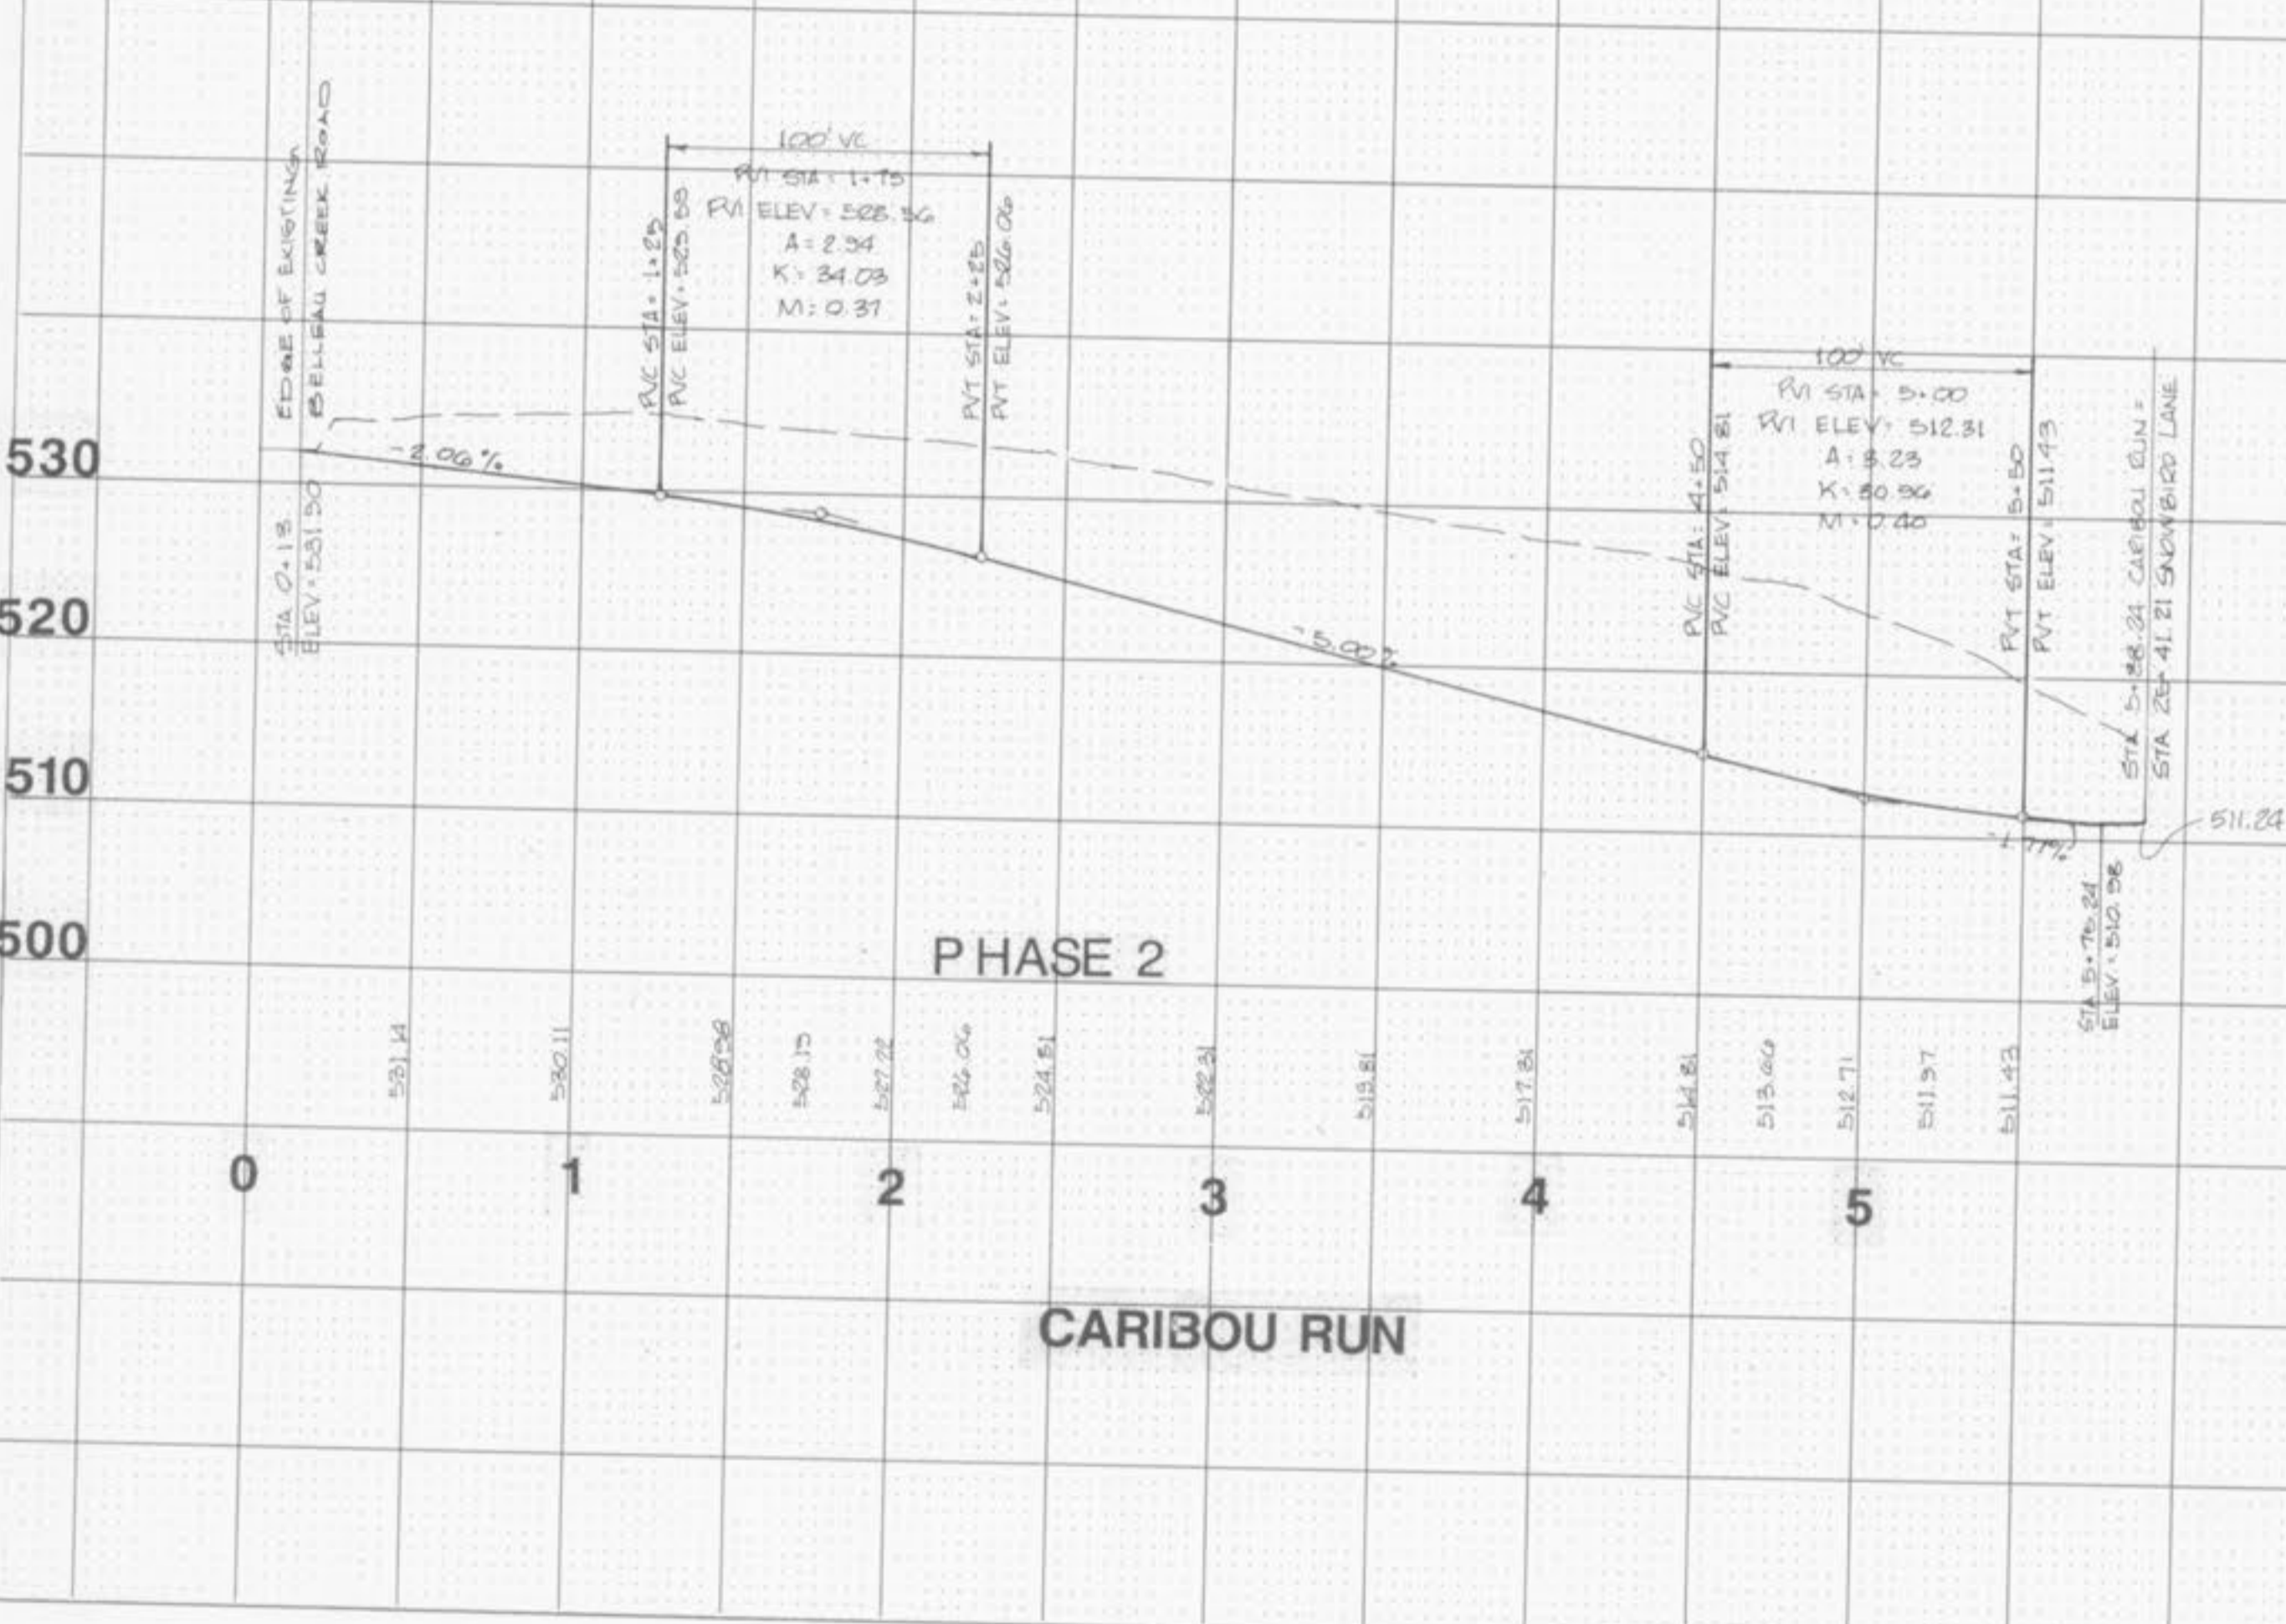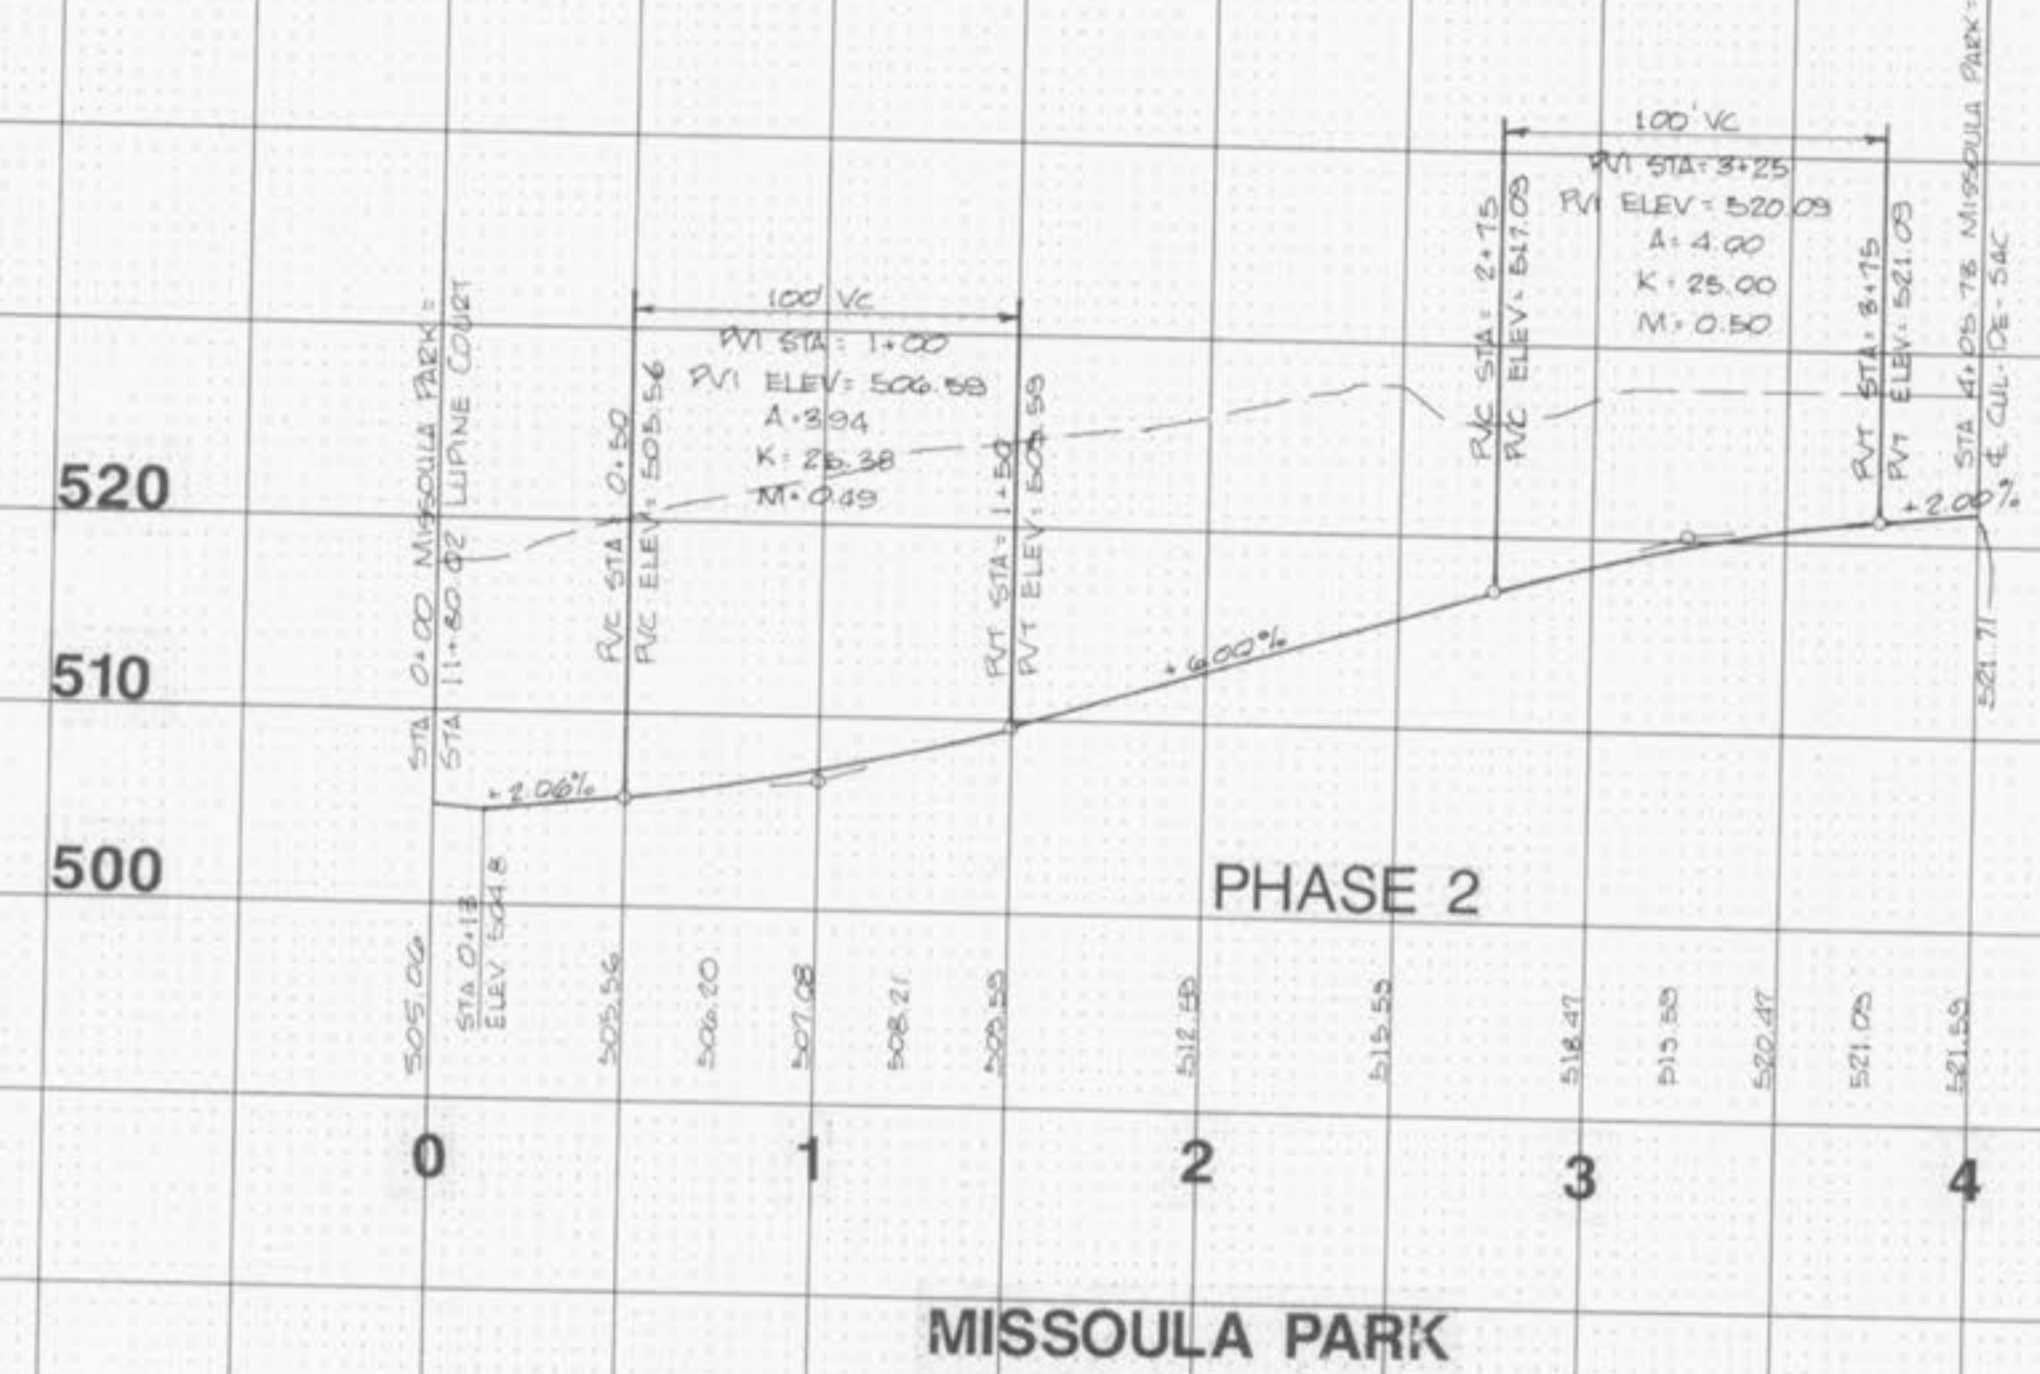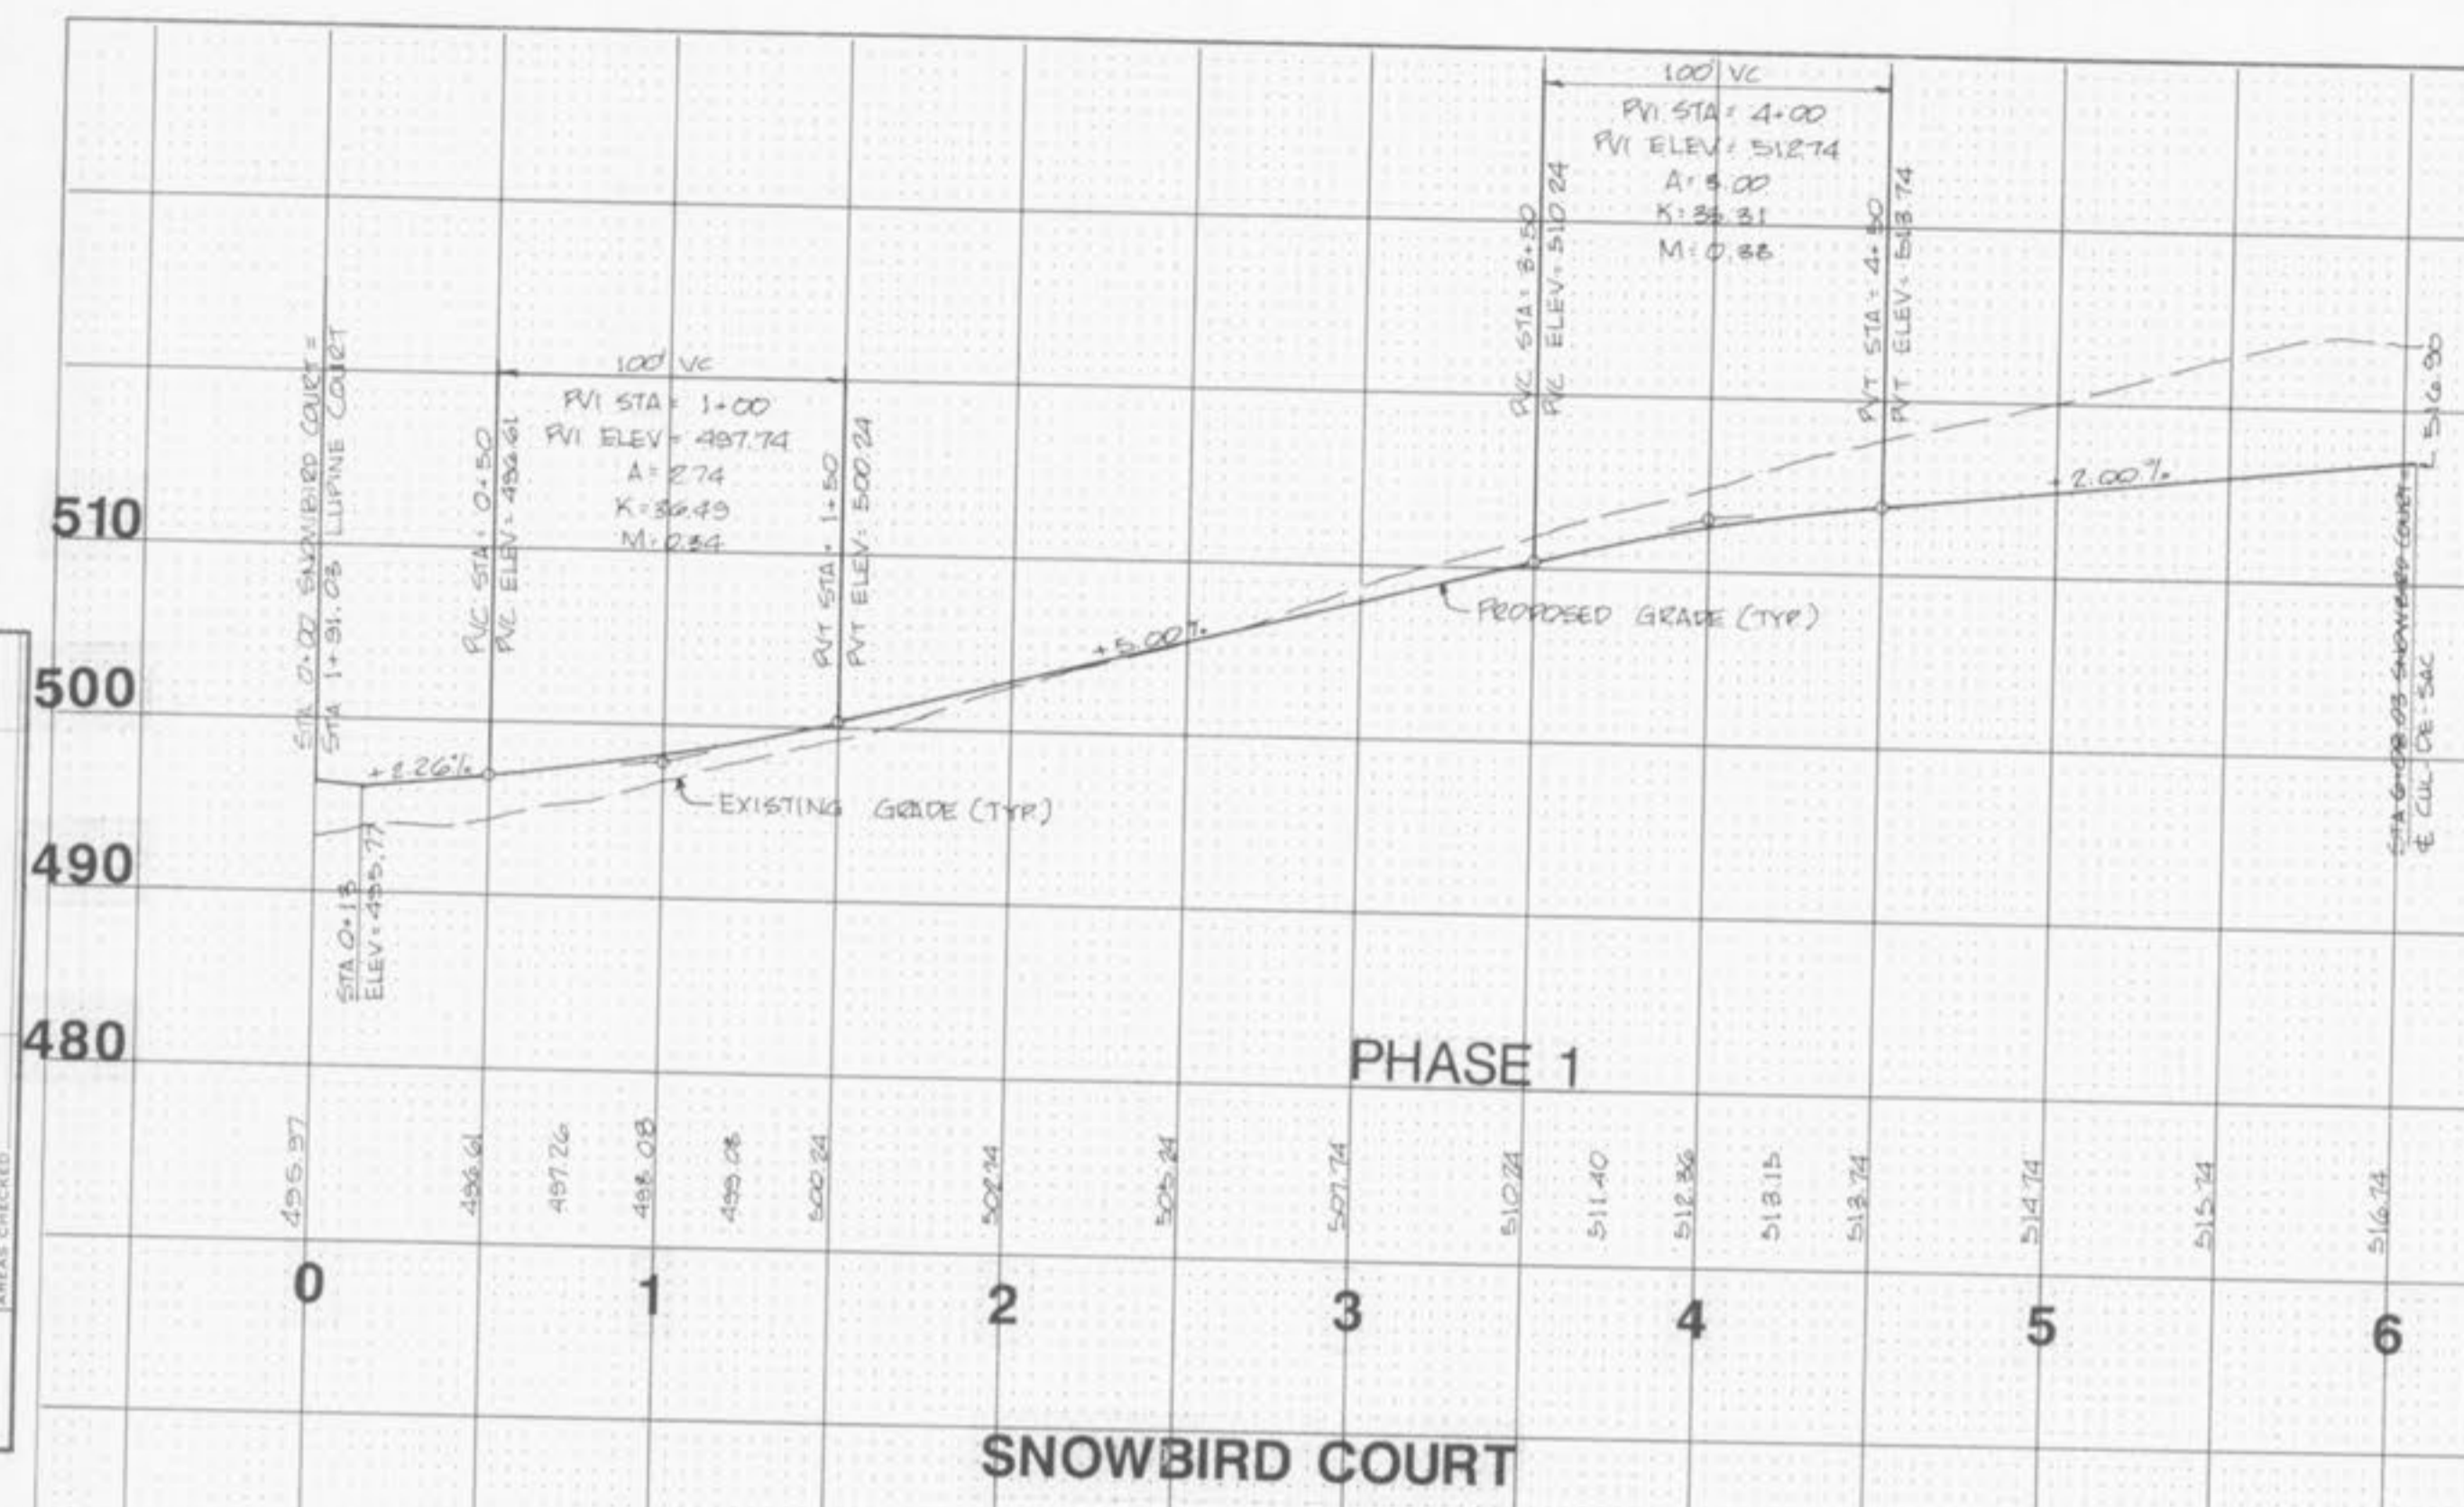

BY	DATE
FINAL SURVEY	
NOTED	
NOTE BOOK	
NO.	
AREAS CHECKED	

BY	DATE
ORIGINAL SURVEY	
NOTED	
NOTE BOOK	
NO.	
AREAS CHECKED	