



LINE OF SIGHT TO THE LEFT
 SCALES:
 HORIZ. 1"=30'
 VERT. 1"=10'

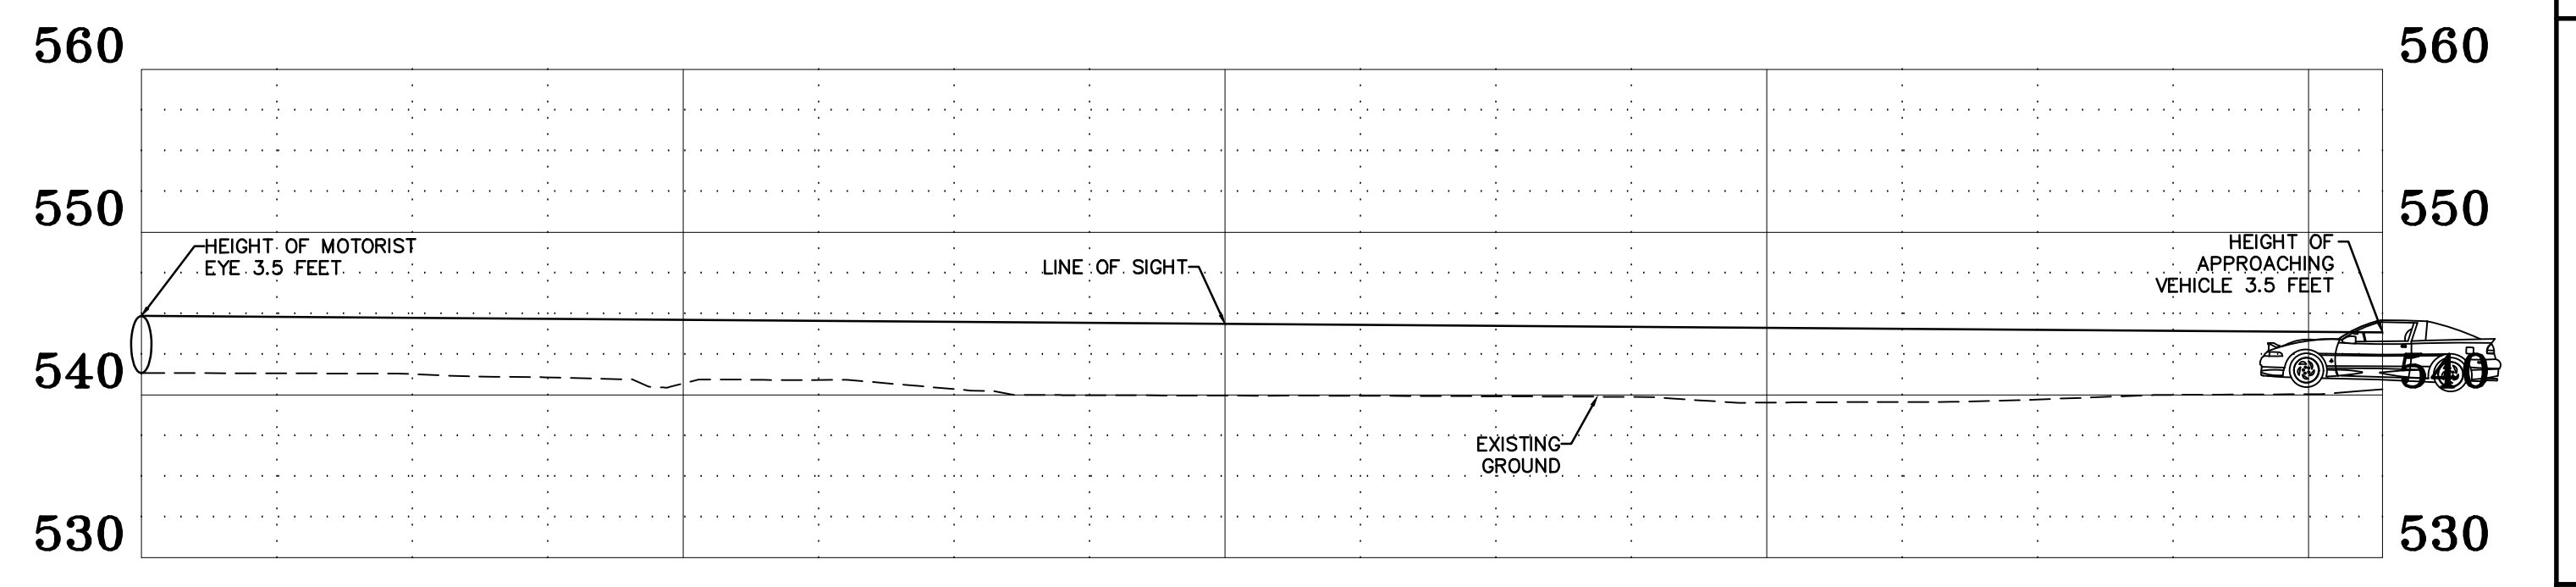

LINE OF SIGHT TO THE RIGHT
 SCALES:
 HORIZ. 1"=30'
 VERT. 1"=10'

A SET OF CONSTRUCTION PLANS FOR
 SANITARY SEWER & WATER MAIN EXTENSIONS FOR
ALPINE WOODS
 #1601 BELLEAU CREEK ROAD
 ST. CHARLES COUNTY, MO 63366

PREPARED FOR:
 TOM GLOSER
 3032 ST. CHARLES, MO 63301
 ST. CHARLES, MO 63301
 636-397-4471

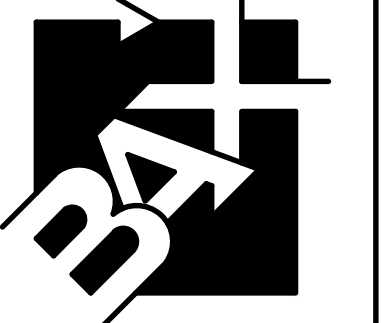

**ENGINEERING
 PLANNING
 SURVEYING**
 221 Point West Blvd.
 St. Charles, MO 63301
 636-928-5552
 FAX 928-1718

Box Engineering Company, Inc.
 Missouri State Certificate of Authority
 Engineering #000655
 Missouri State Certificate of Authority
 Surveying #000144

REVISIONS	
05/18/23	CITY COMMENTS
06/13/23	CLIENT COMMENTS
06/15/23	CLIENT COMMENTS
08/11/23	CITY OF O'FALLON & ST. PETERS COMMENTS
10/26/23	CITY OF O'FALLON & ST. PETERS COMMENTS
11/14/23	CITY OF O'FALLON & ST. PETERS COMMENTS
12/05/23	CITY OF ST. PETERS COMMENTS

DISCLAIMER OF RESPONSIBILITY
 I hereby disclaim any responsibility for all other drawings, specifications, estimates, reports or other documents or instruments relating to or intended to be used for any part or parts of the architectural or engineering project or survey other than these authenticated by my seal.



12/06/2022
 DATE
 22-18692
 PROJECT NUMBER
 18692CON.DWG
 FILE NAME
 CLM
 DRAWN
 JBS
 DESIGNED
 JBS
 CHECKED

SIGHT
 DISTANCE

C-6