



**LINE OF SIGHT TO THE LEFT**  
 SCALES:  
 HORIZ. 1"=30'  
 VERT. 1"=10'

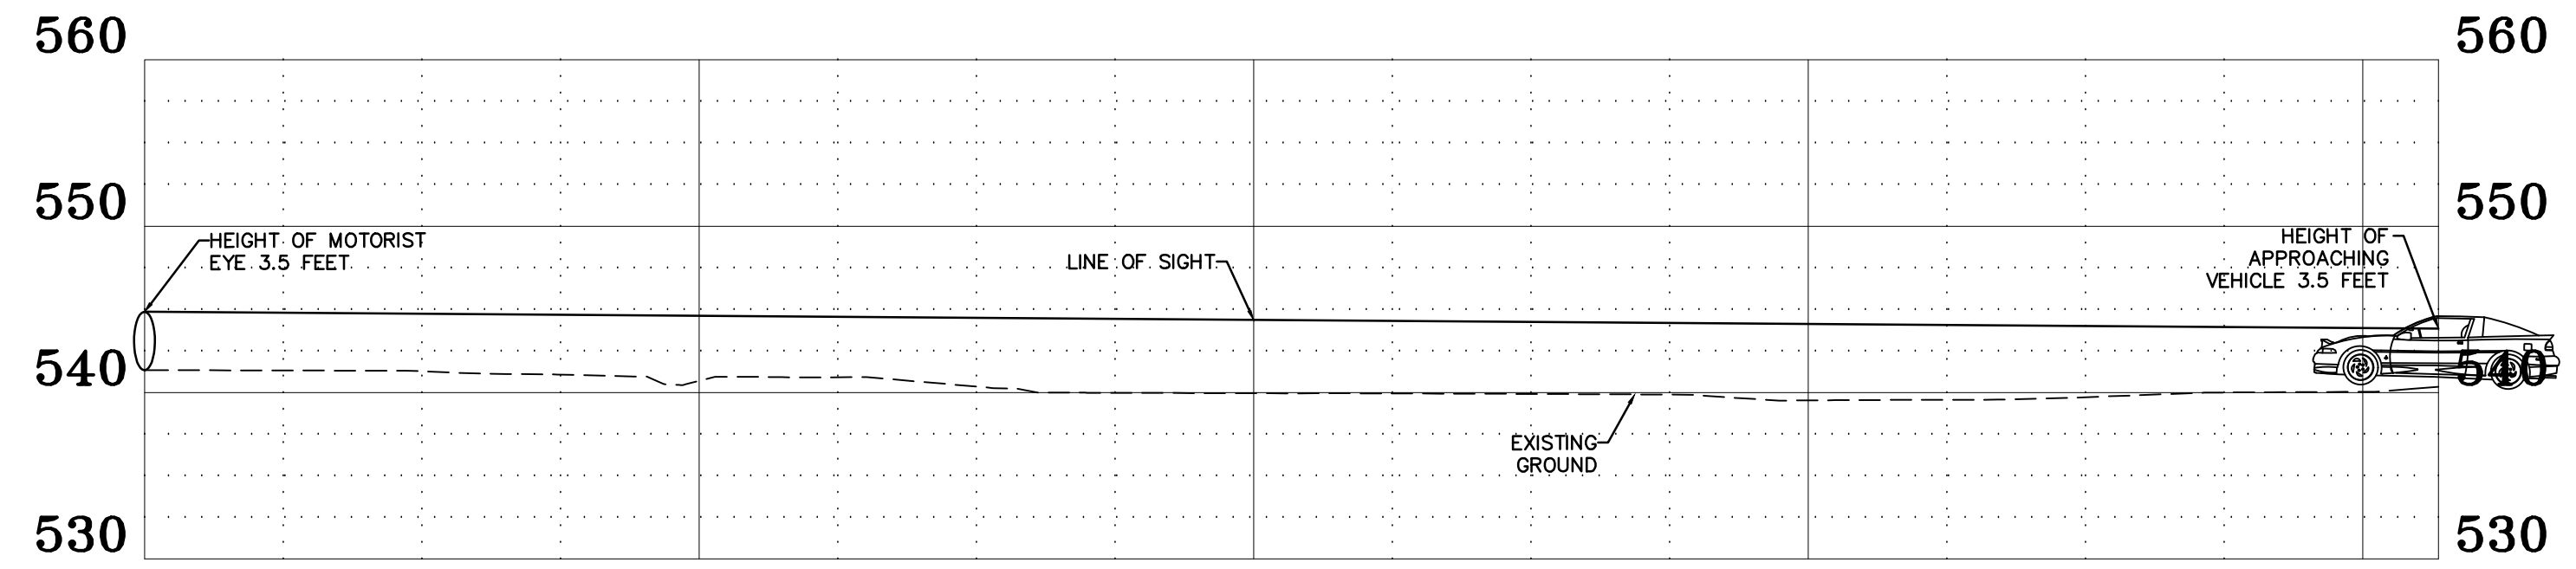

**LINE OF SIGHT TO THE RIGHT**  
 SCALES:  
 HORIZ. 1"=30'  
 VERT. 1"=10'

A SET OF CONSTRUCTION PLANS FOR  
 SANITARY SEWER & WATER MAIN EXTENSIONS FOR  
**ALPINE WOODS**  
 #1601 BELLEAU CREEK ROAD  
 ST. CHARLES COUNTY, MO 63366

PREPARED FOR:  
 TOM GLOSER  
 3032 S.W. EDWARD  
 ST. CHARLES, MO 63301  
 636-397-4471

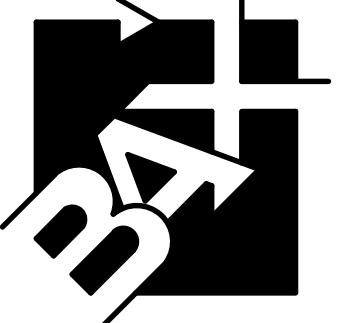

**ENGINEERING  
 PLANNING  
 SURVEYING**  
 221 Point West Blvd.  
 St. Charles, MO 63301  
 636-928-5552  
 FAX 928-1718

Box Engineering Company, Inc.  
 Missouri State Certificate of Authority  
 Engineering #000655  
 Missouri State Certificate of Authority  
 Surveying #000144

REVISIONS	CITY COMMENTS
05/18/23	CITY COMMENTS
06/13/23	CLIENT COMMENTS
06/15/23	CLIENT COMMENTS
08/11/23	CITY OF O'FALLON & ST. PETERS COMMENTS
10/26/23	CITY OF O'FALLON & ST. PETERS COMMENTS
11/14/23	CITY OF O'FALLON & ST. PETERS COMMENTS
12/05/23	CITY OF ST. PETERS COMMENTS
04/16/24	CITY OF O'FALLON COMMENTS

DISCLAIMER OF RESPONSIBILITY  
 I hereby disclaim any responsibility for all other drawings, specifications, estimates, reports or other documents or instruments relating to or intended to be used for any part or parts of the architectural or engineering project or survey other than these authenticated by my seal.



Jeffrey B. Simmons  
 Civil Engineer  
 2007030831

12/06/2022  
 DATE  
 22-18692  
 PROJECT NUMBER  
 18692CON.DWG  
 FILE NAME  
 CLM  
 DRAWN  
 JBS  
 DESIGNED  
 JBS  
 CHECKED

SIGHT  
 DISTANCE

C-6