


**ROAD WIDENING AND STRIPING DETAIL**

SCALE: 1" = 40'

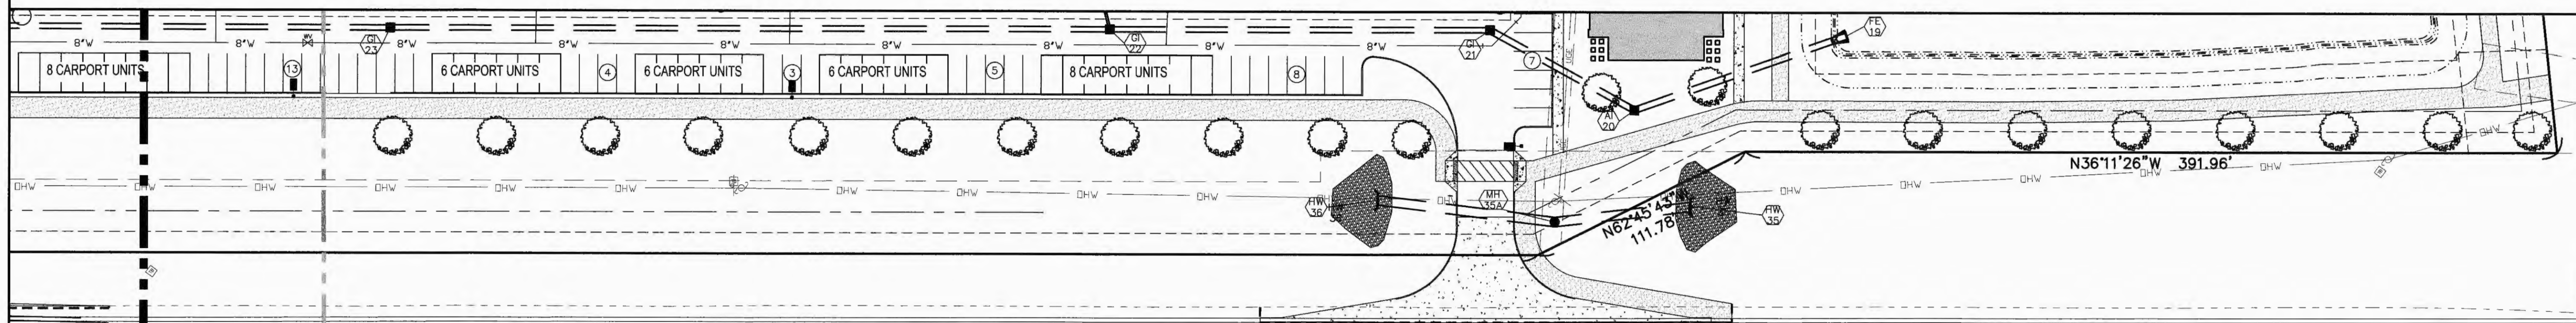

**ROAD WIDENING AND STRIPING DETAIL**

SCALE: 1" = 40'

**PROJECT TITLE:**  
**ALTAIR AT THE PRESERVE**  
 (FKA WINGHAVEN POINTE)

**ENGINEERING**  
**PLANNING**  
**SURVEYING**  
 221 Point West Blvd.  
 St. Charles, MO 63301  
 636-928-5502  
 FAX 636-928-1718



DISCLAIMER OF RESPONSIBILITY  
 I hereby specify that the documents intended to be authorized by my seal are limited to this sheet, and I hereby disclaim any responsibility for all other drawings, specifications, estimates, reports or other documents or instruments relating to or intended to be used for any part or parts of the architectural or engineering project or survey.



Copyright © 2016  
 Box Engineering Company, Inc.  
 Authority No. 000655  
 All Rights Reserved

**REVISIONS**

DATE	REVISION	COMMENTS
04/25/2016	DCSD & PWS02	
05/16/2016	CITY REVIEW	
06/15/2016	CITY REVIEW & DCSD	
07/29/2016	CITY REVIEW	
08/04/2016	MODOT REVIEW	
06/29/2017	MODOT REVIEW	

**Developer / Owner:**  
 ROLWES DEVELOPMENT, L.L.C.  
 13100 MANCHESTER ROAD, SUITE 65  
 ST. LOUIS, MISSOURI 63131  
 314-821-9600

**MoDOT STRIPING PLAN**

**P+Z No.**  
 #9831.65.02

**City No.**  
 #

**Page No.**  
 20 of 38

Box Project # 14-16403 Issue Date: 03/18/2016