



ISSUE REMARKS/DATE
 1 INITIAL SUBMITTAL 04-27-2020
 2 20201001 Rev Per City/Duckett/PWSD#2
 3 20201020 Rev per City Comments
 4 20201106 Rev Per City Comments

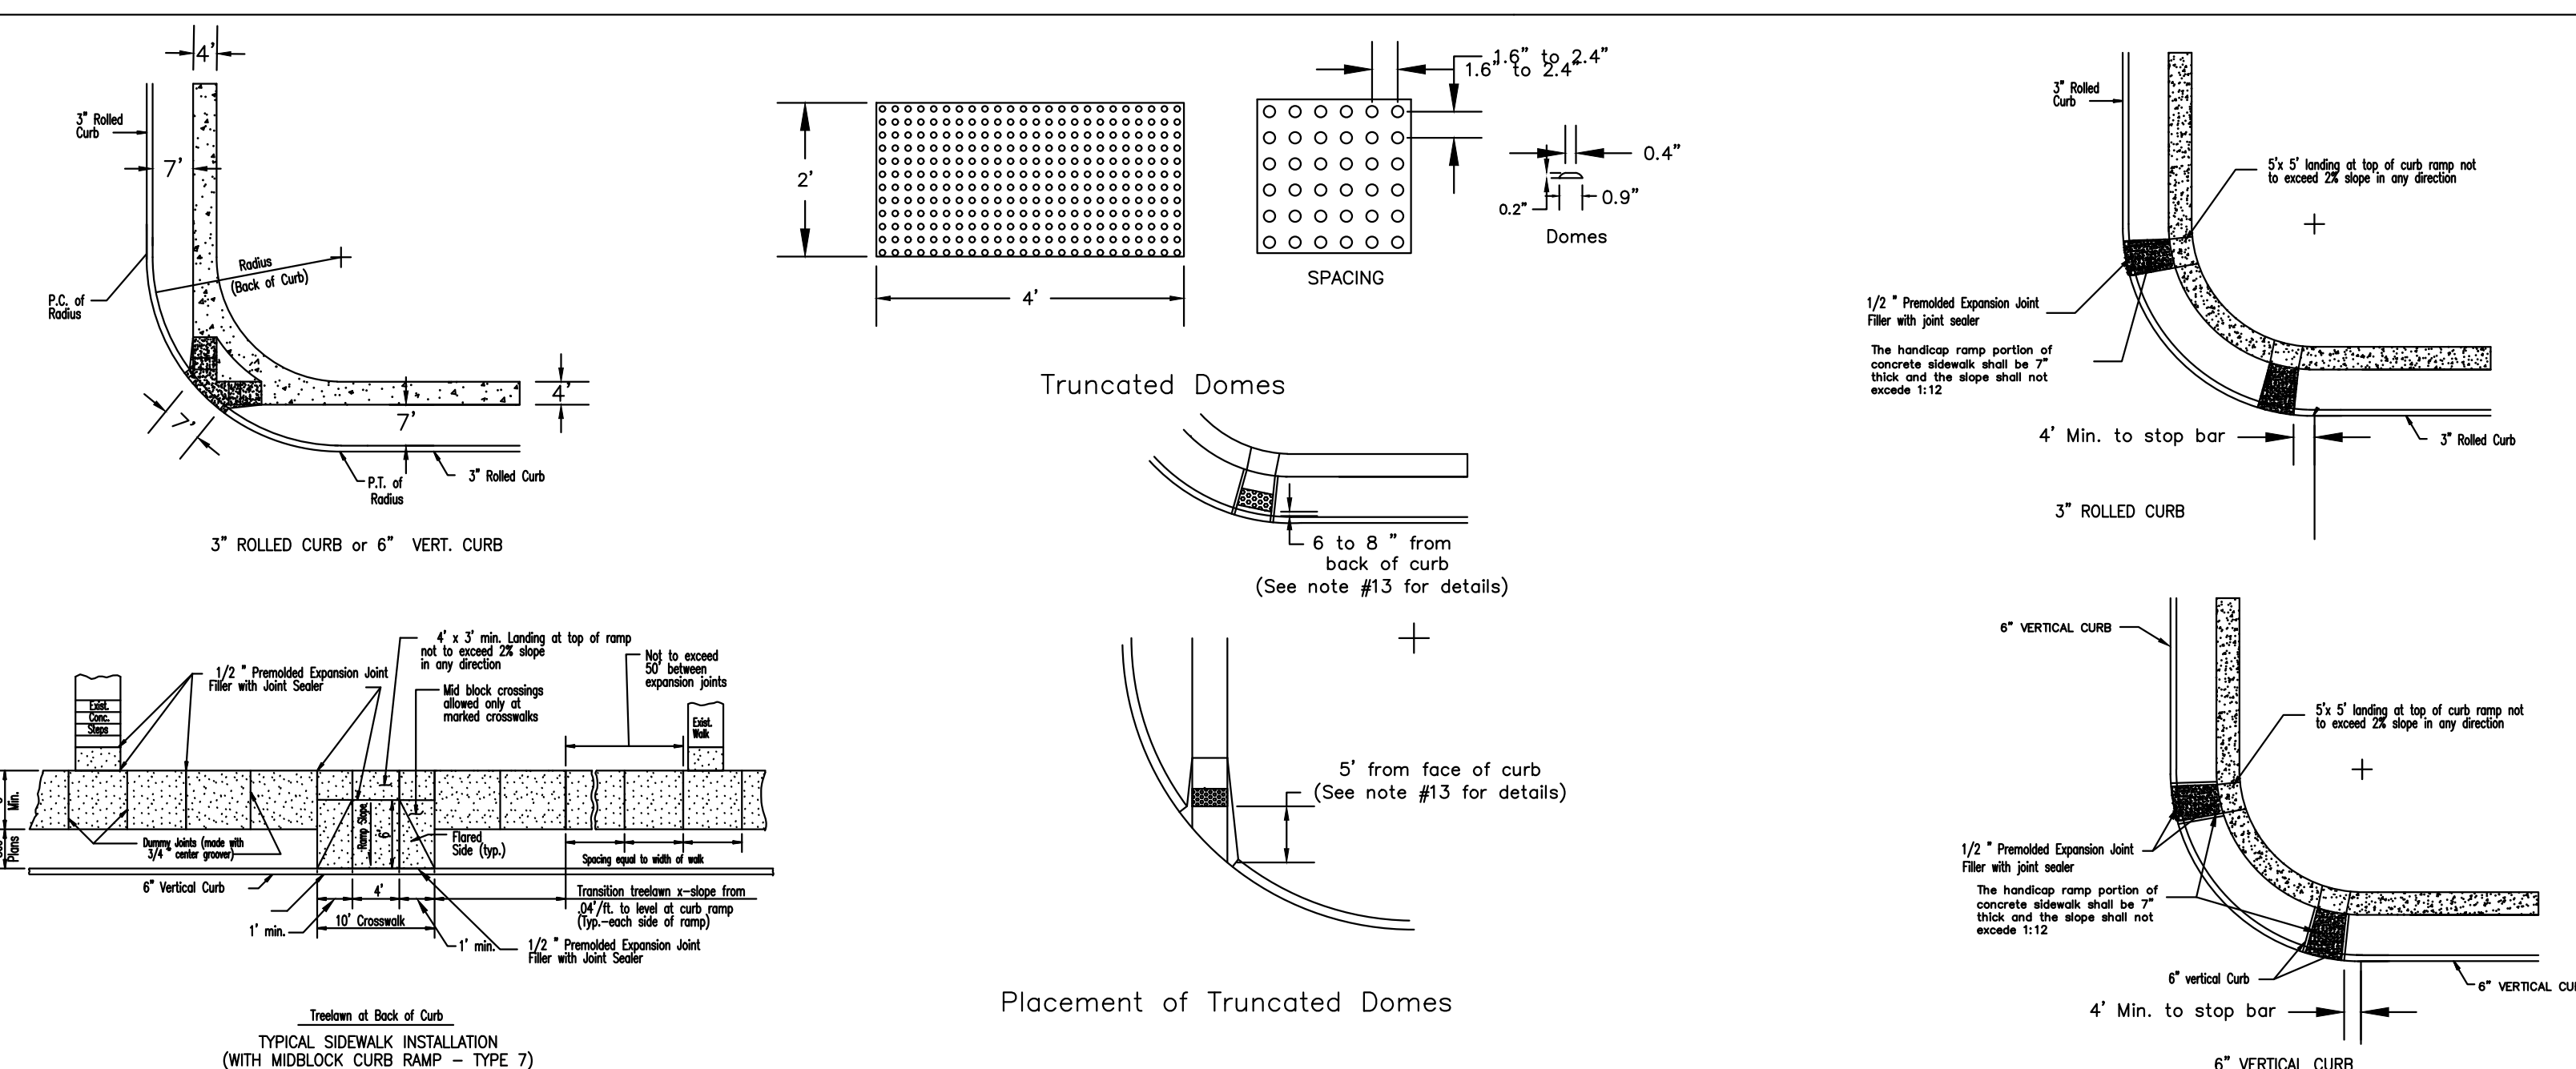

- GENERAL NOTES**
1. Do not scale drawing. Follow dimensions.
 2. Sidewalks and sidewalk curb ramps shall be constructed in accordance with these details and the current approved Americans with Disabilities Act Access Bility Guidelines (ADAAG).
 3. Minimum sidewalk width along 6\"/>

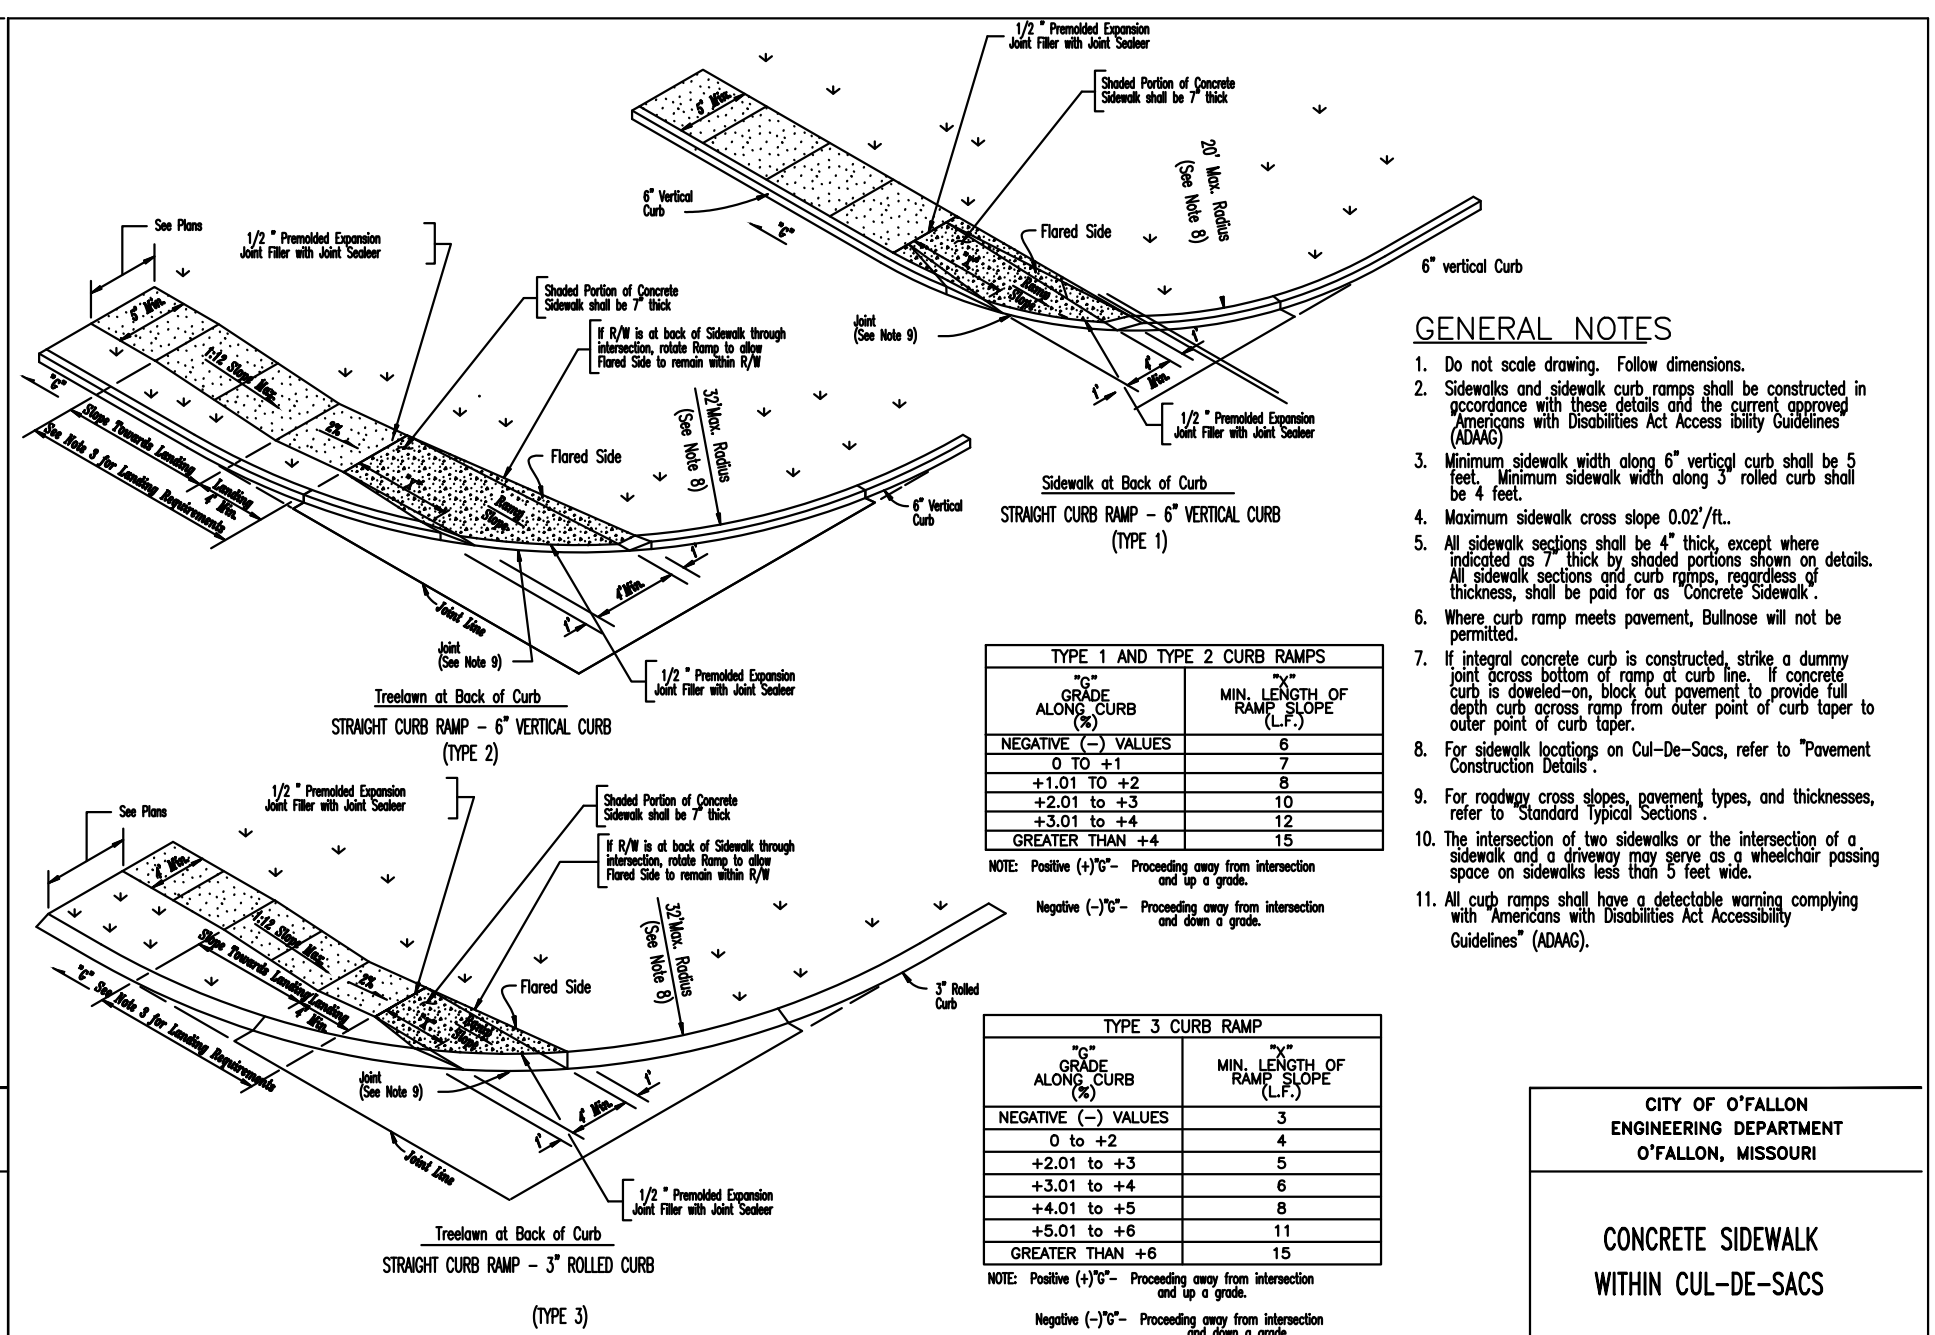

CITY OF O'FALLON
 ENGINEERING DEPARTMENT
 O'FALLON, MISSOURI


PAVEMENT CONSTRUCTION DETAILS
 CONCRETE SIDEWALK
 AND CURB RAMPS

CITY OF O'FALLON
 ENGINEERING DEPARTMENT
 O'FALLON, MISSOURI

CONCRETE SIDEWALK
 WITHIN CUL-DE-SACS

PROJECT TITLE

THE STERLING CO.
 ENGINEERS & SURVEYORS
 5055 New Baumgartner Road
 St. Louis, Missouri 63129
 Ph. 314-487-0440 Fax 314-487-8944
 www.sterling-eng-sur.com
 Corporate Certificate of Authority #001548

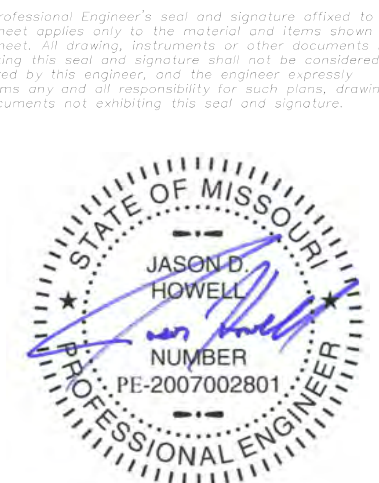

Date: 11-06-2020
 Jason D Howell
 License No. PE 2007002801
 Professional Engineer

LOMBARDO HOMES OF ST. LOUIS, LLC
 2299 TECHNOLOGY DRIVE, SUITE 150
 O'FALLON, MISSOURI 63368
 Ph. 636-265-2710
 Fax 636-695-3195

PAVEMENT DETAILS

P+Z No. 20-000028
 City No. 20-003192
 Date: Nov. 6, 2020
 Job No. 14-04-136

Page No.
6.6

IMP