



* All other Storm or Sanitary Sewer Details will be by M.S.D. Standards and Specifications.
 ** All inlets shall have 5/8" trash bar centered with the opening(s).

ISSUE	REMARKS/DATE
1	INITIAL SUBMITTAL
2	20201001 Rev per City/Duckett/PWSD#2
3	20201020 Rev per City Comments
4	20201102 Rev Per DCSD Comments
5	20201106 Rev Per City Comments


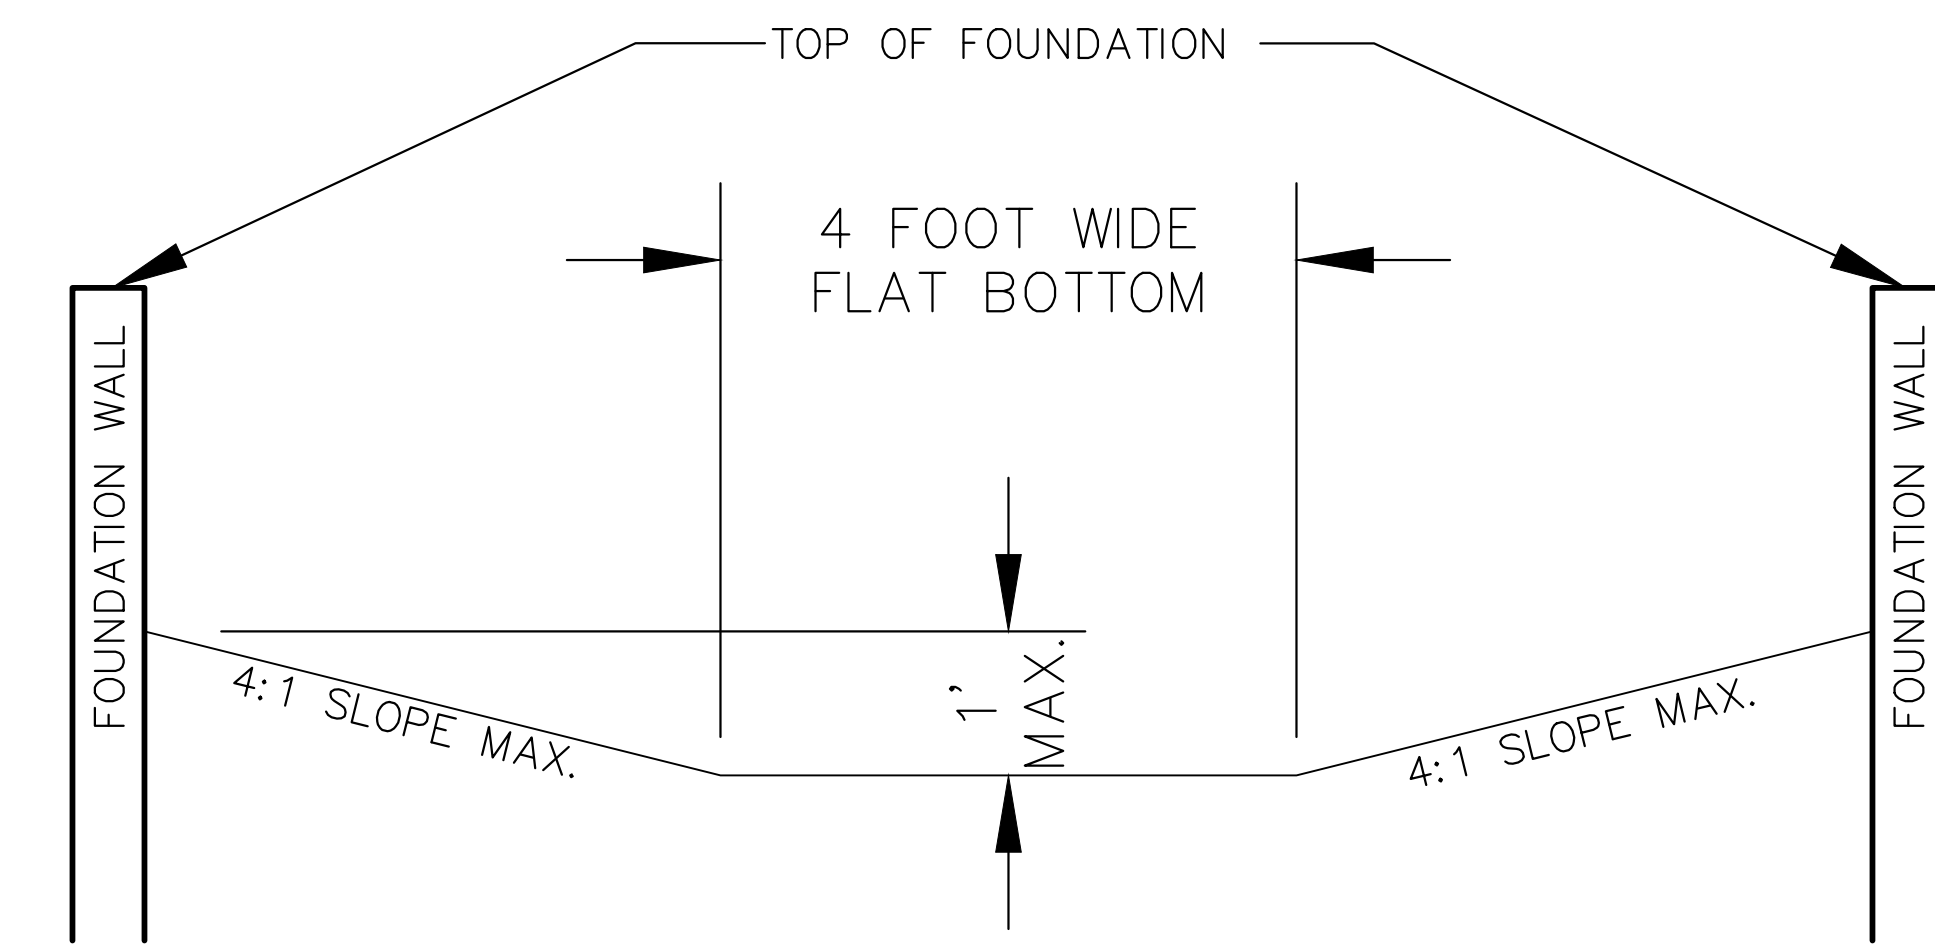


TYPICAL EMERGENCY RELIEF PATH SECTION N.T.S.

NOTE:
 THE 100 YEAR STORM WATER FLOW SHALL NOT EXCEED THE LOW SILL ELEVATION OF THE HOUSE OR WINDOW WELLS WILL BE REQUIRED.

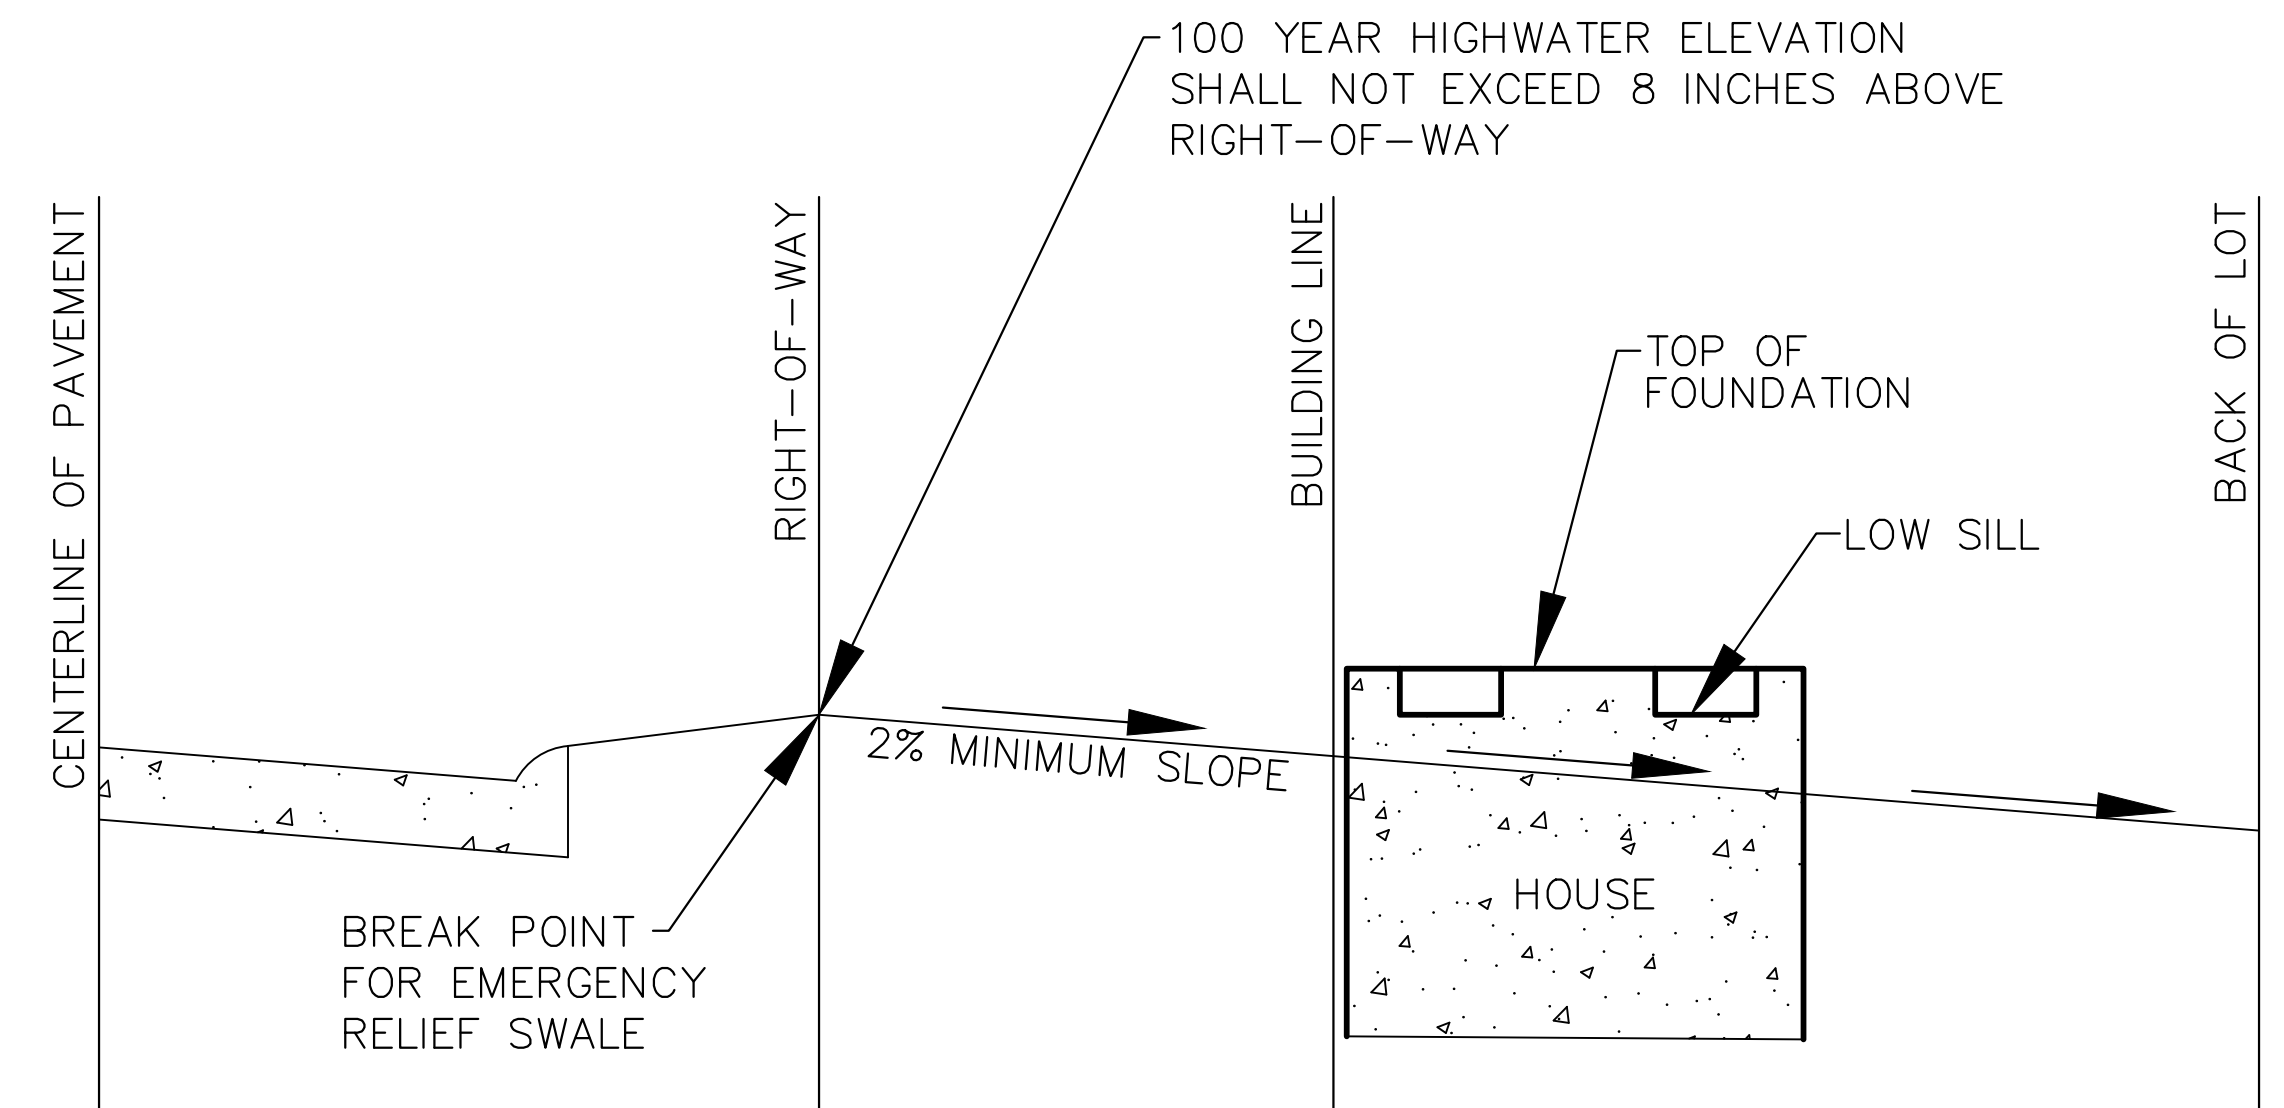

TYPICAL EMERGENCY RELIEF PATH PROFILE N.T.S.

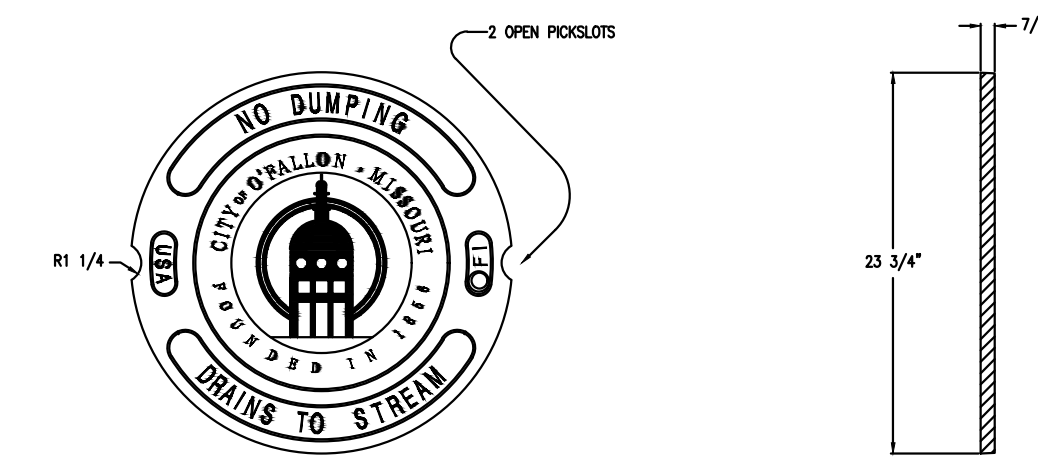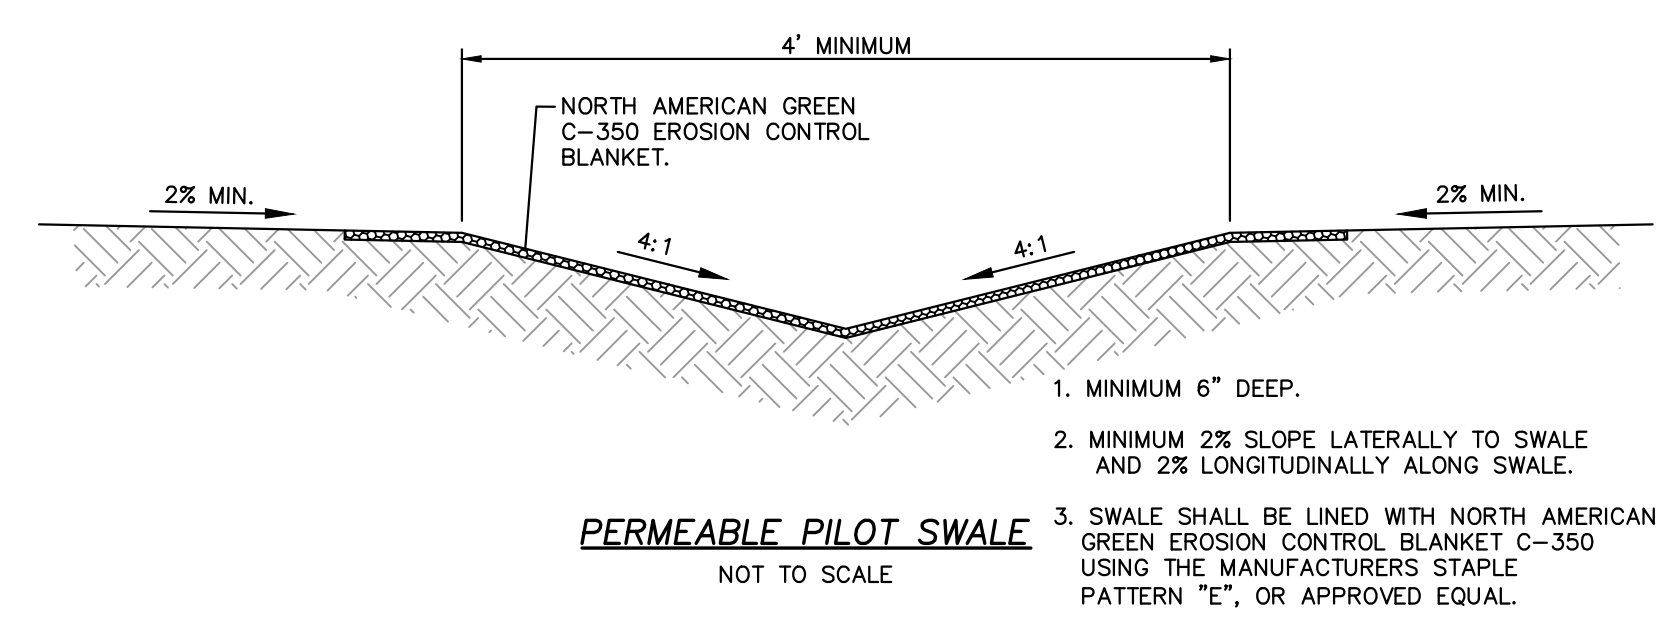

Public inlets only.


Also available at East Jordan foundry

MATERIAL: CAST GRAY IRON ASTM A-48, CLASS 350	SCALE: 1/8"=1'	4580 COVER
FINISH: NO PAINT UNLESS SPECIFIED ON PURCHASE ORDER	DATE: 11/21/2013	NEENAH FOUNDRY
WEIGHT: 85 LBS.	www.neenahfoundry.com	NF-4580-272B


* The City of O'Fallon must be provided with a symbol/medallion for review and approval prior to installation. Contact the City if any information is needed.

Size	Style	Adhesive	Message (Part #)
3 7/8" TO 4"	Crystal Cap or Standard Style	Epoxy	No Dumping Drains to Waterway

City will also allow the precast inlet stone with a similar message as an approved alternate to the marker.

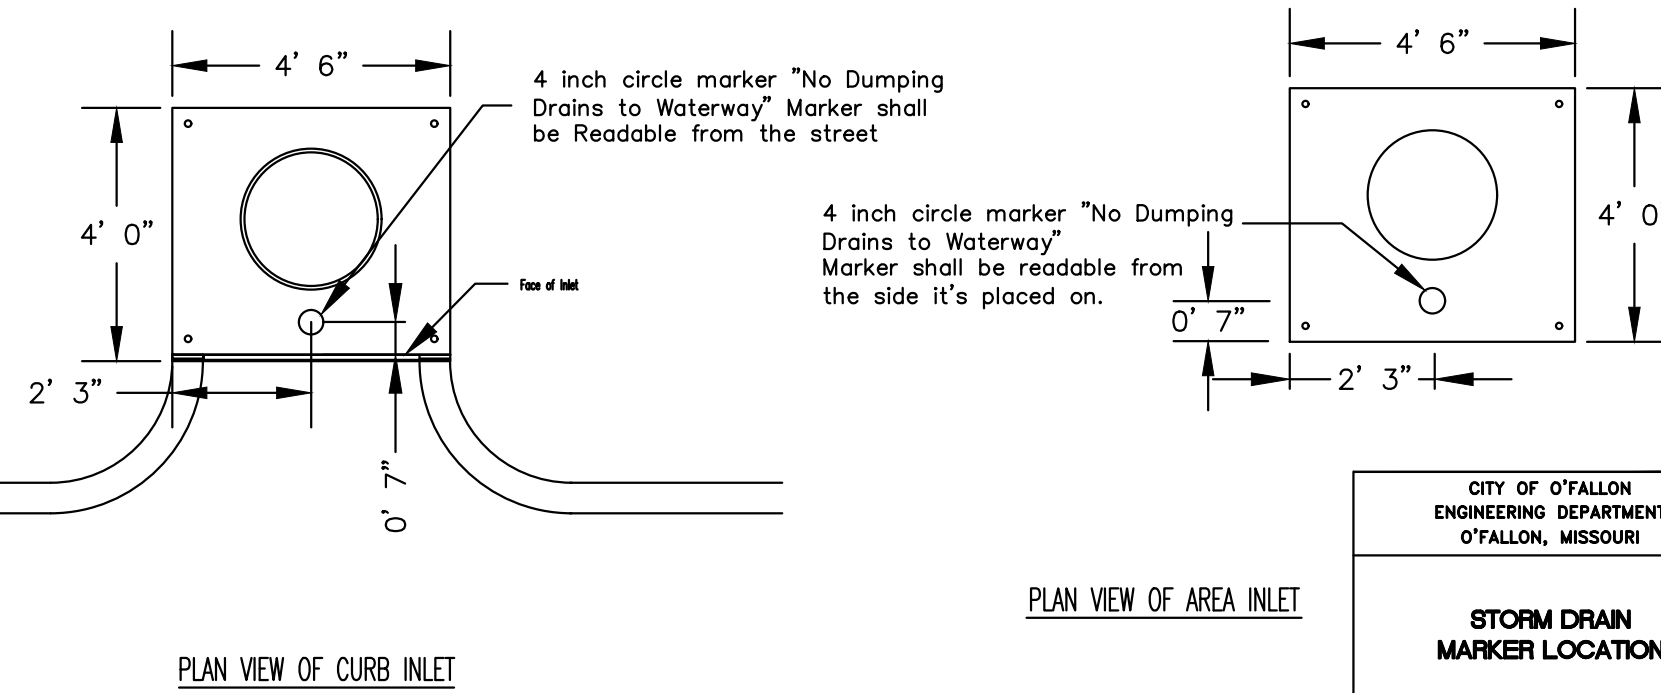

Public or Private inlets

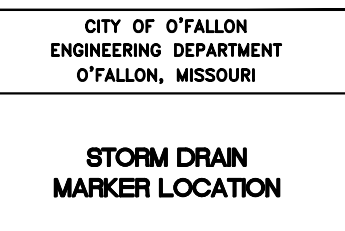

PROJECT TITLE

AMBERLEIGH
O'FALLON, MISSOURI

THE **STERLING** CO.
ENGINEERS & SURVEYORS
5055 New Baumgartner Road
St. Louis, Missouri 63129
Ph 314-487-0440 Fax 314-487-8944
www.sterling-eng-sur.com
Corporate Certificate of Authority #001348



Date: 5-18-2021
 Jason D Howell
 License No. PE 2007002801
 Professional Engineer

LOMBARDO HOMES OF ST. LOUIS, LLC
 2299 TECHNOLOGY DRIVE, SUITE 150
 O'FALLON, MISSOURI 63368
 Ph. 636-265-2710
 Fax 636-695-3195

STORM SEWER DETAILS

P+Z No. 20-000028
 City No. 20-003192
 Date: May 18, 2021
 Job No. 14-04-136

Page No.

8.7

IMP