
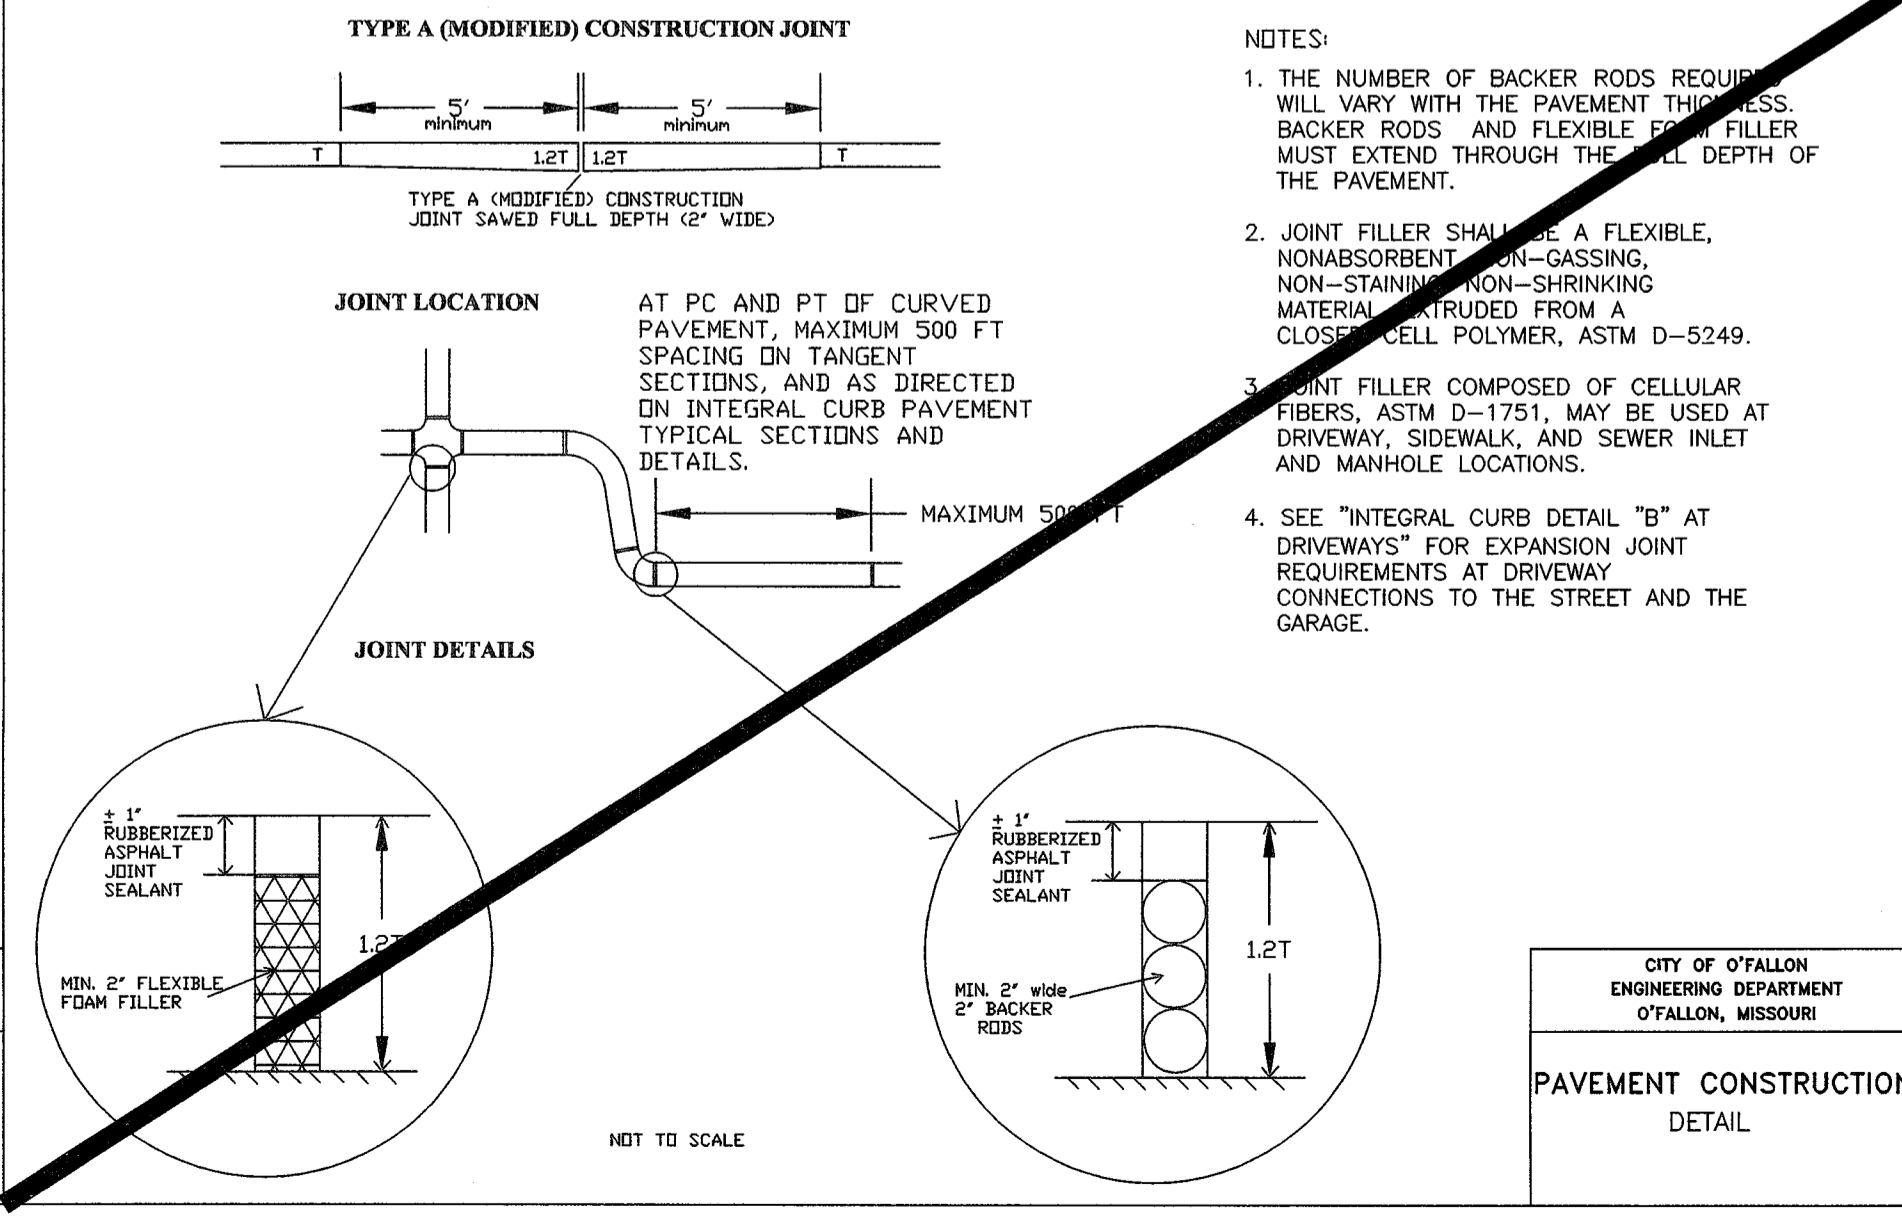
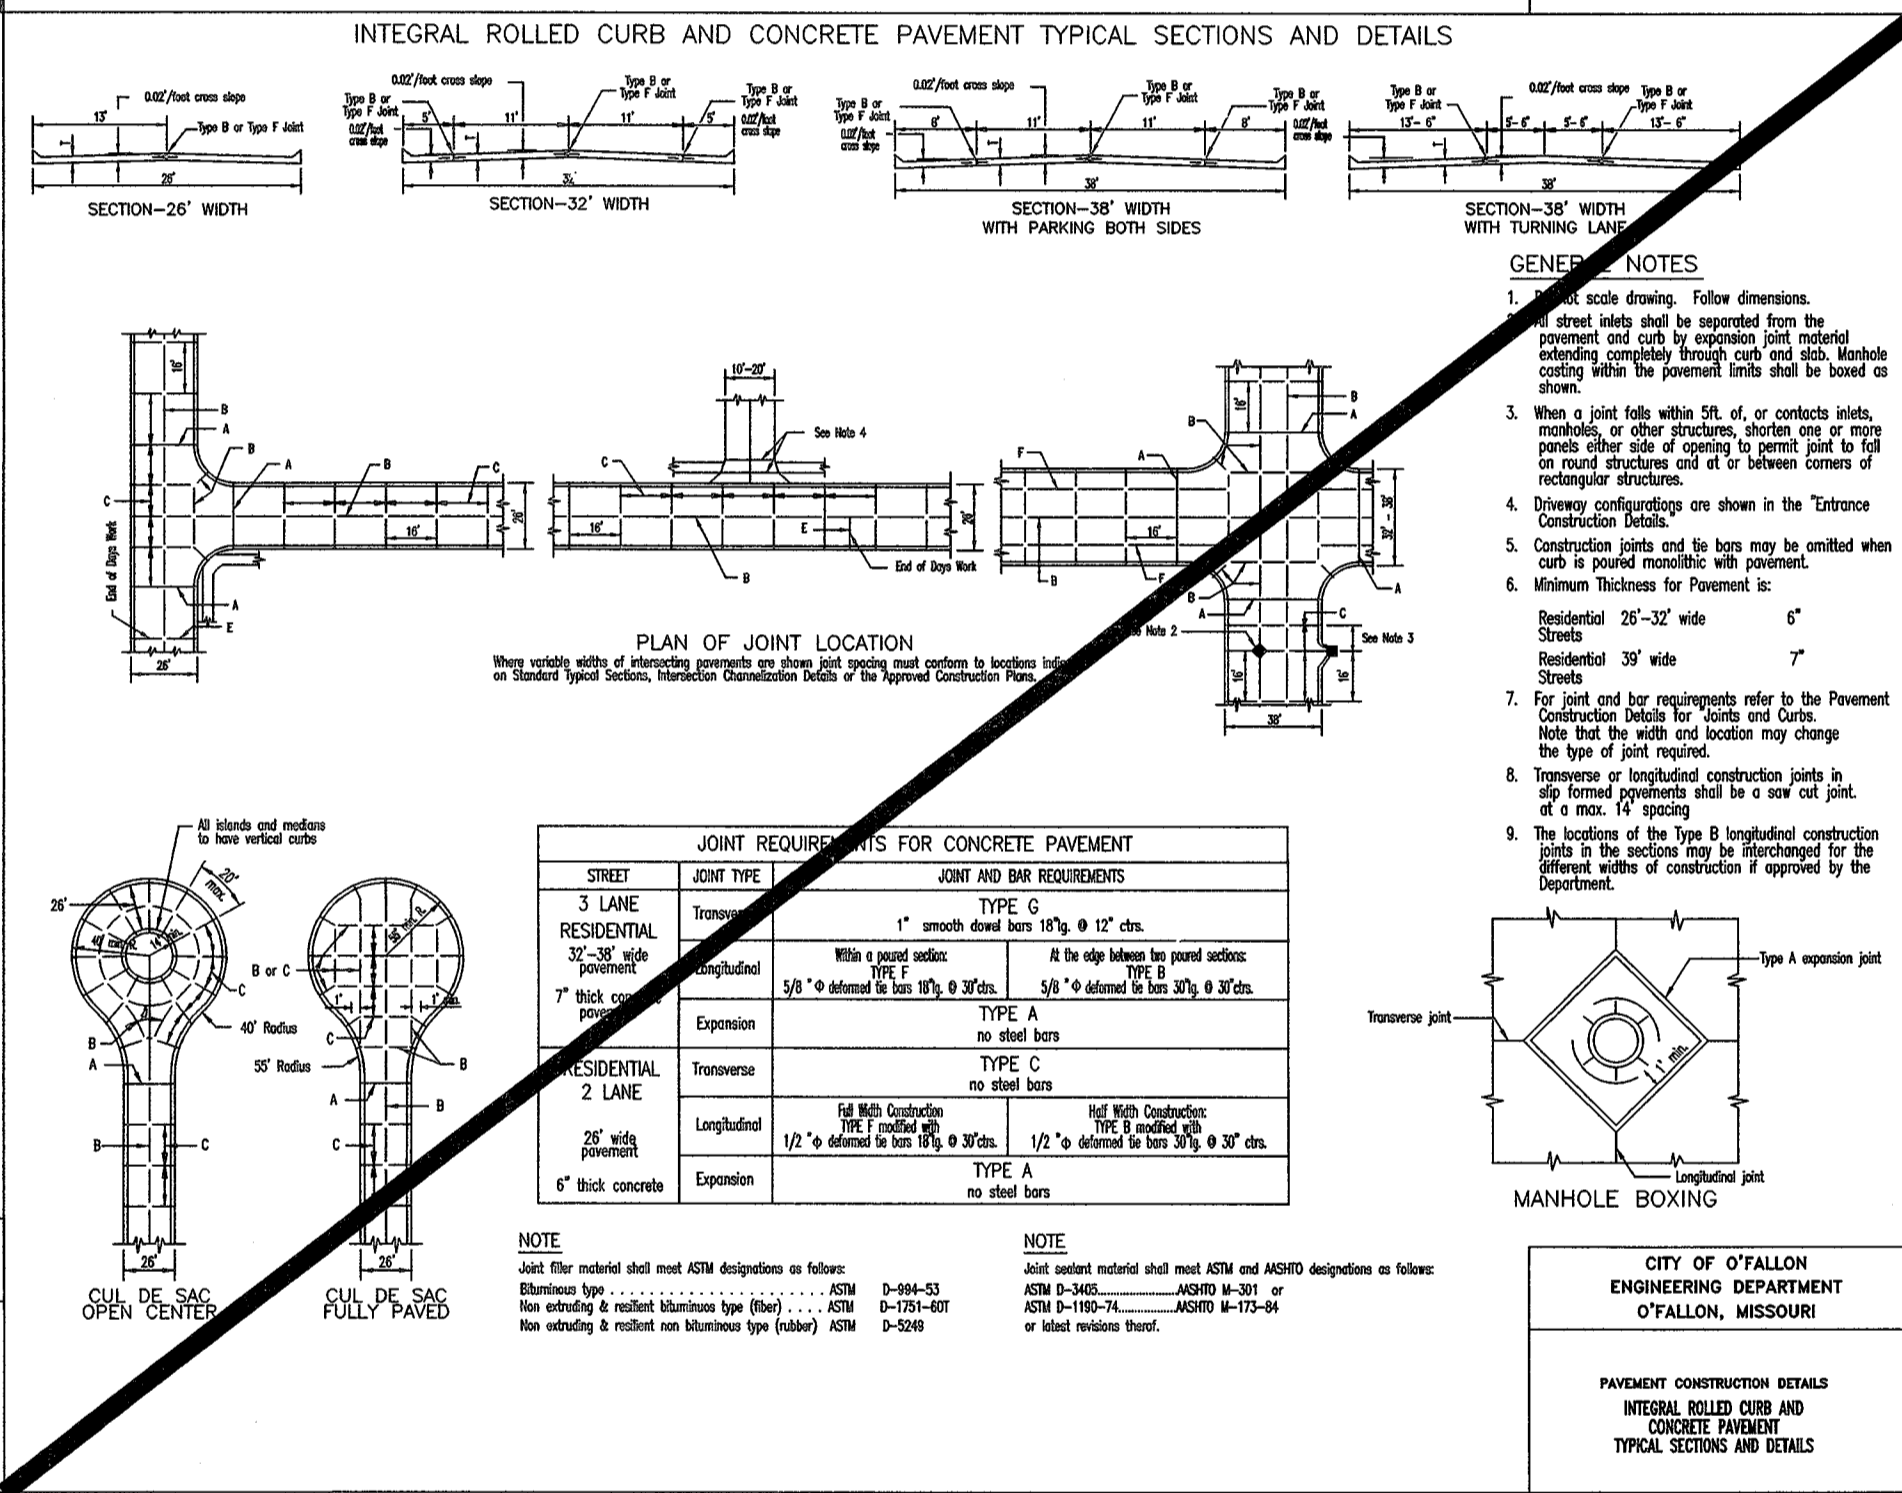
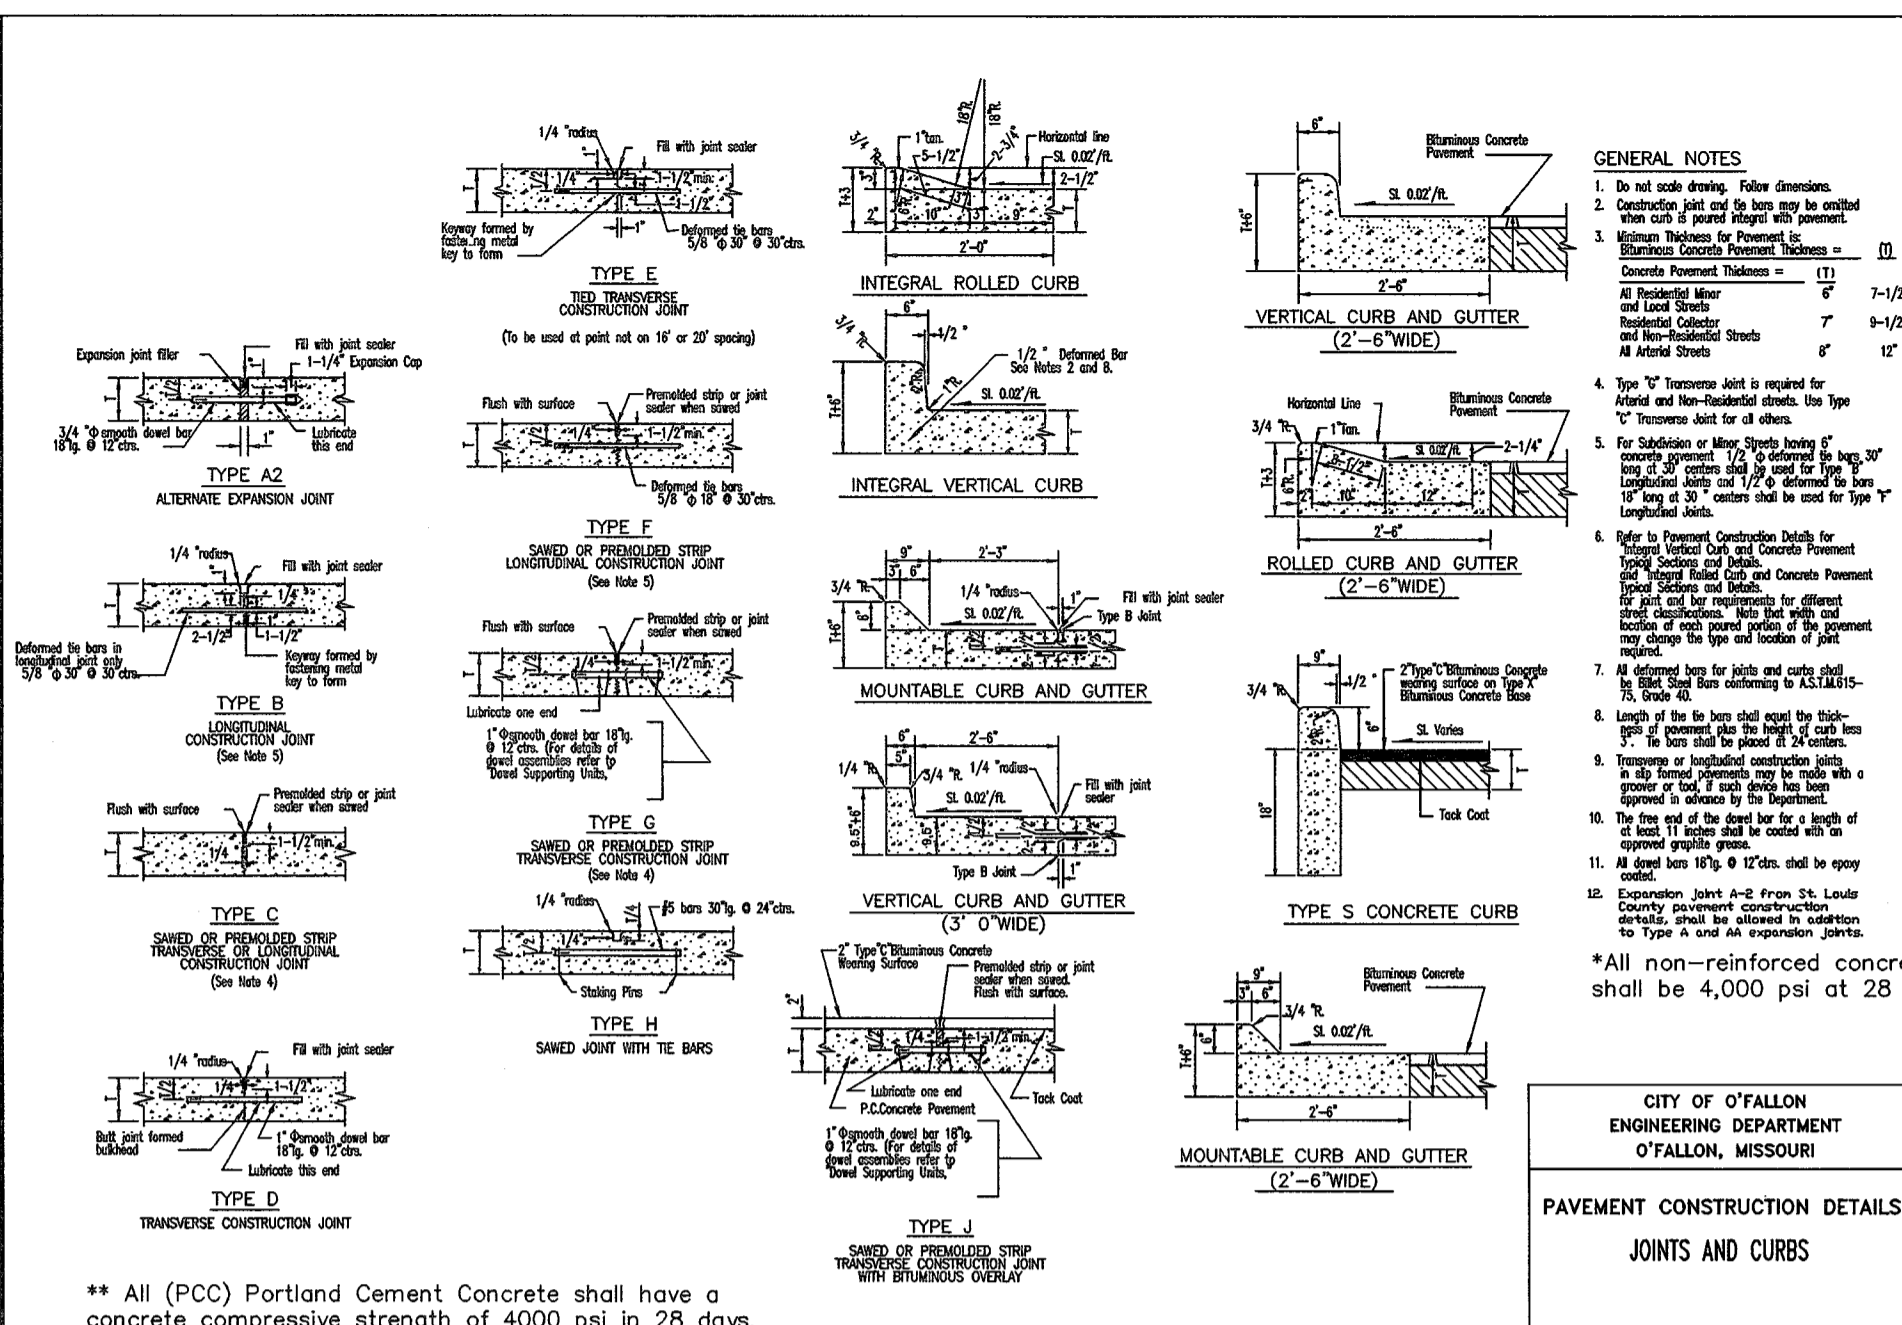
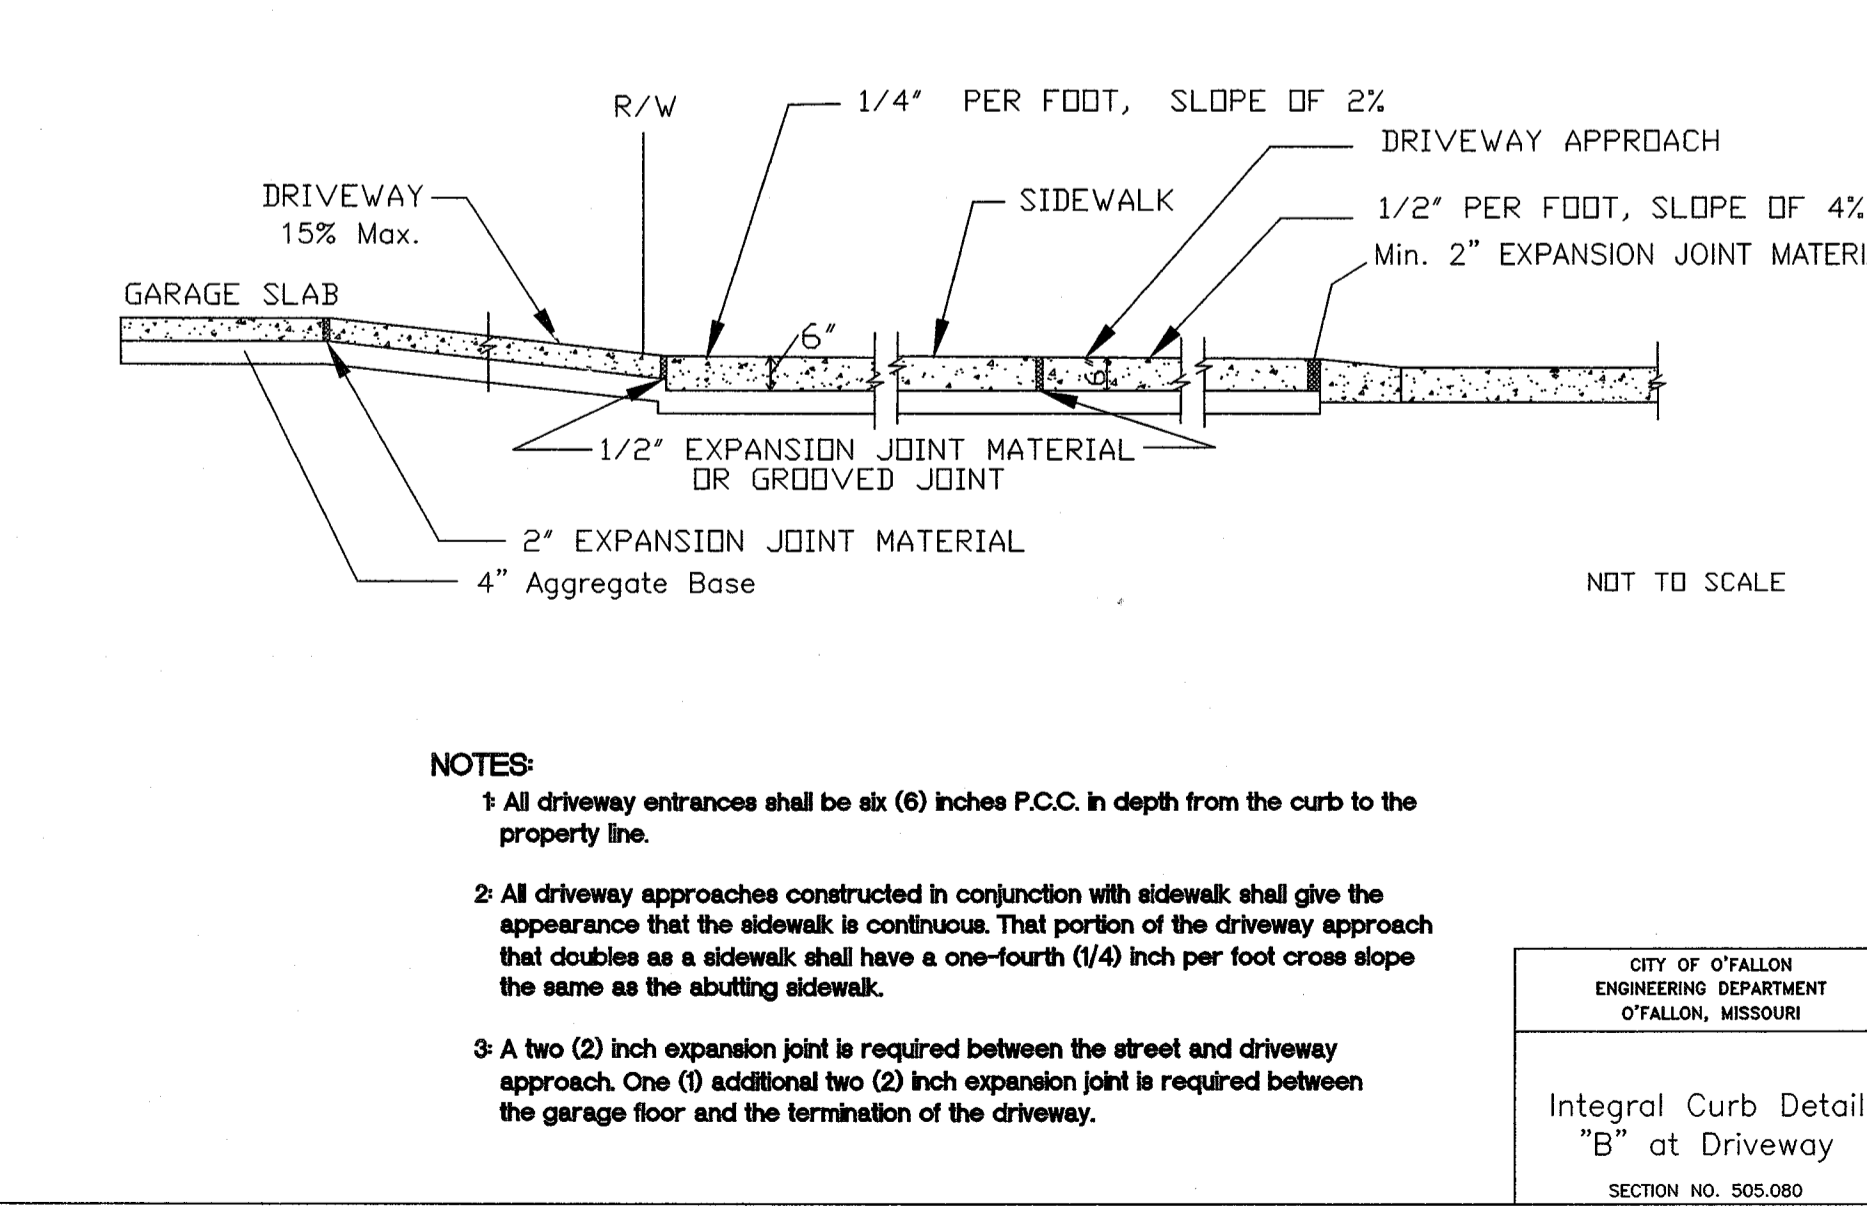
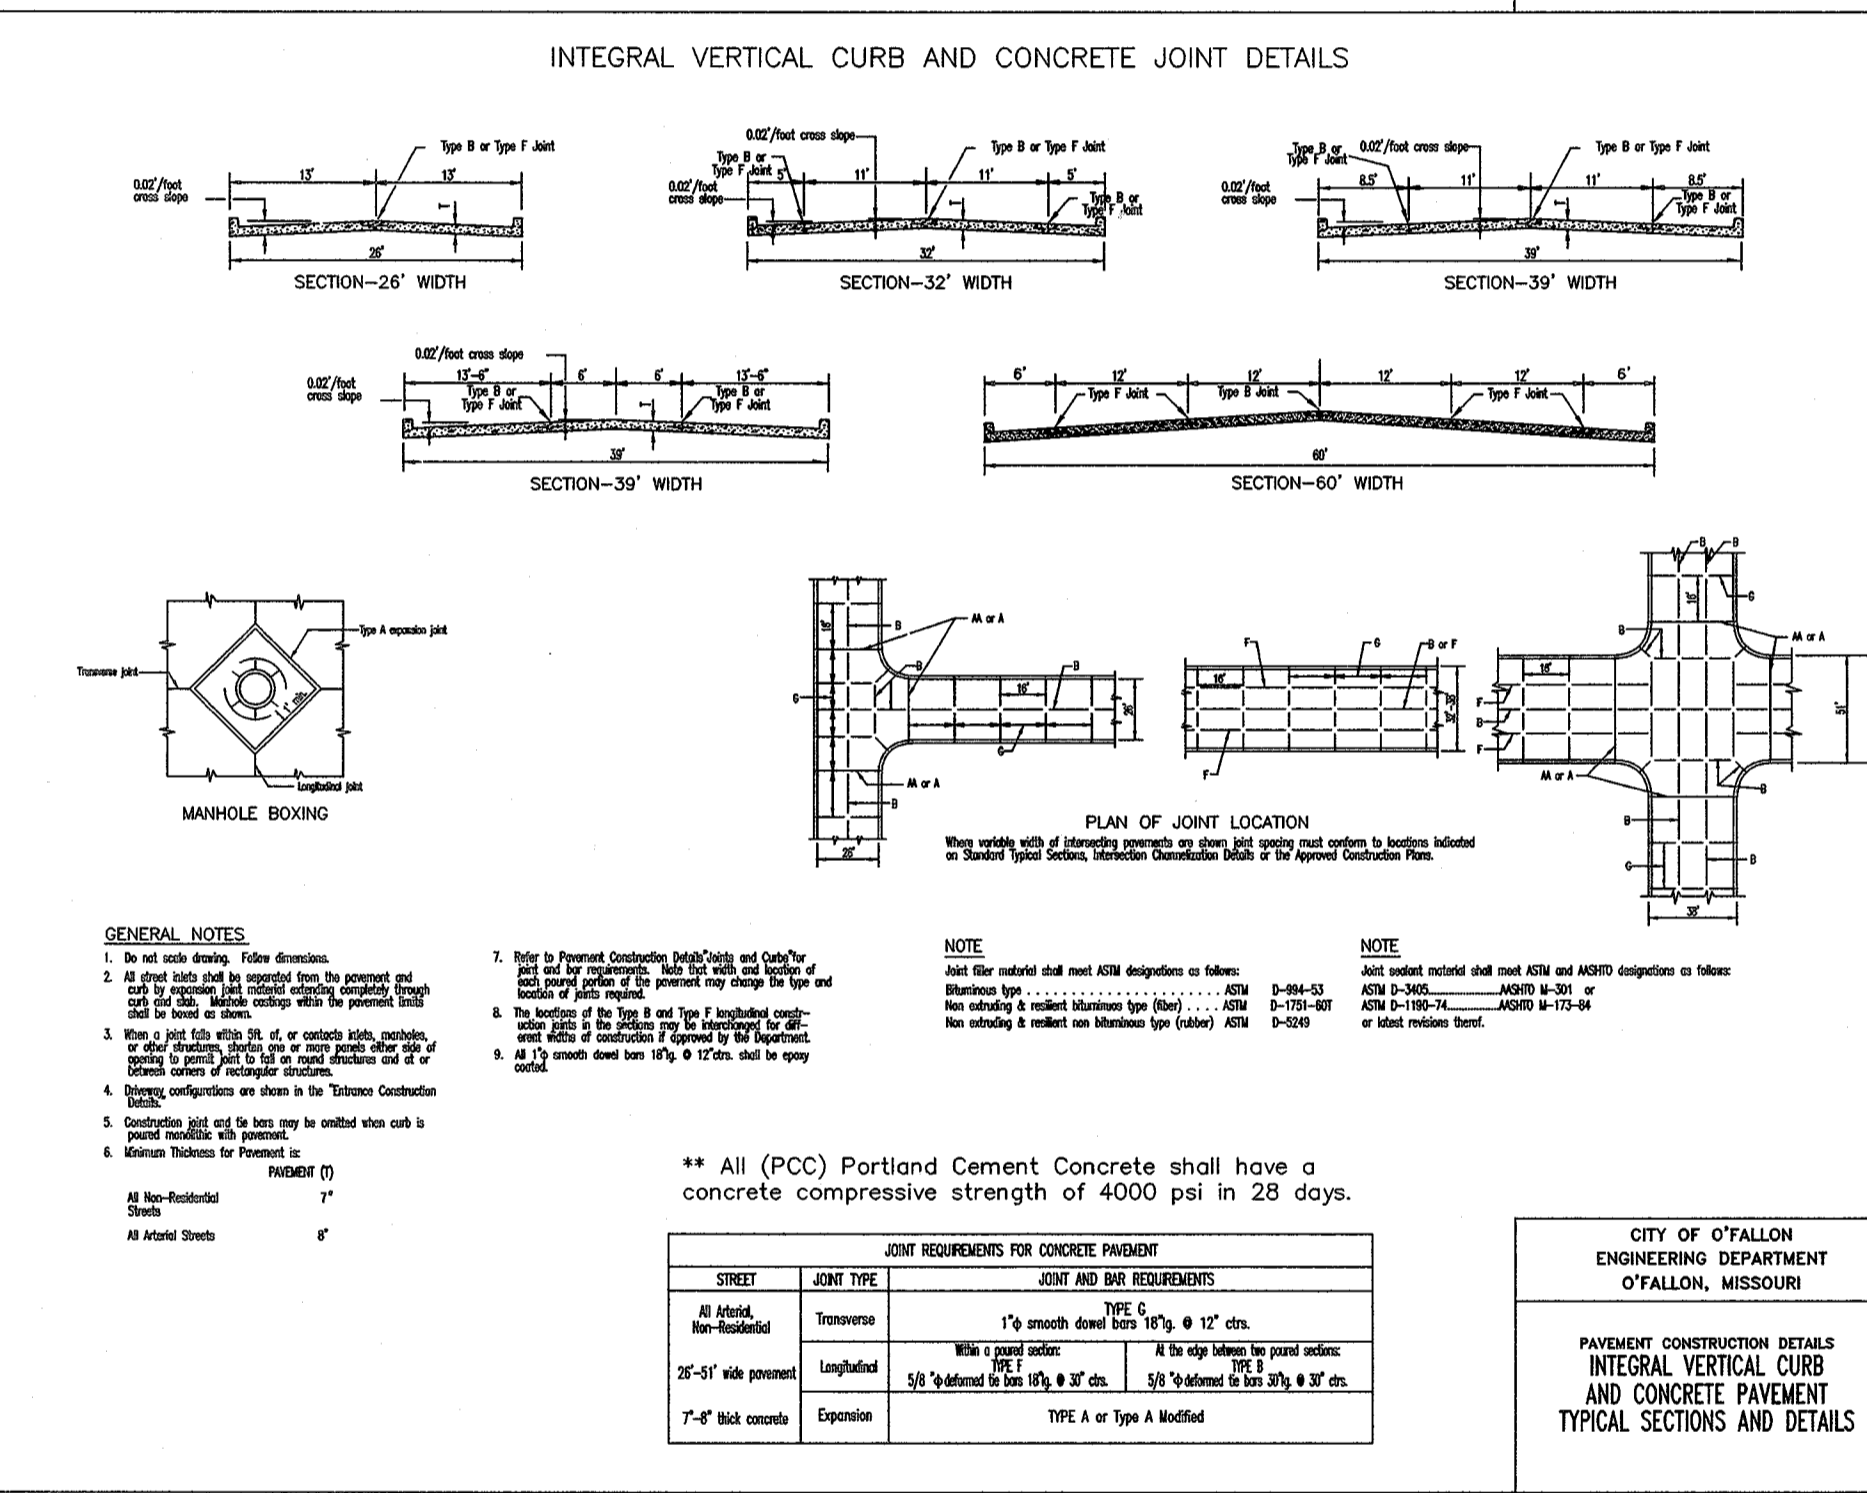


Designer will provide roadway cross section and joint locations in a separate detail drawing.

CITY OF O'FALLON
ENGINEERING DEPARTMENT
O'FALLON, MISSOURI

Typical Pavement Design
SECTION NO. 405.370

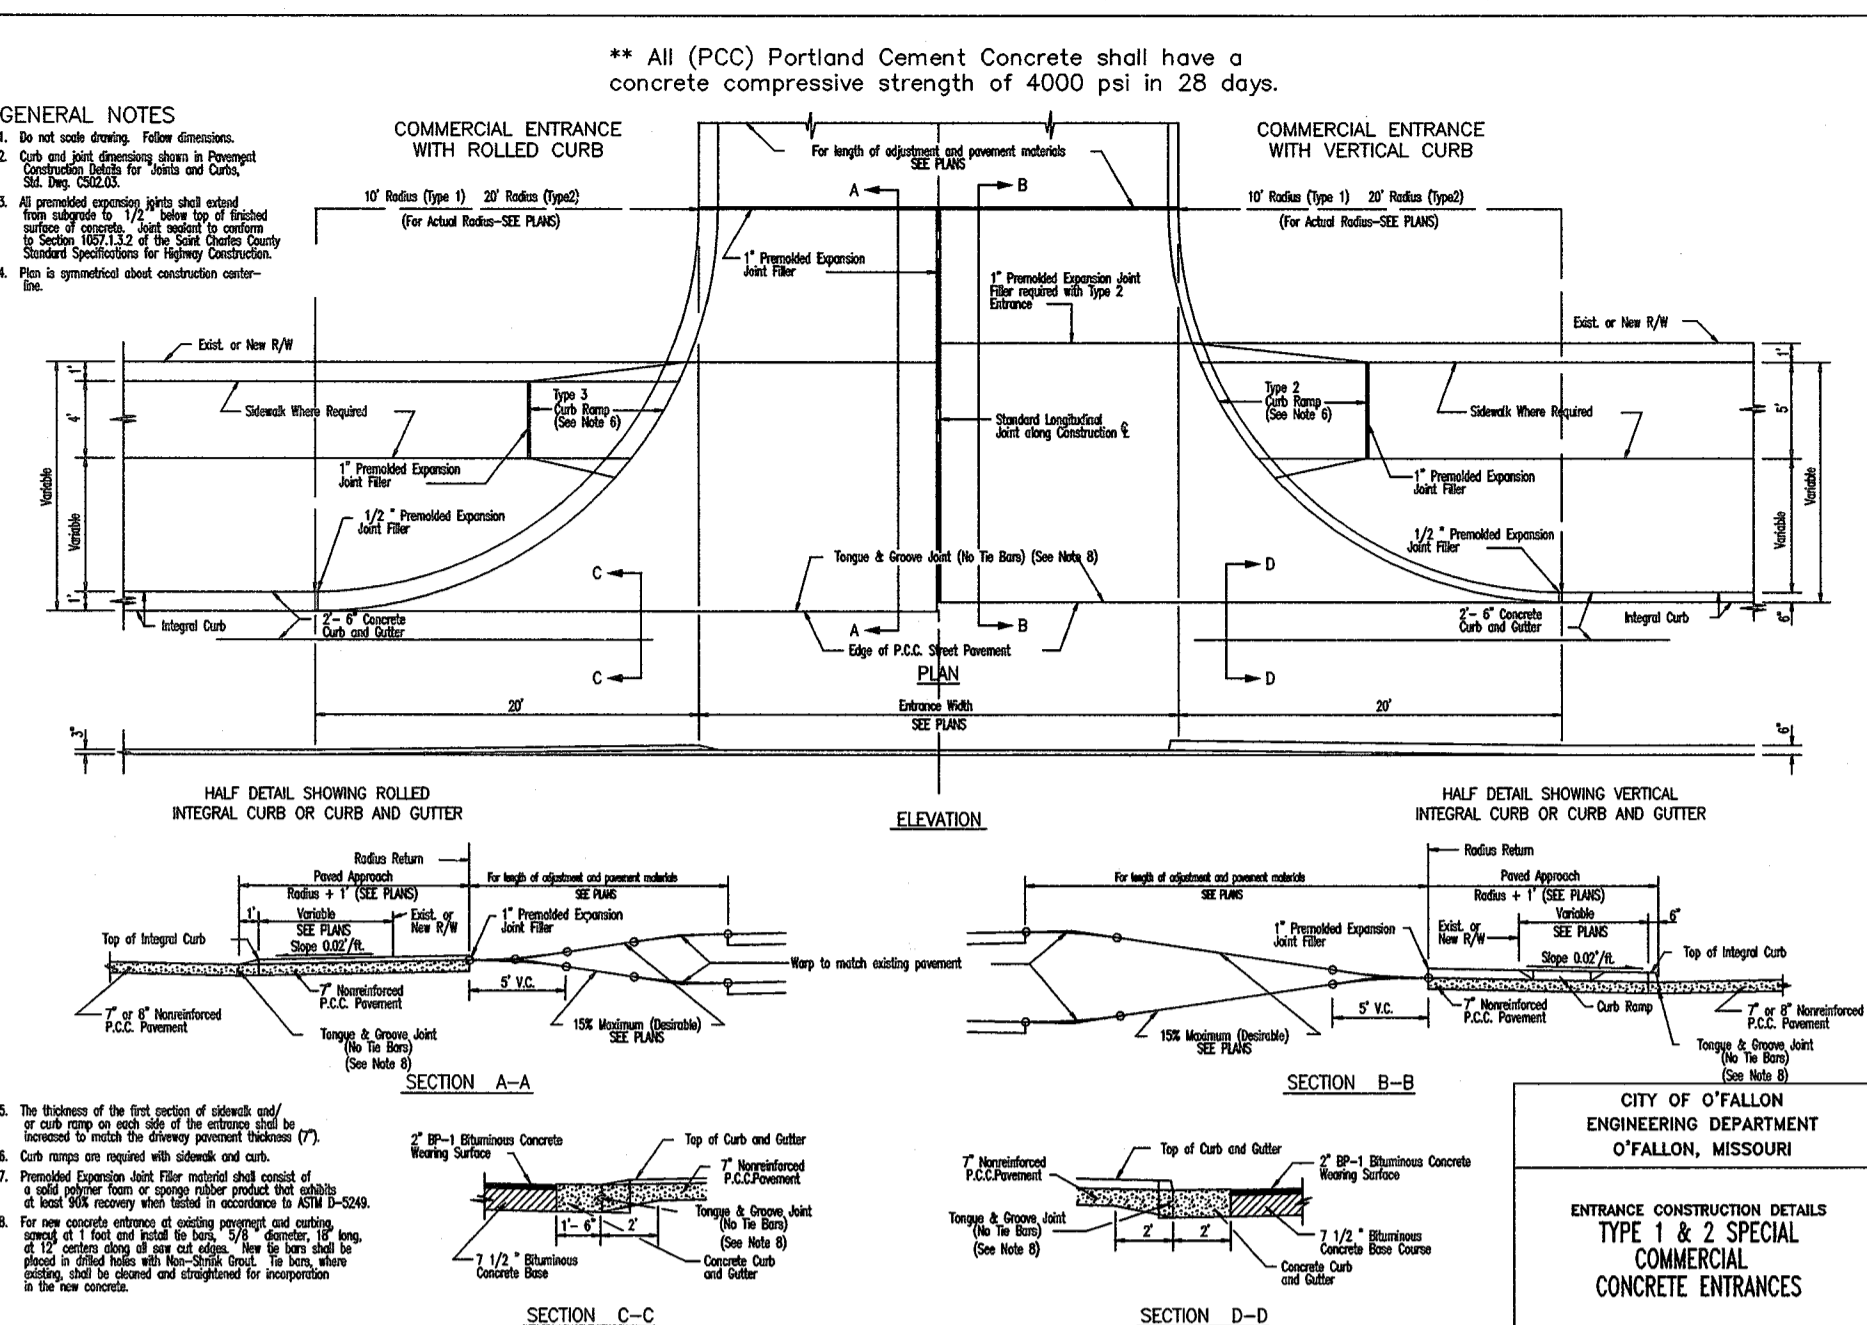

PROJECT TITLE: SCCAD BASE 18

ENGINEERING FIRM: ENGINEERING PLANNING SURVEYING
221 Point West Blvd.
St. Charles, MO 63301
636-926-0655
FAX 636-928-1718

REFERENCE DRAWINGS ONLY

REVISIONS	CITY COMMENTS
8-15-17	

Developer / Owner: ST. CHARLES COUNTY AMBULANCE DISTRICT
4169 OLD MILL PARKWAY
ST. PETERS, MISSOURI 63376

PAVEMENT DETAILS

P+Z No.: #04-16.02.01
City No.: #17-005139
Page No.: 17 of 20