



** All (PCC) Portland Cement Concrete shall have a concrete compressive strength of 4000 psi in 28 days.

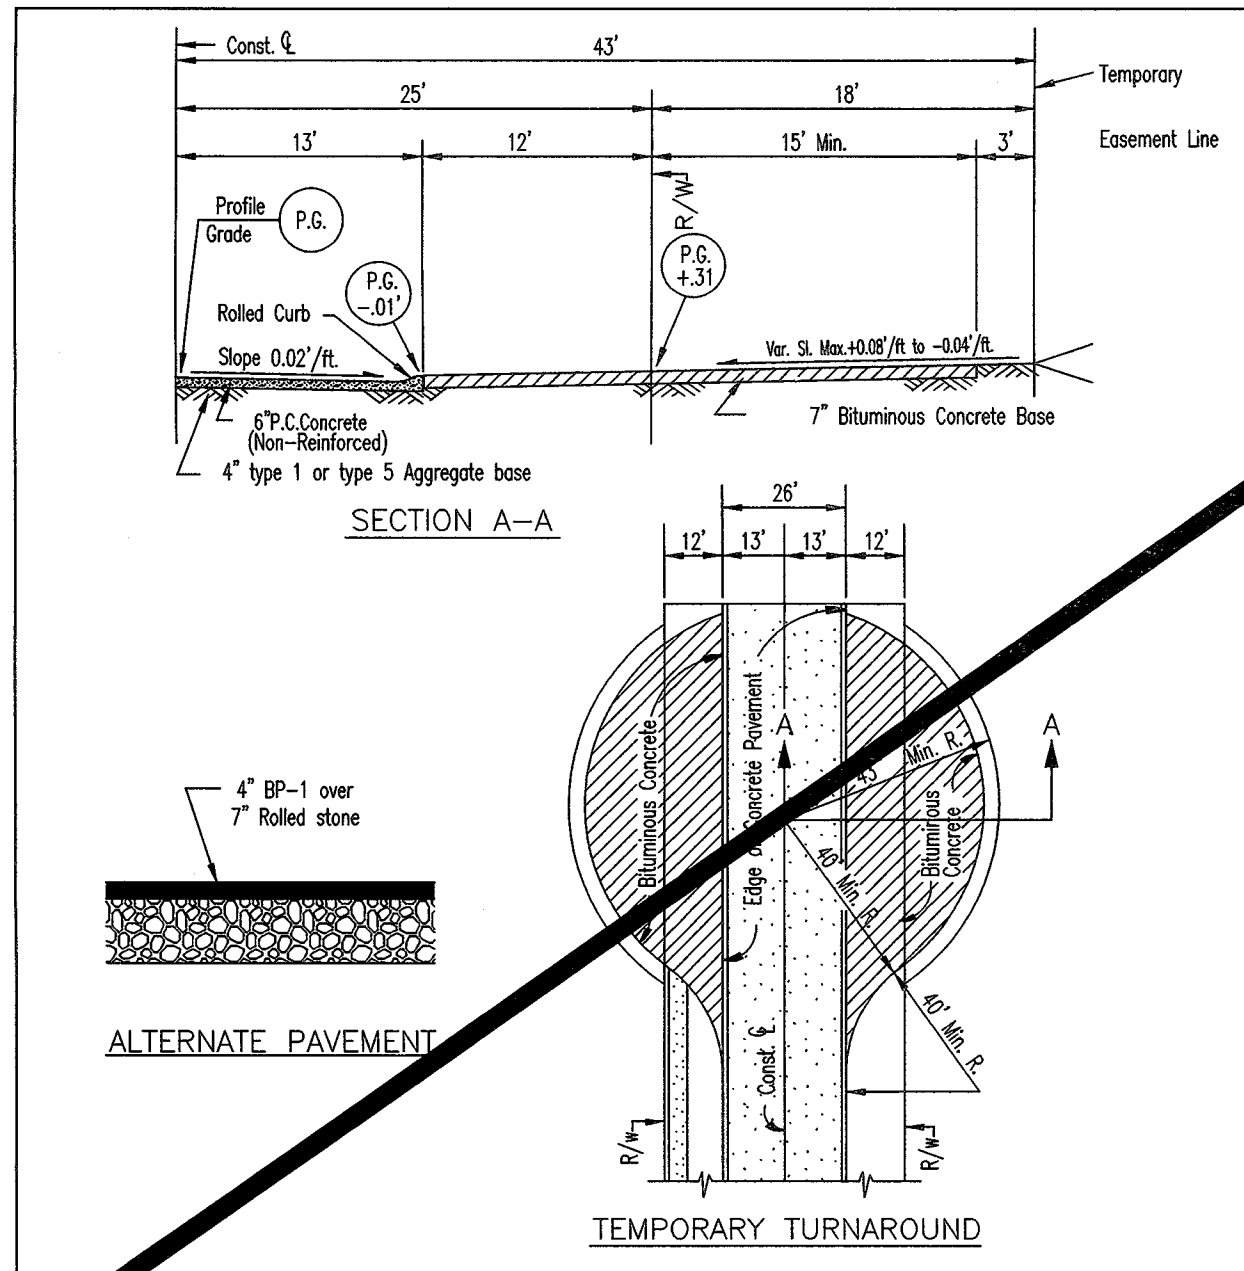

- GENERAL NOTES**
- Do not scale drawing. Follow dimensions.
 - For longitudinal and transverse joints, dowel and tie bar requirements per curb dimensions not shown refer to the Pavement Construction Details for Joints and Curb.
 - All necessary precast markings shall be as required by the City of O'Fallon.
 - For roadway cross slopes, pavement types and thicknesses refer to Standard Typical Sections.
 - Permits will not be issued for building construction on the existing temporary turnaround unless and until the turnaround is actually constructed.
 - The removal of the temporary turnaround surface, the restoration of the disturbed ground, and the extension of any sidewalk shall be the responsibility of the party(ies) that will be extending the street.
 - Other temporary turn around types can be considered depending on type and dimensions.
 - Sub streets over two hundred fifty (250) feet shall have a minimum temporary turnaround pavement radius of forty (40) feet, covered by a temporary turnaround easement to remain until the road is extended and platted. In lieu of turnarounds, the Planning and Zoning Commission may approve a "T" or "Y" shaped paved space on streets which are less than two hundred fifty (250) feet in length and are planned to be extended in the future.


CITY OF O'FALLON
ENGINEERING DEPARTMENT
O'FALLON, MISSOURI

**PAVEMENT CONSTRUCTION DETAILS
RESIDENTIAL
TEMPORARY TURNAROUND**

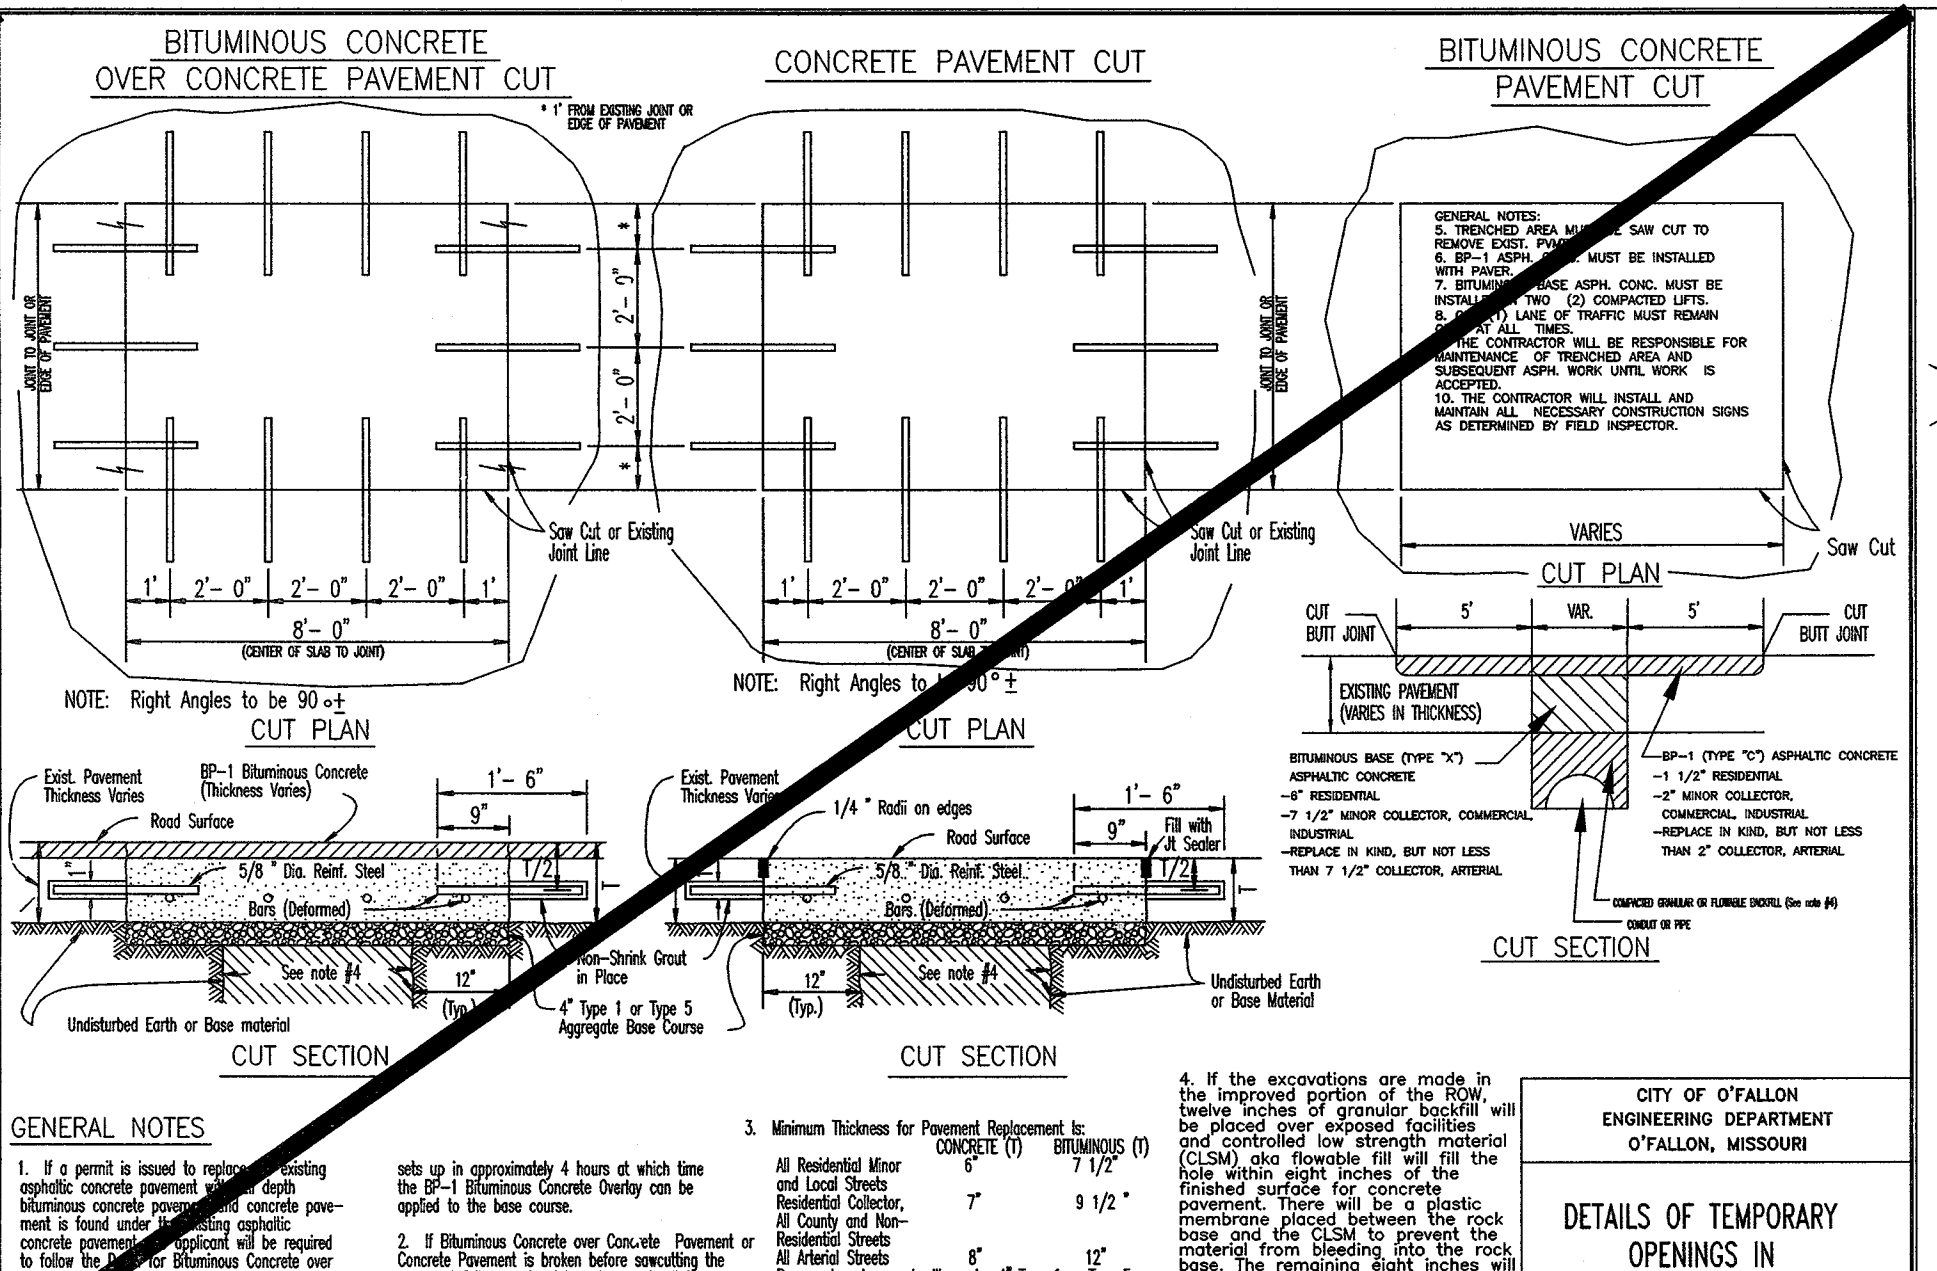



CITY OF O'FALLON
ENGINEERING DEPARTMENT
O'FALLON, MISSOURI

**DETAILS OF TEMPORARY
OPENINGS IN
ROADWAY PAVEMENT**

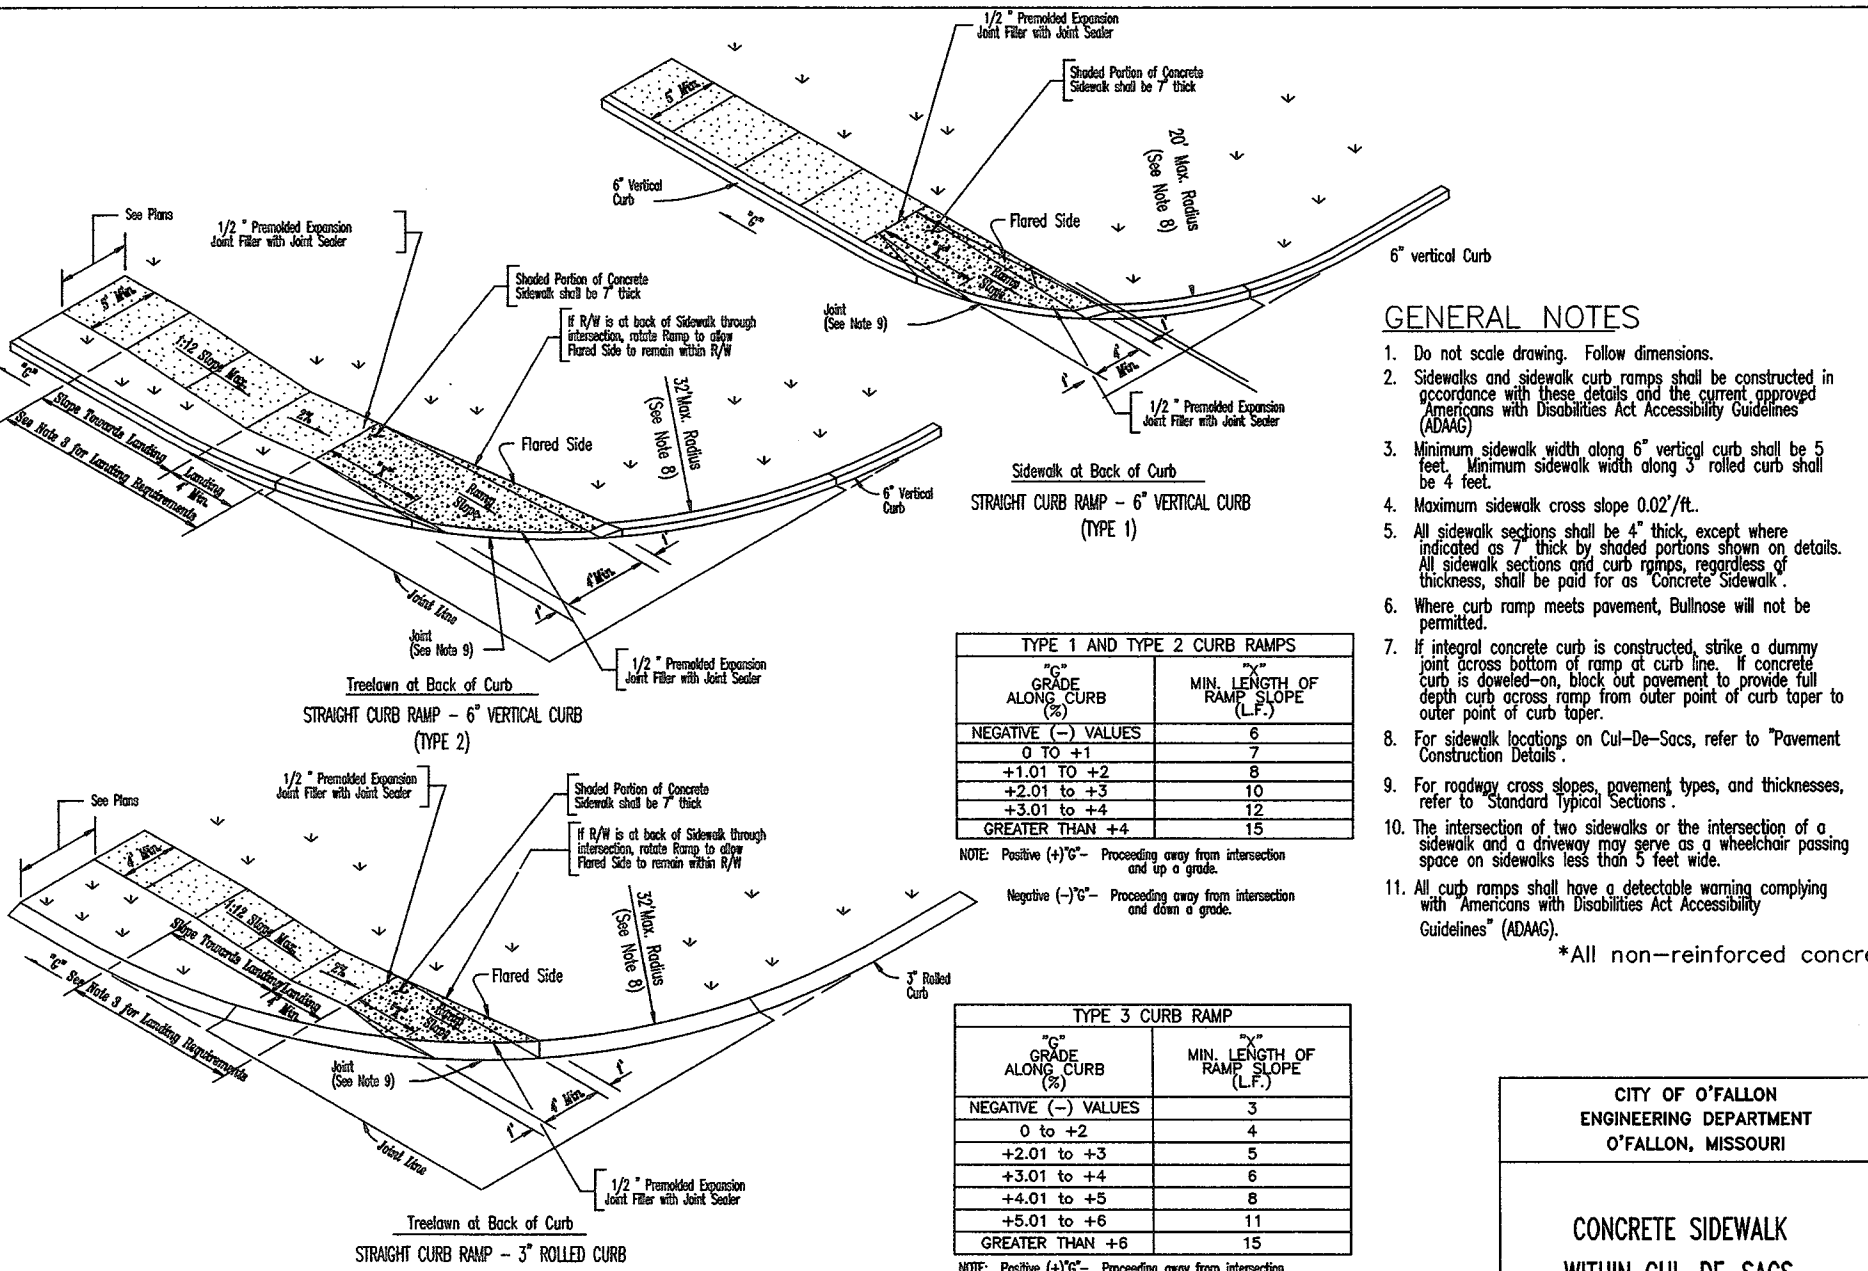

CITY OF O'FALLON
ENGINEERING DEPARTMENT
O'FALLON, MISSOURI

**CONCRETE SIDEWALK
WITHIN CUL-DE-SACS**

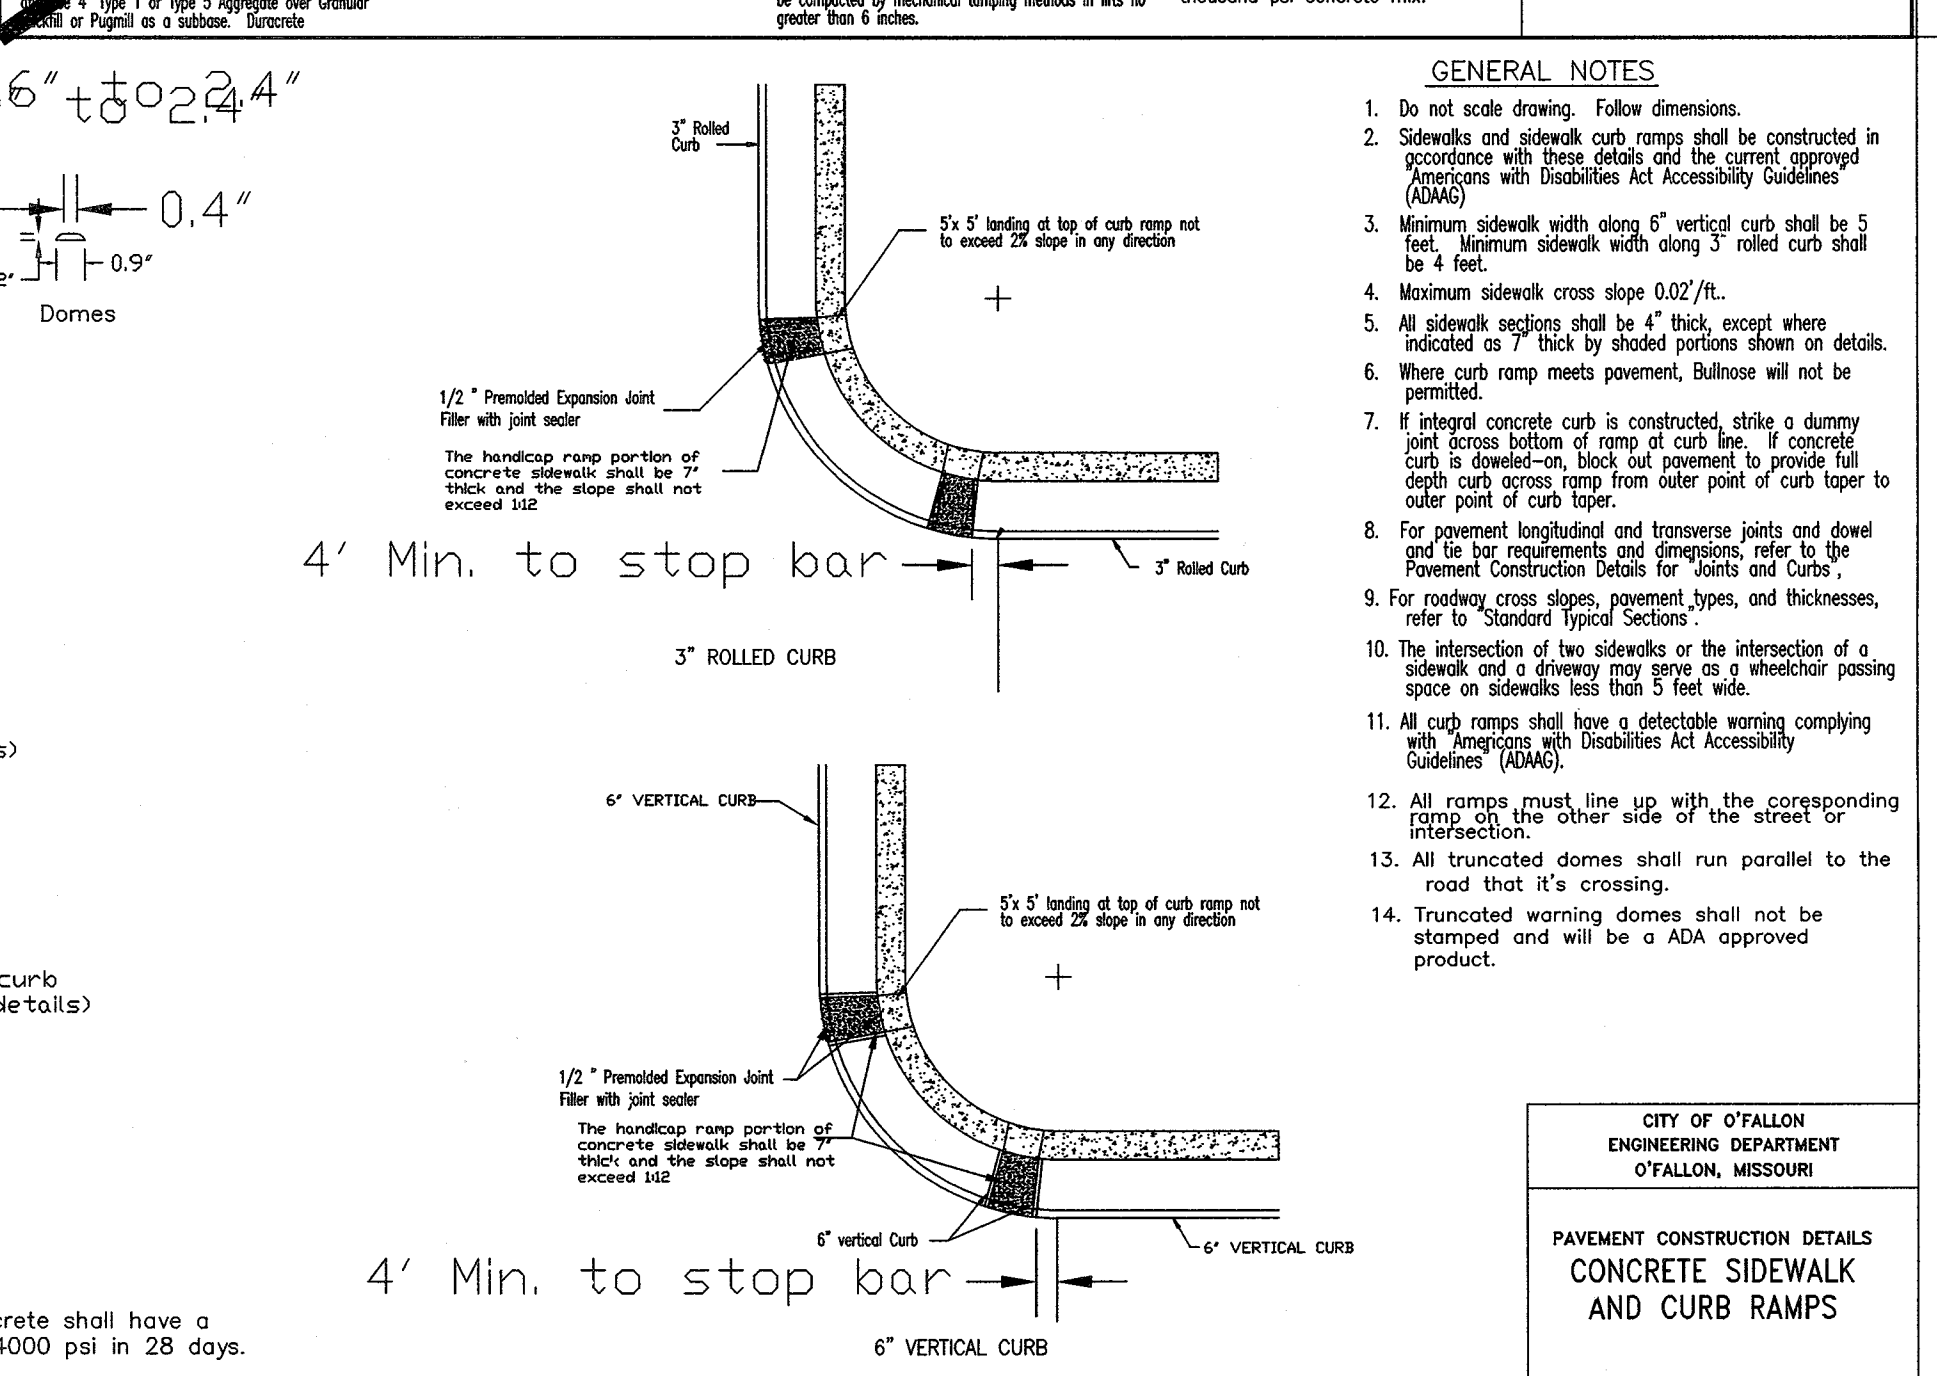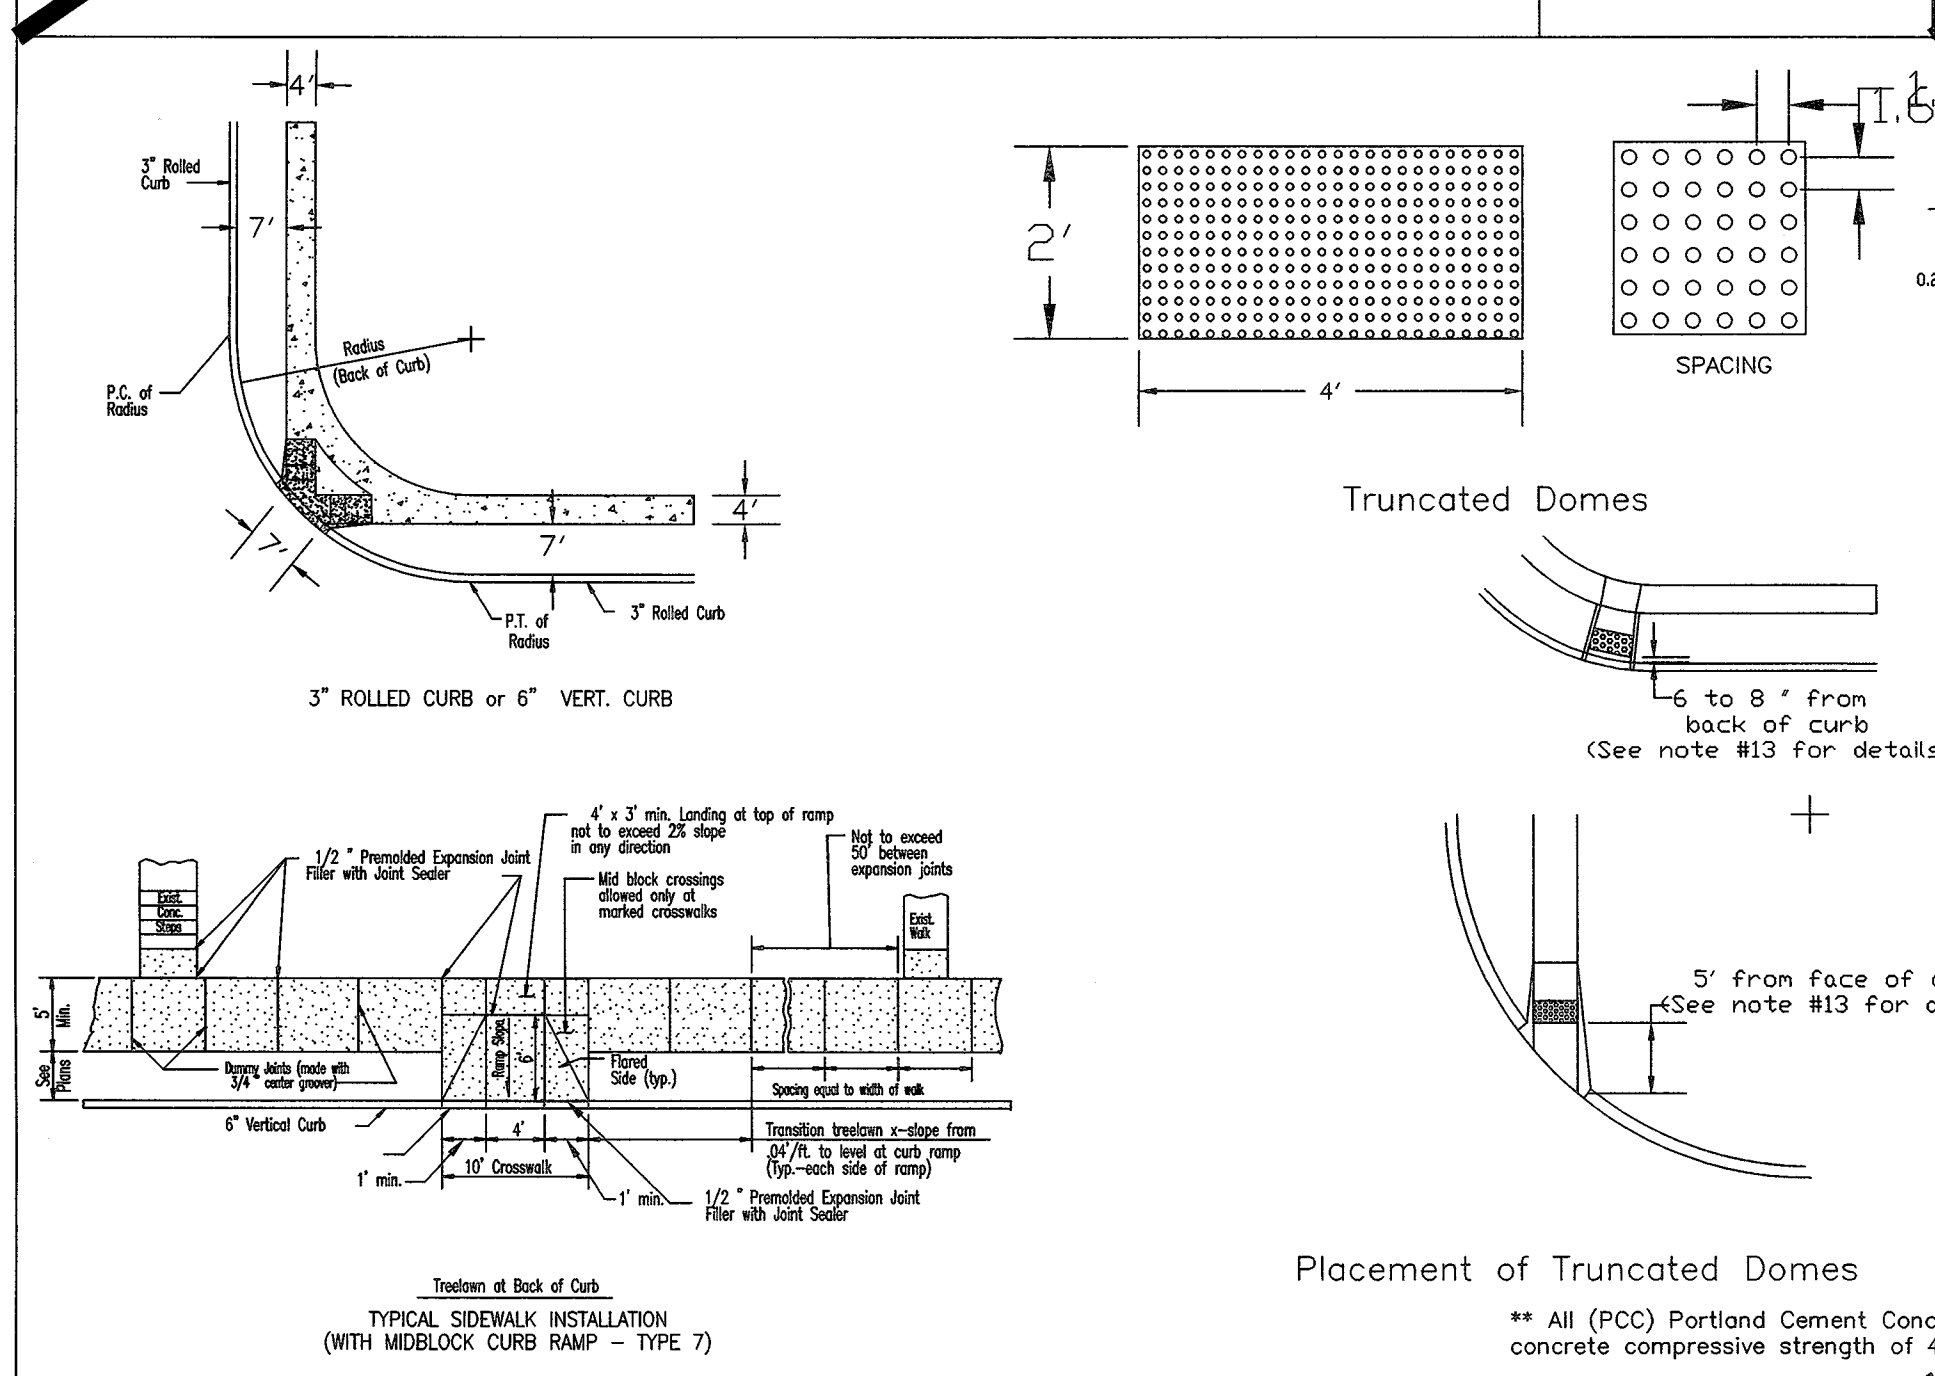


CITY OF O'FALLON
ENGINEERING DEPARTMENT
O'FALLON, MISSOURI

**PAVEMENT CONSTRUCTION DETAILS
CONCRETE SIDEWALK
AND CURB RAMPS**


CITY OF O'FALLON
ENGINEERING DEPARTMENT
O'FALLON, MISSOURI

**CONCRETE SIDEWALK
THROUGH
COMMERCIAL ENTRANCES**

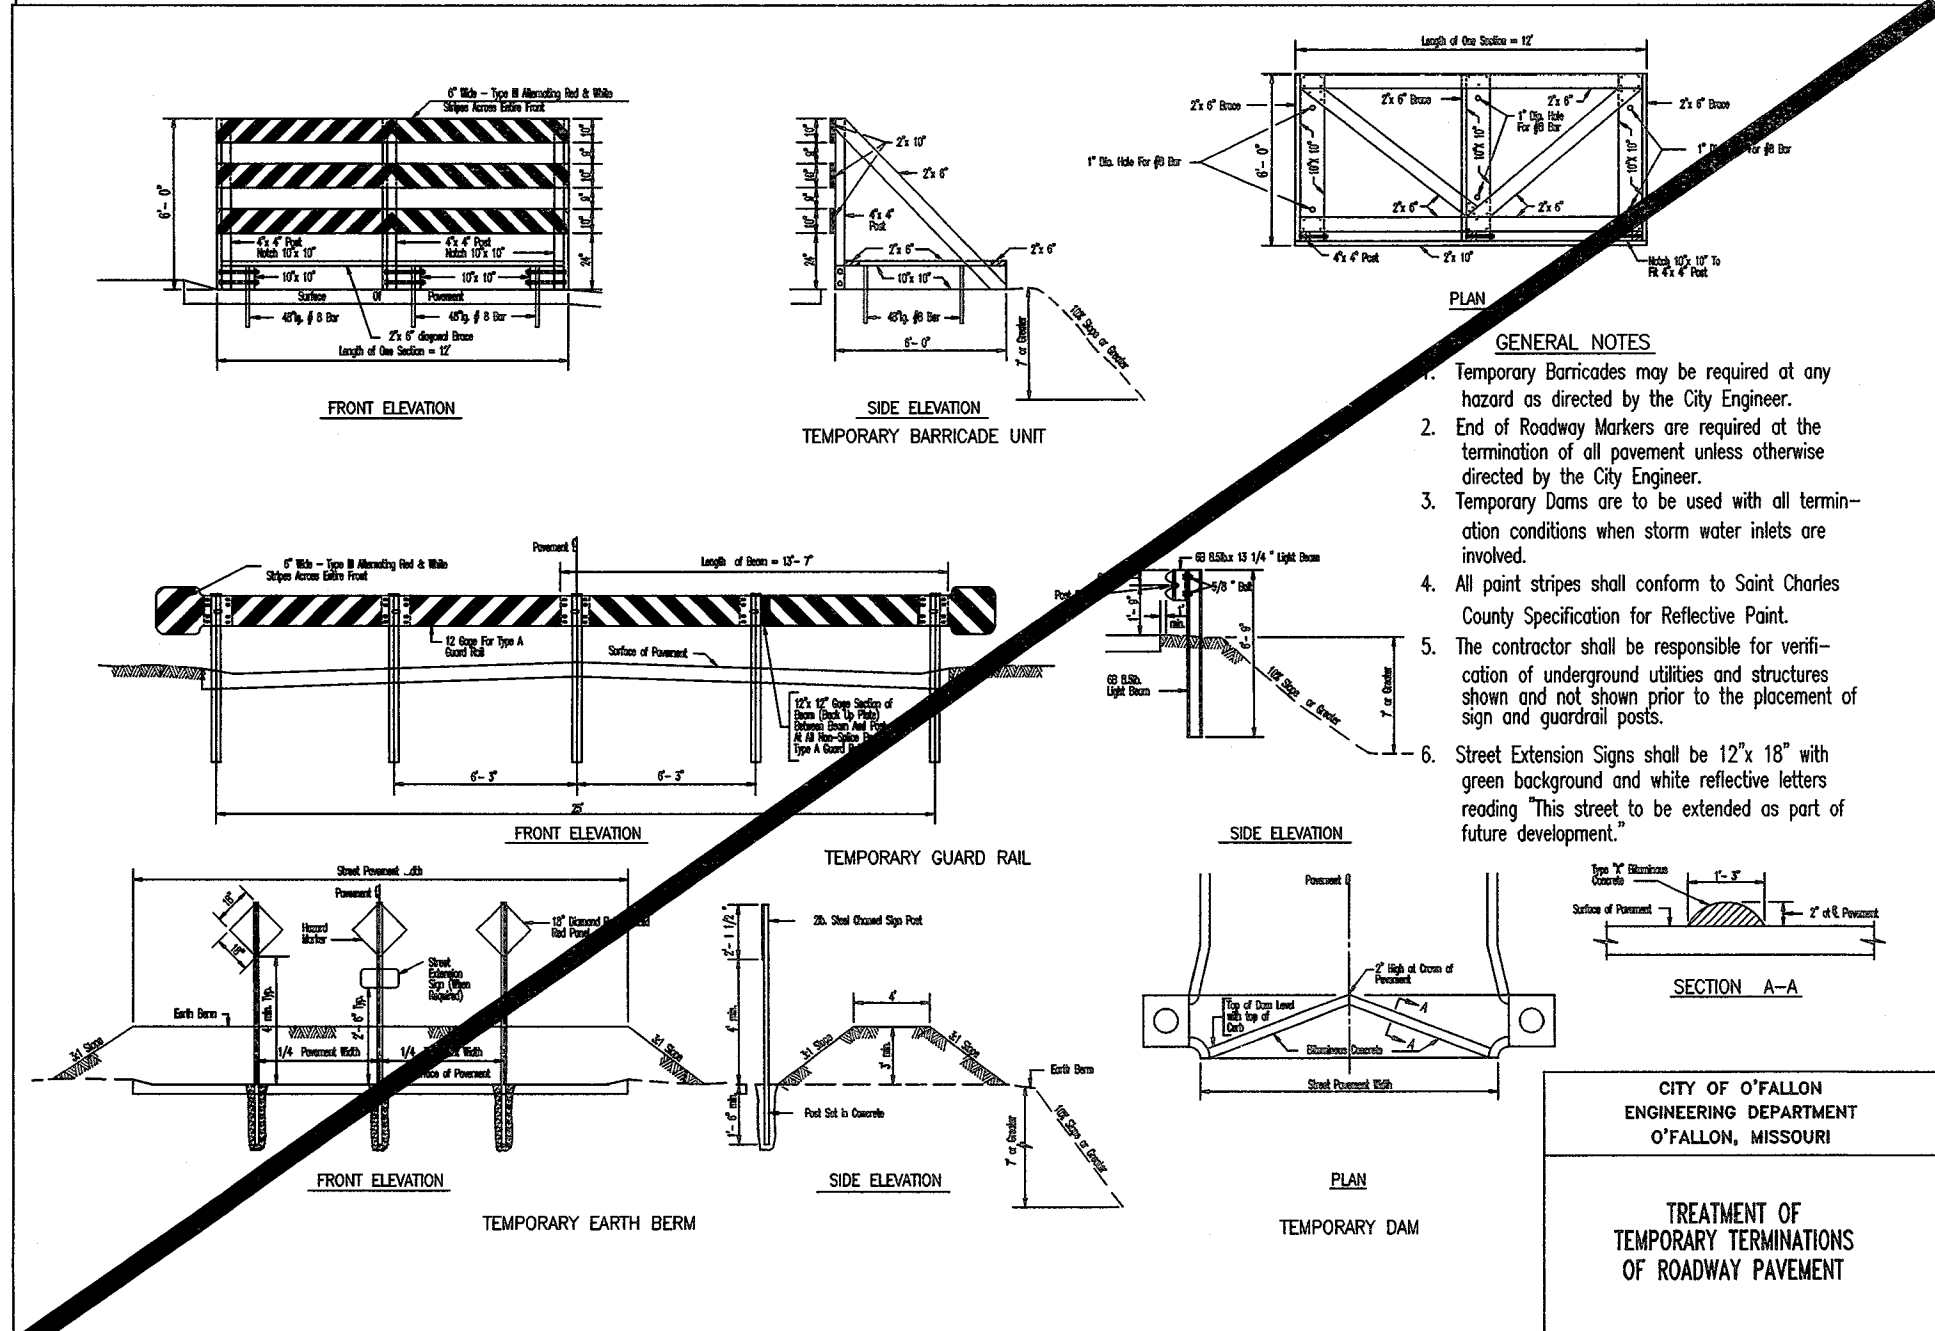


CITY OF O'FALLON
ENGINEERING DEPARTMENT
O'FALLON, MISSOURI

**TREATMENT OF
TEMPORARY TERMINATIONS
OF ROADWAY PAVEMENT**

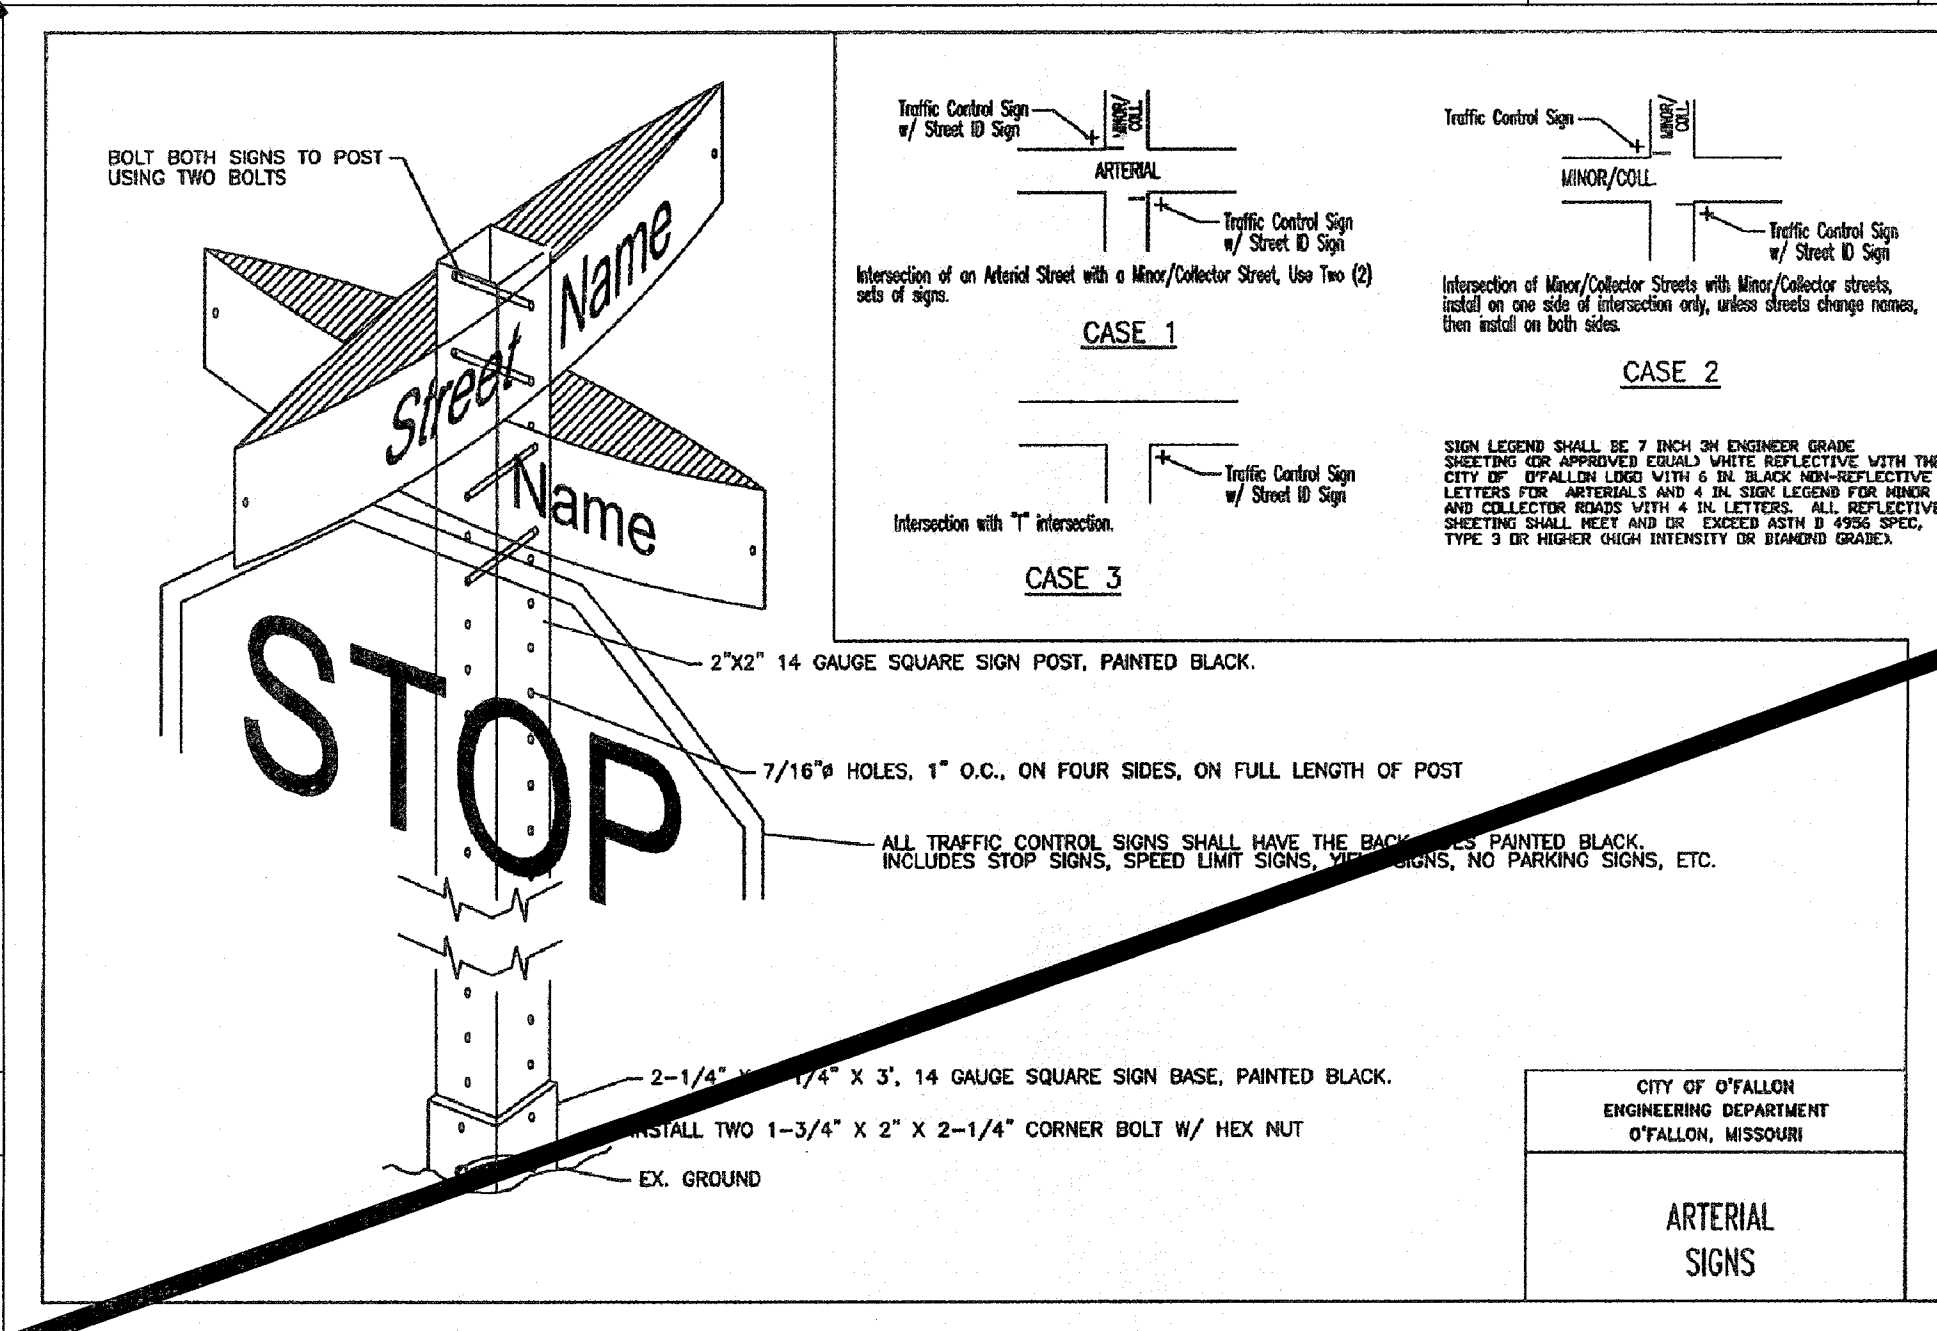

CITY OF O'FALLON
ENGINEERING DEPARTMENT
O'FALLON, MISSOURI

**ARTERIAL
SIGNS,
DETAILS AND LOCATIONS**

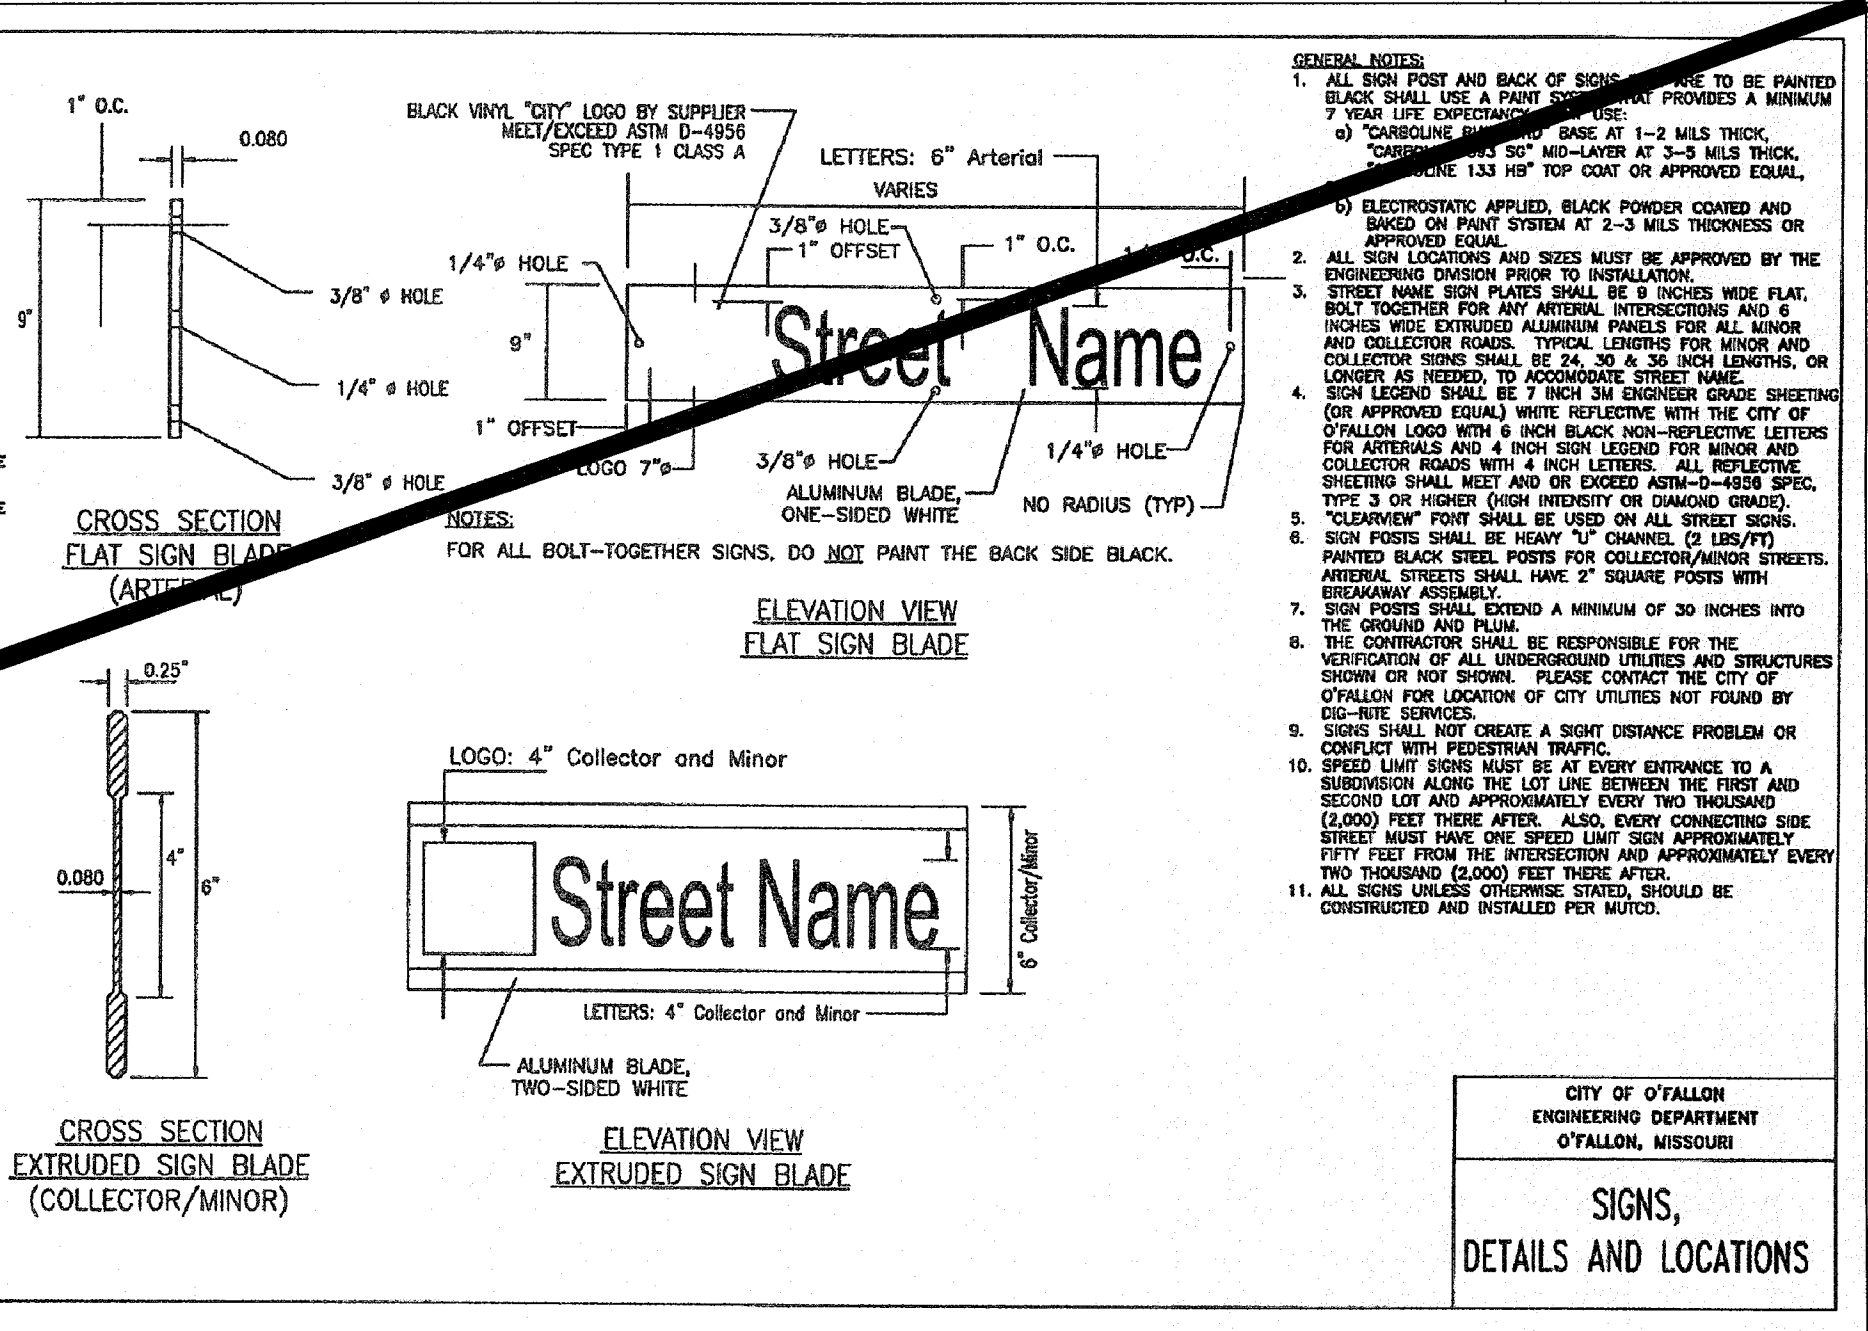

CITY OF O'FALLON
ENGINEERING DEPARTMENT
O'FALLON, MISSOURI

**COLLECTOR/MINOR
SIGNS,
DETAILS AND LOCATIONS**

PROJECT TITLE:
SCCAD BASE 18

**ENGINEERING
PLANNING
SURVEYING**

221 Point West Blvd.
St. Charles, MO 63301
636-926-0632
FAX 636-926-1718

**REFERENCE
DRAWINGS
ONLY**

REVISIONS

NO.	DATE	CITY COMMENTS
8-15-17		

Developer / Owner:
ST. CHARLES COUNTY AMBULANCE DISTRICT
4169 OLD MILL PARKWAY
ST. PETERS, MISSOURI 63376

P+Z No. #04-16.02.01

City No. #17-005139

Page No. 18 of 20

Bax Project #95-7632G

PAVEMENT DETAILS