

AMEREN SONDEREN SUBSTATION

SPILL CONTROL PROJECT

TABLE OF CONTENTS

COVER SHEET	641293
GENERAL NOTES	641294
TOPOGRAPHIC SURVEY	641295
BOUNDARY SURVEY	641296
SITE PLAN	641297
TRANSFORMER SPCC DETAILS	641298
STOP VALVE STRUCTURE DETAILS	641299
MISC. DETAILS	641300
MISC. DETAILS	641301
DRAINAGE AREA MAP	641406
GROUNDING, PLAN AND DETAILS, TRANSFORMER W	24549
YARD PLAN - GROUNDING, CONDUIT, FENCE AND FOUNDATION LOCATION, UNIT D	72951

PROJECT DATA

PARCEL ID.	: 2-056B-S028-00-0032.0000000 (ST. CHARLES COUNTY GIS)
OWNER	: AMEREN MO (UNION ELECTRIC CO.)
ADDRESS	: 213 SONDEREN STREET : O'FALLON, MO 63366
ACREAGE OF TRACT	: 0.40 ACRES
PROPERTY TYPE:	: STATE ASSESSED UTILITY
PRESENT USAGE	: ELECTRICAL SUBSTATION
PROPOSED USAGE	: ELECTRICAL SUBSTATION
SCHOOL DISTRICT	: FORT ZUMWALT
COUNTY	: ST. CHARLES
MUNICIPALITY	: O'FALLON
ZIP CODE	: 63336
UTILITIES	: WATER - CITY OF O'FALLON : SEWER - CITY OF O'FALLON : ELECTRIC - AMEREN MO : GAS - LACLEDE GAS COMPANY
FIRE DISTRICT	: O'FALLON
FIRM PANEL	: 29183C0230F

UTILITY CONTACTS

Sanitary Sewers

City of O'Fallon
100 N. Main St.
O'Fallon, MO. 63366
Contact: 636-281-2858

Duckett Creek Sanitary District
3550 Highway K
O'Fallon, MO. 63368
636-441-1244

Water

City of O'Fallon
100 N. Main St.
O'Fallon, MO. 63366
Contact: 636-281-2858

Missouri American Water Co.
727 Craig Rd.
St. Louis, MO. 63141
1-866-430-0820

Public Water Supply District No. 2
P.O. Box 967
O'Fallon, MO. 63366
636-561-3737 Ext. 131

Storm Sewer

City of O'Fallon
100 N. Main St.
O'Fallon, MO. 63366
636-281-2858

Electric

Cuivre River Electric Co.
P.O. Box 160
Troy, MO. 63379-0160
1-800-392-3709

Ameren UE
200 Callahan Road
Wentzville, MO. 63385
636-639-8312

Gas

Laclede Gas Company
6400 Graham Road
St. Louis, MO. 63134
314-522-2297

Telephone

Century Tel
1151 Century Tel Dr.
Wentzville, MO. 63385
636-332-7261

Fire District

O'Fallon Fire Protection District
119 E. Elm St.
O'Fallon, MO. 63366
636-272-3493

Wentzville Fire District
209 West Pearce Blvd.
Wentzville, MO. 63385

Cottleville Fire Protection District
1385 Motherhead Rd.
St. Charles, MO. 63304
636-447-6655


NOTICE TO CONTRACTOR

UNDERGROUND FACILITIES, STRUCTURES AND UTILITIES HAVE BEEN PLOTTED FROM AVAILABLE RECORDS. THEREFORE, THE LOCATIONS OF ANY UNDERGROUND FACILITIES SHOWN HEREON MUST BE CONSIDERED APPROXIMATE. PRIOR TO BEGINNING WORK ON THE SITE, IT IS THE RESPONSIBILITY OF THE CONTRACTOR TO DETERMINE THE EXACT LOCATION OF THESE FACILITIES, ALONG WITH ANY IN EXISTENCE THAT ARE NOT SHOWN; TO VERIFY THEIR LOCATION BOTH HORIZONTALLY AND VERTICALLY (IN ACCORDANCE WITH THE REQUIREMENTS OF THE RESPECTIVE UTILITY/FACILITY OWNER); AND TO VERIFY THAT MINIMUM CLEARANCES AND COVER REQUIREMENTS BETWEEN THE EXISTING FACILITIES AND THE PROPOSED WORK WILL BE MET.



BEFORE YOU
DIG - DRILL - BLAST
1-800-344-7483
(TOLL FREE)

MISSOURI ONE CALL SYSTEM, INC.

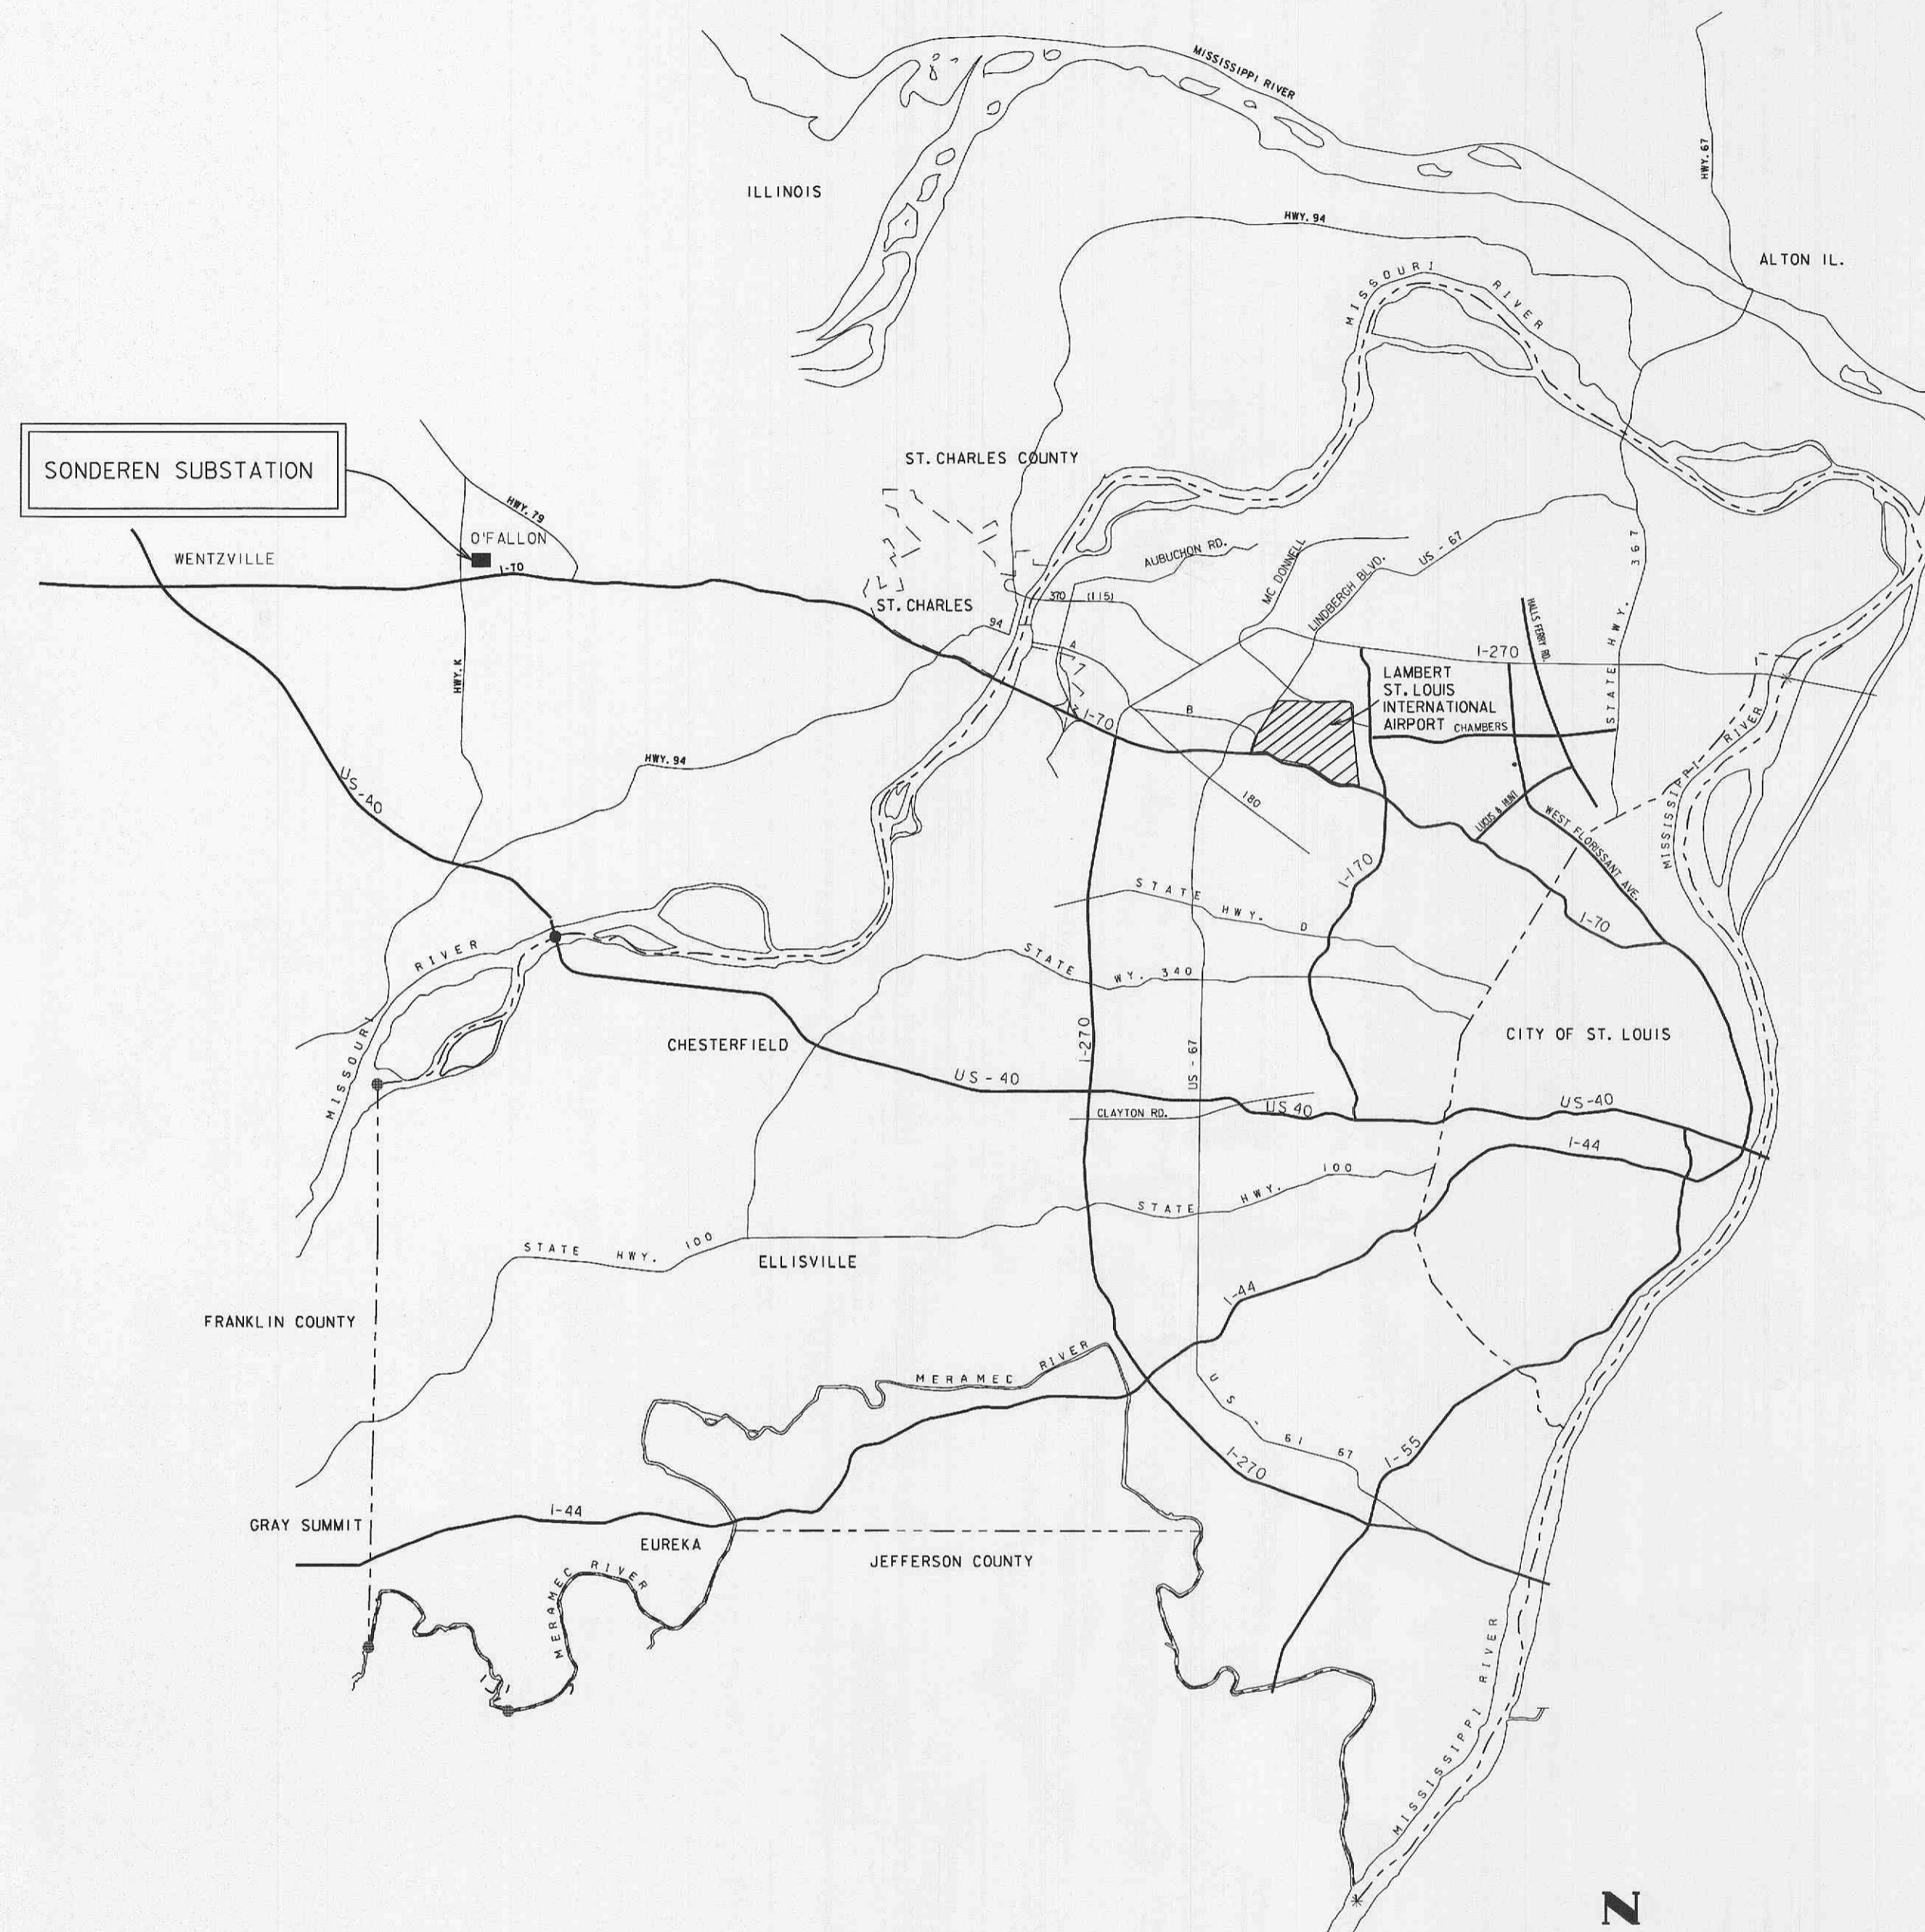

LOCATION MAP



* City of O'Fallon Construction work hours per City Ordinance 3429 as shown in Section 500.420 of the Municipal Code of the City of O'Fallon are as follows:

October 1 through May 31
7:00 A.M. To 7:00 P.M. Monday Through Sunday
June 1 Through September 30
6:00 A.M. To 8:00 P.M. Monday Through Friday
7:00 A.M. To 8:00 P.M. Saturday and Sunday


* The area of this phase of development is 0.40 acres. (TOTAL PROPERTY)
The area of land disturbance is 0.07 acres.

OWNER/DEVELOPER:

Ameren
One Ameren Plaza
1901 Chouteau Avenue
PO Box 6649
St. Louis, MO 63104
Ph: 314.554.3260
Fax: 314.554.3260

CIVIL ENGINEER:

CDI
CIVIL DESIGN, INC.
WBE | DBE
1552 South 7th Street
St. Louis, MO 63104
ph: 314.863.5570 fax: 314.863.5578
www.civildesigninc.com

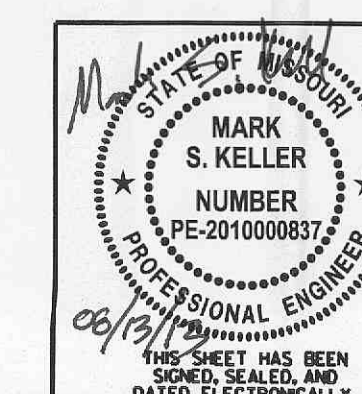

CITY OF O'FALLON
COMMUNITY DEVELOPMENT DEPARTMENT
ACCEPTED FOR CONSTRUCTION
BY: [Signature] DATE 10-2-13
PROFESSIONAL ENGINEER'S SEAL
INDICATES RESPONSIBILITY FOR DESIGN

REV	PROJ ID	DATE	DRWN	RW	APPD
0	JS44148	08/13/13	MSK	DML	MSK

COVER SHEET		641293	0
OIL SPILL CONTAINMENT AND WATER DISCHARGE SYSTEM			
SONDEREN SUBSTATION			

FILE: 641293_COVER_SHEET.dgn
PRINTED BY: unknown
TIME: 8/13/2013 3:02:52 PM