



PRINT DIST. 9443-Y-149199 3 2

REVISIONS
 REV. W.O.
 0 10969



FIRST ISSUE

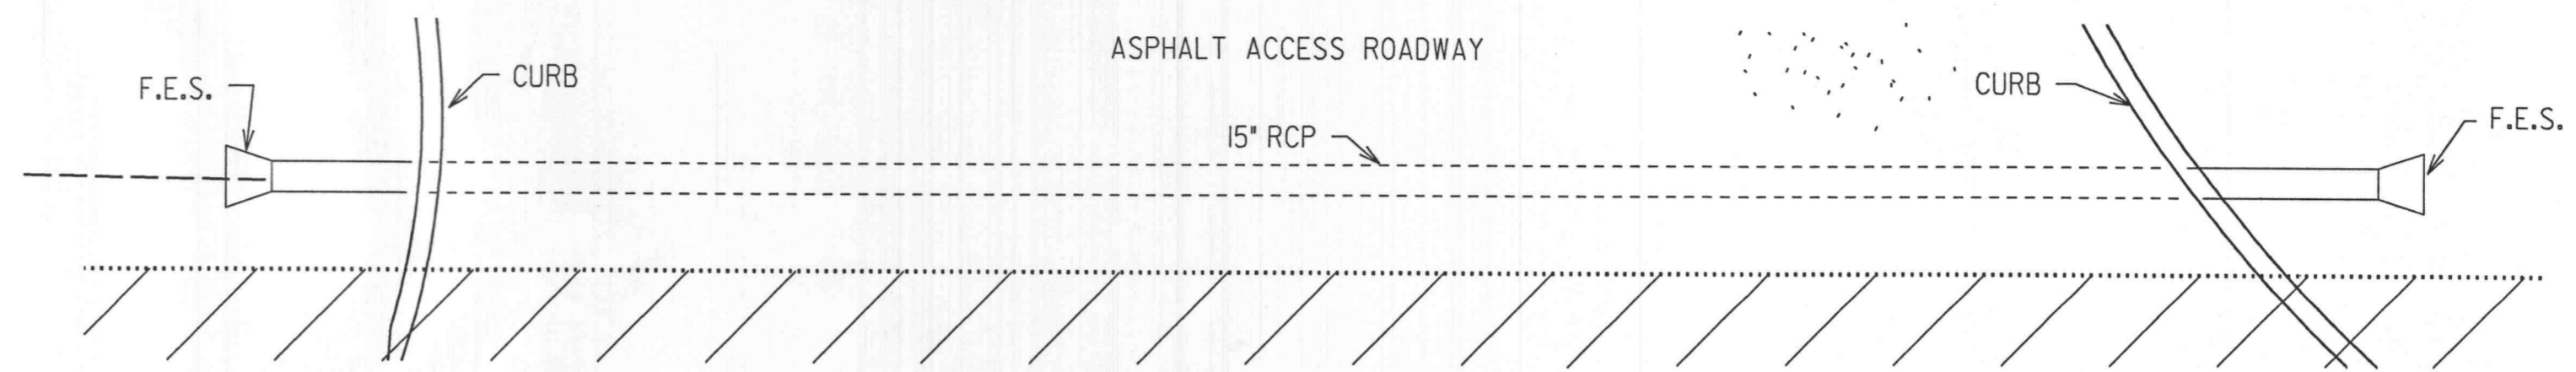

STORM CULVERT PLAN

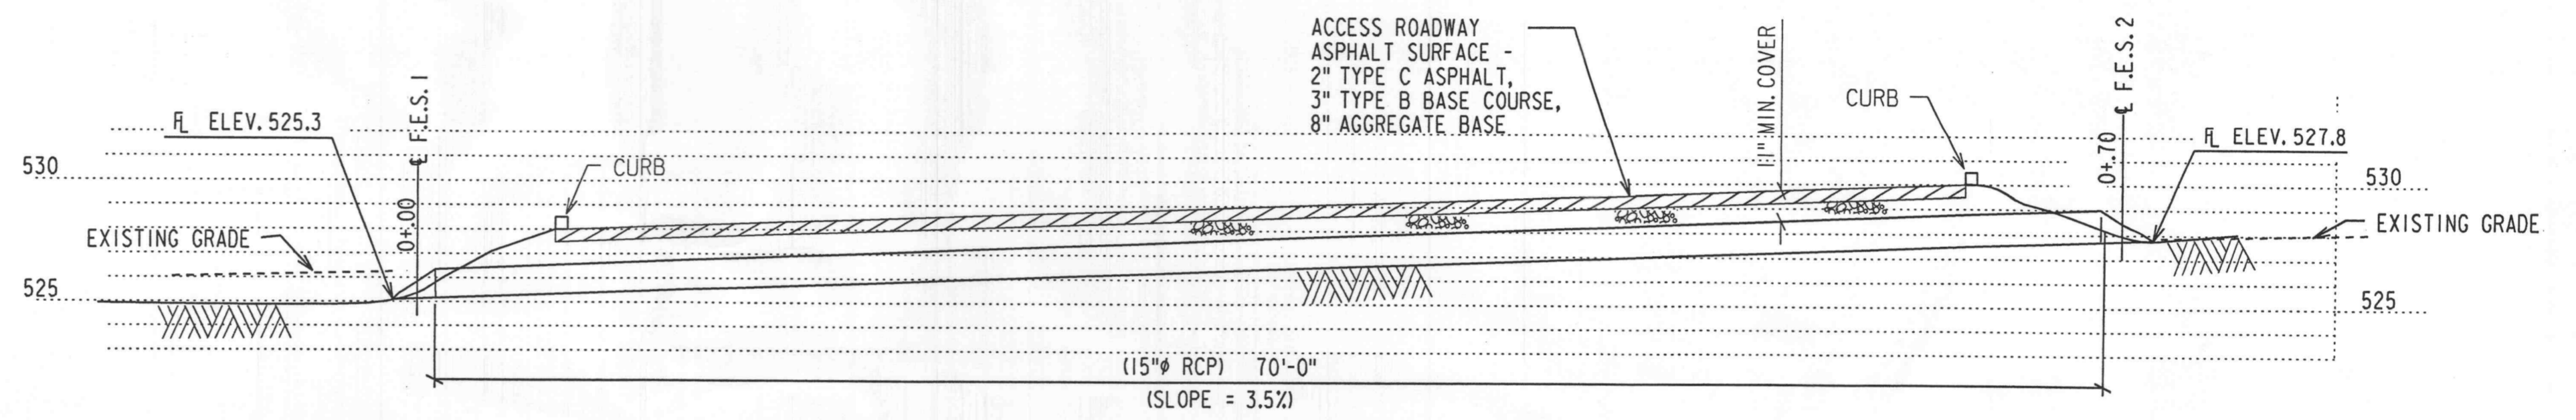

STORM CULVERT PROFILE

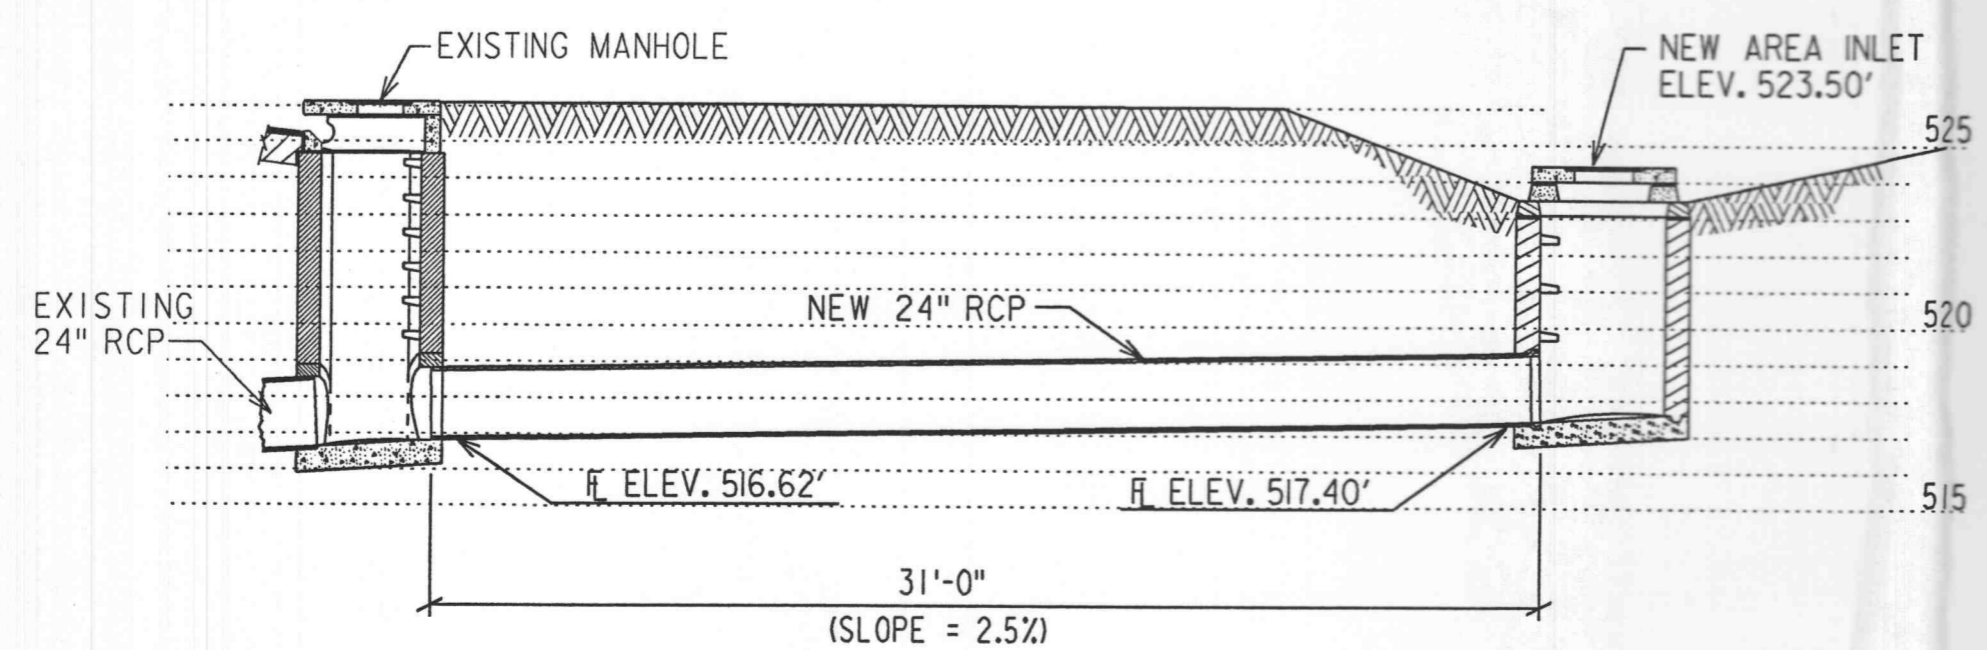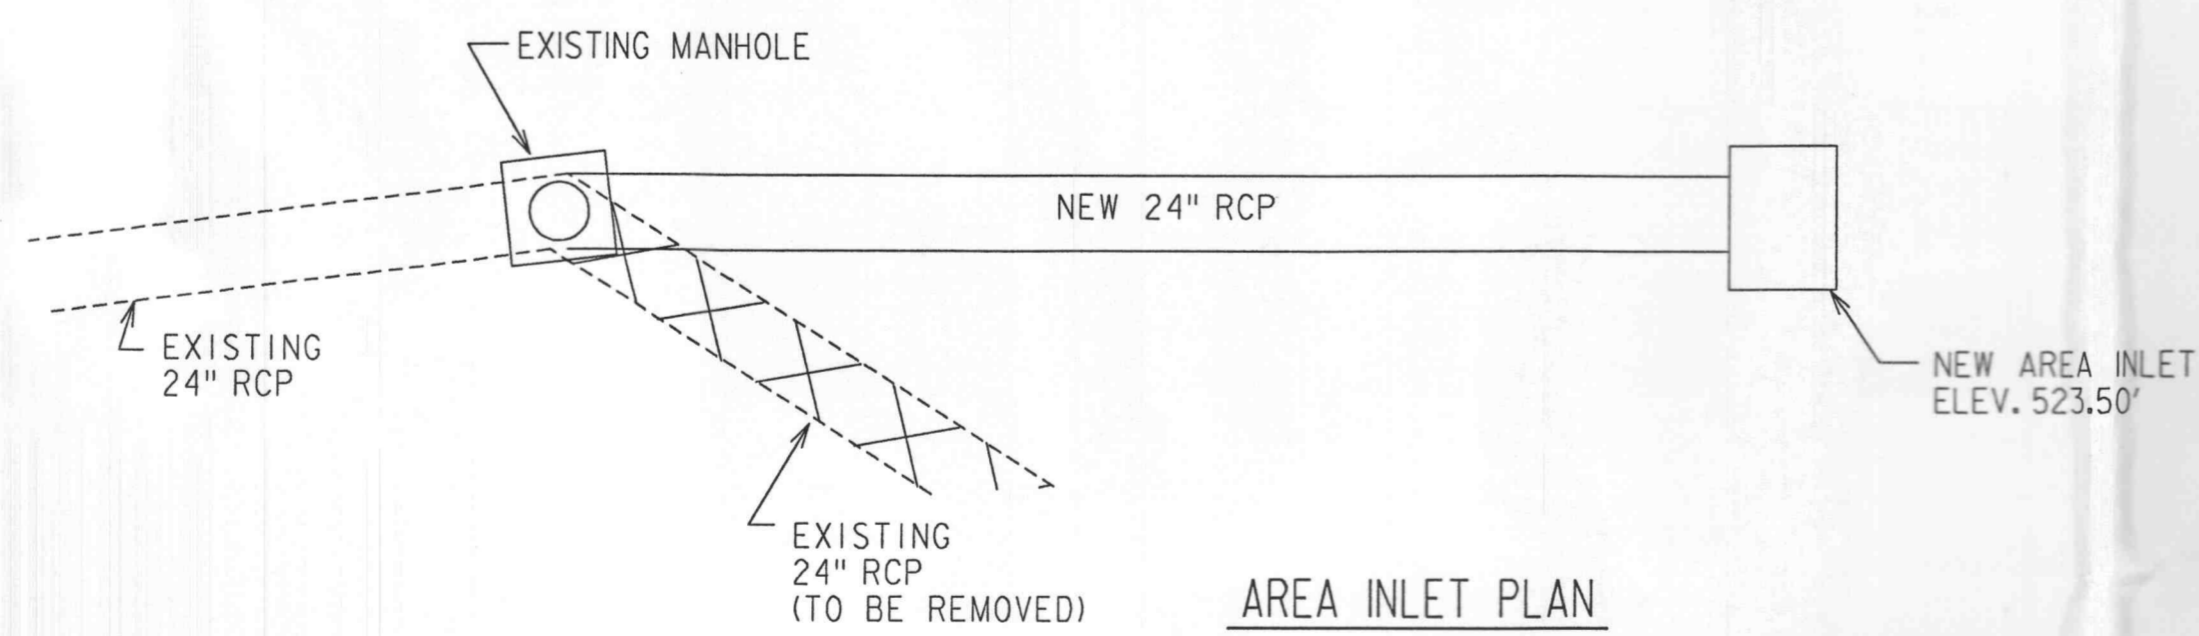

FOR CONSTRUCTION
 FOR RECORD ONLY
 C.S.O. NO.

PROPERTY - GRADING, SURFACING & FENCE ----- 9433-Y-149193
 PROPERTY - GRADING, SURFACING & FENCE DETS. SH. 2 ----- 9433-Y-149194
 PROPERTY SITE PLAN ----- 9443-Y-149192



NOTICE OF LIMITED RESPONSIBILITY
 THE RESPONSIBILITY OF THE UNDERSIGNED ENGINEER IS LIMITED TO THE DESIGN WORK SHOWN ON PROJECT DRAWINGS AND DOCUMENTS BEARING HIS/HER SEAL, SIGNATURE OR INITIALS. HE/SHE DOES NOT HAVE AUTHORITY OVER THE PROJECT AS A WHOLE. THE UNDERSIGNED DISCLAIMS ANY RESPONSIBILITY FOR WORK DONE UNDER SUBSEQUENT REVISIONS AND ANY OTHER DOCUMENTS ASSOCIATED WITH THE PROJECT WHICH DO NOT BEAR HIS/HER SEAL, SIGNATURE OR INITIALS.

PREPARED FOR **Ameren UE**

DRAWN 6-16-00 M.S.M. CHKD. SUPV. SAH APPR. <i>[Signature]</i> Ameren	PROPERTY STORM SEWER PROFILES	LOCATION 004726 WINGHAVEN SUBSTATION	CLASS 02010 REV. 0
ST. LOUIS, MISSOURI		9443-Y-149199	

37-15-18 Rev. 9-95