




TERMINAL MANHOLE

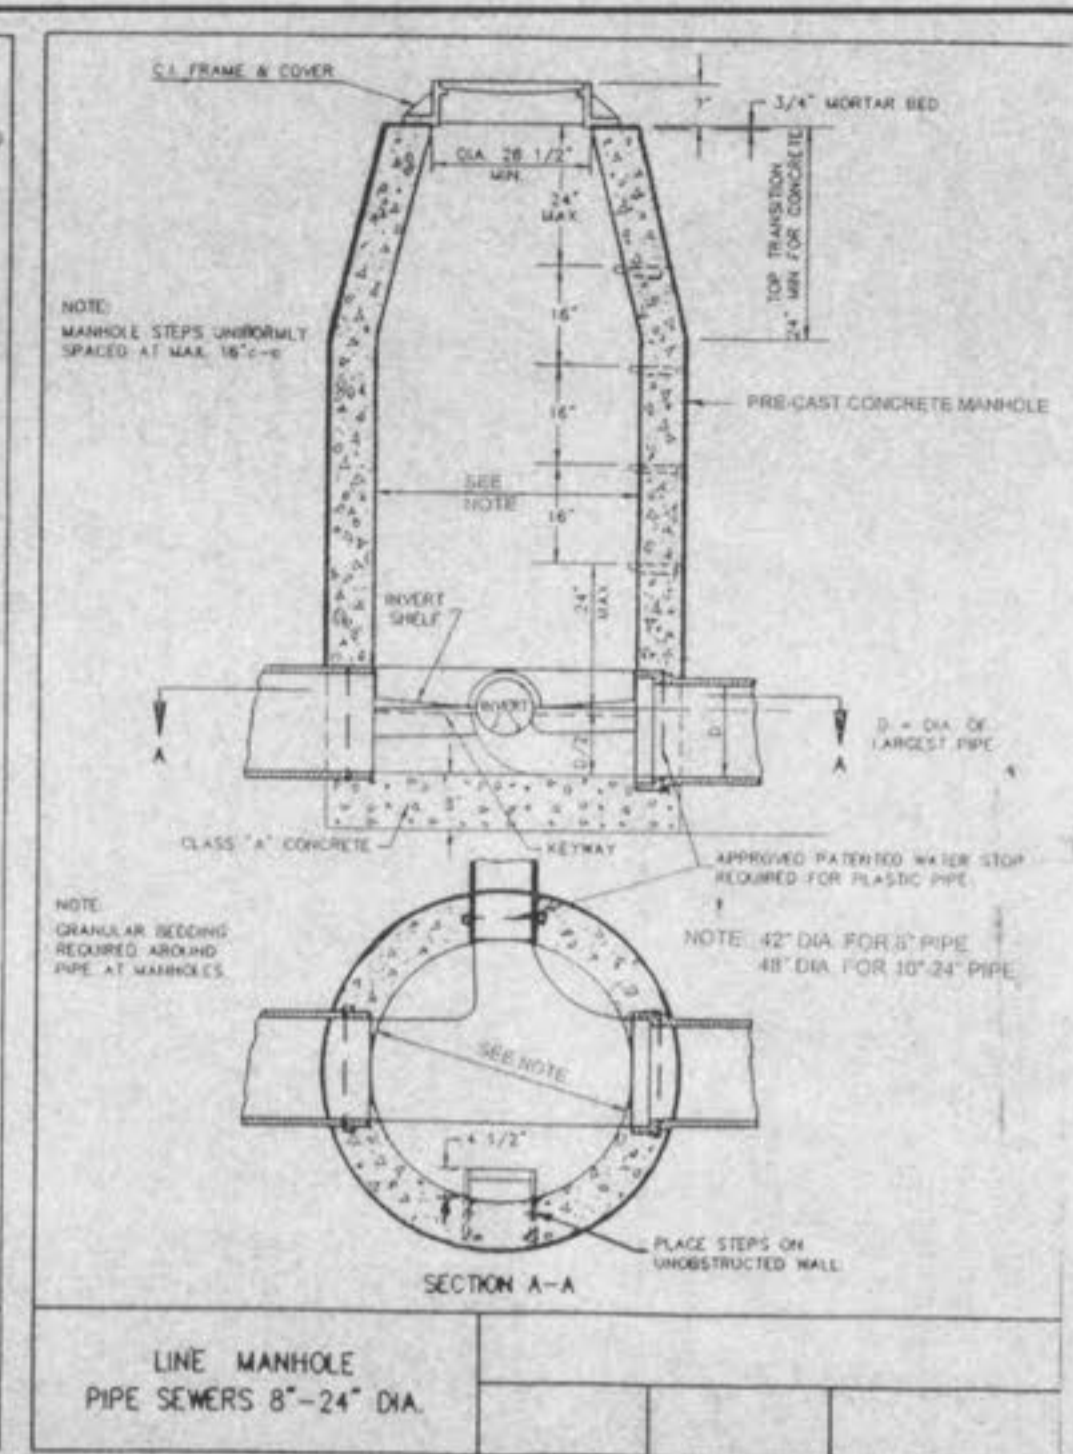

LINE MANHOLE
 PIPE SEWERS 8\"/>

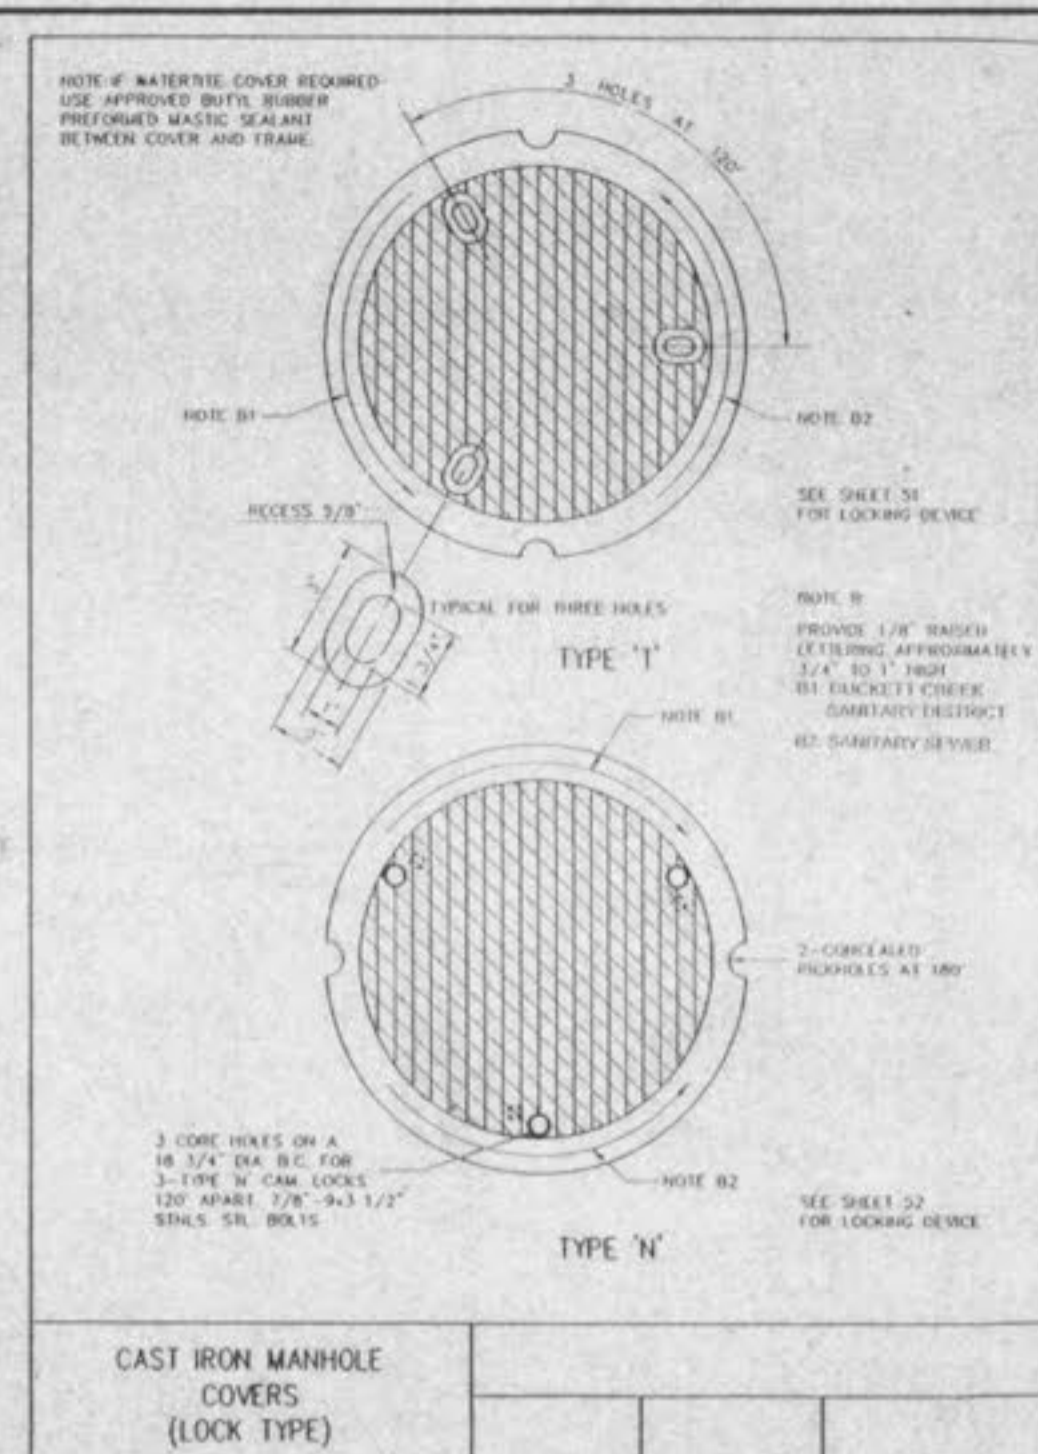


CAST IRON MANHOLE
 COVERS
 (LOCK TYPE)

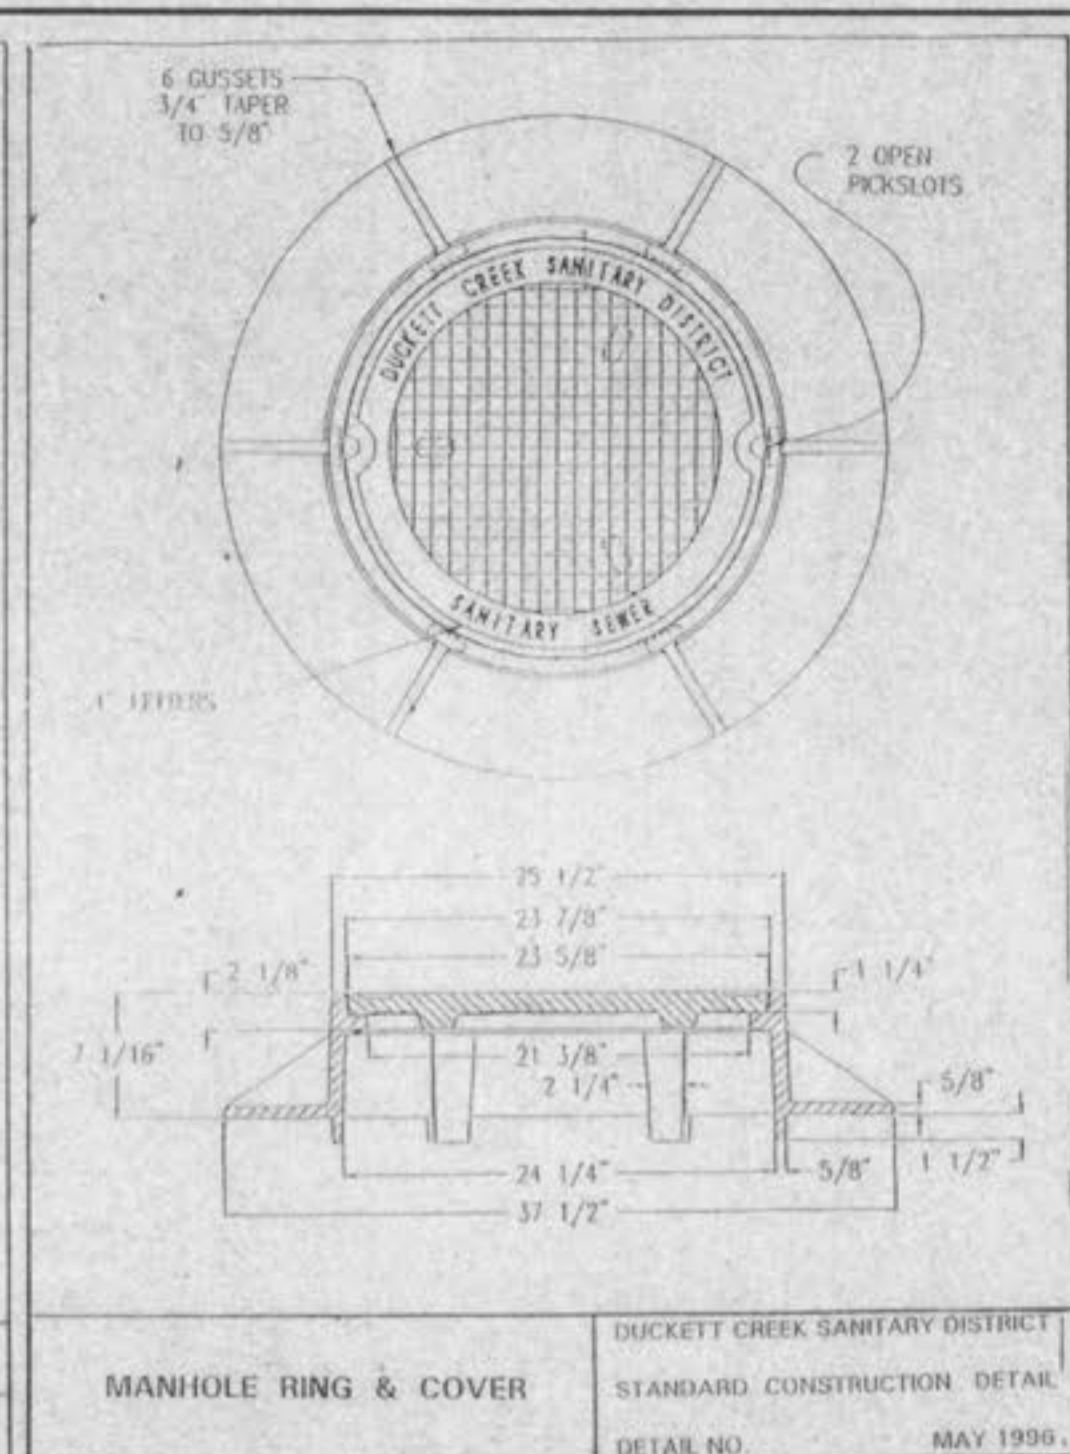


MANHOLE RING & COVER


DUCKETT CREEK SANITARY DISTRICT
 STANDARD CONSTRUCTION DETAIL
 DETAIL NO. MAY 1996

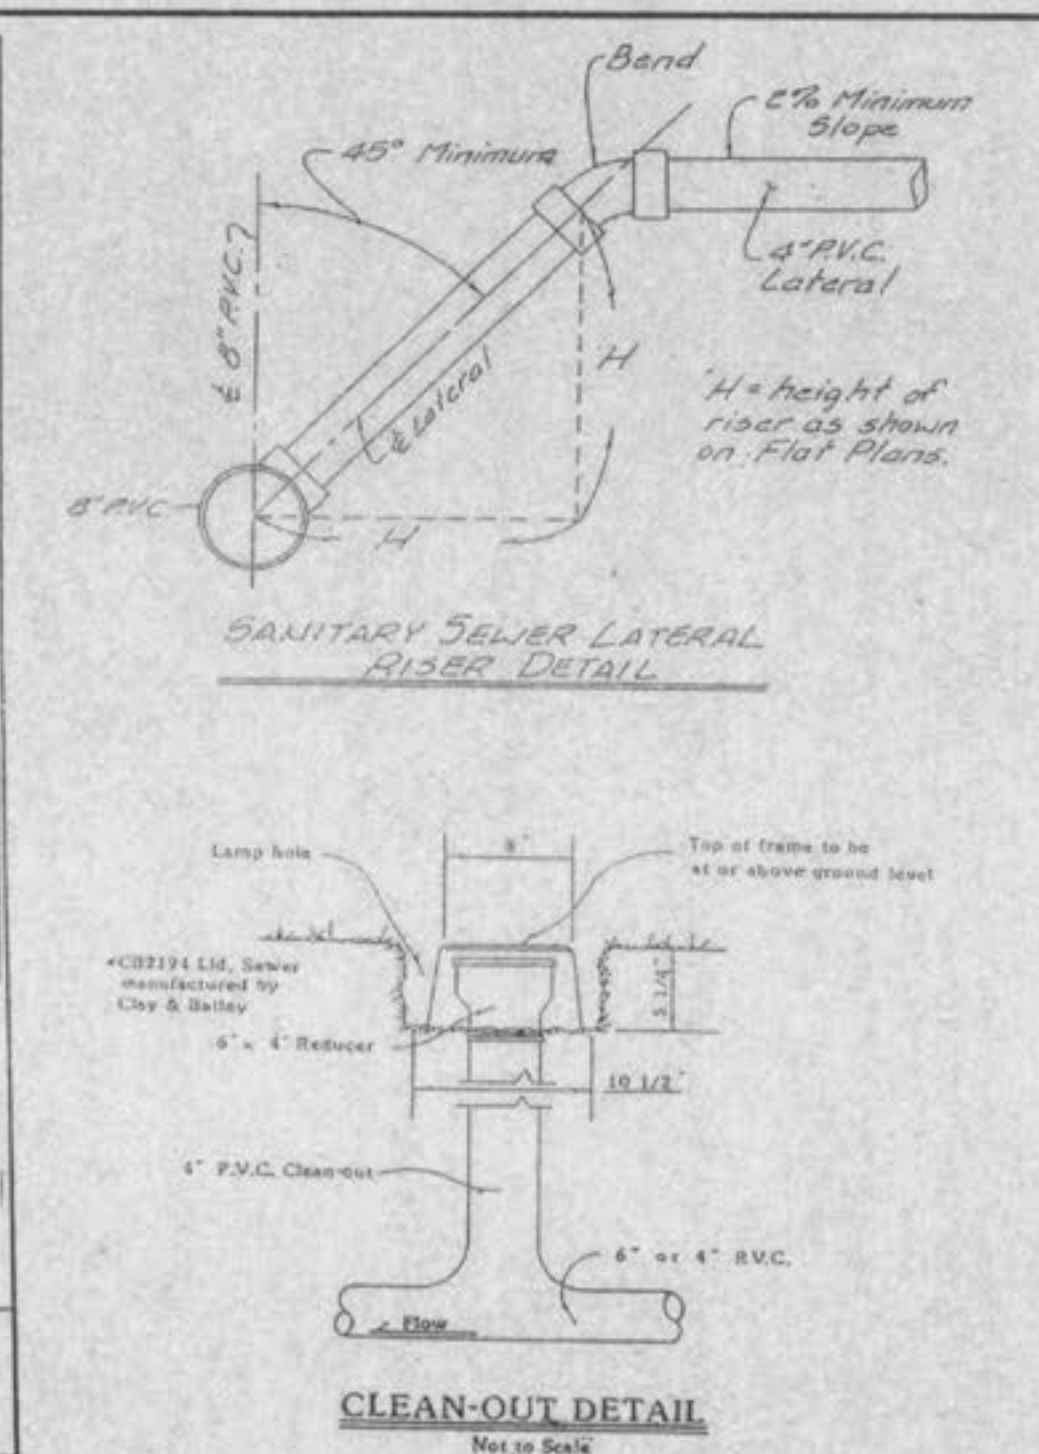


CLEAN-OUT DETAIL
 Not to Scale

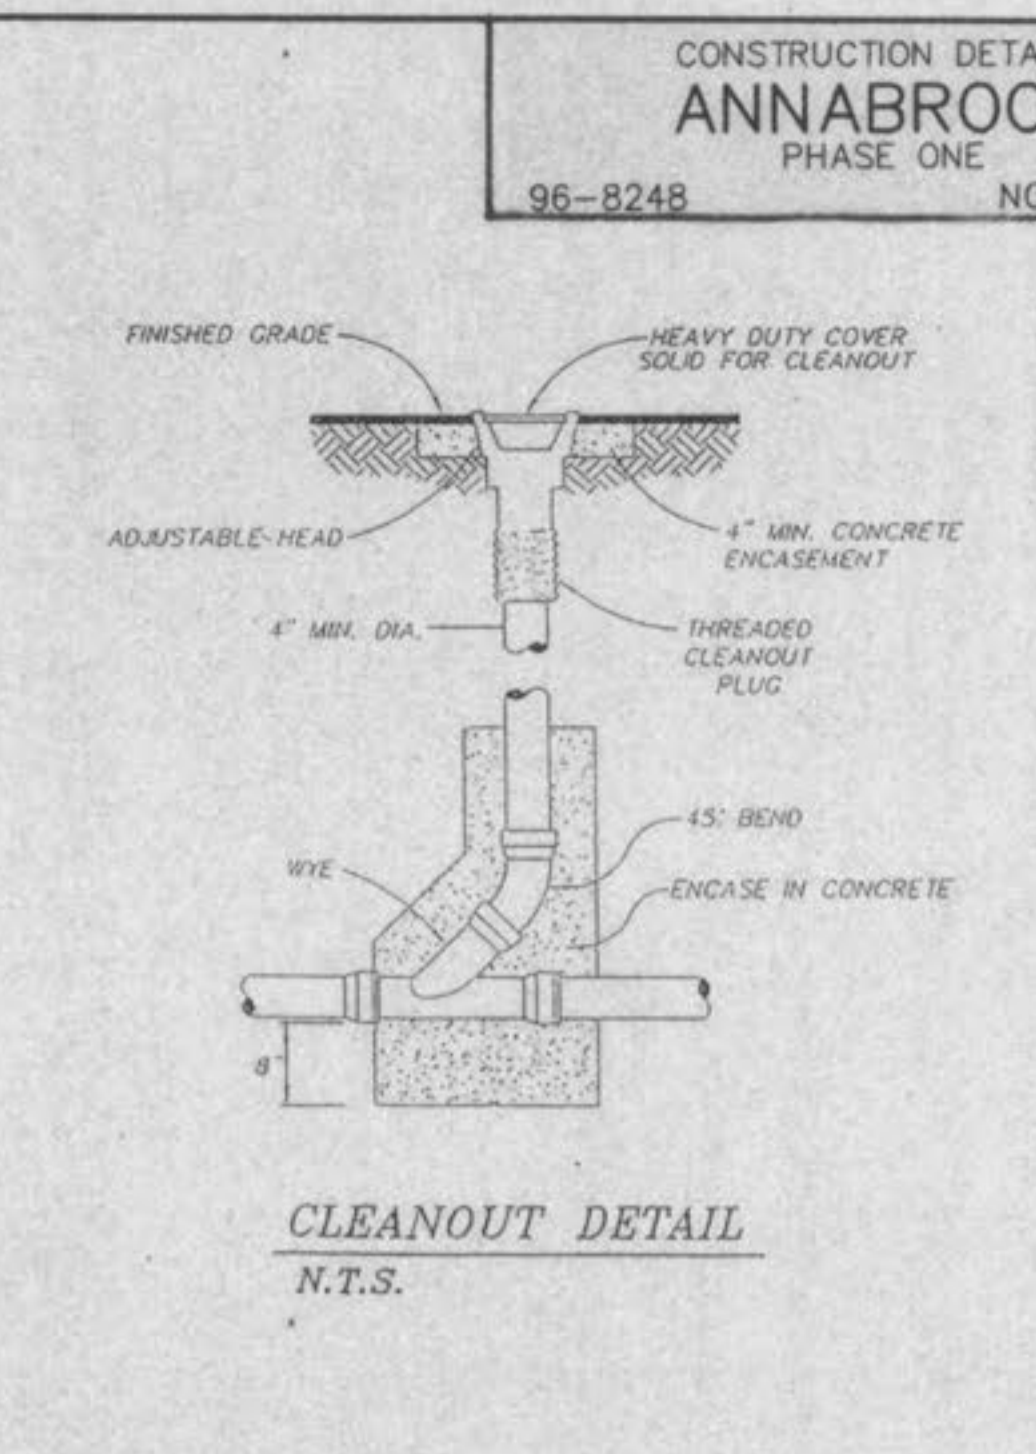


CLEANOUT DETAIL
 N.T.S.

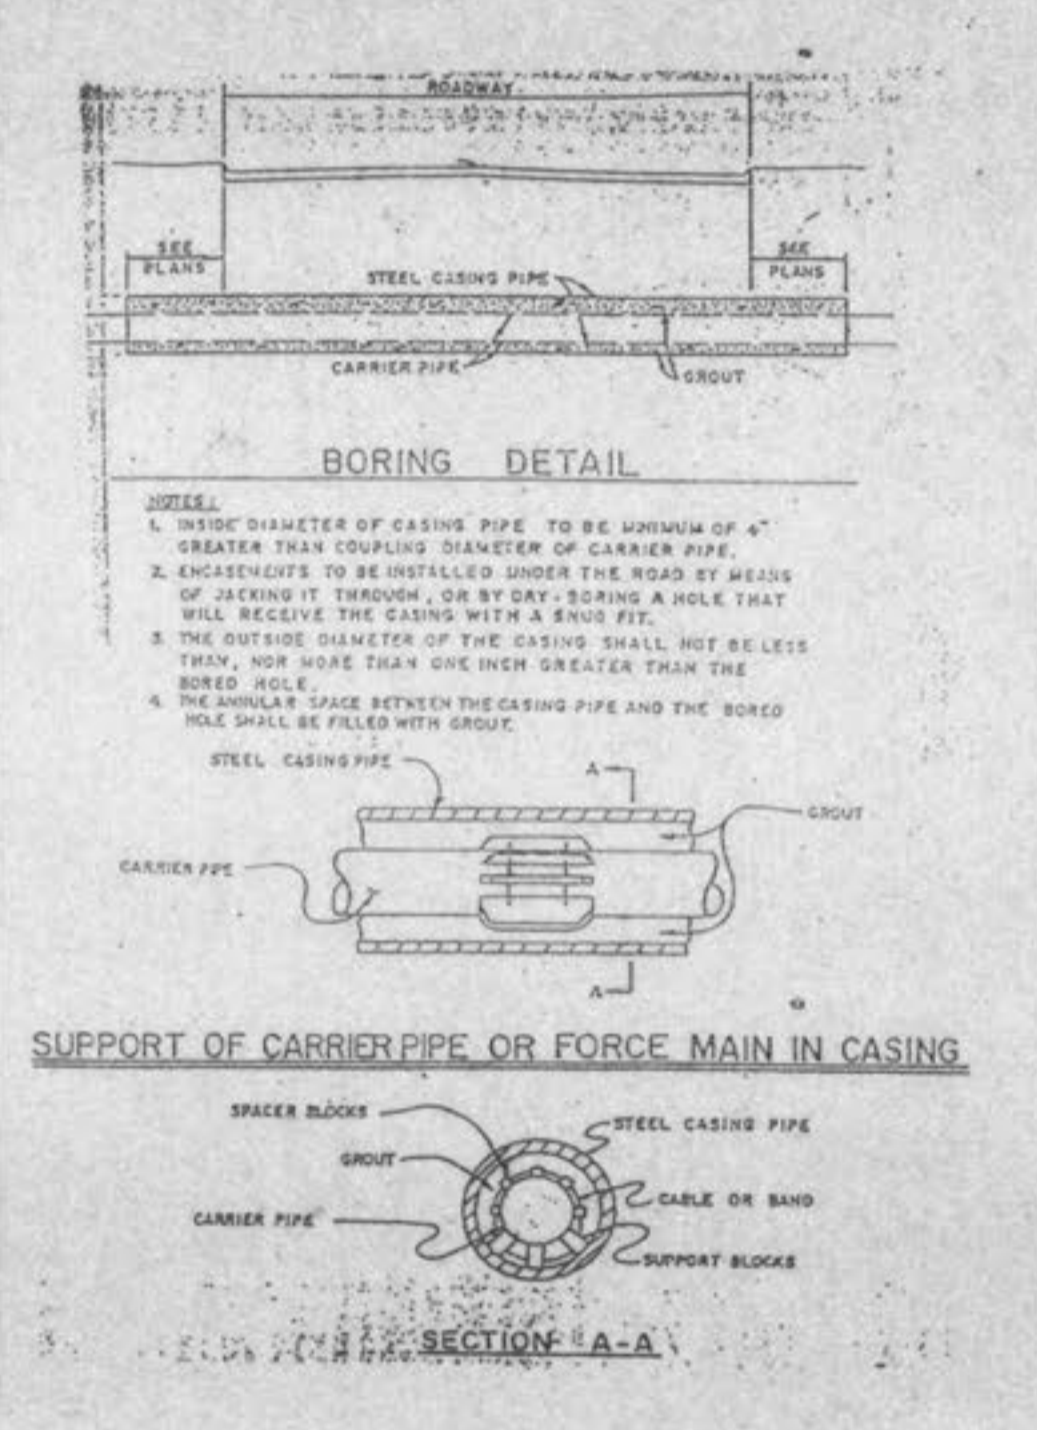


BORING DETAIL

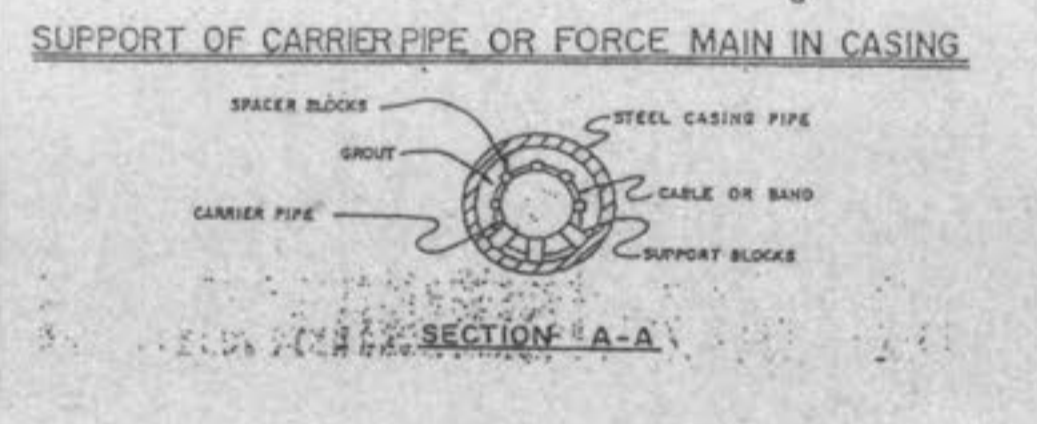

SUPPORT OF CARRIER PIPE OR FORCE MAIN IN CASING

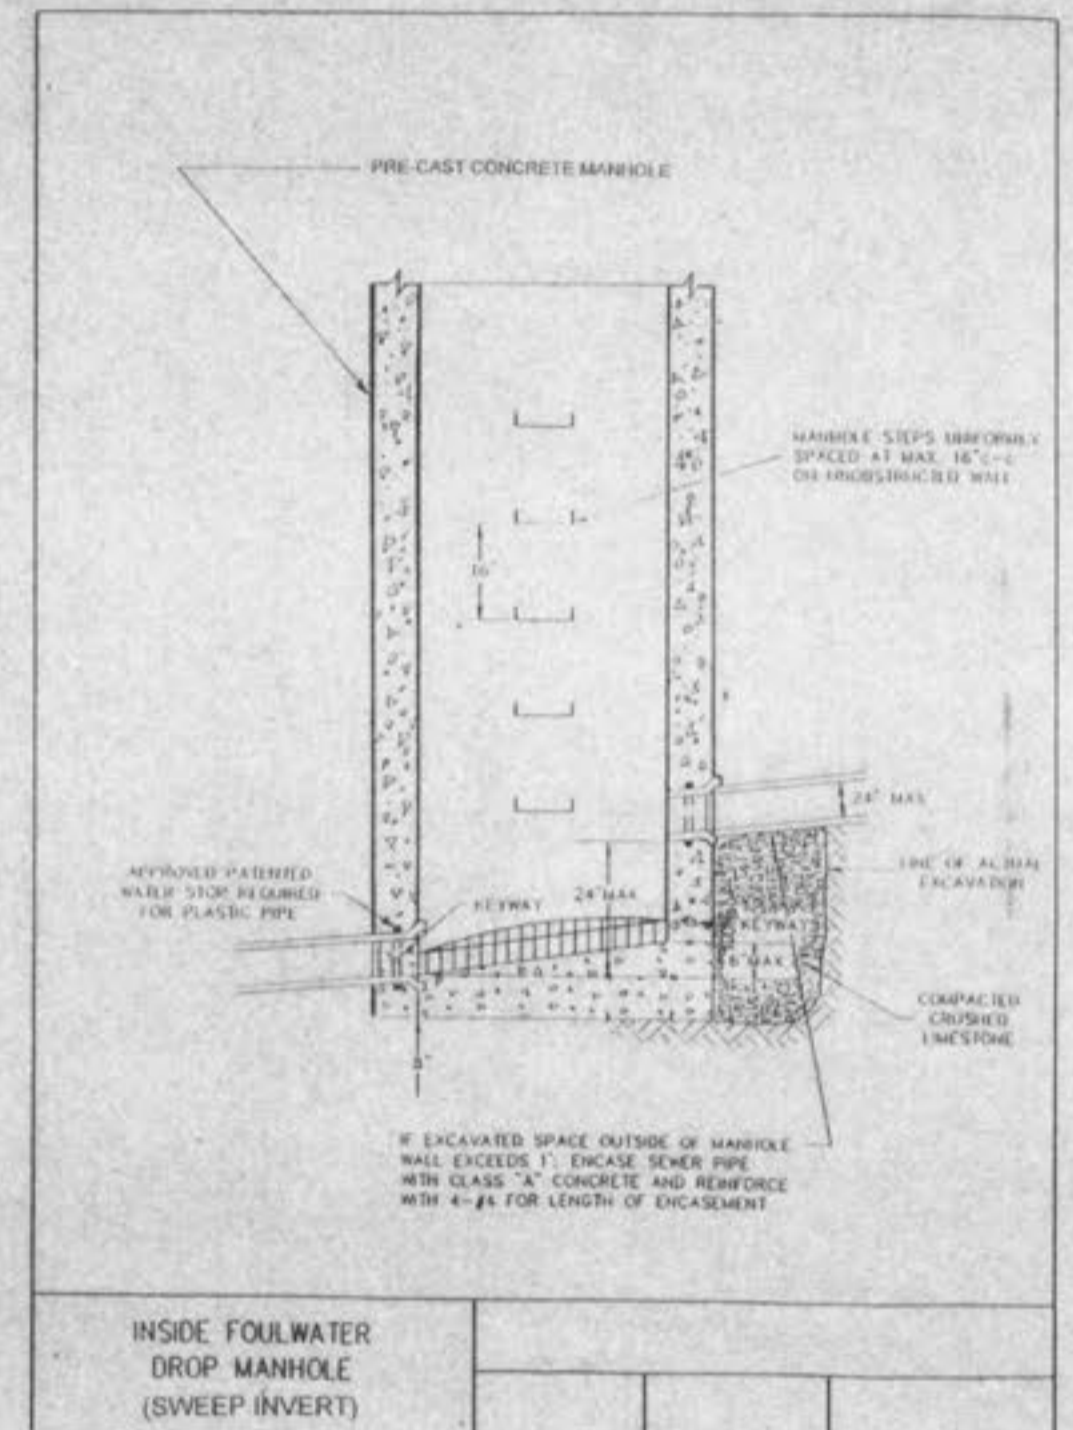


INSIDE FOUR WATER
 DROP MANHOLE
 (SWEEP INVERT)

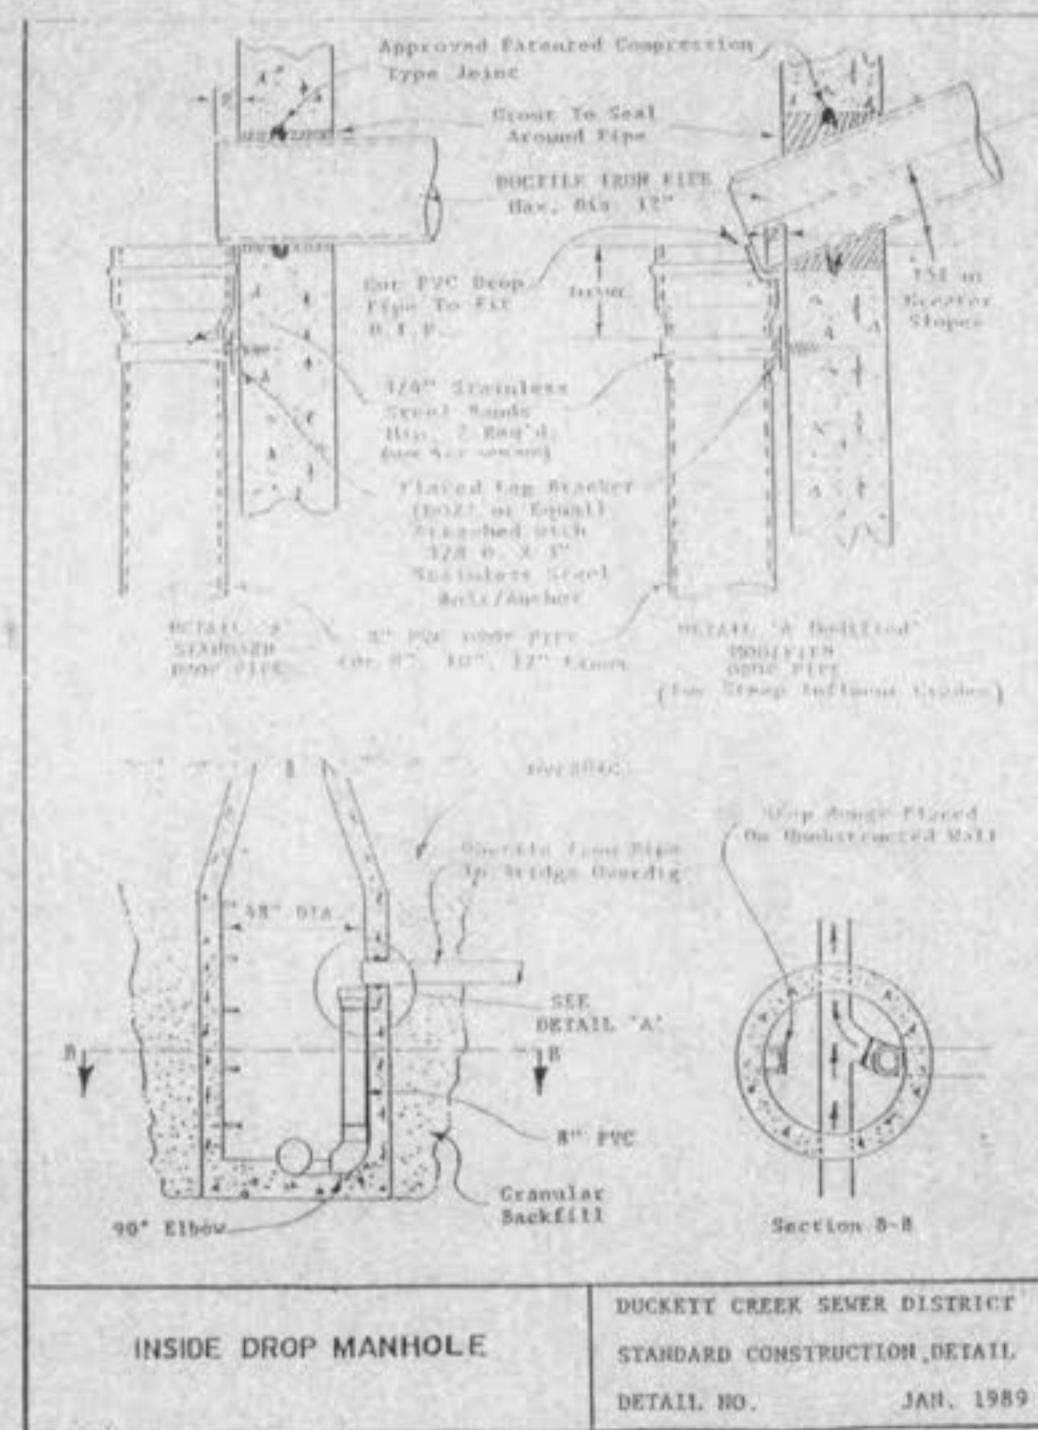

INSIDE DROP MANHOLE

DUCKETT CREEK SEWER DISTRICT
 STANDARD CONSTRUCTION DETAIL
 DETAIL NO. JAN. 1989

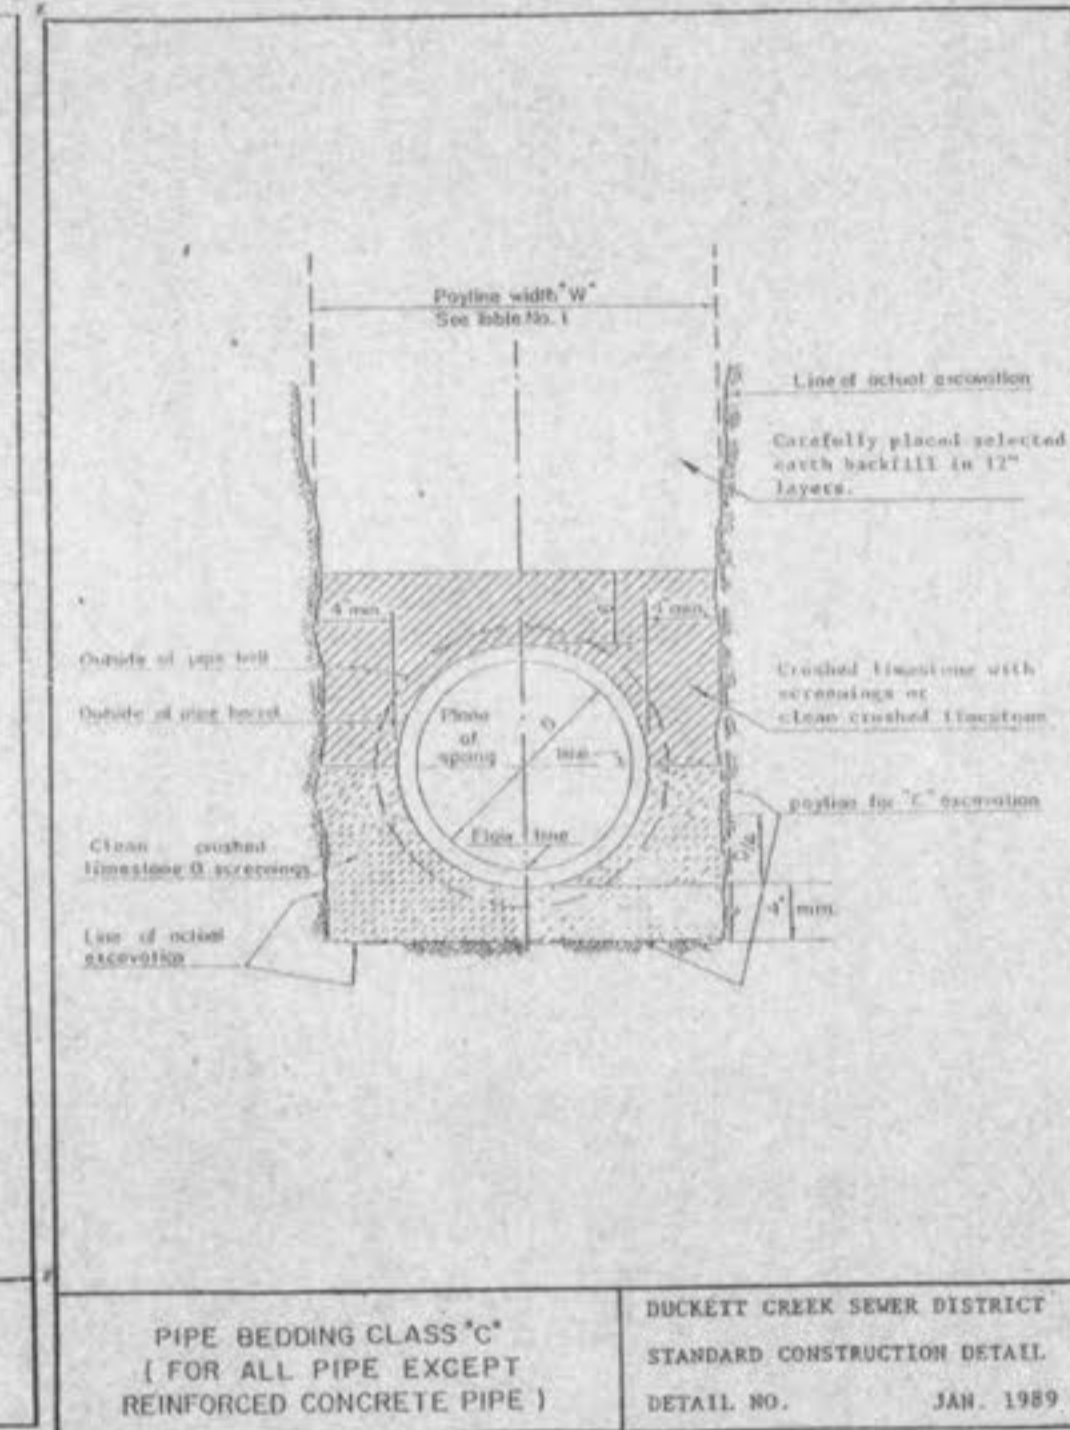

PIPE BEDDING CLASS 'C'
 (FOR ALL PIPE EXCEPT
 REINFORCED CONCRETE PIPE)

DUCKETT CREEK SEWER DISTRICT
 STANDARD CONSTRUCTION DETAIL
 DETAIL NO. JAN. 1989