



12.8.03  
Revisions:

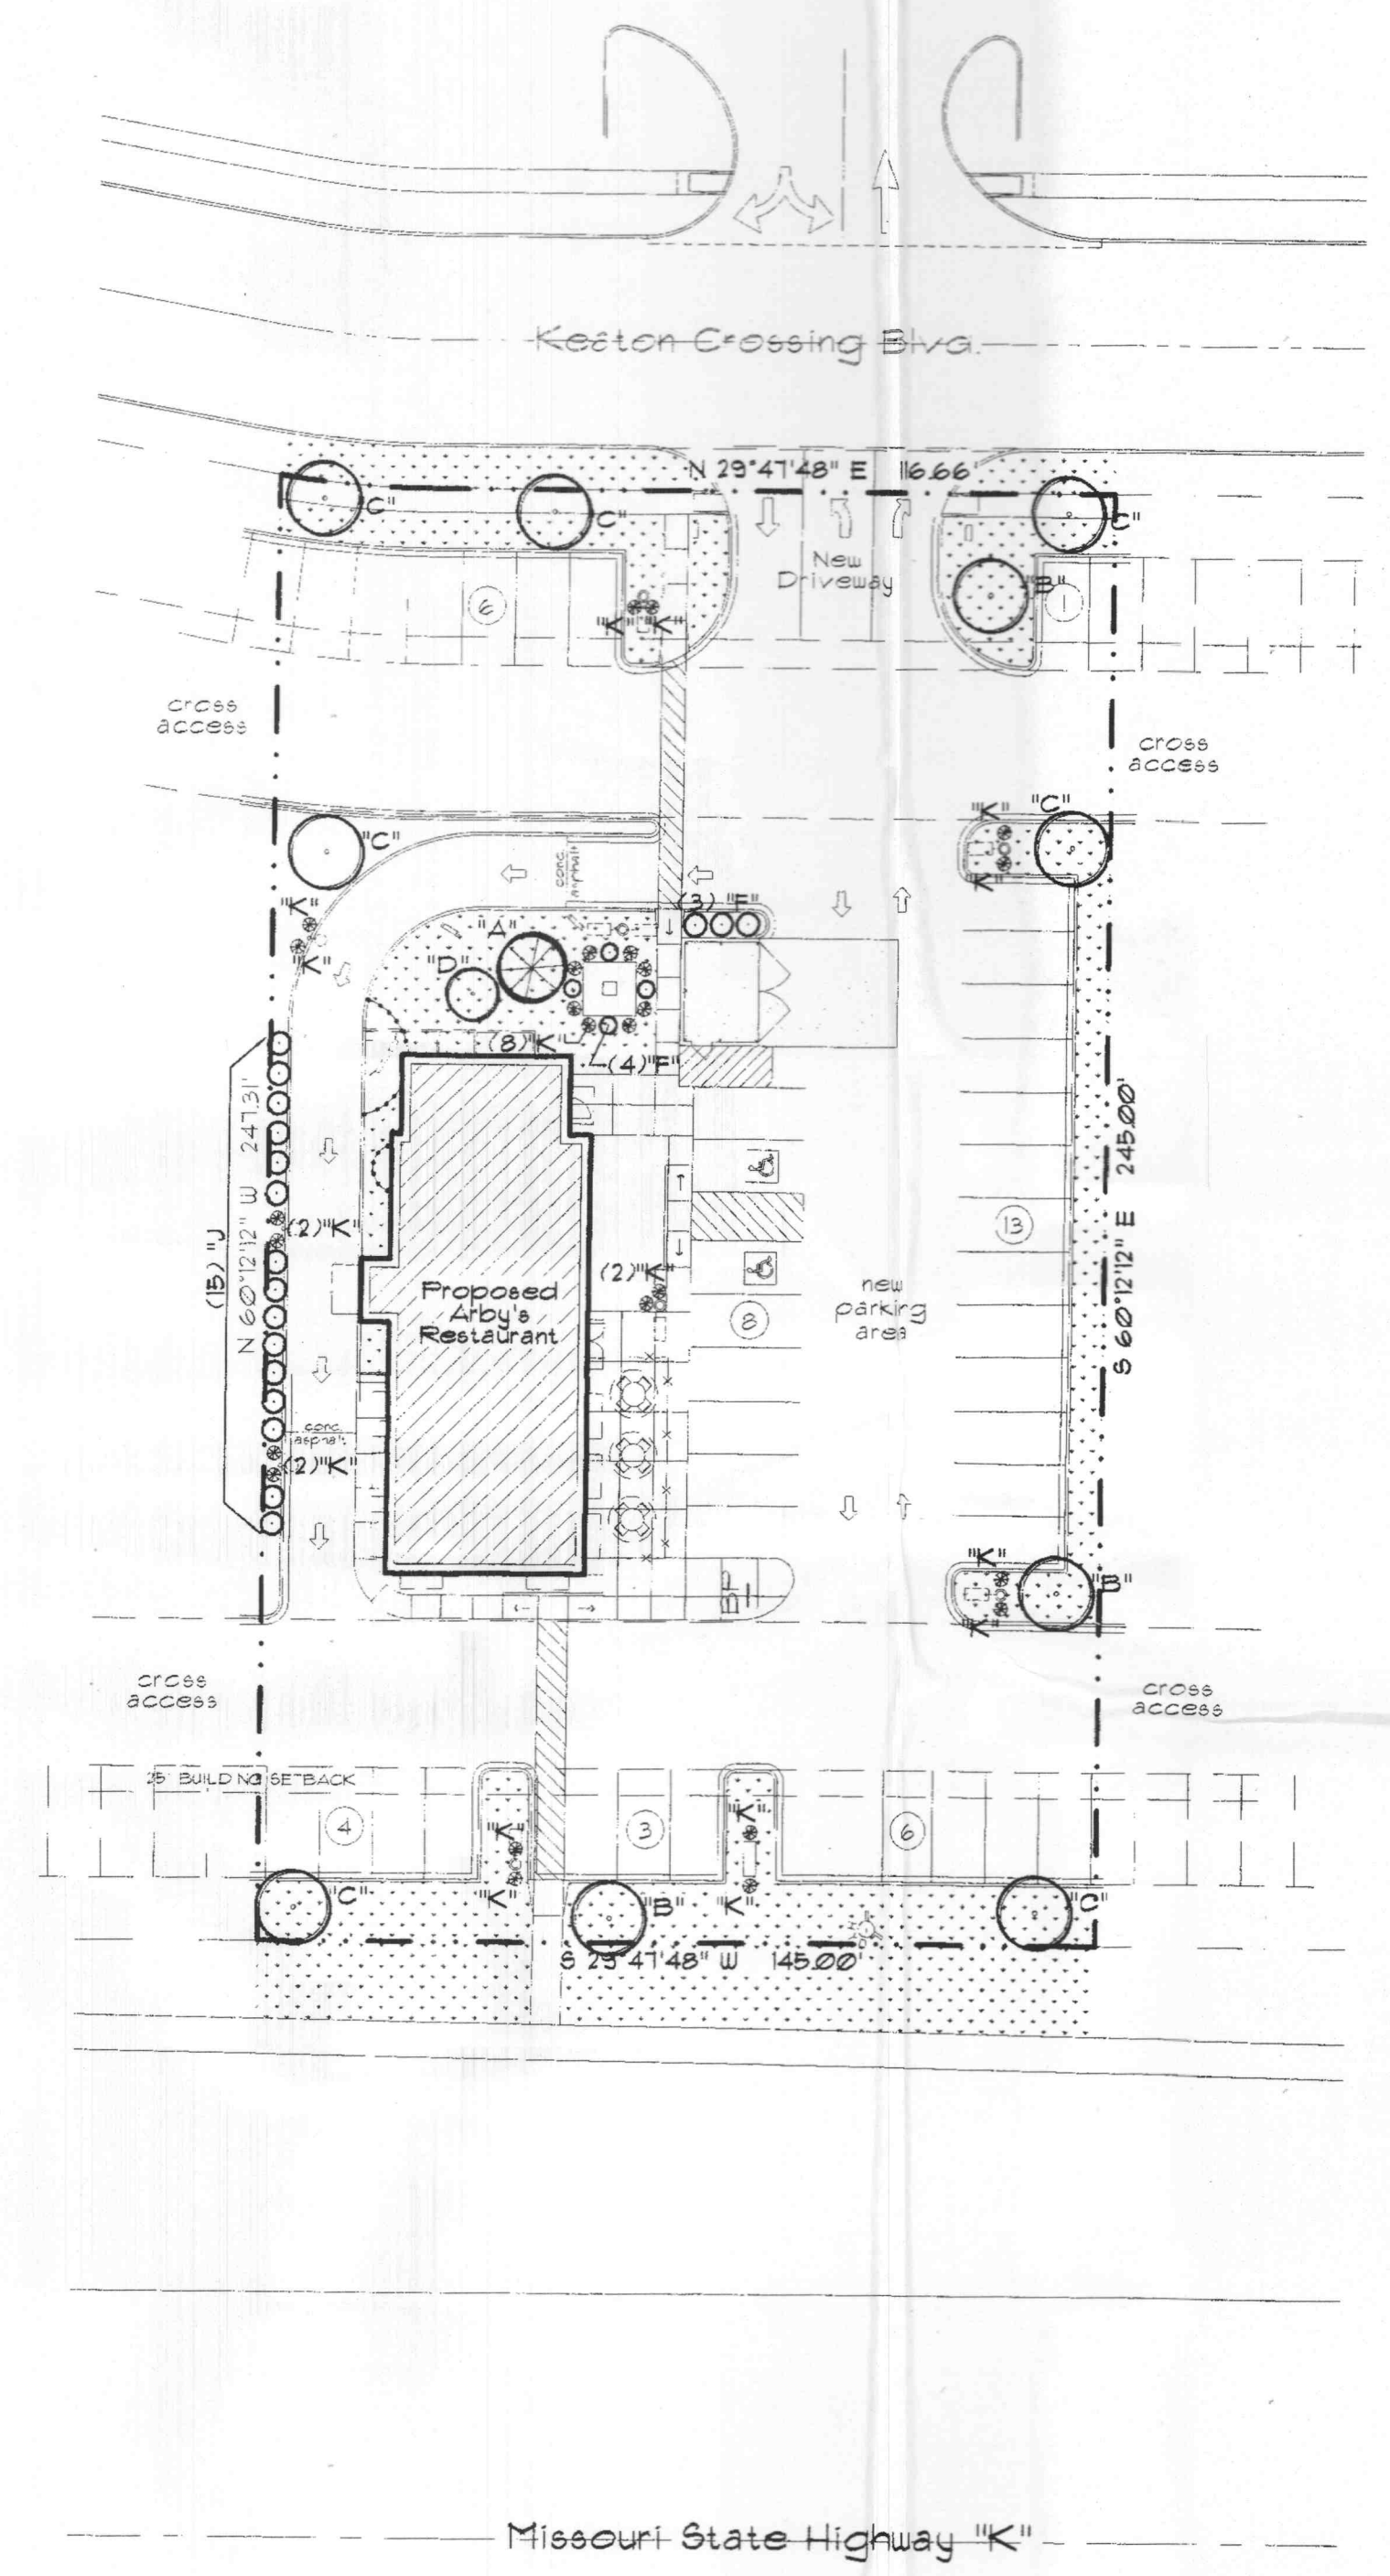

North  
A  
L-1  
Scale: 1"=30'-0"  
**Landscaping Plan**

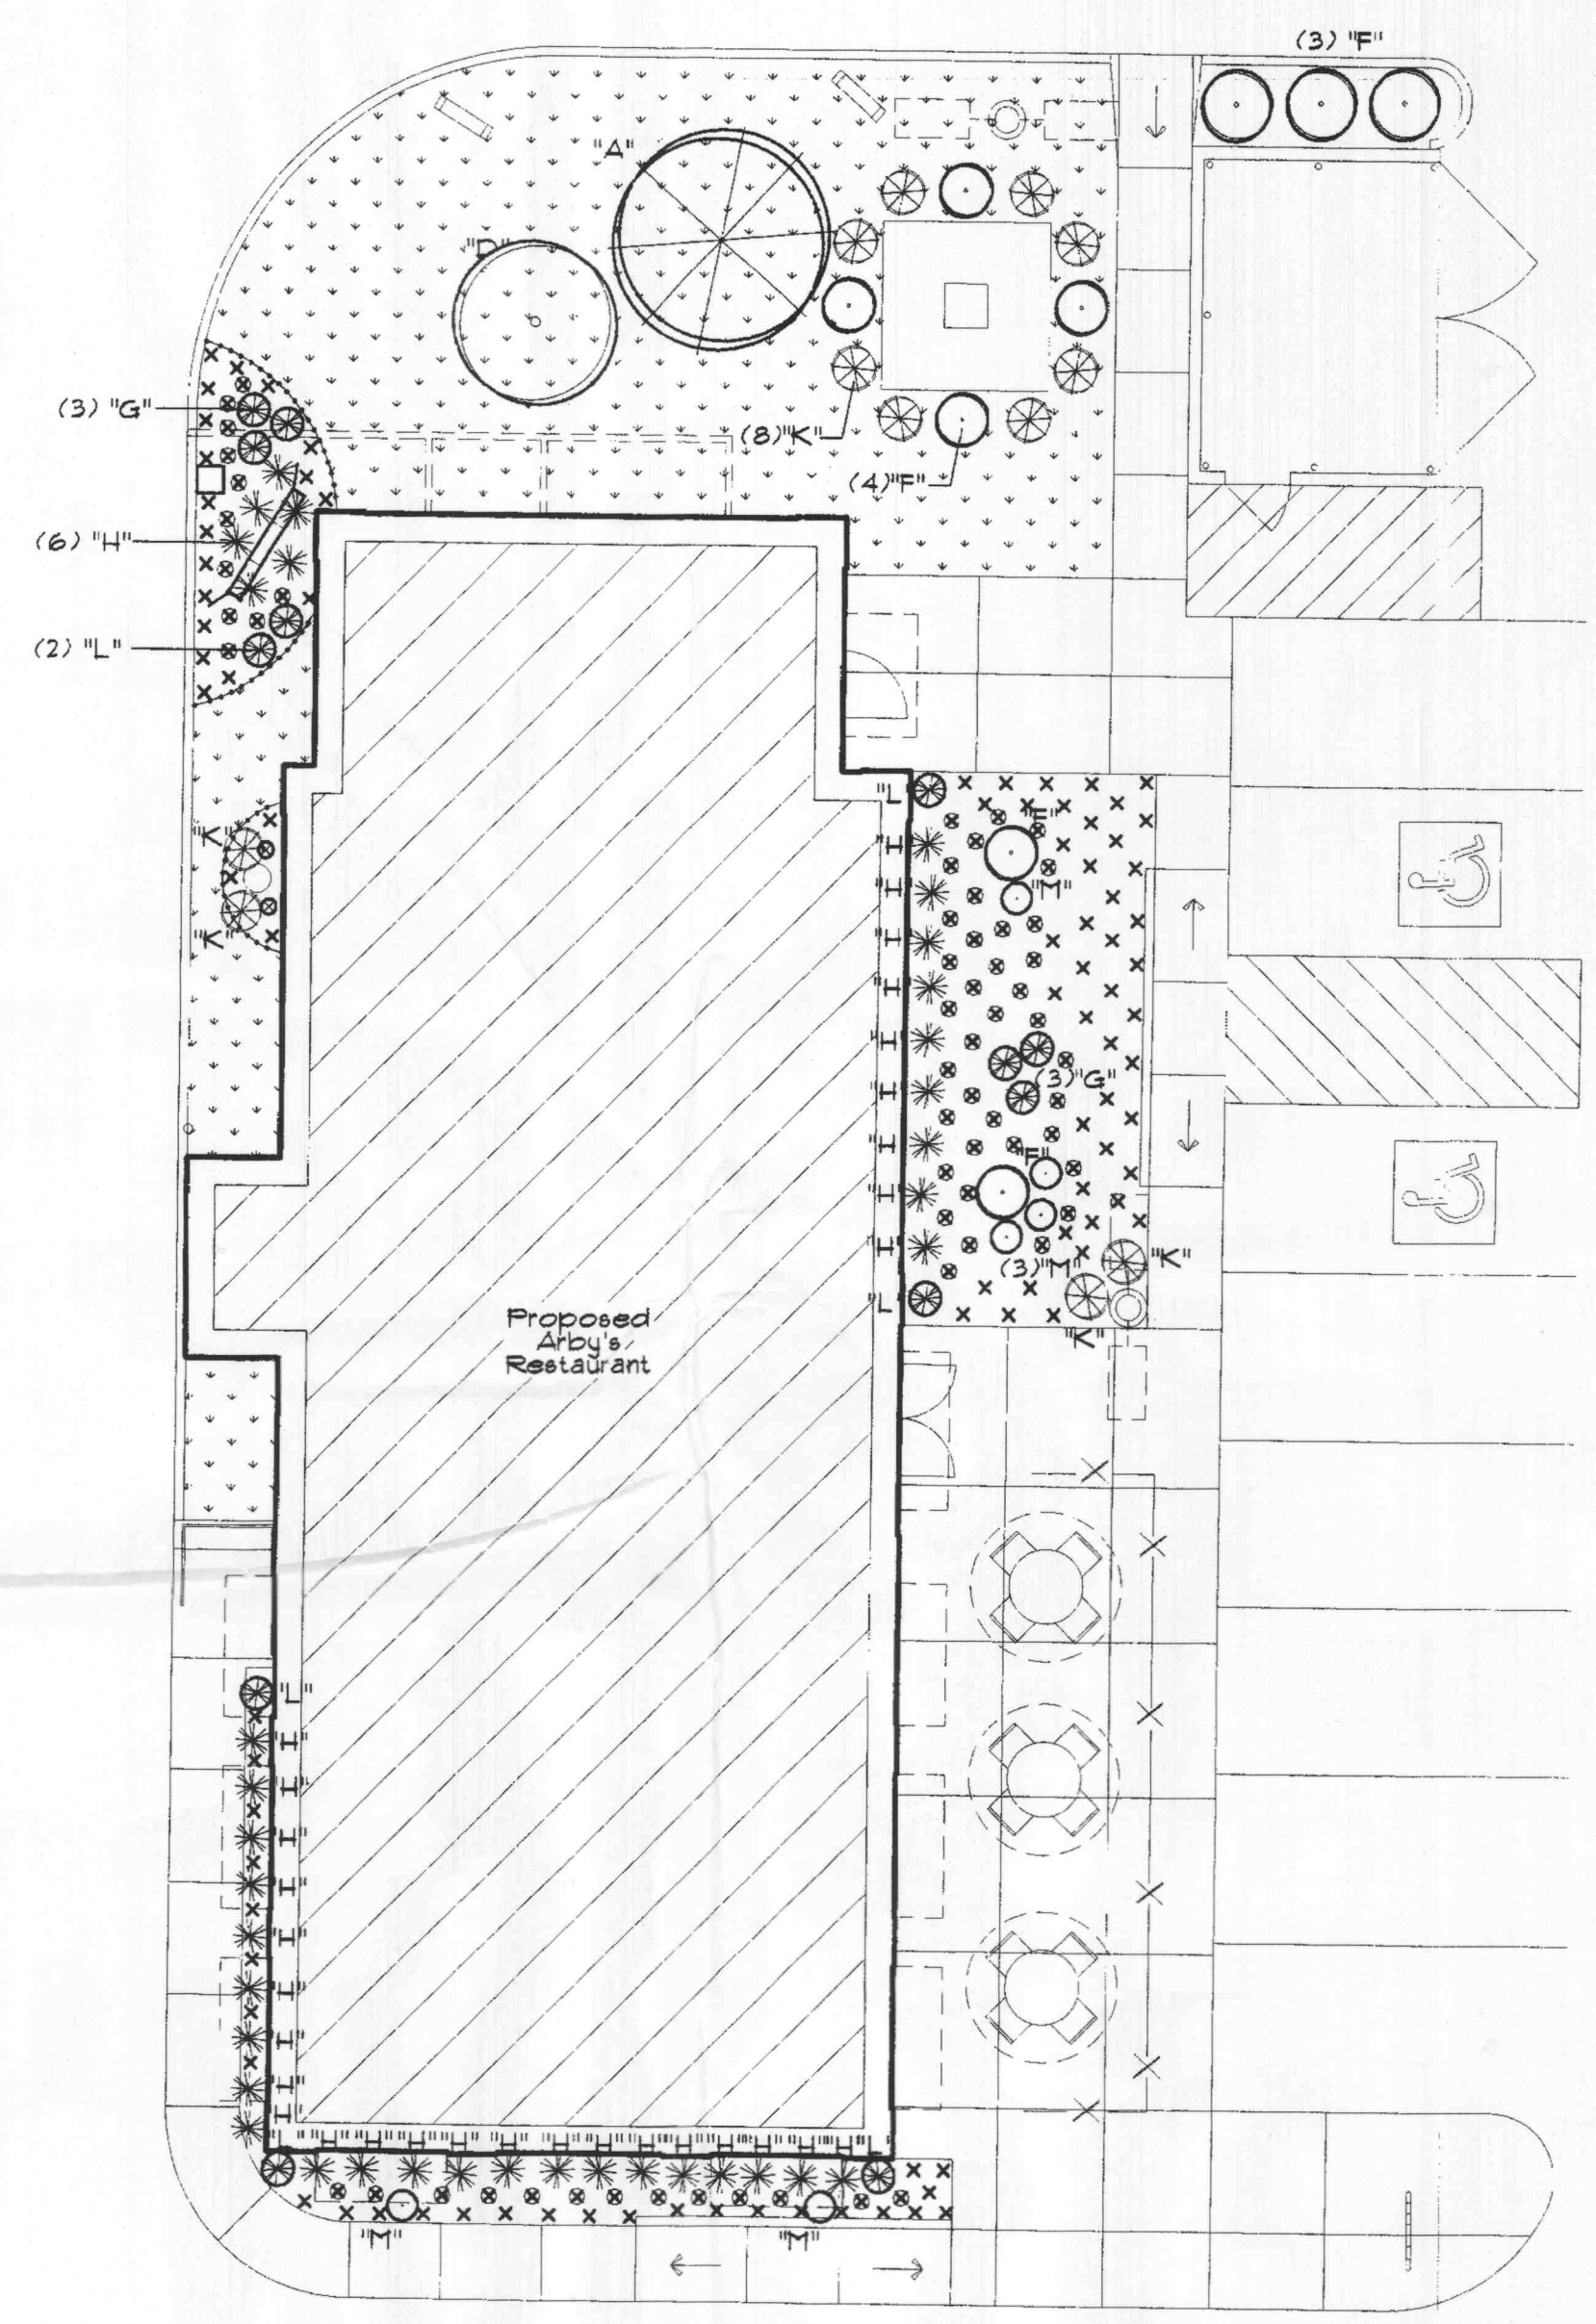

B  
L-1  
**Plan Detail**  
Scale: 1"=10'-0"

**-Warning-**

VERIFY ALL UTILITY AND DRAINAGE LOCATIONS AND DEPTHS AND REQUIRED CLEARANCES PRIOR TO INSTALLATION.

**GENERAL NOTES:**

- The Contractor Shall Provide An Automatic Underground Sprinkler System With A Moisture-Sensing Device Or A Rain Shut-Off Switch To All Landscaped Areas.
- Provide Pine Bark Mulch In All Planting Bed Areas, Except For The Planting Bed Surrounding The Manboard, Provide 3"-5" Multi Colored River Rock At That Area.
- Provide Sod At All Areas Not Indicated As Planting Beds.
- Landscaping Information Contained Herein Is Conceptual In Nature And Is Intended To Indicate Preliminary Locations And Types Of Landscaping To Be Provided. The Landscaping Contractor Shall Enlist A Landscape Architect If Required By The Building Official In Order To Ensure The Proper Installation Of Landscaping To Meet The Approval Of Local Jurisdictional Authorities.

Plant Schedule				
TREES				
MARK	QUANTITY	COMMON NAME	BOTANICAL NAME	SIZE
"A"	1	AUSTRIAN PINE	PINUS NIGRA	2" CAL.
"B"	3	FLOWERING DOGWOOD	-	2" CAL.
"C"	1	EASTERN REDBUD	CERCIS CANADENSIS	2" CAL.
"D"	1	AMBER MAPLE	-	2" CAL.
12 TOTAL TREES PROVIDED:				

SHRUBS				
MARK	QUANTITY	COMMON NAME	BOTANICAL NAME	SIZE
"E"	9	CRABE MYRTLE	LAGERSTROEMIA INDICA 'DWARF RED'	5 GAL.
"G"	6	DWARF YAUPOH HOLLY	ILEX VOMITORIA 'NANA'	5 GAL.
"H"	37	BLUE RUG JUNIPER	JUNIPERUS HORIZONTALIS 'WILTONII'	2 GAL.
"J"	15	COMPACT BURNING BUSH	EUONYMUS ALATUS 'COMPACTA'	5 GAL.
"K"	28	MAIDEN GRASS	MISCANTHUS SINENSIS 'GRACILLIMUS'	5 GAL.
"L"	7	DWARF FOUNTAIN GRASS	FENNISSETUM ALOPECUROI DES 'HAMLEN'	5 GAL.
"M"	6	MUGO PINE	PINUS MUGENS	5 GAL.
108 TOTAL SHRUBS PROVIDED:				

Perennials & Sod				
MARK	QUANTITY	COMMON NAME	BOTANICAL NAME	SIZE
X	93	MONKEY GRASS	LIRIOPE MUSCARI 'BIG BLUE'	1 GAL.
Ø	62	DWARF PURPLE NANDINA	NANDINA DOMESTICA 'NANA PURPUREA'	1 GAL.
∇	-	BERMUDA SOD	-	-
.....	-	LANDSCAPE EDGING	-	-
155 TOTAL PERENNIALS PROVIDED:				
*All Planting Bed Areas Shall Have Pine Bark Mulch Or River Rock, See Note 2.				

New Restaurant For:

**Arby's - Keaton Crossing**  
O'Fallon, Missouri

**White Design Group, P.C.**  
Architectural and Interiors Consulting  
5801 EAST 41ST STREET, SUITE 712, TULSA, OKLAHOMA 74135

**Sheet Content**  
Landscaping Plan, Plan Detail, Plant Schedule

**Case:**  
00-27-012

**Sheet Number**  
L-1  
Date: 12-08-03