



SANITARY SEWER PROFILE
 HORIZONTAL SCALE: 1"=40'
 VERTICAL SCALE: 1"=10'


LINETYPE LEGEND	
---	EXISTING GRADE
---	PROPOSED GRADE
---	HYDRAULIC GRADE
---	PROPOSED PAVEMENT
---	GRANULAR BACKFILL
---	COMPACTED FILL

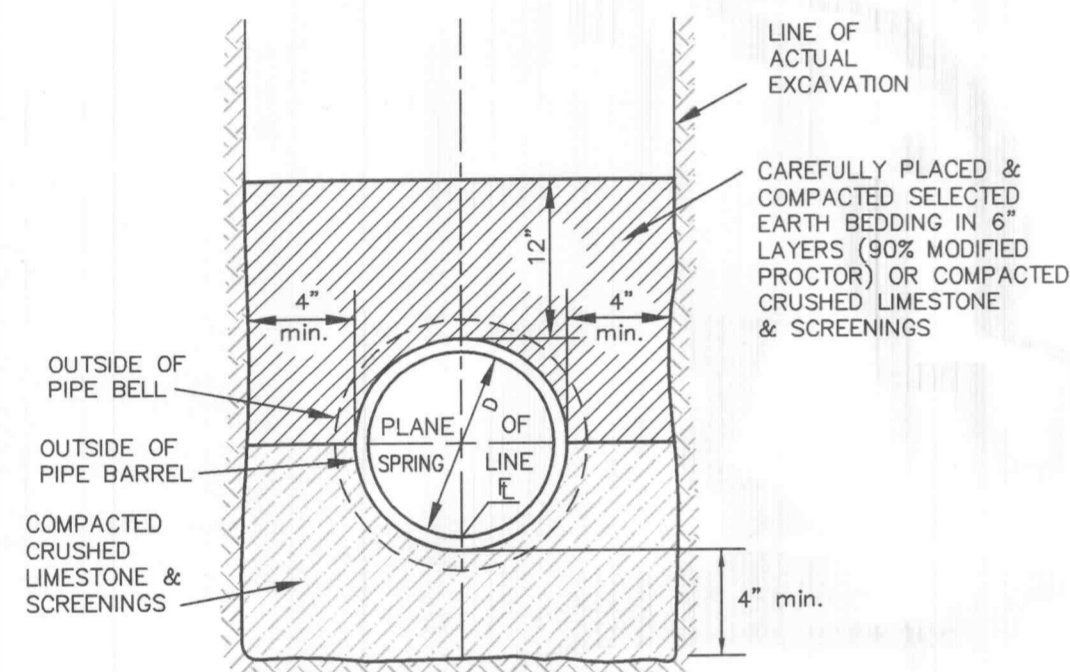

PIPE BEDDING CLASS "C"
 (MODIFIED FOR REINFORCED CONCRETE PIPE)

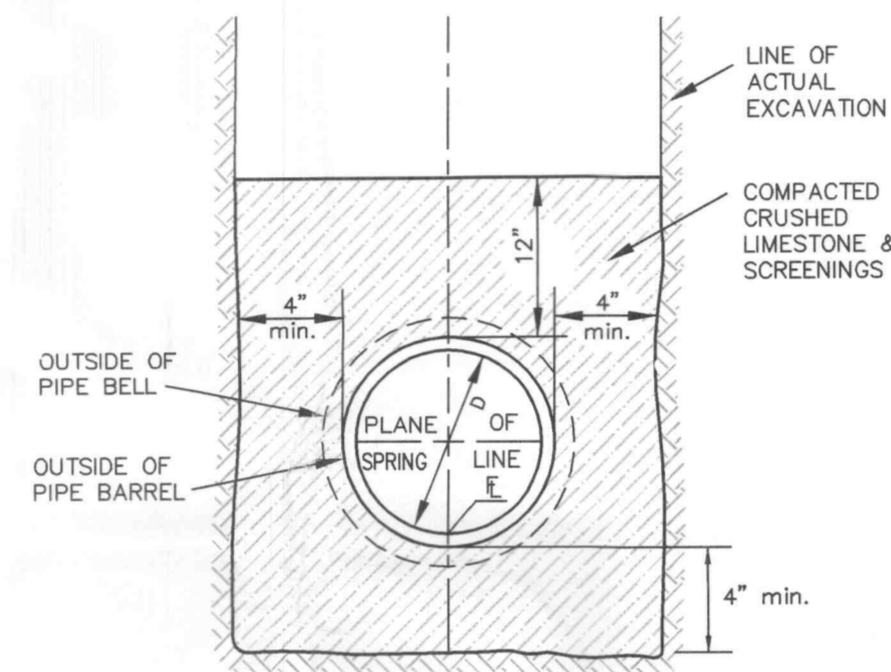

PIPE BEDDING CLASS "C"
 (FOR ALL PIPE EXCEPT REINFORCED CONCRETE PIPE)

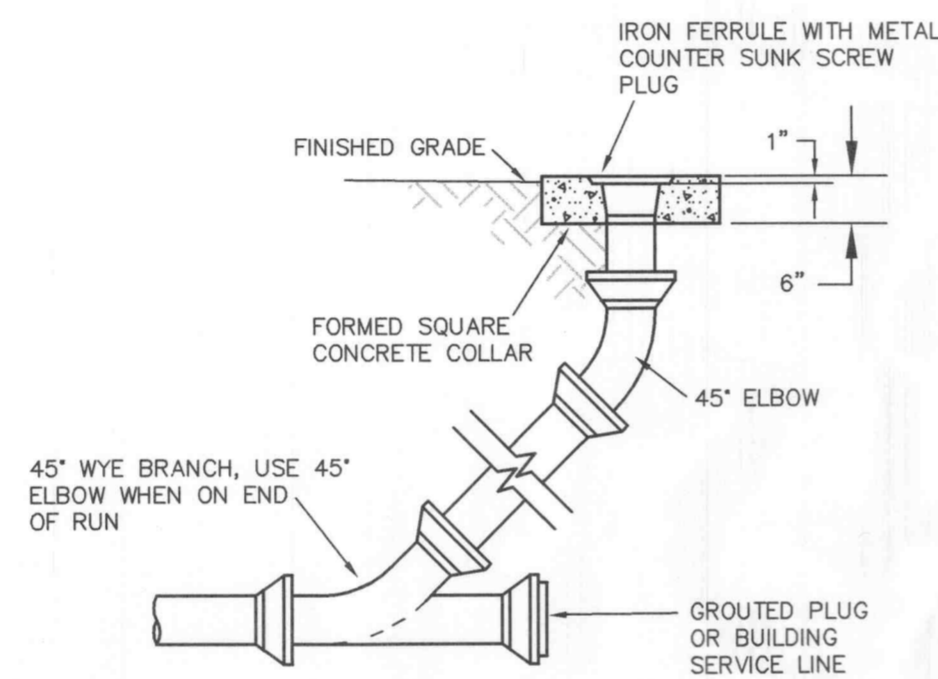


CLEANOUT DETAIL
 (n.t.s.)

- △ 05/20/05 REVISED PER CITY COMMENT LETTERS DATED 4-11-05 AND 4-27-05
- △ 04/29/05 REVISED WATER LINE PER PWSO NO. 2 COMMENTS
- △ 04/26/05 REVISED FOR M&DOT COMMENTS
- △ 04-21-05 REVISED WATER LINE CONNECTION
- △ 04-15-05 REVISED SANITARY SEWER
- △ 04-12-05 REVISED SANITARY SEWER-EX. WATER LINE CONFLICT
- △ 04-07-05 REVISED SANITARY SEWER PER AS-BUILT CONDITIONS
- △ 02-15-05 REVISED SANITARY PROFILE-SHOWED EX. STORM CROSSING
- △ 01-20-05 REVISED PER M&DOT'S COMMENTS/RAISED SITE
- △ 12-16-04 REVISED PER ST. CHARLES COUNTY WATER NO. 2 COMMENTS
- △ 11-24-04 REVISED PER CITY COMMENT LETTER DATED 11-15-04

DETAILS AND SANITARY SEWER PROFILE

TERRA RETAIL DEVELOPMENT/ASHLEY FURNITURE

P&Z NOS: 98-126.03
 98-126.04
 5/20/05

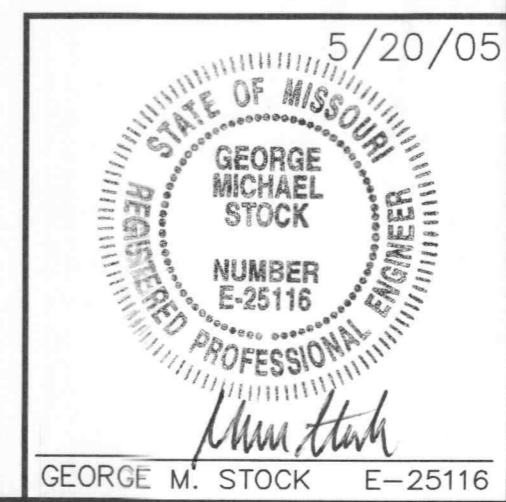

Stock & Associates
 Consulting Engineers, Inc.

257 Chesterfield Business Parkway
 St. Louis, MO 63005
 PH. (636) 530-9100
 FAX (636) 530-9130
 e-mail: general@stockassoc.com
 Web: www.stockassoc.com

DRAWN BY:	DATE:	CHECKED BY:	DATE:	JOB NUMBER:	SHEET:
J.P.P.	10/20/04	G.M.S.	10/20/04	204-3381	C8 of 23

O:\DRAW\3300\2043381\PLANS\08-DETAILS.dwg, 5/23/2005 10:52:24 AM, KIP 6054.pcl