

FINAL SURVEY
 DATE: _____ BY: _____
 NOTEBOOK NUMBER: _____
 NO. _____


ORIGINAL SURVEY
 DATE: _____ BY: _____
 NOTEBOOK NUMBER: _____
 NO. _____

TOP OF CURB ELEVATIONS
 CUL-DE-SAC

533.01
1/4 533.25
1/4 533.50
1/4 533.75
534.00
1/4 534.40
1/4 534.70
1/4 535.55
1/4 536.00
1/4 535.95
1/4 535.55
1/4 535.20
1/4 534.75
534.25
1/4 534.00
534.17

Top of Curb Elevations
 SW Roundings

Autumn Mist Court
518.00
1/4 529.70
1/4 529.70
1/4 528.90
528.50
1/4 528.44
528.43
Autumn Chase Drive
528.19

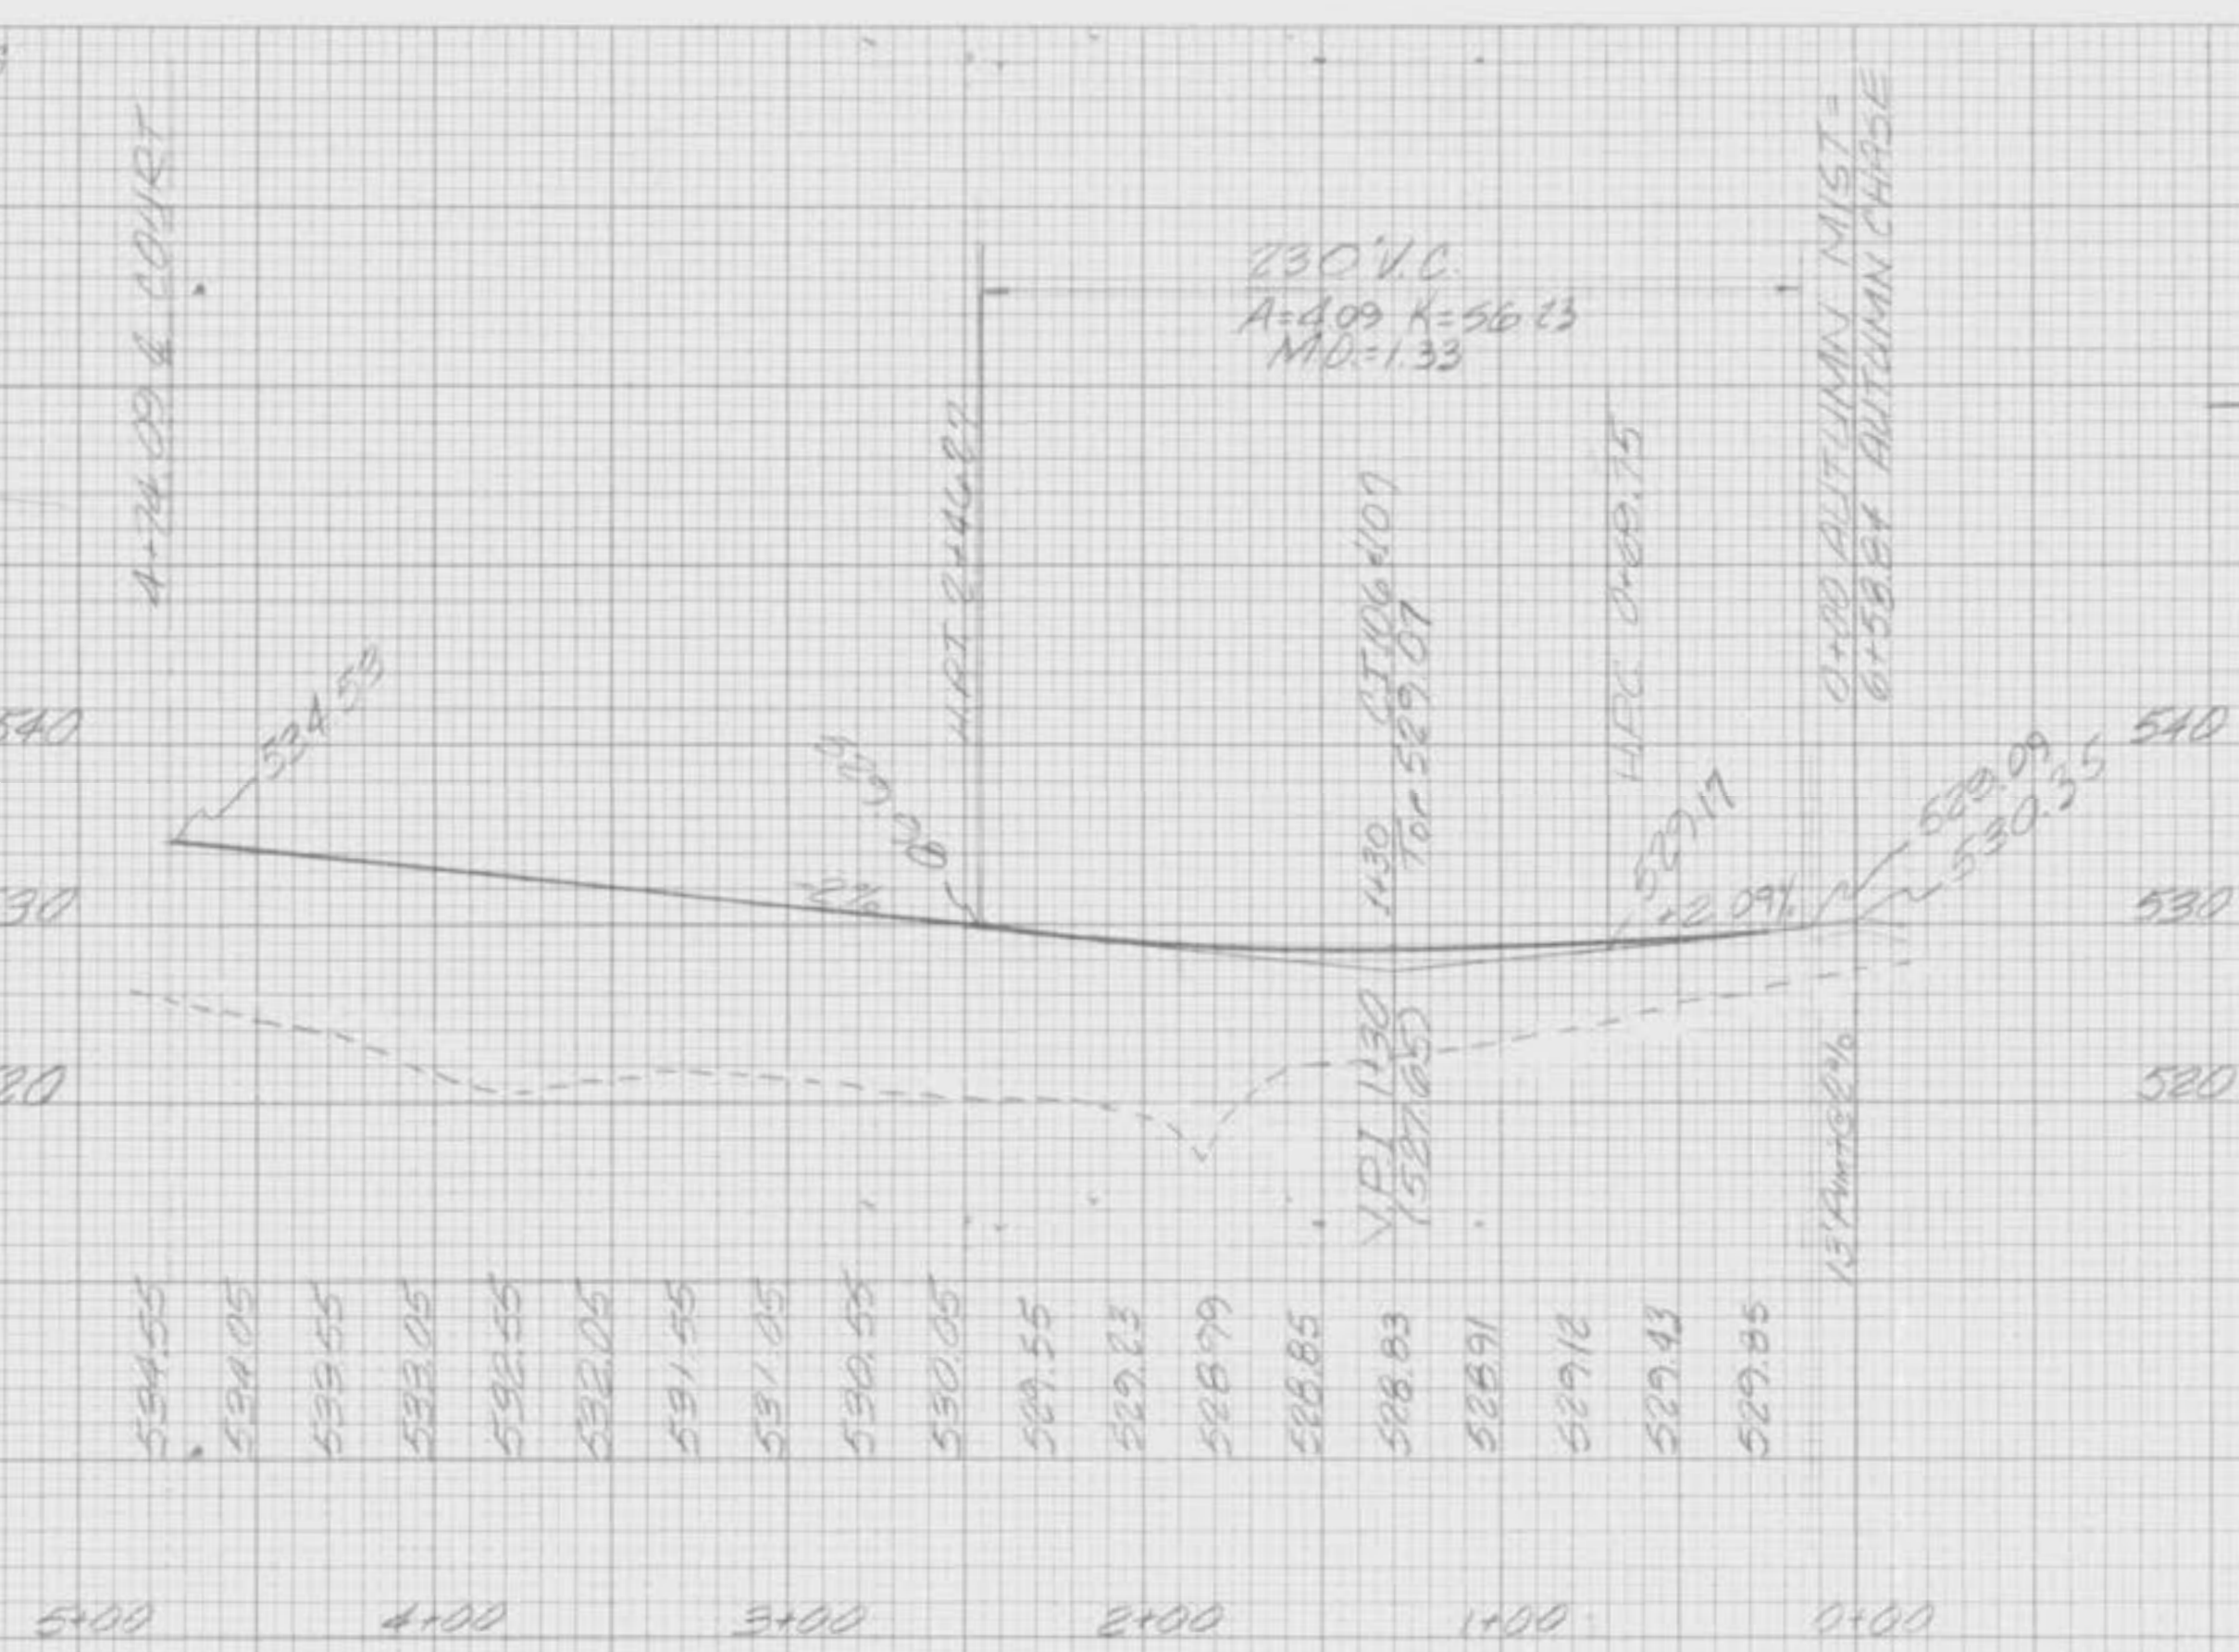

AUTUMN MIST COURT

SCALE: 1"=50' HOR
 1"=10' VERT