


1 East Elevation
1/8" = 1'-0"

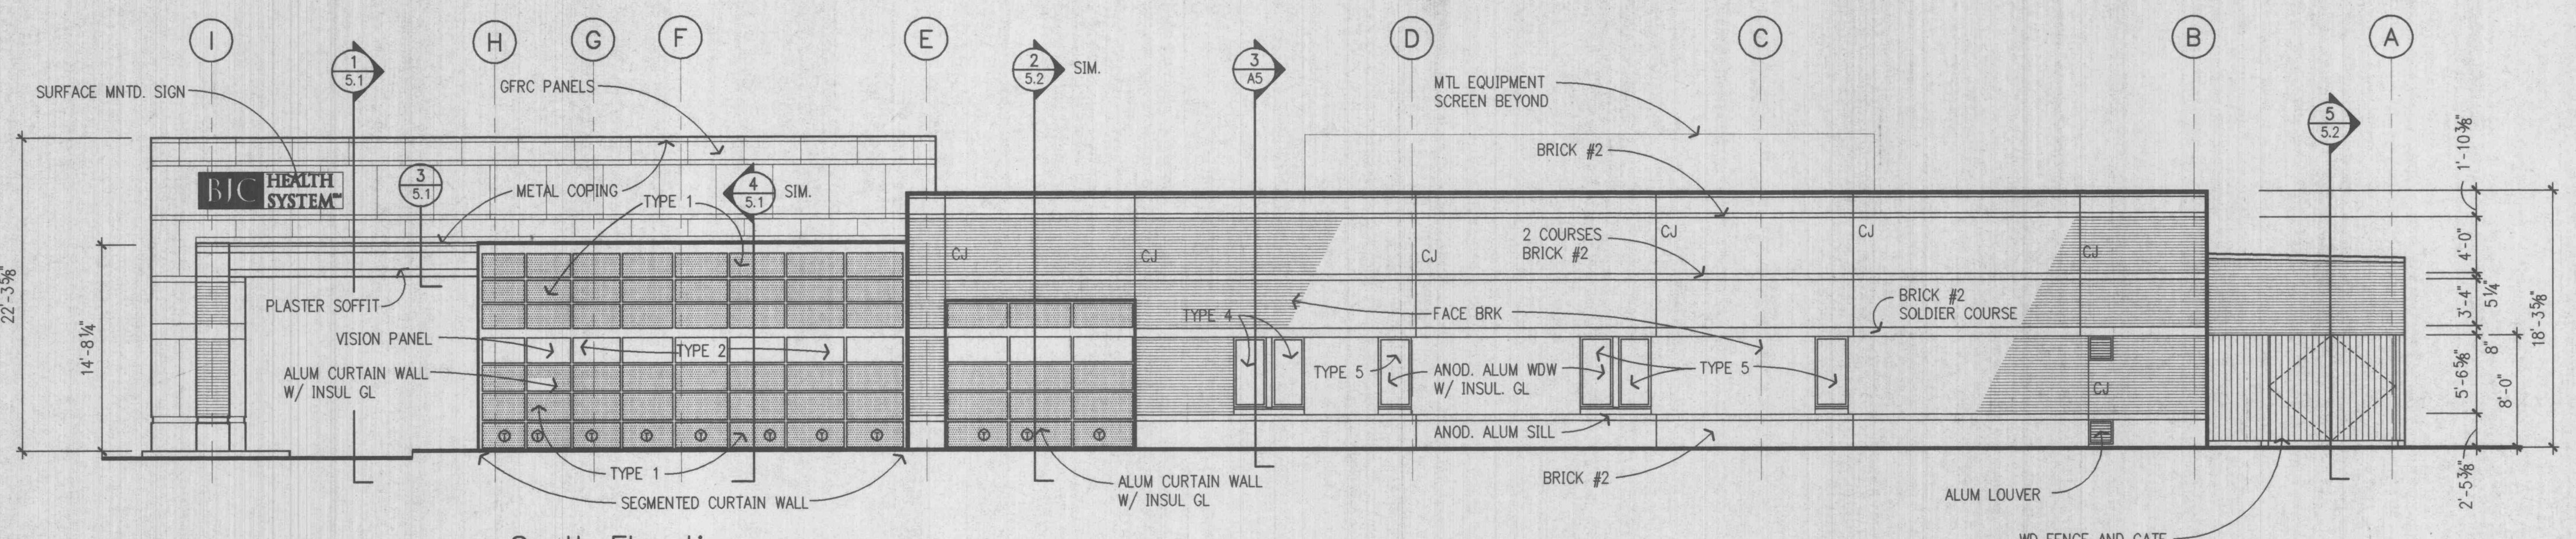


2 South Elevation
1/8" = 1'-0"


GLASS LEGEND

SHADING INDICATES SPANDREL GLASS - TYPE 1
 ○ TEMPERED GLASS
 VISION GLASS TYPICAL SEE ELEVATIONS FOR TYPES


GENERAL NOTE:
 REFER TO DETAIL 7/A5 FOR ADD ALTERNATE #1 WHICH REPLACES ALL BRICK #2 WITH CAST STONE.

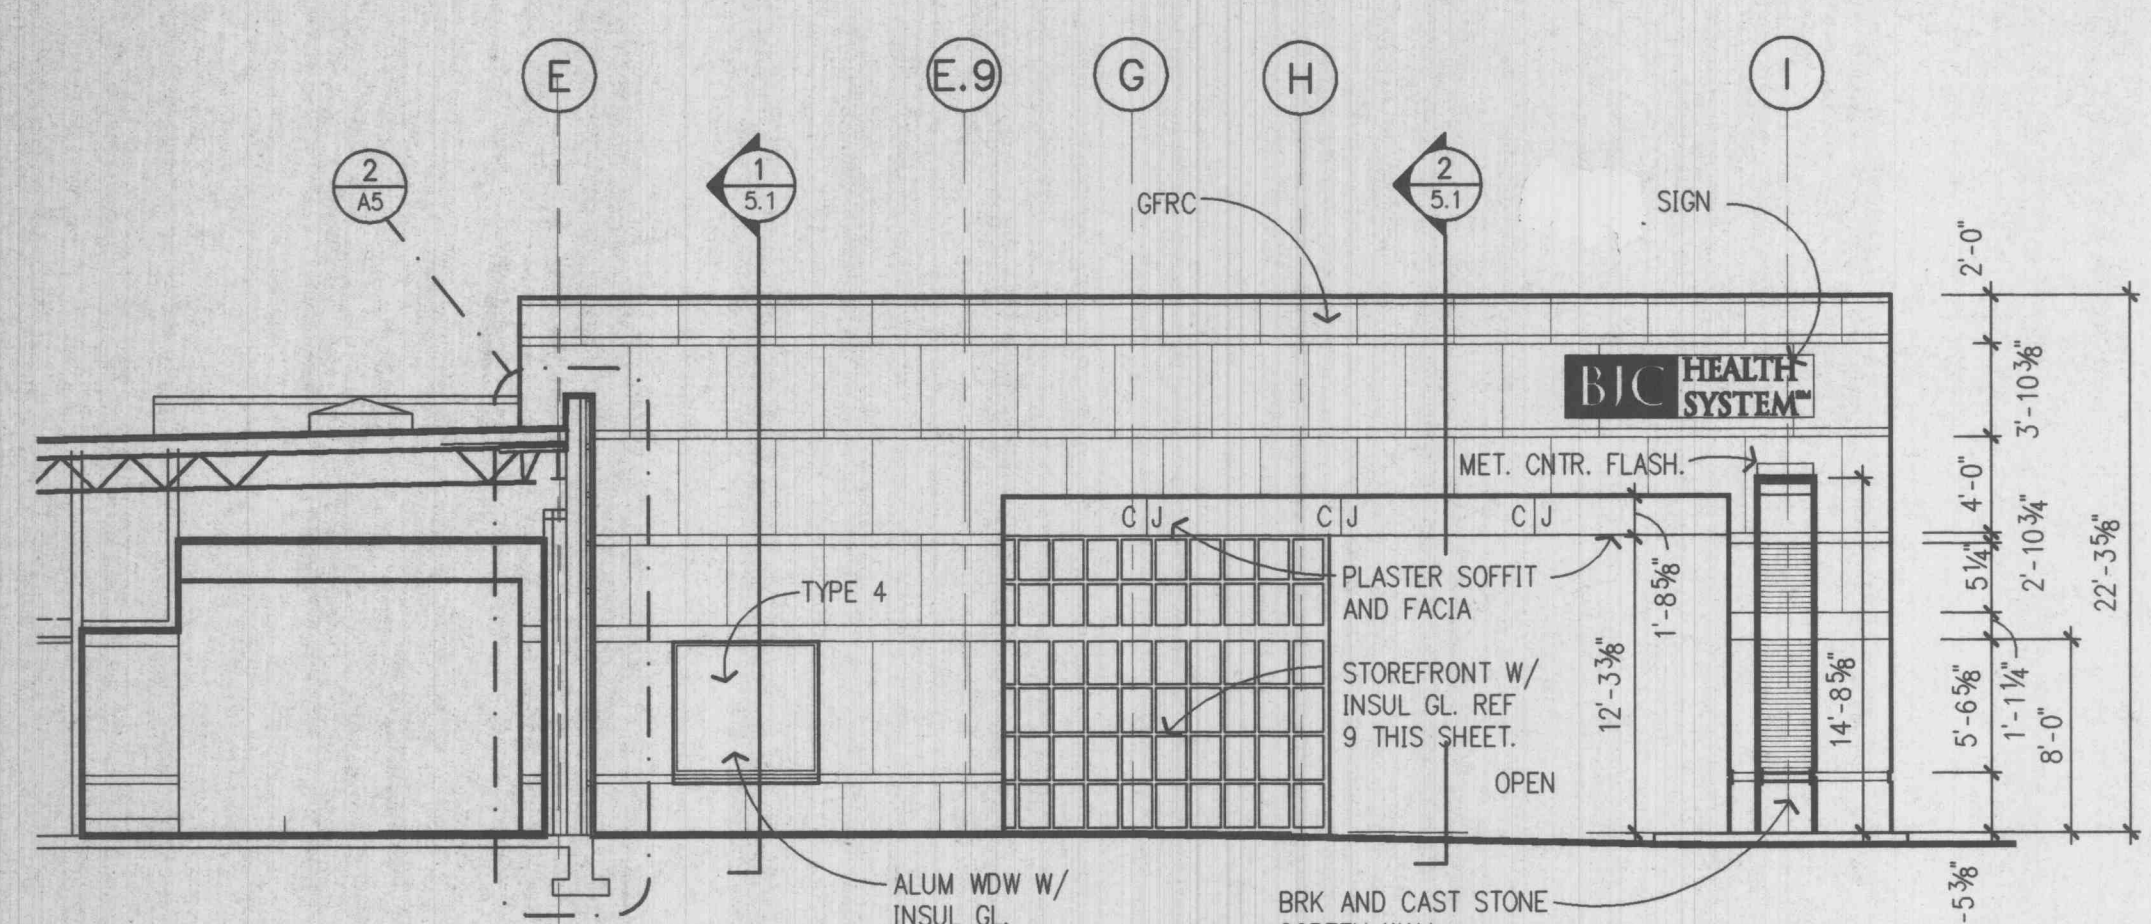


3 Section Thru Waiting
1/2" = 1'-0"

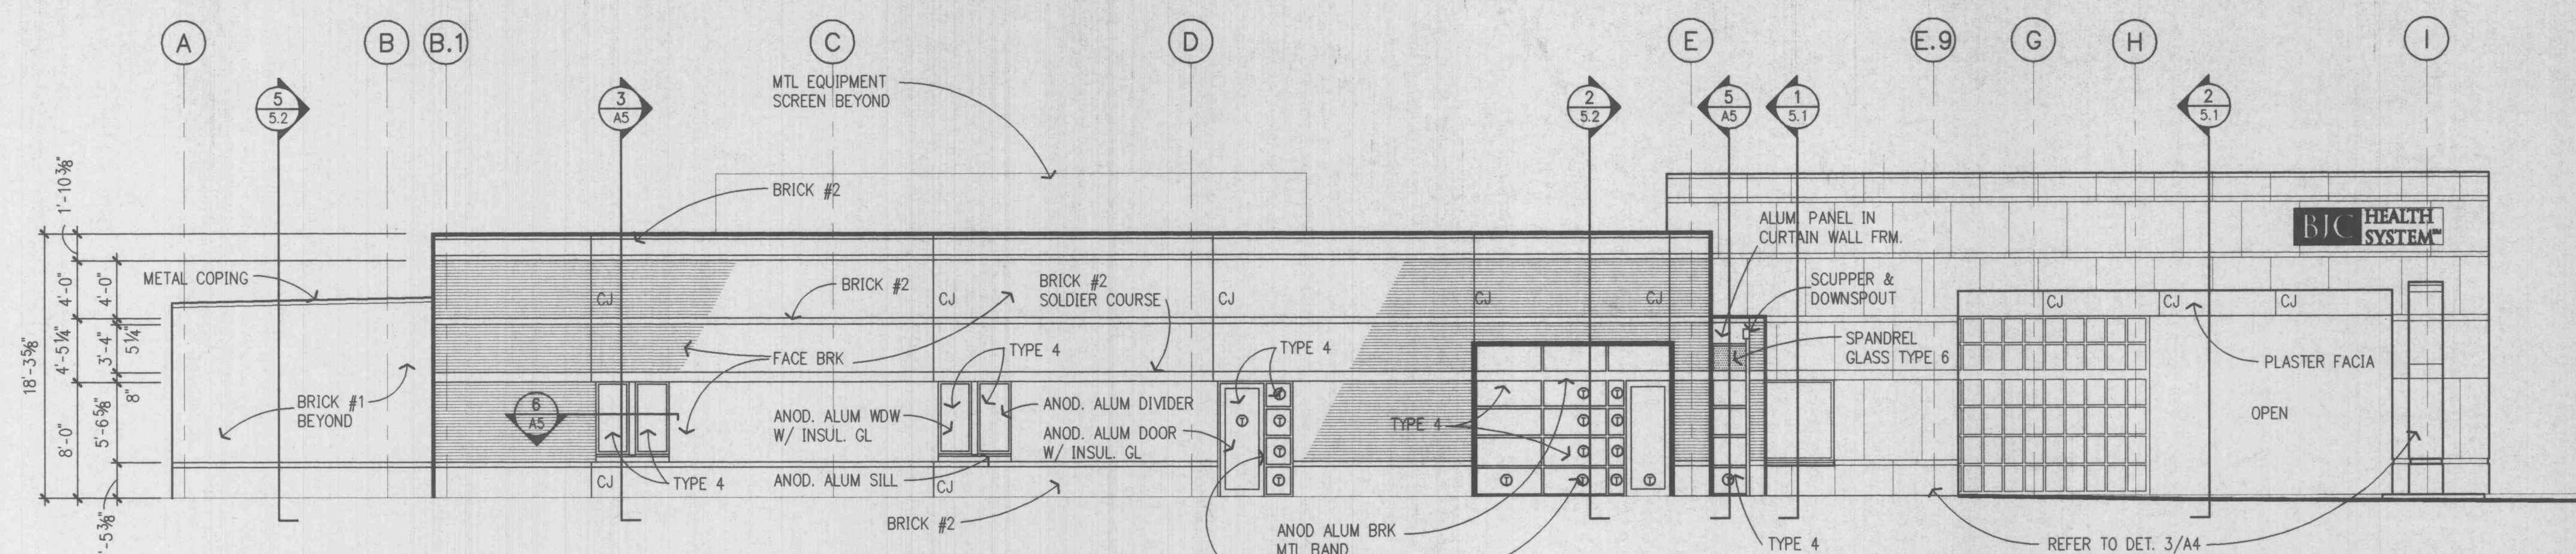


4 North Elevation
1/8" = 1'-0"

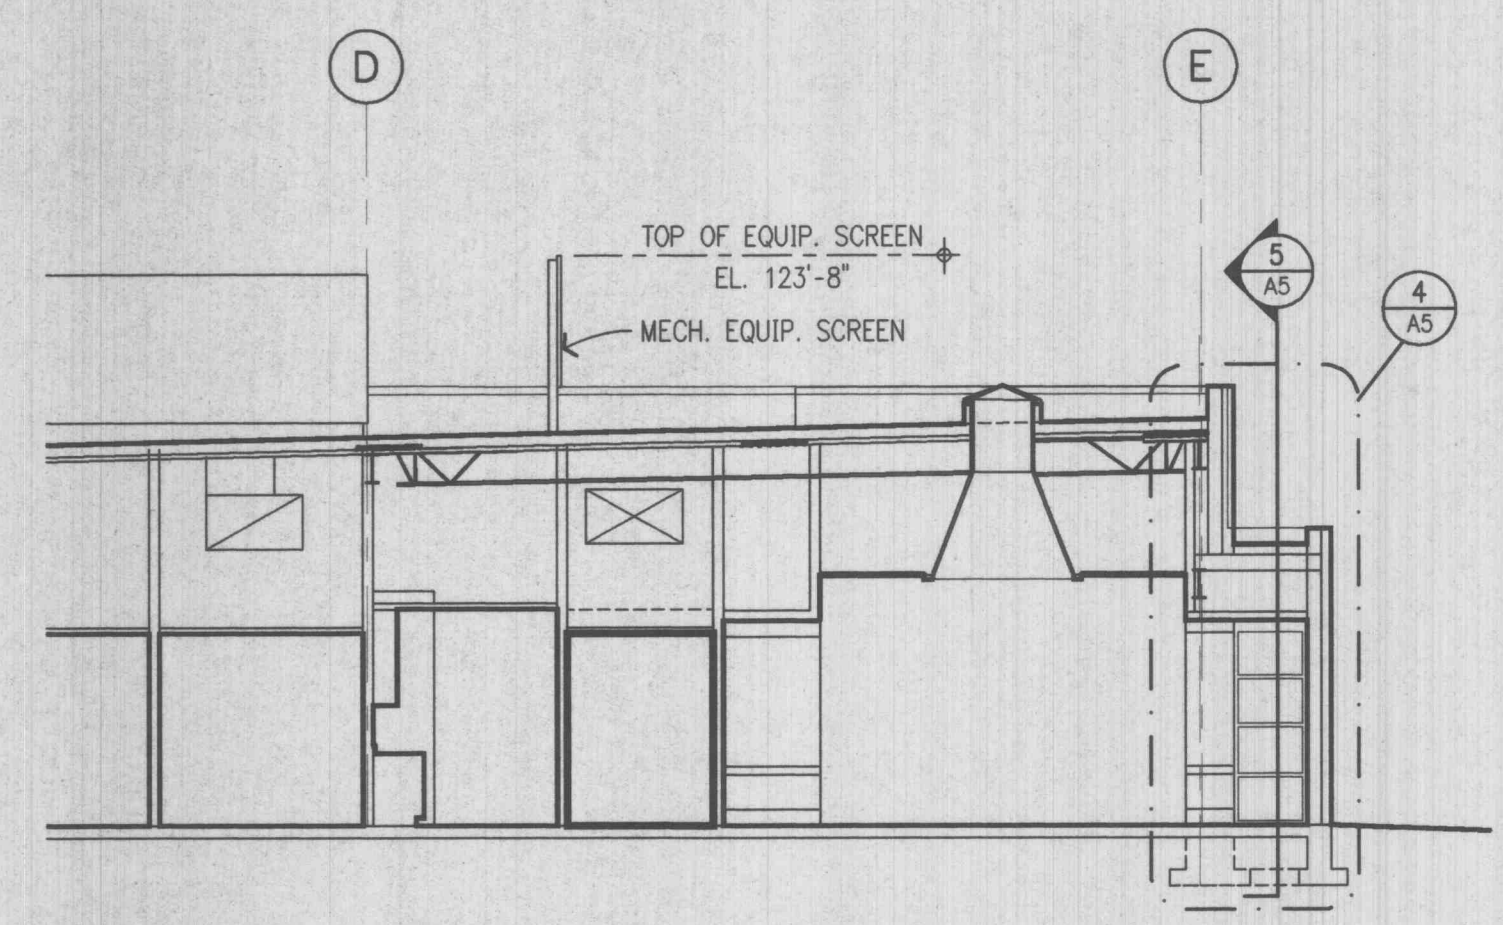


5 Section Thru Waiting
1/8" = 1'-0"

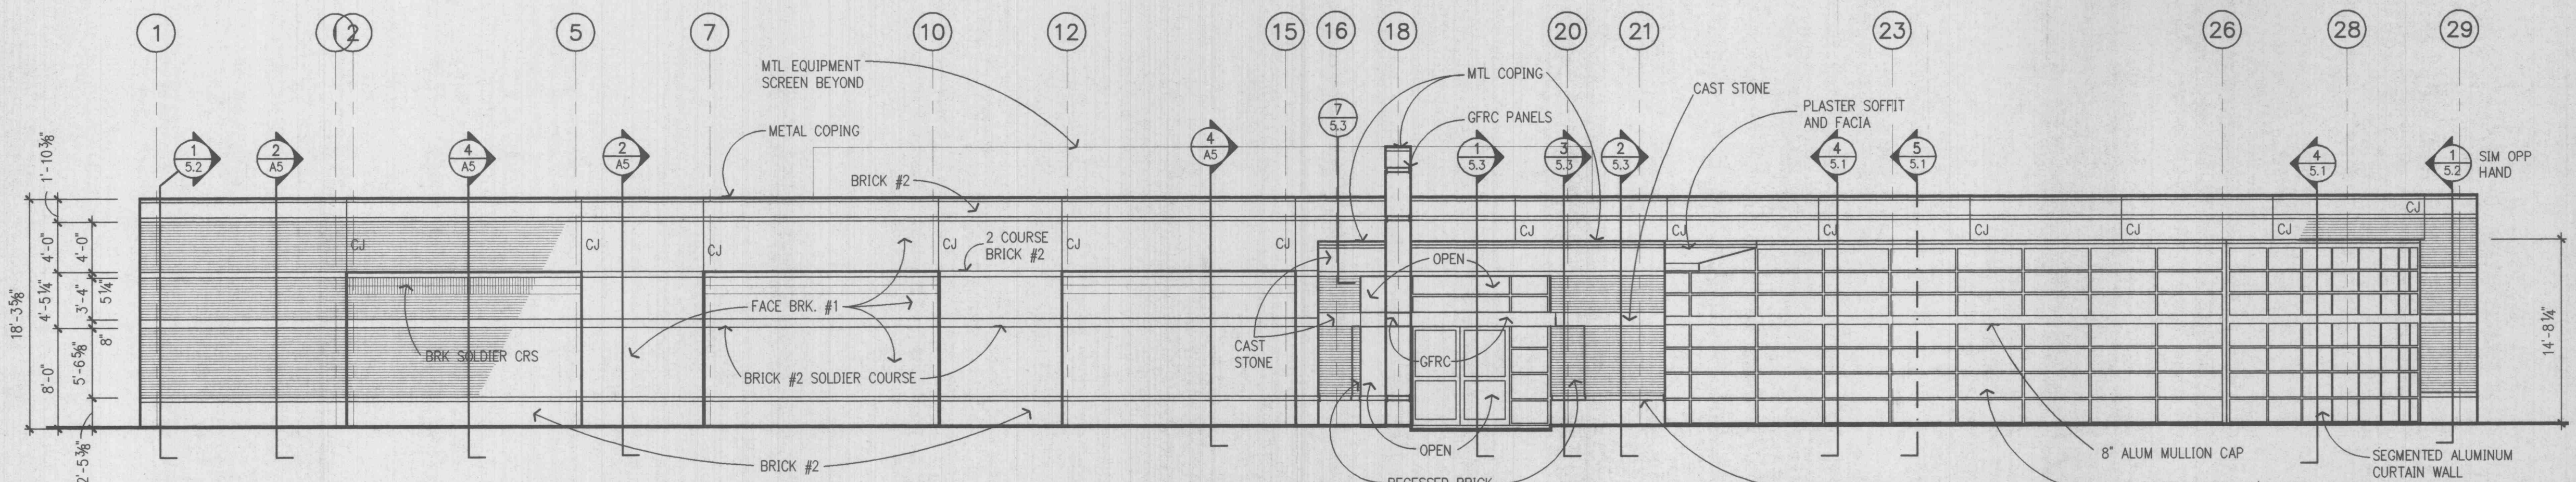


6 West Elevation
1/8" = 1'-0"

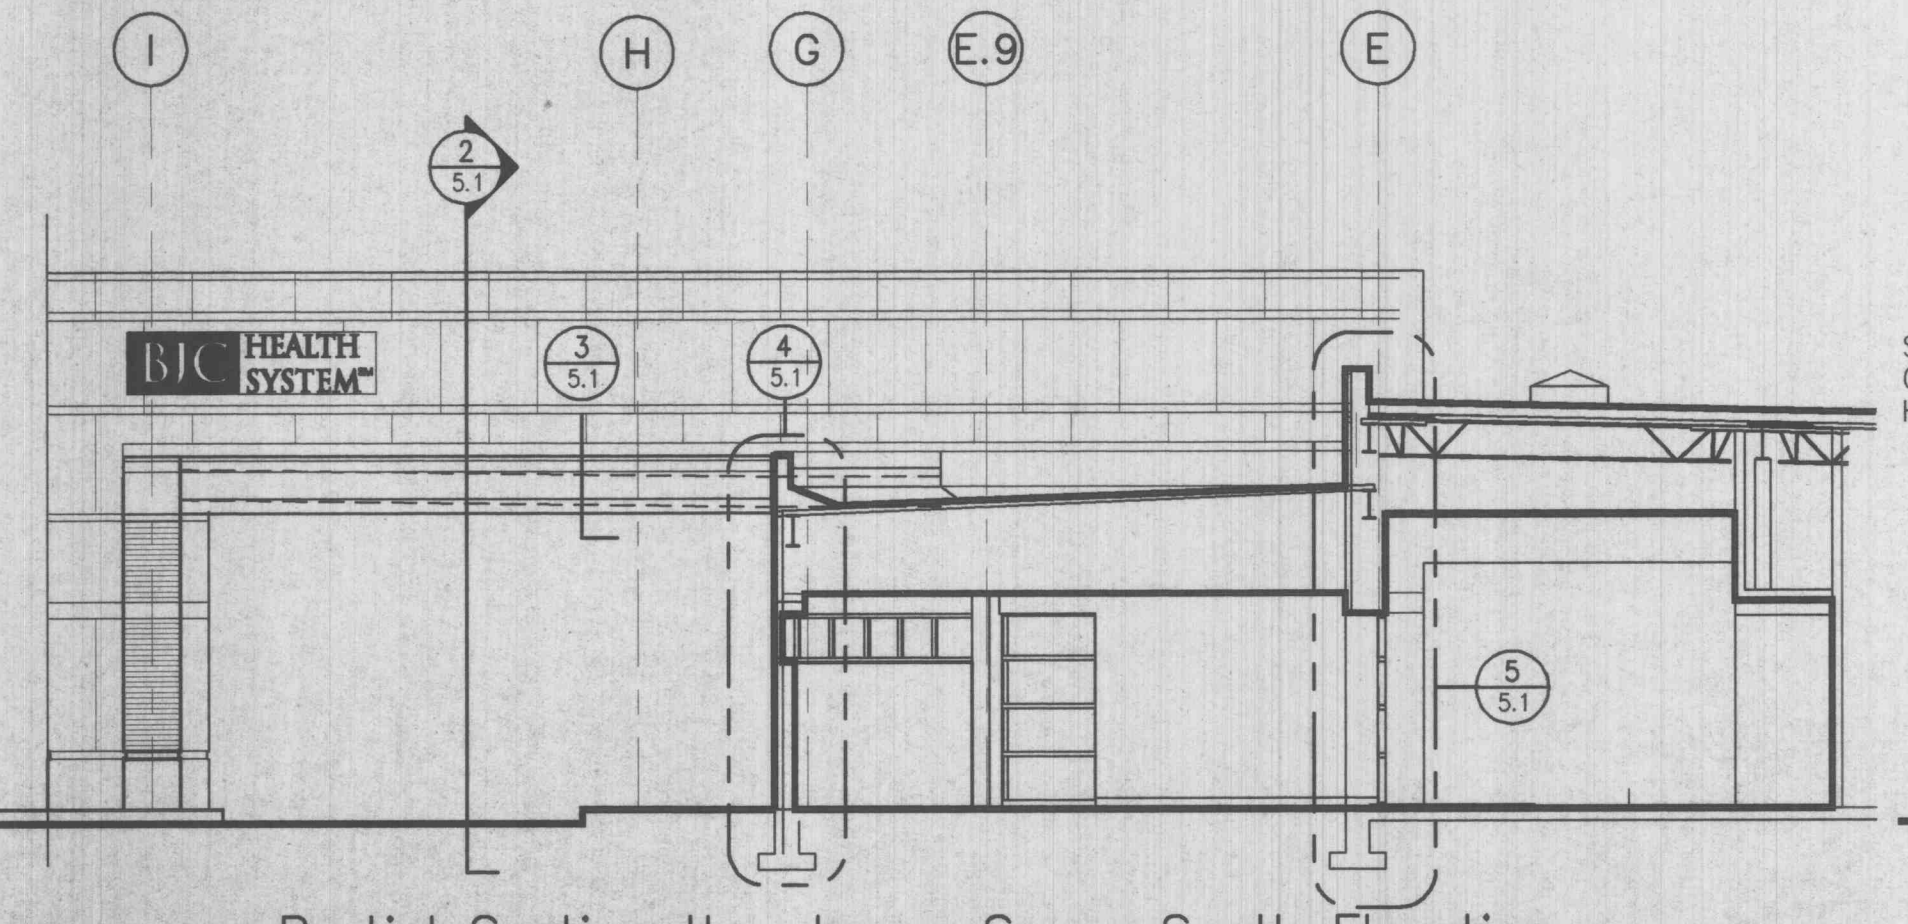

7 Partial Section Thru Lease Space South Elevation
1/8" = 1'-0"

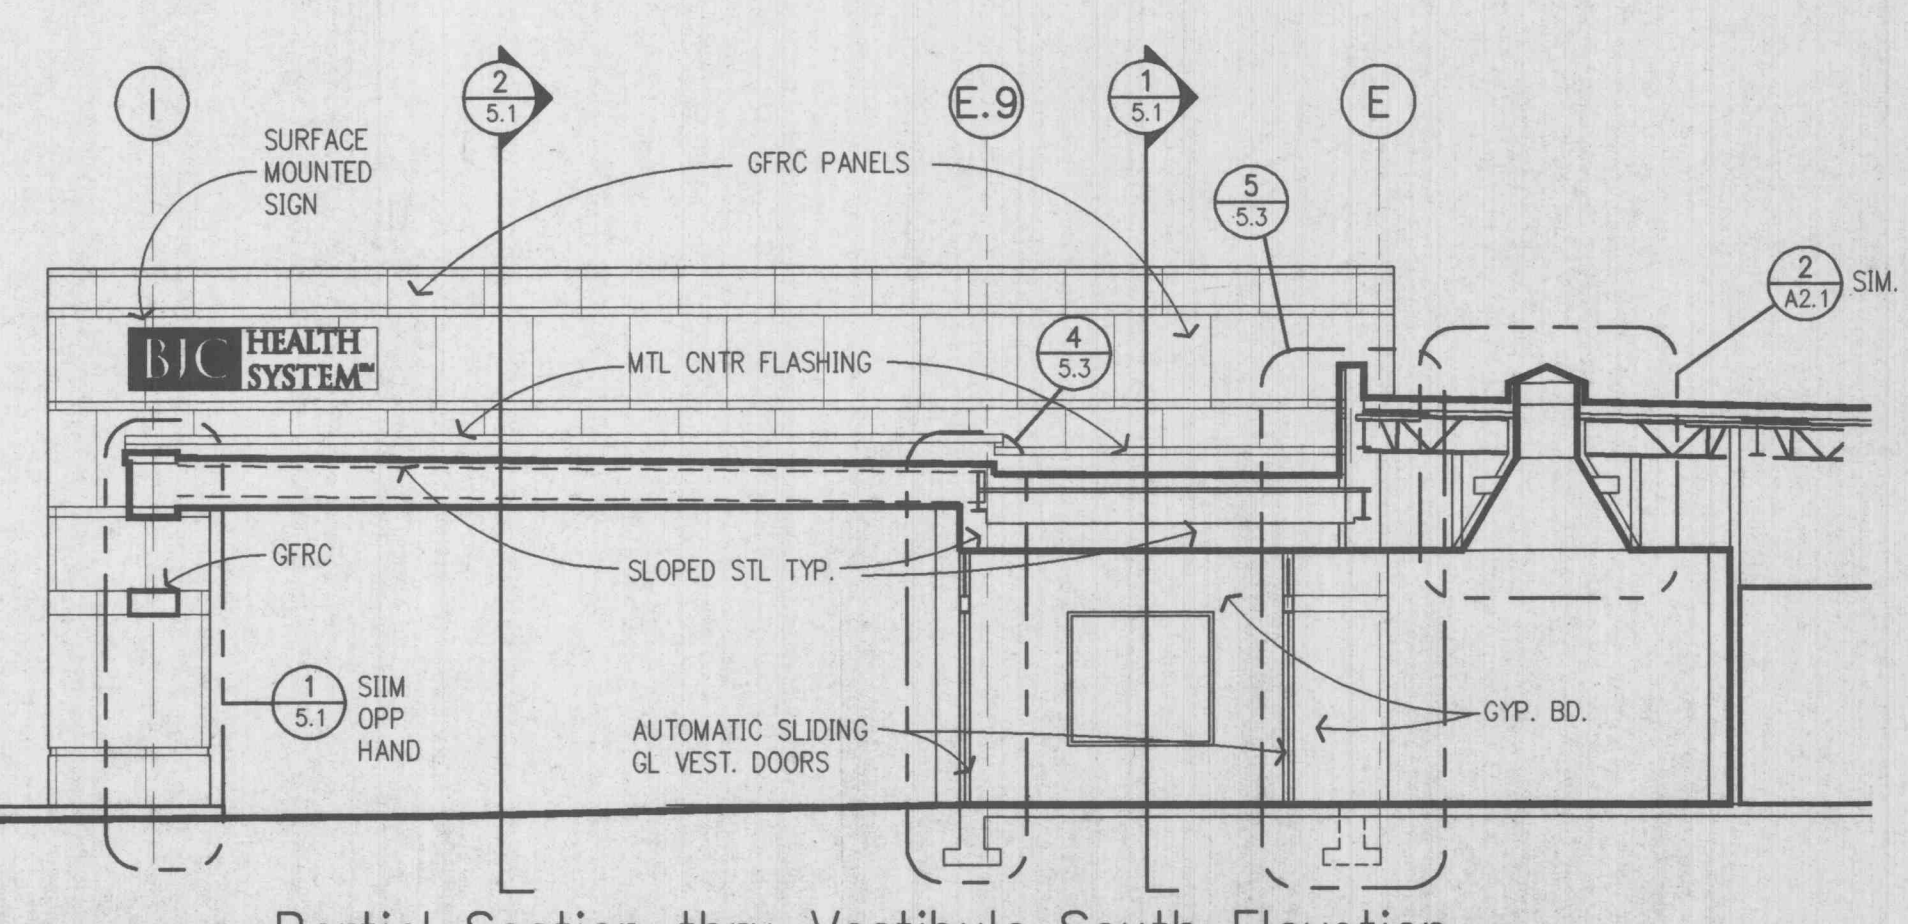

8 Partial Section Thru Vestibule South Elevation
1/8" = 1'-0"

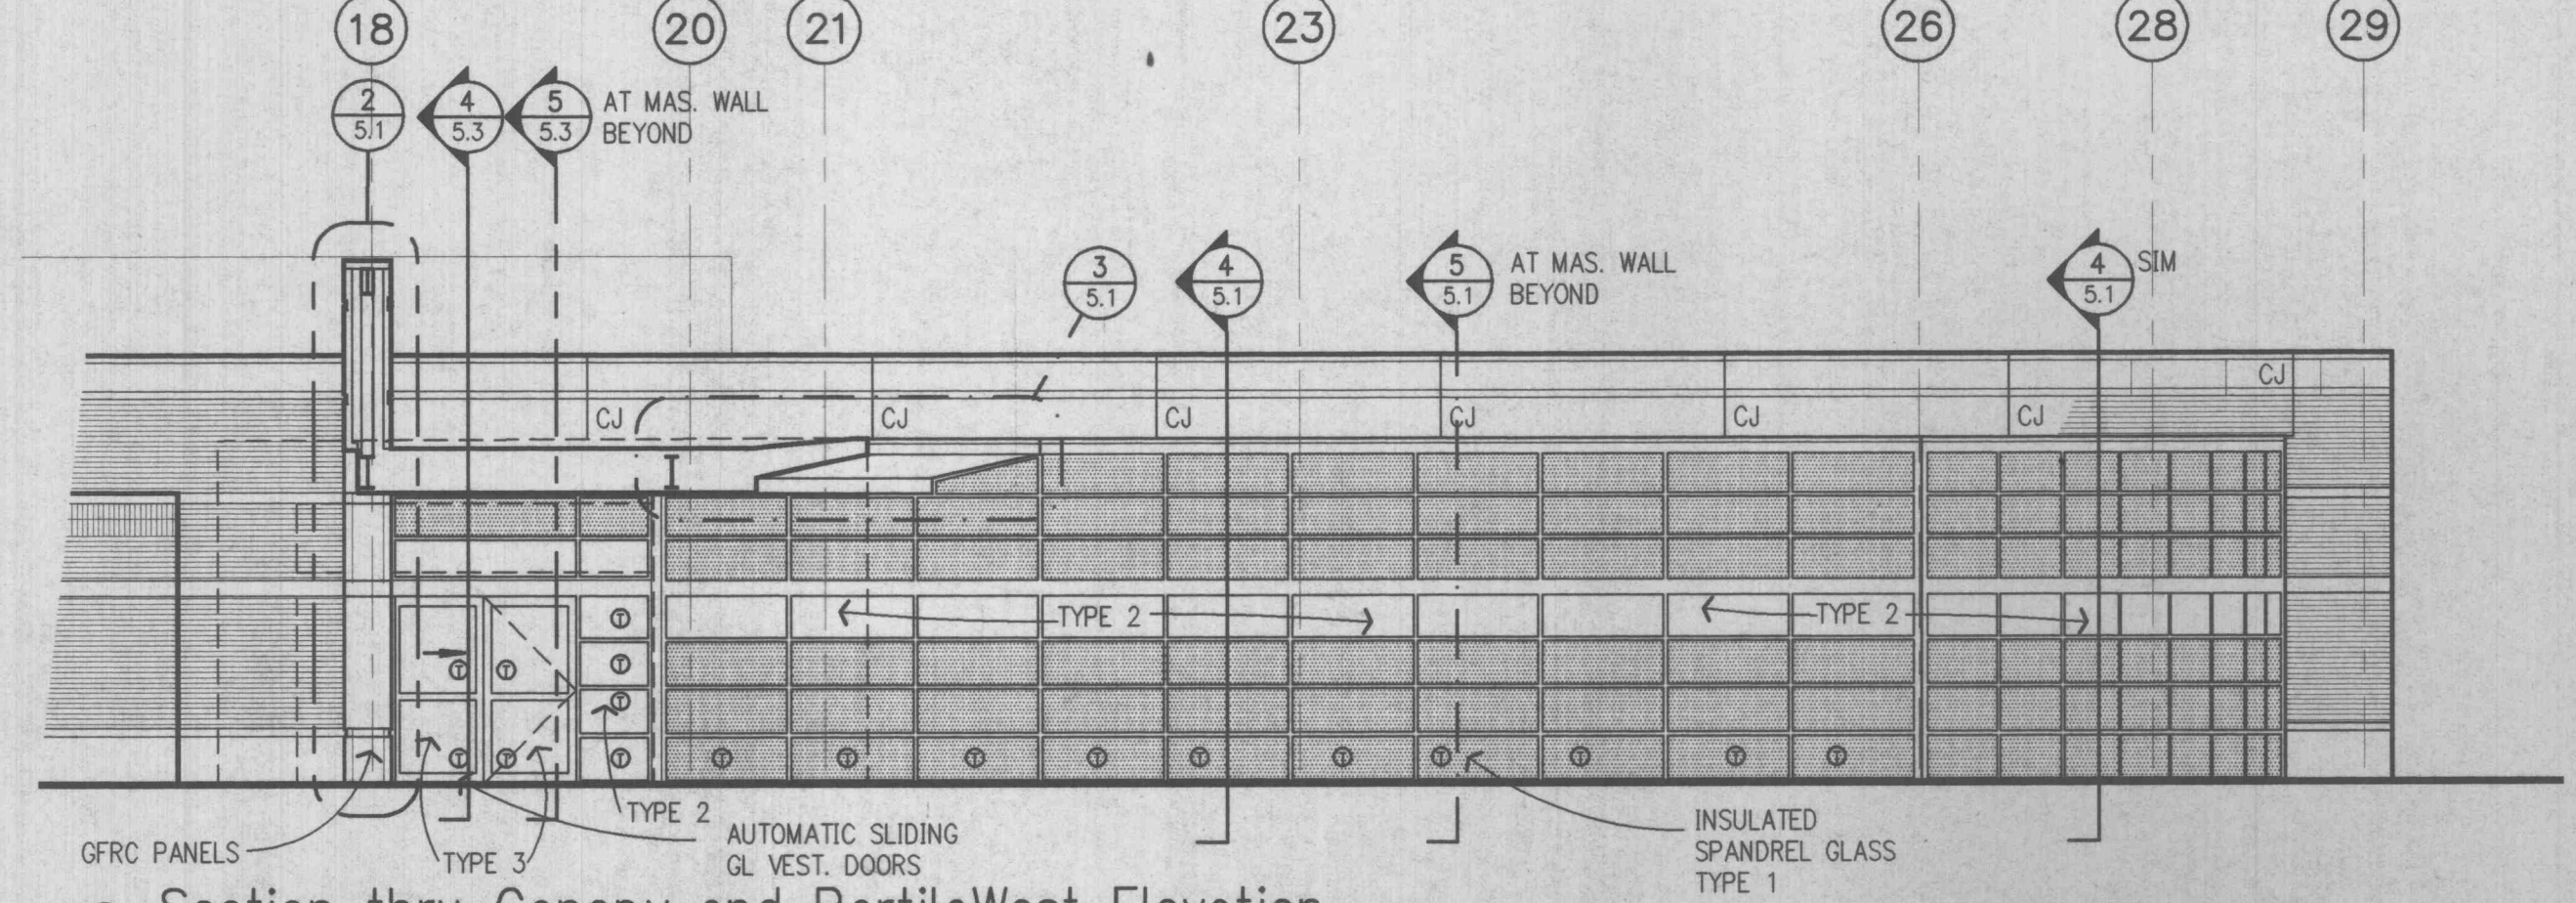

9 Section Thru Canopy and PartiaWest Elevation
1/8" = 1'-0"

I hereby certify that the portion of this technical submission described below was prepared by me or under my direct supervision and responsible charge. I am a duly registered architect under the laws of the state of Missouri.

Name: _____
 Signature: _____
 Date: 10-0 to 10-5

Wischmeyer
 THE WISCHMEYER ARCHITECTS

St. Louis, Missouri
 Springfield, Missouri
 Fayetteville, Arkansas

Architecture
 Planning
 Interiors
 Consulting

1221 Locust Street
 Saint Louis, Missouri 63103
 314.231.4704 Telephone
 314.231.4531 Fax

Client: _____

BJC HEALTH SYSTEM
 Project:
BJC - O'Fallon Family Health Center

O'Fallon, Missouri

Revisions

Prj # **97049**
 Date: **11-14-97**
 Sheet Contents
ELEVATIONS AND BUILDING SECTIONS